


CONSTRUCTION NOTES

ALL STATIONS AND OFFSETS ARE TO FACE OF WALL OR CURB
ON BCSD SIDE.
SEE DETAIL $\frac{A}{2}$ FOR CHAIN-LINK FENCE CONSTRUCTION.



LEGEND

PC = PROPERTY CORNER
AP = ANGLE POINT
CL = CENTERLINE
CONC = CONCRETE
FTG = FOOTING
GB = GRADE BREAK
TOP = TOP OF FOOTING
T.O.B. = TOP OF BERM

FG = FINISHED GROUND
CTR = CENTER
TOW = TOP OF WALL
RETG = RETAINING
MAX = MAXIMUM
MIN = MINIMUM
CLR = CLEAR
WL = WALL STATION

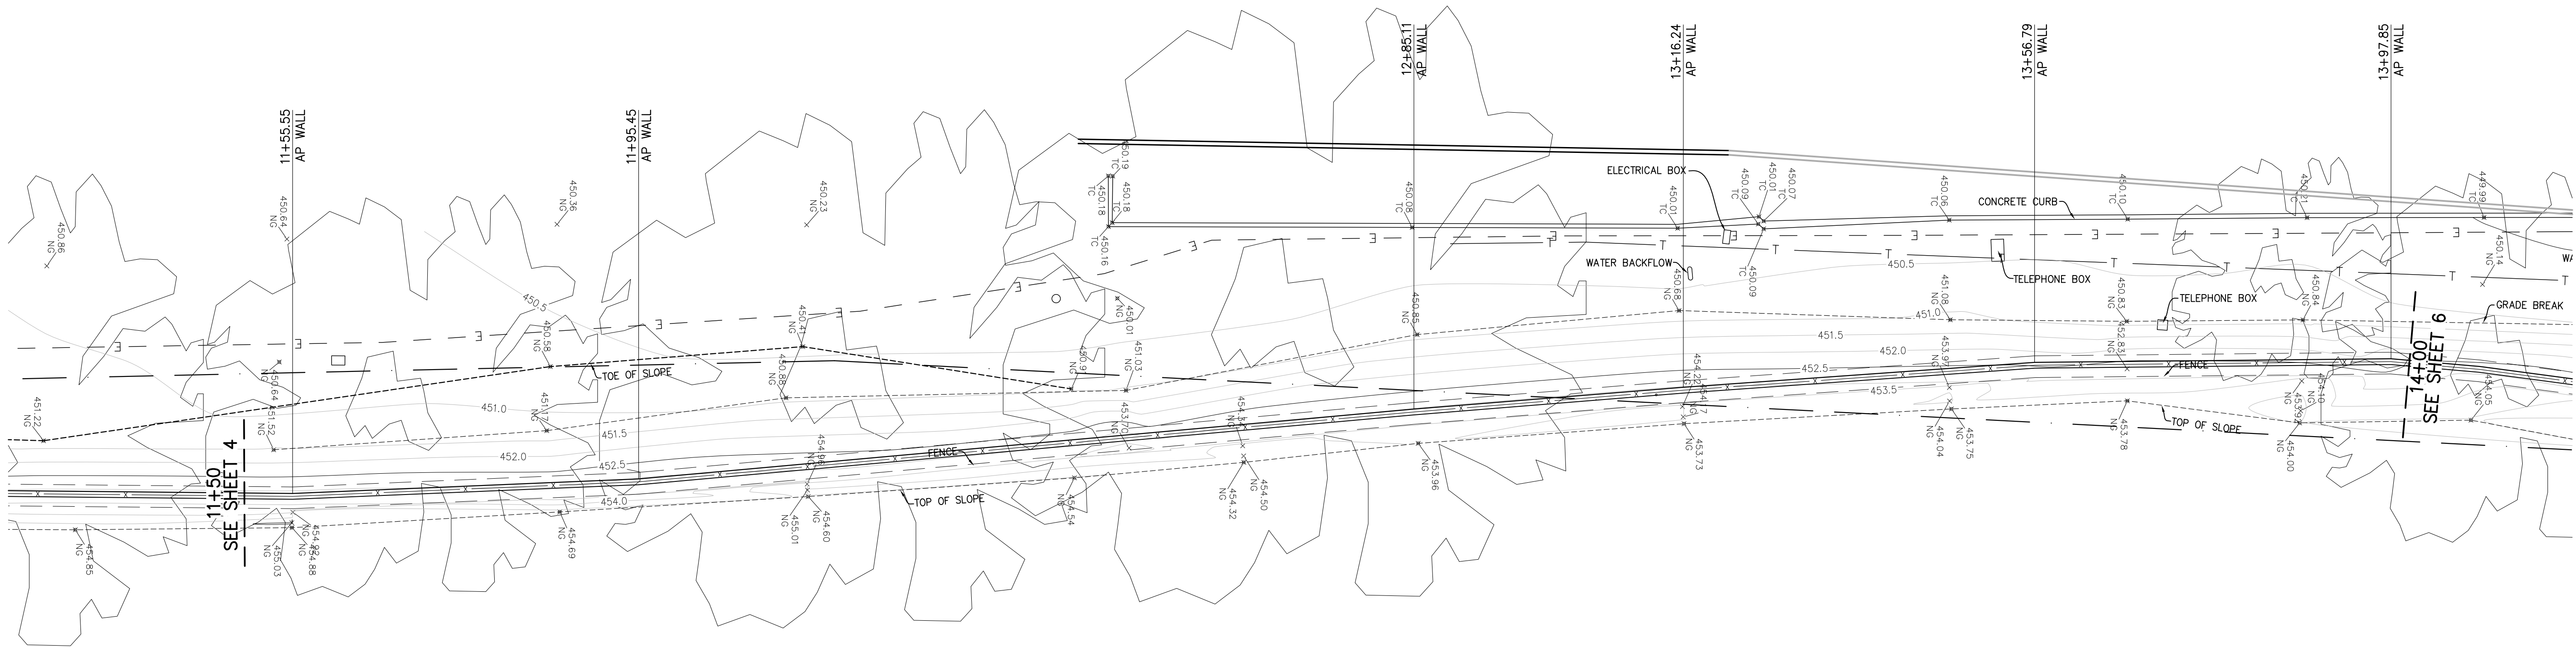

EAST SIDE CANAL
RETAINING WALL PROFILE

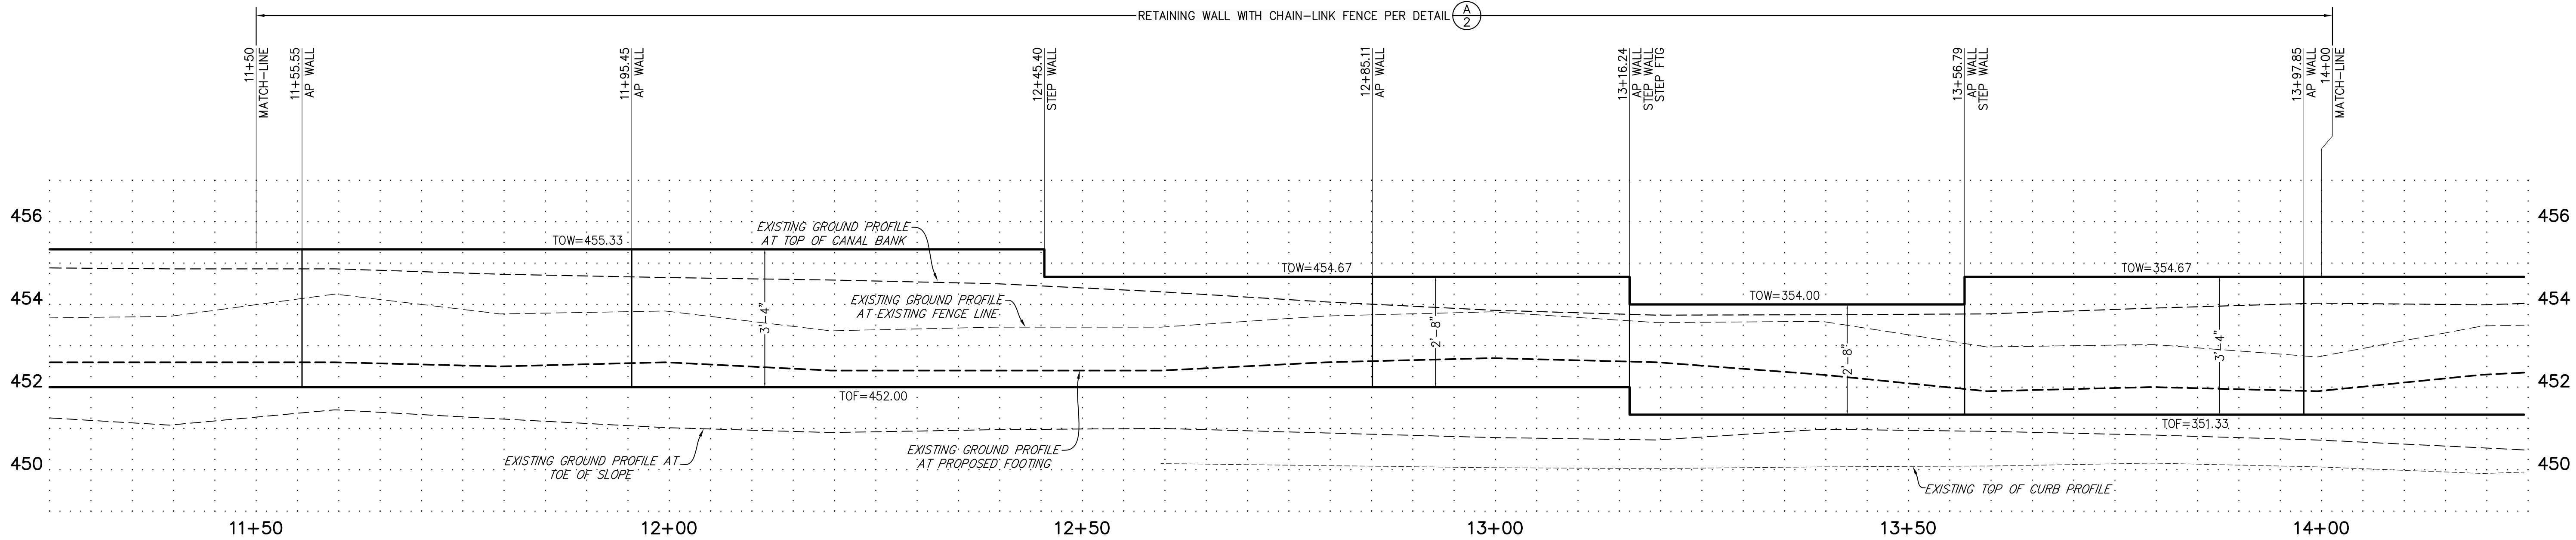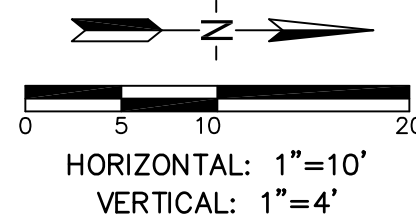

RETAINING WALL PROFILE


COB RECORDS No.

THE ABOVE DRAWINGS AND SPECIFICATIONS, AND IDEAS, DESIGNS, AND ARRANGEMENTS
HEREIN, ARE THE PROPERTY OF PORTER & ASSOCIATES, INC. AND ARE NOT TO BE
REPRODUCED OR TRANSMITTED IN ANY FORM OR BY ANY MEANS, ELECTRONIC OR
MECHANICAL, INCLUDING PHOTOCOPYING, RECORDING, OR BY ANY INFORMATION
SYSTEMS, WITHOUT THE WRITTEN PERMISSION OF PORTER & ASSOCIATES, INC.
ANY WORK OR PROJECT OTHER THAN THE SPECIFIC PROJECT FOR WHICH THEY HAVE BEEN
PREPARED AND DEVELOPED WITHOUT THE WRITTEN PERMISSION OF THE ENGINEER, VISUAL
EVIDENCE OF ACCEPTANCE OF THESE RESTRICTIONS, WRITTEN DIMENSIONS ON THESE
DRAWINGS SHALL HAVE PRECEDENCE OVER SCALED DIMENSIONS. CONTRACTORS SHALL
VERIFY ALL DIMENSIONS AND CONDITIONS OF THE PROJECT BEFORE BEGINNING WORK.
OFFICE MUST BE NOTIFIED OF ANY VARIATIONS FROM THE DIMENSIONS AND CONDITIONS
SHOWN BY THESE DRAWINGS. SHOP DETAILS MUST BE SUBMITTED TO THIS OFFICE FOR
APPROVAL BEFORE PROCEEDING WITH FABRICATION.

PORTER & ASSOCIATES, INC.
ENGINEERING & SURVEYING
1707 Elys Street Suite 111, Bakersfield, California 93301
661.327.0362

FRED W. PORTER II

PROJECT ENGINEER: MWC
DRAFTSMAN: LGH
DATE: _____
FA REVIEW BY: _____

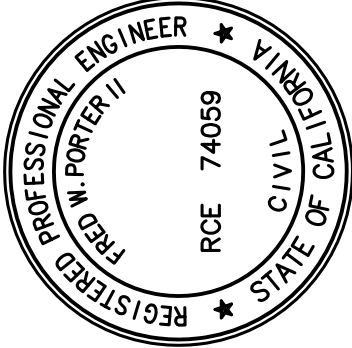

RETAINING WALL PLANS
222 34th STREET
BAKERSFIELD CITY SCHOOL DISTRICT
STATION 11+50 - 14+00

REVISIONS

DATE 08/07/2024
PA JOB No. 3306

SHEET

5

OF 11 SHEETS

J:\3306\Improvements\Wall Plans\3306_WL-Plan and Profile.dwg 08/07/24 mathewcarson