


1
A-101

EXISTING ENTRY GATE AND FENCE PLAN


SCALE: 1/8"=1'-0" (IN FEET)
0 4' 8' 16'

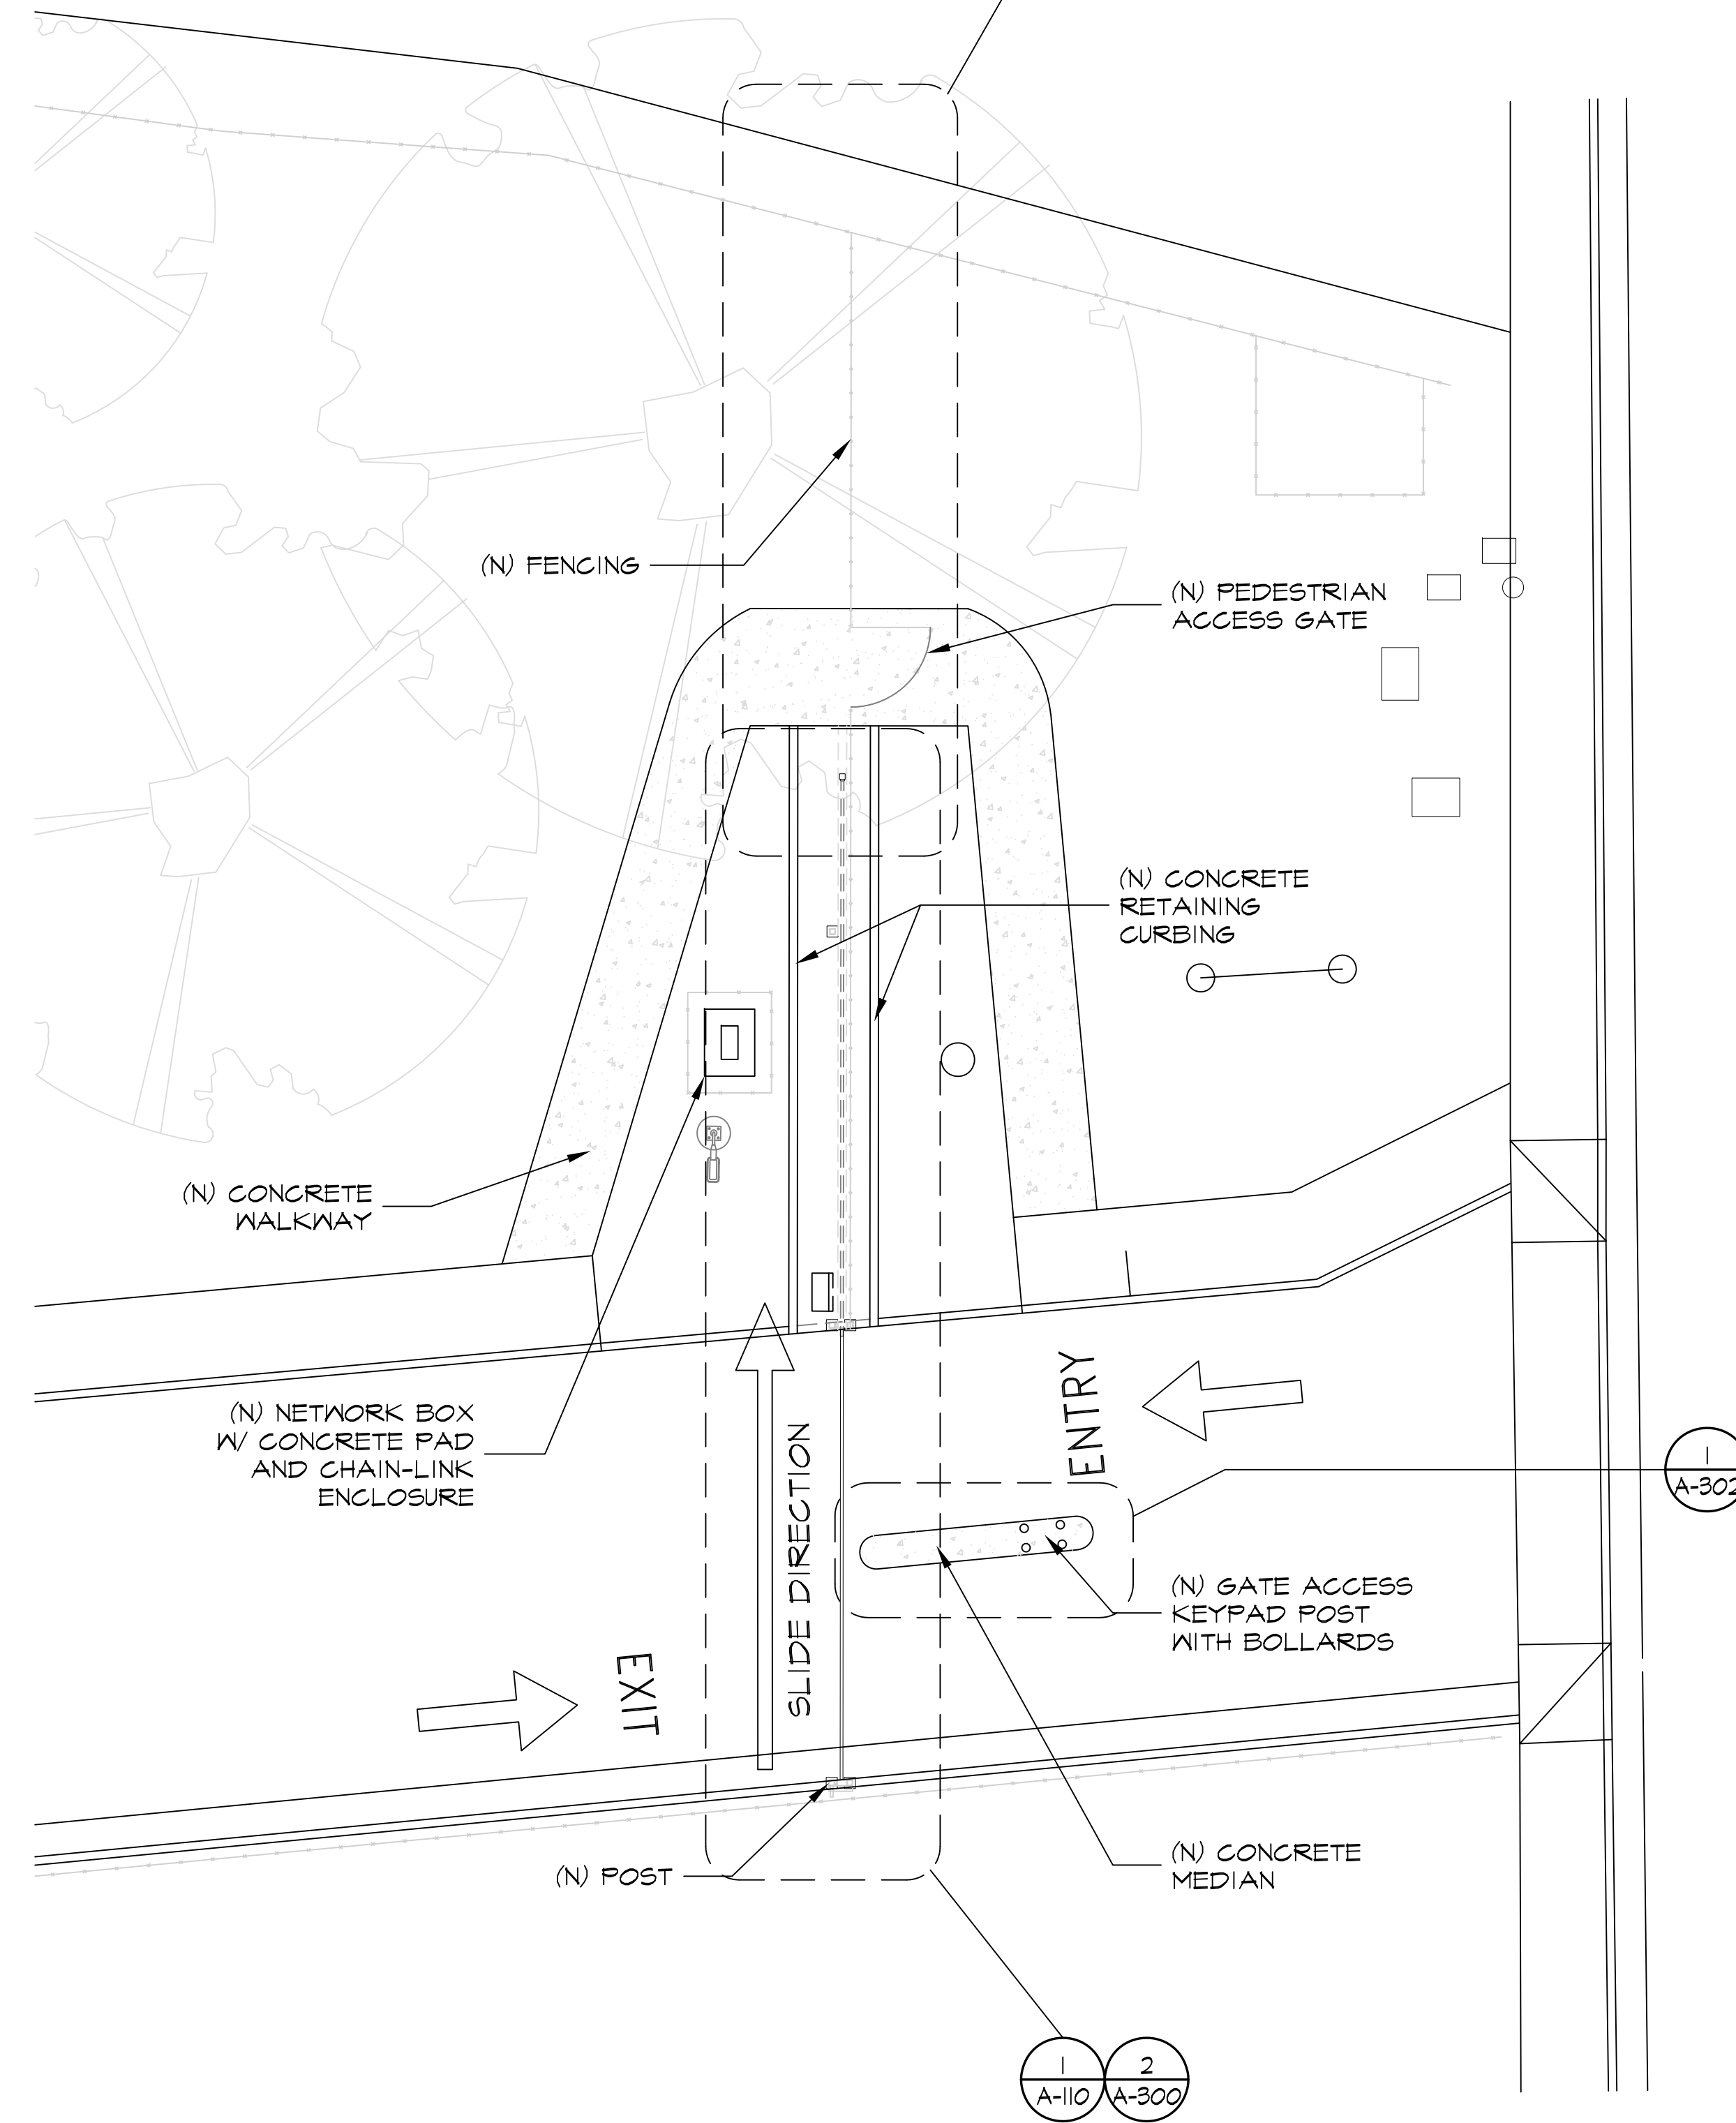

2
A-101

NEW ENTRY GATE AND FENCE PLAN

SCALE: 1/8"=1'-0" (IN FEET)
0 4' 8' 16'

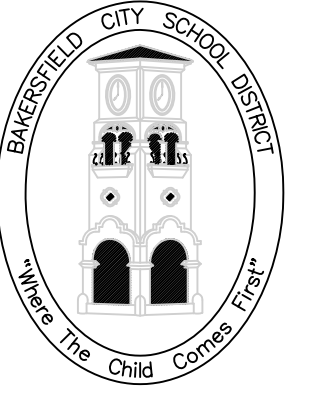

BAKERSFIELD CITY SCHOOL DISTRICT

EDUCATION CENTER
1300 BAKER STREET
BAKERSFIELD, CA 93305
Ph: 805.631.4600
Fax: 805.325.1185

DEPARTMENT:
MAINTENANCE,
OPERATIONS &
FACILITIES
1501 FELIZ DRIVE
BAKERSFIELD, CA 93307
PHONE: (805) 681-2000
FAX: (805) 684-9156

PROJECT:
GATE AND
FENCING
REPLACEMENT

DRAWINGS FOR:
SPECIAL ED/
HEALTH SERV.
222 34th STREET
BAKERSFIELD, CA 93301

CONSULTANT:
PORTER &
ASSOC.
1707 EYE STREET, SUITE III
BAKERSFIELD, CA 93301

REV. NO.:

1

TITLE:

SHEET TITLE:

ENLARGED
ENTRY
PLAN

PROJECT NO.:
00000.00-41-DM

SHEET NO.:
A-101

RELEASE:
DATE: 4/16/24