


1
A-110

ENLARGED SLIDING GATE AND FENCE PLAN


SCALE: 1/4"=1'-0" (IN FEET)
0 2 4 8

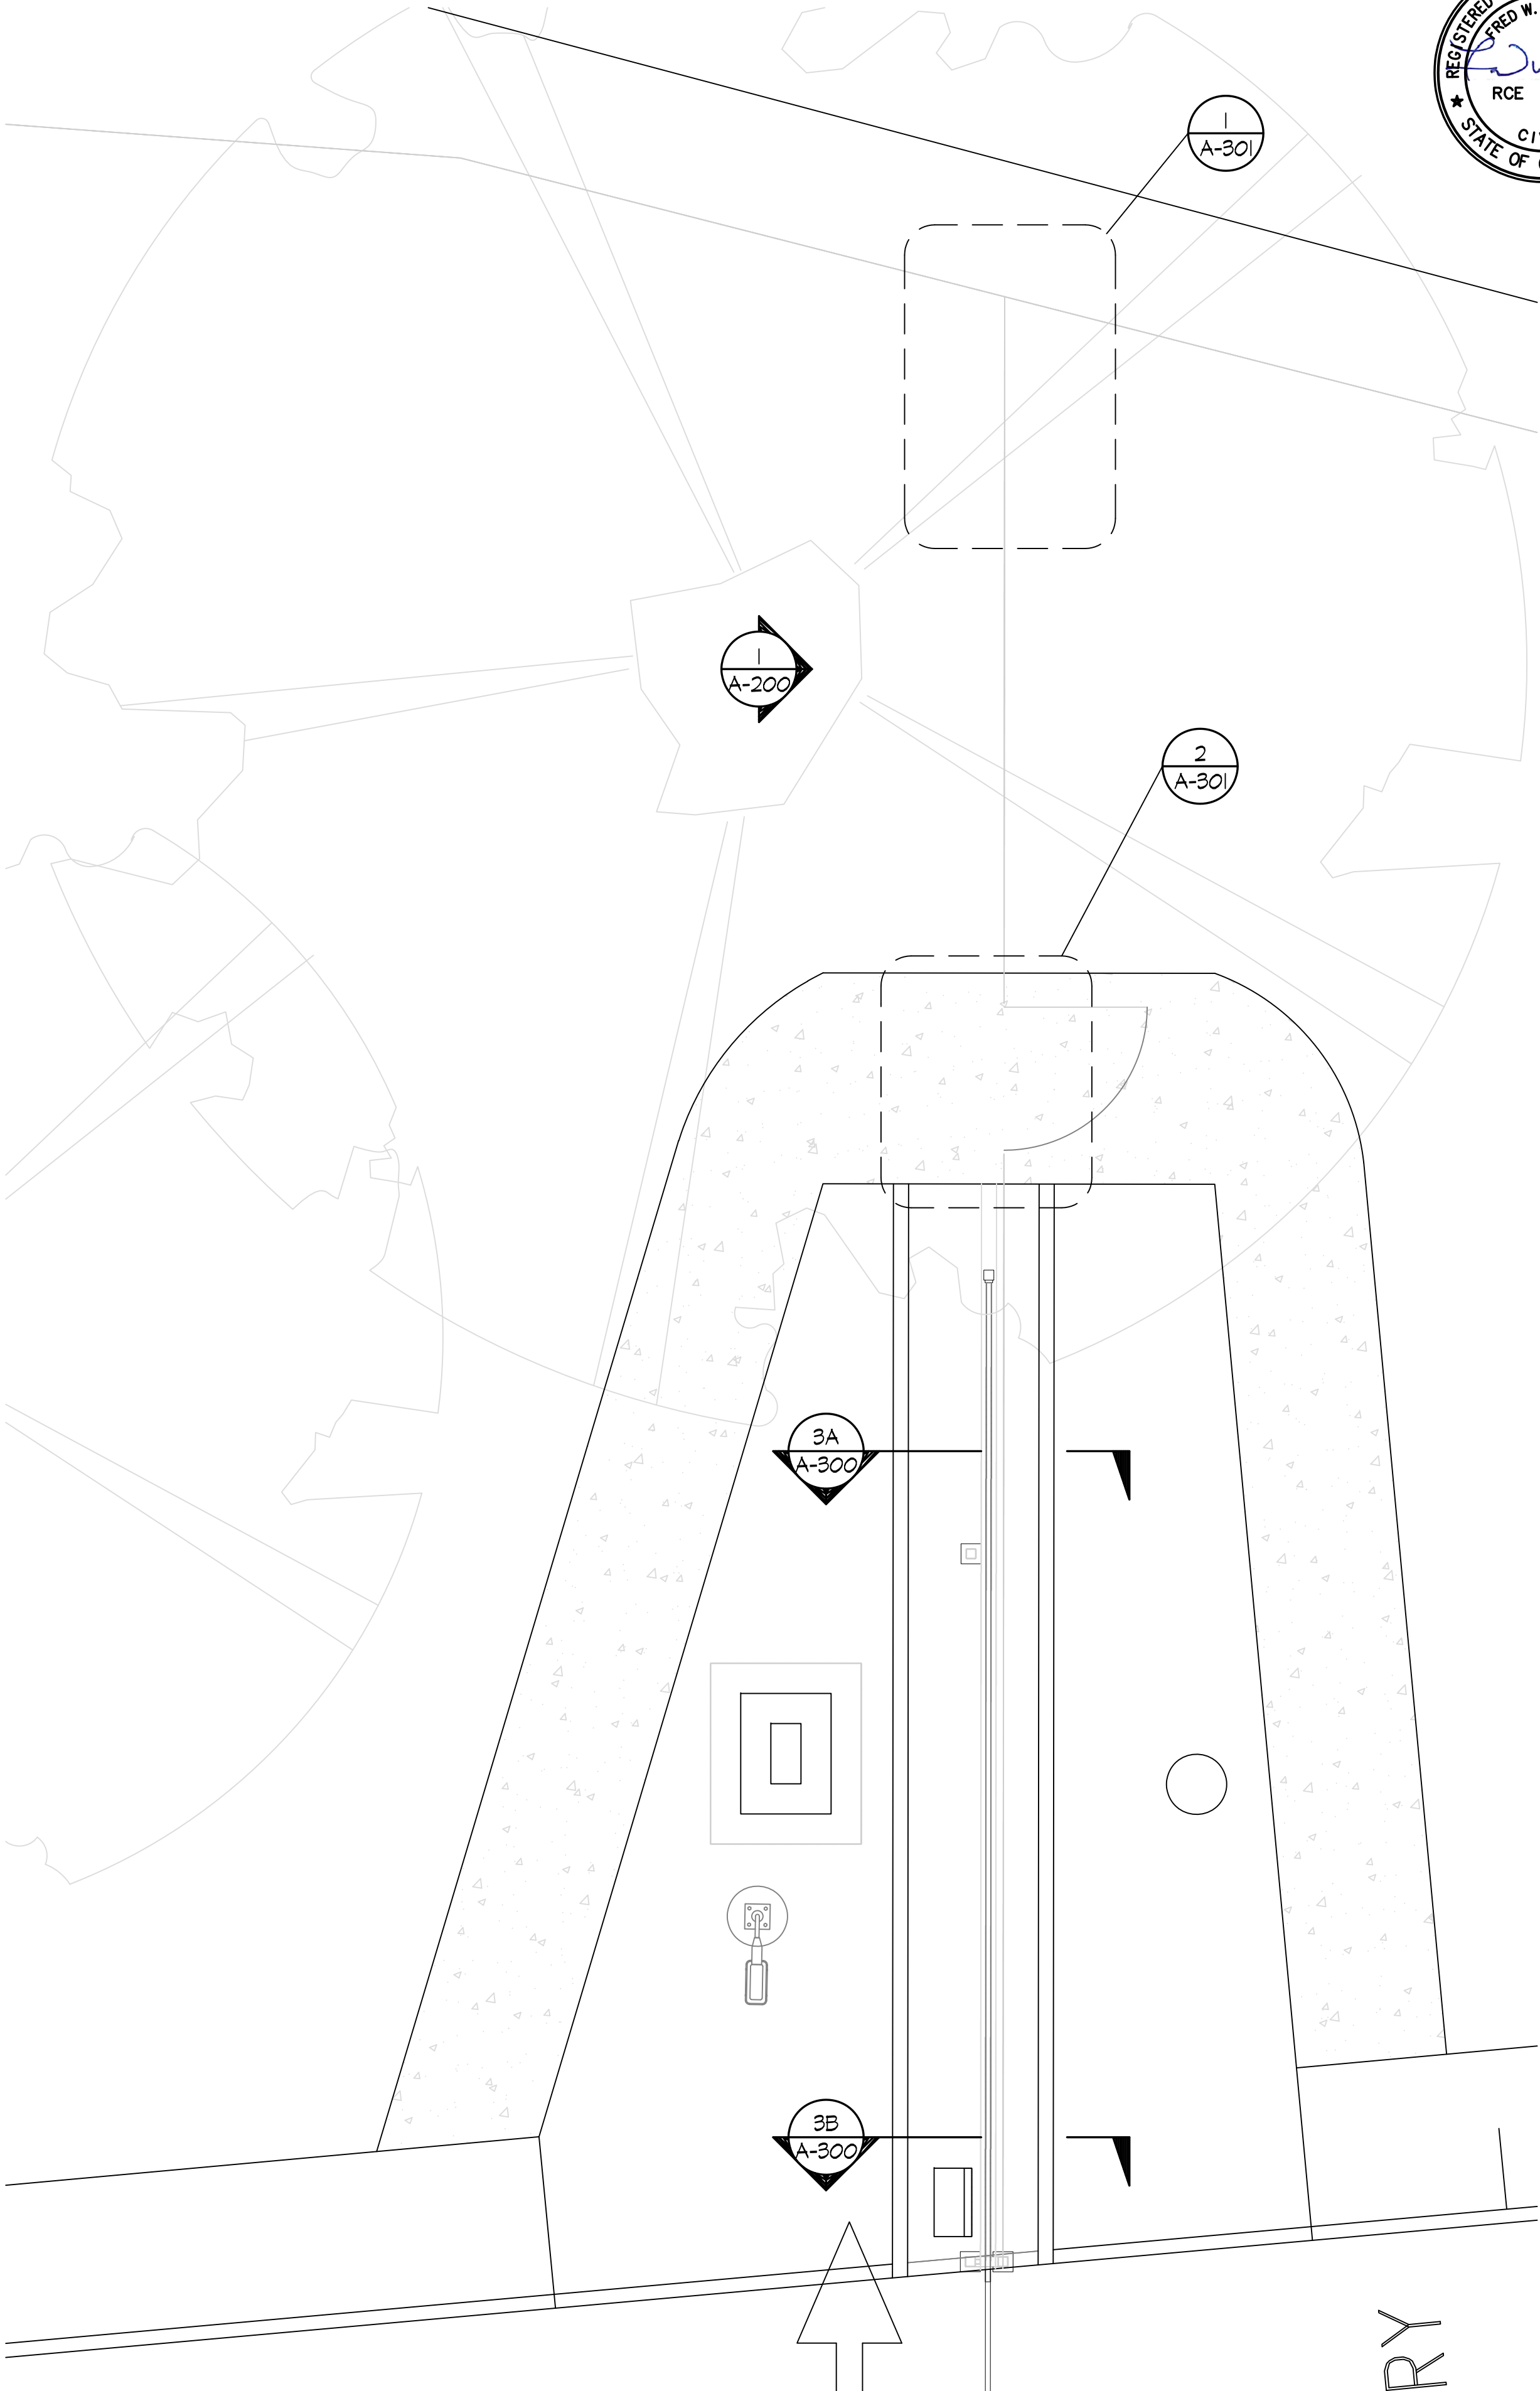

2
A-110

ENLARGED ENTRY GATE AND FENCE PLAN

SCALE: 1/4"=1'-0" (IN FEET)
0 2 4 8

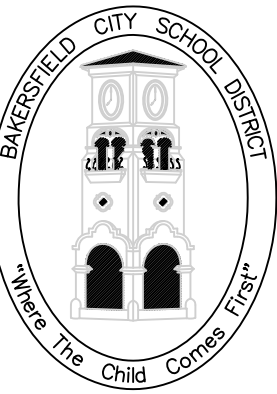

BAKERSFIELD CITY SCHOOL DISTRICT

EDUCATION CENTER
1300 BAKER STREET
BAKERSFIELD, CA 93305
Ph: 661.631.4600
Fax: 661.325.1185

DEPARTMENT:

**MAINTENANCE,
OPERATIONS &
FACILITIES**

1801 FELIZ DRIVE
BAKERSFIELD, CA 93307
PHONE: (661) 661-9005
FAX: (661) 661-9156

PROJECT:

**GATE AND
FENCING
REPLACEMENT**

DRAWINGS FOR:

**SPECIAL ED/
HEALTH SERV.
222 34th STREET
BAKERSFIELD, CA 93301**

CONSULTANT:

**PORTER &
ASSOC.
1707 EYE STREET, SUITE III
BAKERSFIELD, CA 93301**

REV.
NO.:

TITLE:

1

SHEET TITLE:

**ENLARGED
FENCING
PLAN**

PROJECT NO.:

00000.00-41-DM

SHEET NO.:

A-110

RELEASE:

DATE: 4/16/24