

INSL24UL

24VDC Industrial
Slide Gate Operator
Section 32 31 00



DATA SHEET

Key Features

Steel Cabinet
Battery Backup
Remote Control Access

Internet Connectivity

Monitored Safety Devices
Solar-Power Capabilities
Diagnostic Display
Wireless Dual-Gate Communication
Dual-Gate Control
Fire Department Compliant

Limit Setting
Diagnostic Display
Programmable Auxiliary Relays
Unauthorised Access Prevention
Homelink® Capability

Specifications

Operator Speed
Power
Accessory Power
Operator Weight
Warranty
Temperature Specification
UL Usage Classification

Construction

Motor
Operator Duty Rating
Chassis/Frame
Gear Reduction
Cover/Cabinet
Chain
Recommended Capacities

*When linked with a myQ Facility capable access control. Cellular data or Wi-Fi® connection required

LiftMaster
POWERED BY myQ


INSL24UL

24VDC Heavy-Duty
Industrial Slide Gate Operator
Section 32 31 00



DATA SHEET

Dimensions

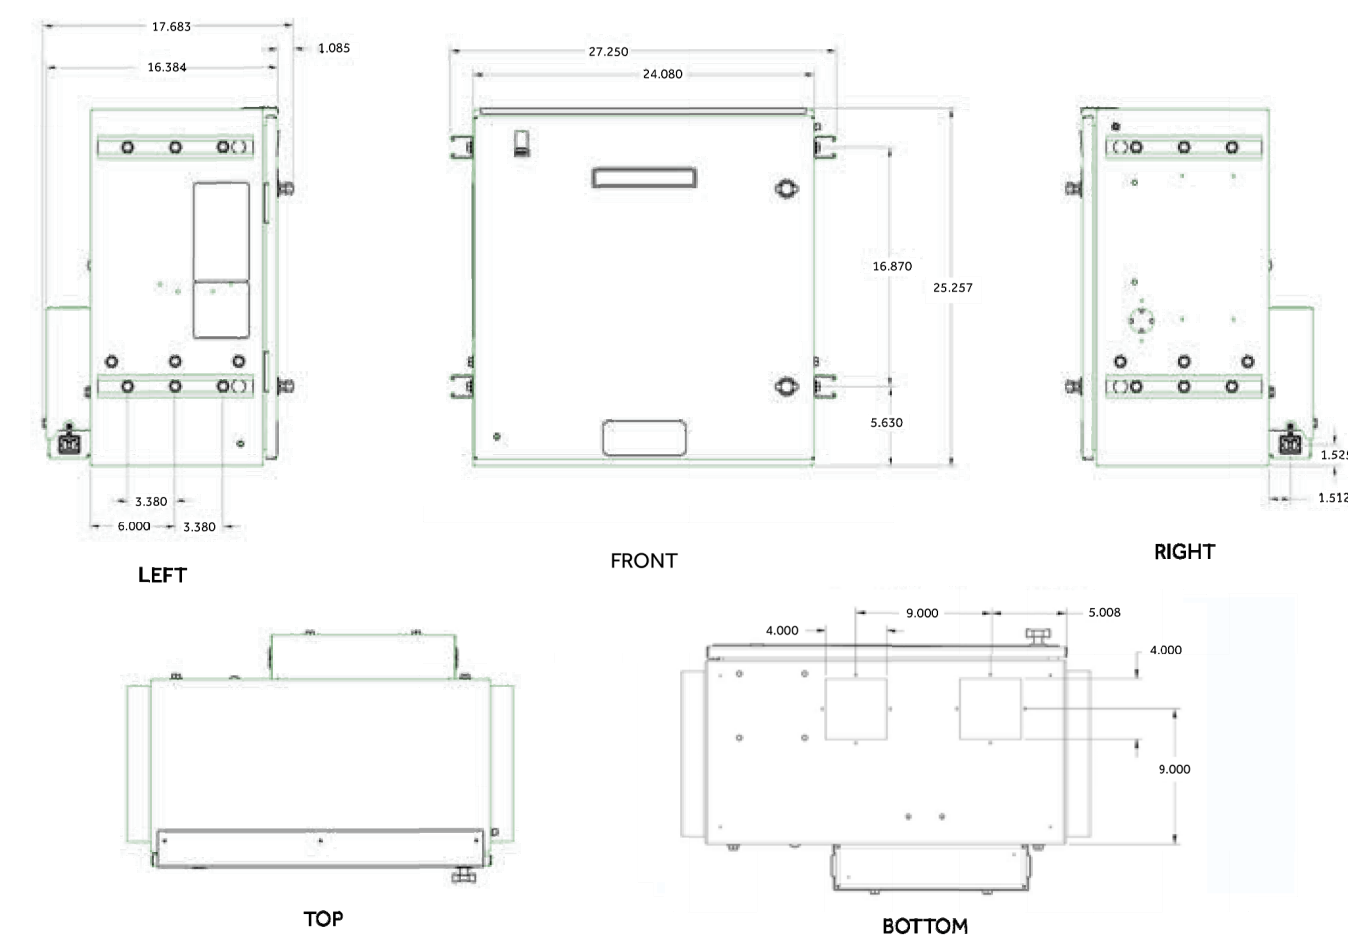


Capacity

Battery Backup Operation


Battery	Cycles	Standby Time
7Ah	55	105 Days
33Ah	170	180 Days

Recommended Capacity

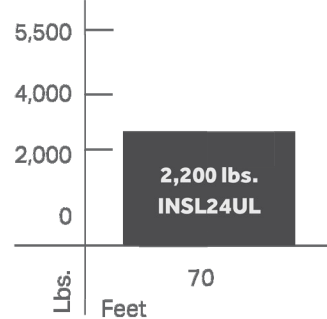


LiftMaster
POWERED BY myQ

© 2022 The Chamberlain Group LLC. All Rights Reserved. myQ®, the myQ logo, LiftMaster, the LiftMaster logo, are registered trademarks of the Chamberlain Group LLC. LHMARENDINBL 5/22

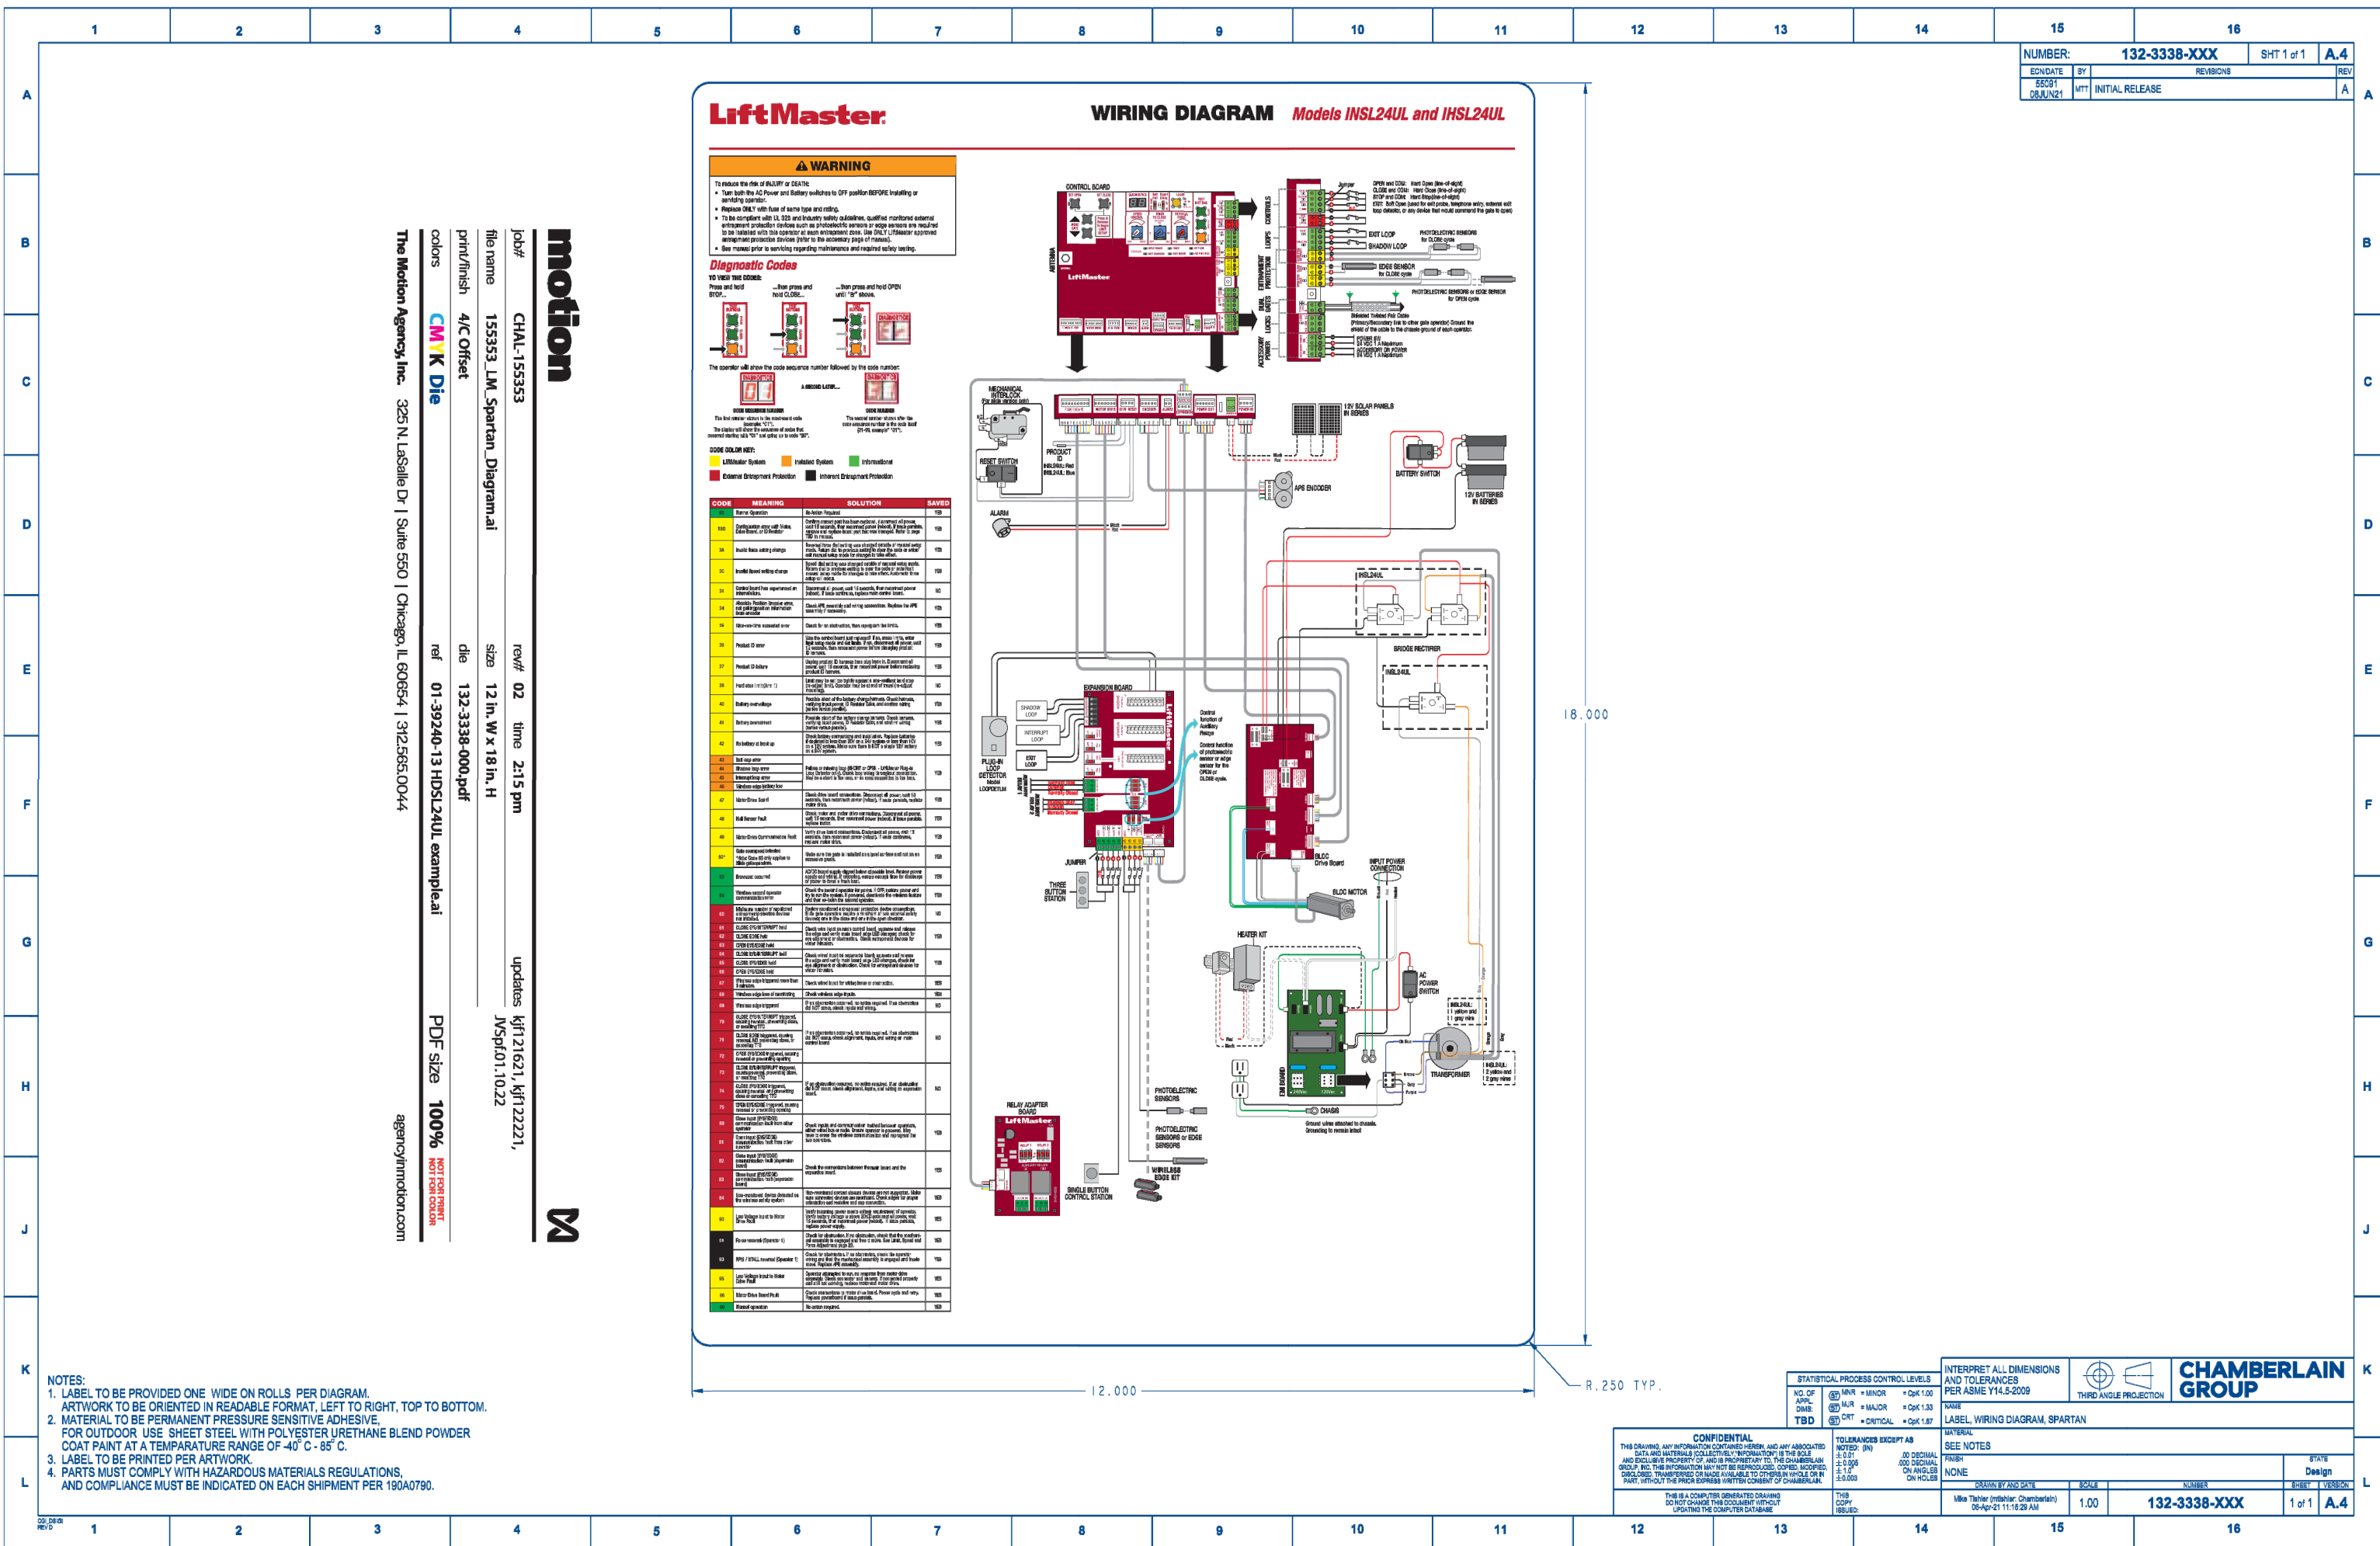

APPROVAL STAMP

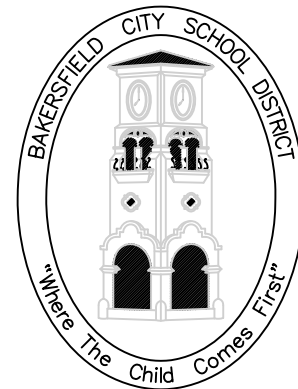

BAKERSFIELD CITY
SCHOOL DISTRICT

EDUCATION CENTER
1300 BAKER STREET
BAKERSFIELD, CA 93305
Ph: (805) 681-4600
Fax: (805) 326-1465

DEPARTMENT:

MAINTENANCE,
OPERATIONS &
FACILITIES

1501 PELIZ DRIVE
BAKERSFIELD, CA 93307
PHONE: (805) 681-5005
FAX: (805) 684-4956

PROJECT:

GATE AND
FENCING
REPLACEMENT

DRAWINGS FOR:

SPECIAL ED/
HEALTH SERV.
222 34th STREET
BAKERSFIELD, CA 93301

CONSULTANT:

PORTER &
ASSOC.
1707 EYE STREET, SUITE III
BAKERSFIELD, CA 93301

REV.
NO.:

TITLE:

1

SHEET TITLE:

OPERATOR
SPECS.

PROJECT NO.:

00000.00-41-DM

SHEET NO.:

A-400

RELEASE:

DATE: 4/16/24

GATE OPENER SPECIFICATIONS