


1
A-110 **ENLARGED SLIDING GATE AND FENCE PLAN**


SCALE: 1/4"=1'-0" (IN FEET)
0 2 4 8

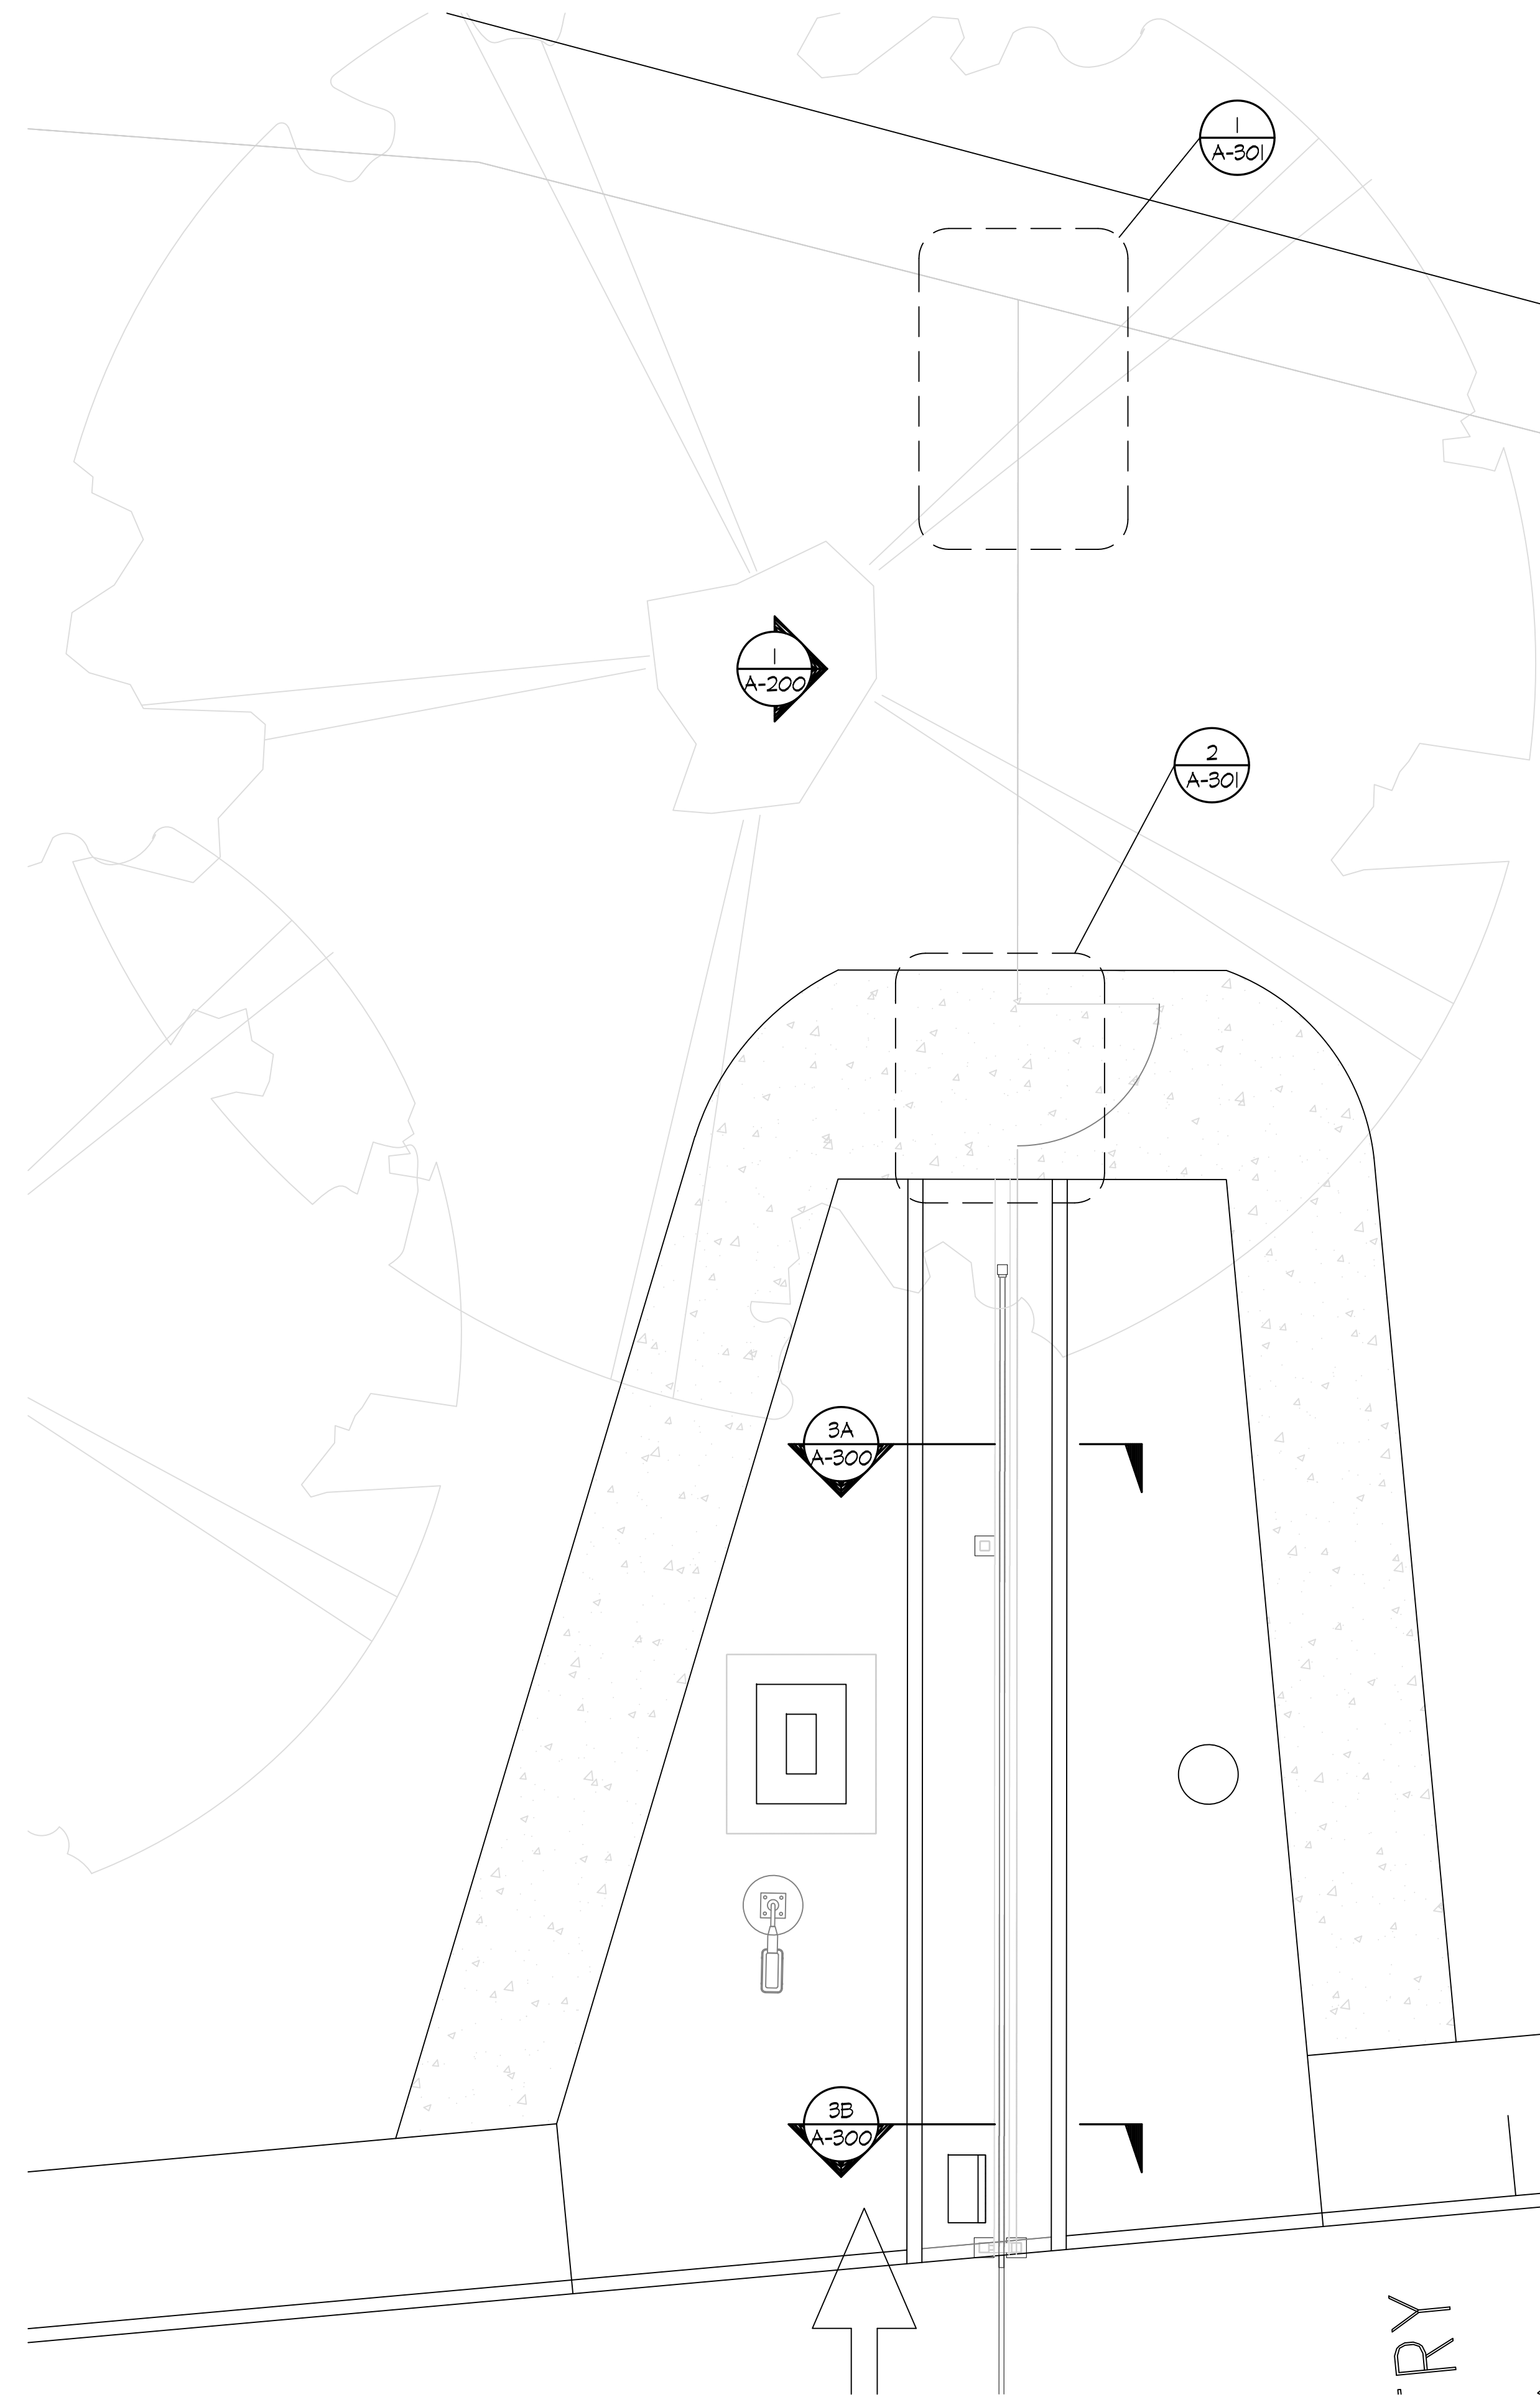

2
A-110 **ENLARGED ENTRY GATE AND FENCE PLAN**

SCALE: 1/4"=1'-0" (IN FEET)
0 2 4 8

APPROVAL STAMP

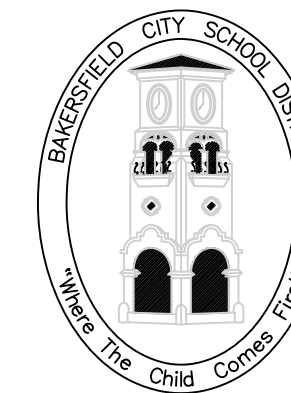

BAKERSFIELD CITY SCHOOL DISTRICT

EDUCATION CENTER
1300 BAKER STREET
BAKERSFIELD, CA 93305
Ph: 661.831.4600
Fax: 661.325.1485

DEPARTMENT:
**MAINTENANCE,
OPERATIONS &
FACILITIES**
1801 PELIZ DRIVE
BAKERSFIELD, CA 93307
PHONE: (661) 861-8888
FAX: (661) 864-9826

PROJECT:
**GATE AND
FENCING
REPLACEMENT**

DRAWINGS FOR:
**SPECIAL ED/
HEALTH SERV.**
222 34th STREET
BAKERSFIELD, CA 93301

CONSULTANT:
**PORTER &
ASSOC.**
1707 EYE STREET, SUITE III
BAKERSFIELD, CA 93301

REV. NO.:	TITLE:
1	

SHEET TITLE:
**ENLARGED
FENCING
PLAN**

PROJECT NO.:
00000.00-41-DM

SHEET NO.:
A-110

RELEASE:
DATE: 4/16/24