

**ORDIZ MELBY**  
ARCHITECTS, INC.

5500 MING AVENUE SUITE 280  
BAKERSFIELD, CALIFORNIA 93309  
TELEPHONE (661) 832-5255  
FACSIMILE (661) 832-4291



*William J. Melby*  
DANNY E. ORDIZ, AIA  
ARCHITECT C-14,728  
WILLIAM J. MELBY, AIA  
ARCHITECT C-16,835

IDENTIFICATION STAMP  
DIVISION OF STATE ARCHITECT  
OFFICE OF REGULATION SERVICES  
APPL. # 02-112027  
FILE # 15-6  
AC [Signature] SS [Signature]  
DATE JAN 20 2012

PTN#63321-112

**NEW ELEMENTARY SCHOOL**  
9801 HIGHLAND KNOLLS DR  
BAKERSFIELD CALIFORNIA  
93306

**NEW MIDDLE SCHOOL**  
4115 VINELAND ROAD  
BAKERSFIELD CALIFORNIA  
93306

**FOR:**  
**BAKERSFIELD CITY SCHOOL DISTRICT**


1300 BAKER STREET  
BAKERSFIELD CALIFORNIA  
93305

MARK	DATE	DESCRIPTION
△		
△		
△		
△		

JOB NUMBER: 1244  
CAD DRAWING FILE: #P1n1244-BLDG B (MID ADMIN)-CD.pln  
DRAWN BY:  
CHECKED BY:  
CHECK AND VERIFY ALL DIMENSIONS BEFORE PROCEEDING WITH THE WORK. REPORT DISCREPANCIES TO THE ARCHITECT.  
THE DRAWINGS, IDEAS AND DESIGNS REPRESENTED ON THIS SHEET ARE THE PROPERTY OF THE ARCHITECT.  
COPYRIGHT © 2010 ORDIZ-MELBY ARCHITECTS, INC. 2010


**SHEET TITLE**  
**BUILDING B SECTIONS**

SHEET IDENTIFICATION NUMBER  
**A301B**

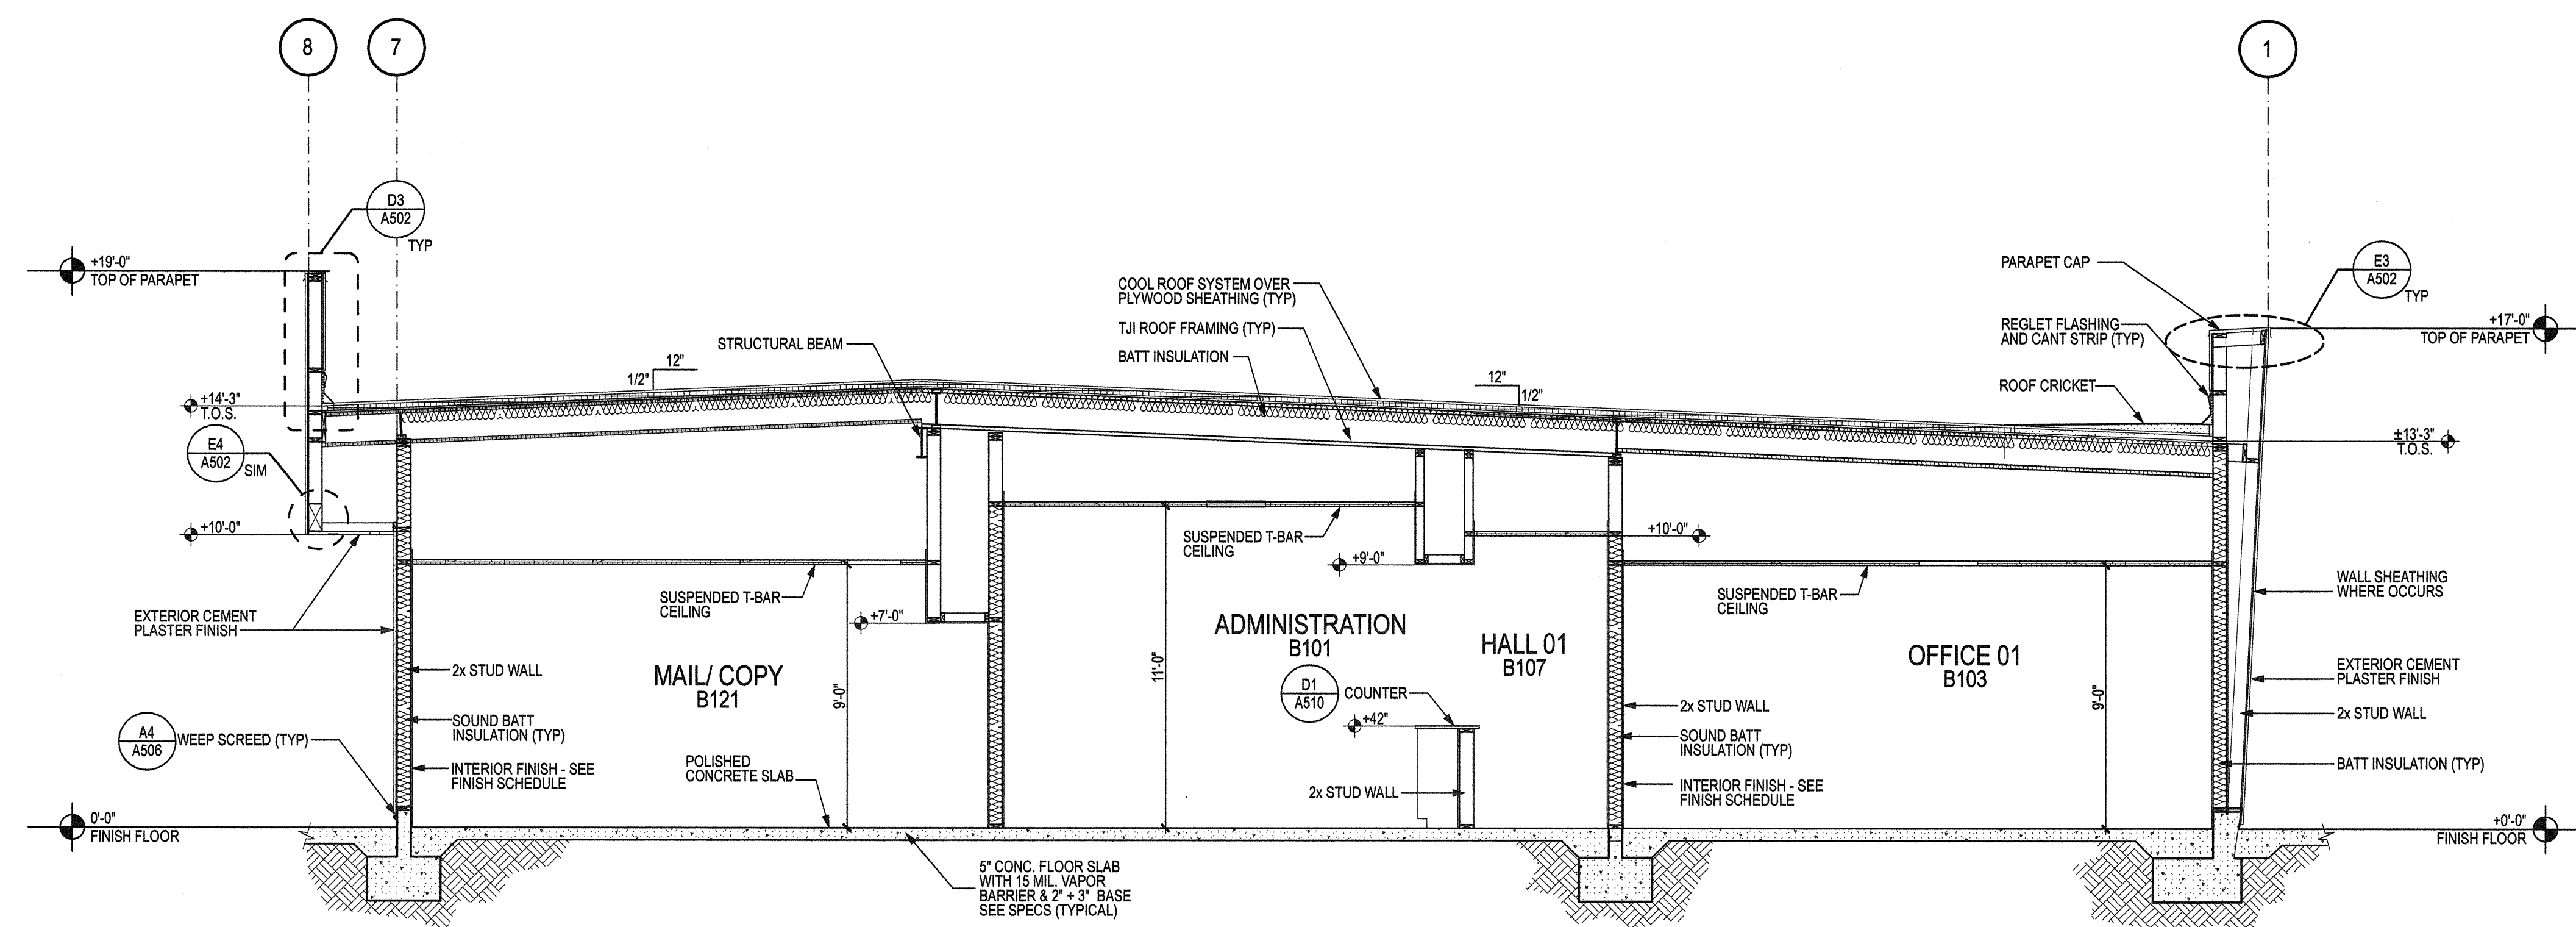


**D1 BLDG B SECTION**

SCALE: 1/4" = 1'-0"

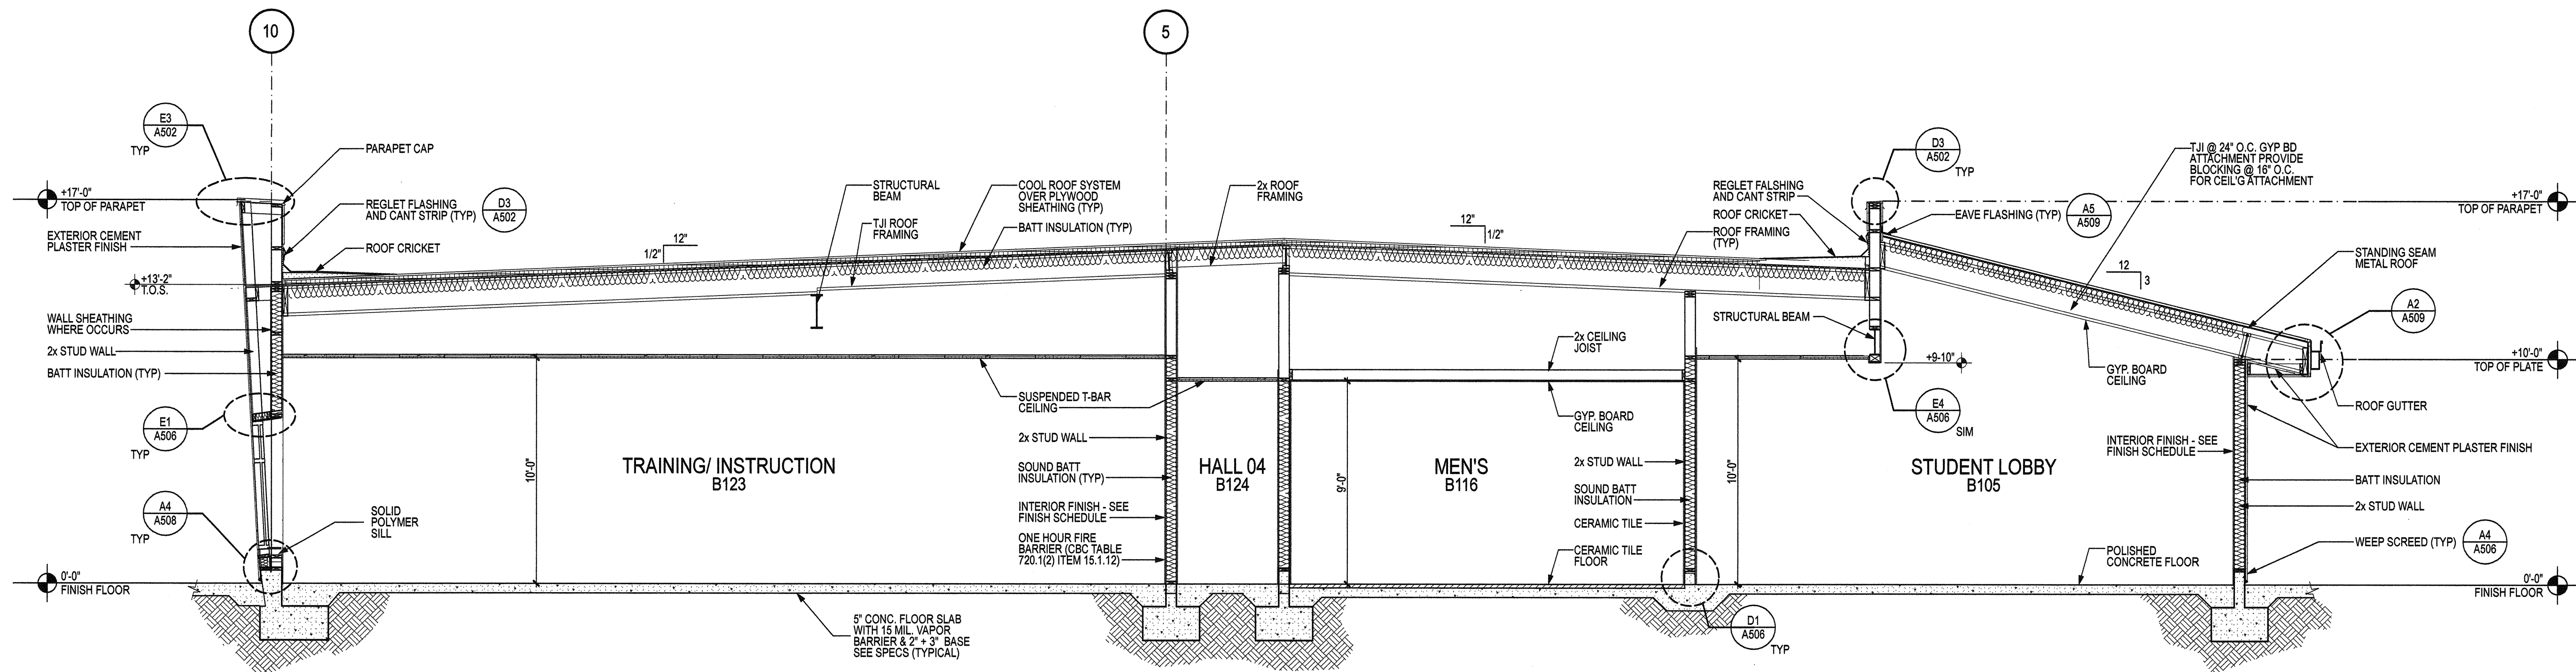

**B1 BLDG B SECTION**

SCALE: 1/4" = 1'-0"

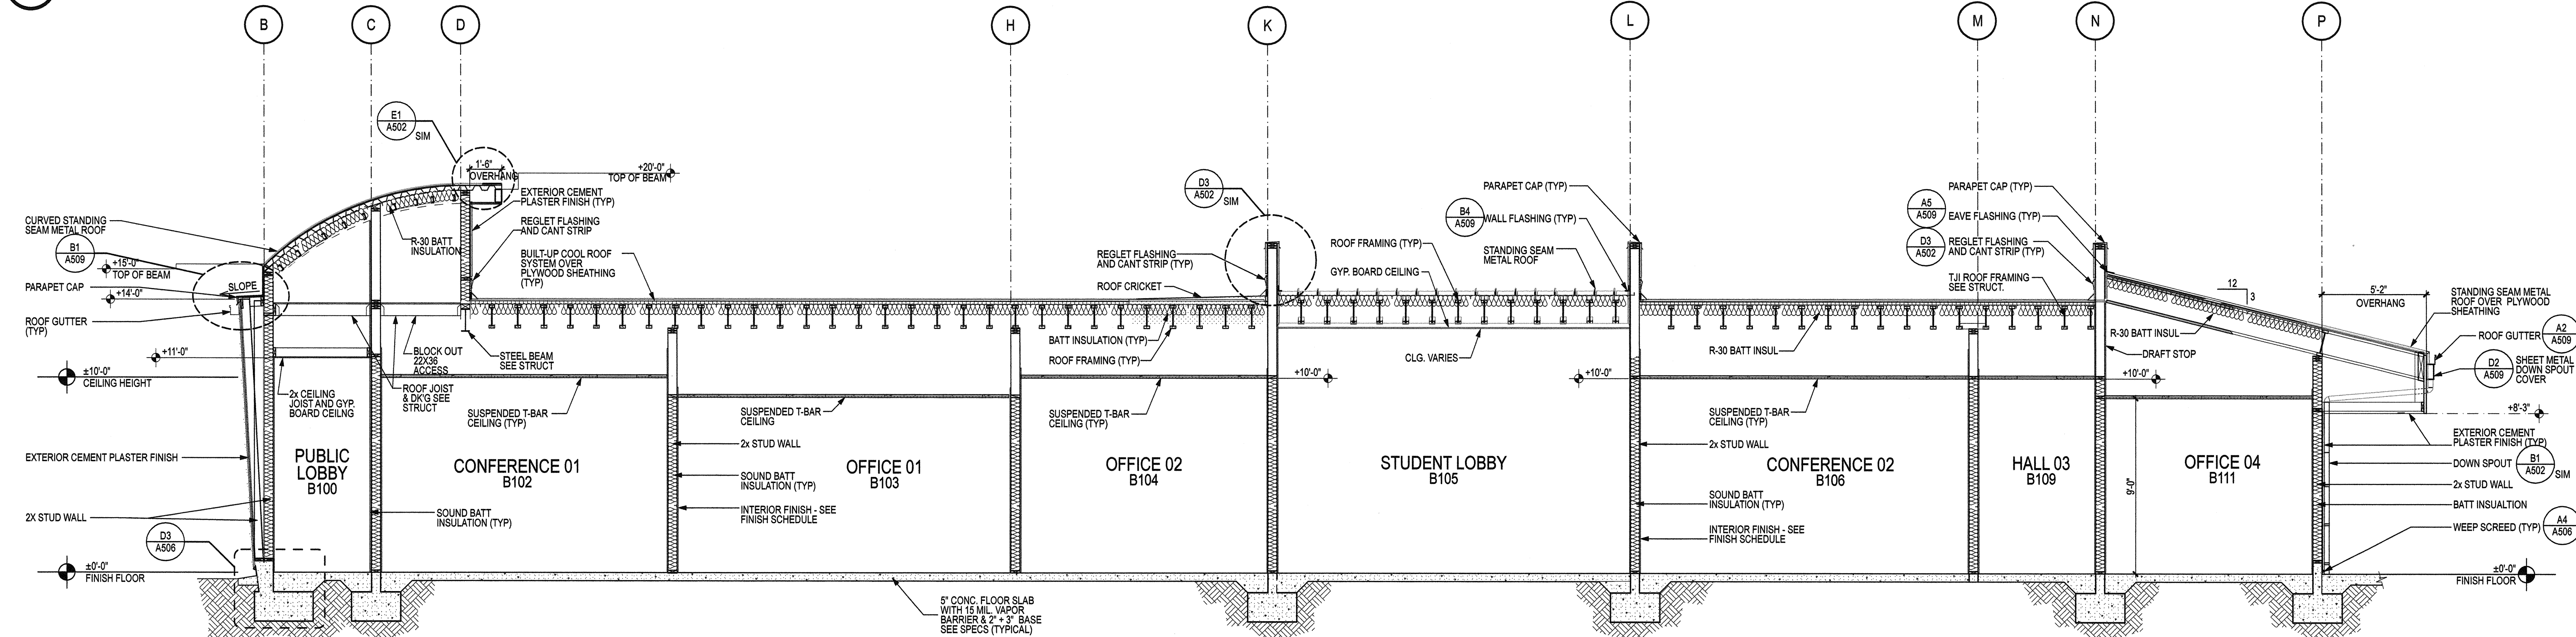

**A1 BLDG B SECTION**

1/2" = 1'-0" (VERTICAL)  
1/4" = 1'-0" (HORIZONTAL)  
PLOT DATE: 01/20/12  
PRINTNAME: G:\0001\1244\1244-BLDG B (MID ADMIN)-CD.pln