



D1 BLDG B SECTION
SCALE: 1/4" = 1'-0"

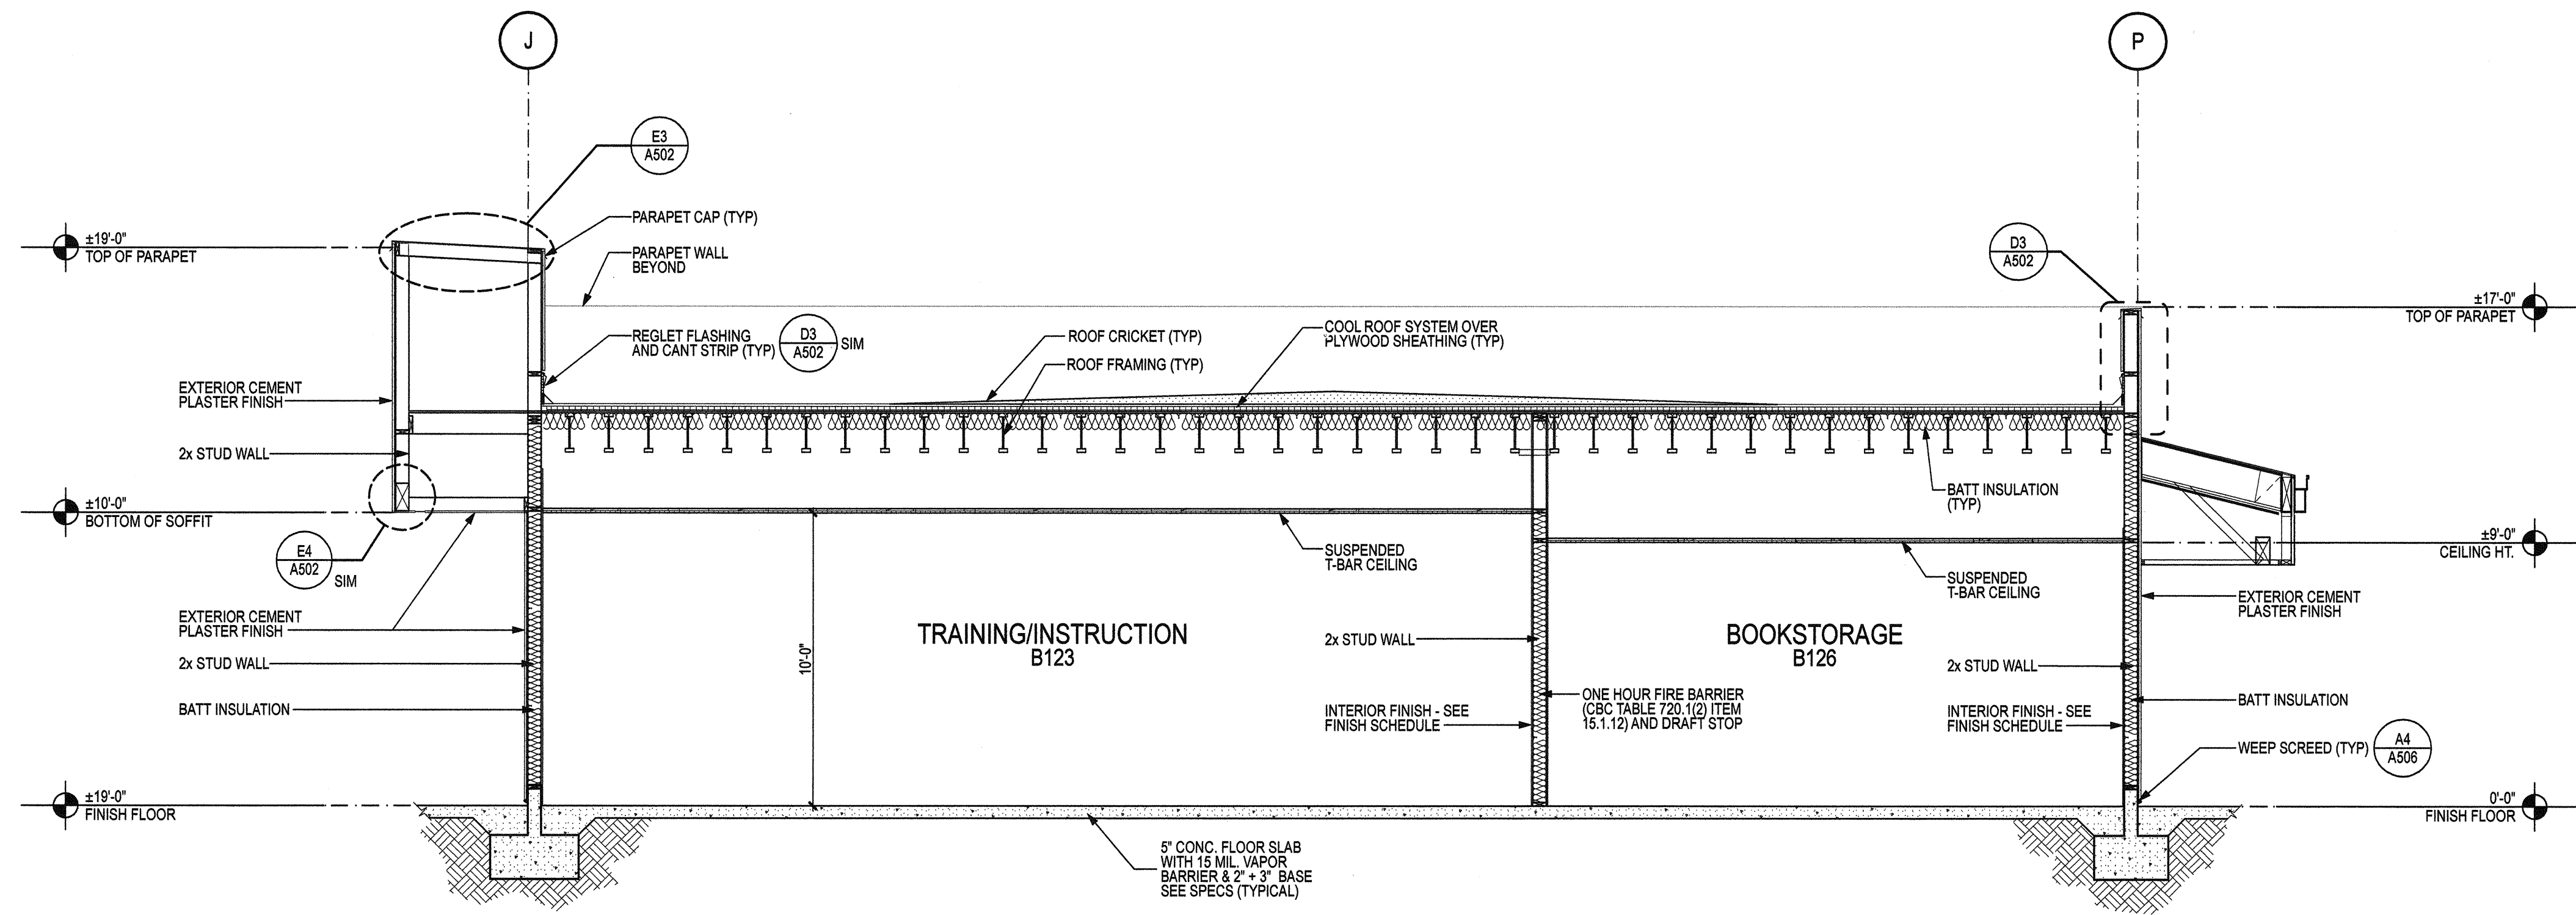

B1 BLDG B SECTION
SCALE: 1/4" = 1'-0"

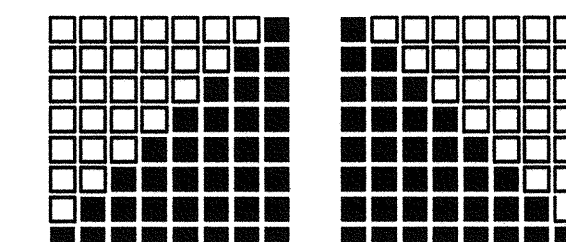

ORDIZ MELBY
ARCHITECTS, INC.

5500 MING AVENUE SUITE 280
BAKERSFIELD, CALIFORNIA 93309
TELEPHONE (861) 832-6258
FACSIMILE (861) 832-4281



William J. Melby
DANNY E. ORDIZ, AIA
ARCHITECT C-14,728
WILLIAM J. MELBY, AIA
ARCHITECT C-16,835

IDENTIFICATION STAMP
DIVISION OF STATE ARCHITECT
OFFICE OF REGULATION SERVICES
APPL. # 02-112027
FILE # 16-6
AC BY: *WJM* SS: *WJM*
DATE: JAN 20 2012

PTN#63321-112

NEW ELEMENTARY SCHOOL
9801 HIGHLAND KNOLLS DR
BAKERSFIELD, CALIFORNIA
93306

NEW MIDDLE SCHOOL
4115 VINELAND ROAD
BAKERSFIELD, CALIFORNIA
93306

FOR:
BAKERSFIELD CITY SCHOOL DISTRICT

1300 BAKER STREET
BAKERSFIELD, CALIFORNIA
93305

MARK	DATE	DESCRIPTION
△		
△		
△		
△		

JOB NUMBER:
1244
CAD DRAWING FILE:
#P1n1244-BLDG B (MID ADMIN)-CD.pln
DRAWN BY:

CHECKED BY:
CHECK AND VERIFY ALL DIMENSIONS BEFORE
PROCEEDING WITH THE WORK.
REPORT DISCREPANCIES TO THE ARCHITECT.
THE DRAWINGS, IDEAS, AND DESIGNS
REPRESENTED ON THIS SHEET ARE THE
PROPERTY OF THE ARCHITECT.

COPYRIGHT
ORDIZ-MELBY ARCHITECTS, INC. 2010

SHEET TITLE
BUILDING B SECTIONS

SHEET IDENTIFICATION NUMBER
A302B

PLOT FILE: B:\M...
 PLOT DATE: 1/20/12
 PLOT TIME: 10:58:21 AM
 PLOT BY: WJM