



ARCHITECTS, INC.

5500 MING AVENUE SUITE 280
BAKERSFIELD, CALIFORNIA 93309
TELEPHONE (661) 832-5258
FACSIMILE (661) 832-4291

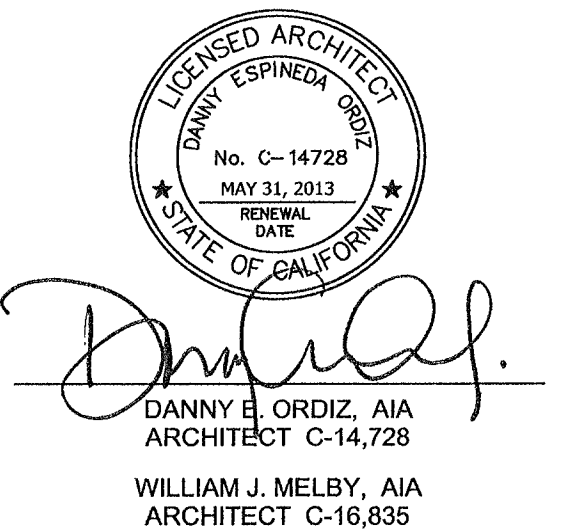


DANNY J. ORDIZ, AIA
ARCHITECT C-14,728

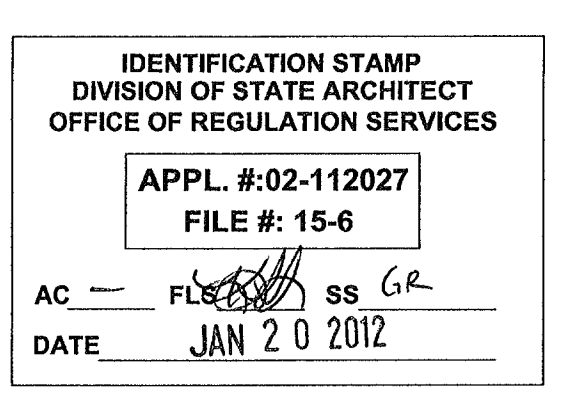

PTN # 63321-112


NEW ELEMENTARY SCHOOL
9801 HIGHLAND KNOLLS DR
BAKERSFIELD CALIFORNIA 93306
NEW MIDDLE SCHOOL
4115 VINELAND ROAD
BAKERSFIELD CALIFORNIA 93306

FOR:
BAKERSFIELD CITY SCHOOL DISTRICT
1300 BAKER STREET
BAKERSFIELD CALIFORNIA 93305

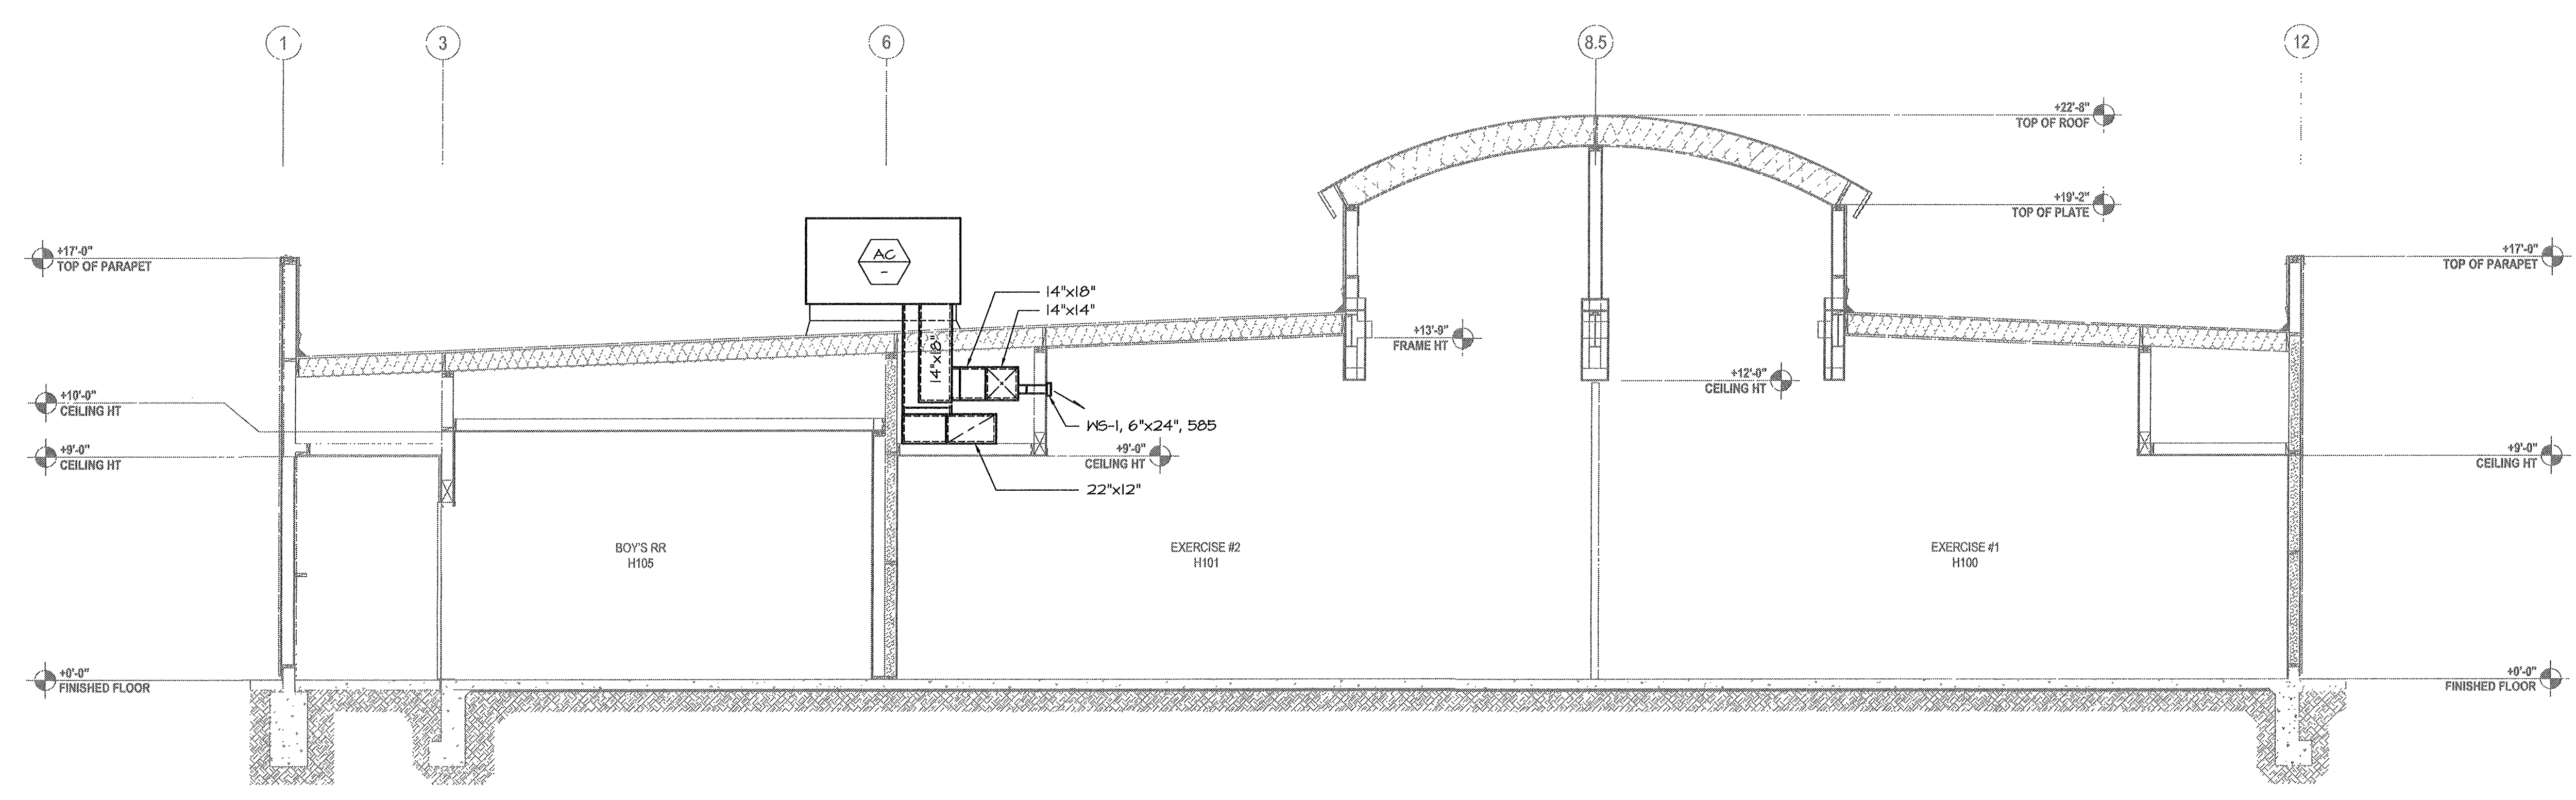

MECHANICAL SECTION - BUILDING H
SCALE: 1/4"=1'-0"

A

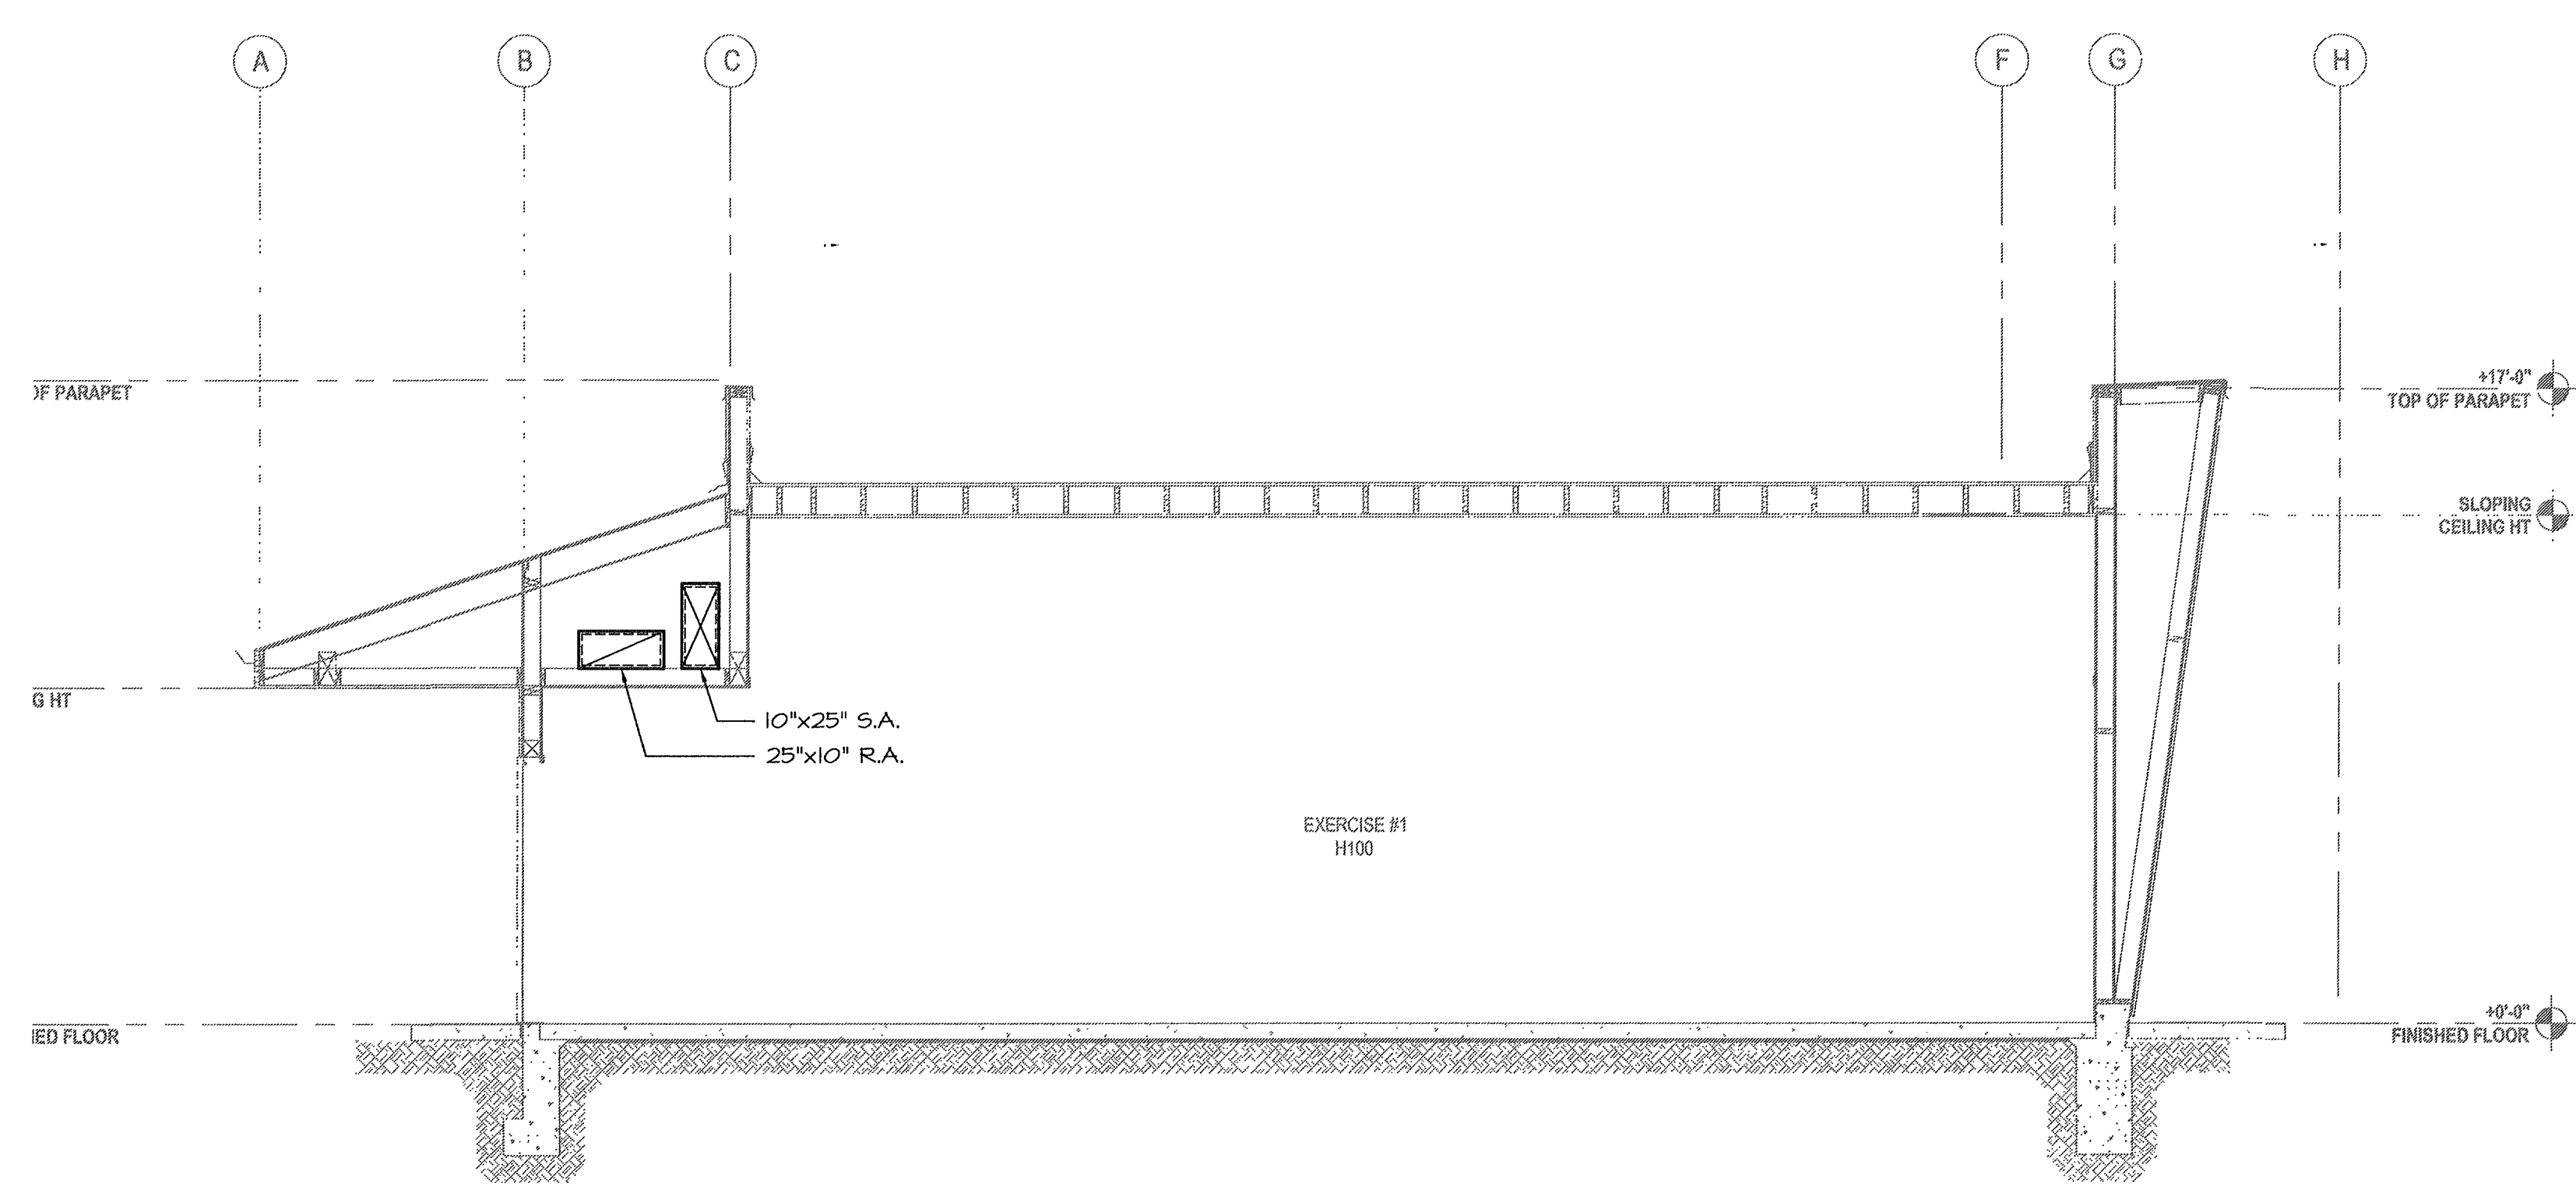

MECHANICAL SECTION - BUILDING H
SCALE: 1/4"=1'-0"

B

MARK	DATE	DESCRIPTION
△		
△		
△		
△		

20010244
CAD DRAWING FILE:

DRAWN BY: KW
CHECKED BY: MB

CHECK AND VERIFY ALL DIMENSIONS BEFORE PROCEEDING WITH THE WORK. REPORT DISCREPANCIES TO THE ARCHITECT.

THE DRAWINGS, IDEAS, AND DESIGN REPRESENTED ON THIS SHEET ARE THE PROPERTY OF THE ARCHITECT.

COPYRIGHT: ORDIZMELBY ARCHITECTS, INC. 2010

SHEET TITLE

MECHANICAL SECTIONS BUILDING H

SHEET IDENTIFICATION NUMBER

M-301H

MDC
MECHANICAL DESIGN CONCEPTS, INC.
5500 Ming Ave, Suite 251 Bakersfield, CA 93309
Tel #: (661) 397-2114 FAX #: (661) 397-2116
Job: 09091 P1: 1-11-12