





EX. HOOD H-A2 & A3 CONTROL PANEL

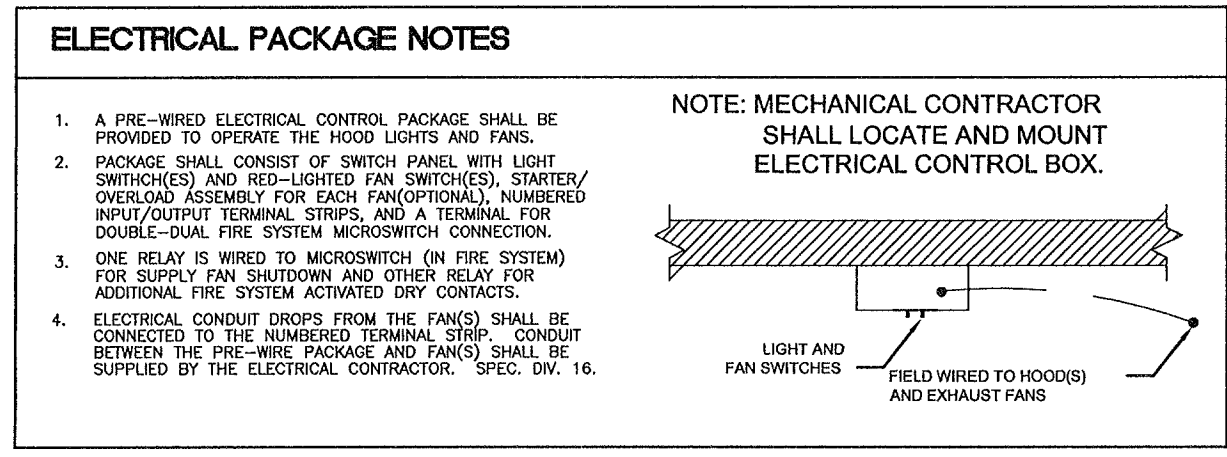


NOTE: SEE SHEET M-135A, KEYNOTE #20 FOR LOCATION.

FOR QUESTIONS, CALL
 KURT CURTIS: REGIONAL MANAGER
 133 KISSLING ST, SAN FRANCISCO, CA 94103
 PHONE: (415) 958-2200
 FAX: (415) 227-2540
 EMAIL: kreg91@captiveaire.com

NO.	TAG	PACKAGE #	LOCATION	SWITCHES		ROOFTOP STARTERS	OPTION	FANS CONTROLLED			
				LOCATION	QUANTITY			TYPE	Ø	H.P.	VOLT
1		32111000	Wall Mount In SS Box	SS Wall Mount Box	1 Light		No Special Option	Exhaust	3	0.750	480
								Exhaust	3	0.750	480
								Supply	3	1.000	480

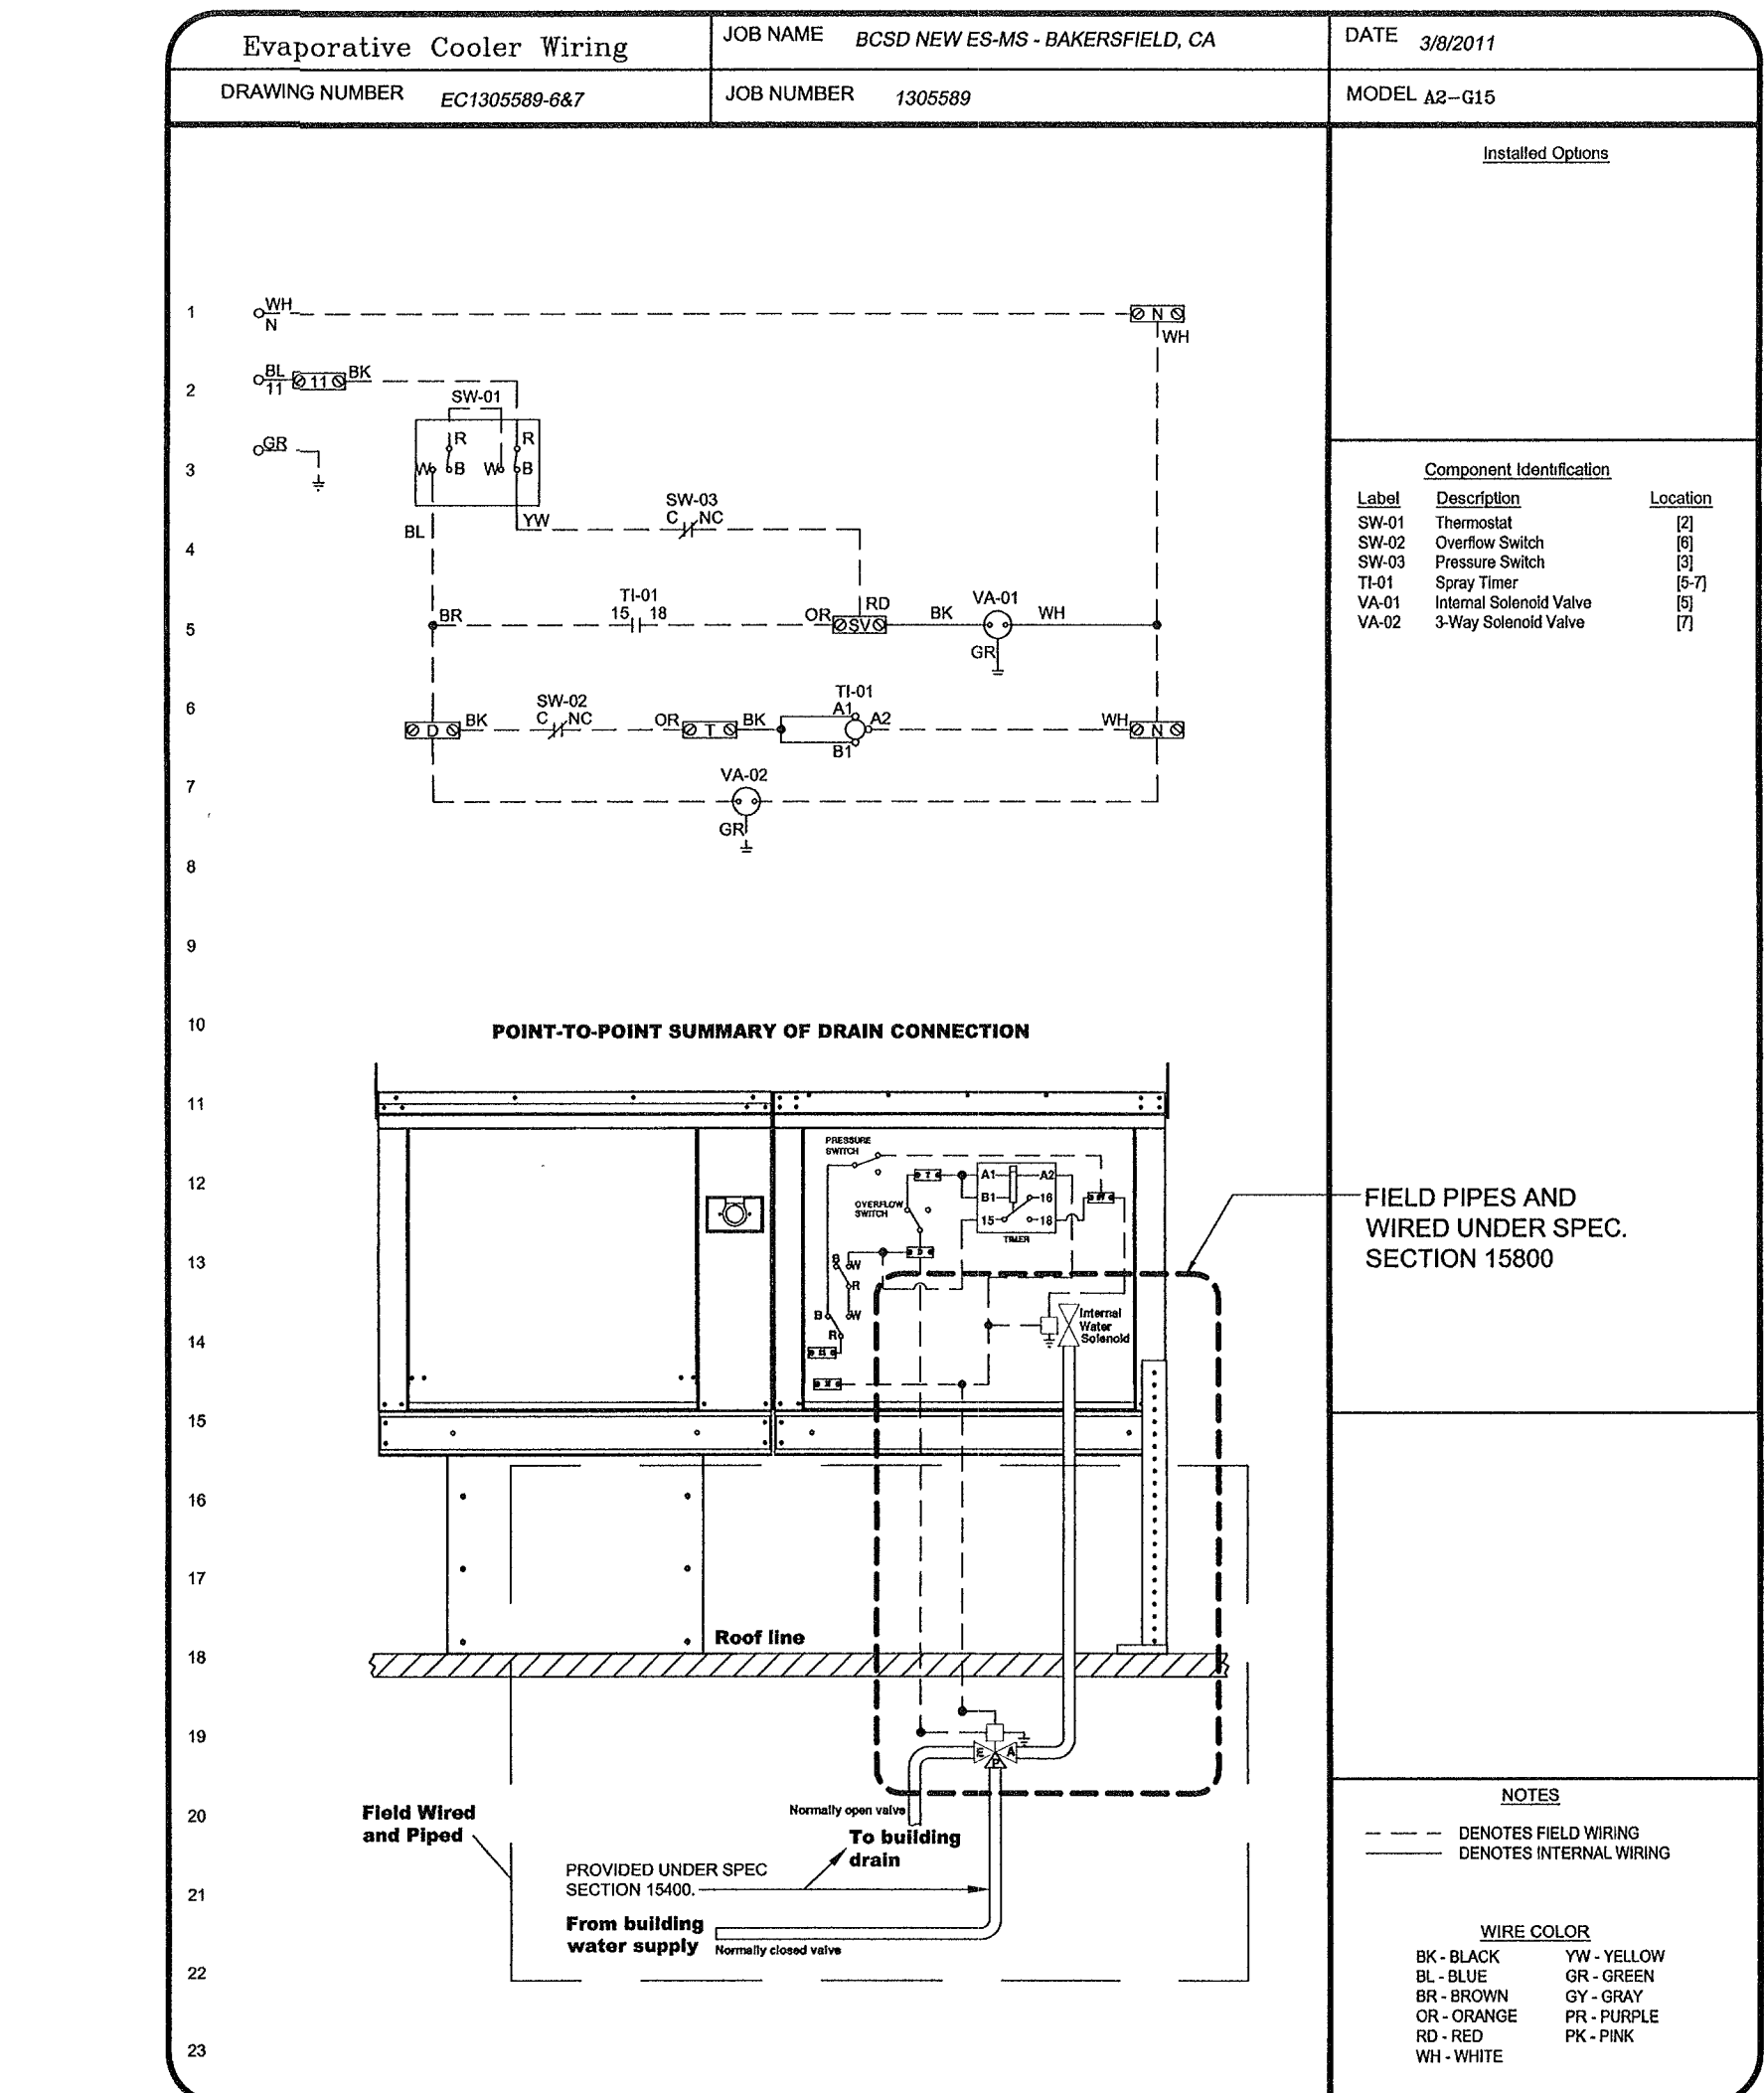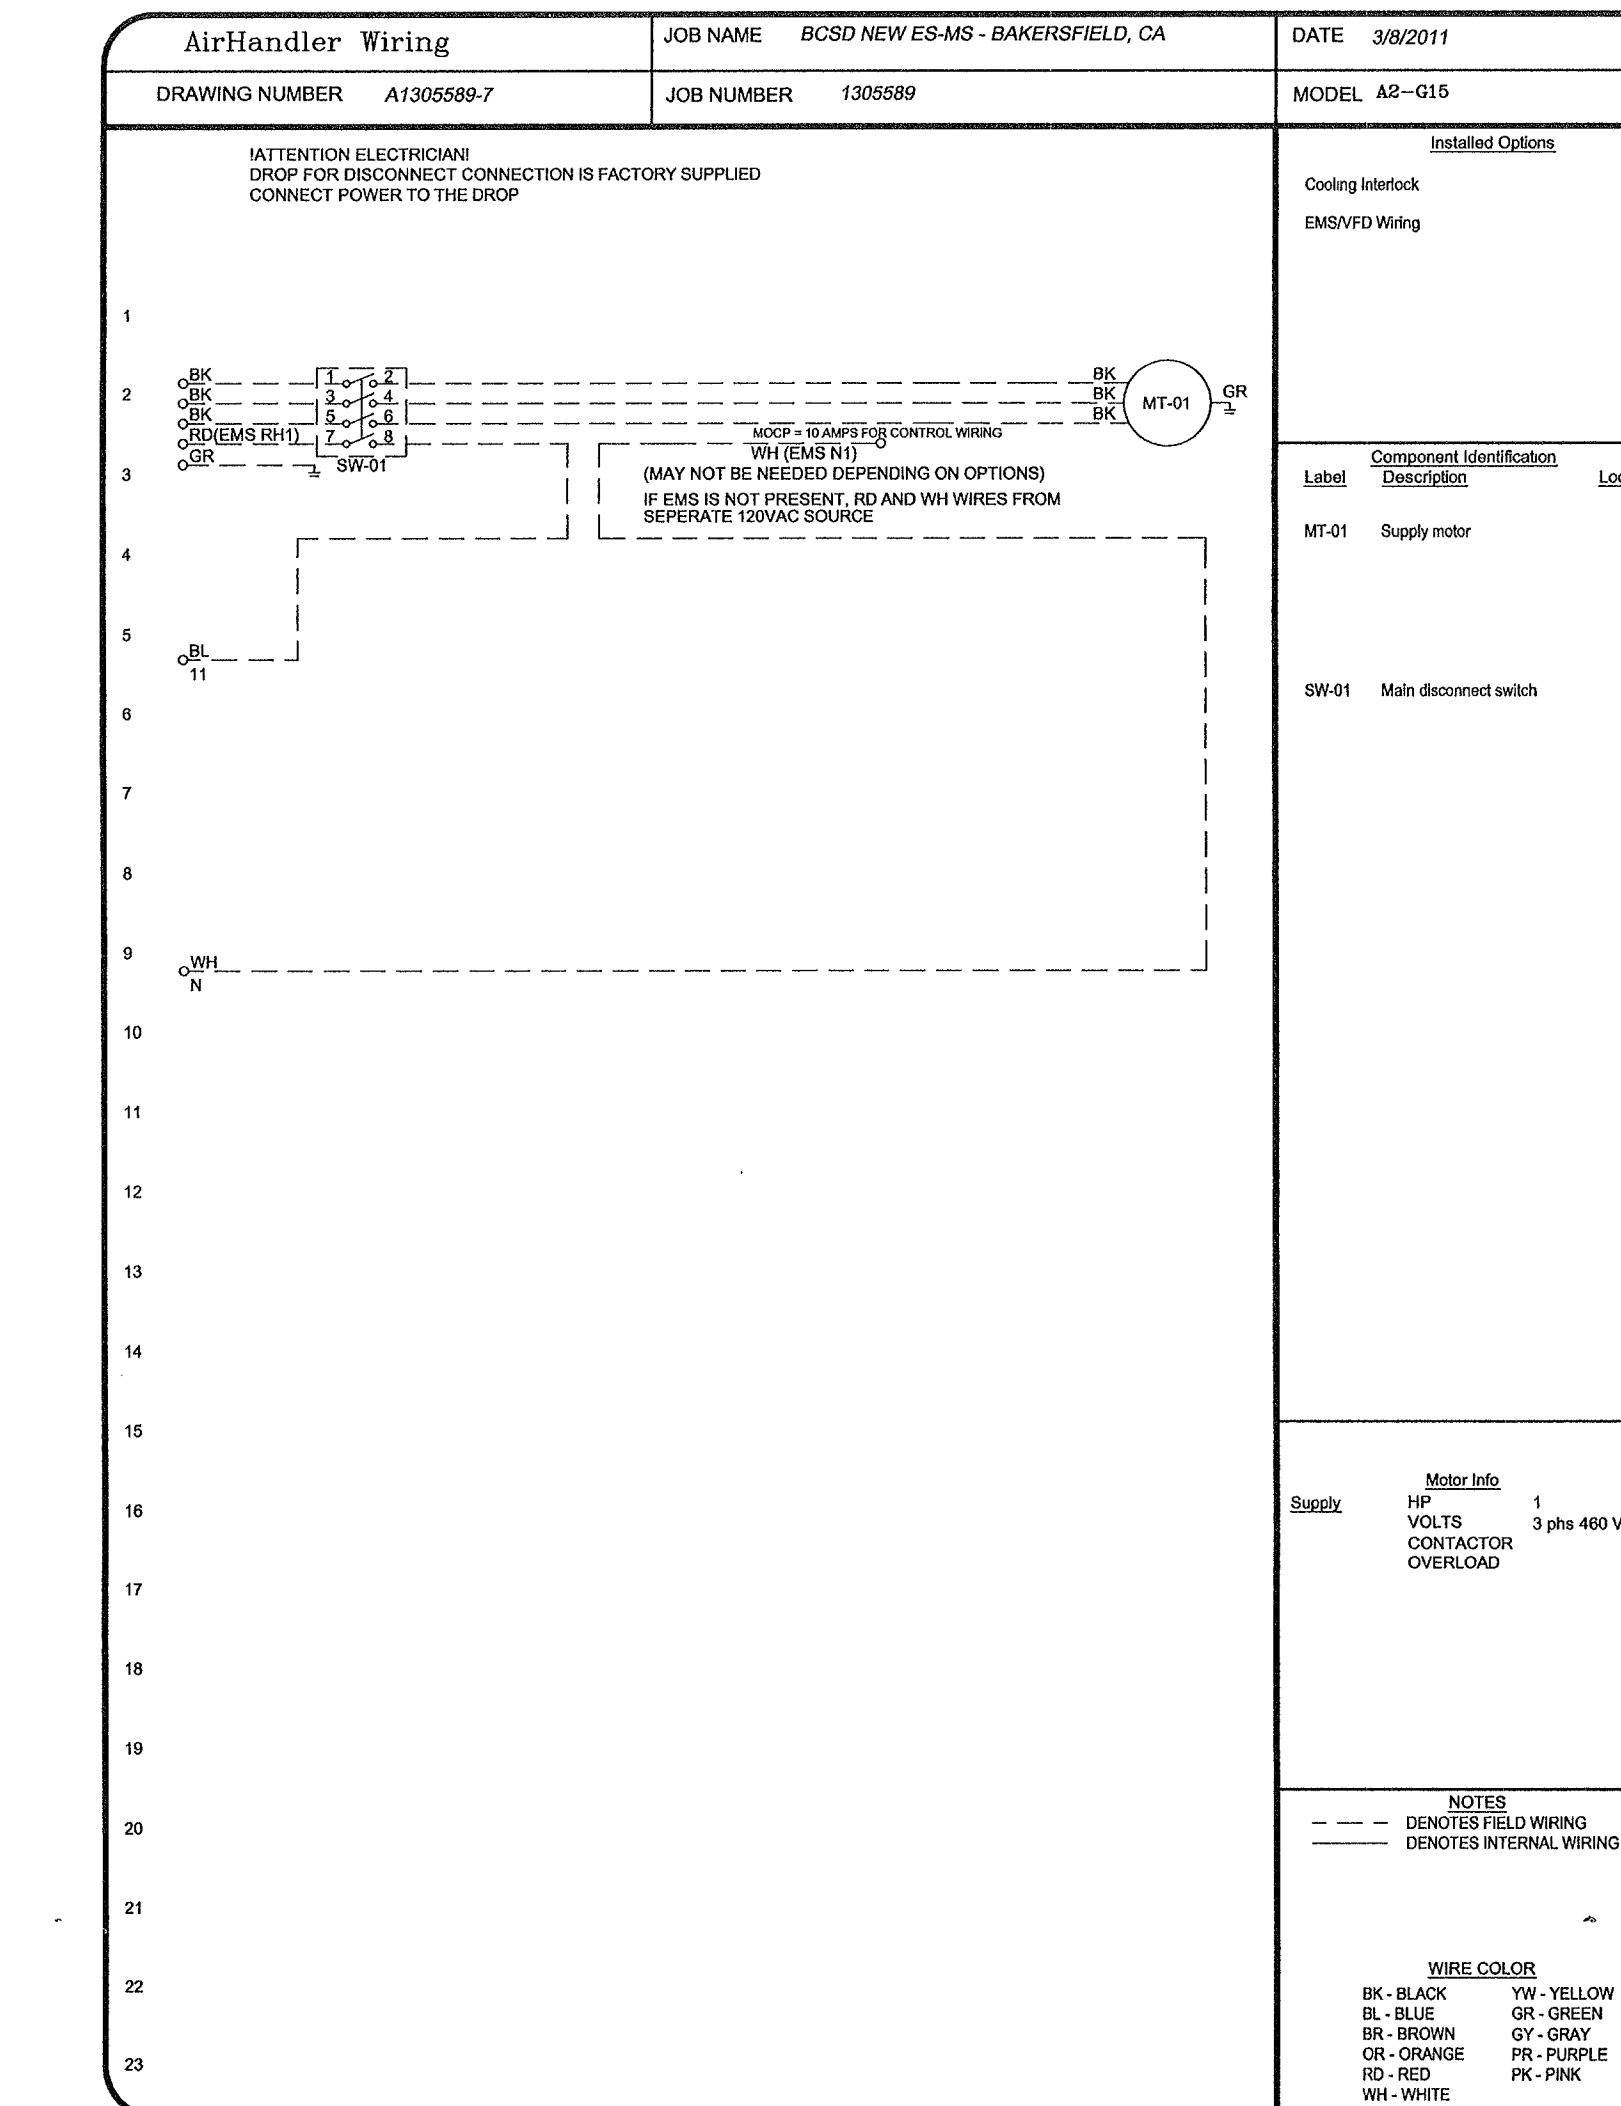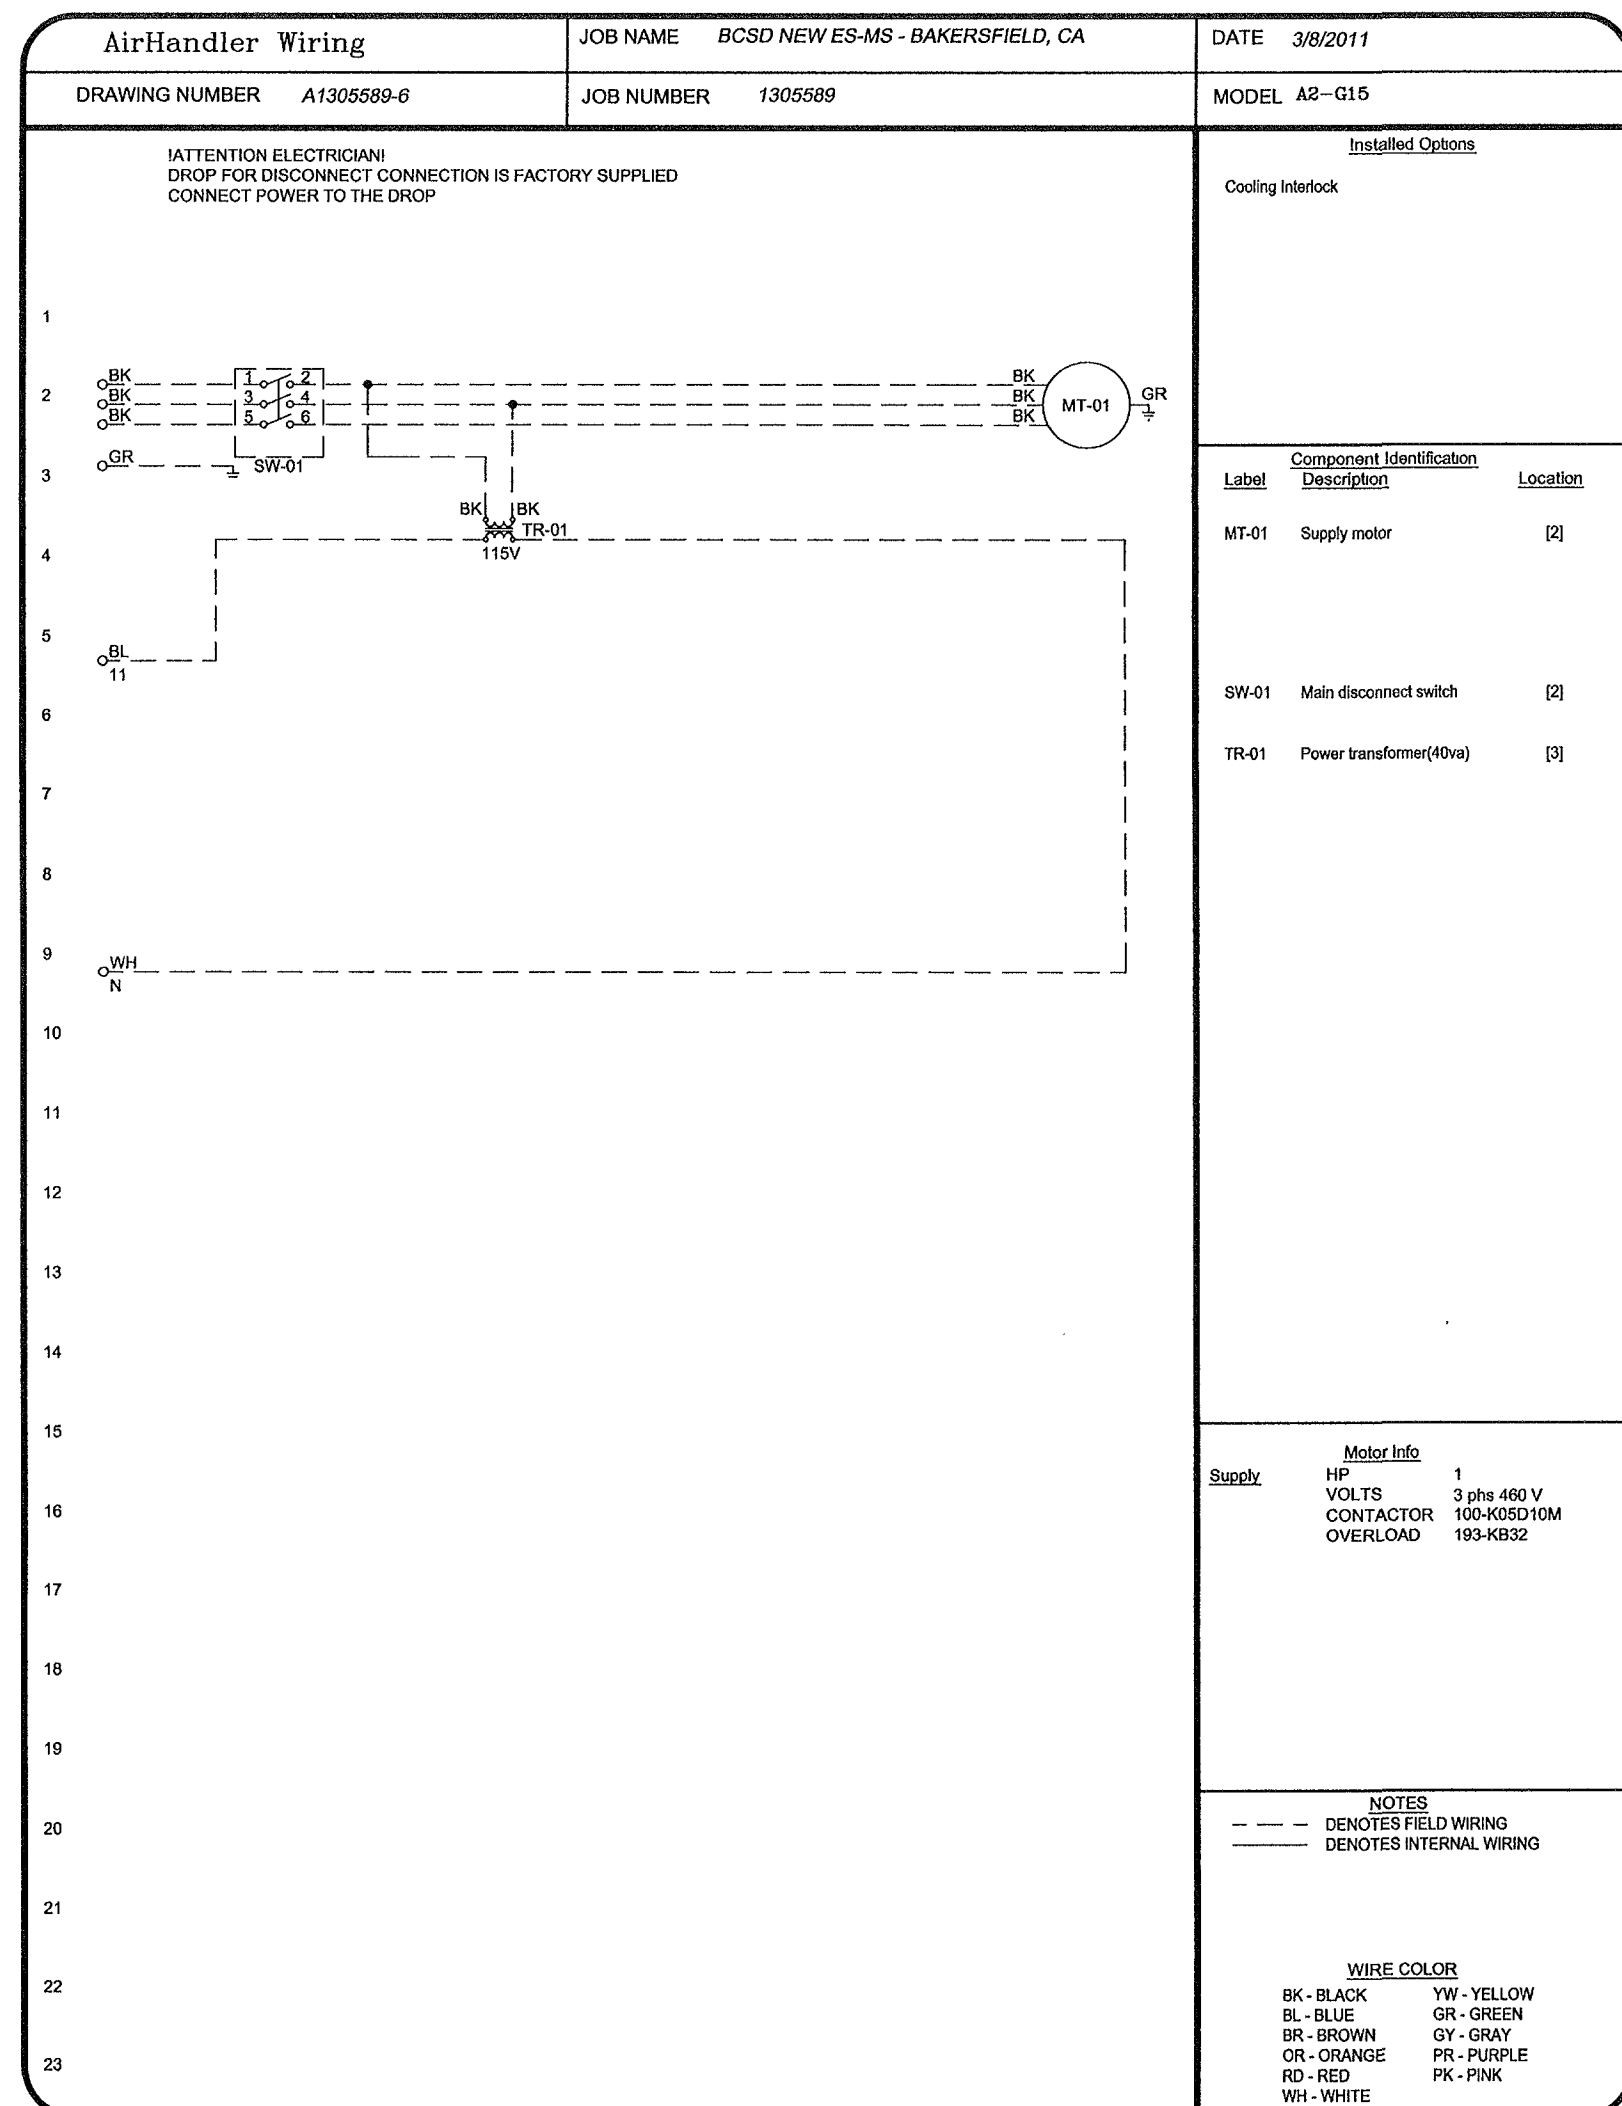

ORDIZ MELBY
 ARCHITECTS, INC.
 5500 MING AVENUE SUITE 280
 BAKERSFIELD, CALIFORNIA 93309
 TELEPHONE (861) 832-5258
 FACSIMILE (861) 832-4291

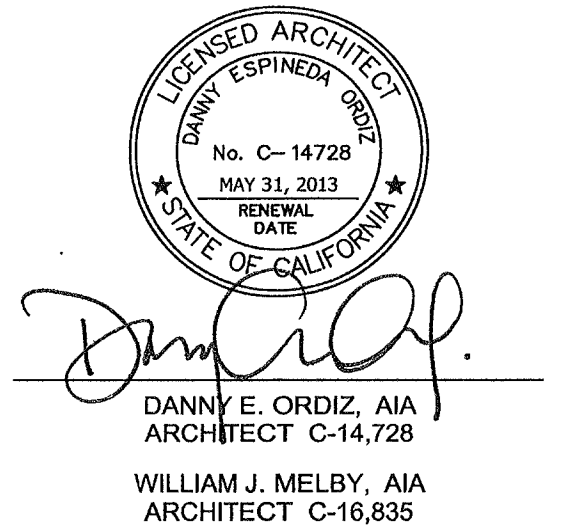

IDENTIFICATION STAMP
 DIVISION OF STATE ARCHITECT
 OFFICE OF REGULATION SERVICES
 APPL. #: 02-112027
 FILE #: 15-6
 DATE: JAN 20 2012
 PIN # 63321-112

NEW ELEMENTARY SCHOOL
 9801 HIGHLAND KNOLLS DR
 BAKERSFIELD CALIFORNIA 93306

NEW MIDDLE SCHOOL
 4115 VINELAND ROAD
 BAKERSFIELD CALIFORNIA 93306

FOR:
 BAKERSFIELD CITY SCHOOL DISTRICT
 1300 BAKER STREET
 BAKERSFIELD CALIFORNIA 93305

MARK	DATE	DESCRIPTION
△		
△		
△		
△		

200101244
 CAD DRAWING FILE:
 DRAWN BY: KW
 CHECKED BY: MB
 CHECK AND VERIFY ALL DIMENSIONS BEFORE PROCEEDING WITH THE WORK. REPORT DISCREPANCIES TO THE ARCHITECT.
 THE DRAWINGS, IDEAS, AND DESIGNS REPRESENTED ON THIS SHEET ARE THE PROPERTY OF THE ARCHITECT.
 COPYRIGHT © 2010 ORDIZ MELBY ARCHITECTS, INC.
 SHEET TITLE: WIRING DIAGRAM - HOOD A2 & A3 MUA A1
 SHEET IDENTIFICATION NUMBER: M-510

CAPTIVE AIR
 MECHANICAL DESIGN CONCEPTS, INC.
 5500 Ming Ave, Suite 251 Bakersfield, CA 93309
 Tel #: (661) 397-2114 FAX #: (661) 397-2116
 Job: 09091

