


MATCHLINE, SEE SHEET B


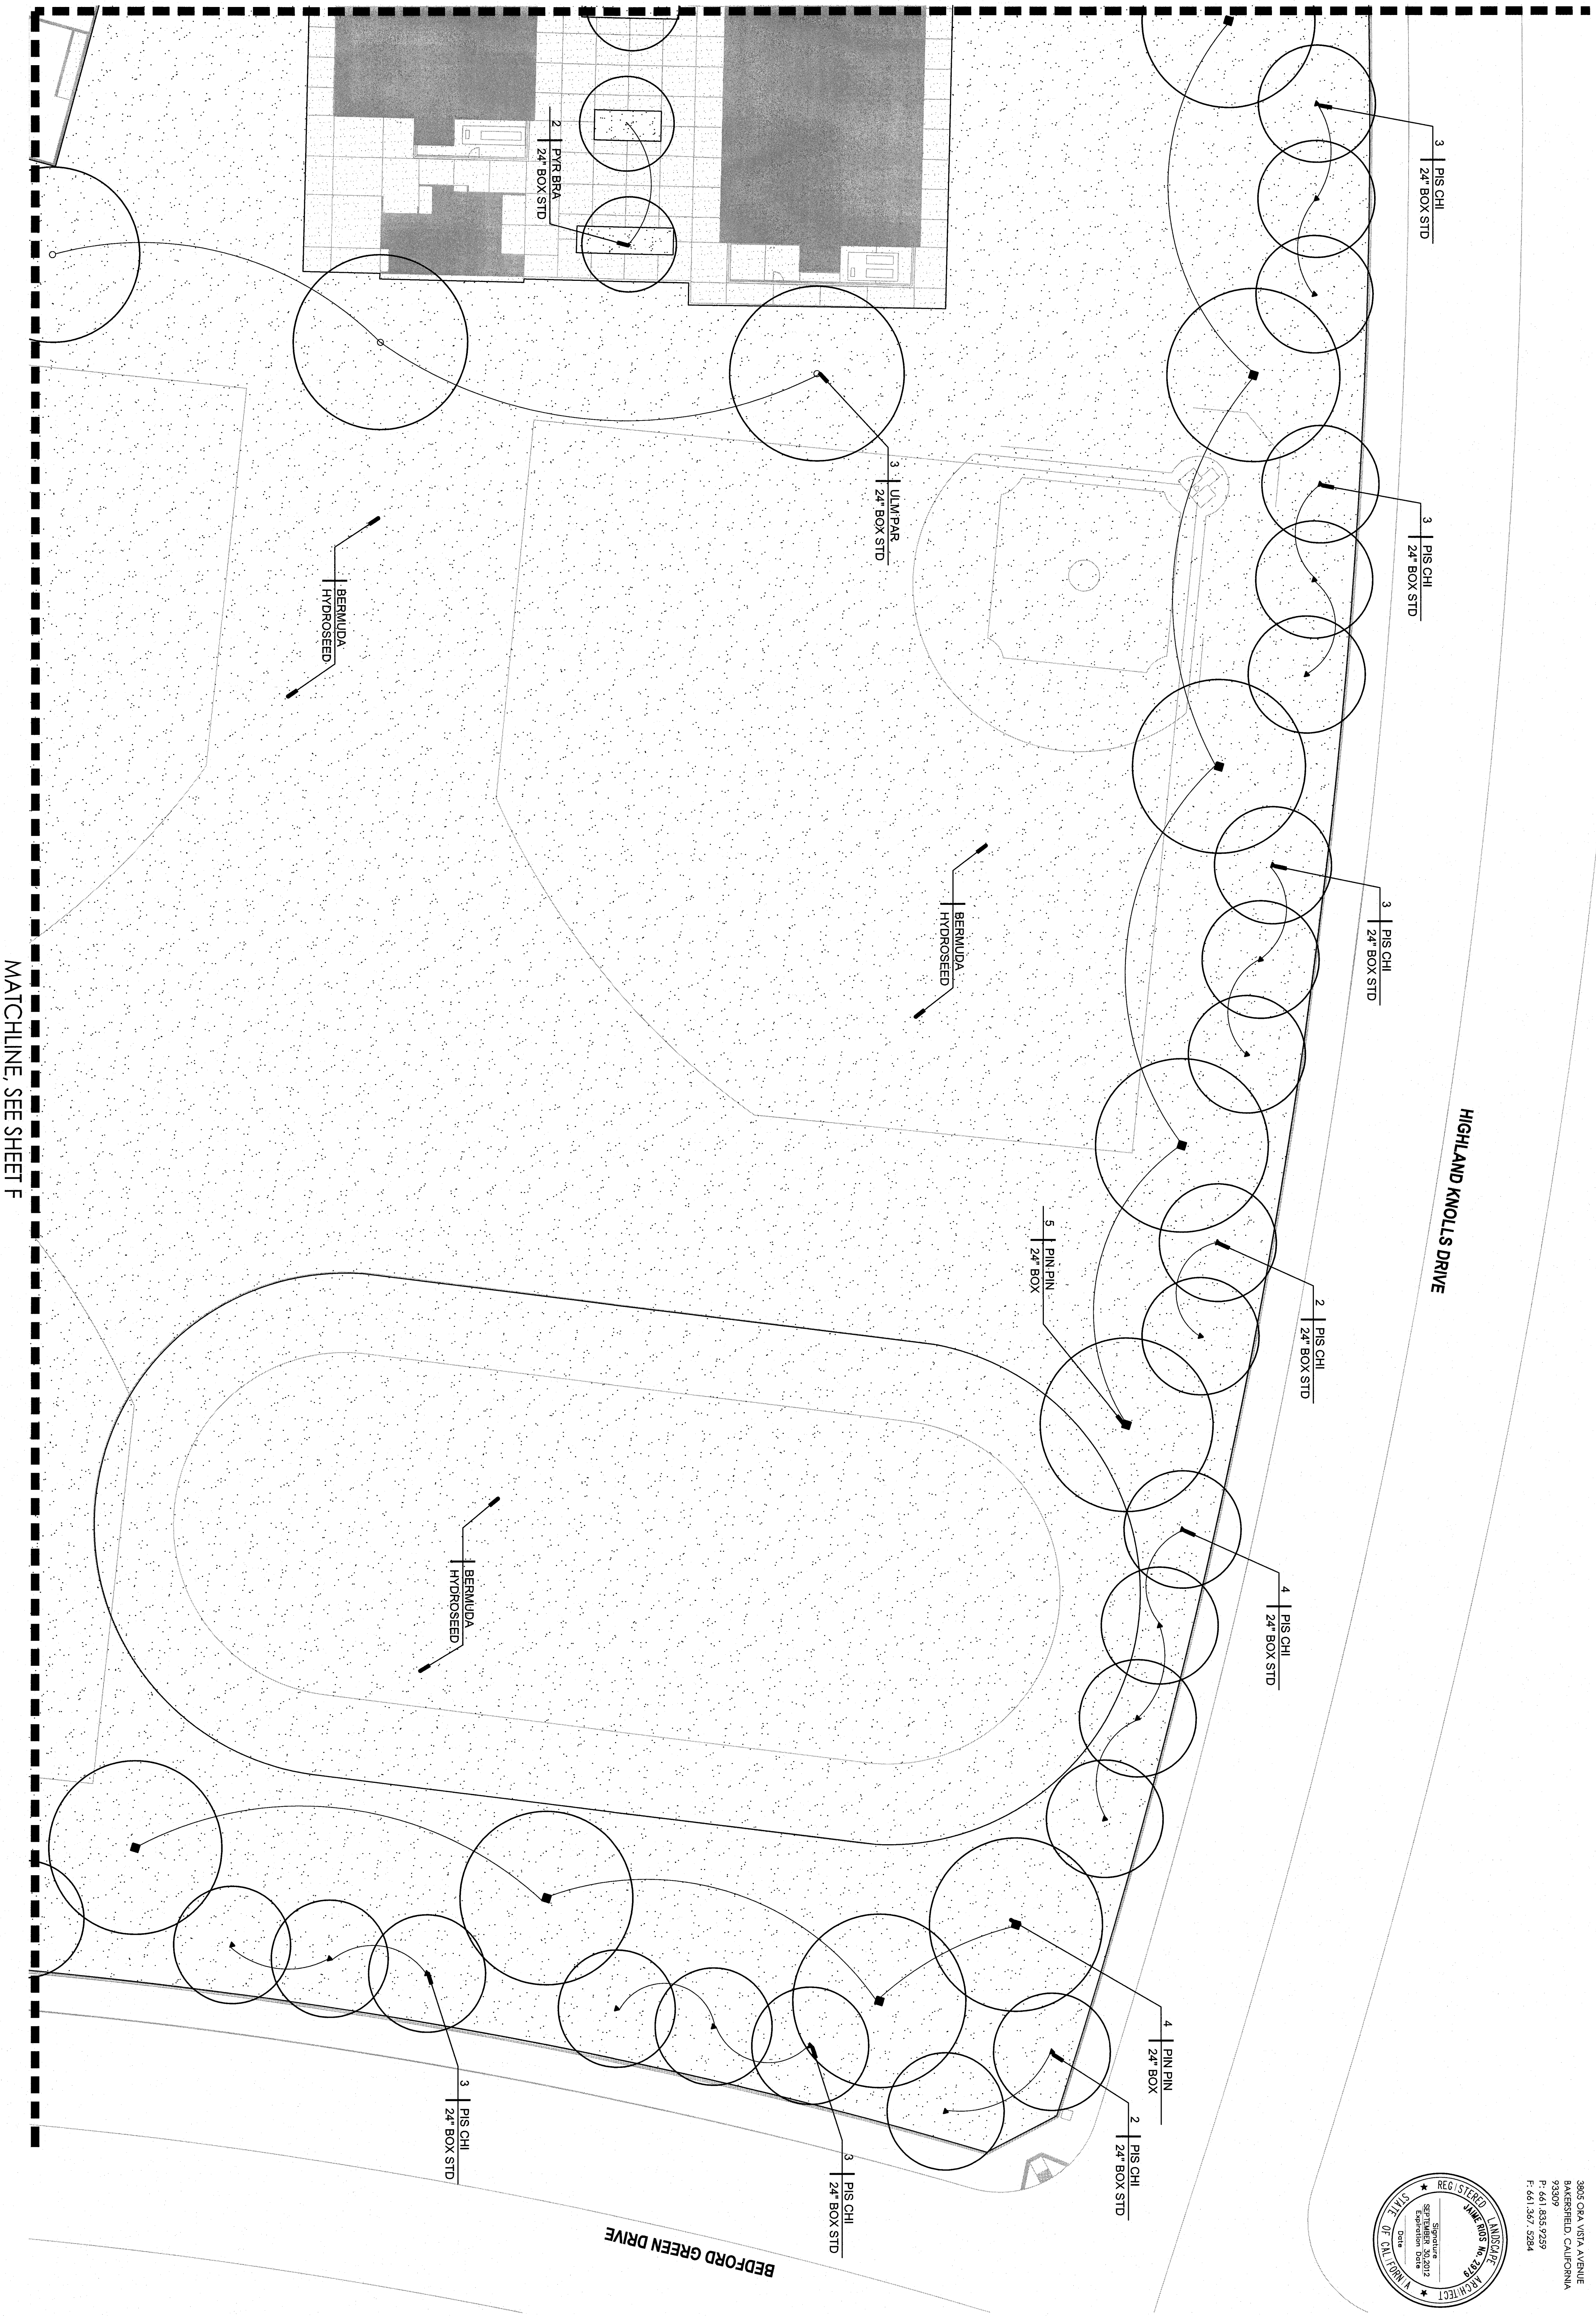


MATCHLINE, SEE SHEET F



HIGHLAND KNOLLS DRIVE

BEDFORD GREEN DRIVE

RIOS DESIGN STUDIO
 LANDSCAPE ARCHITECTURE & DESIGN
 3905 OAK VISTA AVENUE
 BAKERSFIELD, CALIFORNIA 93309
 P: 661.835.9259
 F: 661.367.5284

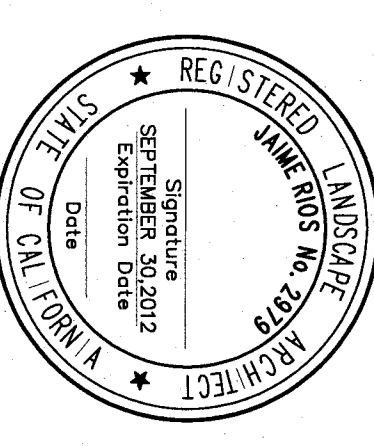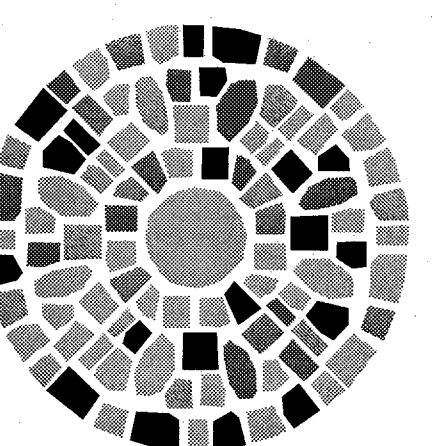

ORDIZ MELBY ARCHITECTS, INC.
 5500 KING AVENUE, SUITE 200
 BAKERSFIELD, CALIFORNIA 93309
 TELEPHONE (661) 832-5298
 FACSIMILE (661) 832-4291

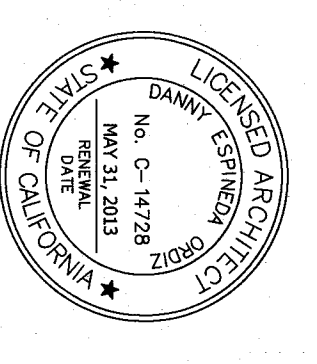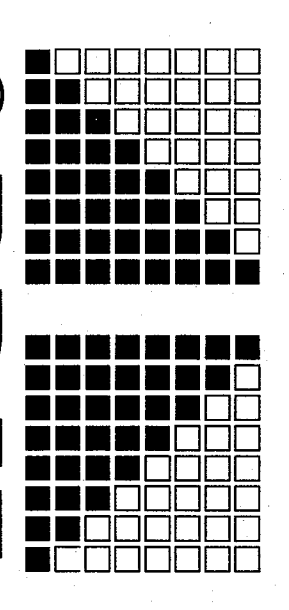

DANNIE ORDIZ, M.A.
 VIKI LANA MELBY, AIA
 ARCHITECT C-16,695

REGISTRATION STAMP
 DIVISION OF STATE ARCHITECT
 OFFICE OF REGULATION SERVICES
 APPL. #32-112027
 FILE # 15-6
 AC FLS SS
 DATE
 PIN # 83331-112

NEW ELEMENTARY SCHOOL
 8801 HIGHLAND KNOLLS DR
 BAKERSFIELD
 CALIFORNIA 93306

NEW MIDDLE SCHOOL
 4115 VINELAND ROAD
 BAKERSFIELD
 CALIFORNIA 93306


FOR: BAKERSFIELD CITY SCHOOL DISTRICT
 1300 BAKER STREET
 BAKERSFIELD
 CALIFORNIA 93305

MARK	DATE	DESCRIPTION
△		
△		
△		
△		

200 NUMBER: 200101244
 CADD DRAWING FILE: 1244-BLDG A (MULTIPURPOSE) CD.dwg
 DRAWN BY: [Name]
 CHECKED BY: [Name]

ORDC AND/OR ANY ALL-STATE OR NON-STATE REGISTRATION NUMBERS WITH THE WORK. REGISTERED PROFESSIONALS TO THE ARCHITECT REPRESENTED ON THIS SHEET ARE THE PROPERTY OF THE ARCHITECT.
 ORDC/ALANY ARCHITECTS, INC. 2010
 SHEET TITLE

CONSTRUCTION LEGEND
 ROCK COBBLE PAVING, TYP.
 REFER TO DETAILS F & G.
 SHEET L32.

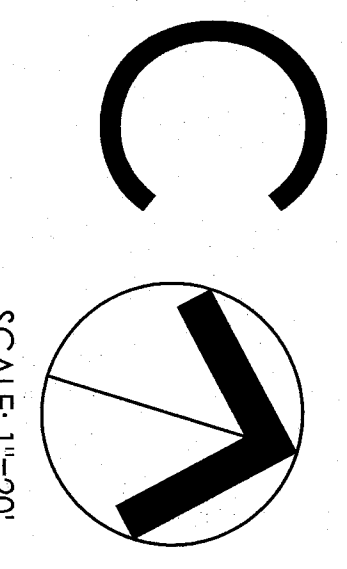

SCALE: 1"=20'

TREE AND TURF PLANTING PLAN
 SHEET IDENTIFICATION NUMBER
L18