



MATCHLINE, SEE SHEET E

MATCHLINE, SEE SHEET C

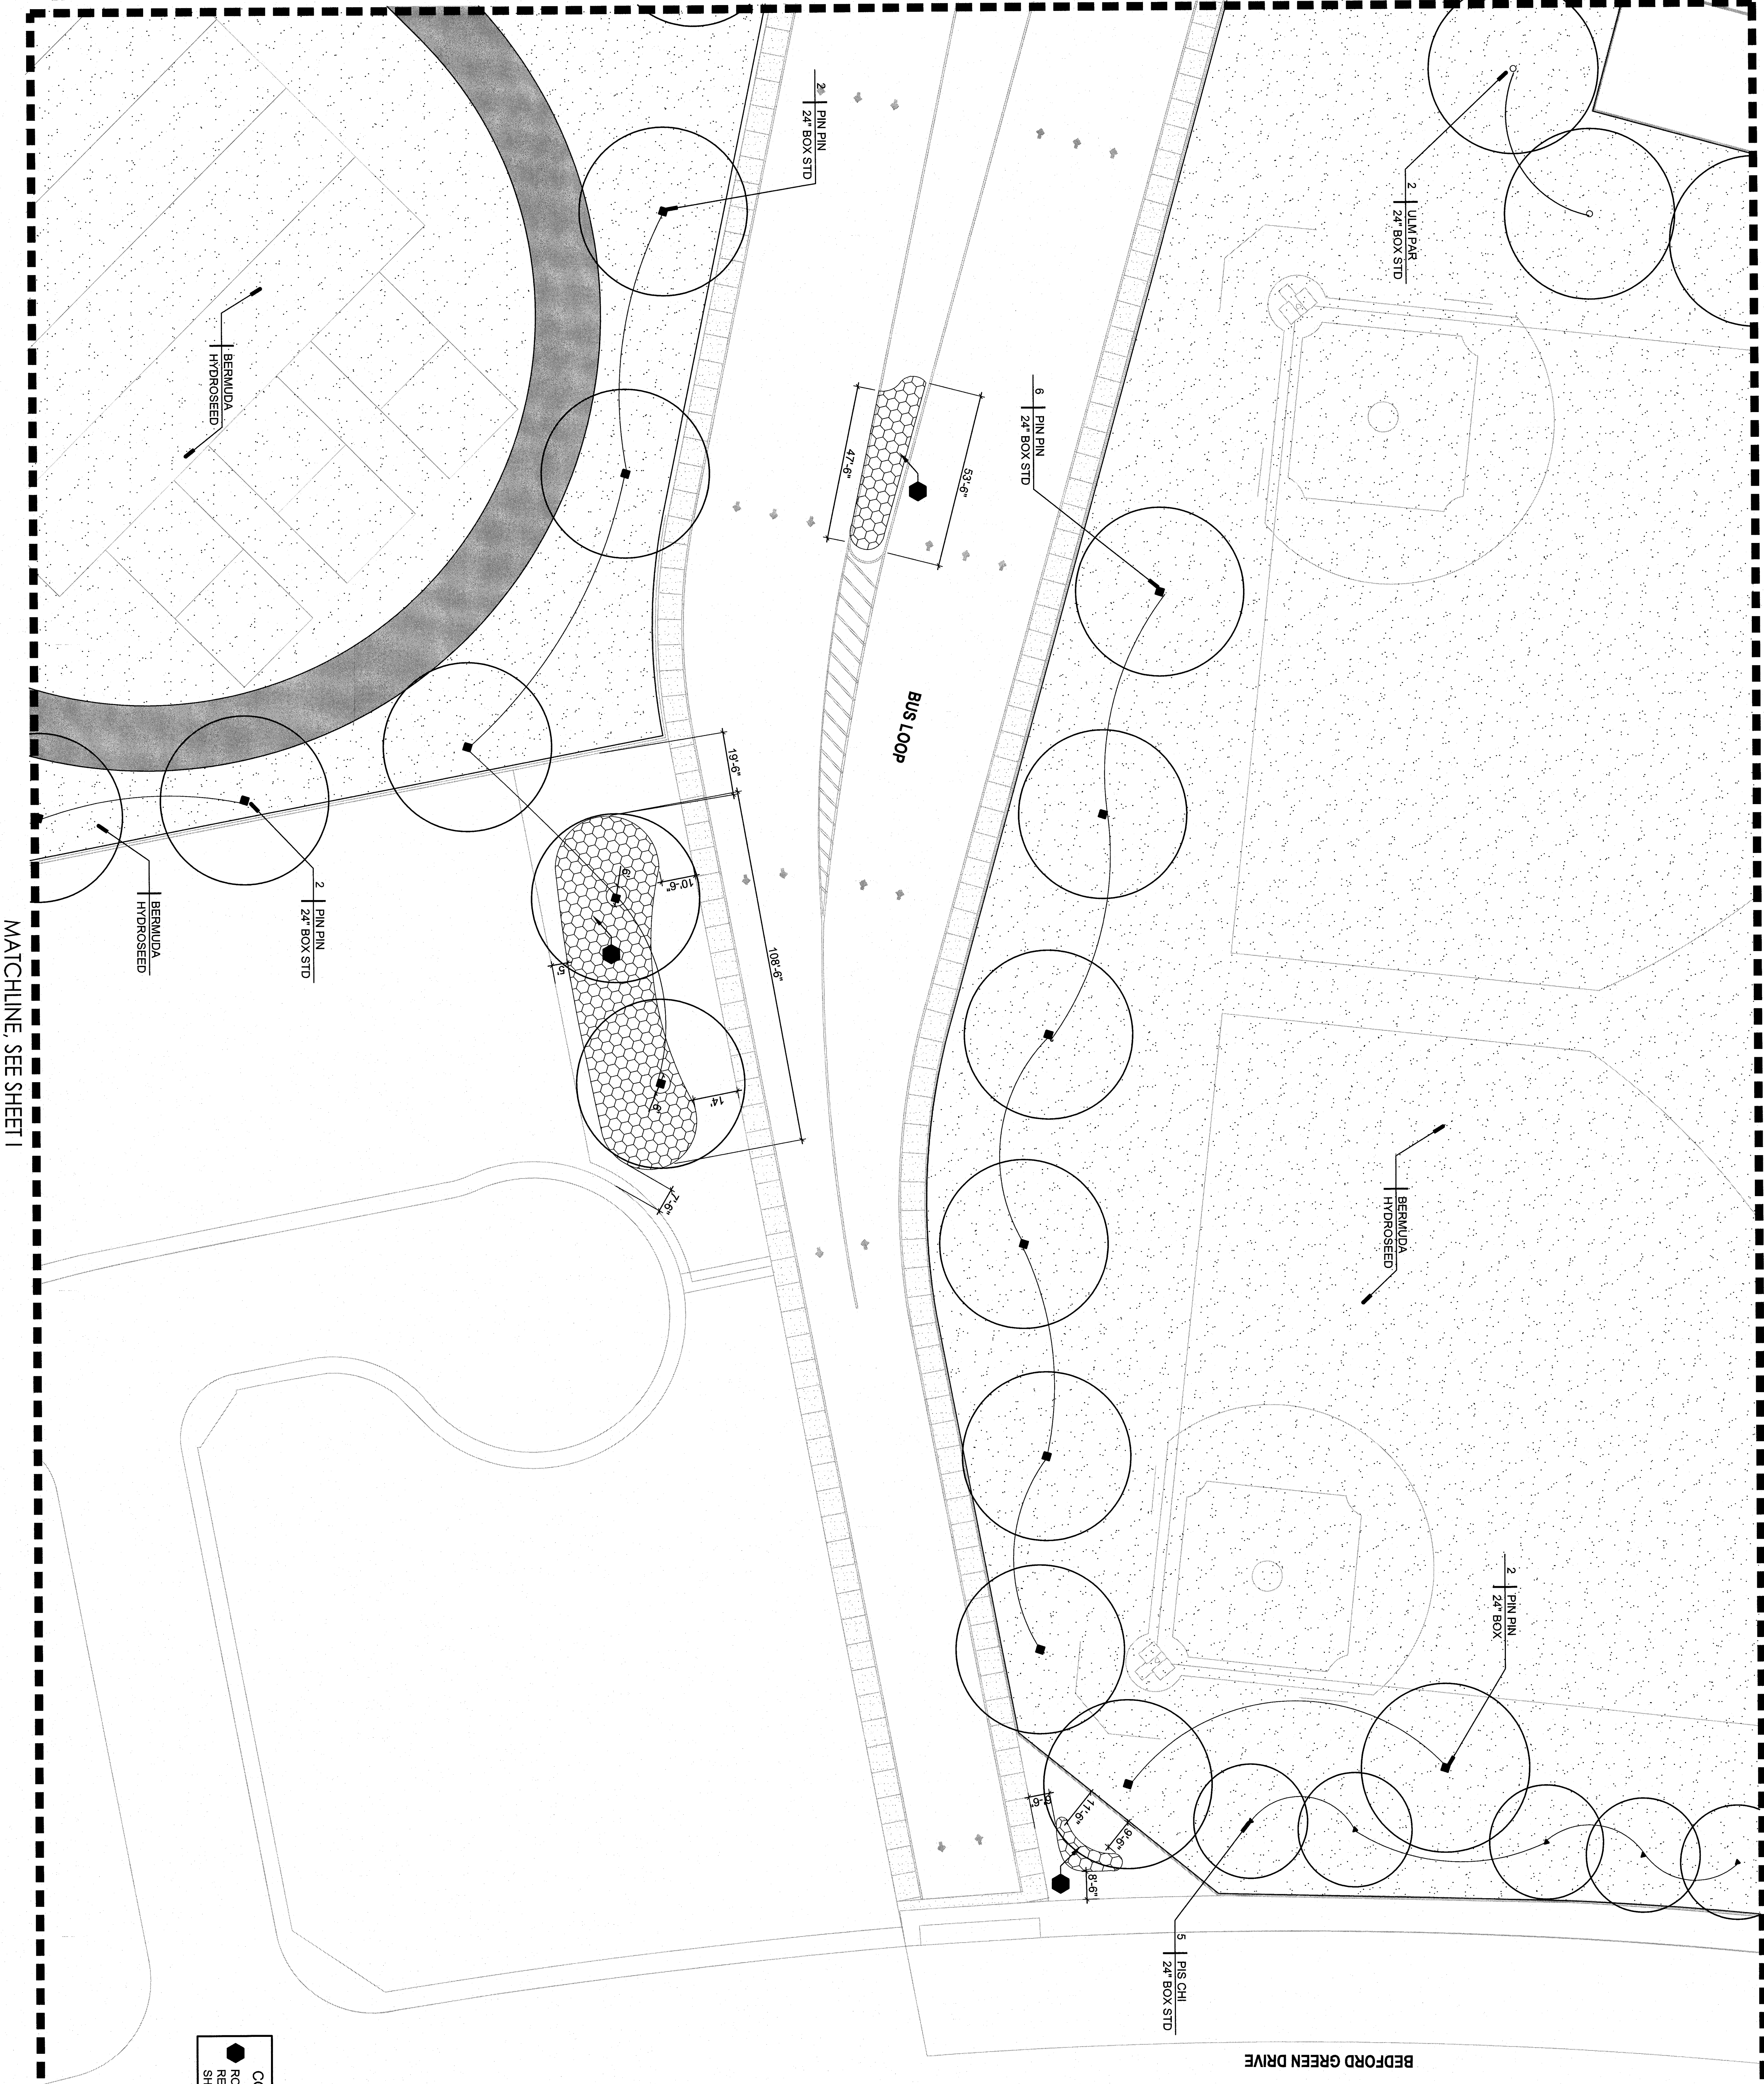


MATCHLINE, SEE SHEET I


CONSTRUCTION LEGEND
 ● ROCK COBBLE PAVING, TYP.
 REFER TO DETAILS F & G,
 SHEET L32.

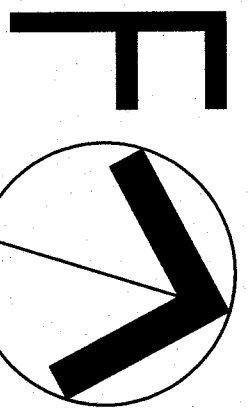


SCALE: 1"=20'

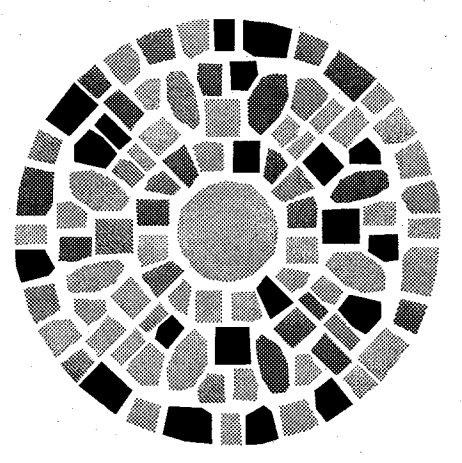

ROS DESIGN STUDIO
 LANDSCAPE ARCHITECTURE & DESIGN
 3808 OAK VISTA AVENUE
 BAKERSFIELD, CALIFORNIA 93309
 P: 661.357.5254
 F: 661.357.5284

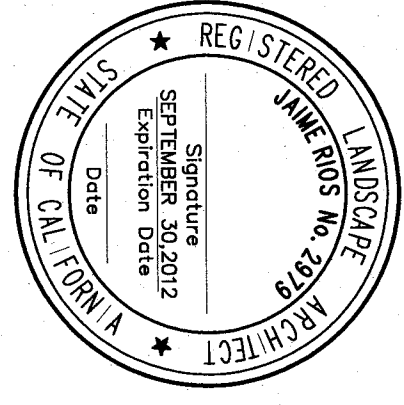

ORDIZ MELBY ARCHITECTS, INC.
 5500 MING AVENUE SUITE 280
 BAKERSFIELD, CALIFORNIA 93309
 TELEPHONE (661) 832-2528
 FACSIMILE (661) 832-4291

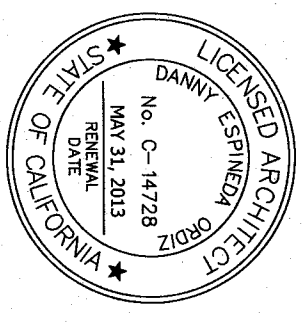

DANNY E. ORDIZ, AIA
 WILLIAM J. MELBY, AIA
 ARCHITECTS, INC.
 5500 MING AVENUE SUITE 280
 BAKERSFIELD, CALIFORNIA 93309
 TELEPHONE (661) 832-2528
 FACSIMILE (661) 832-4291

IDENTIFICATION STAMP
 OFFICE OF REGULATION SERVICES
 APRIL 2012-11/2012
 FILE #: 15-6
 AC _____ FLS _____ SS _____
 DATE _____
 PIN # 63121-112

NEW ELEMENTARY SCHOOL
 9801 HIGHLAND KNOLL'S DR
 BAKERSFIELD
 CALIFORNIA 93306

NEW MIDDLE SCHOOL
 4111 HUNTERS CANYON
 BAKERSFIELD
 CALIFORNIA 93306

FOR:
BAKERSFIELD CITY SCHOOL DISTRICT
 1300 BAKER STREET
 BAKERSFIELD CALIFORNIA 93305

MARK	DATE	DESCRIPTION
△		
△		
△		
△		

CAD DRAWING FILE: 200101244
 1244-BLDG A (MULTIPURPOSE)-CD.dwg
 DRAWN BY: [blank]
 CHECKED BY: [blank]

CHECK AND SIGN OFF ALL INSTRUMENTS BEFORE REPORT DISBURSALS TO THE ARCHITECT. THE EXISTING CONDITIONS AND PLANTING ARE THE PROPERTY OF THE ARCHITECT.
 ORDIZ MELBY ARCHITECTS, INC. 2010

SHEET TITLE

TREE AND TURF PLANTING PLAN
 SHEET IDENTIFICATION NUMBER
L21