




MATCHLINE, SEE SHEET G

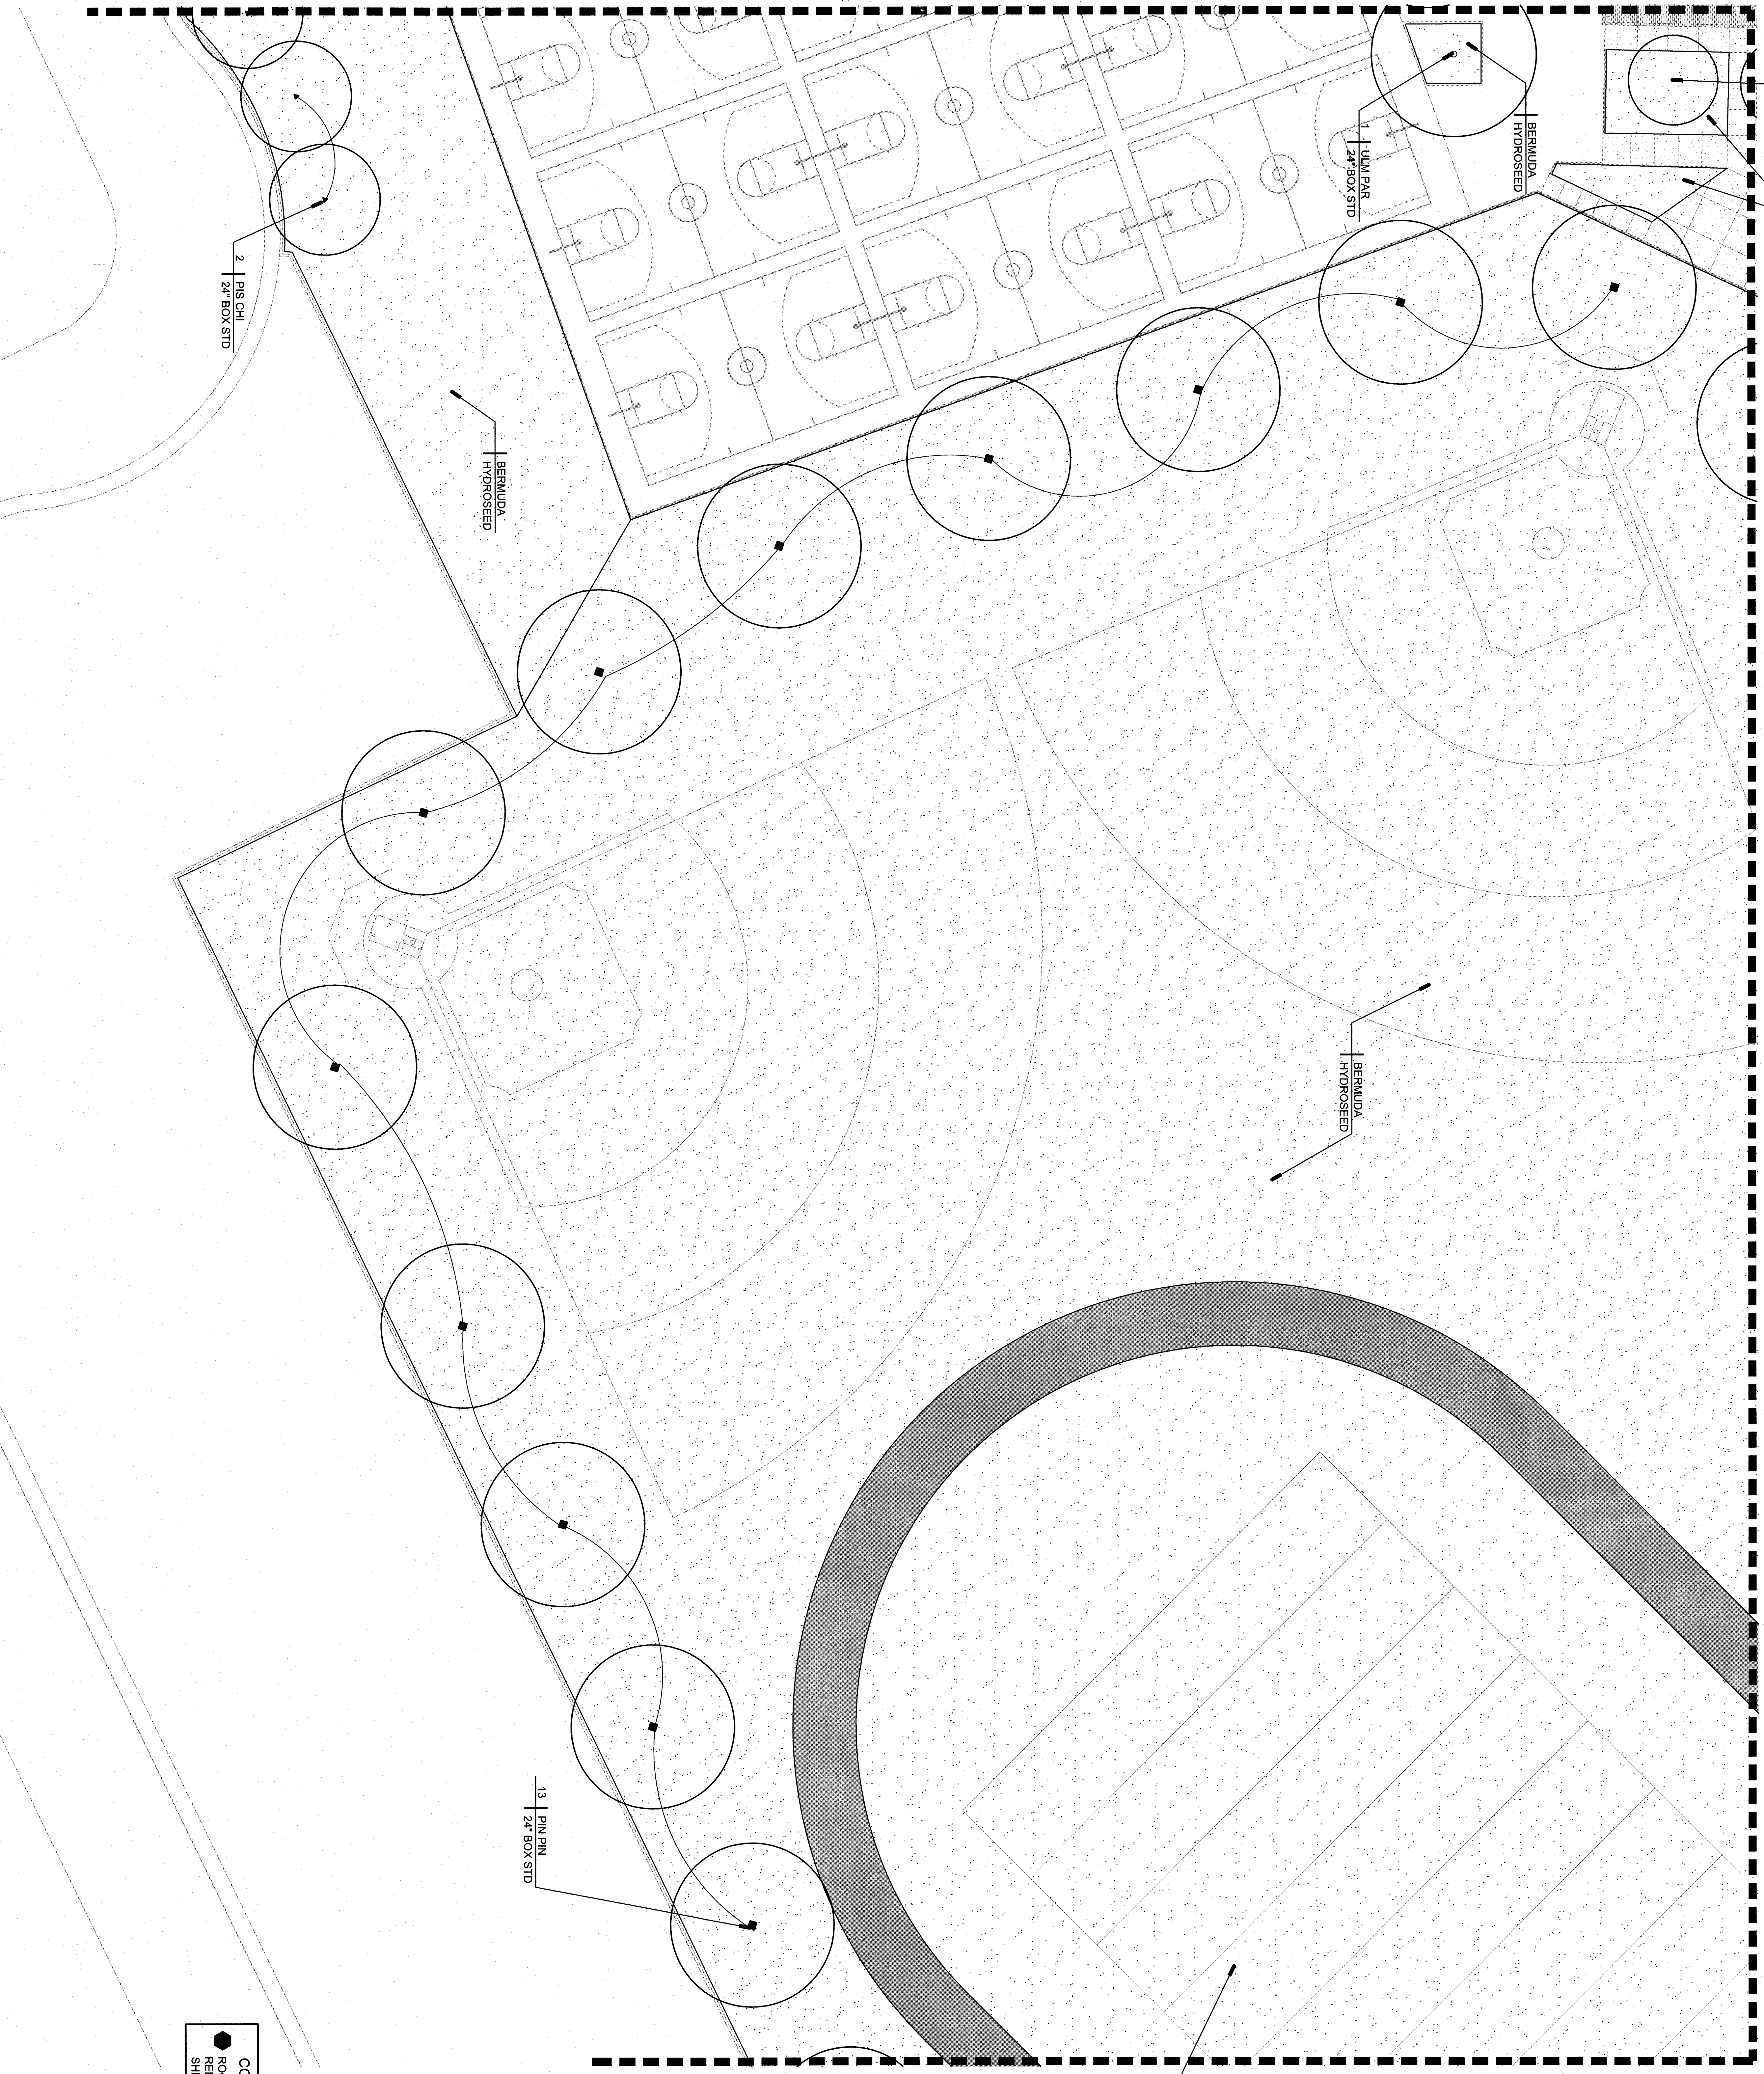


MATCHLINE, SEE SHEET E

MATCHLINE, SEE SHEET I


**CONSTRUCTION LEGEND**  
● ROCK COBBLE PAVING, TYP.  
REFER TO DETAILS F & G  
SHEET L32.

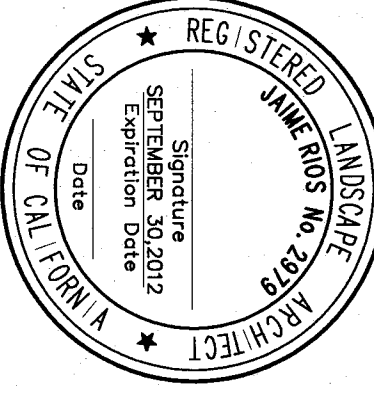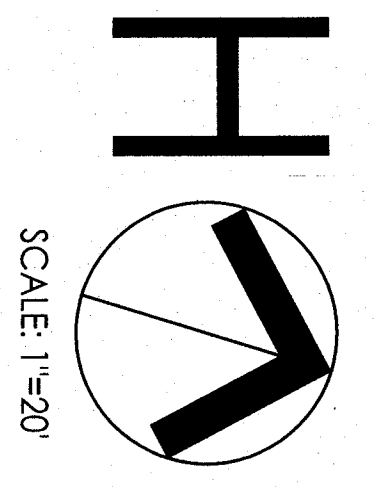


**RIOS DESIGN STUDIO**  
LANDSCAPE ARCHITECTURE & DESIGN  
3805 OPA VISTA AVENUE  
BAKERSFIELD, CALIFORNIA 93309  
P: 661.835.2329  
F: 661.367.3284

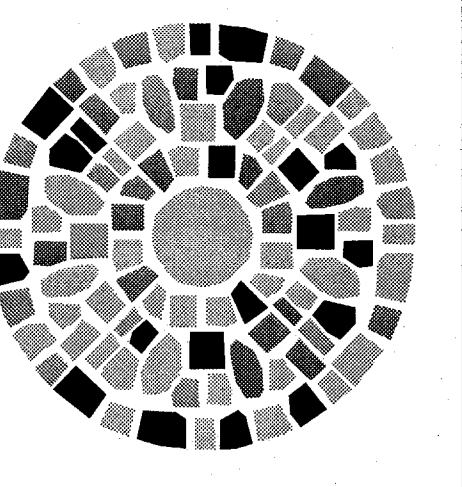

IDENTIFICATION STAMP  
DIVISION OF STATE ARCHITECT  
OFFICE OF REGULATION SERVICES  
APPL. #02-112027  
FILE # 15-6  
AC \_\_\_\_\_ FLS \_\_\_\_\_ SS \_\_\_\_\_  
DATE \_\_\_\_\_  
PIN # 83351-112

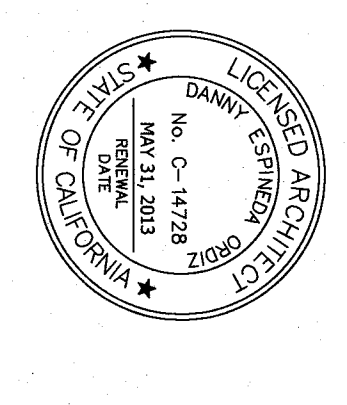

DANNE E. GERTZ, AIA  
ARCHITECT C-14,128  
WILLIAM J. MELBY, AIA  
ARCHITECT C-16,835

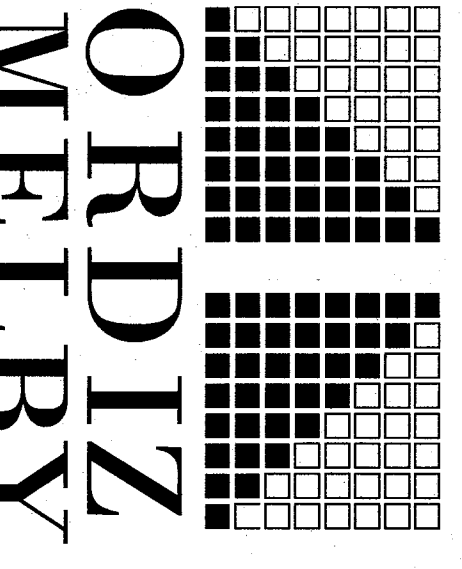

**ORDIZ MELBY ARCHITECTS, INC.**  
SUITE 280  
5920 WING AVENUE  
BAKERSFIELD, CALIFORNIA 93309  
TELEPHONE (661) 832-9298  
FACSIMILE (661) 832-4291

**NEW ELEMENTARY SCHOOL**

9801 HIGHLAND KNOLLS DR  
BAKERSFIELD  
CALIFORNIA 93306

**NEW MIDDLE SCHOOL**

4115 VINELAND ROAD  
BAKERSFIELD  
CALIFORNIA 93306

**FOR:**

**BAKERSFIELD CITY SCHOOL DISTRICT**

1300 BAKER STREET  
BAKERSFIELD  
CALIFORNIA 93305

MARK	DATE	DESCRIPTION
△		
△		
△		
△		

JOB NUMBER: 200701244  
CONTRACTOR: 1544-BLDG A (MULTRIPRODGE).pl

CHECKED BY: \_\_\_\_\_  
DATE: \_\_\_\_\_  
CHECK AND VERIFY ALL DIMENSIONS BEFORE REPORT PROCEEDING WITH THE WORK. CONTRACTOR TO VERIFY ALL DIMENSIONS AND REFERENCE TO THE SHEET TITLE THE CONTRACTOR SHALL BE RESPONSIBLE FOR THE ACCURACY OF THE DIMENSIONS AND THE CONTRACTOR SHALL BE RESPONSIBLE FOR THE ACCURACY OF THE DIMENSIONS AND THE CONTRACTOR SHALL BE RESPONSIBLE FOR THE ACCURACY OF THE DIMENSIONS.

**TREE AND TURF PLANTING PLAN**  
SHEET IDENTIFICATION NUMBER  
**L23**