



MATCHLINE, SEE SHEET A

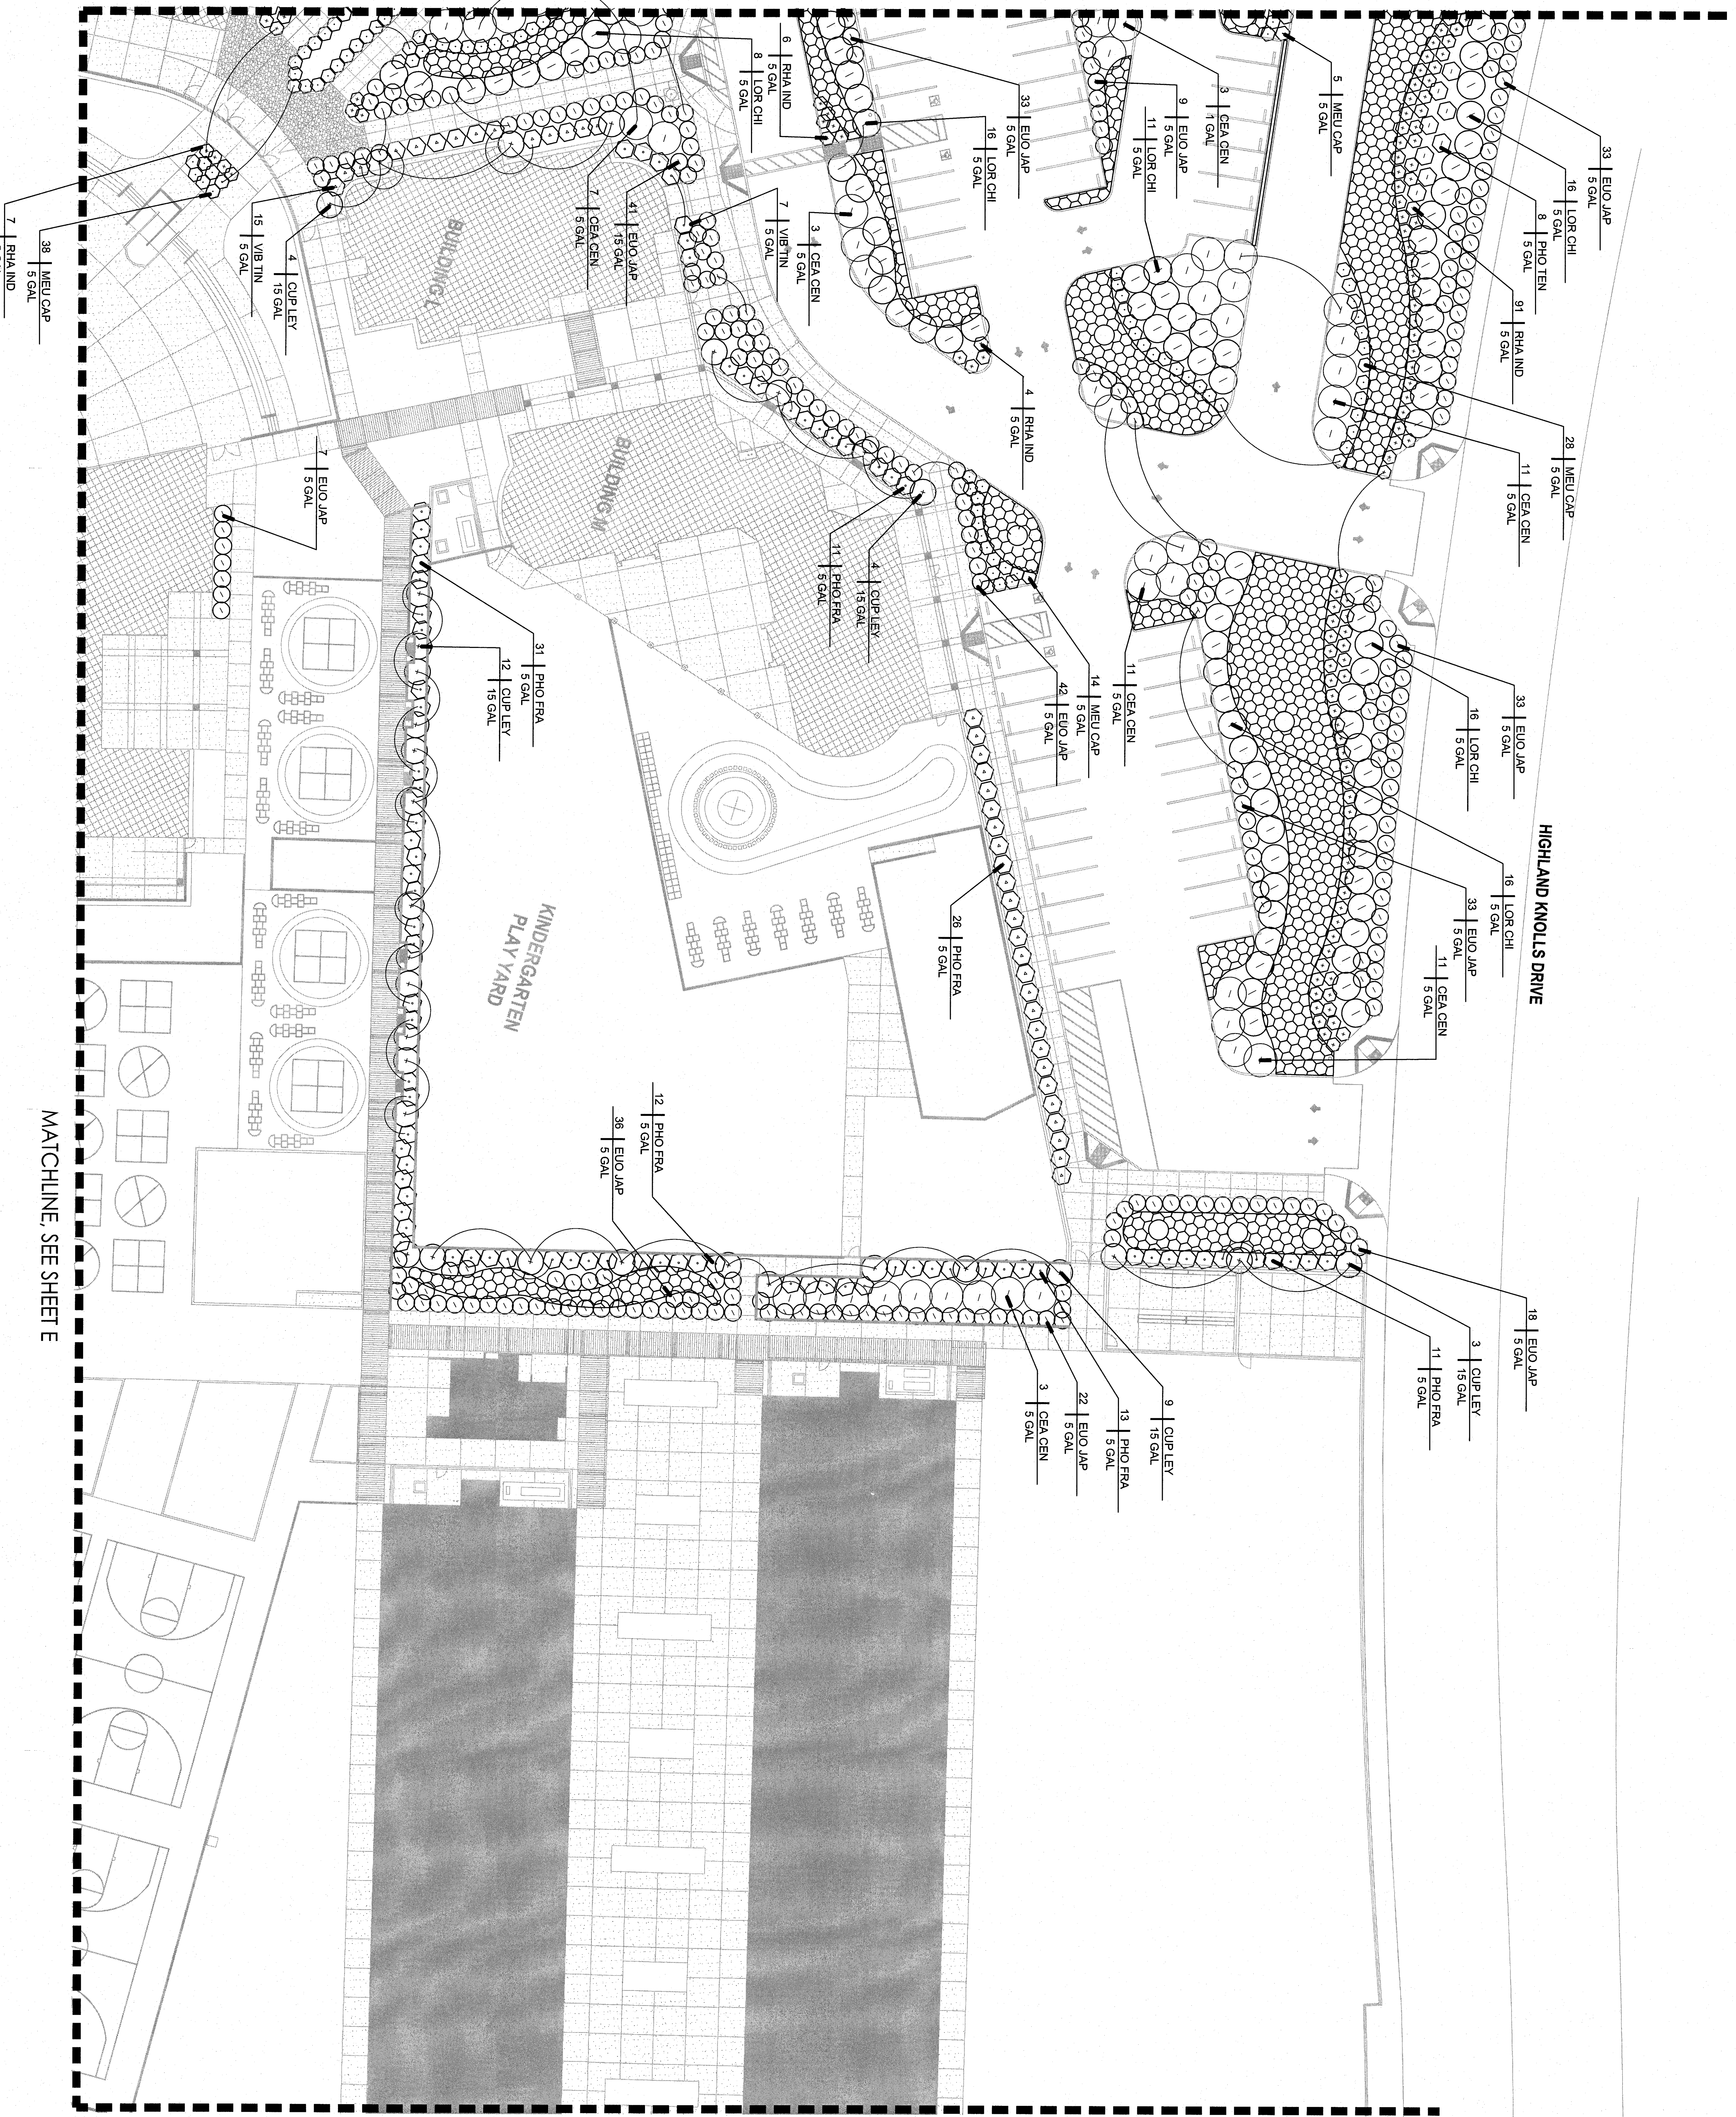


MATCHLINE, SEE SHEET C

MATCHLINE, SEE SHEET E


HIGHLAND KNOLLS DRIVE

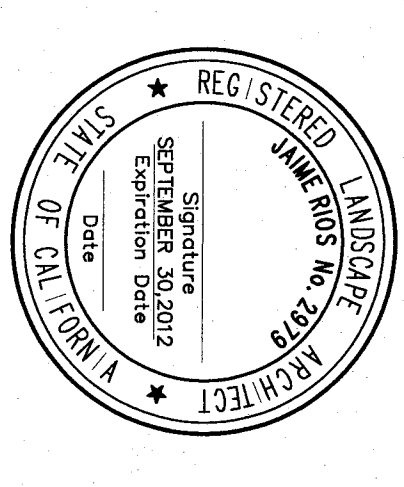

RIOS DESIGN STUDIO
 LANDSCAPE ARCHITECTURE & DESIGN
 3805 OAK VISTA AVENUE
 BAKERSFIELD, CALIFORNIA
 93309
 P: 661.855.9259
 F: 661.347.5284

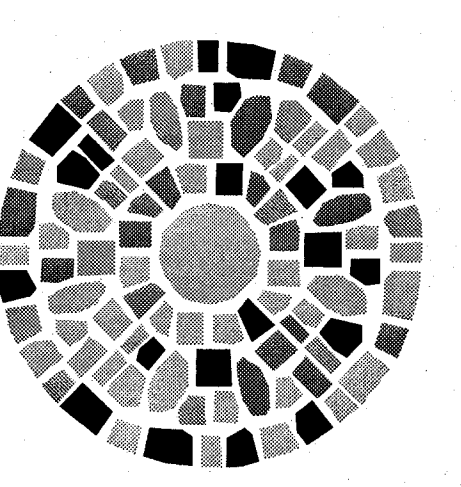

ORDIZ MELBY
 ARCHITECTS, INC.
 5800 NING AVENUE
 BAKERSFIELD, CALIFORNIA 93309
 TELEPHONE (661) 833-5298
 FACSIMILE (661) 833-4291

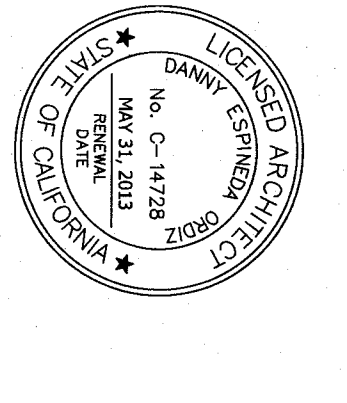

DANNY E. ORDIZ, AIA
 ARCHITECT C-1728
 WILLIAM J. MERRY, AIA
 ARCHITECT C-1852

IDENTIFICATION STAMP FOR OFFICE OF REGULATION SERVICES
 APRIL #02-112027
 FILE #: 15-9
 AC _____ FS _____ SS _____
 DATE _____
 PIN # 63331-112

FOR:
 NEW ELEMENTARY SCHOOL
 9801 HIGHLAND KNOLLS DR
 BAKERSFIELD CALIFORNIA 93306
 NEW MIDDLE SCHOOL
 4115 VINELAND ROAD
 BAKERSFIELD CALIFORNIA 93306


BAKERSFIELD CITY SCHOOL DISTRICT
 1300 BAKER STREET
 BAKERSFIELD CALIFORNIA 93305

MARK	DATE	DESCRIPTION
△		
△		
△		

CHECKED BY: _____
 200101244
 1244-BLDG A (MULTIPURPOSE)-CD.plt
 CAD DRAWING FILE
 DRAWN BY: _____
 CHECK AND VERIFY ALL DIMENSIONS BEFORE REPORT DISCREPANCIES TO THE ARCHITECT. THE DRAWINGS, SEALS AND DESIGN ARE THE PROPERTY OF THE ARCHITECT. ORDIS/MELBY ARCHITECTS, INC. 2010

SHRUB PLANTING PLAN

SHEET IDENTIFICATION NUMBER
L26

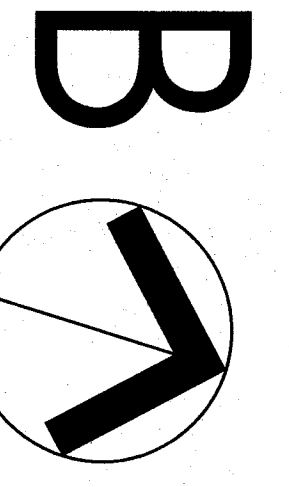

SCALE: 1"=20'