



MATCHLINE, SEE SHEET D

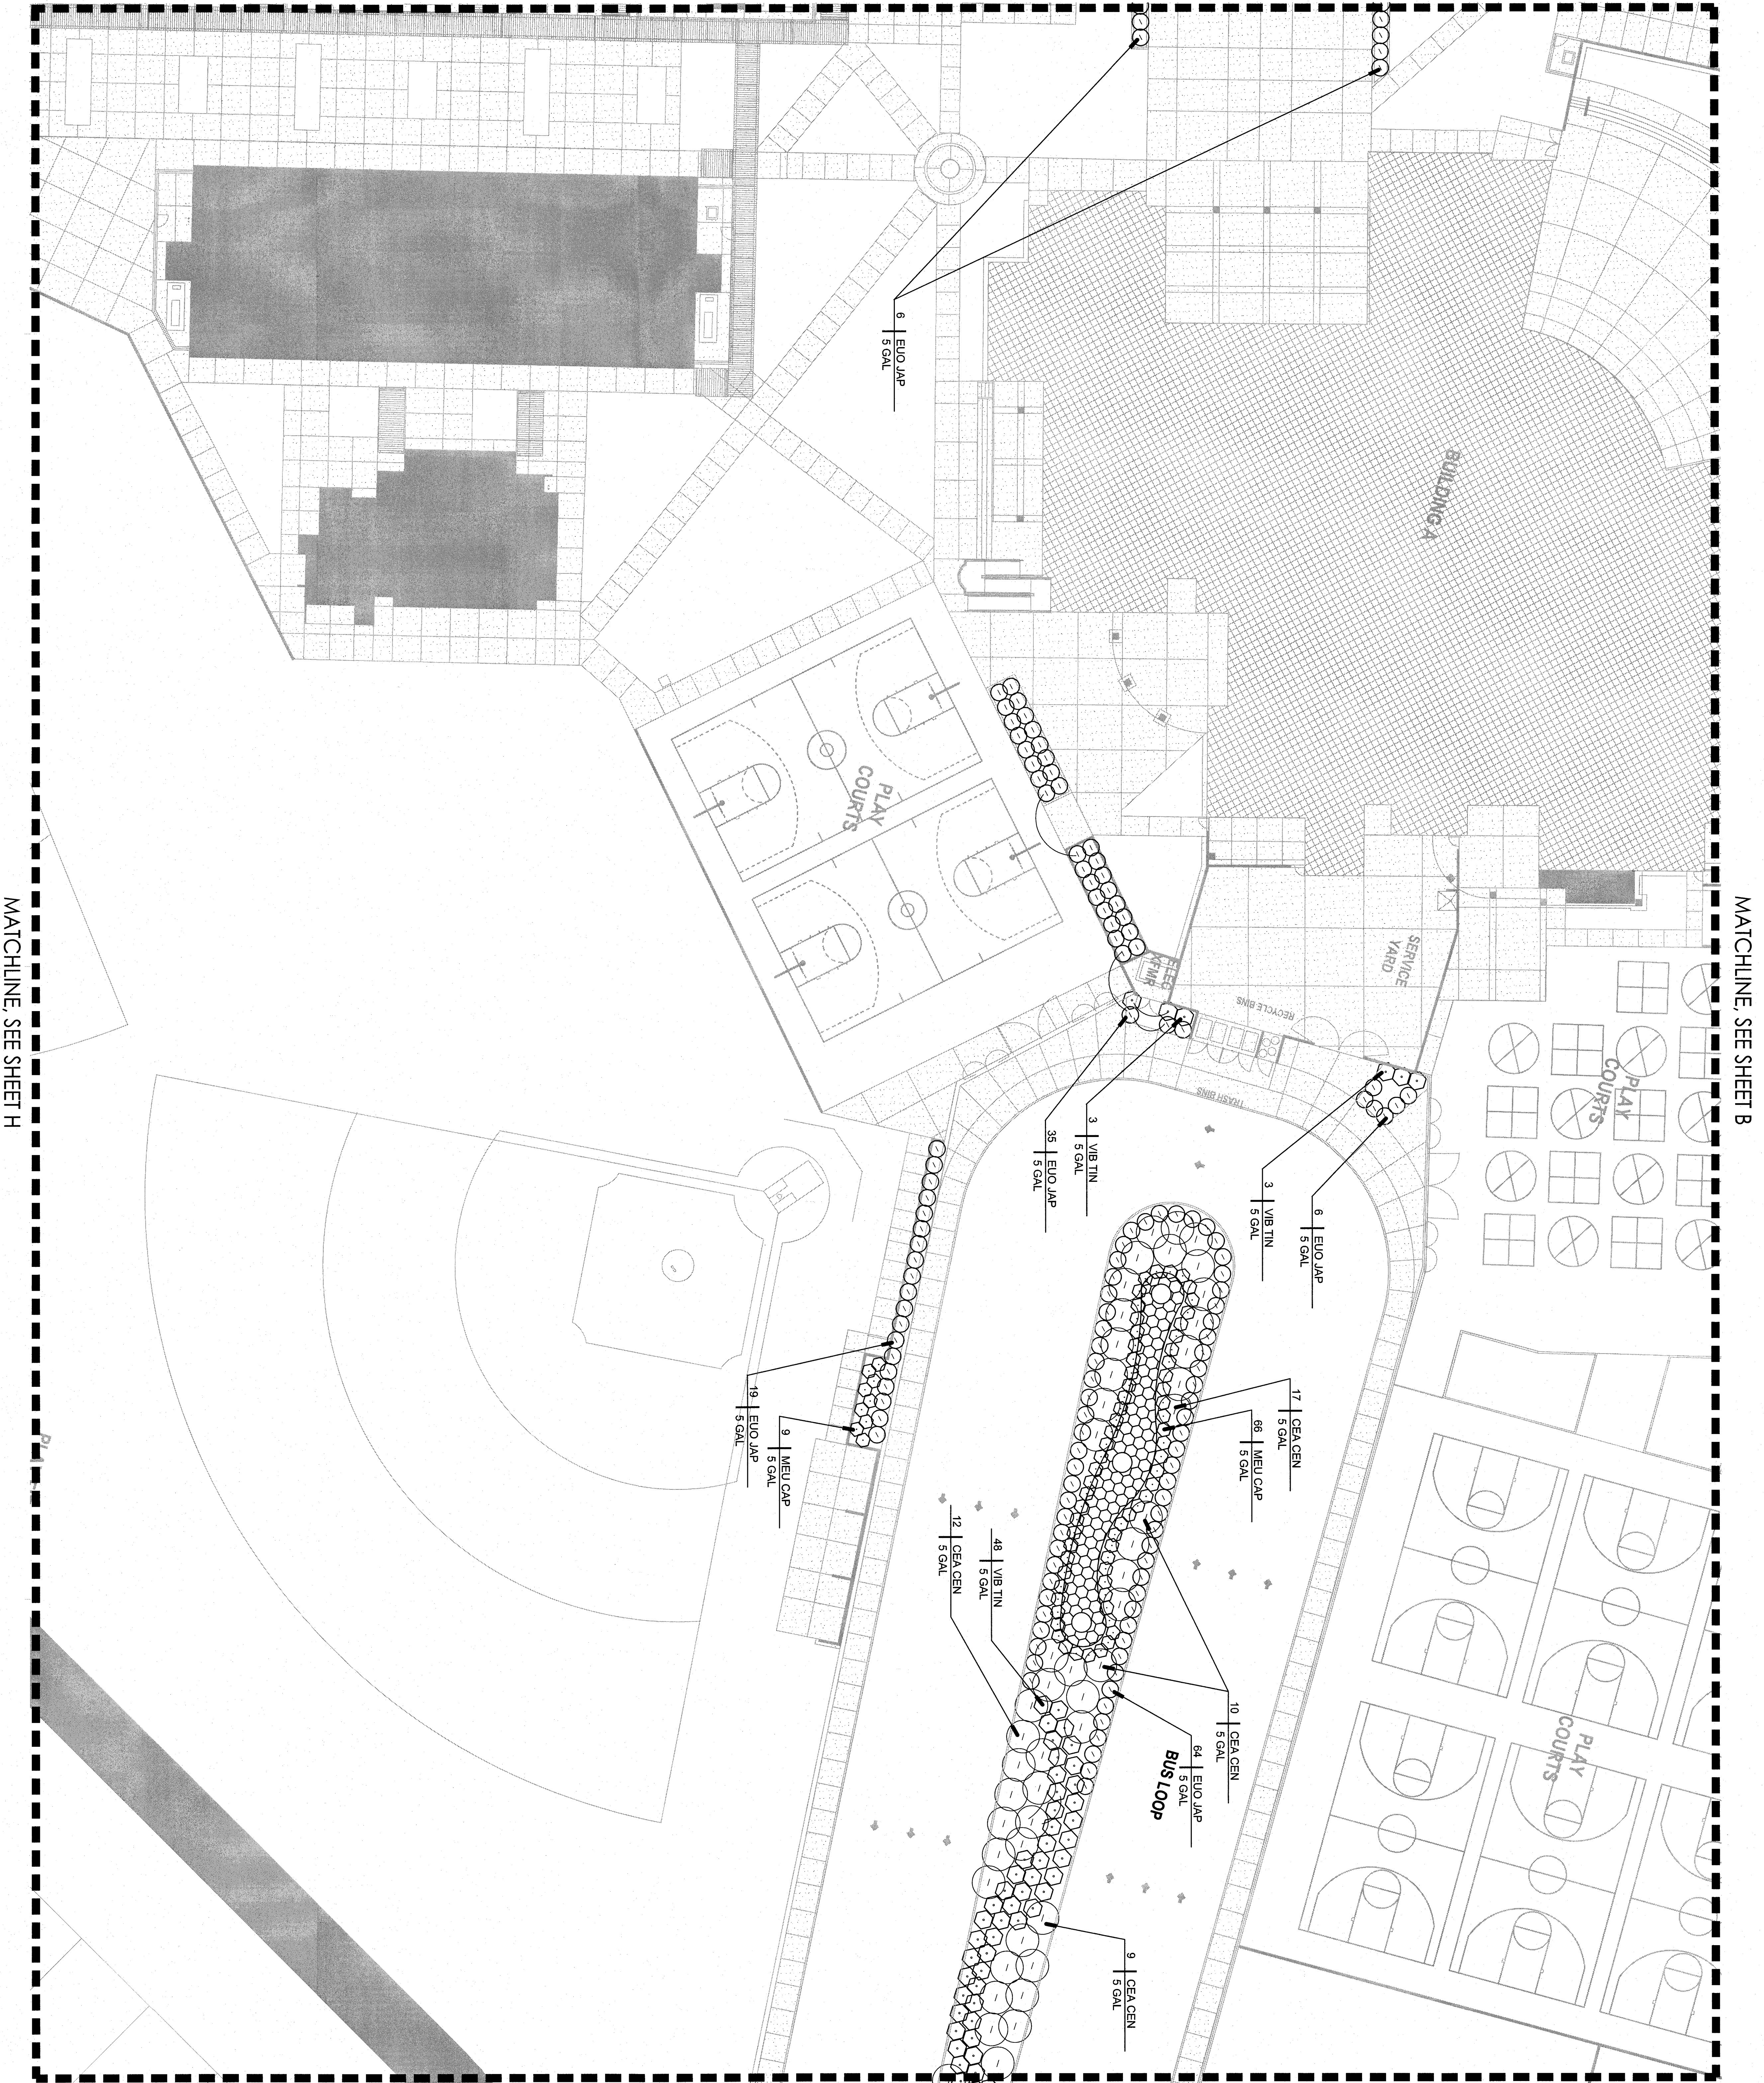


MATCHLINE, SEE SHEET B

MATCHLINE, SEE SHEET H



MATCHLINE, SEE SHEET F

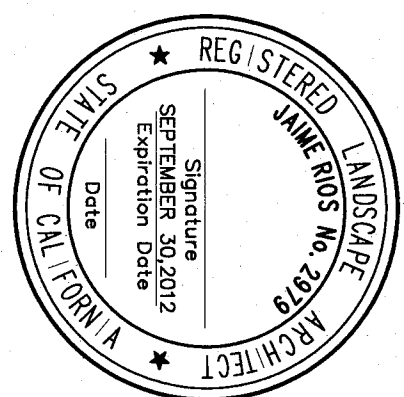

RIOS DESIGN STUDIO
 LANDSCAPE ARCHITECTURE & DESIGN
 3805 ORA VISTA AVENUE
 BAKERSFIELD, CALIFORNIA 93309
 P: 661.833.9239
 F: 661.367.3284

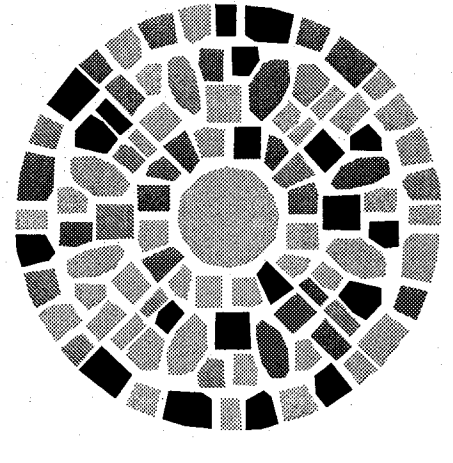

ORDIZ MELBY ARCHITECTS, INC.
 5600 WING AVENUE, SUITE 280
 BAKERSFIELD, CALIFORNIA 93309
 TELEPHONE (661) 832-5298
 FACSIMILE (661) 832-4291

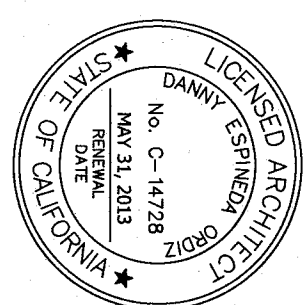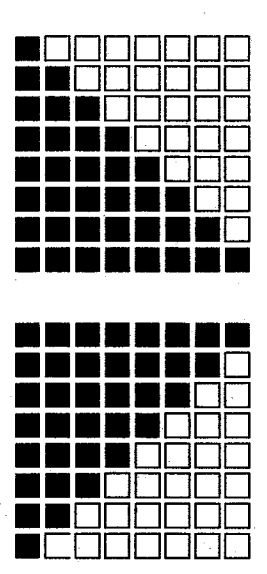

DANIE GROOT, AIA
 ARCHITECT C-14,728
 WILLIAM L. MELBY, AIA
 ARCHITECT C-16,835

IDENTIFICATION STAMP
 DIVISION OF STATE ARCHITECT
 OFFICE OF REGULATION SERVICES
 APP#L #02-112027
 FILE # 15-6
 AC _____ FS _____ SS _____
 DATE _____
 PIN # 43233-112

FOR:
 NEW ELEMENTARY SCHOOL
 9801 HIGHLAND KNOLLS DR
 BAKERSFIELD CALIFORNIA 93306
 NEW MIDDLE SCHOOL
 4115 VINELAND ROAD
 BAKERSFIELD CALIFORNIA 93306

BAKERSFIELD CITY SCHOOL DISTRICT
 1300 BAKER STREET
 BAKERSFIELD CALIFORNIA 93305

MARK	DATE	DESCRIPTION
△		
△		
△		
△		

CHECKED BY: _____
 20010124
 1344-BLDG A (MULTIPURPOSE).CD.plt

CHECK AND VERIFY ALL DIMENSIONS BEFORE REPORT PROCEEDING WITH THE WORK. THE DRAWINGS, SPECS AND DESIGN REFERENCED ON THIS SHEET ARE THE PROPERTY OF THE ARCHITECT. ORIGINAL ARCHITECT: INC. 2/10

SHRUB PLANTING PLAN



SCALE: 1"=20'

SHEET IDENTIFICATION NUMBER
L29