


MATCHLINE, SEE SHEET A

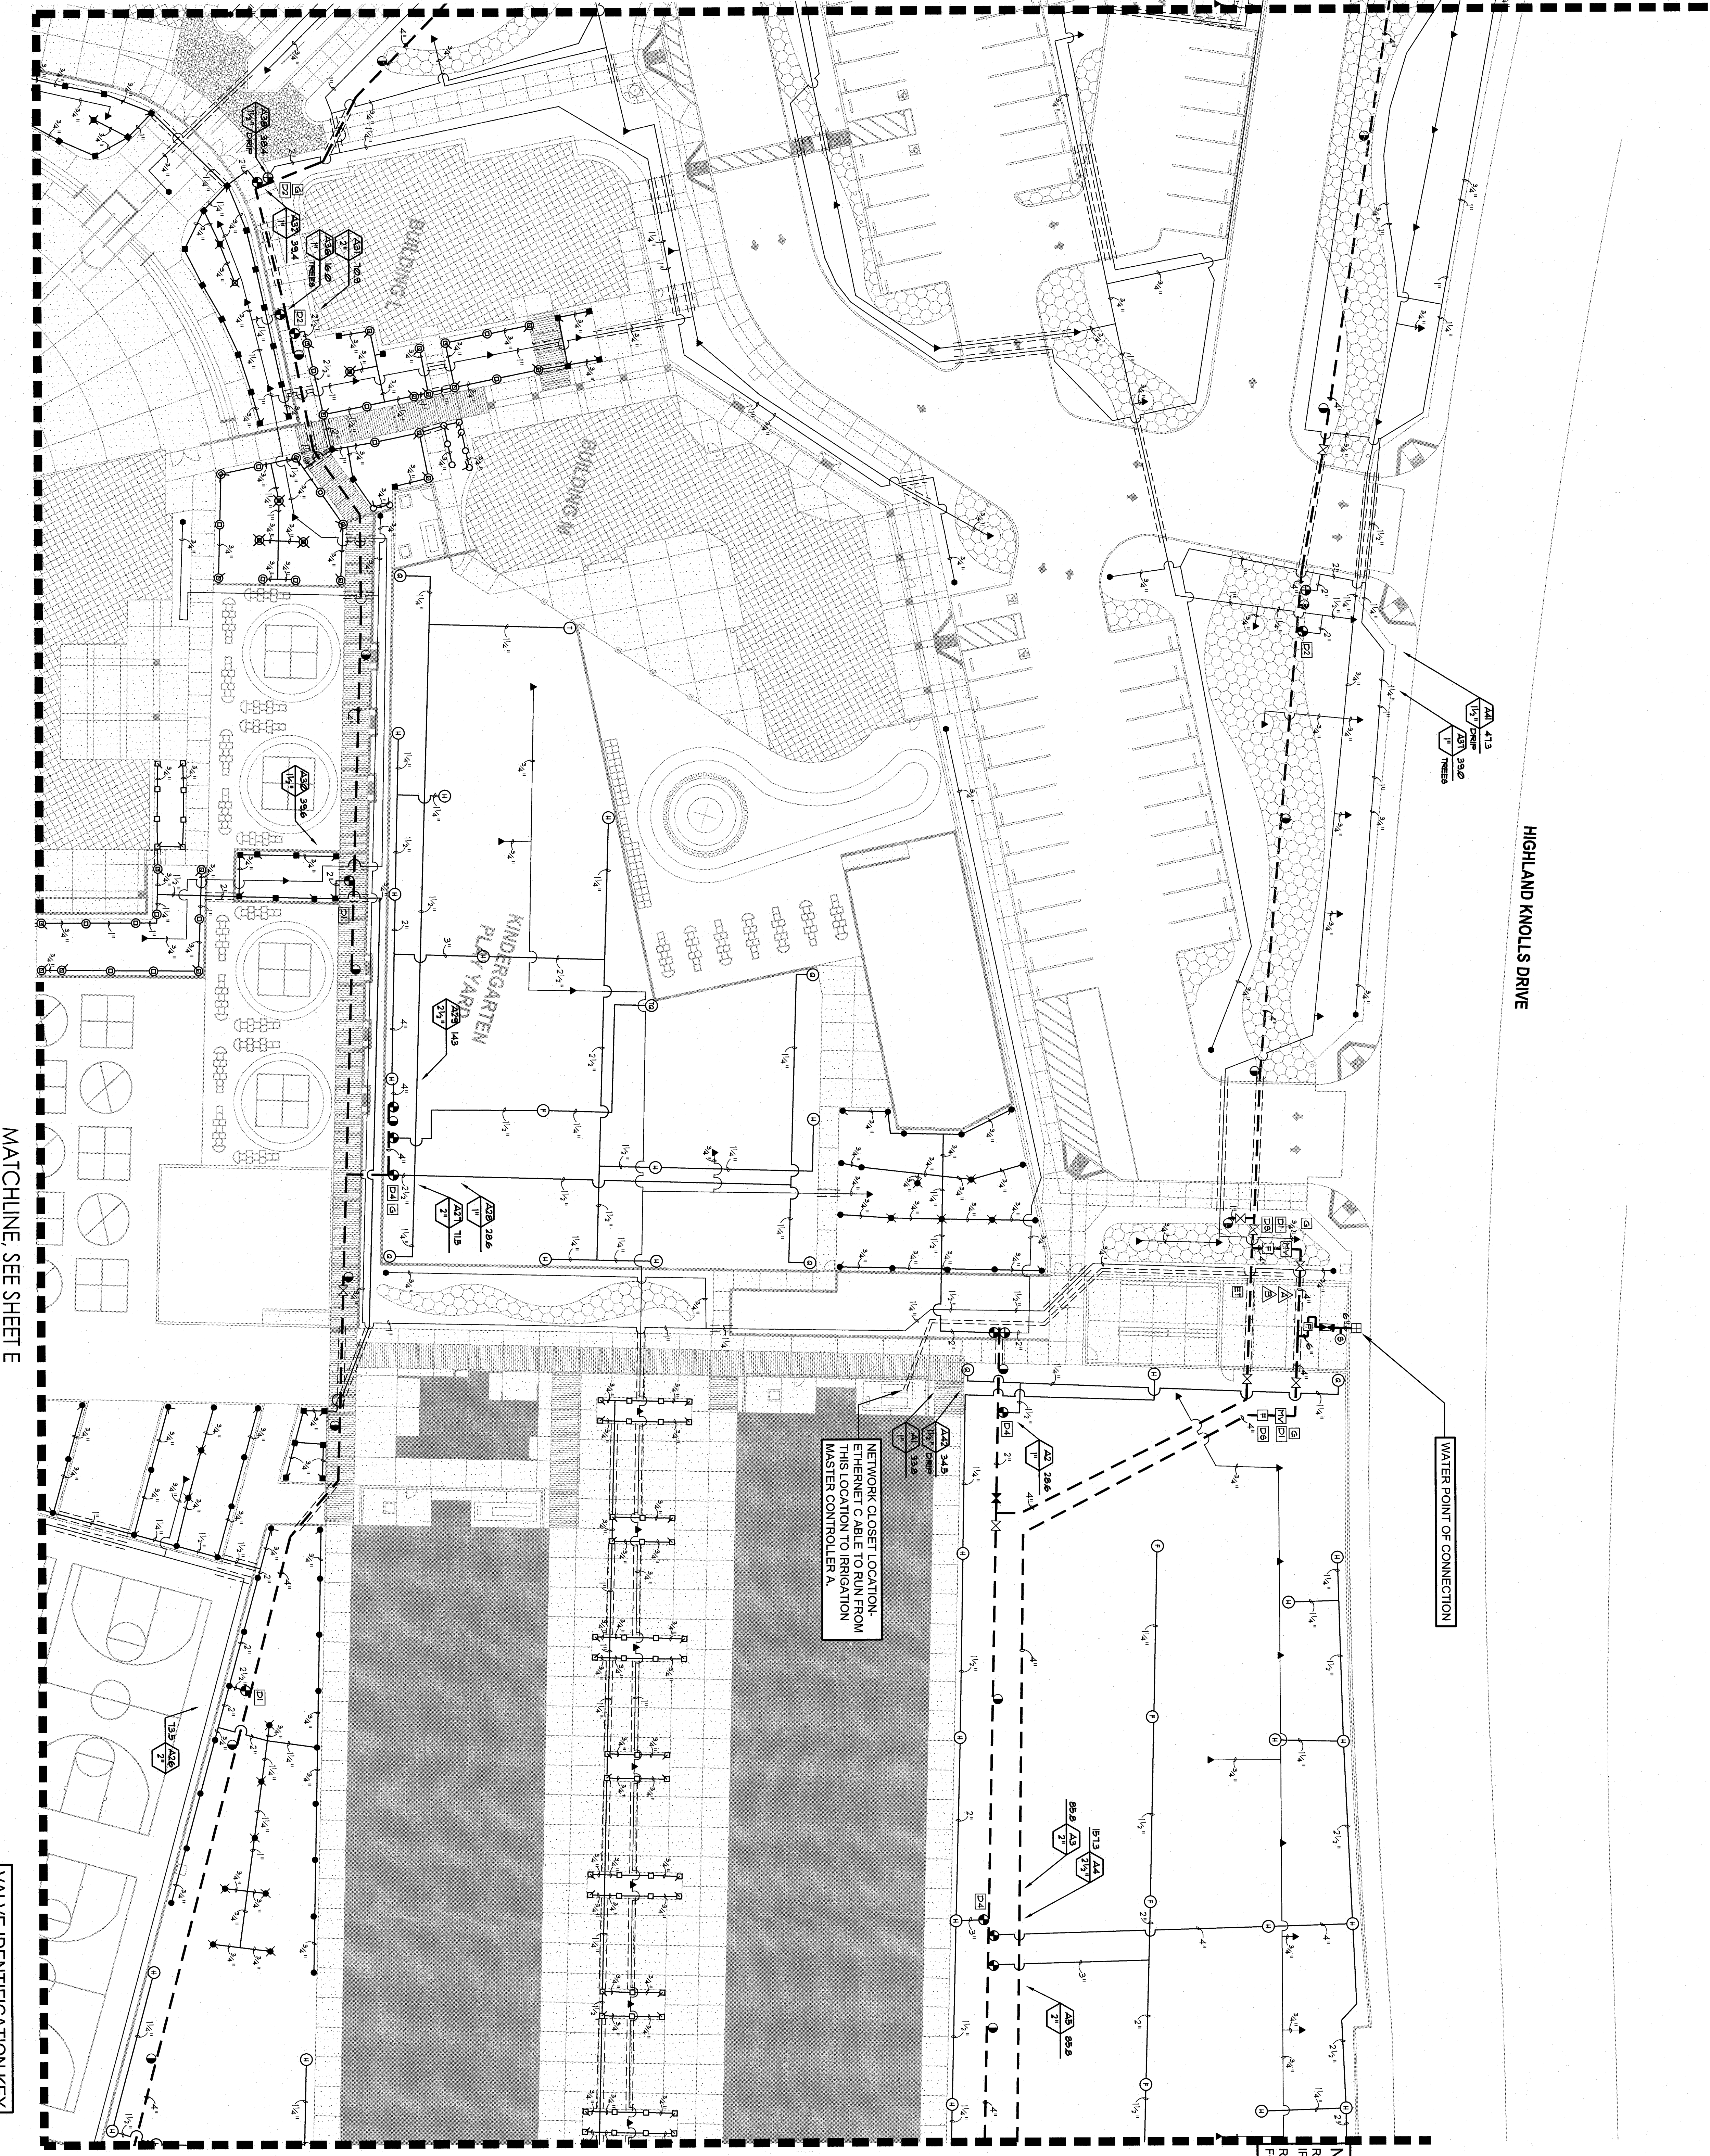


HIGHLAND KNOLLS DRIVE


MATCHLINE, SEE SHEET E

MATCHLINE, SEE SHEET C

**NOTES**  
 REFER TO SHEET L10 FOR  
 IRRIGATION LEGEND AND NOTES.  
 REFER TO SHEET L11, L12 & L13  
 FOR IRRIGATION DETAILS.

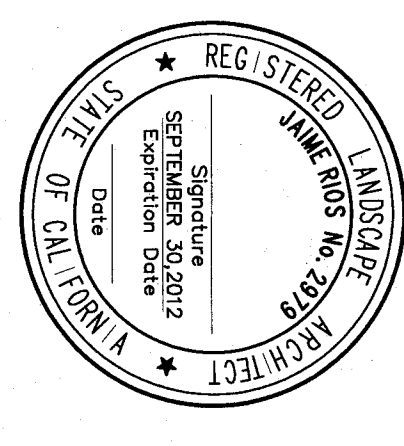


**RIOS DESIGN STUDIO**  
 LANDSCAPE ARCHITECTURE & DESIGN  
 3865 GARA VISTA AVENUE  
 BAKERSFIELD, CALIFORNIA  
 P: 661.833.9259  
 F: 661.397.5284

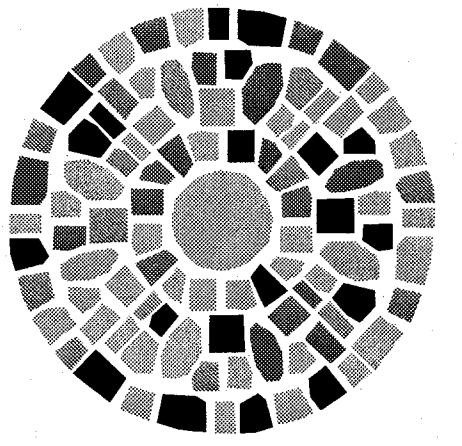

**VALVE IDENTIFICATION KEY**

VALVE STATION	VALVE G.P.M.
CONTROL	
DESIGNATION	
VALVE SIZE	

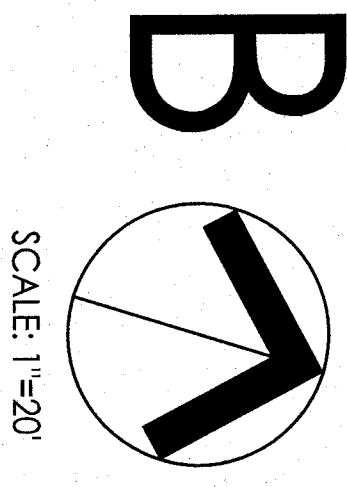

SCALE: 1"=20'

**IRRRIGATION PLAN**  
 SHEET IDENTIFICATION NUMBER  
**L3**

MARK	DATE	DESCRIPTION

**FOR:**  
 NEW ELEMENTARY SCHOOL  
 3801 HIGHLAND KNOLLS DR  
 BAKERSFIELD CALIFORNIA 93306  
 NEW MIDDLE SCHOOL  
 4115 VINELAND ROAD  
 BAKERSFIELD CALIFORNIA 93306

**BAKERSFIELD CITY SCHOOL DISTRICT**  
 1300 BAKER STREET  
 BAKERSFIELD CALIFORNIA 93305

**IDENTIFICATION STAMP**  
 OFFICE OF REGULATION SERVICES  
 [PPL, #02-12027]  
 FILE # 154  
 AC \_\_\_\_\_ FLS \_\_\_\_\_ SS \_\_\_\_\_  
 DATE \_\_\_\_\_  
 PIN # 6321-112

**ORDIZ MELBY ARCHITECTS, INC.**  
 8500 MING AVENUE SUITE 280  
 BAKERSFIELD, CALIFORNIA 93309  
 TELEPHONE (661) 832-9258  
 FACSIMILE (661) 832-4291

