



MATCHLINE, SEE SHEET E

MATCHLINE, SEE SHEET C



MATCHLINE, SEE SHEET I

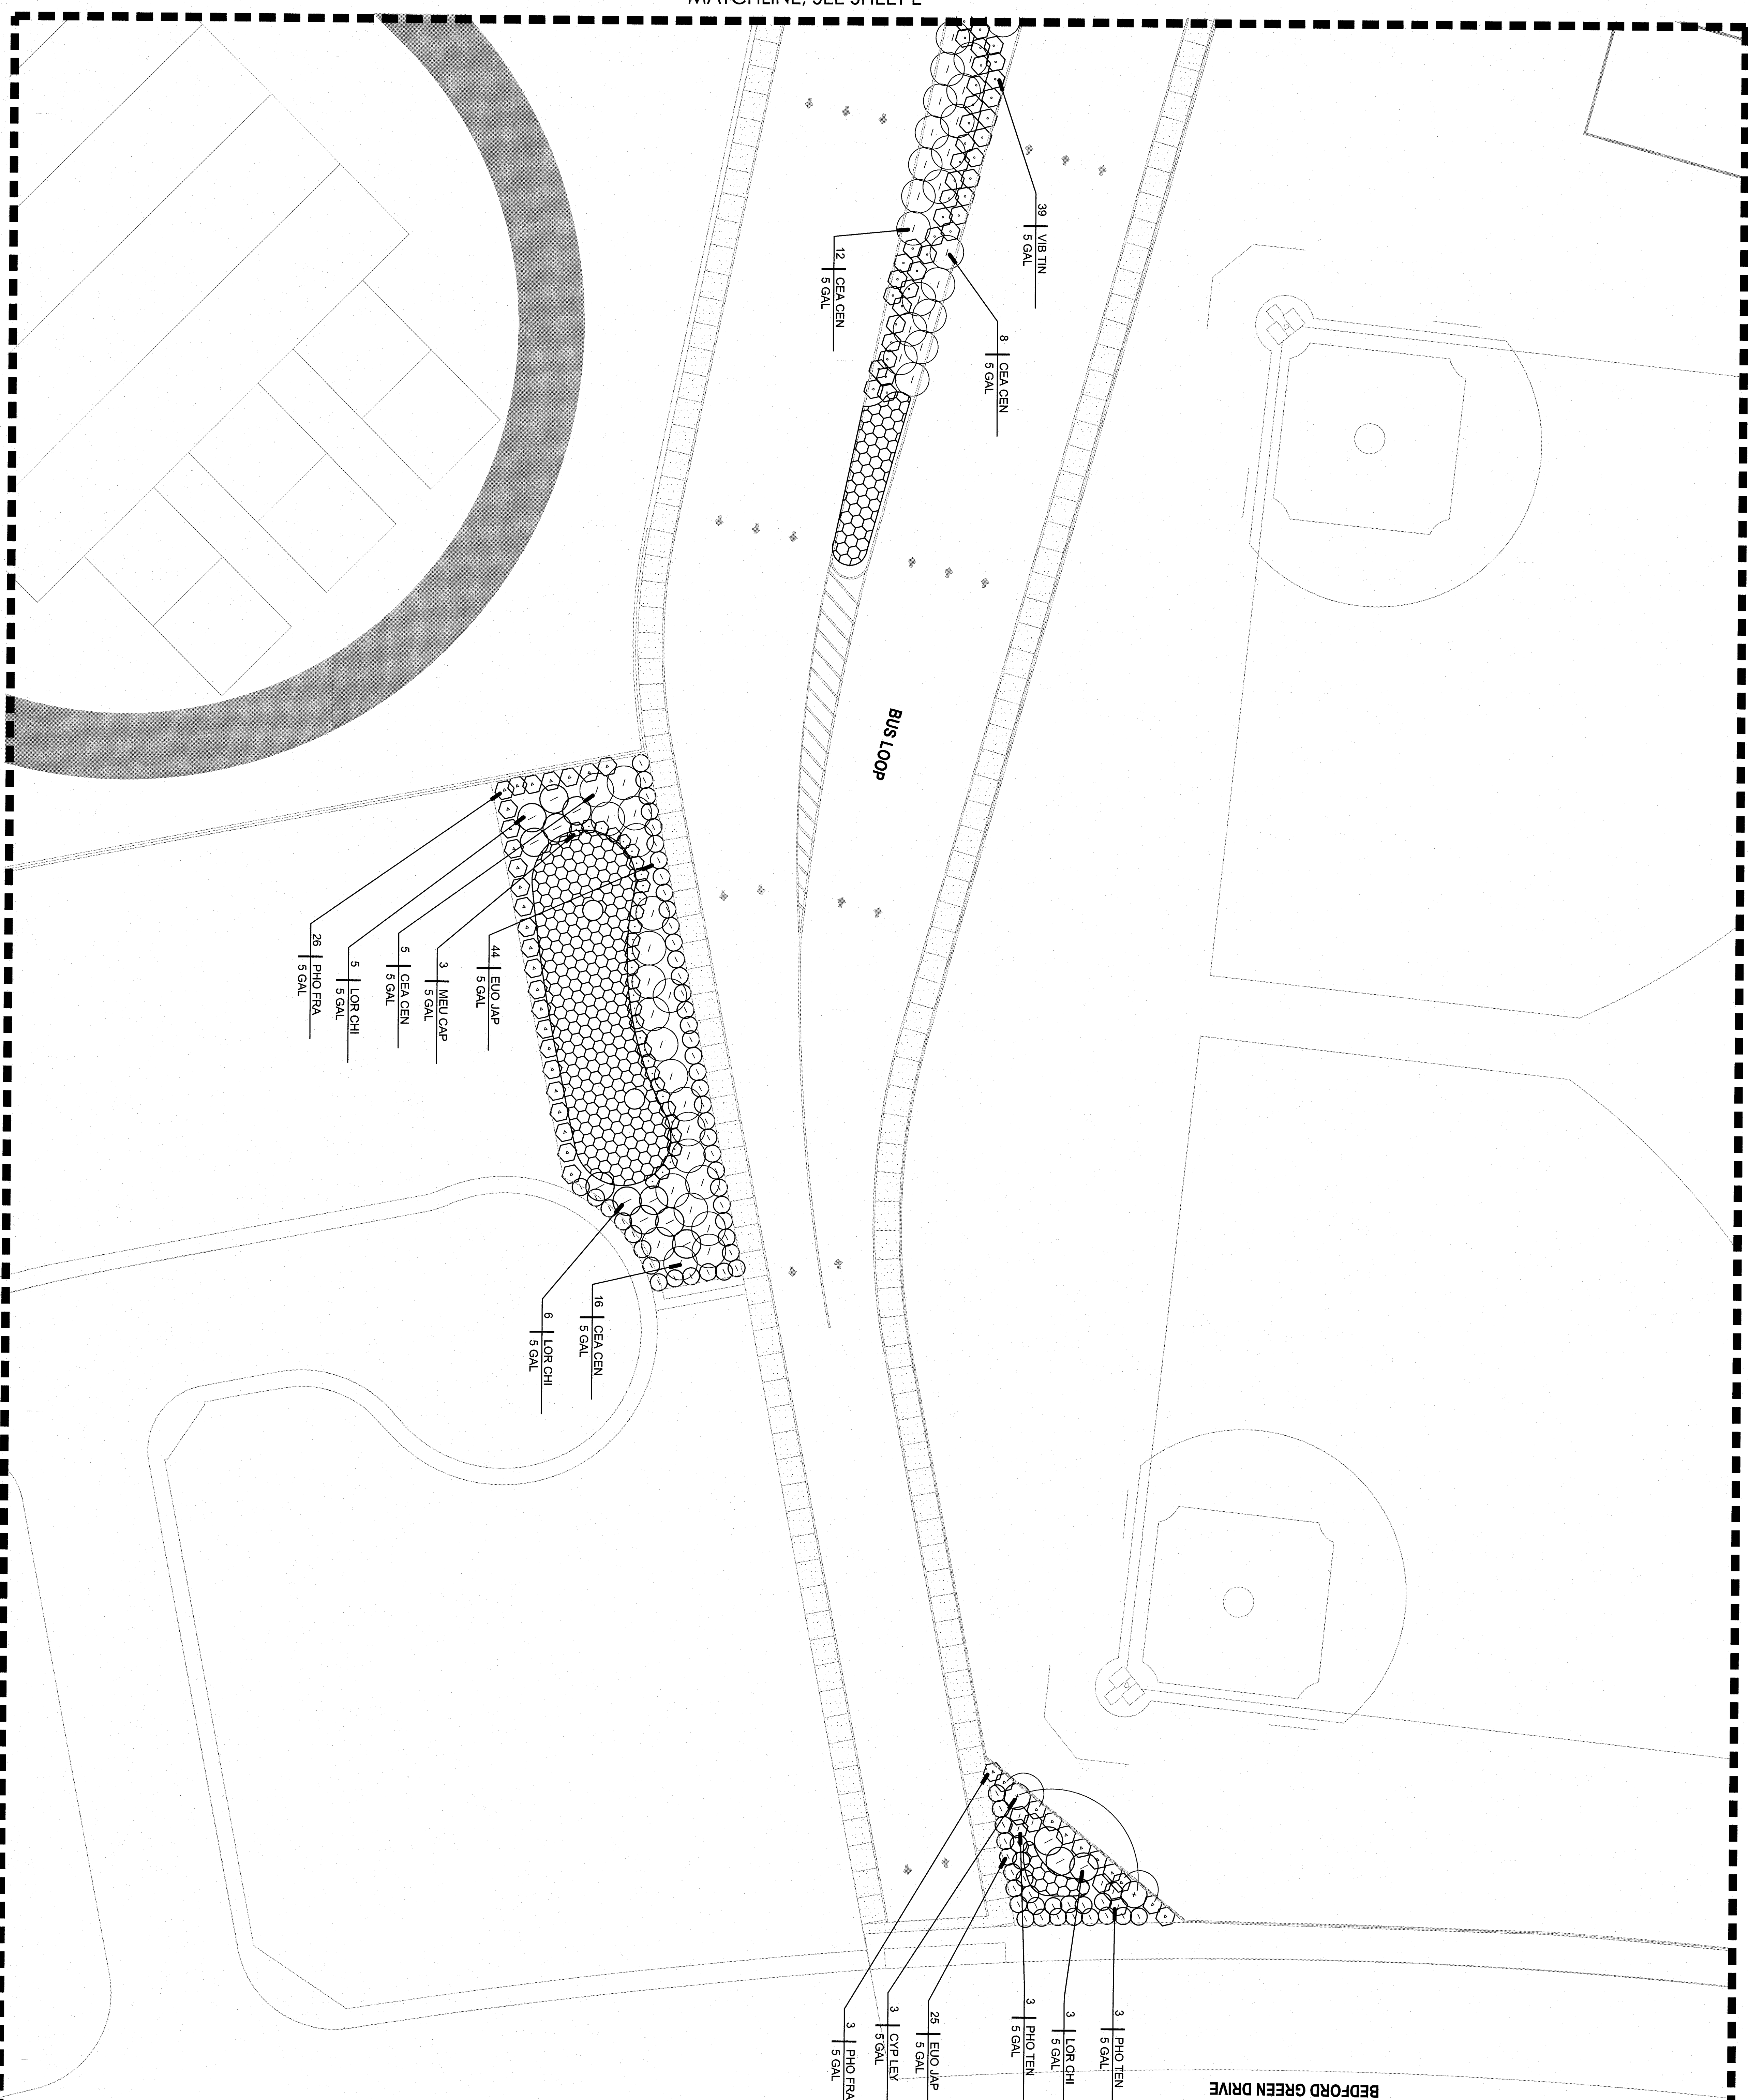


BEDFORD GREEN DRIVE

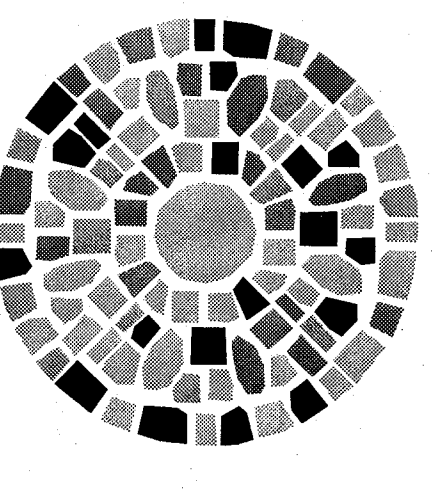

**ROS DESIGN STUDIO**  
 LANDSCAPE ARCHITECTURE & DESIGN  
 3805 ORA VISTA AVENUE  
 BAKERSFIELD, CALIFORNIA 93309  
 P: 661.835.9259  
 F: 661.367.5284

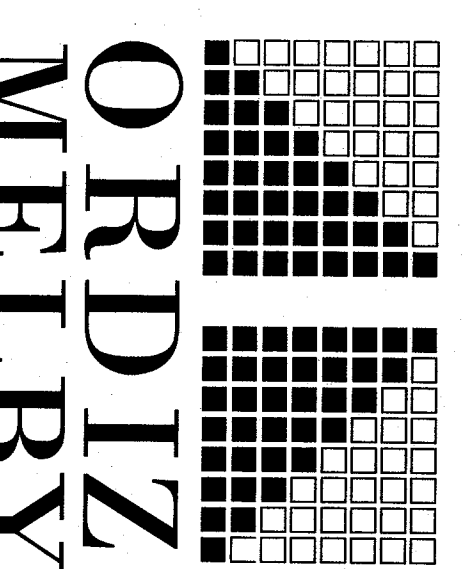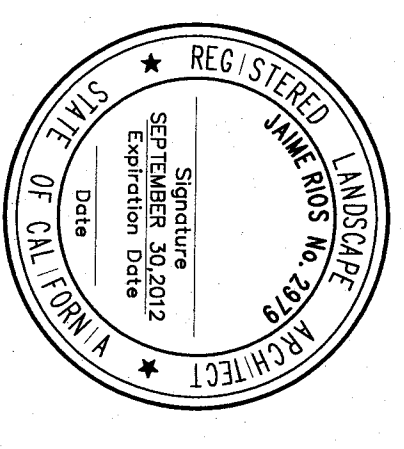

**ORDIZ MELBY ARCHITECTS, INC.**  
 5500 MING AVENUE SUITE 280  
 BAKERSFIELD, CALIFORNIA 93309  
 TELEPHONE (661) 832-9258  
 FACSIMILE (661) 832-4291

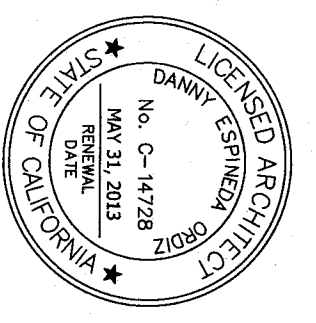

DANNY E. ORTIZ, AIA  
 ARCHITECT C-14,728  
 WILLIAM J. MELBY, AIA  
 ARCHITECT C-14,728

IDENTIFICATION STAMP  
 DRAWING NO. \_\_\_\_\_  
 PROJECT \_\_\_\_\_  
 OFFICE OF REGULATION SERVICES  
 APRIL 4/02-1/2027  
 FILE # 15-6  
 AC \_\_\_\_\_ FS \_\_\_\_\_ SS \_\_\_\_\_  
 DATE \_\_\_\_\_  
 P/N# 6321-112

**NEW ELEMENTARY SCHOOL**  
 9801 HIGHLAND KNOLLS DR  
 BAKERSFIELD CALIFORNIA 93306

**NEW MIDDLE SCHOOL**  
 4111 WINDYBUSH ROAD  
 BAKERSFIELD CALIFORNIA 93306


FOR:

**BAKERSFIELD CITY SCHOOL DISTRICT**  
 1300 BAKER STREET  
 BAKERSFIELD CALIFORNIA 93305

MARK	DATE	DESCRIPTION
△		
△		
△		
△		

200701244  
 CADD DRAWING FILE  
 1244-BLDG A (MULTIPURPOSE).CD.rvt  
 DRAWN BY: \_\_\_\_\_  
 CHECKED BY: \_\_\_\_\_  
 CHECK AND SIGN ALL DRAWINGS BEFORE REPORT DISCREPANCIES TO THE ARCHITECT. THE ARCHITECT'S SIGNATURE AND SEAL ARE THE PROPERTY OF THE ARCHITECT.  
 ORTIZ MELBY ARCHITECTS, INC. 2010

SHRUB PLANTING PLAN

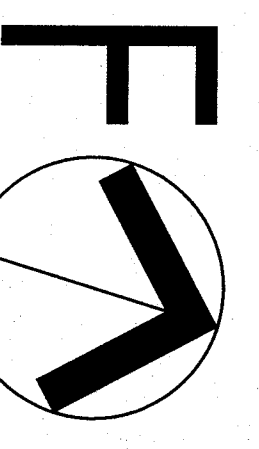

SCALE: 1"=20'

L30

SHEET IDENTIFICATION NUMBER