


MATCHLINE, SEE SHEET B

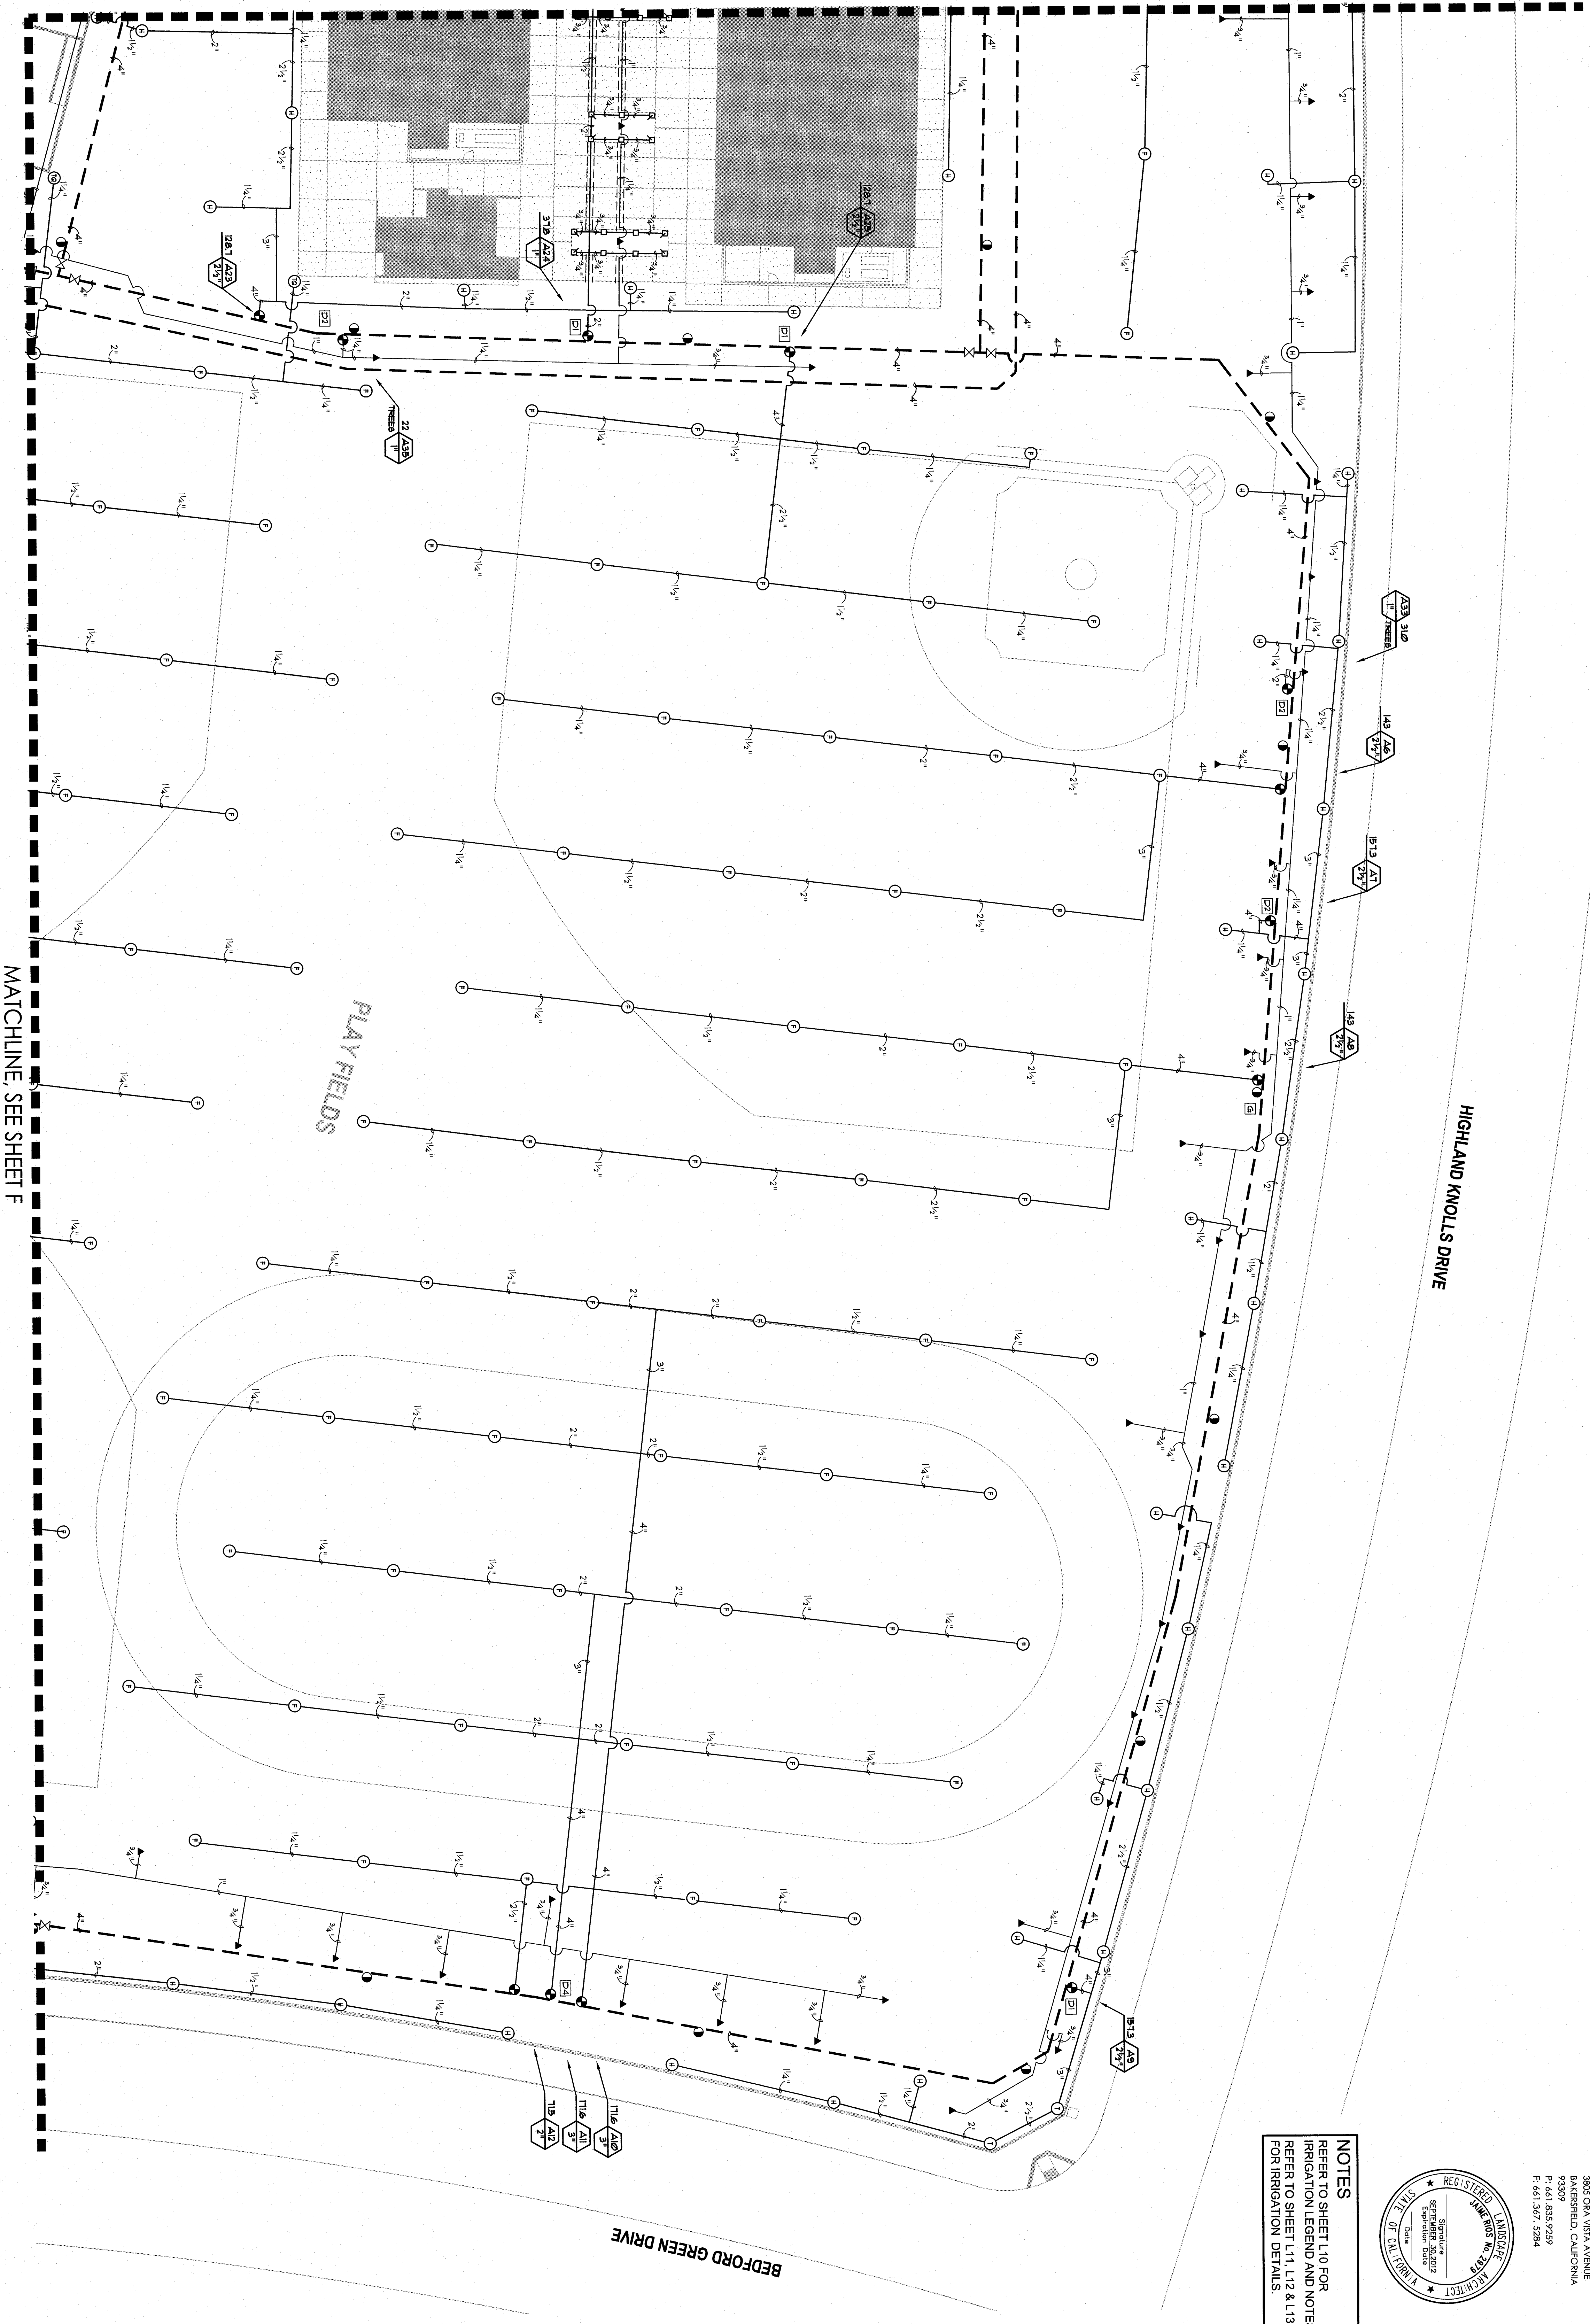


MATCHLINE, SEE SHEET F

PLAYFIELDS


HIGHLAND KNOLLS DRIVE

BEDFORD GREEN DRIVE


**NOTES**  
 REFER TO SHEET L1.0 FOR IRRIGATION LEGEND AND NOTES.  
 REFER TO SHEET L1.1, L1.2 & L1.3 FOR IRRIGATION DETAILS.

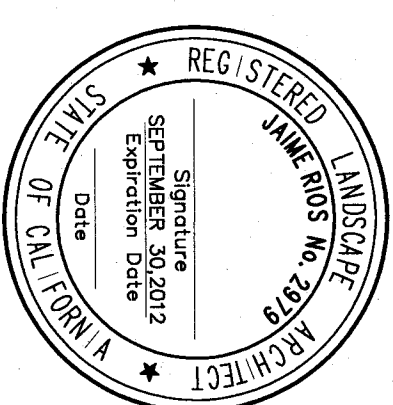

**ROS DESIGN STUDIO**  
 LANDSCAPE ARCHITECTURE & DESIGN  
 3800 OAK VISTA AVENUE  
 BAKERSFIELD, CALIFORNIA 93309  
 P: 661.833.9259  
 F: 661.837.5284

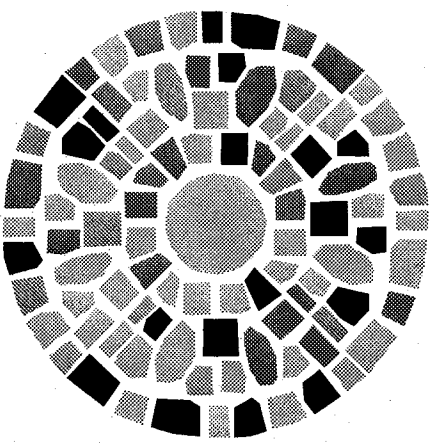

**ORDIZ MELBY ARCHITECTS, INC.**  
 SUITE 280  
 5500 KING AVENUE  
 BAKERSFIELD, CALIFORNIA 93309  
 TELEPHONE (661) 832-5295  
 FACSIMILE (661) 832-4291

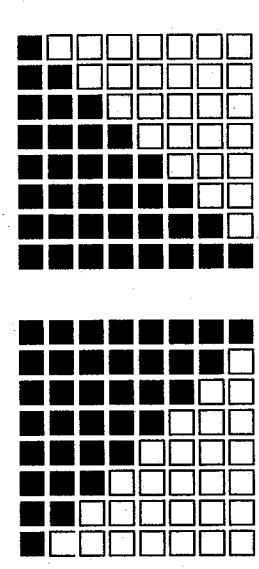

**DANNY E. GRODZ, M.A.S.**  
 ARCHITECT No. 41,251  
 BAKERSFIELD, CALIFORNIA 93309  
 ARCHITECT No. 16,658

**IDENTIFICATION STAMP**  
 DIVISION OF REGULATION SERVICES  
 APPL. #02-112027  
 FILE # 15-6  
 AC \_\_\_\_\_ FLS \_\_\_\_\_ SS \_\_\_\_\_  
 DATE \_\_\_\_\_  
 PIN# 6323-112

**FOR:**  
 NEW ELEMENTARY SCHOOL  
 9801 HIGHLAND KNOLLS DR  
 BAKERSFIELD CALIFORNIA 93306  
 NEW MIDDLE SCHOOL  
 4145 VINELAND ROAD  
 BAKERSFIELD CALIFORNIA 93306


**BAKERSFIELD CITY SCHOOL DISTRICT**  
 1300 BAKER STREET  
 BAKERSFIELD CALIFORNIA 93305

MARK	DATE	DESCRIPTION
△		
△		
△		
△		

**200101244**  
 C:\DRAWING FILES  
 1244L4.DWG (MULTIPURPOSE) CD.rvt  
 CHECK AND SIGNATURE  
 REPORT REVISIONS TO THE ARCHITECT.  
 REPRESENTATIVE OF THE ARCHITECT.  
 PROJECT OF THE ARCHITECT.  
 OREGON/ALTA ASSOCIATES, INC. 2010  
 SHEET TITLE

**VALVE IDENTIFICATION KEY**

VALVE STATION NUMBER	VALVE DESIGNATION	VALVE G.P.M.
VALVE SIZE		

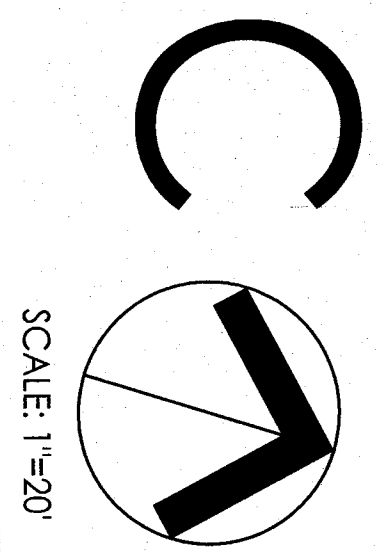

SCALE: 1"=20'

**IRRIGATION PLAN**  
 SHEET IDENTIFICATION NUMBER  
**L4**