


MATCHLINE, SEE SHEET E

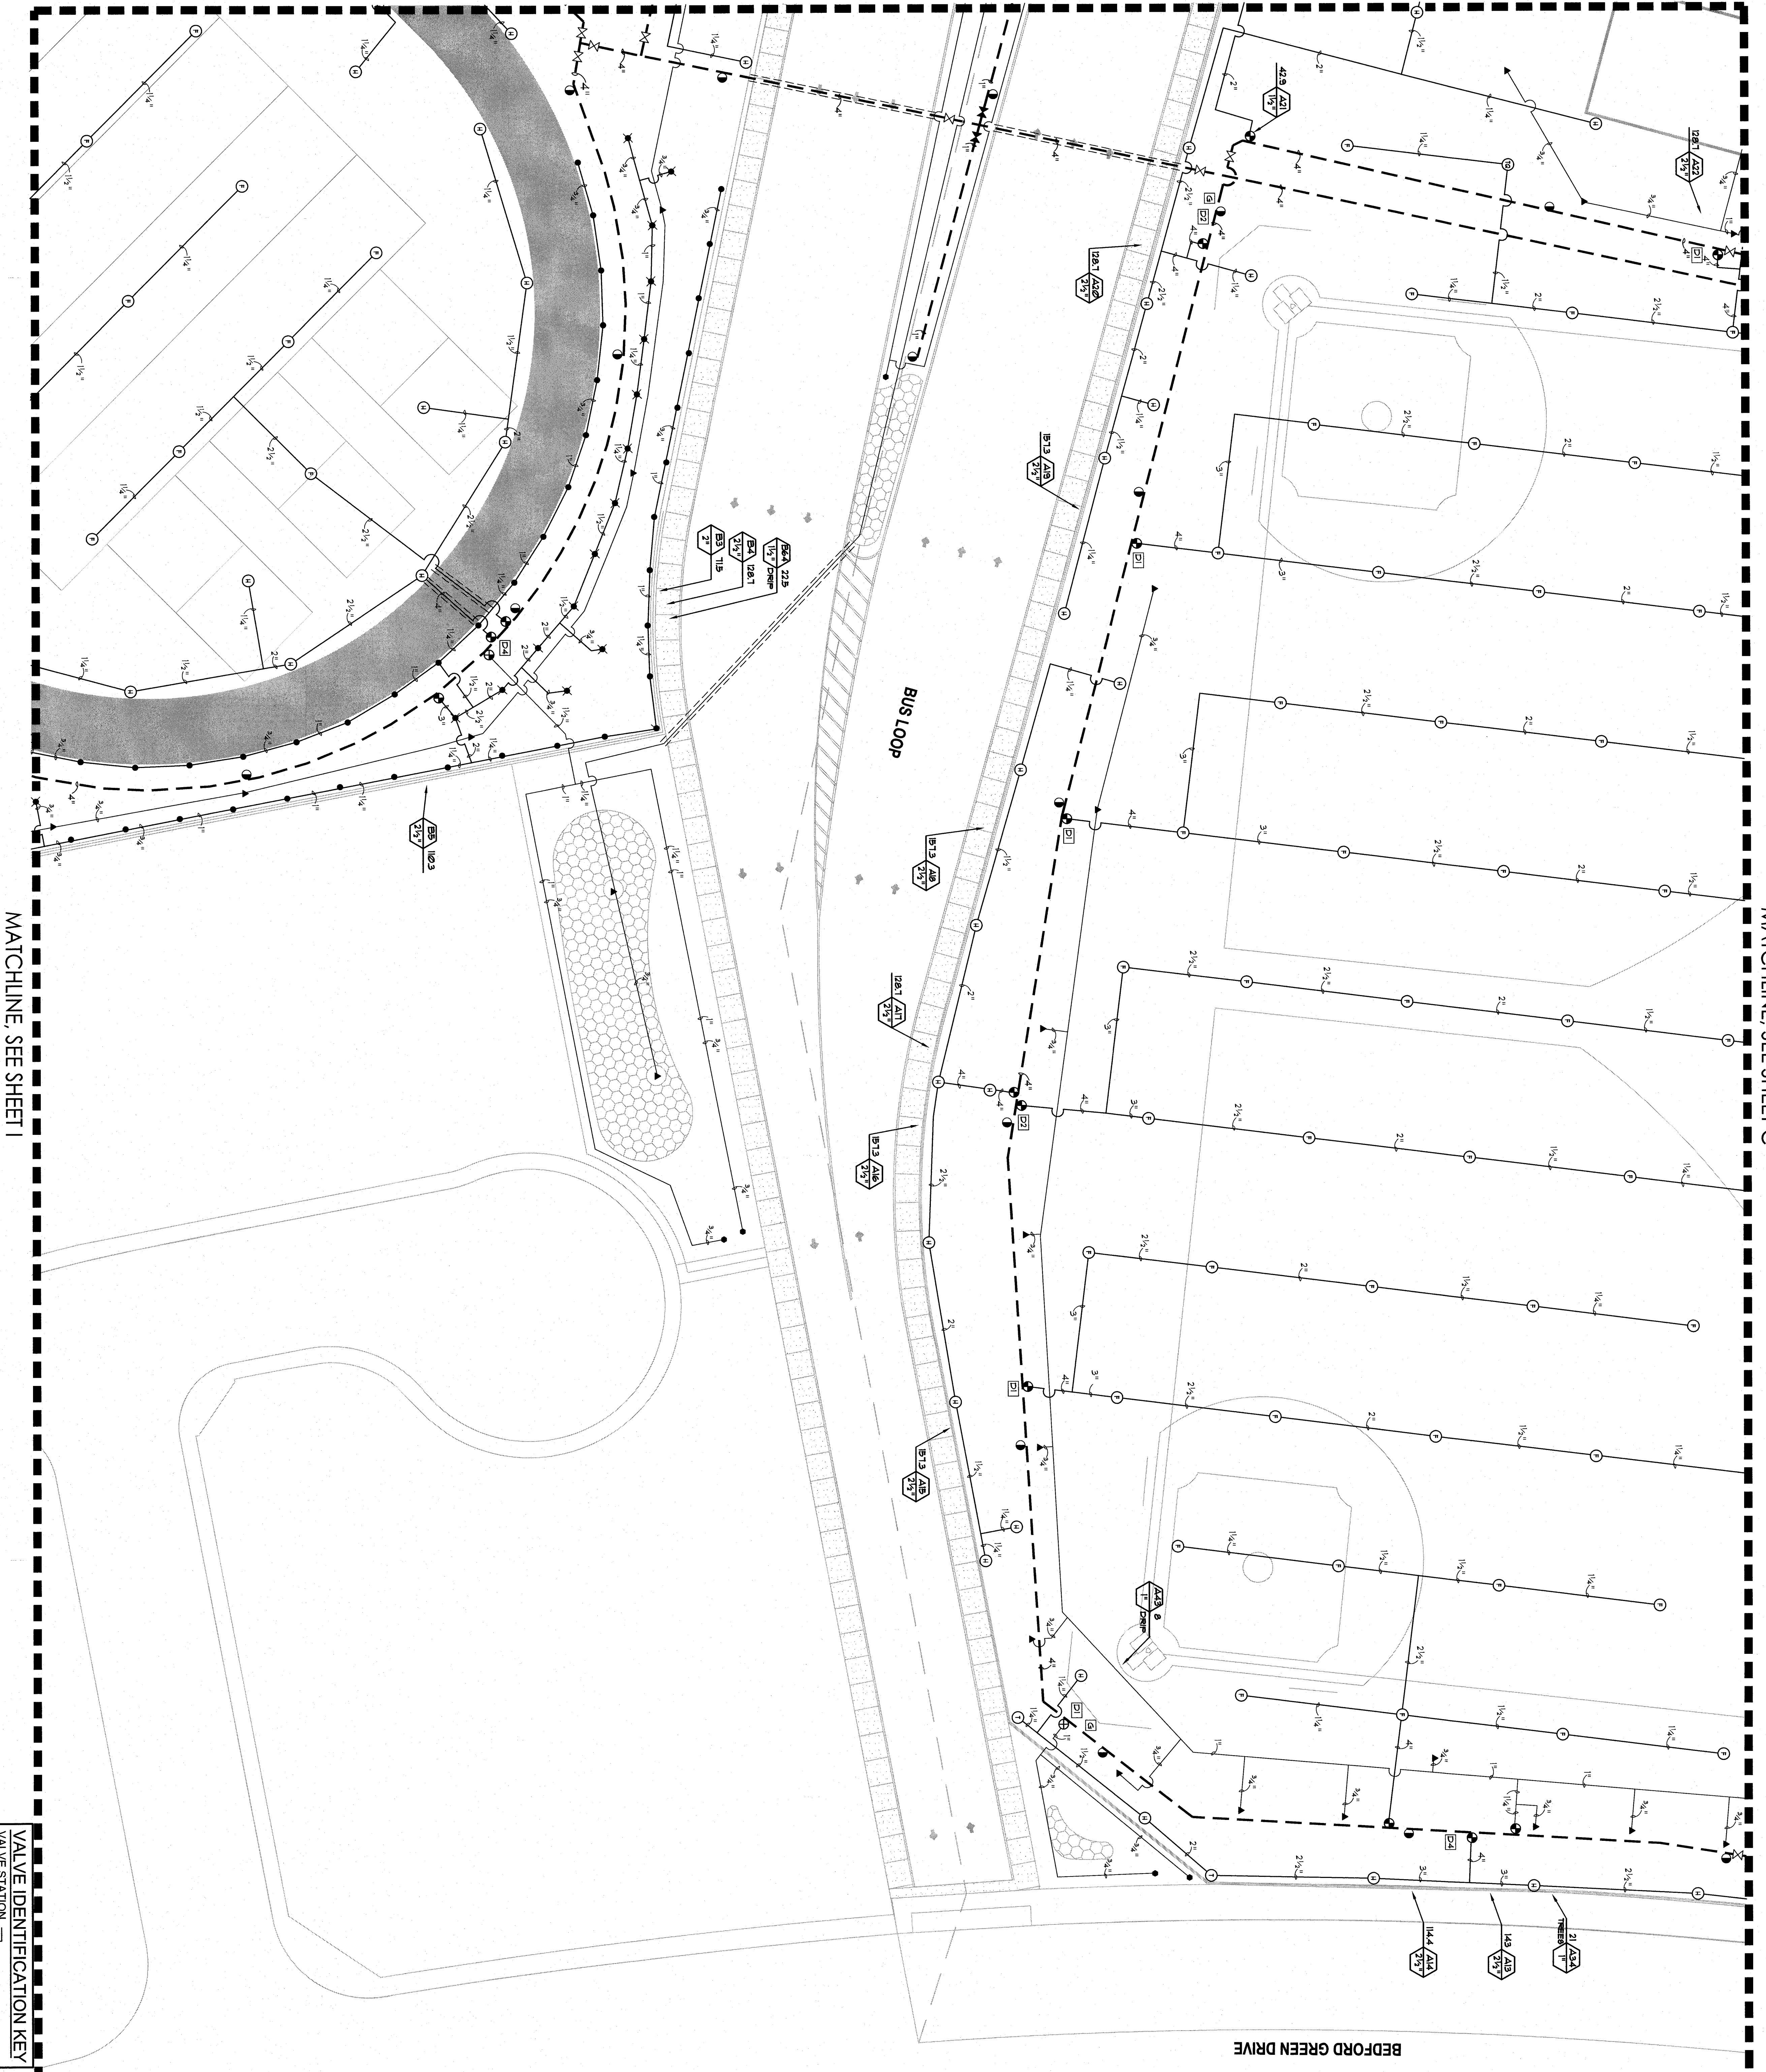


MATCHLINE, SEE SHEET I

MATCHLINE, SEE SHEET C


BEDFORD GREEN DRIVE

BUS LOOP


**NOTES**  
 REFER TO SHEET L10 FOR  
 IRRIGATION LEGEND AND NOTES  
 REFER TO SHEET L11, L12 & L13  
 FOR IRRIGATION DETAILS.

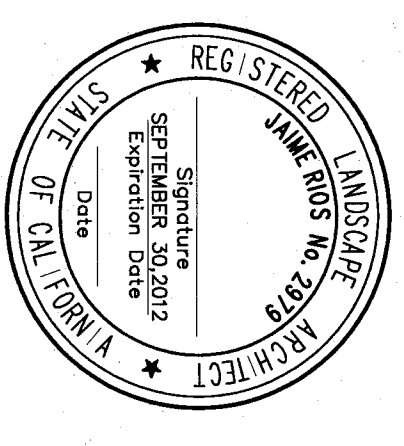

**RIOS DESIGN STUDIO**  
 LANDSCAPE ARCHITECTURE & DESIGN  
 3605 ORA VISTA AVENUE  
 BAKERSFIELD, CALIFORNIA  
 93309  
 P: 805.833.9299  
 F: 805.837.5284

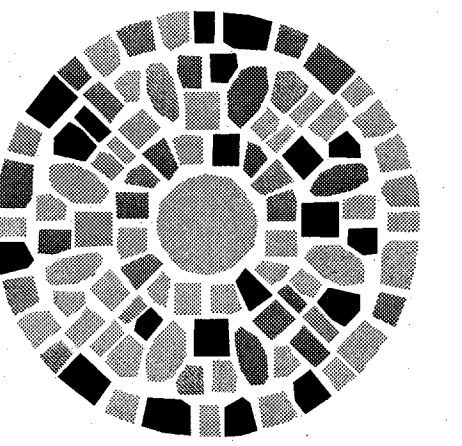

**ORDIZ MELBY ARCHITECTS, INC.**  
 5500 KING AVENUE SUITE 200  
 BAKERSFIELD, CALIFORNIA 93309  
 TELEPHONE (805) 832-2288  
 FACSIMILE (805) 832-2291

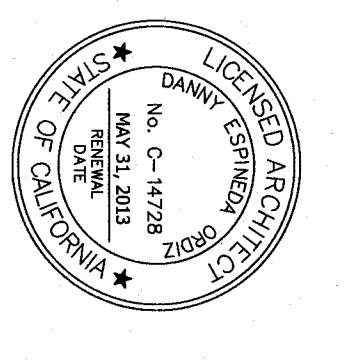

DANNY E. ORDIZ, AIA  
 ARCHITECT C-14-728  
 WILLIAM J. MELBY, AIA  
 ARCHITECT C-16-835

**IDENTIFICATION STAMP**  
 DIVISION OF STATE ARCHITECT  
 OFFICE OF REGULATION SERVICES  
 APP. #02-112027  
 FILE #: 15-6  
 AC \_\_\_\_\_ PLS \_\_\_\_\_ 98 \_\_\_\_\_  
 DATE \_\_\_\_\_  
 PIN# 6331-113


**FOR:**  
 NEW ELEMENTARY SCHOOL  
 8801 HIGHLAND KNOLLS DR  
 BAKERSFIELD CALIFORNIA 93306  
 NEW MIDDLE SCHOOL  
 4115 VINELAND ROAD  
 BAKERSFIELD CALIFORNIA 93306

**BAKERSFIELD CITY SCHOOL DISTRICT**  
 1300 BAKER STREET  
 BAKERSFIELD CALIFORNIA 93305

| MARK | DATE | DESCRIPTION |
|------|------|-------------|
| △    |      |             |
| △    |      |             |
| △    |      |             |

20th WALTER  
 20101244  
 1244-ELD-G A (MULTIPURPOSE)-CD.dwg  
 DRAWN BY:  
 CHECKED BY:  
 CDS: BT  
 DATE: 10/24/11

CHECK AND VERIFY ALL DIMENSIONS BEFORE REPORT PROCEEDING WITH THE ARCHITECT. THE DRAWINGS, SEALS, AND DESIGNS REPRESENT THE DESIGN AND DESIGN RESPONSIBILITY OF THE ARCHITECT. COPYRIGHT © 2011 ARCHITECTS, INC. 2010 SHEET TITLE

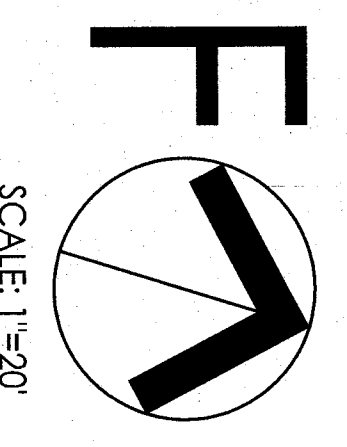

**IRRIGATION PLAN**  
 SHEET IDENTIFICATION NUMBER  
**L7**

