

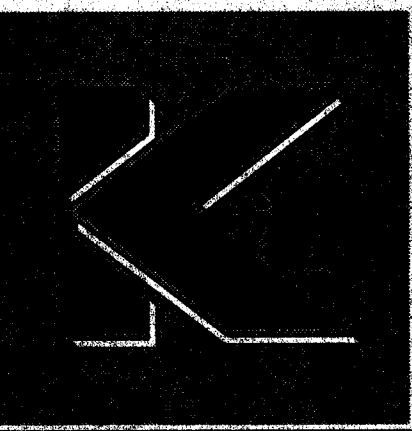


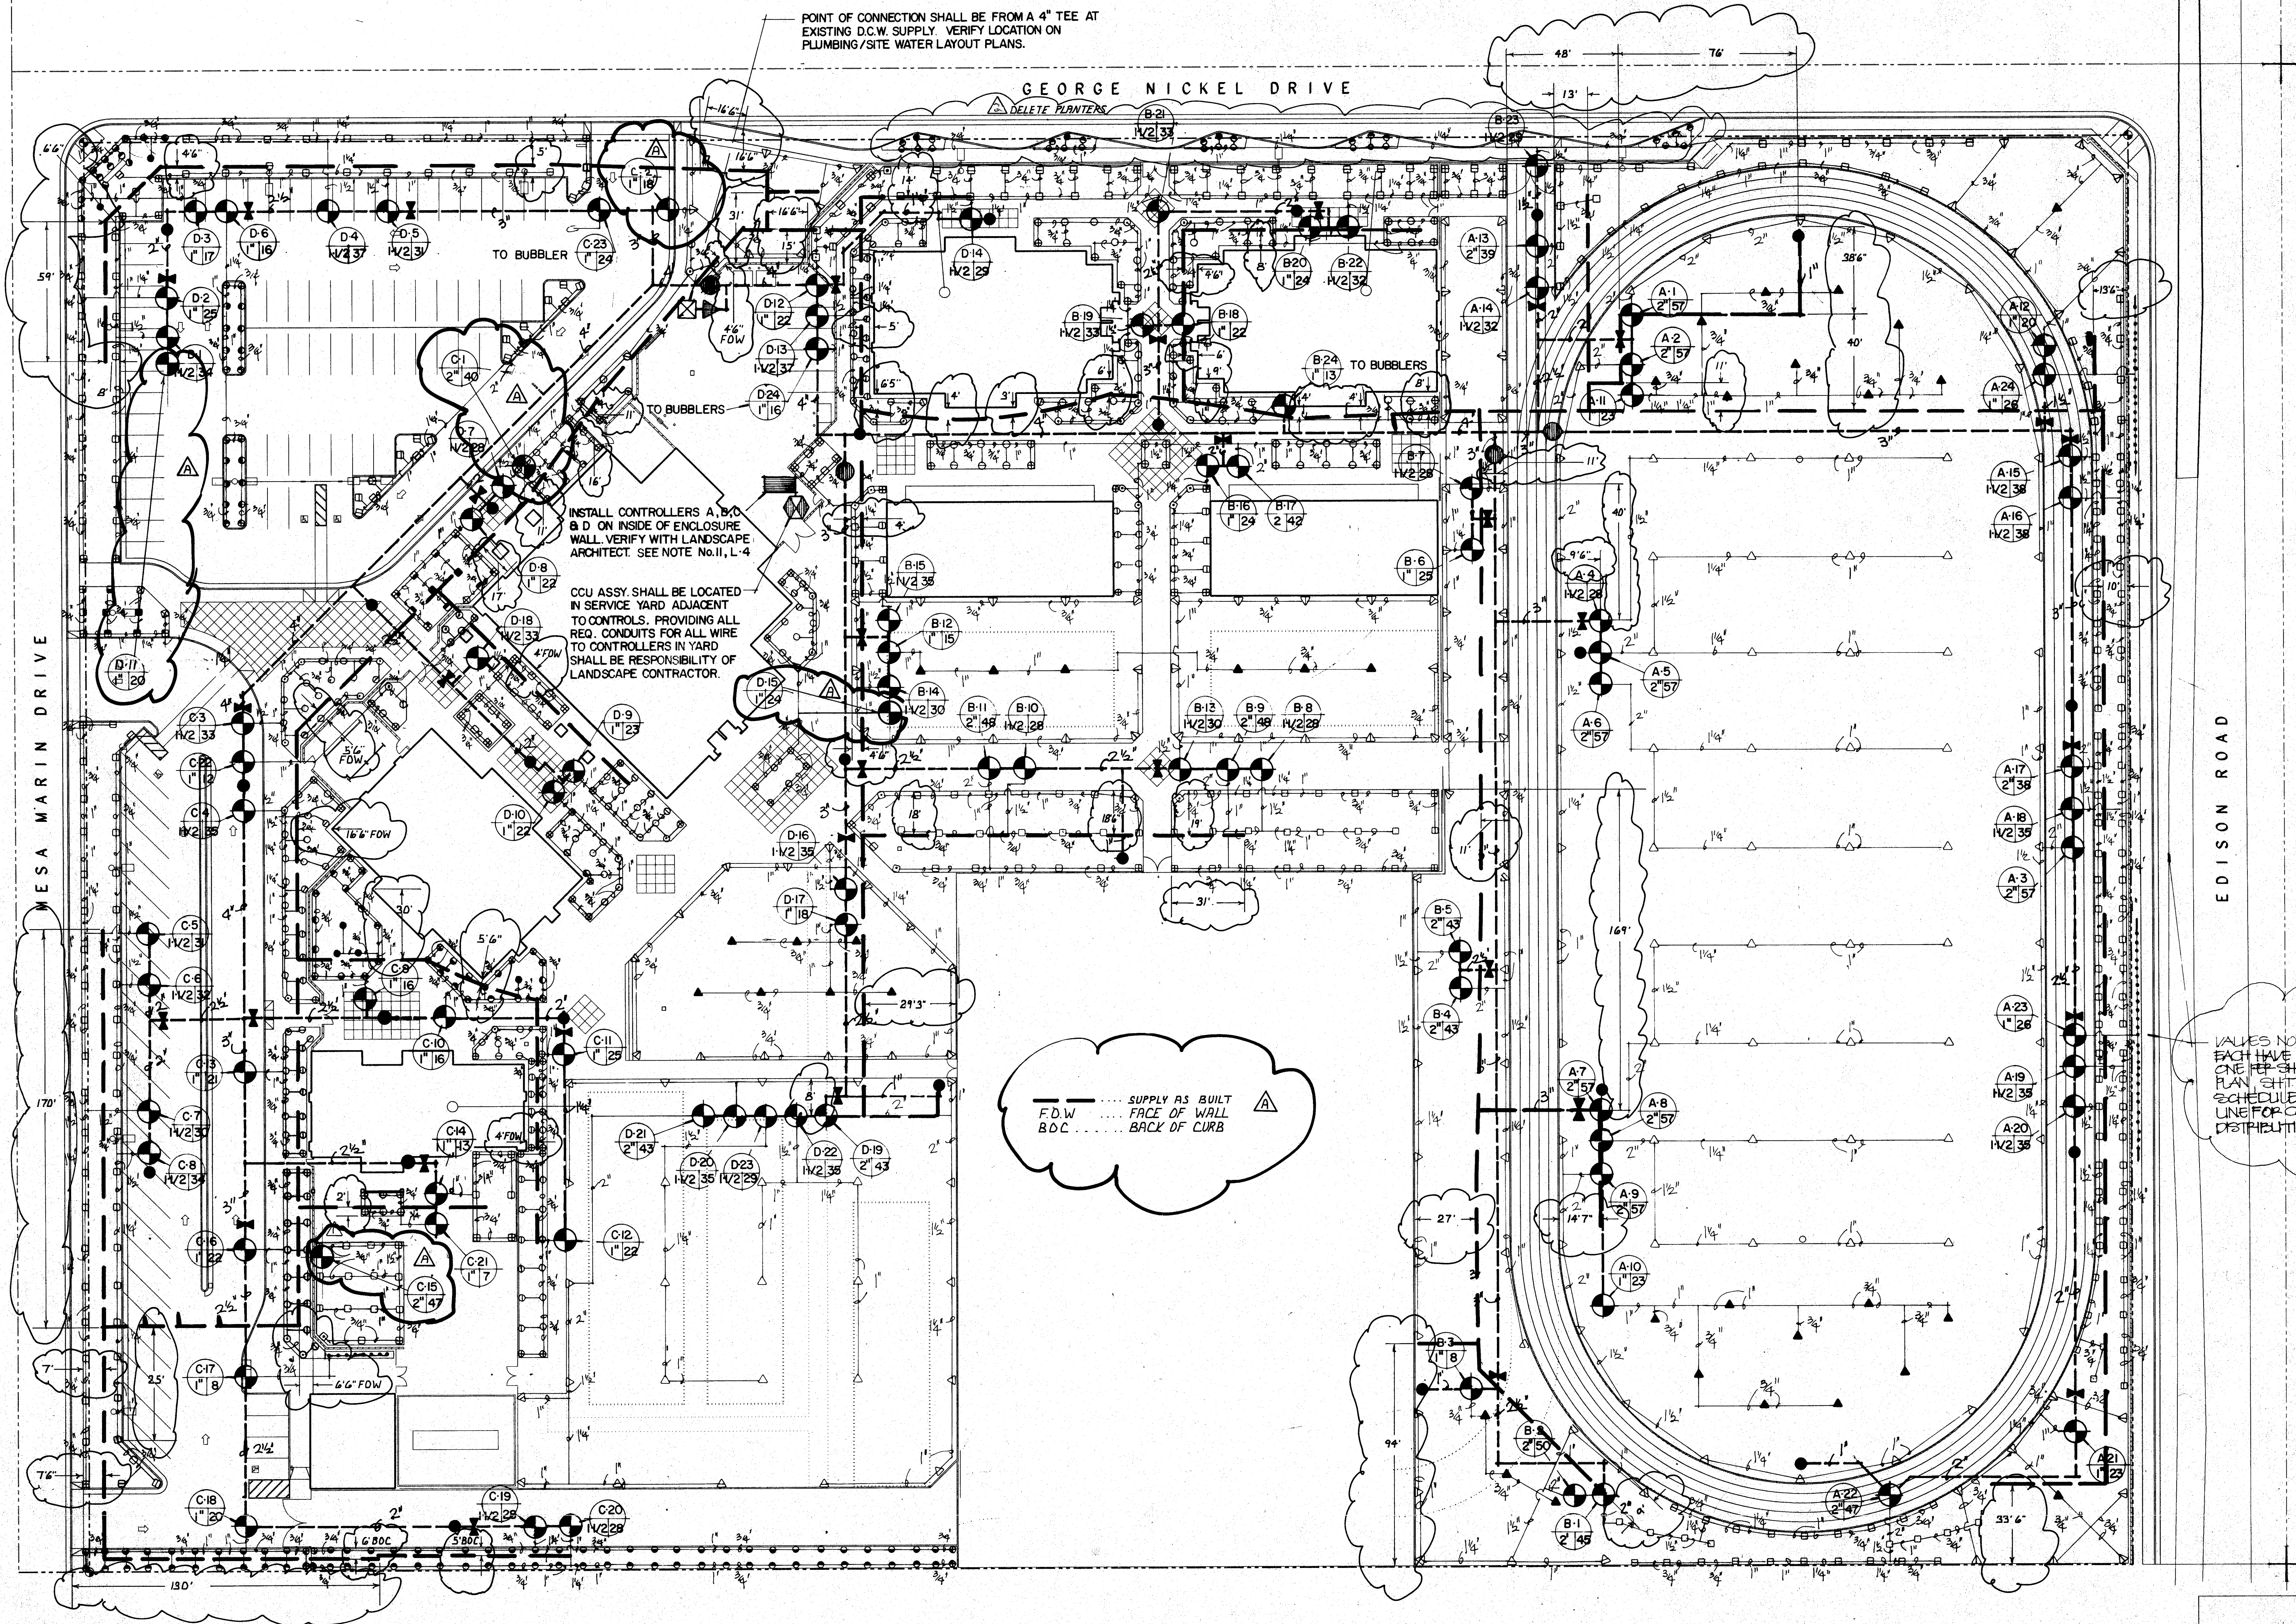

KLASSEN CORPORATION

Architecture
Planning
Construction
2021 Westwind Drive
Bakersfield, CA 93301
(805) 327-0875
(805) 327-5933 Fax

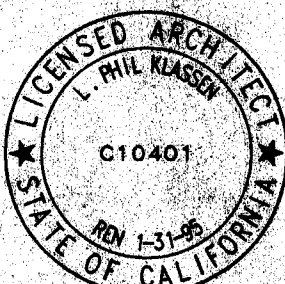


BAKERSFIELD CITY SCHOOL DISTRICT

MESA MARIN ELEMENTARY SCHOOL

BAKERSFIELD, CA

IRRIGATION PLAN

LANDSCAPE ARCHITECTURE
RALPH ADAMS A.S.L.A.
LANDSCAPE ARCHITECT #2000
3405 SYCAMORE STREET, SUITE 100
BAKERSFIELD, CALIF. 93301
(805) 327-5001



Date: Issued For:

Date: Revisions:
1. 12-22-92 KLASSEN CORP.
2. 12-22-92 KLASSEN CORP.
3. 12-22-92 KLASSEN CORP.

Drawn By: RA

Job no: 1223

Dgn. file: 1223003


Sheet:

L-2

Sheet of: 28

Date: 12-22-92

PORTION 1

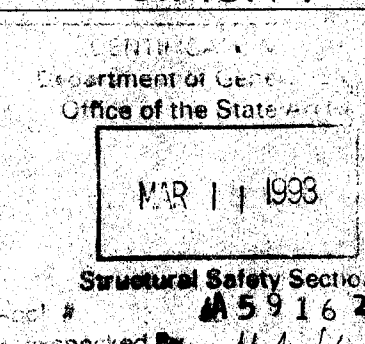

IRRIGATION PLAN

1"=30'-0"