

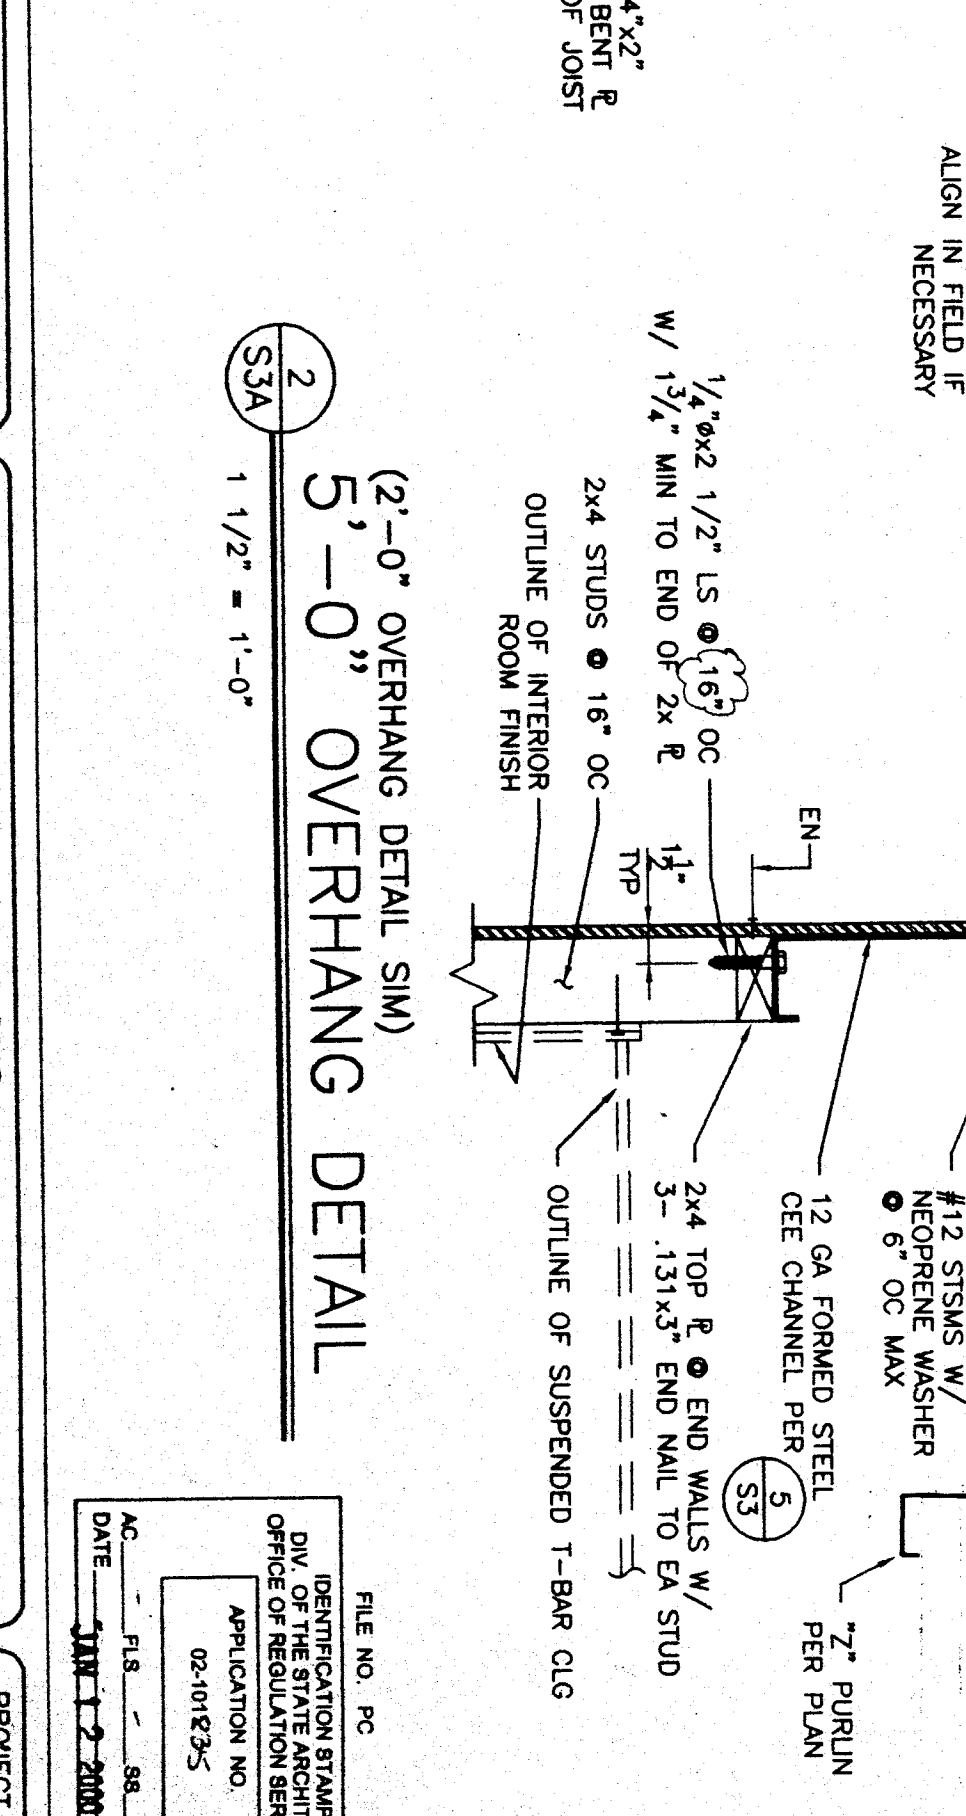
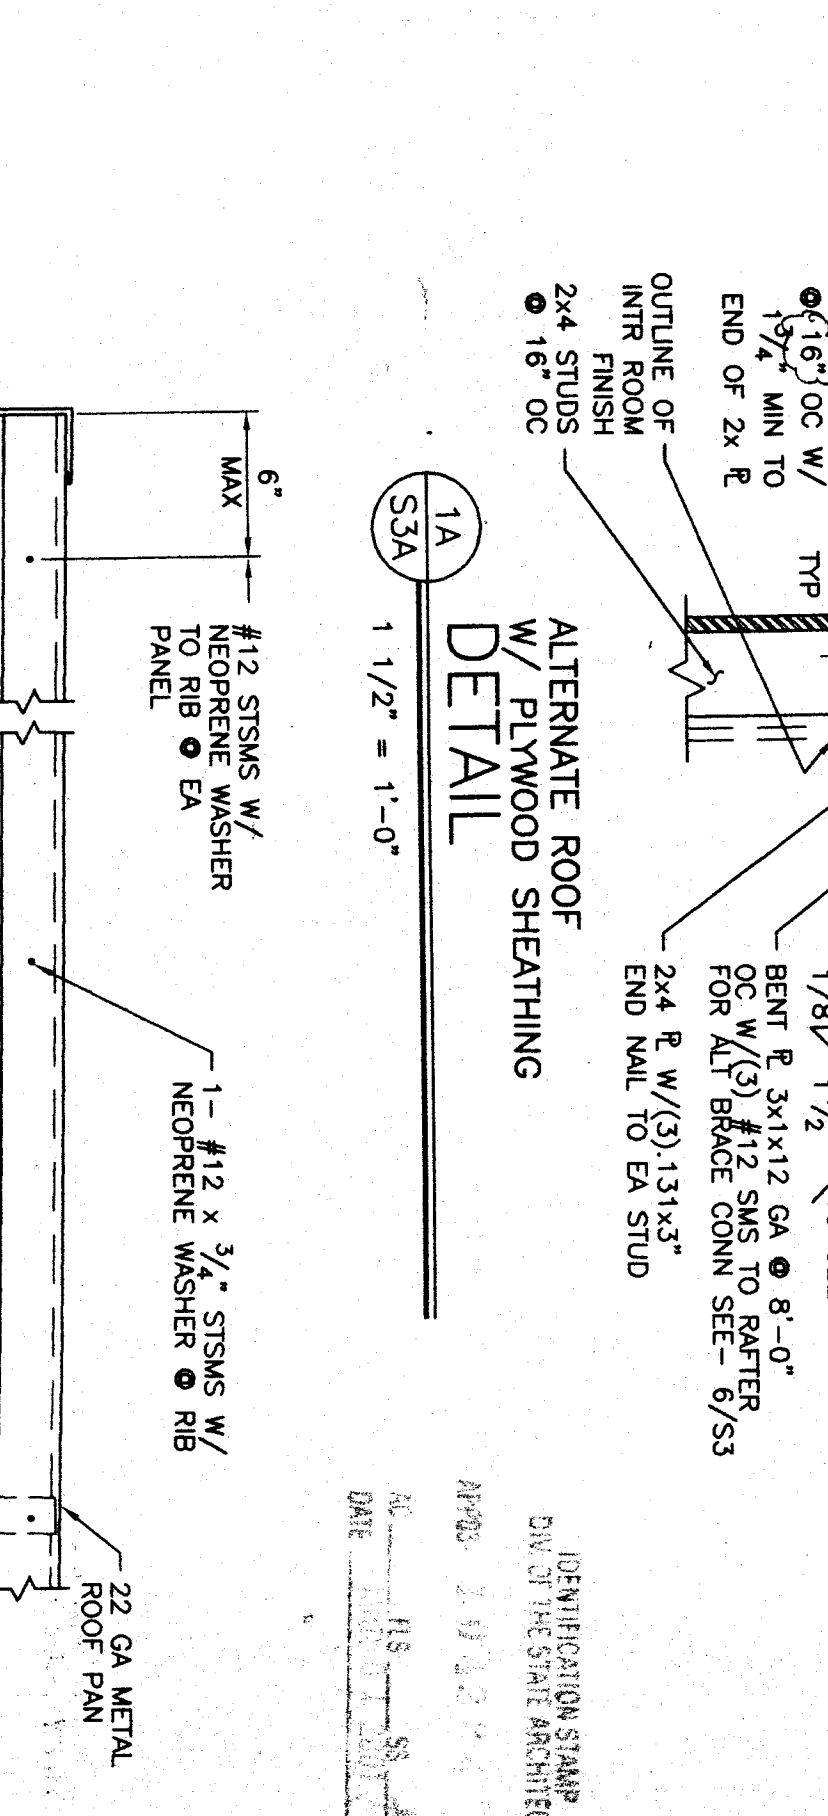
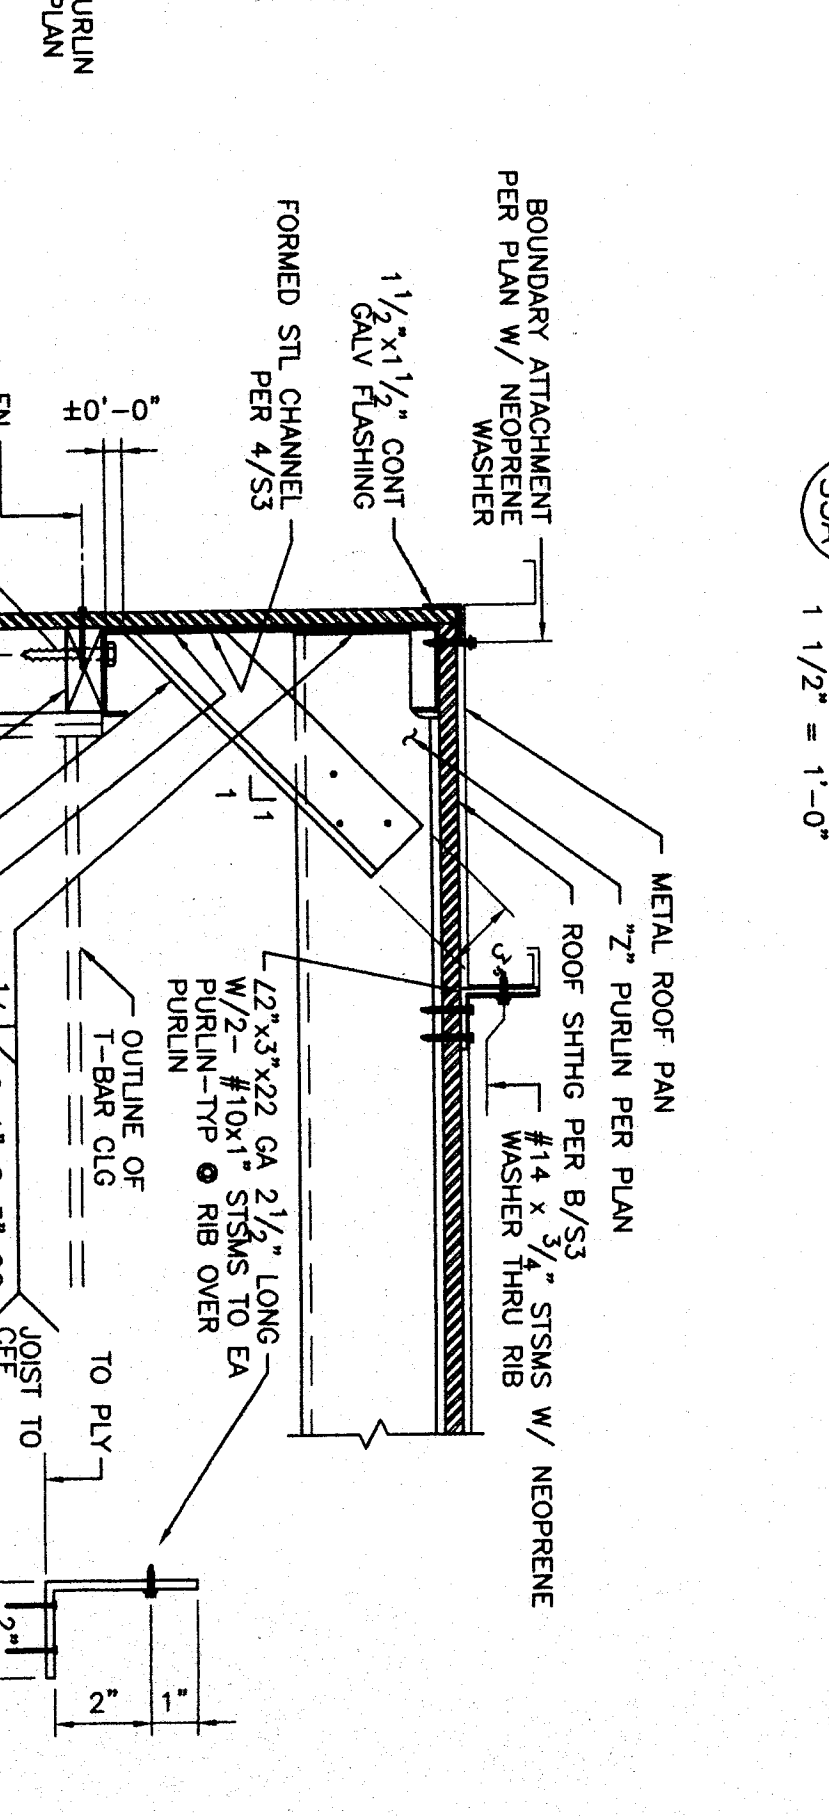
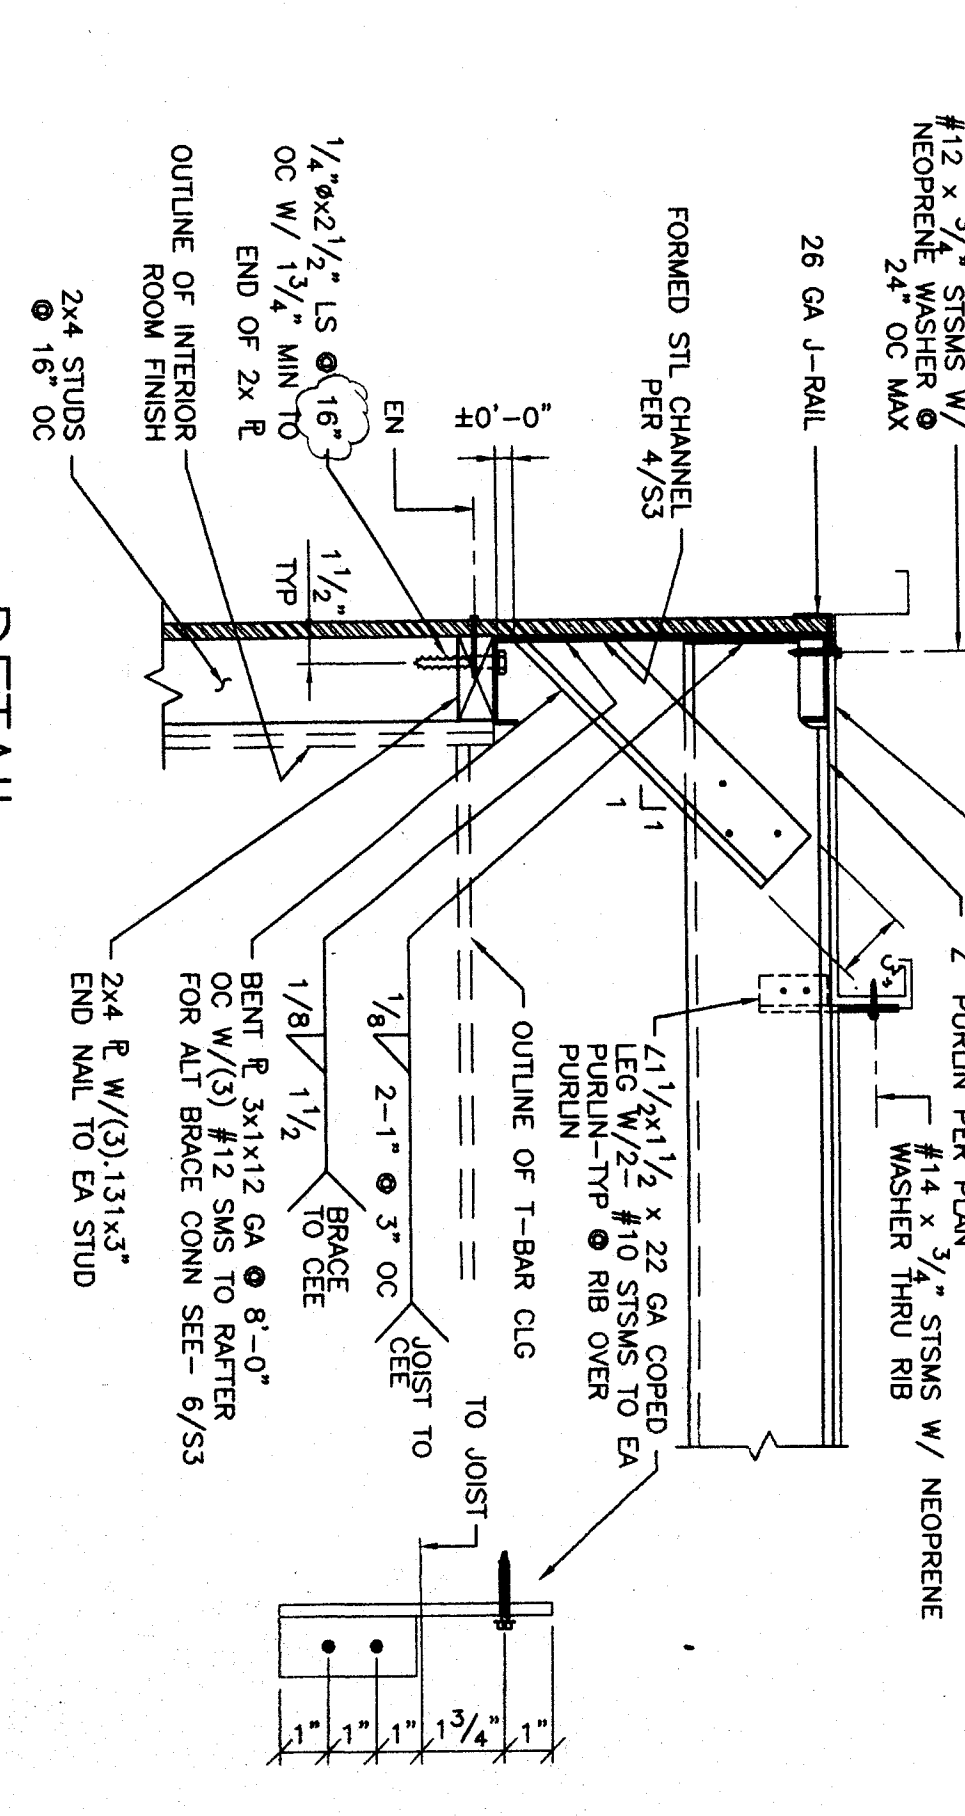
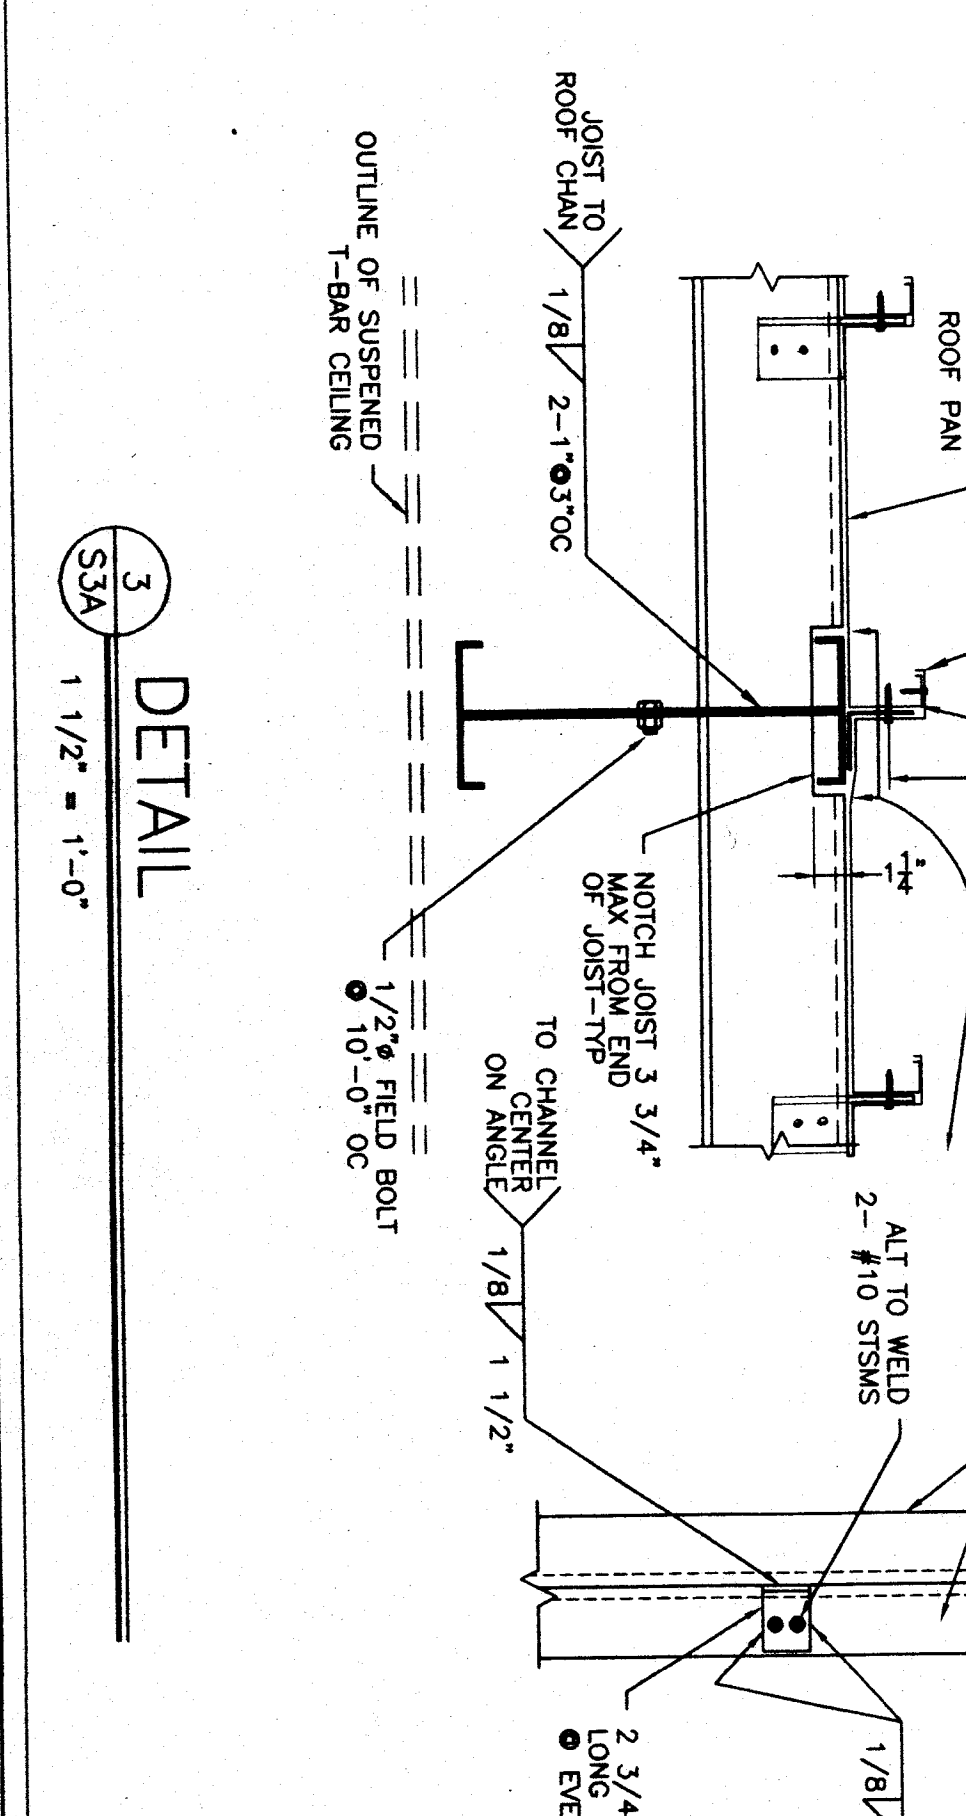
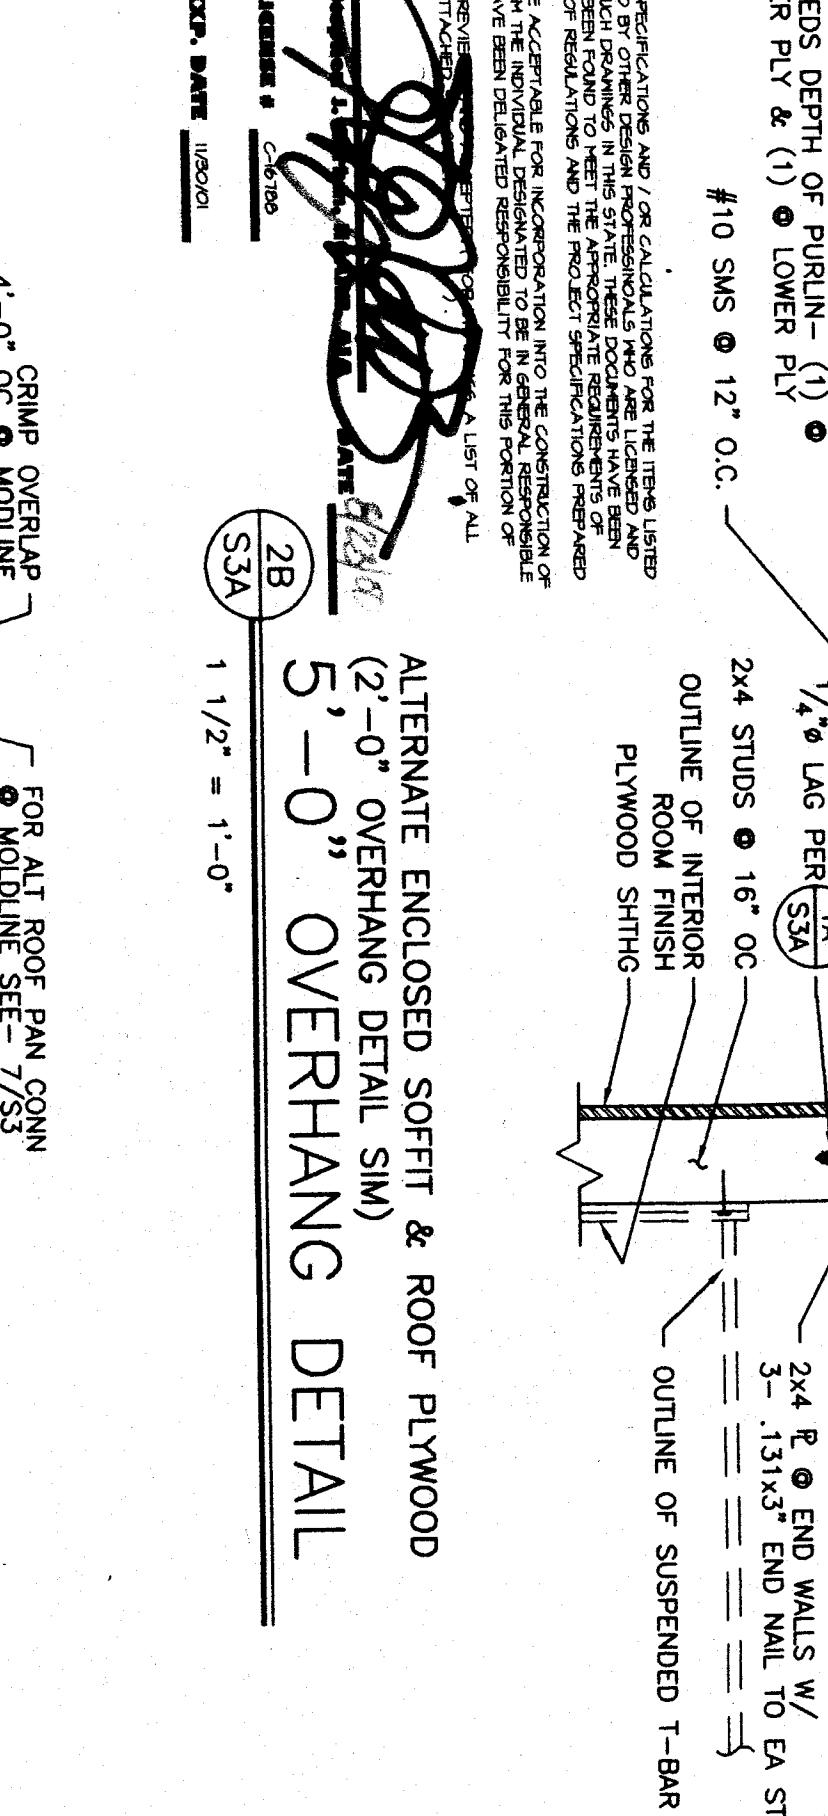
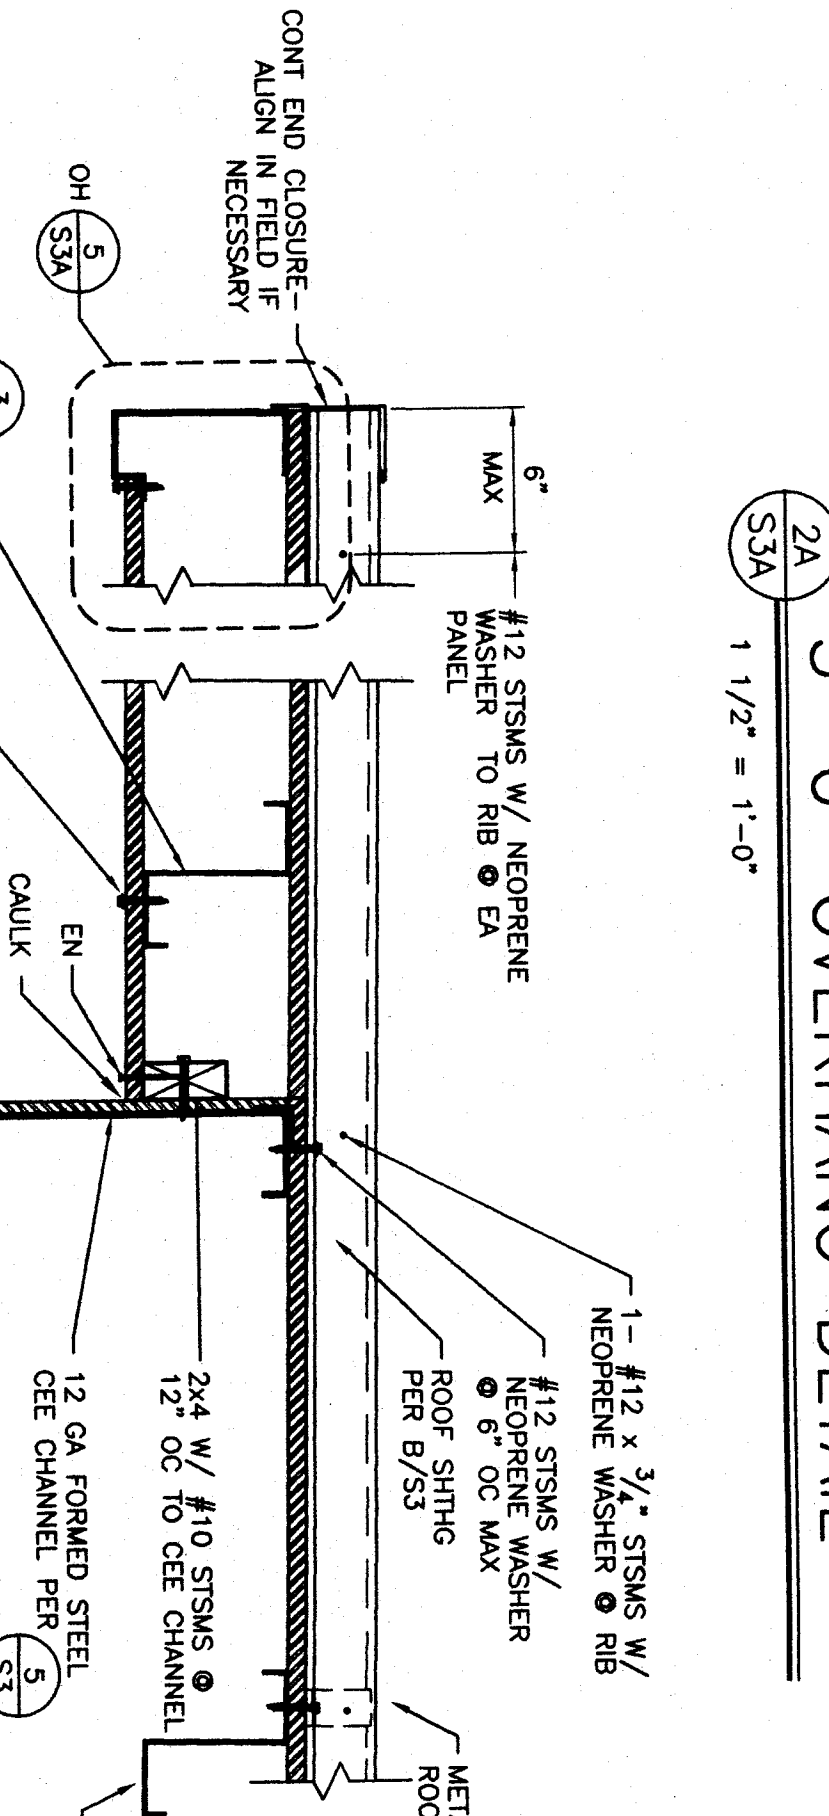
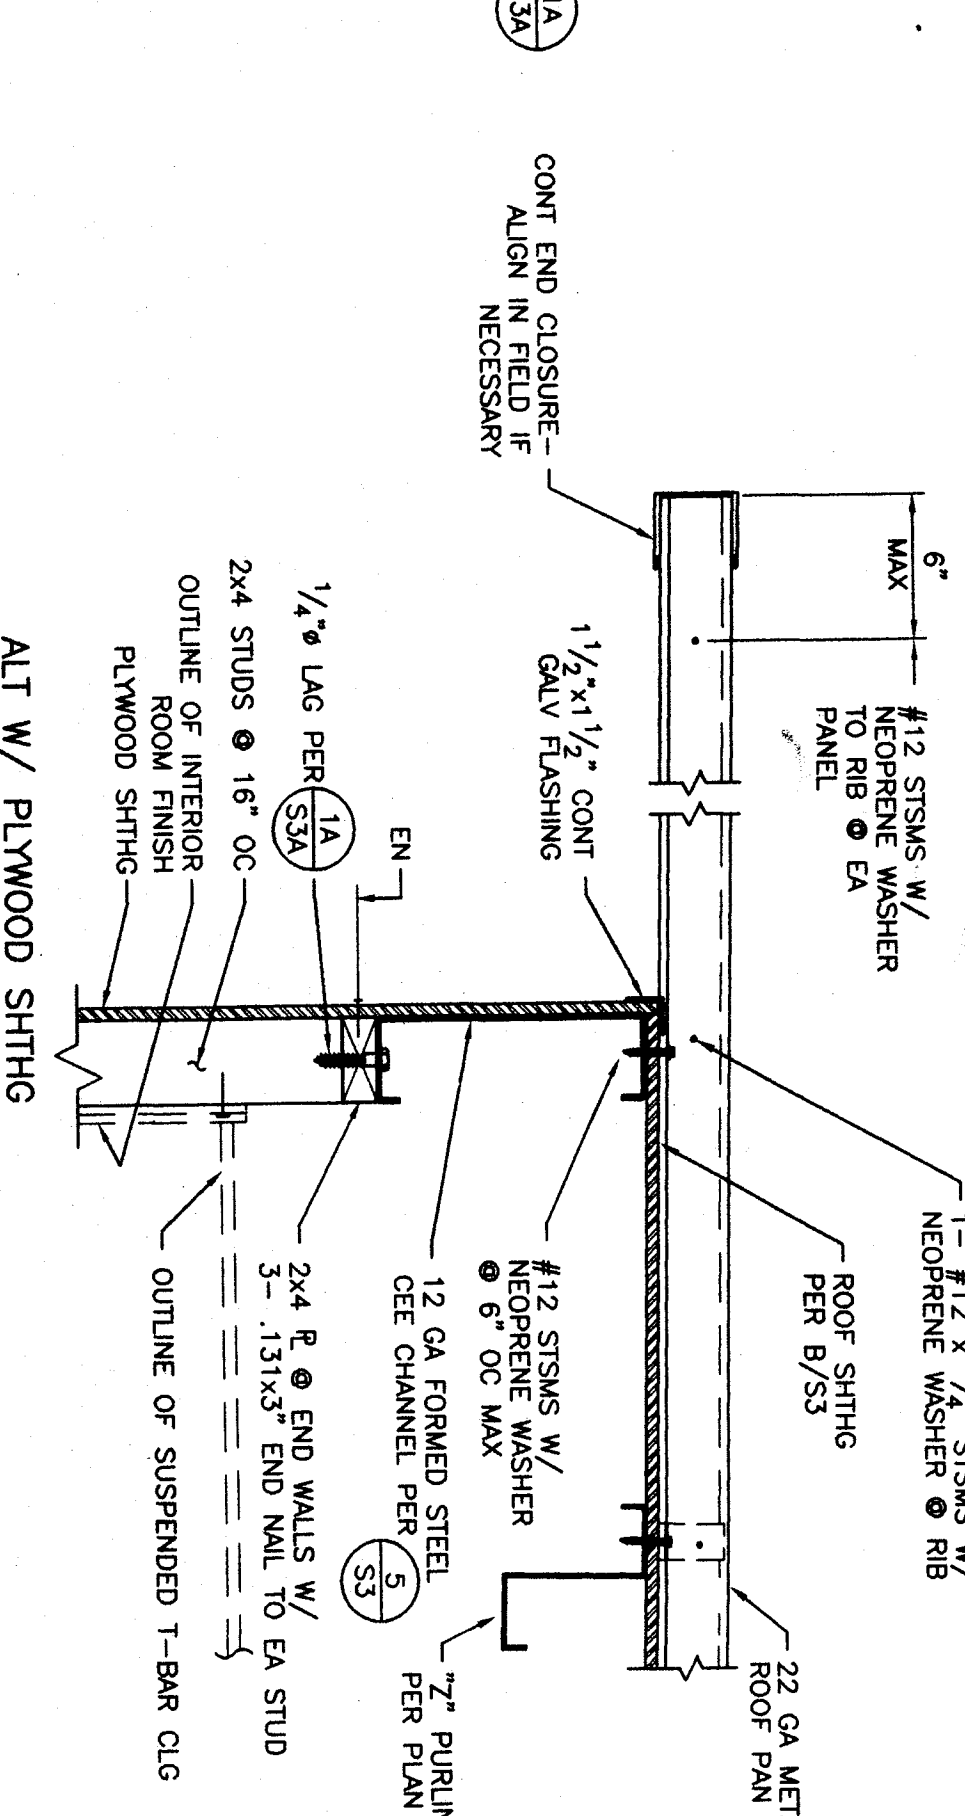
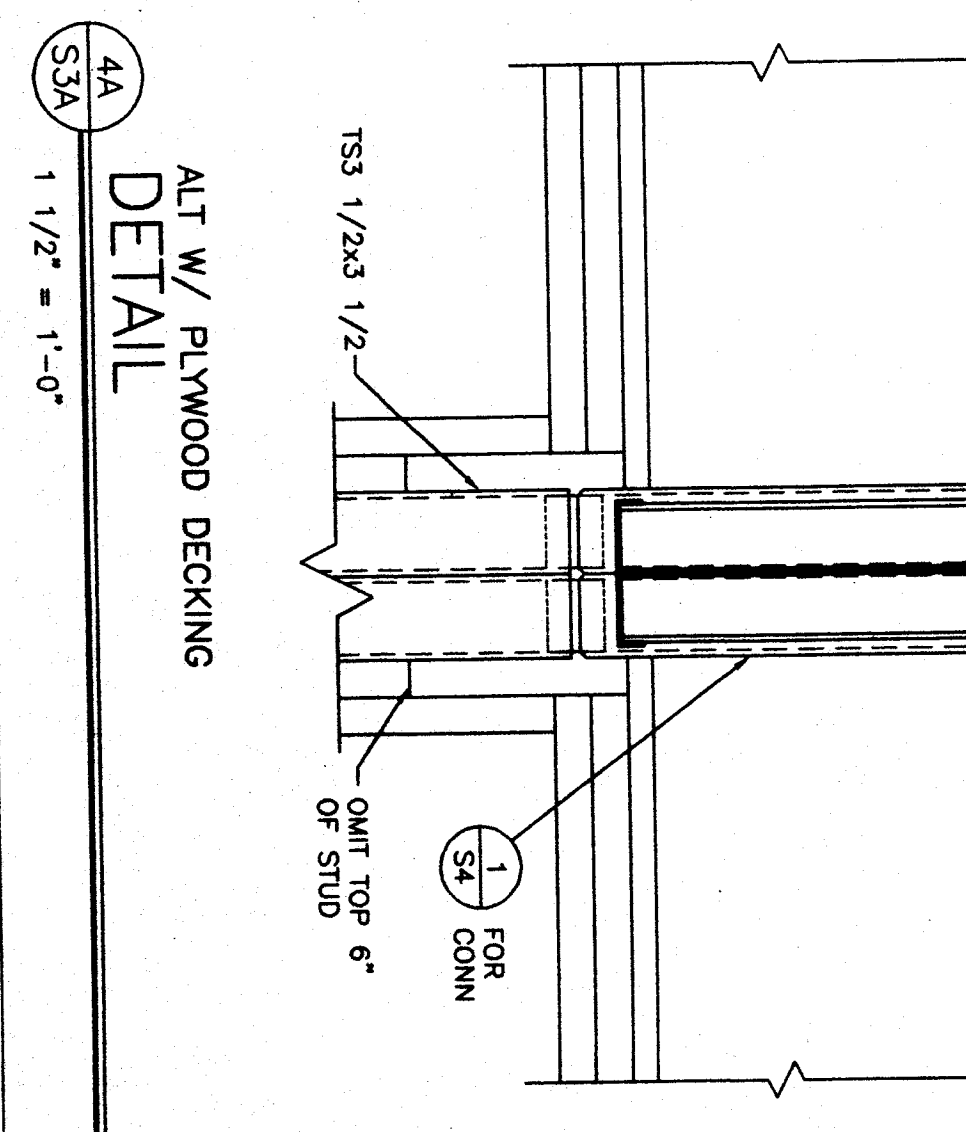
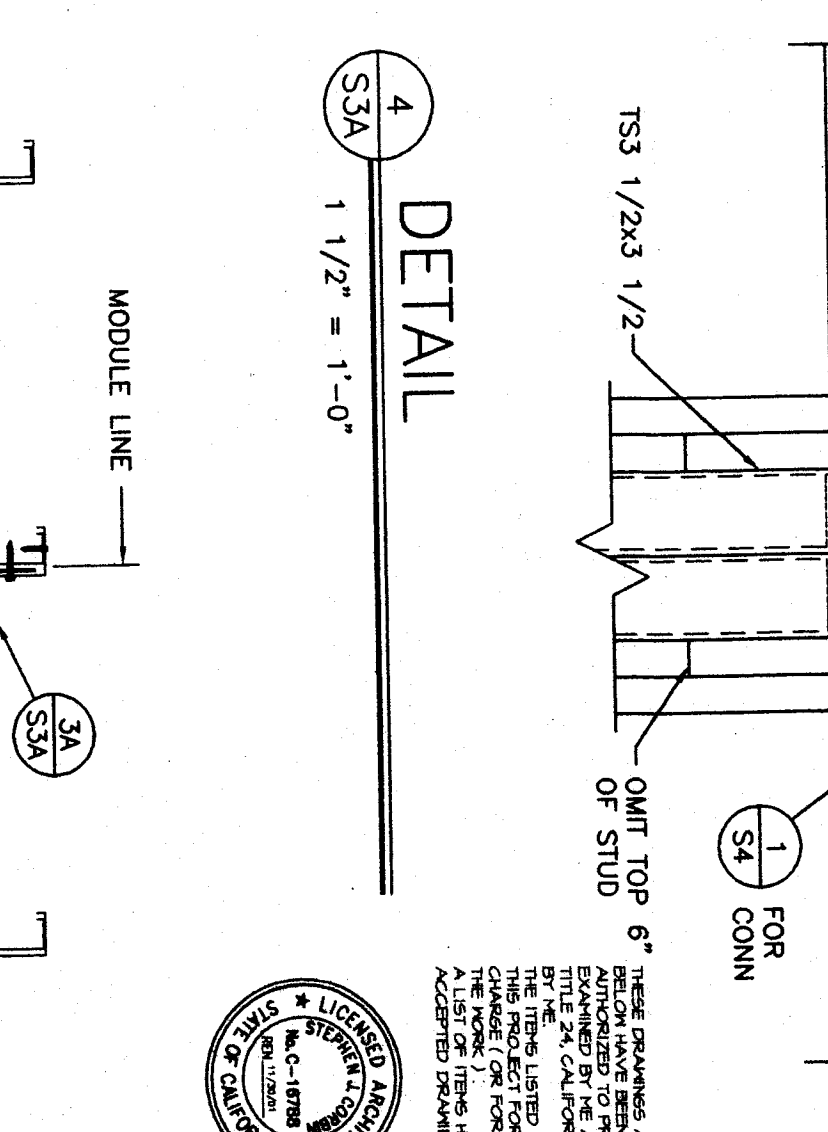
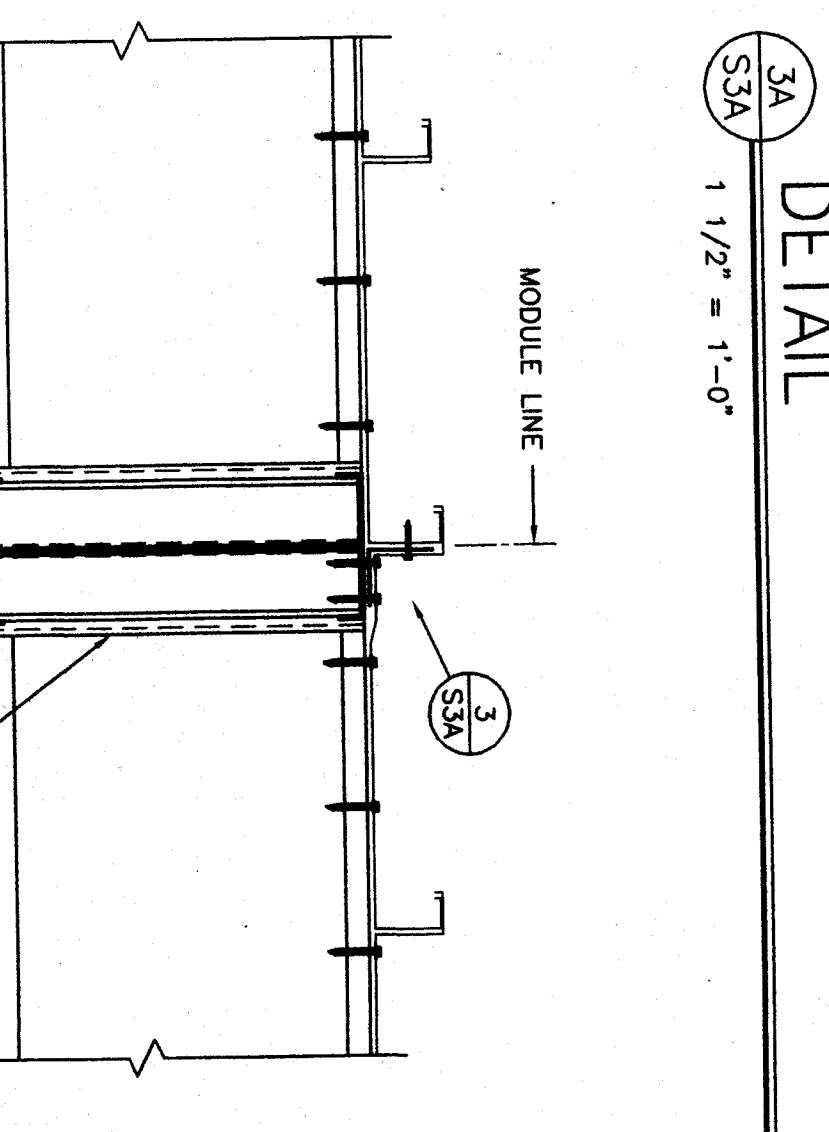
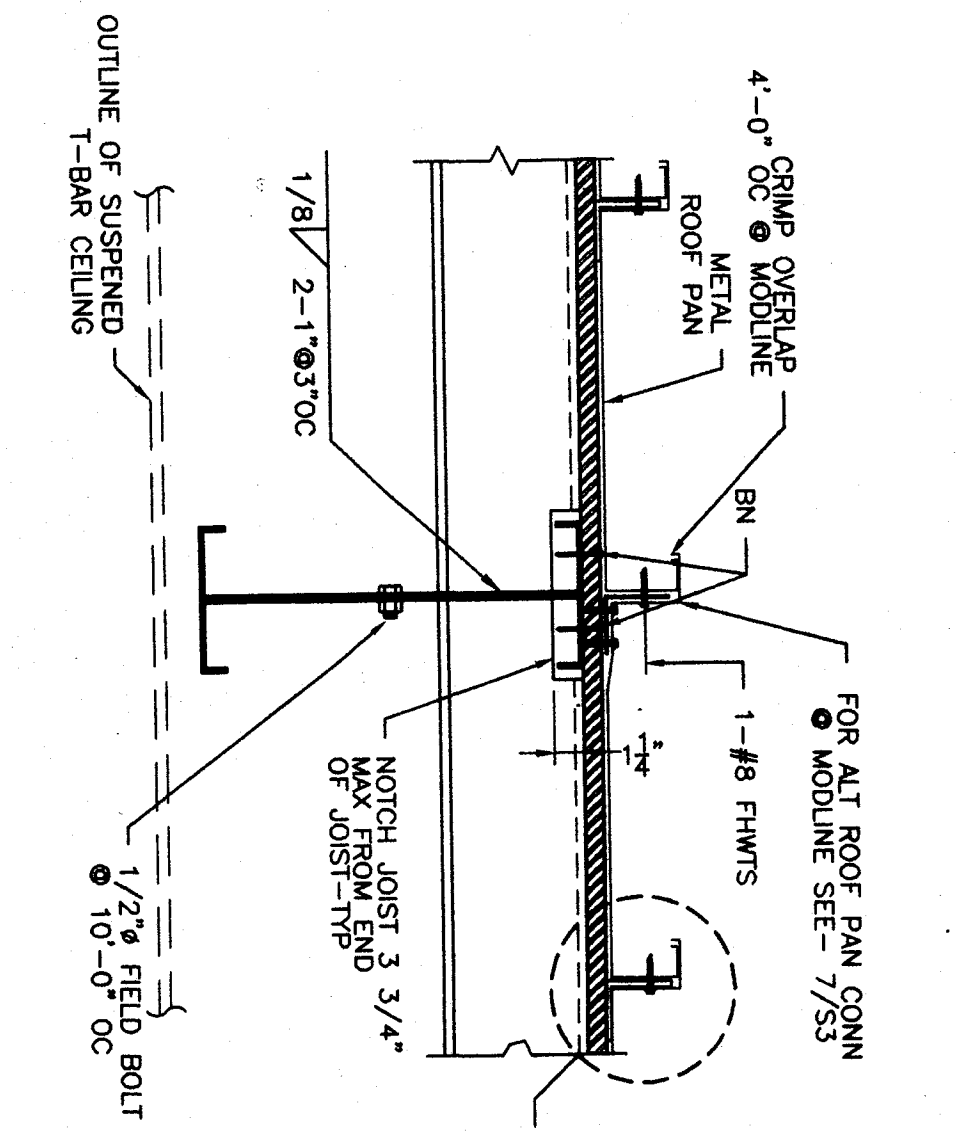
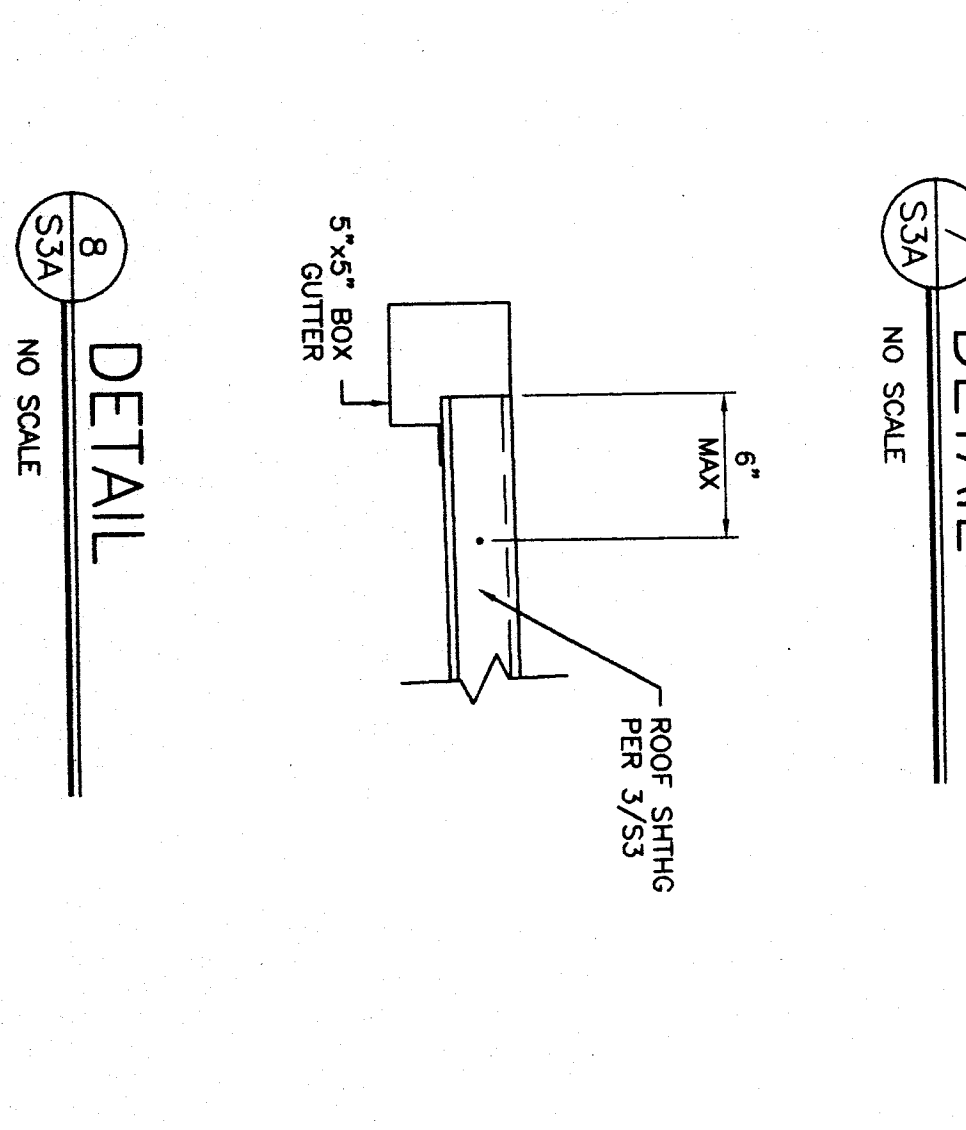
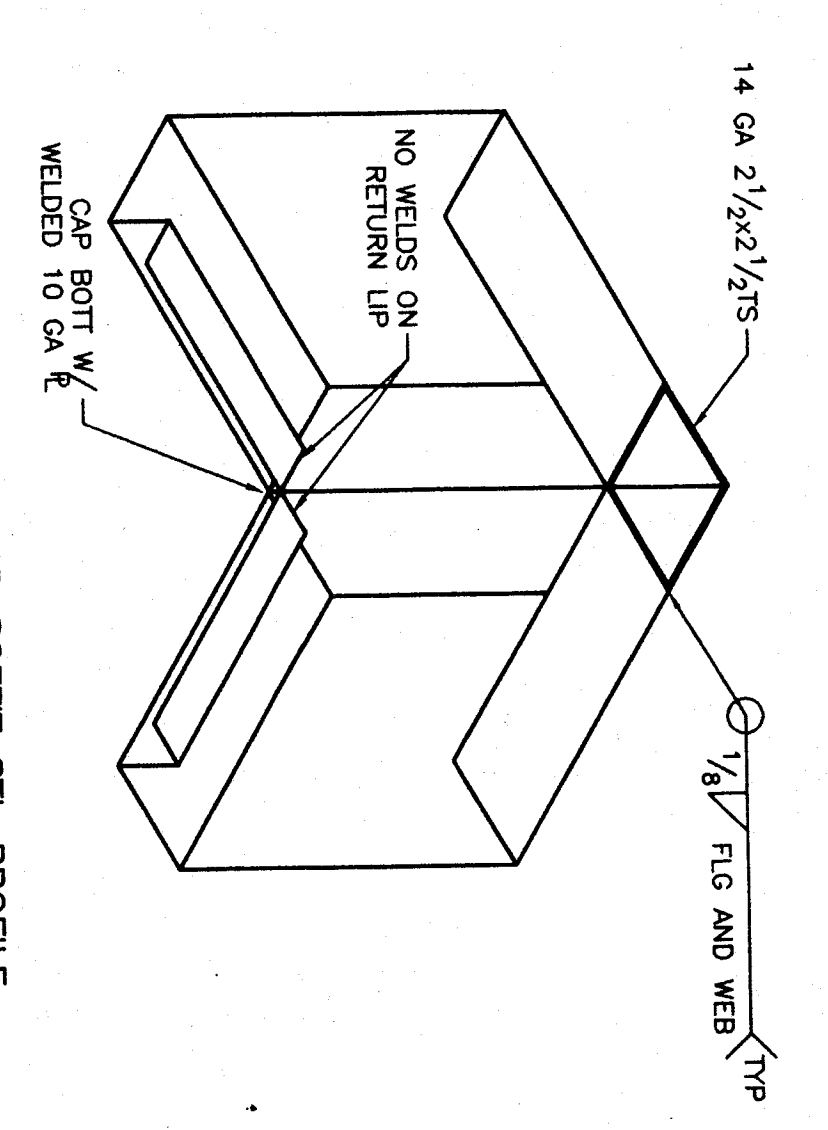
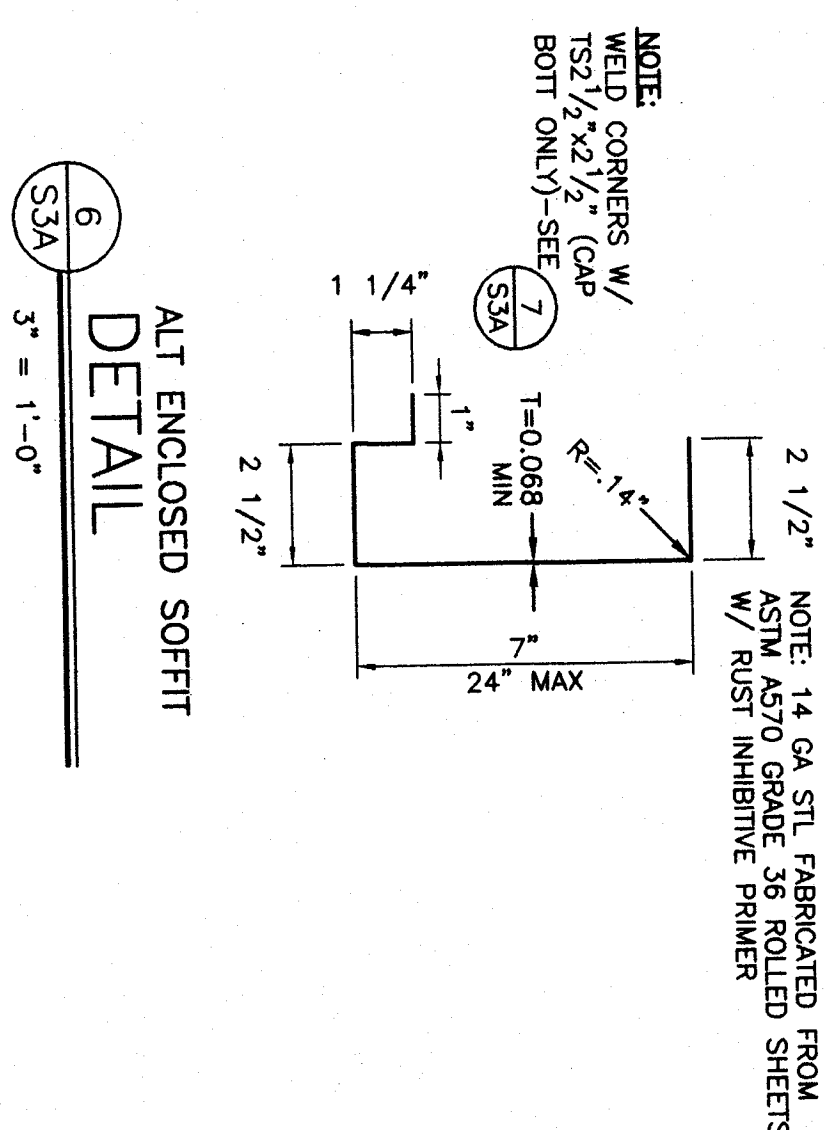


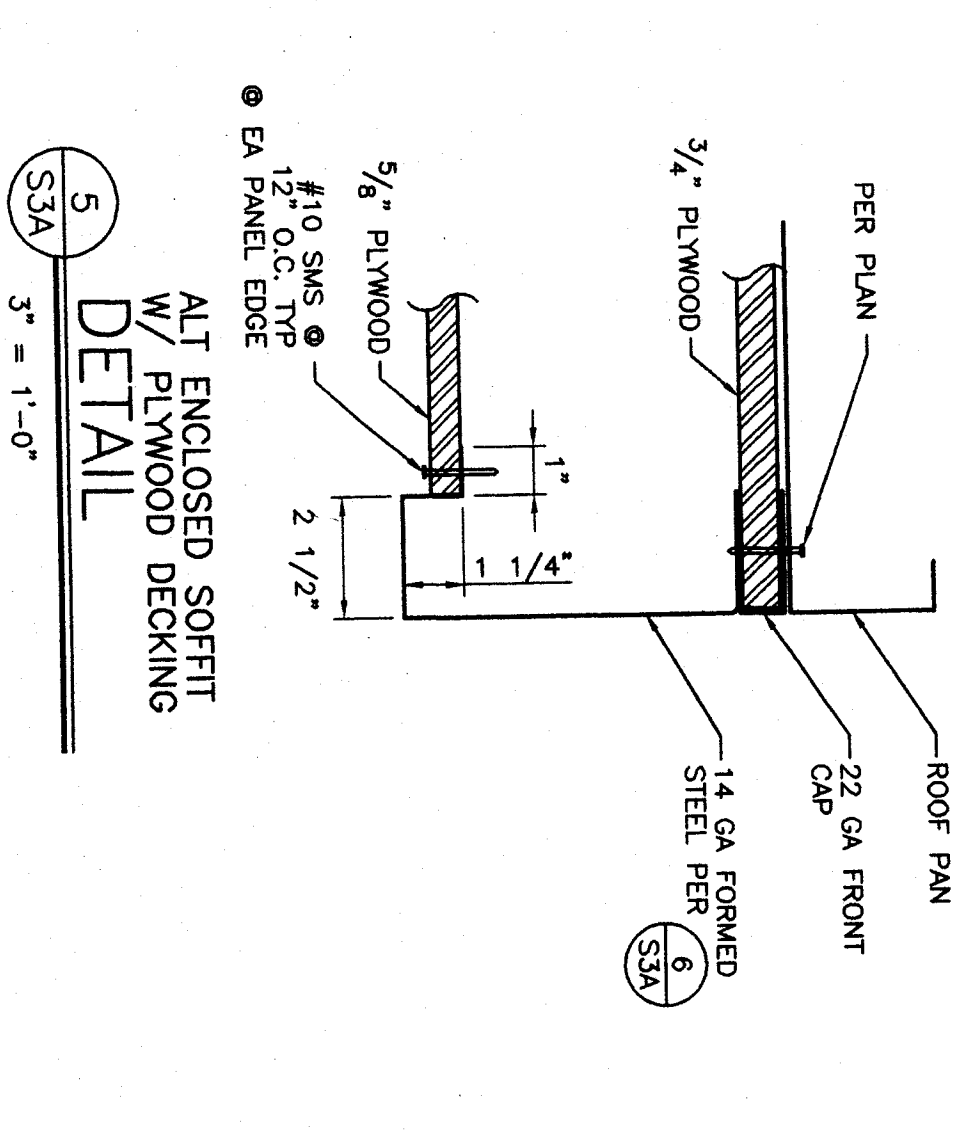

48 x 40  
RELOCATABLE  
CLASSROOM

**American**  
Modular Systems

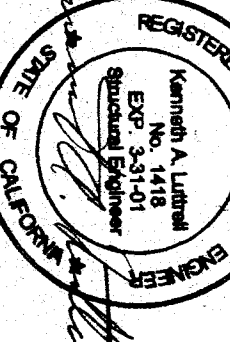

CUSTOMER: \_\_\_\_\_

ROOF FRAMING DETAILS

DATE: 12/27/98  
SCALE: AS NOTED  
DRAWN BY: PWD  
DESIGNED BY: MJB  
CHECKED BY: KAL  
SERIAL NO. \_\_\_\_\_

| NO. | DATE | DESCRIPTION |
|-----|------|-------------|
|     |      |             |
|     |      |             |
|     |      |             |
|     |      |             |

PROJECT NO. 99108  
SHEET NO. S3A

FILE NO. PC  
IDENTIFICATION STAMP  
DIV. OF THE STATE ARCHITECT  
OFFICE OF REGULATION SERVICES  
02-001255  
DATE JAN 12 2000