


NOTE:
PER CBC 115.5.5 1-10 PLACE 12" ROUND OR TRIANGULAR SIGNS ON EACH TOILET ROOM DOOR
+80" ON THE WALL ON THE LATCH SIDE OF DOOR FRAME. THIS SIGN SHALL READ AS FOLLOWS.





THIS DIAGRAM ILLUSTRATES THE SPECIFIC REQUIREMENTS OF THESE REGULATIONS AND IS INTENDED ONLY AS AN AID FOR BILLING AND CONSTRUCTION.

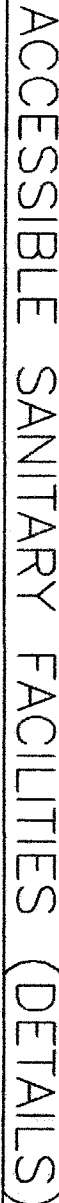

FINISHES

Exterior Lite - 3/16" minimum tempered glass or laminated as - 1 glass of solar gray glass reducing type with a light transmission factor of 45% maximum.


CROSS SECTION
ACCESSIBLE CABINET
MTS

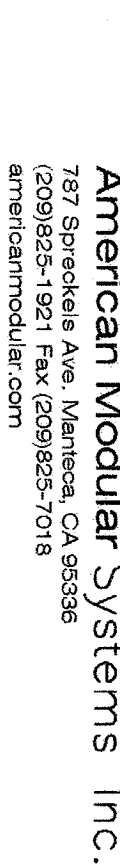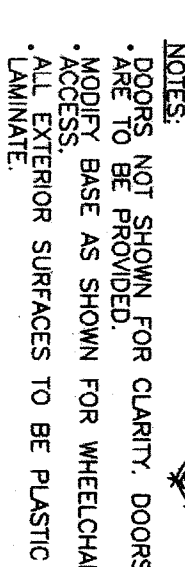

12' X 40'
RELOCATABLE
CLASSROOMS



INTERIOR ELEVATIONS AND OPTIONS

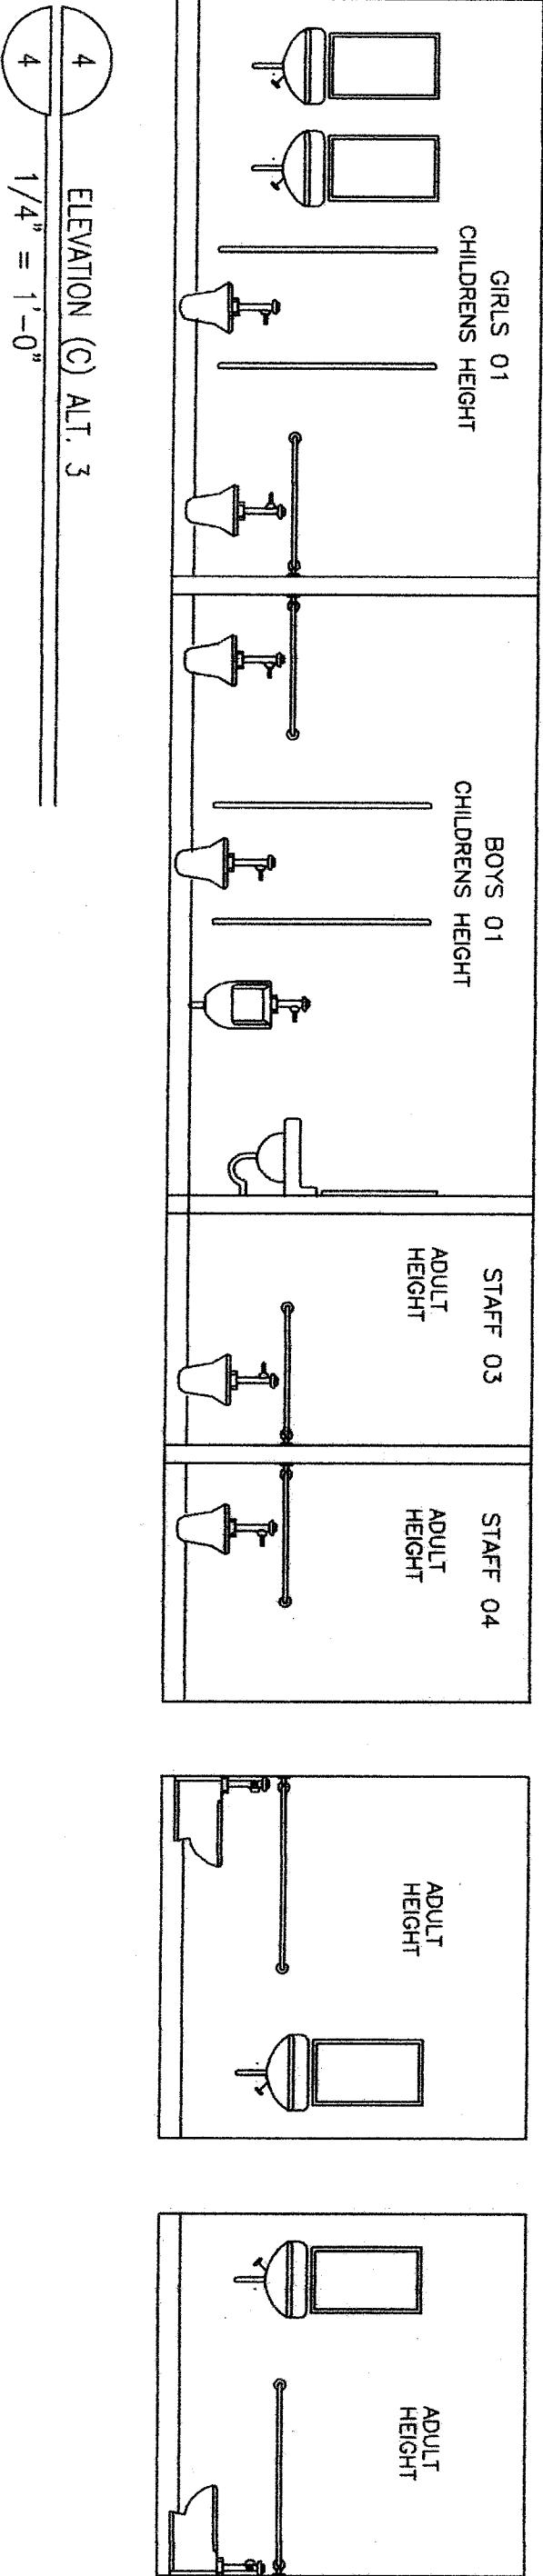4
EEI INC

4	ELEVATION (C
4	$1/4^s = 1'-0"$

THESE DRAWINGS AND / OR SPECIFICATIONS AND / OR CALLOUTS FOR THE ITEMS LISTED
HEREIN ARE HEREBY RELEASED TO THE PUBLIC BY THE NATIONAL ARCHIVES AND
AUTHORIZED TO BE REPRODUCED BY OTHER DESIGN OR INNOVATORS WHO ARE LICENSED AND
REGISTERED WITH THE NATIONAL ARCHIVES. THIS RELEASE IS BASED ON THE RECORDS OF TITLE 24,
CALIFORNIA CODE OF REGULATIONS AND THE PROJECT SPECIFICATIONS.
THE ITEMS LISTED BELOW ARE ACCEPTABLE FOR INCORPORATION AND THE CONSTRUCTION OF
NEW OR EXISTING STRUCTURES. THE NATIONAL ARCHIVES DOES NOT ASSUME ANY
LIABILITY WHATSOEVER FOR ANY DESIGN, REDESIGN, RECONSTRUCTION, OR FOR THE WORK
OF ANY ARCHITECT, ENGINEER, OR OTHER PROFESSIONAL. THE NATIONAL ARCHIVES
ALIST OF ITEMS HAS BEEN REVIEWED AND ACCEPTED. FOR DRAWINGS, A LIST OF ALL
ATTACHED DRAWINGS ARE ATTACHED, SEE SHEET NO. 7571.

7571

RECEIVED BY COMM. DIV. MAR. 1964

DATED

U.S. NATIONAL ARCHIVES

BASED ON PC 02-104931

IDENTIFICATION STAMP
BY: OF THE STATE ARCHITECT
OFFICE OF REGULATION SERVICES

FILE NO. _____

JAC. _____ FLS. _____ SS _____

DATE _____

IDENTIFICATION STAMP
DIV. OF THE STATE ARCHITECT
APR 03 104224
AC NY ELS BV SC HC
DATE JAN 27 2005

BAKERSFIELD CITY SCHOOL DISTRICT

DATE: 01-25-05
SCALE: NONE
DRAWN BY: Y.A./M.P.

CHECKED BY: _____
SERIAL NO. _____

PROJECT No. _____

4