



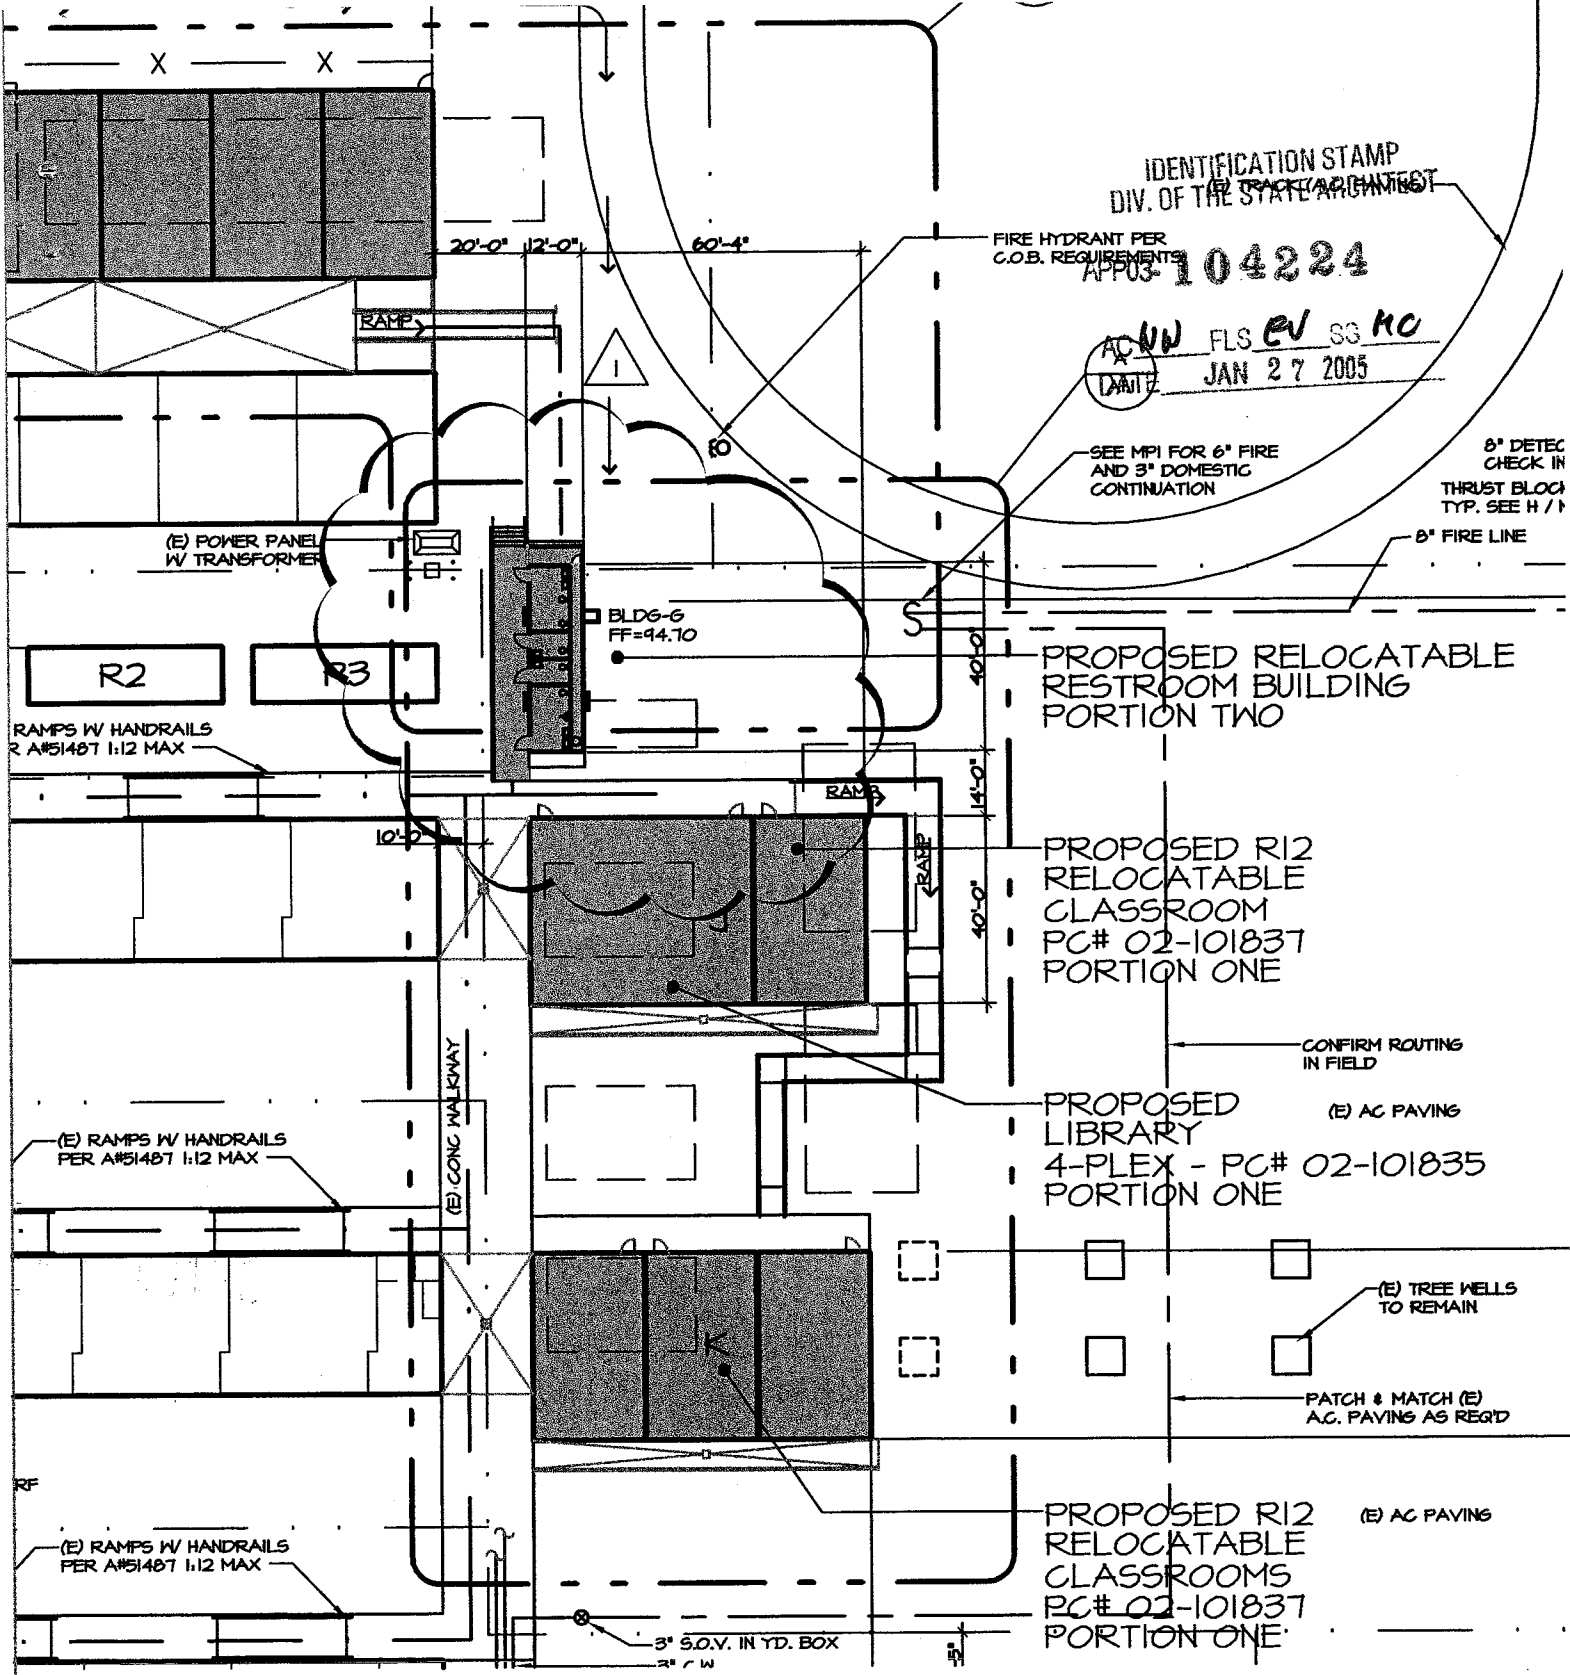

1601 NEW STINE ROAD, #280
BAKERSFIELD, CA 93309
PH: (661) 397-4377
FAX: (661) 397-4378

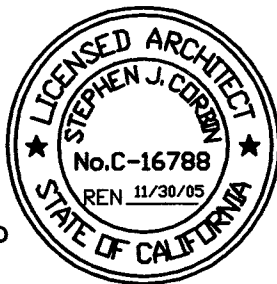

CHANGE ORDER # 03		JOB NO: 976.3	DATE: 02/10/04
RESTROOM BUILDING RELOCATABLE CLASSROOMS		APPL#: 03-104224	FILE#: 15-6
BAKERSFIELD CITY SCHOOL DISTRICT BAKERSFIELD, KERN COUNTY, CALIFORNIA		DWG NO: 02	