


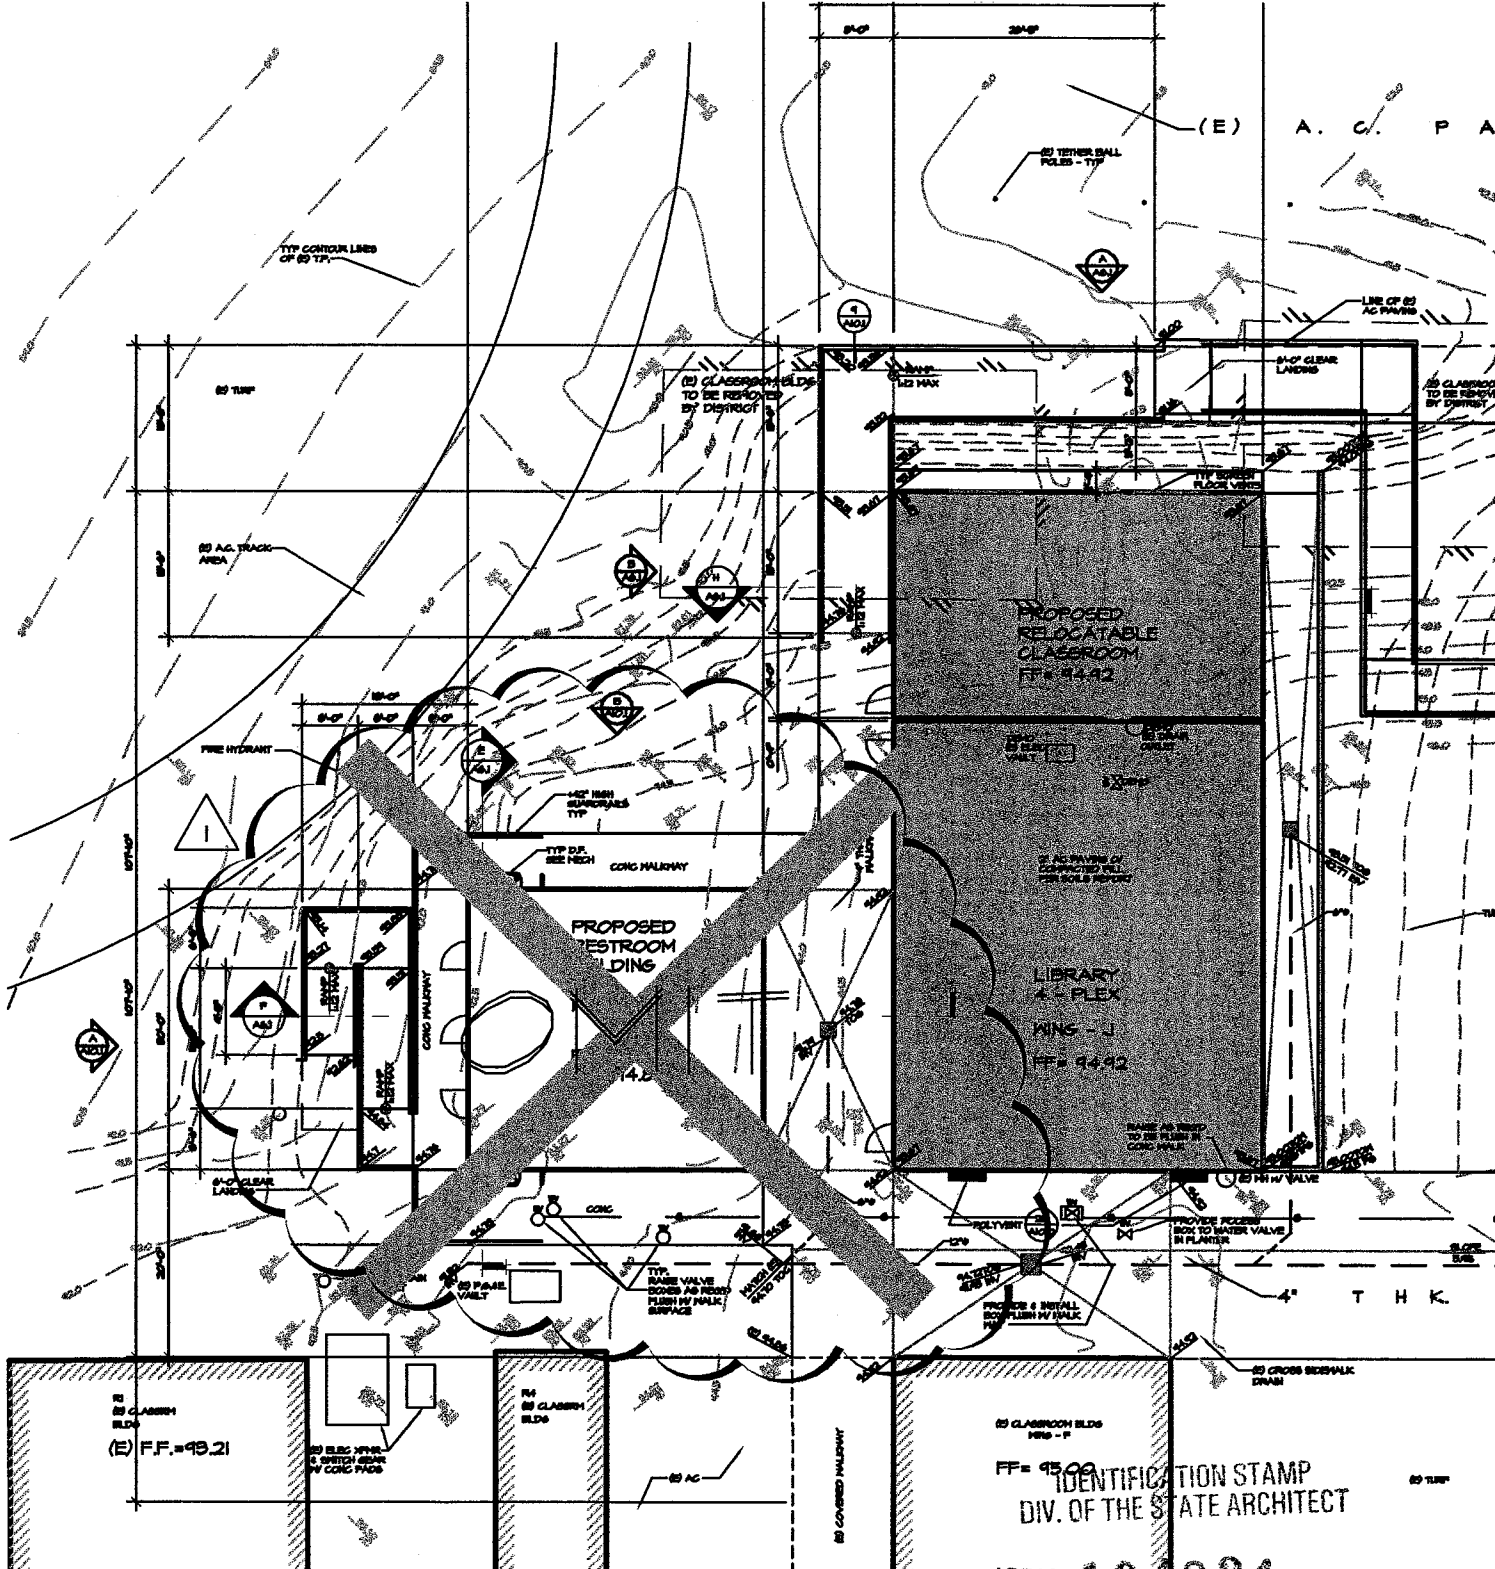

IDENTIFICATION STAMP
DIV. OF THE STATE ARCHITECT

APP03-104224

AC 11 FLS EV SS KU
DATE JAN 27 2005

ARCHITECT
S
1301 L STREET
BAKERSFIELD, CA 93301
PH: (661) 327-1632
FAX: (661) 327-2339



CHANGE ORDER # 03		JOB NO: 976.3	DATE: 02/10/04
RESTROOM BUILDING RELOCATABLE CLASSROOMS		APPL#: 03-104224	FILE#: 15-6
BAKERSFIELD CITY SCHOOL DISTRICT BAKERSFIELD, KERN COUNTY, CALIFORNIA		DWG NO: 03	