
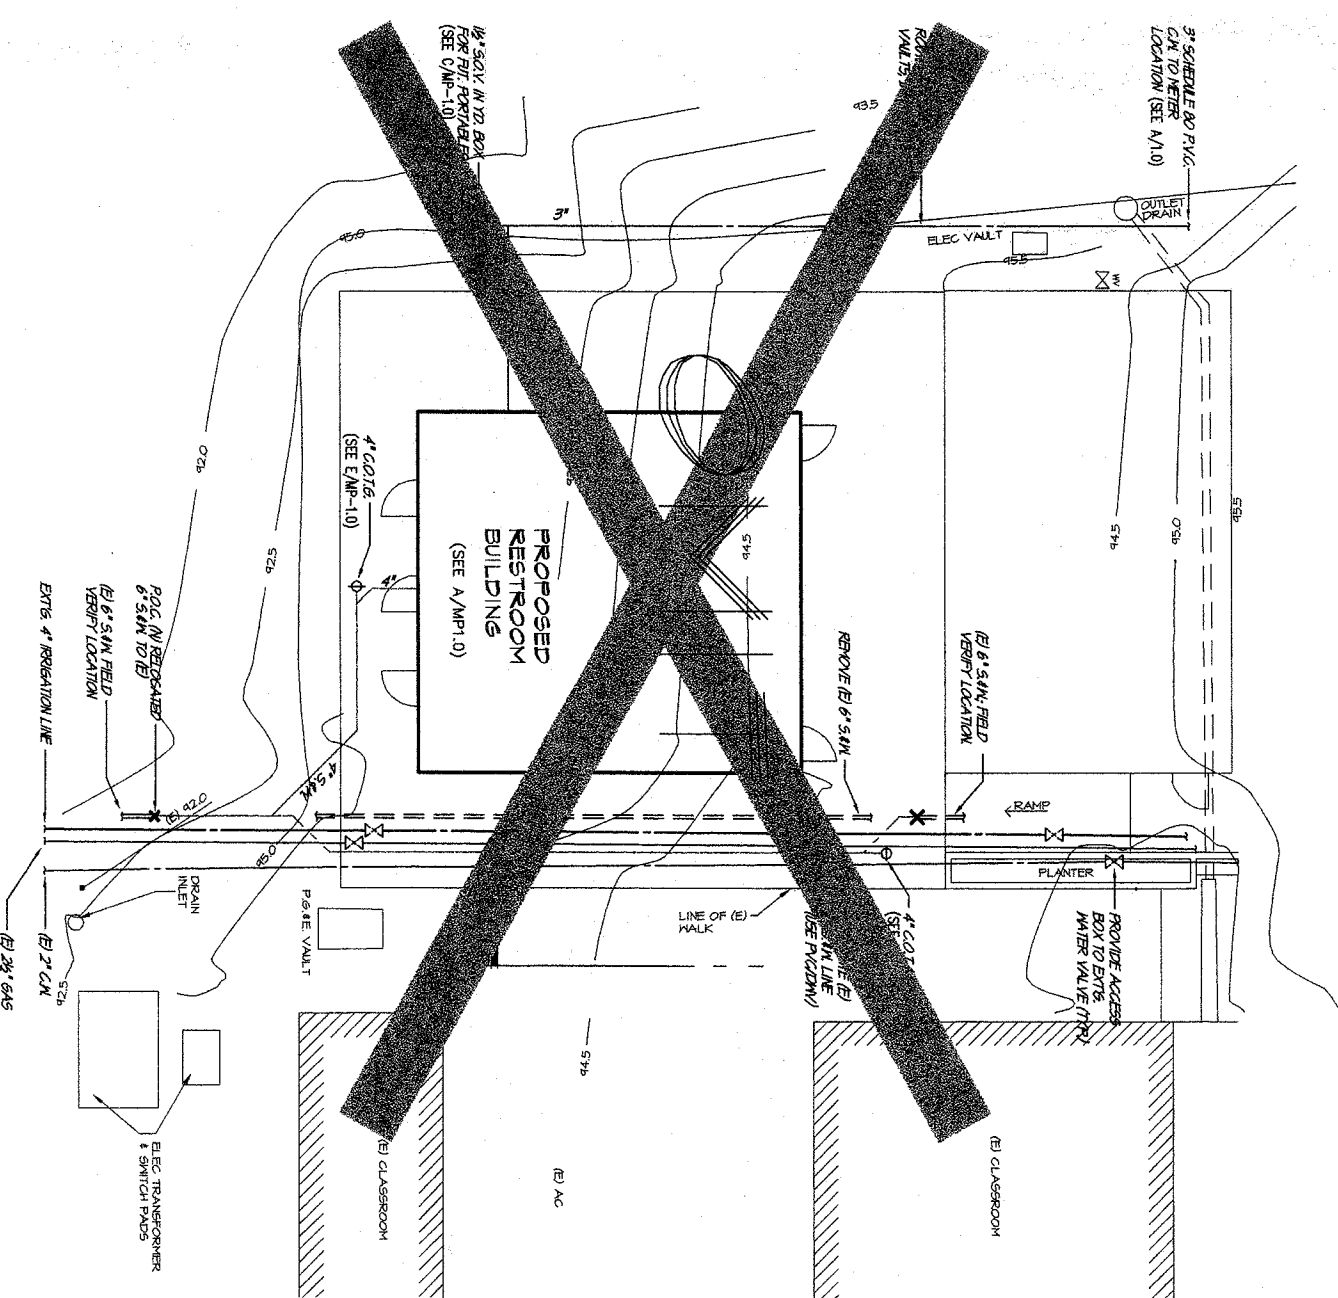
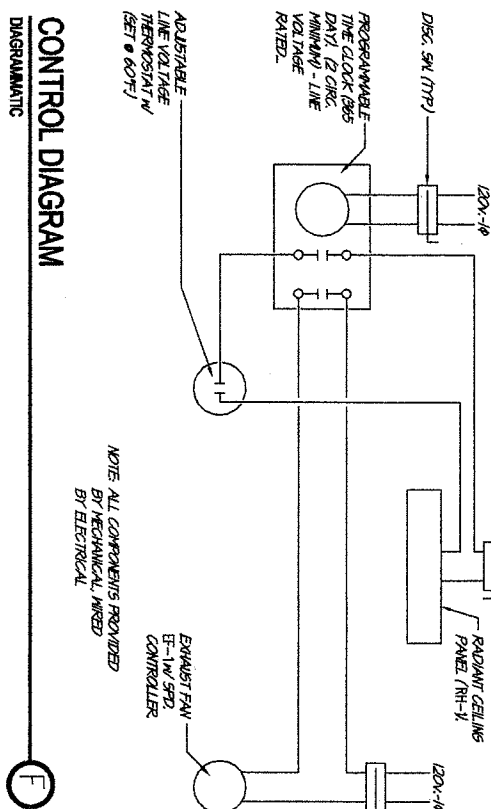
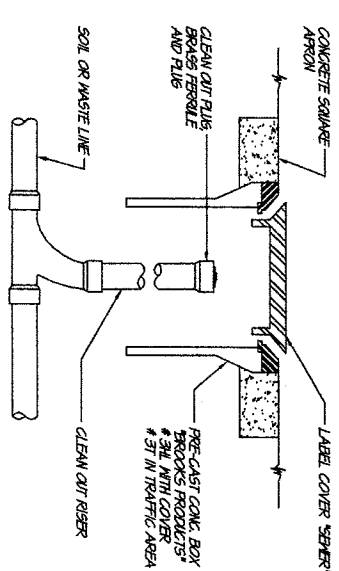
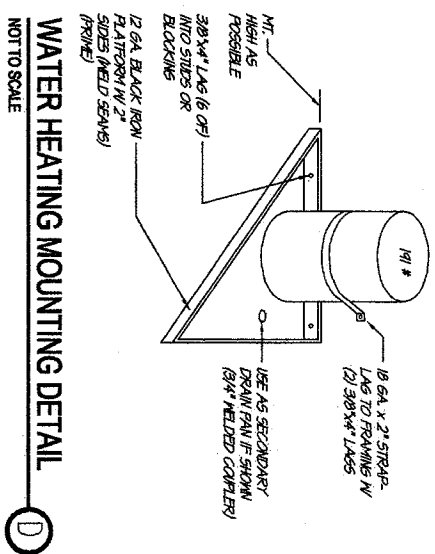
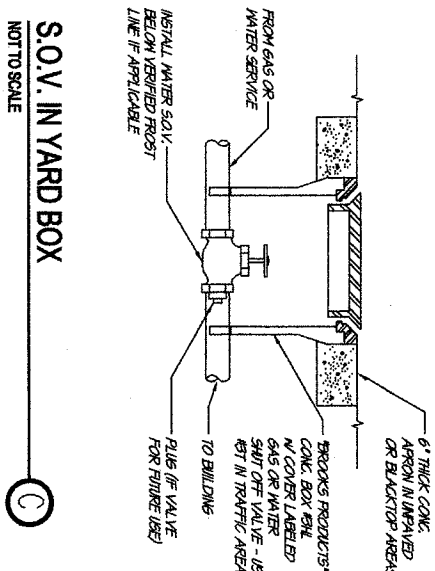
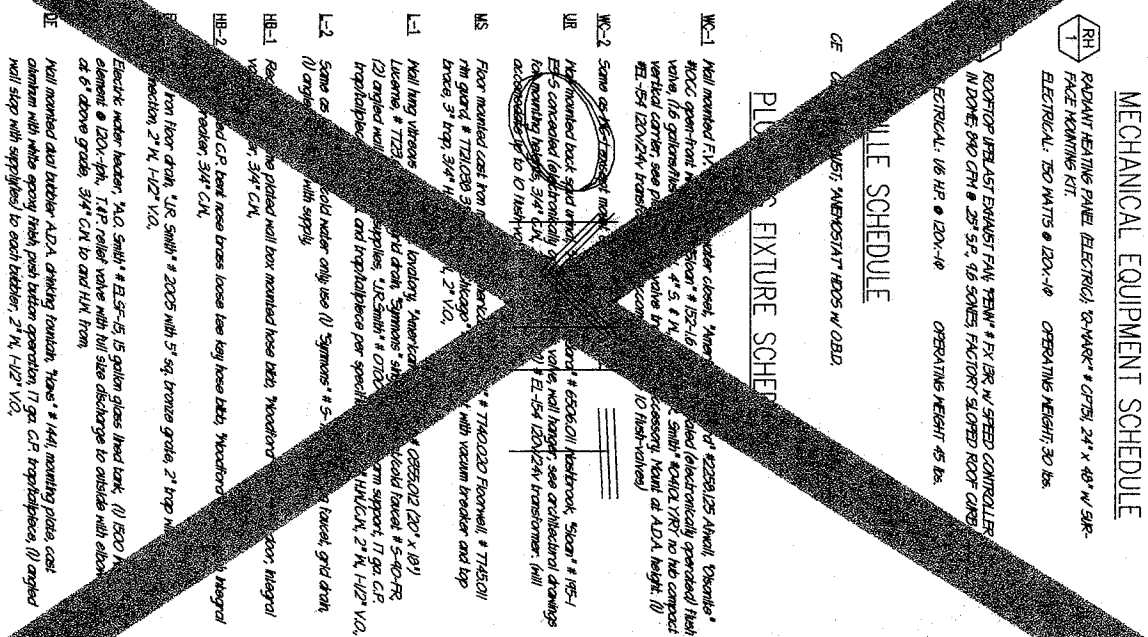
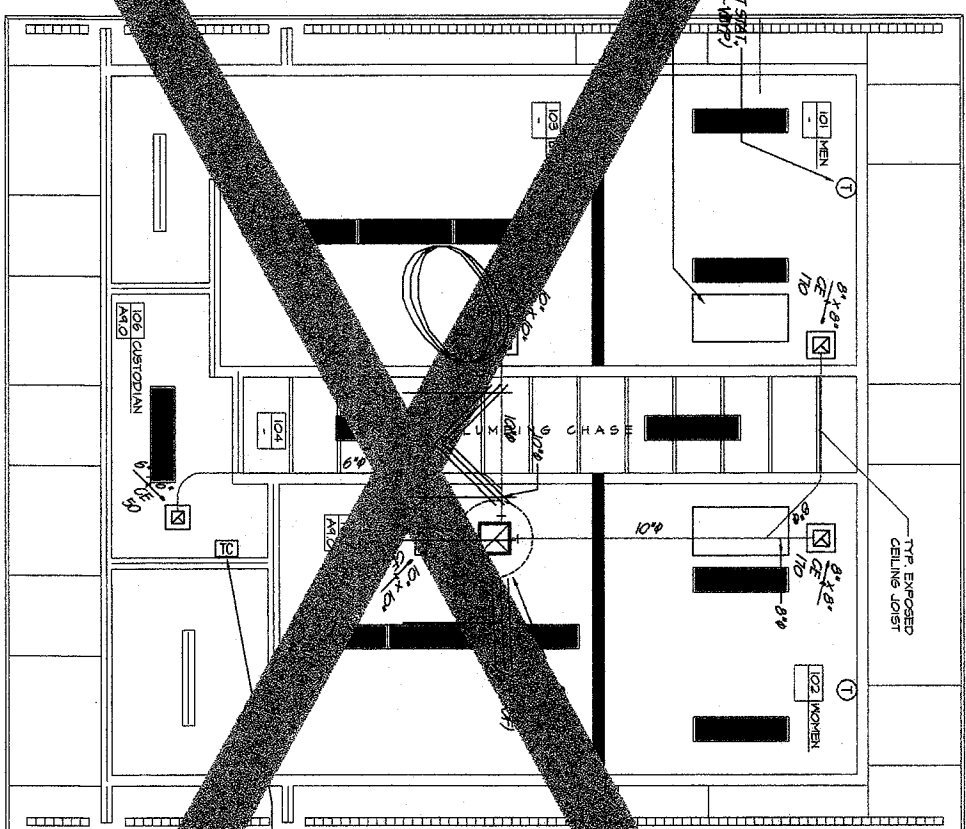


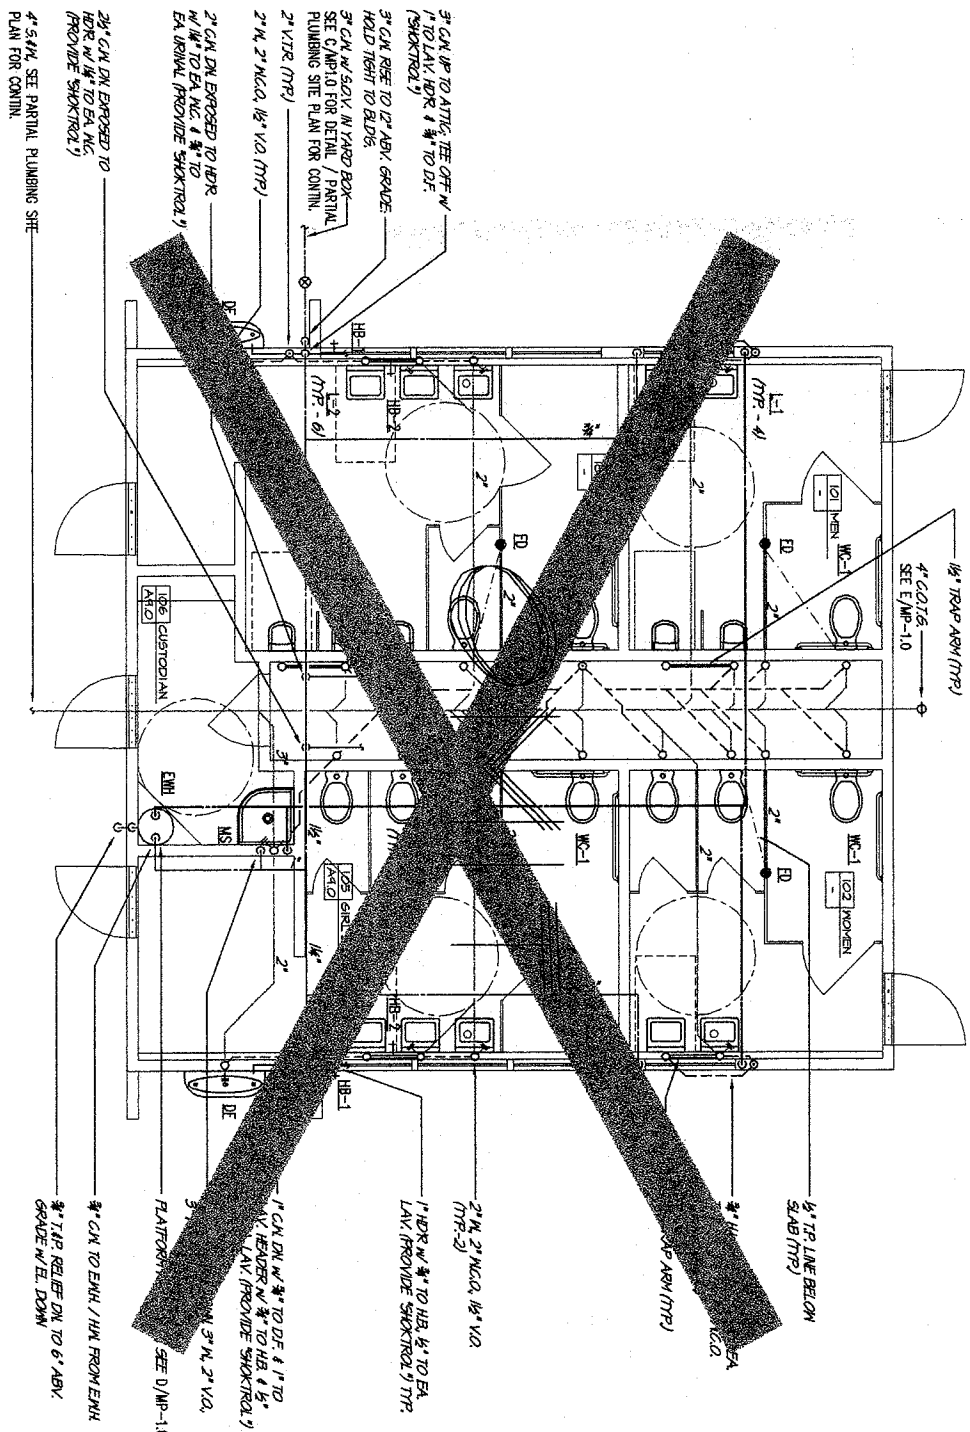

CHANGE ORDER #03			
AWPY A. NOBLE SCHOOL RESTROOM BUILDING BAKERSFIELD CITY SCHOOL DISTRICT BAKERSFIELD, CALIFORNIA			
JOHN 9/1/03	JAYLA 01-10-028	FRANK 1-6	DANA 02/10/04
DWYCE HICKS			

9

C.M. CALC.

10	MC's	•	10	FIXT. UNITS	=	100
5	WR's	•	5	"	=	25
12	LAV's	•	3	"	=	24
1	MS.	•	1	"	=	3
2	DE's	•	2	"	=	4
TOTAL FIXT. UNITS =					157	= 80.6 PM =
39 • 3.4 F.P.S. ÷ .8 P.S.L. LOSS / 100'						

MARK	DATE	REVISIONS
△		
△		
△		
△		
△		
△		

JOB NO.: 976

DRAWN: H.A.

CHECKED: RES.

DATE: 3-16-00

MP

1.

0

1 OF 1 SHEETS

PLUMBING SITE
AND FLOOR
PLAN
MECH. PLAN,
SCHEDULES,
AND DETAILS

RESTROOM BUILDING
AND RELOCATABLE CLASSROOMS
MYRA A. NOBLE ELEMENTARY SCHOOL
FOR
BAKERSFIELD CITY SCHOOL DISTRICT
BAKERSFIELD, KERN COUNTY, CALIFORNIA

MDC
MECHANICAL DESIGN CONCEPTS

428 Thurston Avenue
Bakersfield, Ca. 93301
Tel. #: (661) 326-1313
Fax #: (661) 326-1069





SCA Architect, Inc.
1301 L Street
Bakersfield, CA 93301
(661) 327-1632