



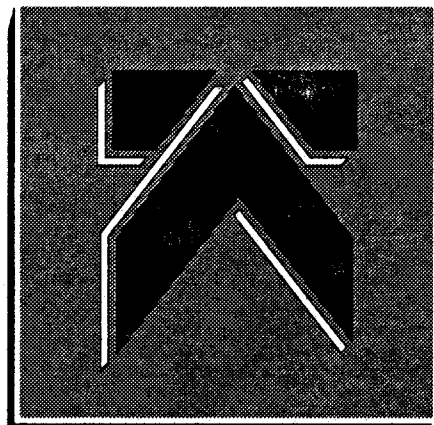

KLASSEN CORPORATION
Architecture
Planning
Construction

2021 Westwind Drive
Bakersfield, CA 93301
(805) 327-0875
(805) 327-5933 Fax

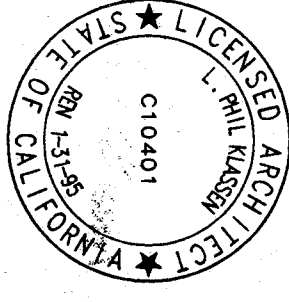


BAKERSFIELD CITY SCHOOL DISTRICT


MESA MARIN ELEMENTARY SCHOOL

Sheet title:
ADMINISTRATION / LIBRARY INTERIOR
ELEVATIONS - 'A'

BAKERSFIELD, CA.


Date:	Revisions:
5.30.94	WKT BUL. 021
10-94	AS BUL. 021

Drawn by: done
Job no: 1223
Dgn. file: mmls.2d
Sheet:
A.15
Sheet of: 30
Date: March 8, 1993

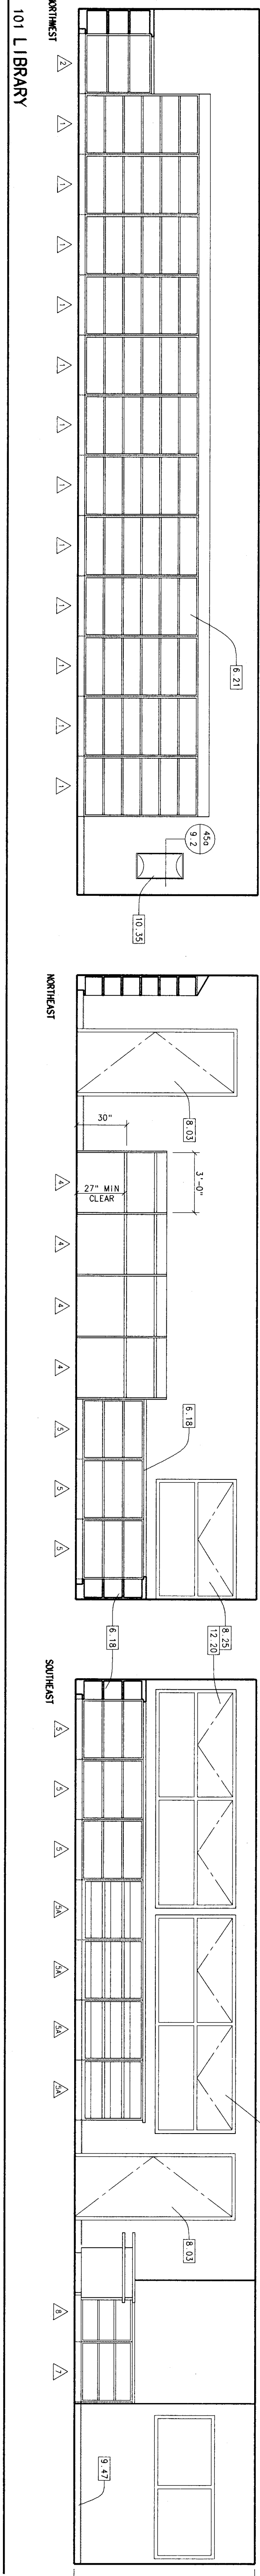


- KEYNOTES:**
- 01 NOT IN CONTRACT
 - 03 PROVIDED BY OWNER
 - 00000 REFERENCE
 - 00000 PROVIDE SOLID BACKING IN WALL FOR
 - 00100 WALL MOUNTED ACCESSORIES
 - 01800 LOW PLASTIC BASE CABINET
 - 01900 LOW PLASTIC TALL STORAGE CABINET
 - 02100 LOW PLASTIC TALL STORAGE CABINET w/
 - 02300 LOW PLASTIC TALL STORAGE CABINET w/
102 LIBRARY OFFICE

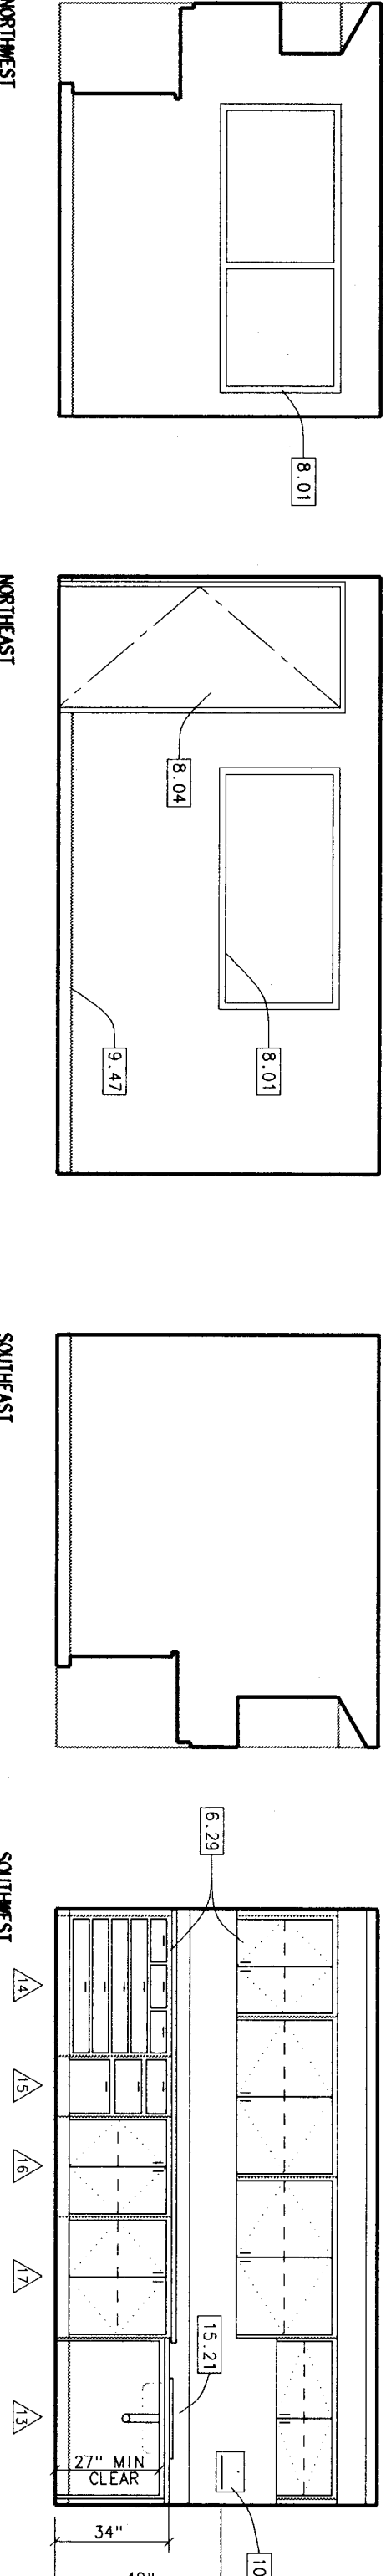


103 EQUIPMENT STORAGE

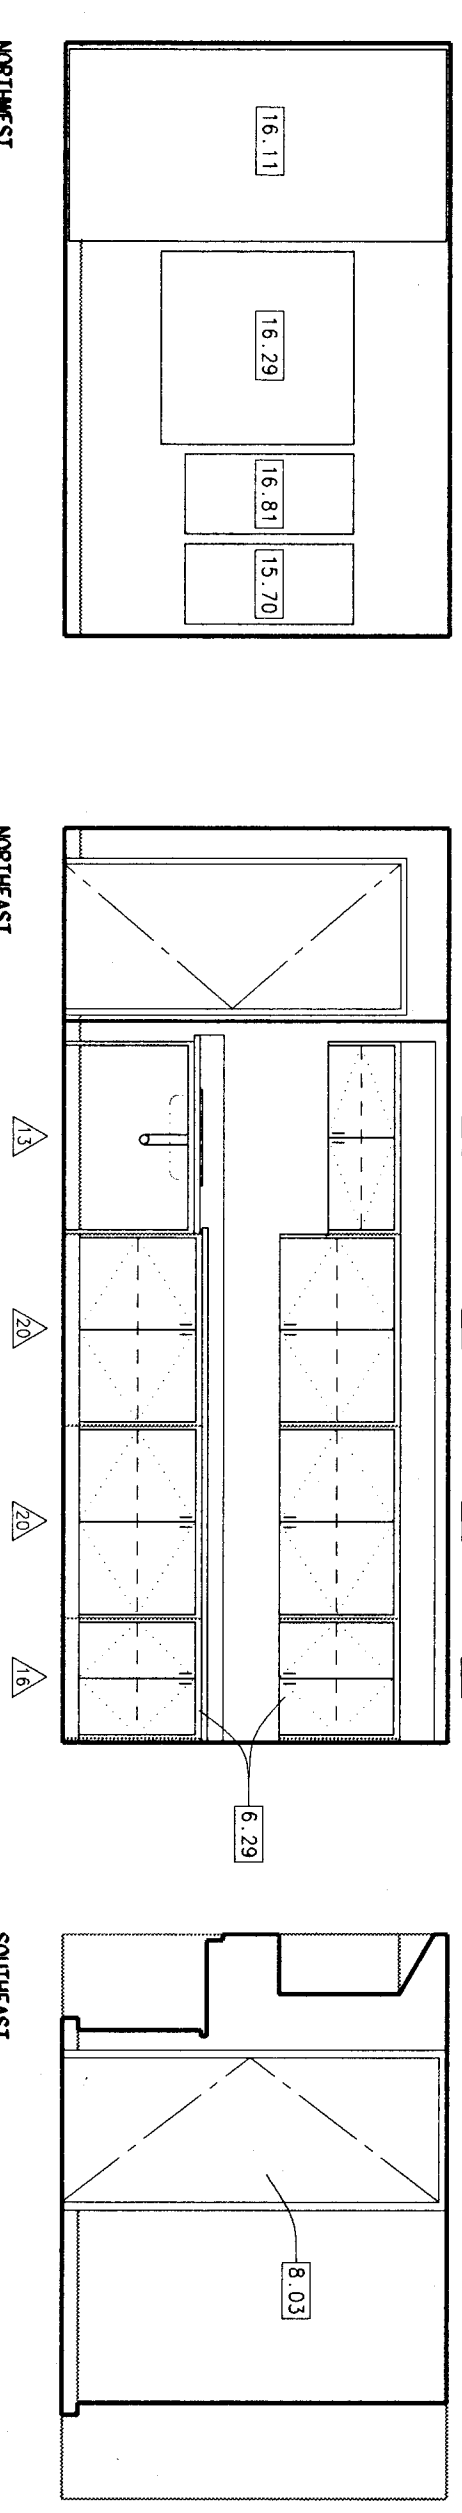


104 CONFERENCE ROOM

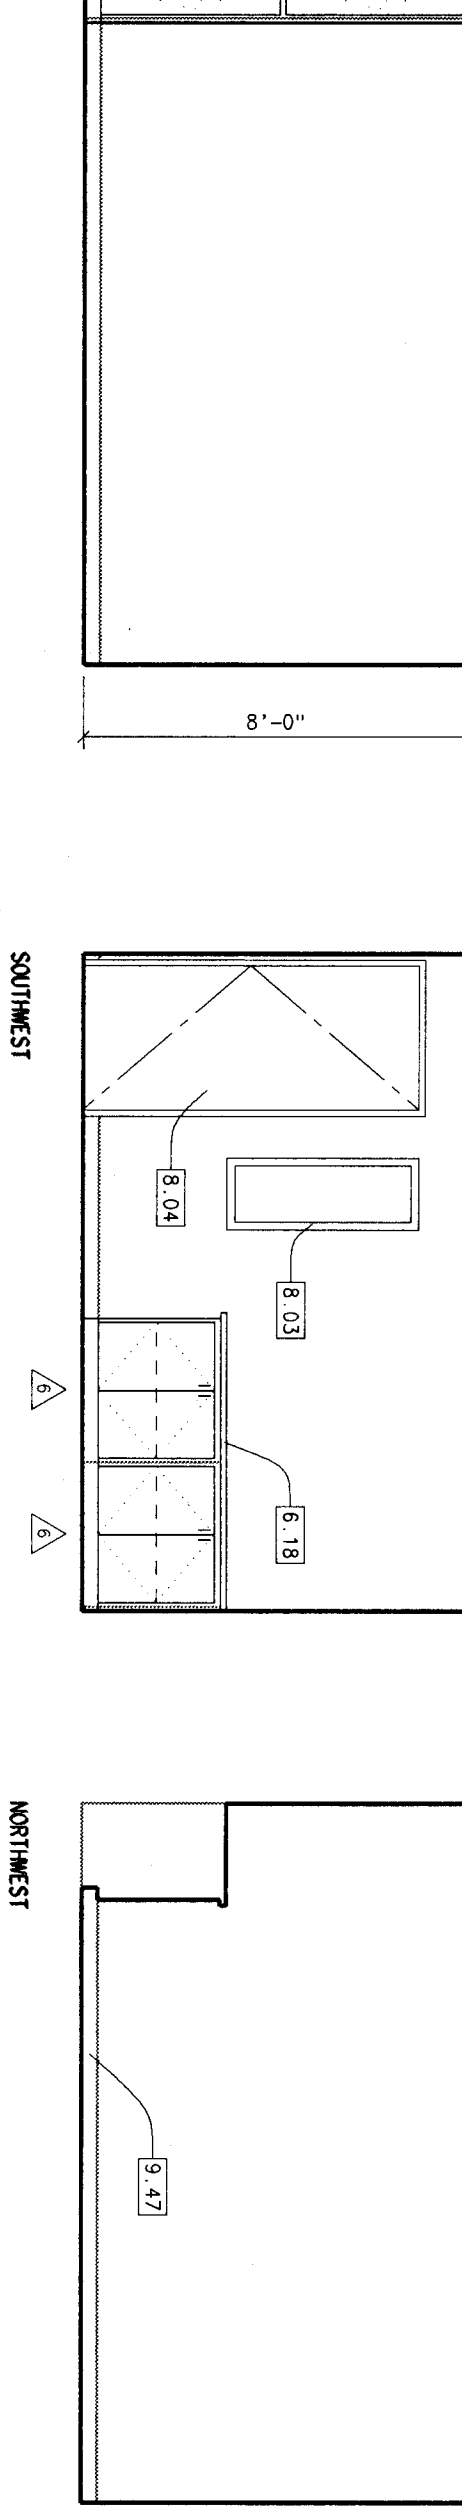


105 TEACHER WORKROOM

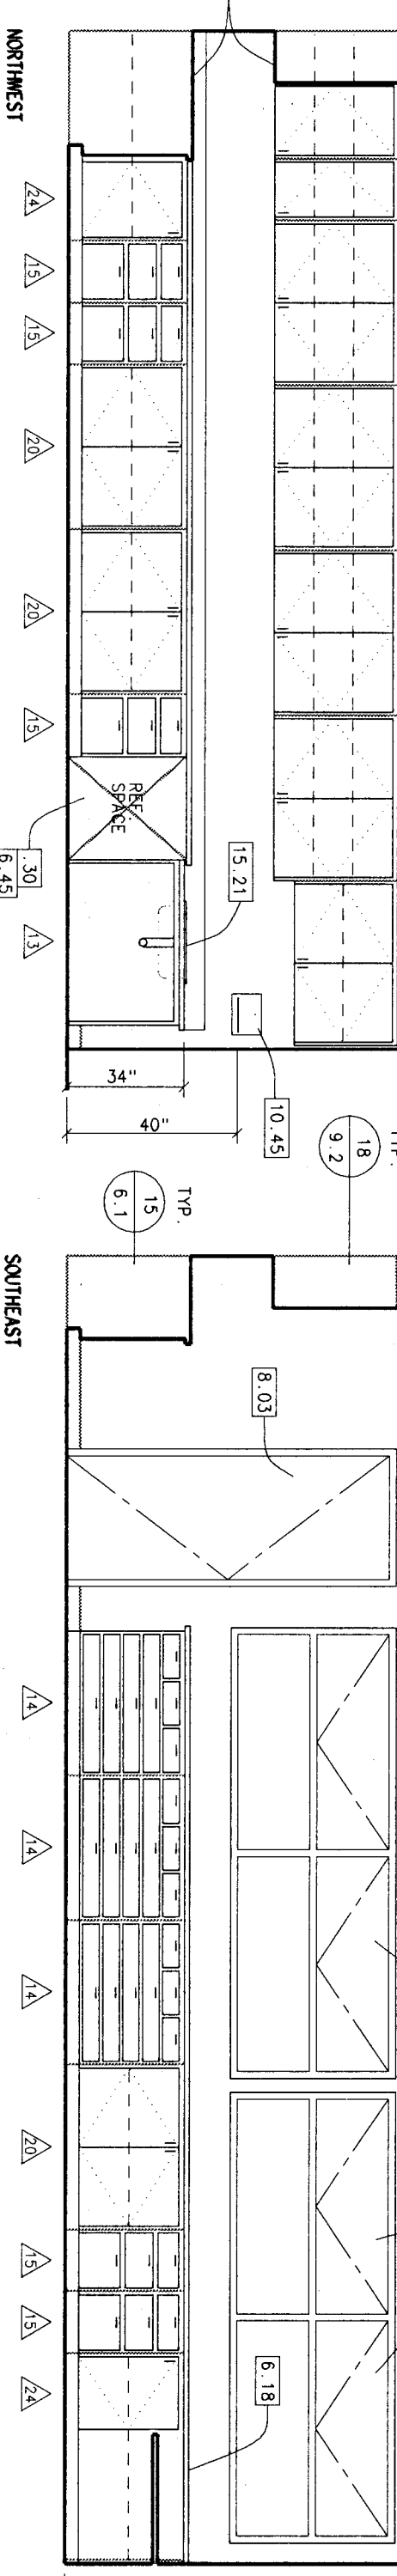


106 CORRIDOR

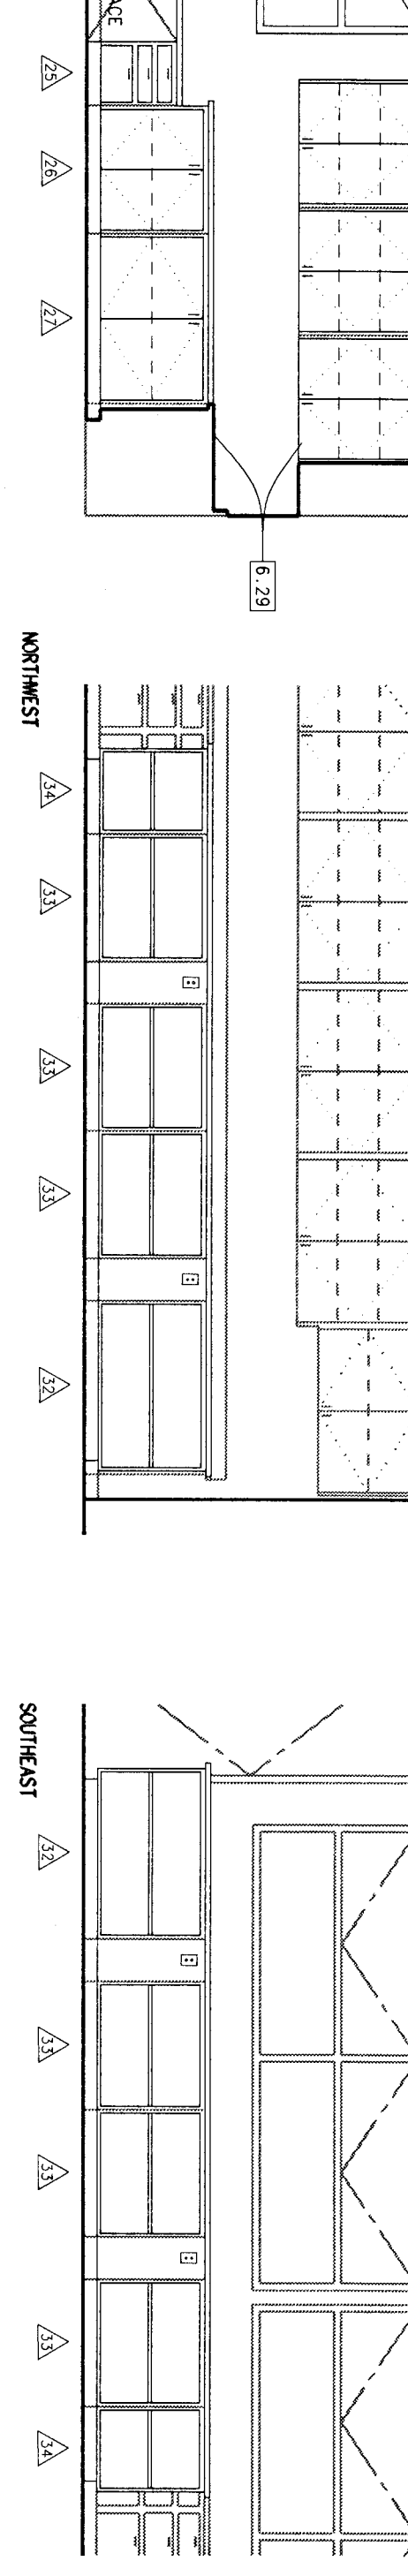


107 BOOK/SUPPLY STORAGE

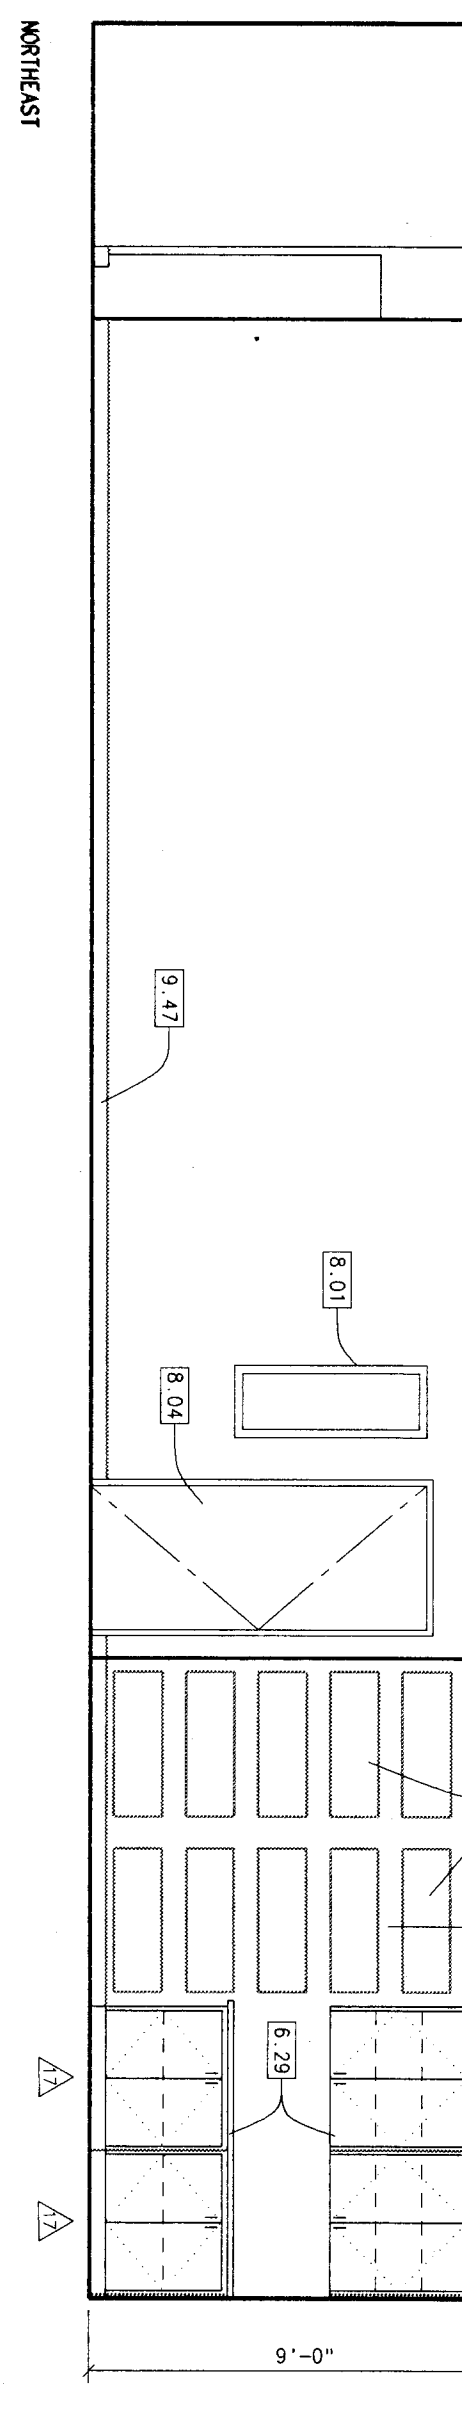


108 CORRIDOR

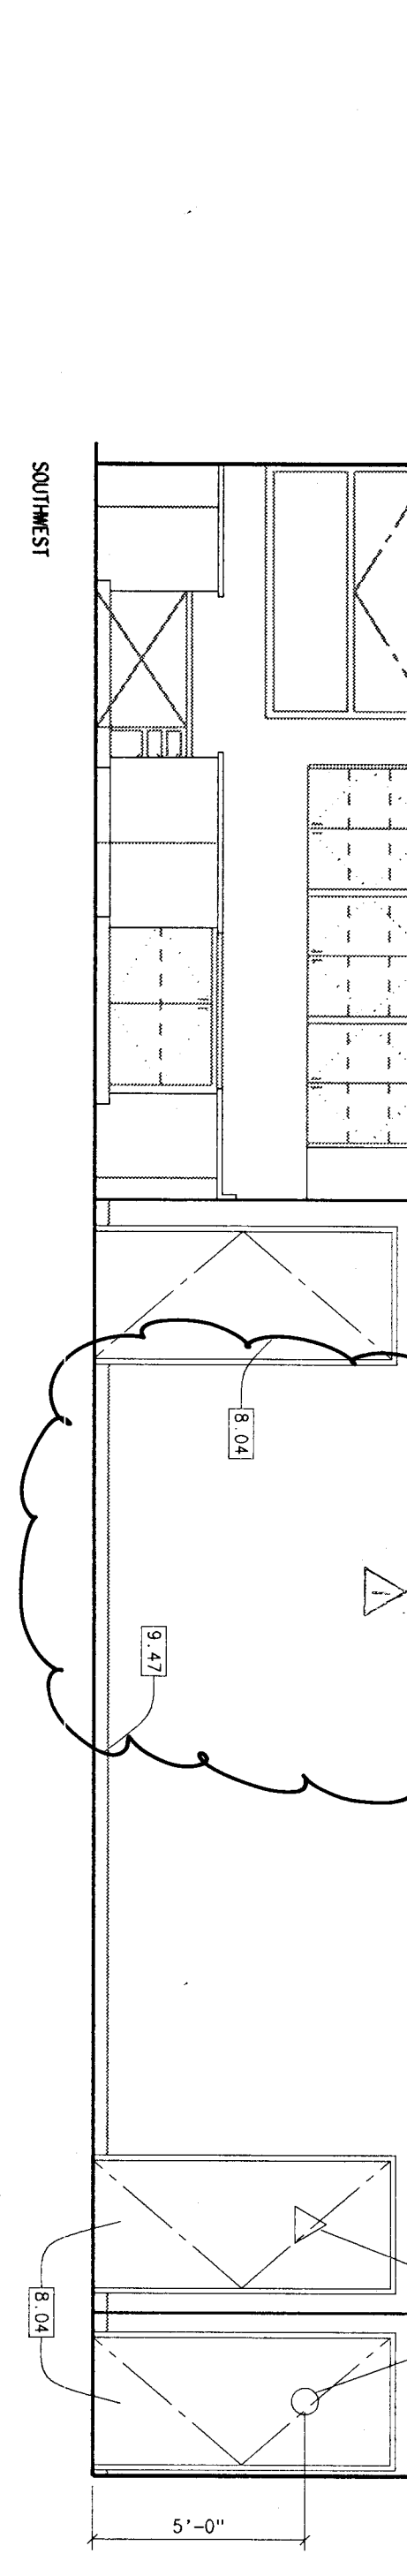


109 TEACHER WORKROOM

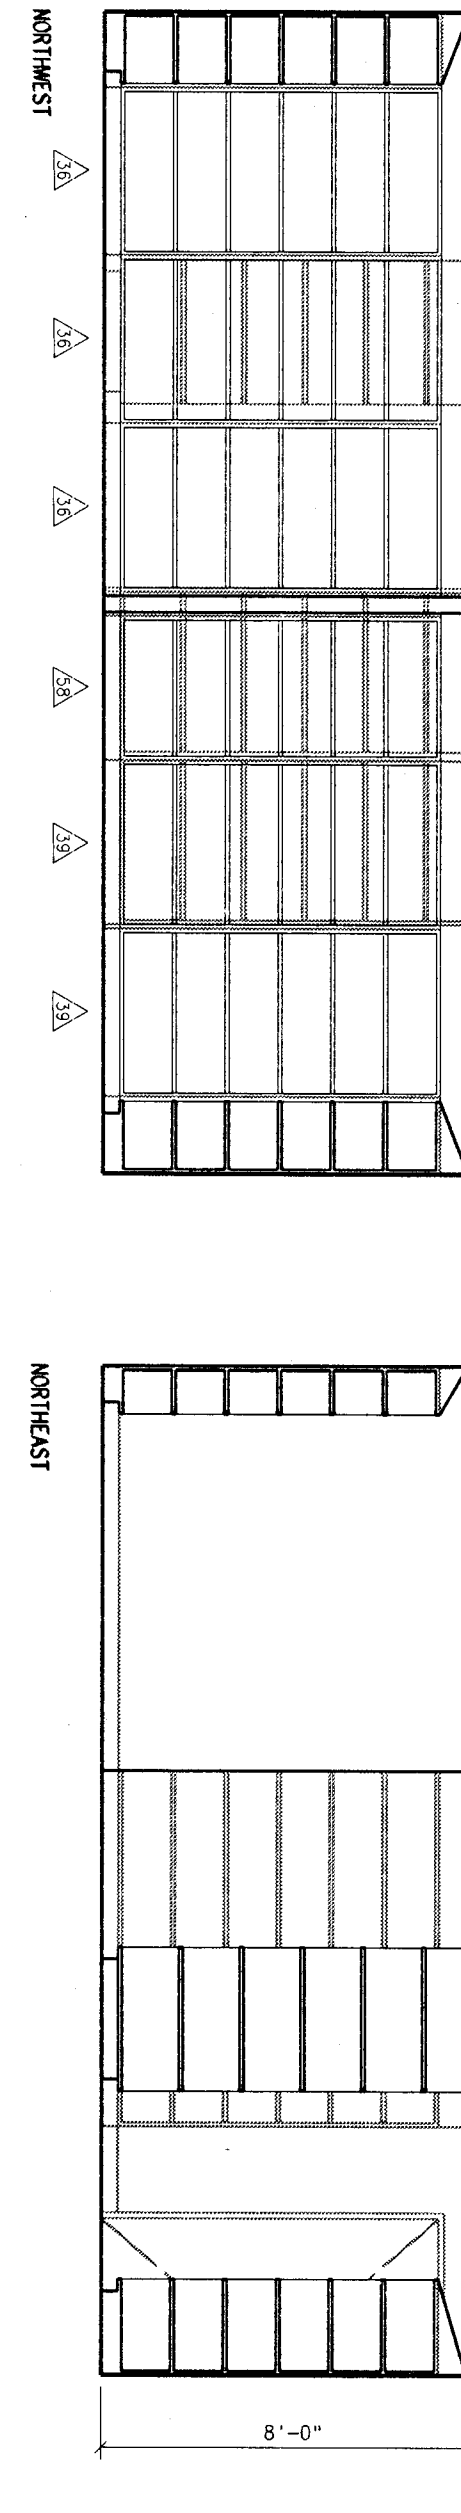

110 BOOK/SUPPLY STORAGE

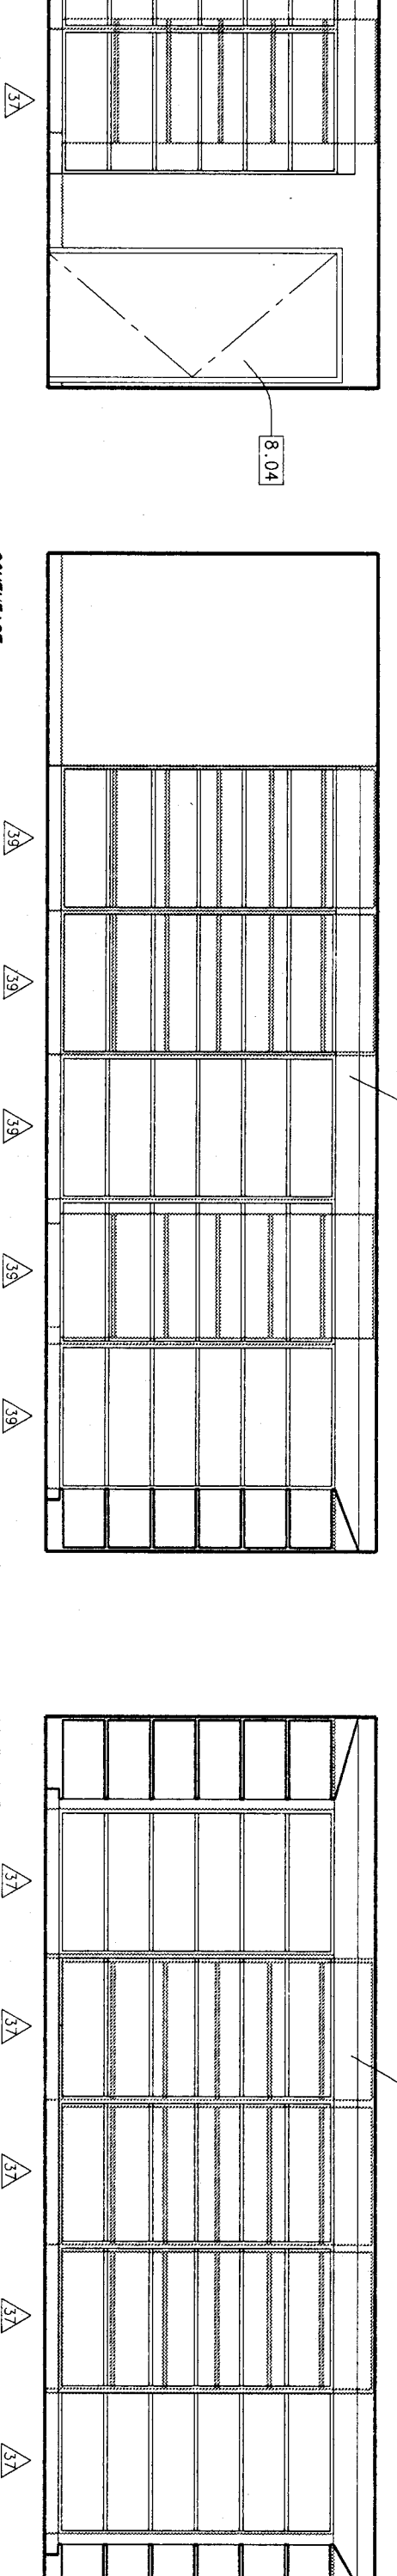

111 CORRIDOR

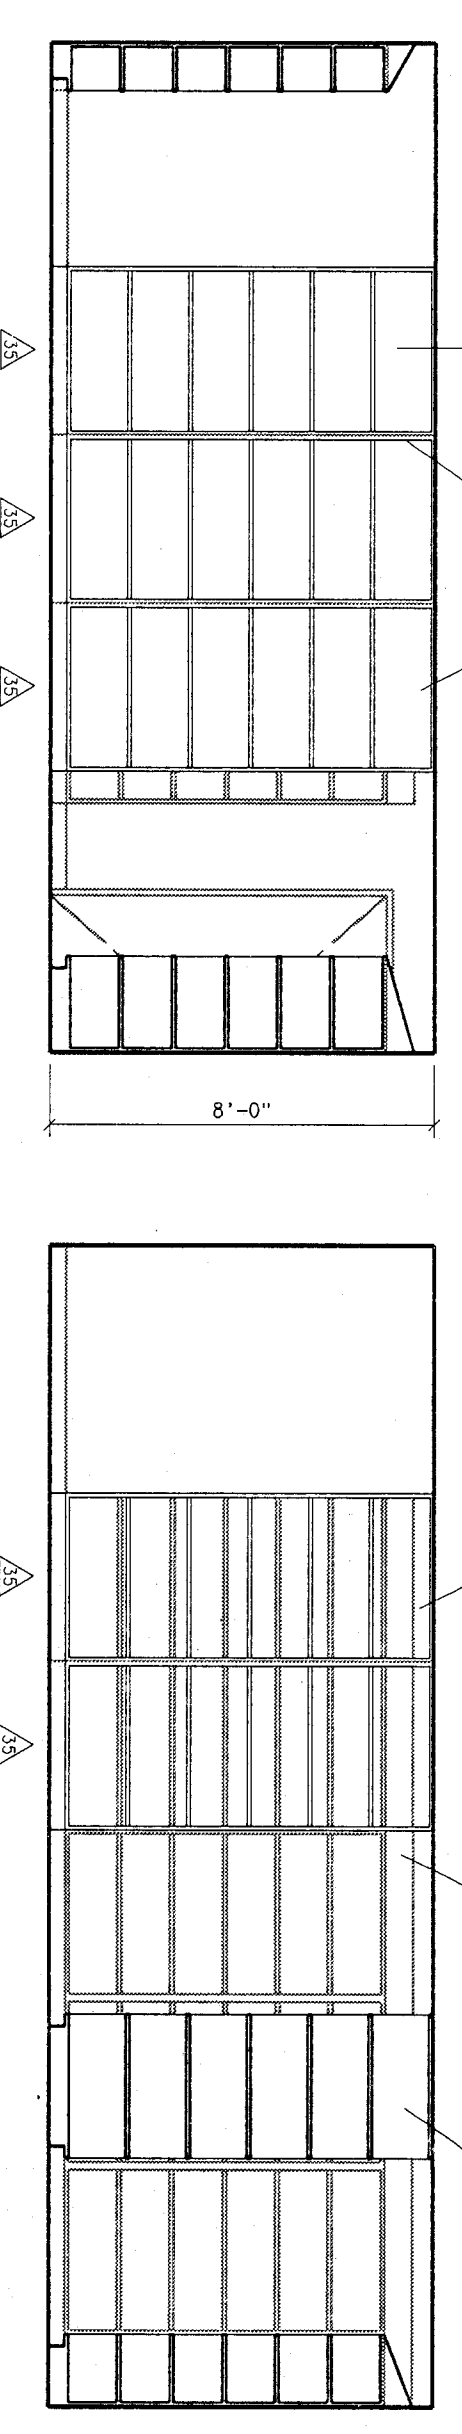

KEY PLAN

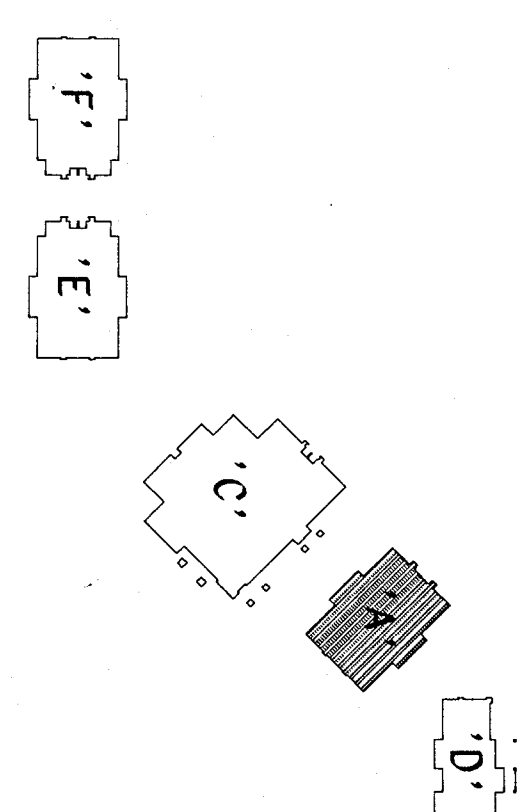



