
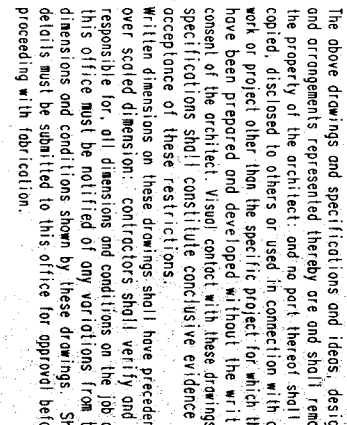


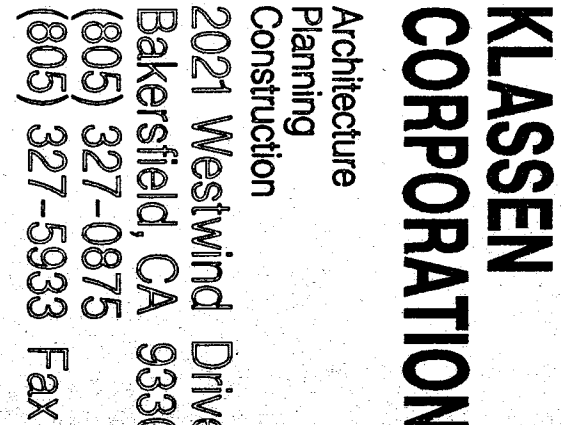

BAKERSFIELD, CA.


BAKERSFIELD, CA.

Date:	Issued for:
07-21-93	AOD 4, ITEM 2
10-94	AS BUILT'S

A. 22


Sheet of: 30

Date: March 8, 1993

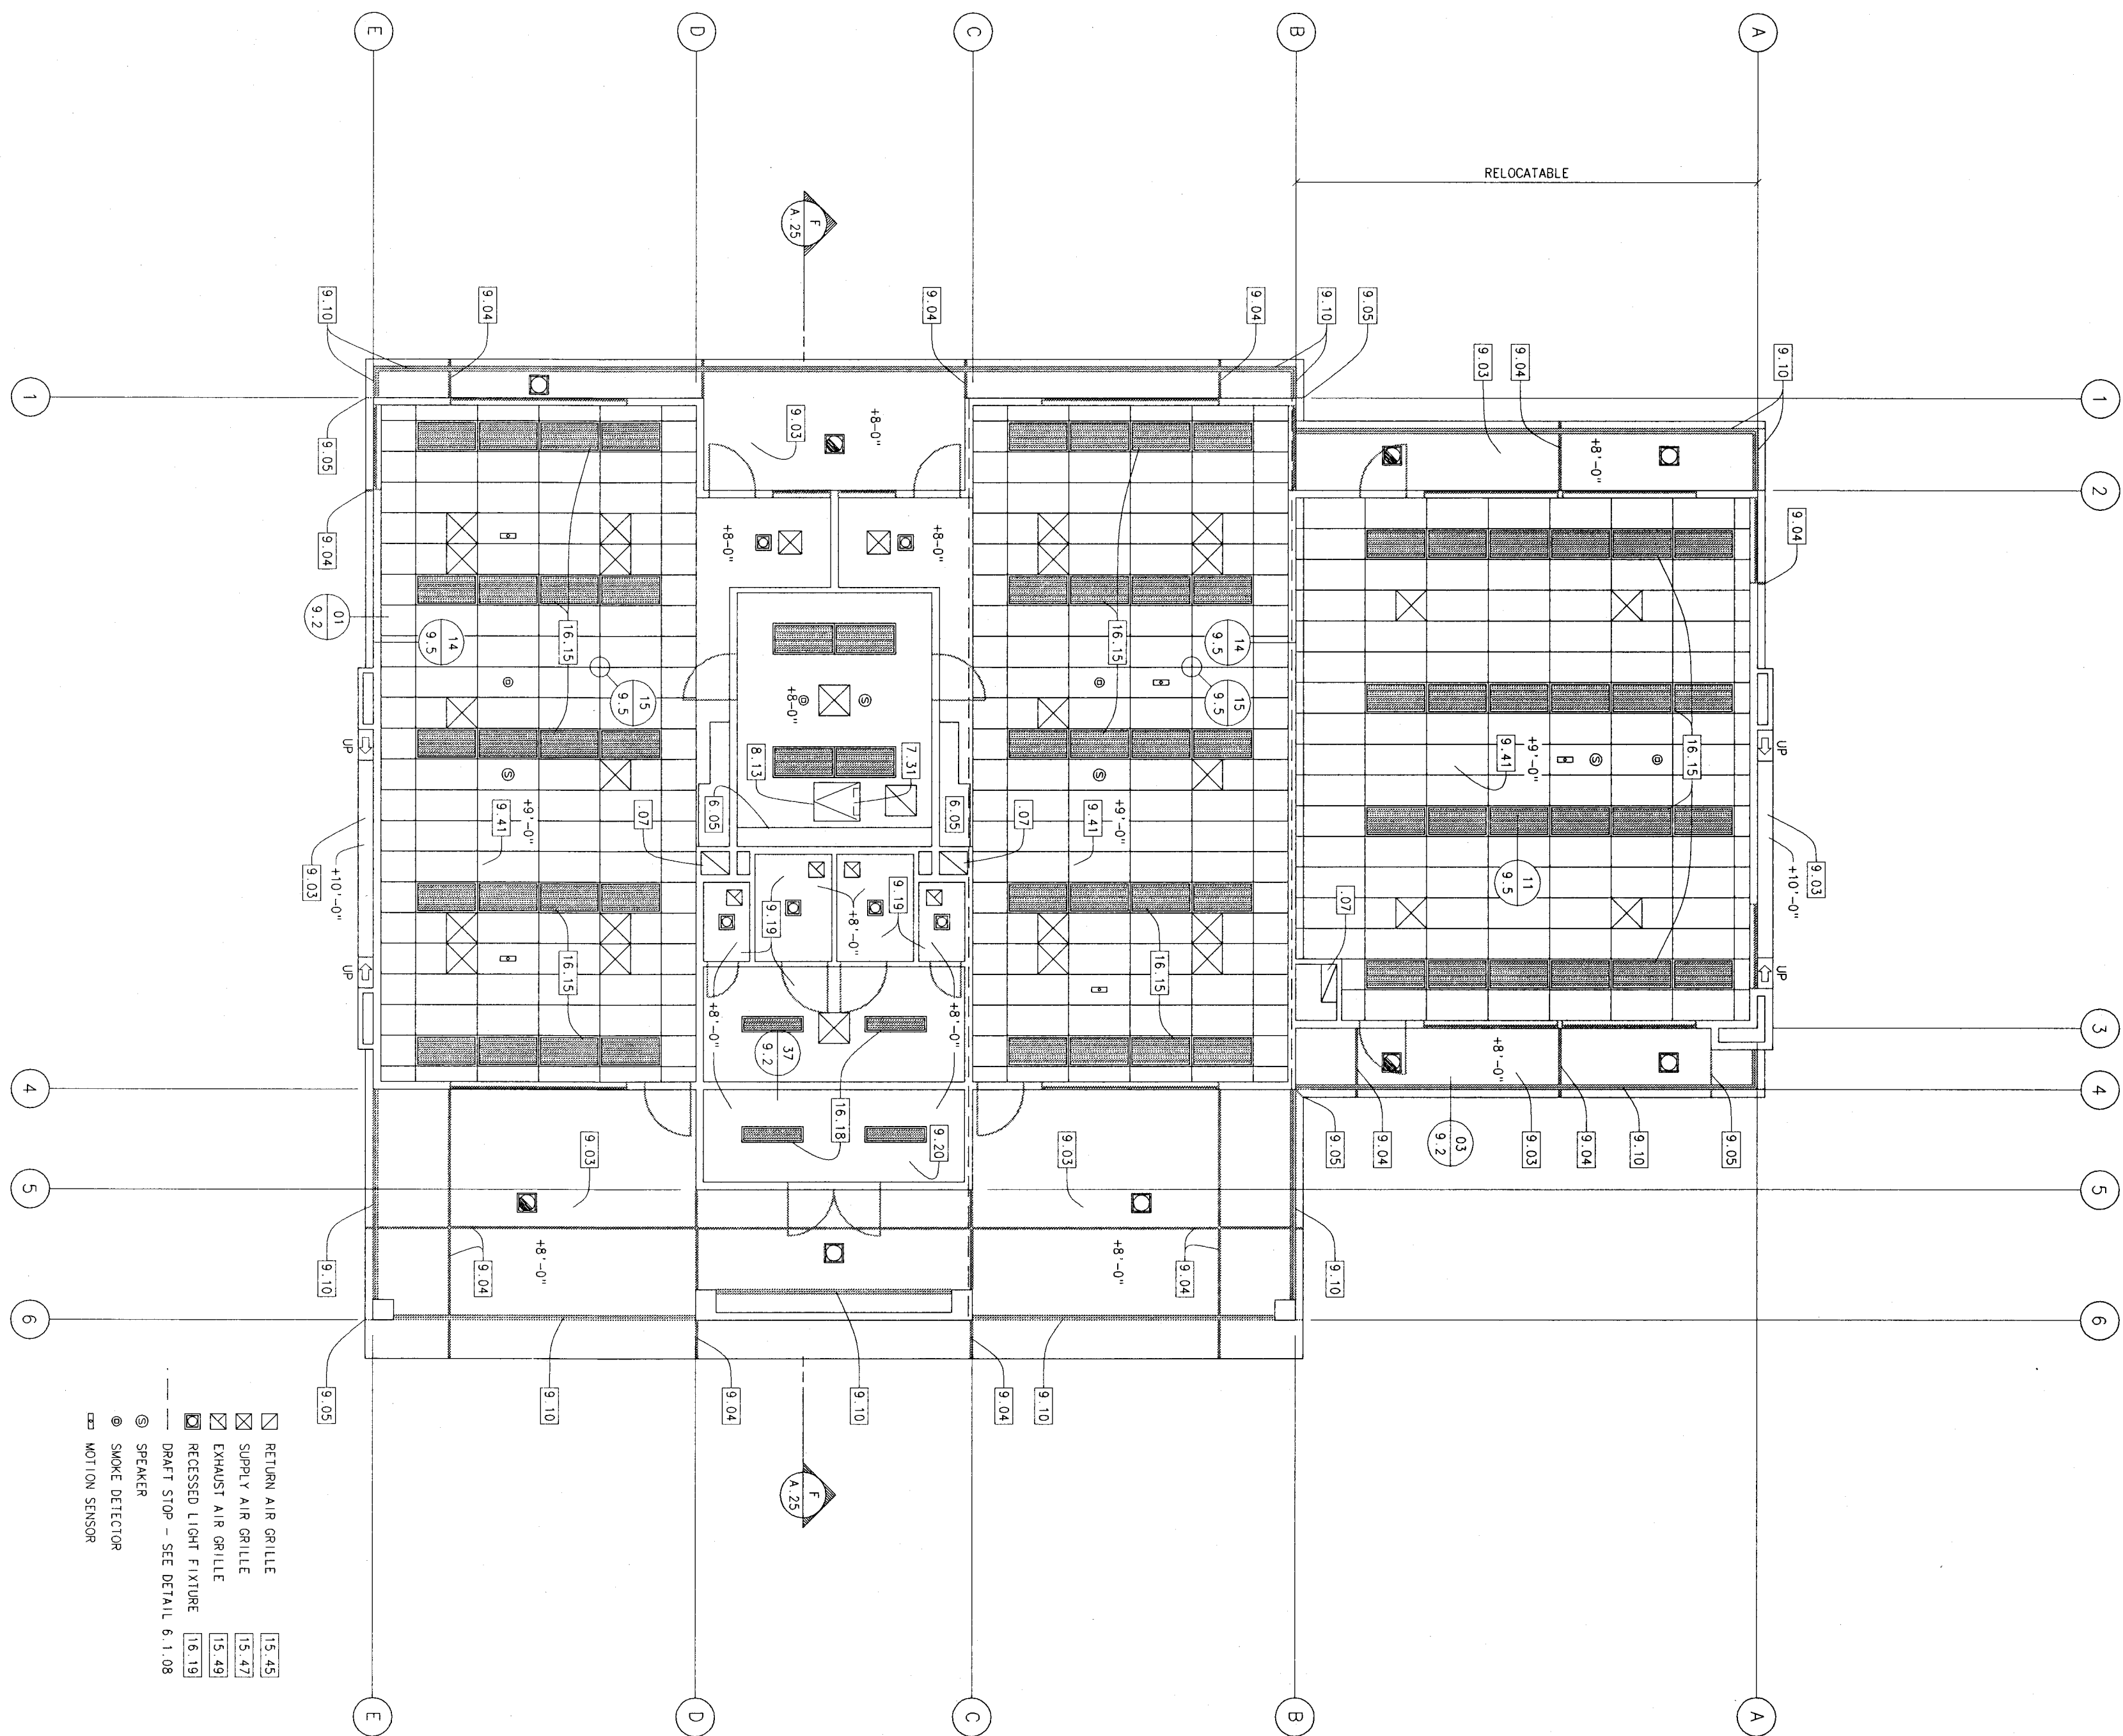


 KINDERGARTEN CLASSROOM
 REFLECTANCE = 1.00
 1/g_r = 1.00

KEY PLAN

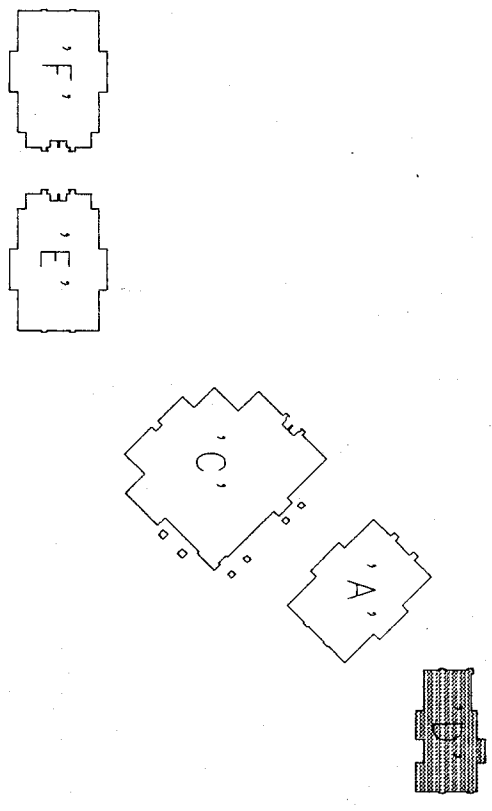[illegible]

GENERAL NOTES:

1. FOR TYPICAL SUSPENDED CEILING NOTICES SEE 9.5.06a & 9.5.06b
2. TYPICAL 1" T-BAR CEILING: PROVIDE STOUT TO ROOF STRUCTURE TO RESIST DOWNLOADING. PROVIDE 2" W/IRTS PER 1968 USC. S.D. #12192a; SEE 9.5.15
3. SEE DETAILS 9.2.47 & 9.2.48 FOR ATTACHMENT OF METAL LATH OR PAPER BACKED WIRE FABRIC TO WOOD FRAMED HORIZONTAL SHEATHS.
4. T-BAR SYSTEM SERIES NUMBERS:
MAIN RUNNERS: CHICAGO METALLIC CO. - #1811 & 1819
CROSS RUNNERS: CHICAGO METALLIC CO. - #1814 (OR 1804, 1824)
SEE SPEC. SECTION 09510 FOR ADDITIONAL INFO.

KEY PLAN