


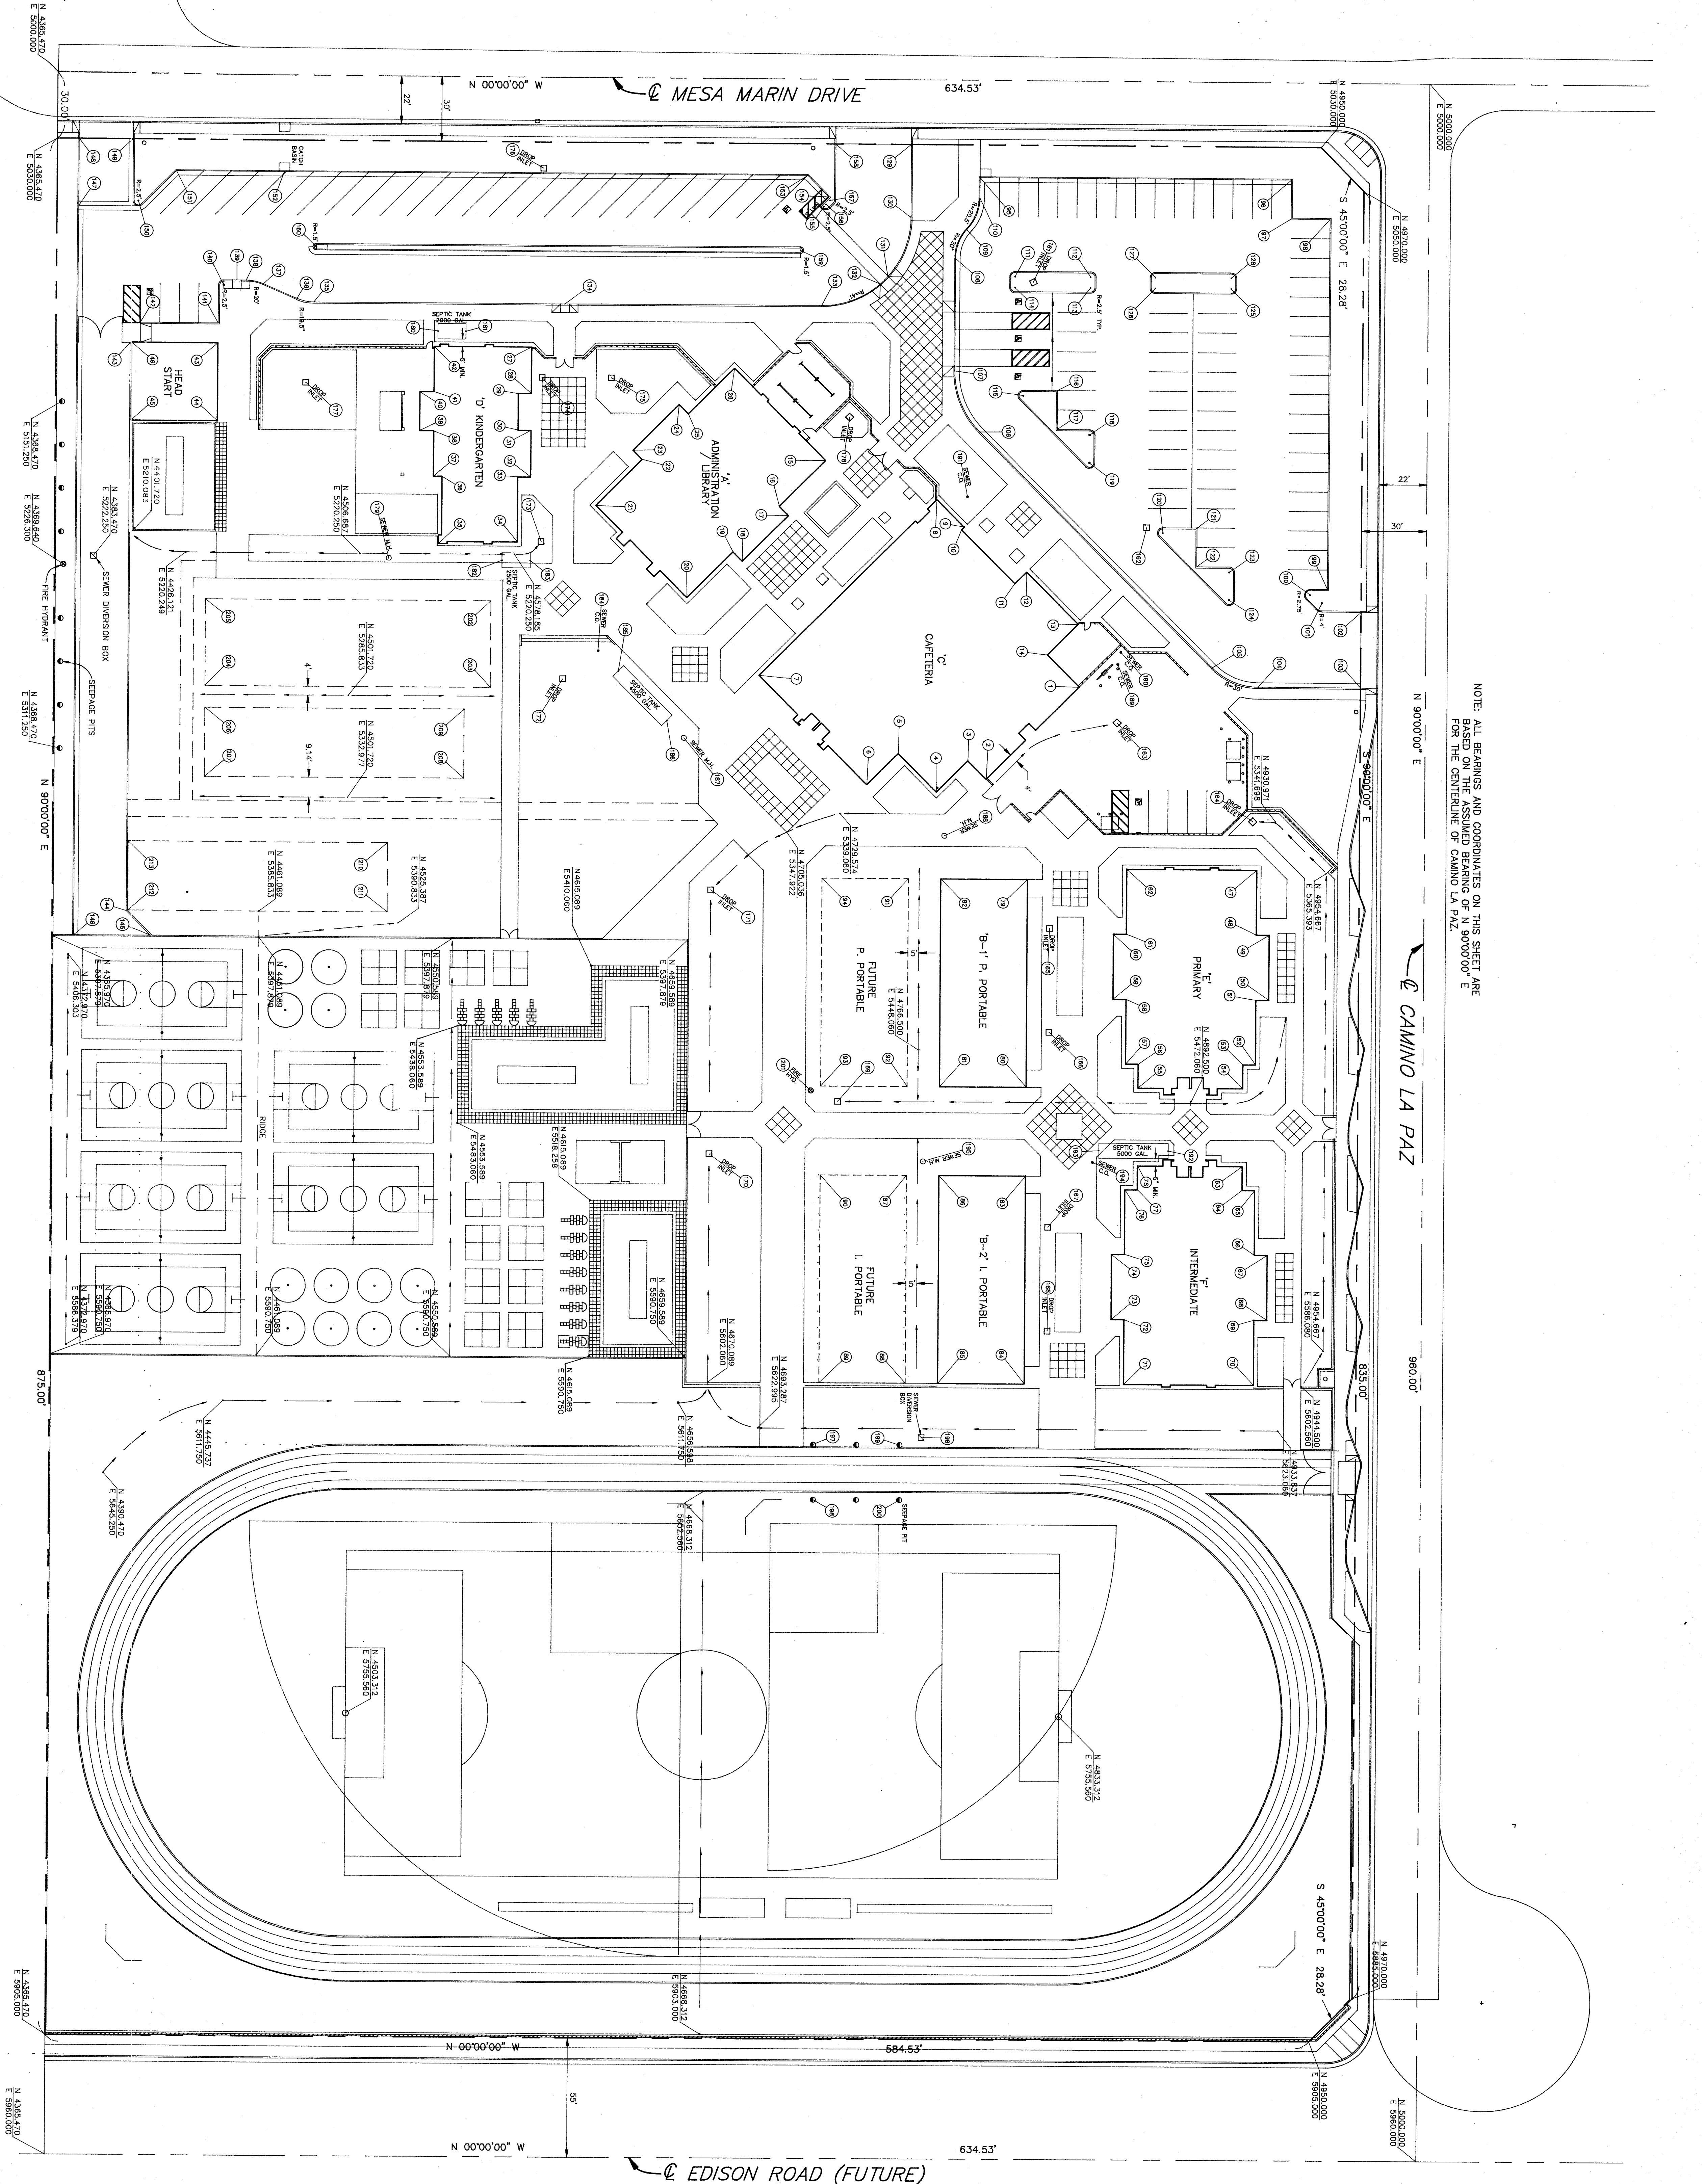


NOTE: ALL BEARINGS AND COORDINATES ON THIS SHEET ARE BASED ON THE NAD 83 DATUM AND THE 1983 NAD 83 ZONE 10 NORTH COORDINATE SYSTEM. THE CENTERLINE OF CAMINO LA PAZ.


CAMINO LA PAZ

MESA MARIN DRIVE

EDISON ROAD (FUTURE)

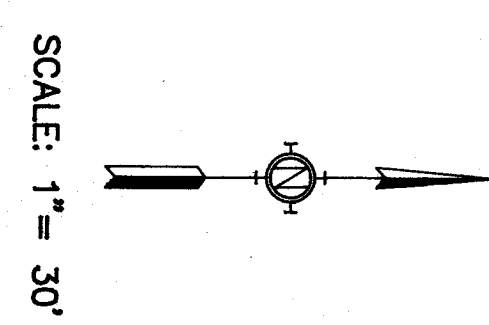

SCALE: 1" = 30'

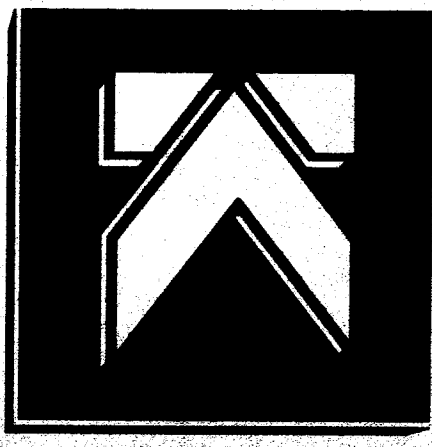

KLASSEN CORPORATION
Architecture
Planning
Construction
2021 Westwind Drive
Bakersfield, CA 93301
(805) 327-0875
(805) 327-5933 Fax

BAKERSFIELD CITY SCHOOL DISTRICT

MESA MARIN ELEMENTARY SCHOOL

Sheet title:
HORIZONTAL CONTROL MAP

MESA MARIN ELEMENTARY SCHOOL
KERN CANYON ROAD
BAKERSFIELD, CA

PORTER ROBERTSON
ENGINEERING & SURVEYING
1200 - 21ST STREET
BAKERSFIELD, CA 93301
FRED W. PORTER
REVISIONS
DATE

Date: Issued for:
Revision:
ID: 04
Rev: 001/13
Drawn by:
Job no: 92-387
Dgn. file:
Sheet:
Sheet of:
Date: 8/30/93