


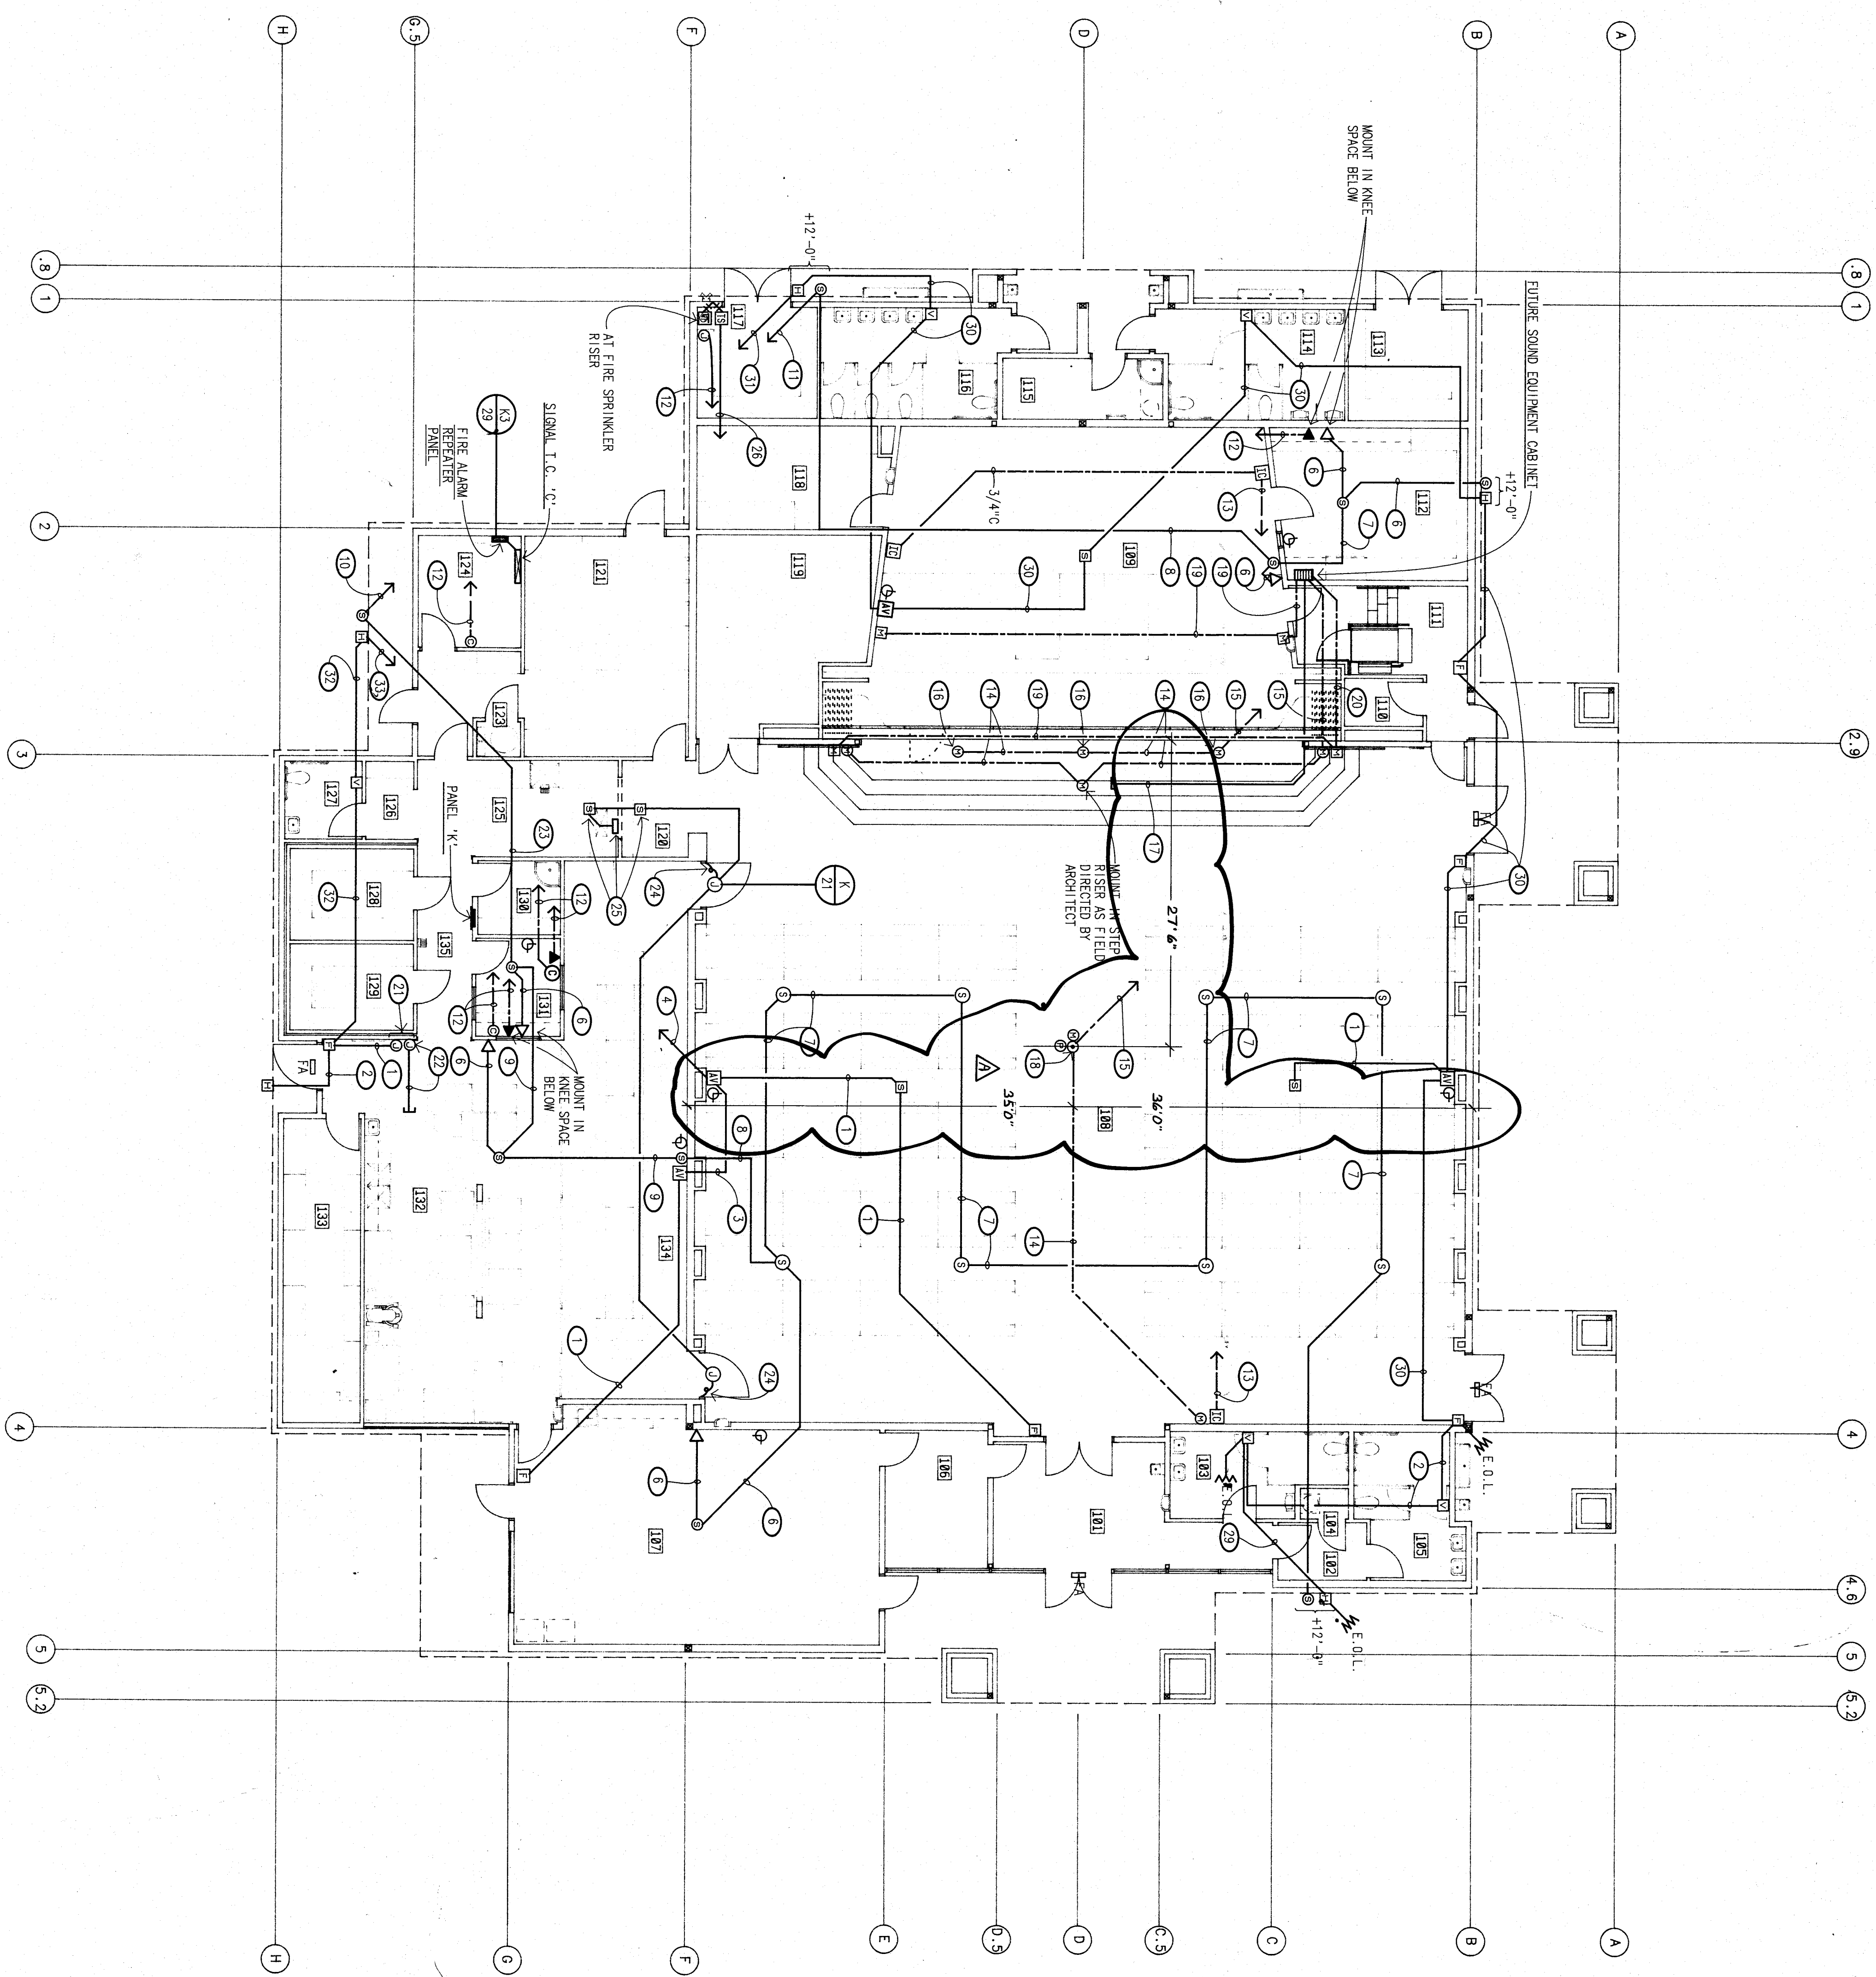

CAFETERIA SIGNALS PLAN

C,

- [illegible]

		KEY PLAN HEAD STATION D A E F MAGNET PROGRAM SPECIAL ED. SPECIAL ED.	
		APPROVALS P PORTABLE I PORTABLE	