



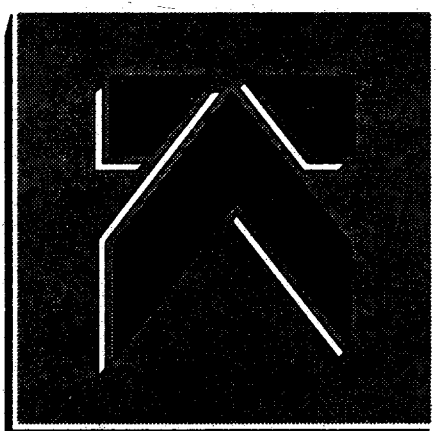

KLASSEN CORPORATION
Architect
Planning
Construction
2021 Westwind Drive
Bakersfield, CA 93301
(805) 327-0875
(805) 327-5833 Fax

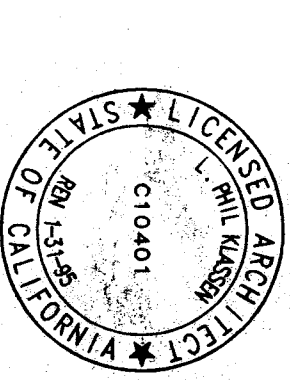

This document is the property of Klassen Corporation. It is to be used only for the project and site for which it was prepared. It is not to be reproduced, copied, or distributed without the written consent of Klassen Corporation. The user of this document assumes all liability for any errors or omissions. Klassen Corporation is not responsible for any damages, losses, or expenses resulting from the use of this document.

BAKERSFIELD, CA.

BAKERSFIELD CITY SCHOOL DISTRICT

MESA MARIN ELEMENTARY SCHOOL

Sheet Title:
**IRRIGATION PLAN
TREE BUBBLERS**

**LANDSCAPE
ARCHITECTURE**

RALPH ADAME A.S.L.A.
LANDSCAPE ARCHITECT #2000
SANTA BARBARA, CA 93101
Phone: (805) 327-0875

Date: Issued for:

Revisions:

Date: A 01/01/73

Drawn by: R.A.

Job no: 1223

Sheet Title: 9211003


Sheet: 1 of 28

L-3

Date: 12-22-92

PORTION 1

Professional Engineer Seal for Ralph Adame, State of California, License No. 49112

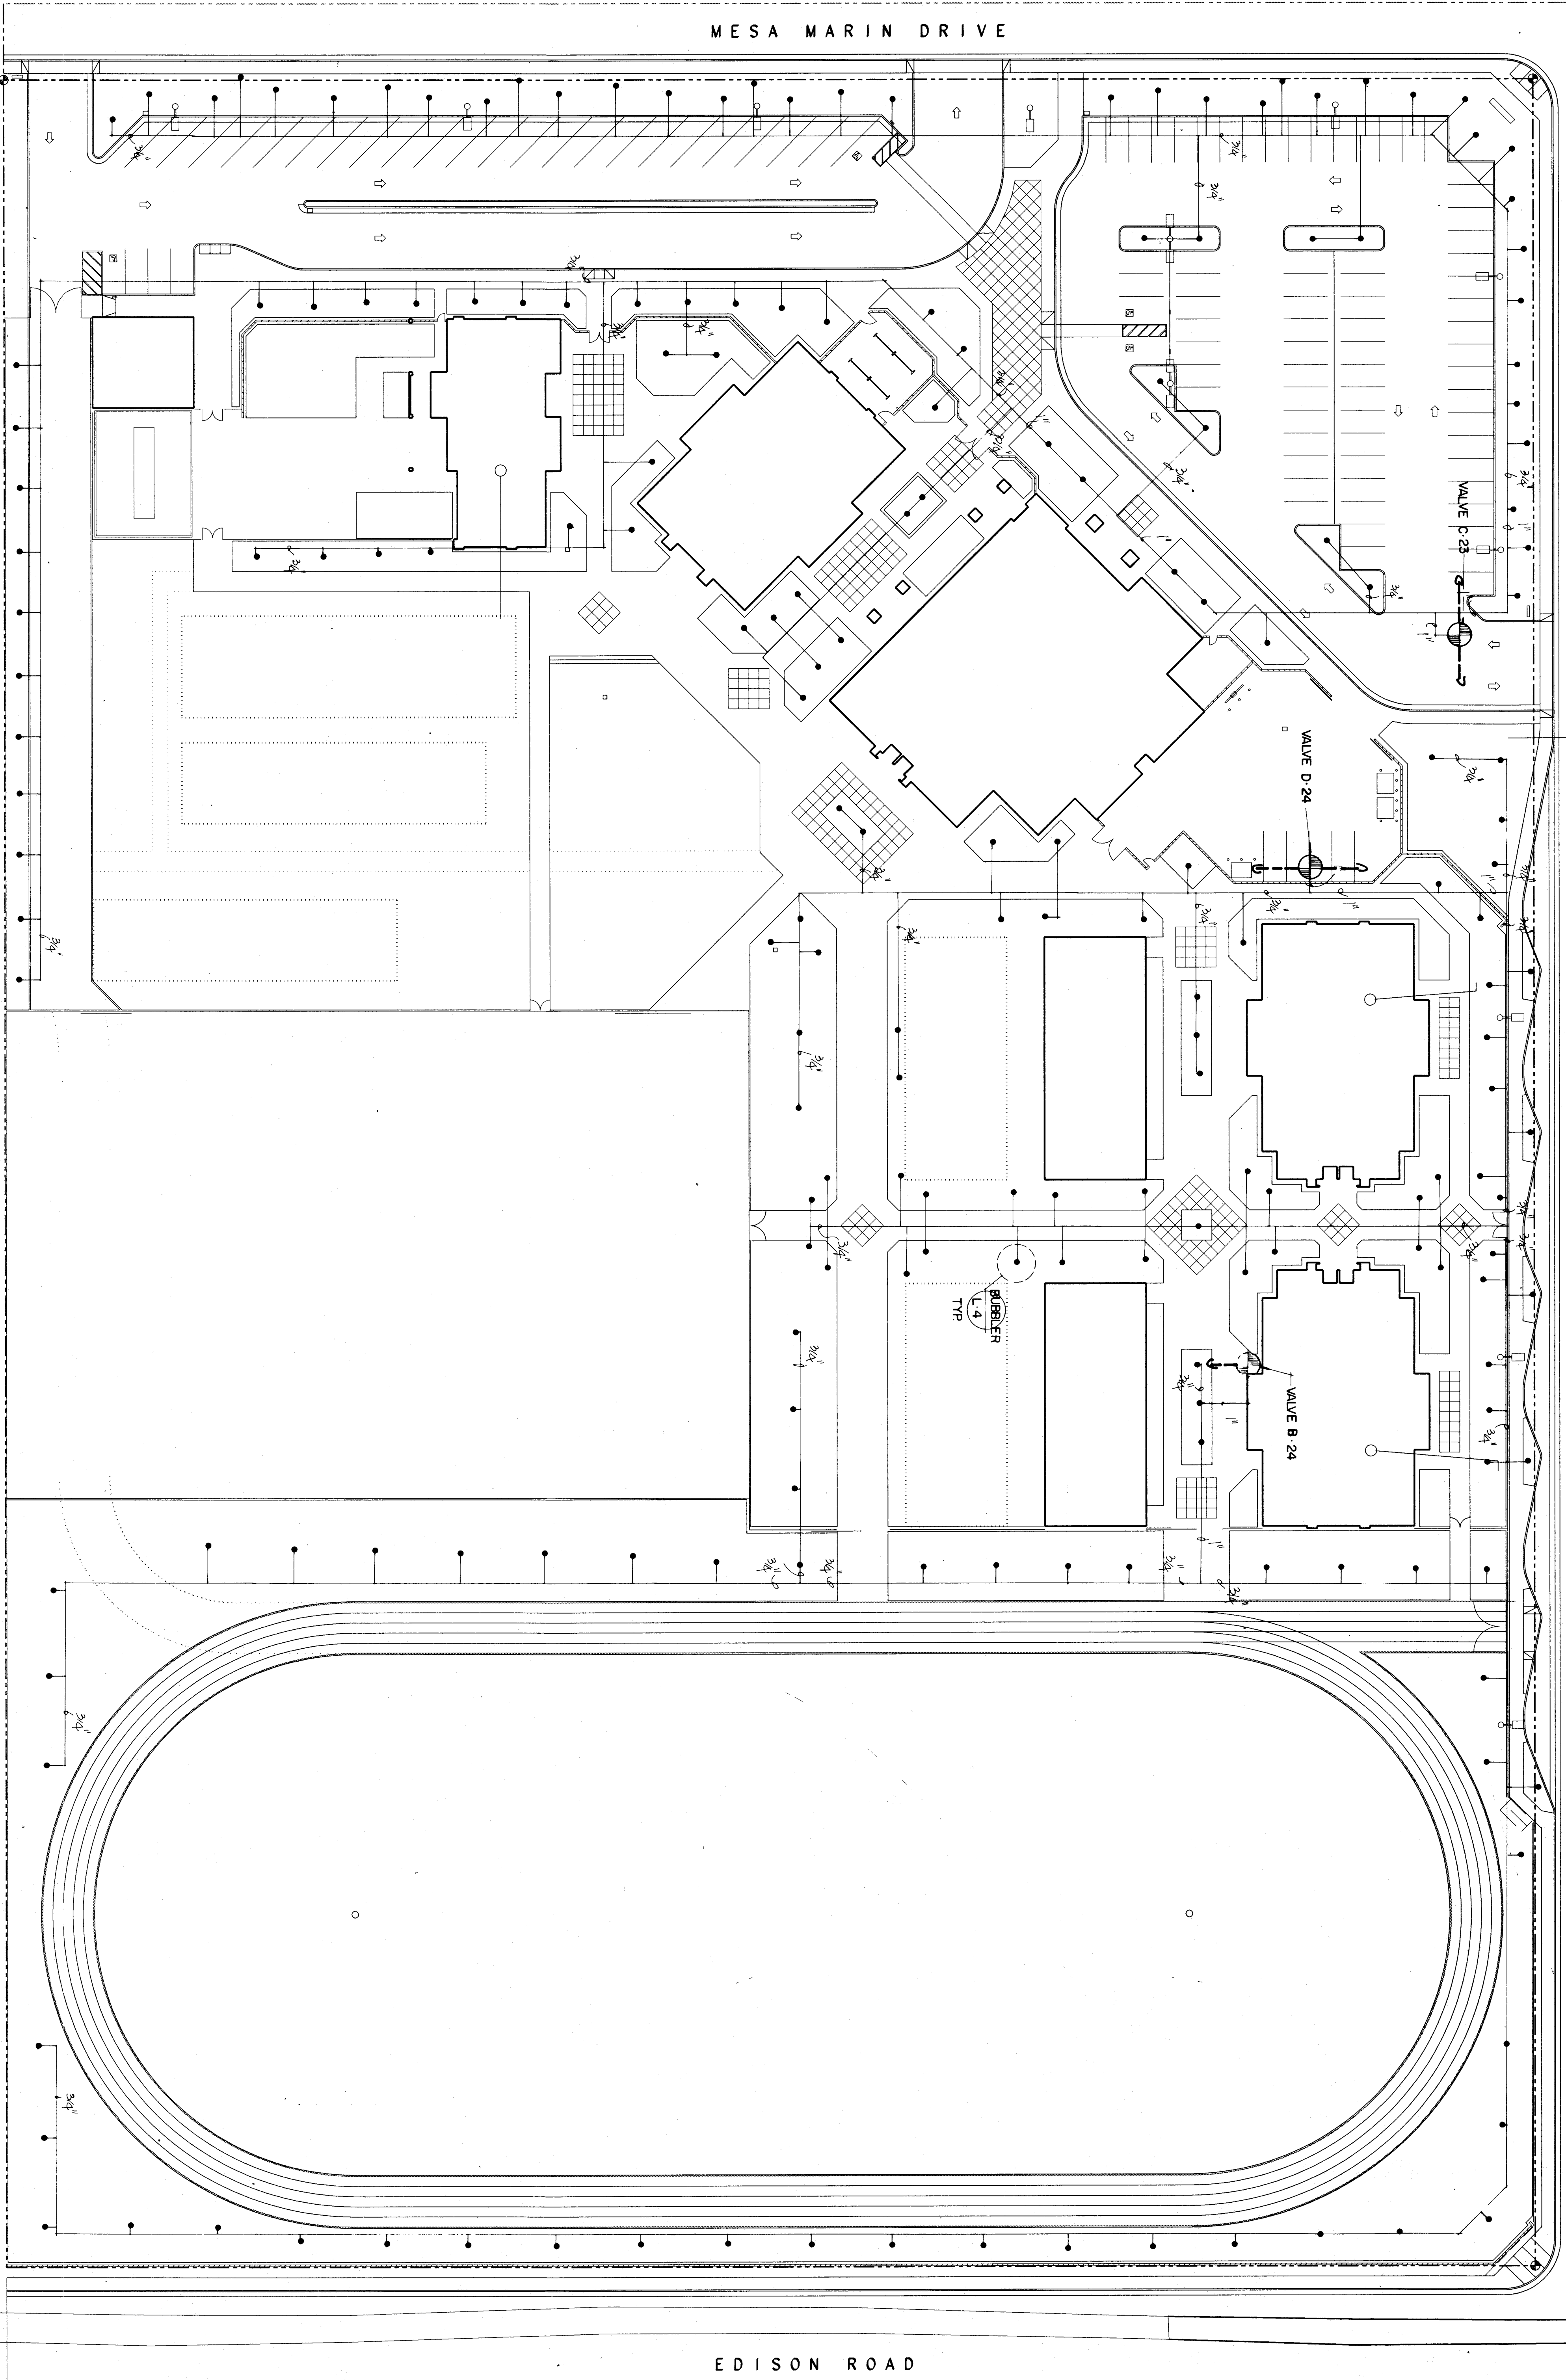

IRRIGATION PLAN - TREE BUBBLERS

1"=30'-0"

