

[illegible]

BAKERSFIELD, CALIFORNIA

Lawrence • Ny • Becker Associates
CONSULTING MECHANICAL ENGINEERS, INCORPORATED
1300 N. Bay Avenue, Suite 10
(909) 288-6111
Pasadena, CA 91113
FAX: (909) 288-6867

IDENTIFICATION STAMP
Department of General Services
Office of the State Architect
PORTION 1
MAR 11 1963
Structural Safety Section
A 59162

8 1000
1000 1000

D-2		Revision#
68A-93	AJD #2.	
70-44 / N	F5 BUILD'S	
X		
X		
X		
X		
X		

D.B.

Drawn by _____

Checked by: JLF


Job no. 1283

Sheet:


M_a-4

Sheet of 6

Jd te

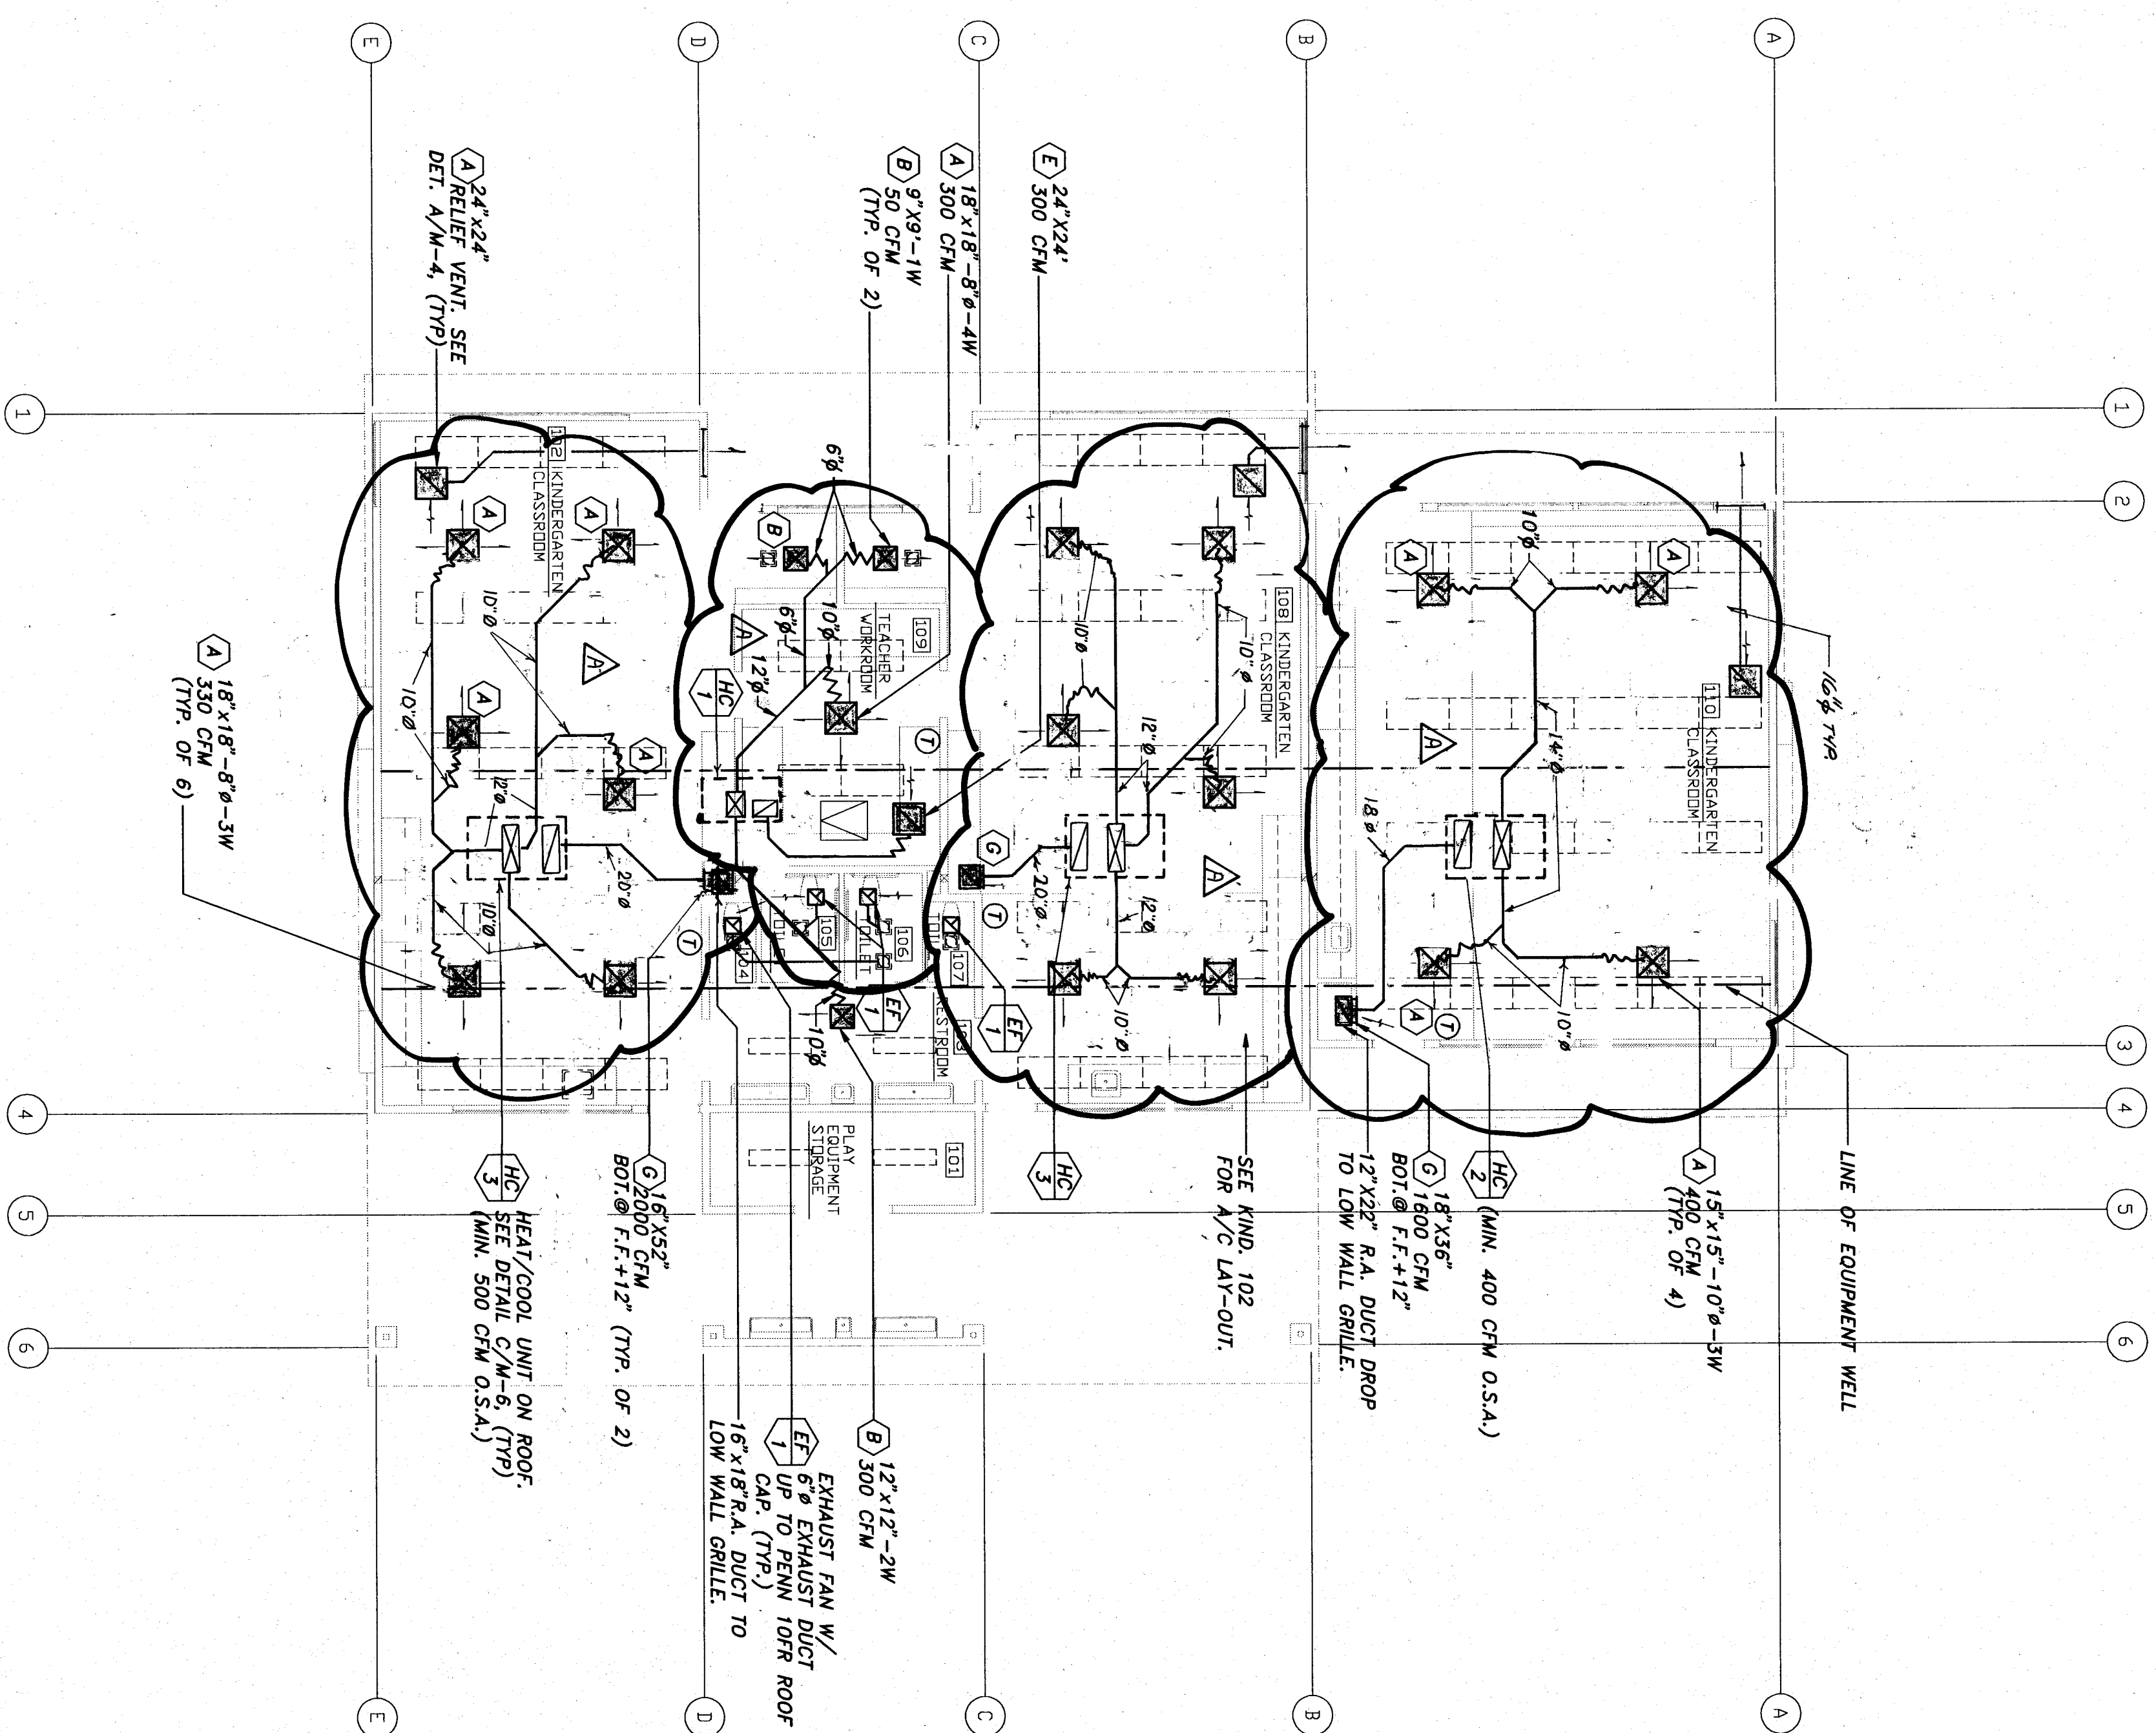

SCALE: 1/2"=1'-0"

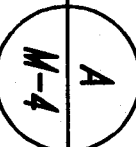

2x4 STUD WITH 1/2" RELIEF

FINISH CEILING

3/8" x 1/2" WALL

BACKER OF DIAMETER AMERICAN NATIONAL B7-14, SECURED TO WALL WITH 1/2" DIAMETER STEEL METAL SCREWS (10 x 36)

KINDERGARTEN AIR CONDITIONING PLAN

11