



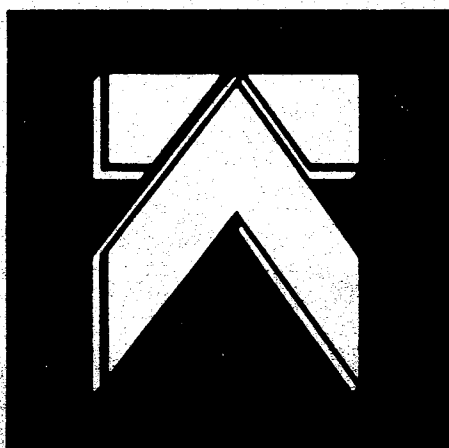

KLASSEN CORPORATION
Architect
Construction
2021 Westwind Drive
Bakersfield, CA 93301
(805) 327-0875
(805) 327-5933 Fax

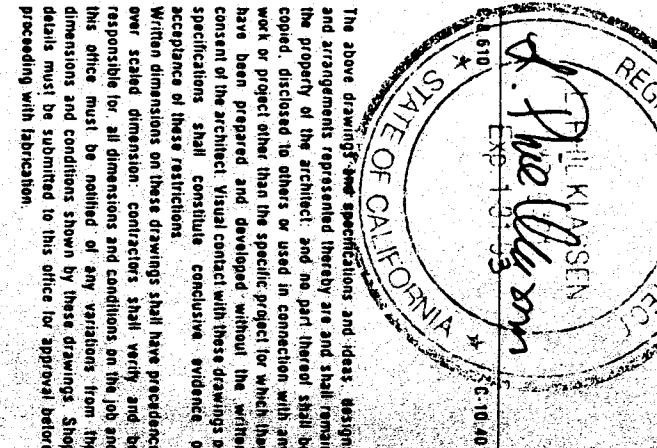



BAKERSFIELD CITY SCHOOL DISTRICT
MESA MARIN ELEMENTARY SCHOOL

Sheet title: **ADMINISTRATION & LIBRARY BUILDING**
SECTIONS & DETAILS

JEWETT STREET
BAKERSFIELD, CALIFORNIA

WARREN A. MUNNER
STRUCTURAL ENGINEER
BAKERSFIELD, CALIFORNIA 93301
PHONE (805) 324-9724
FAX (805) 324-9416

DATE: _____
DESIGNED BY: _____
CHECKED BY: **R.C.S.**
DRAWN BY: **R.L.H.**
JOB NO.: 121
SHEET: **S-12**
DATE: 3-8-93

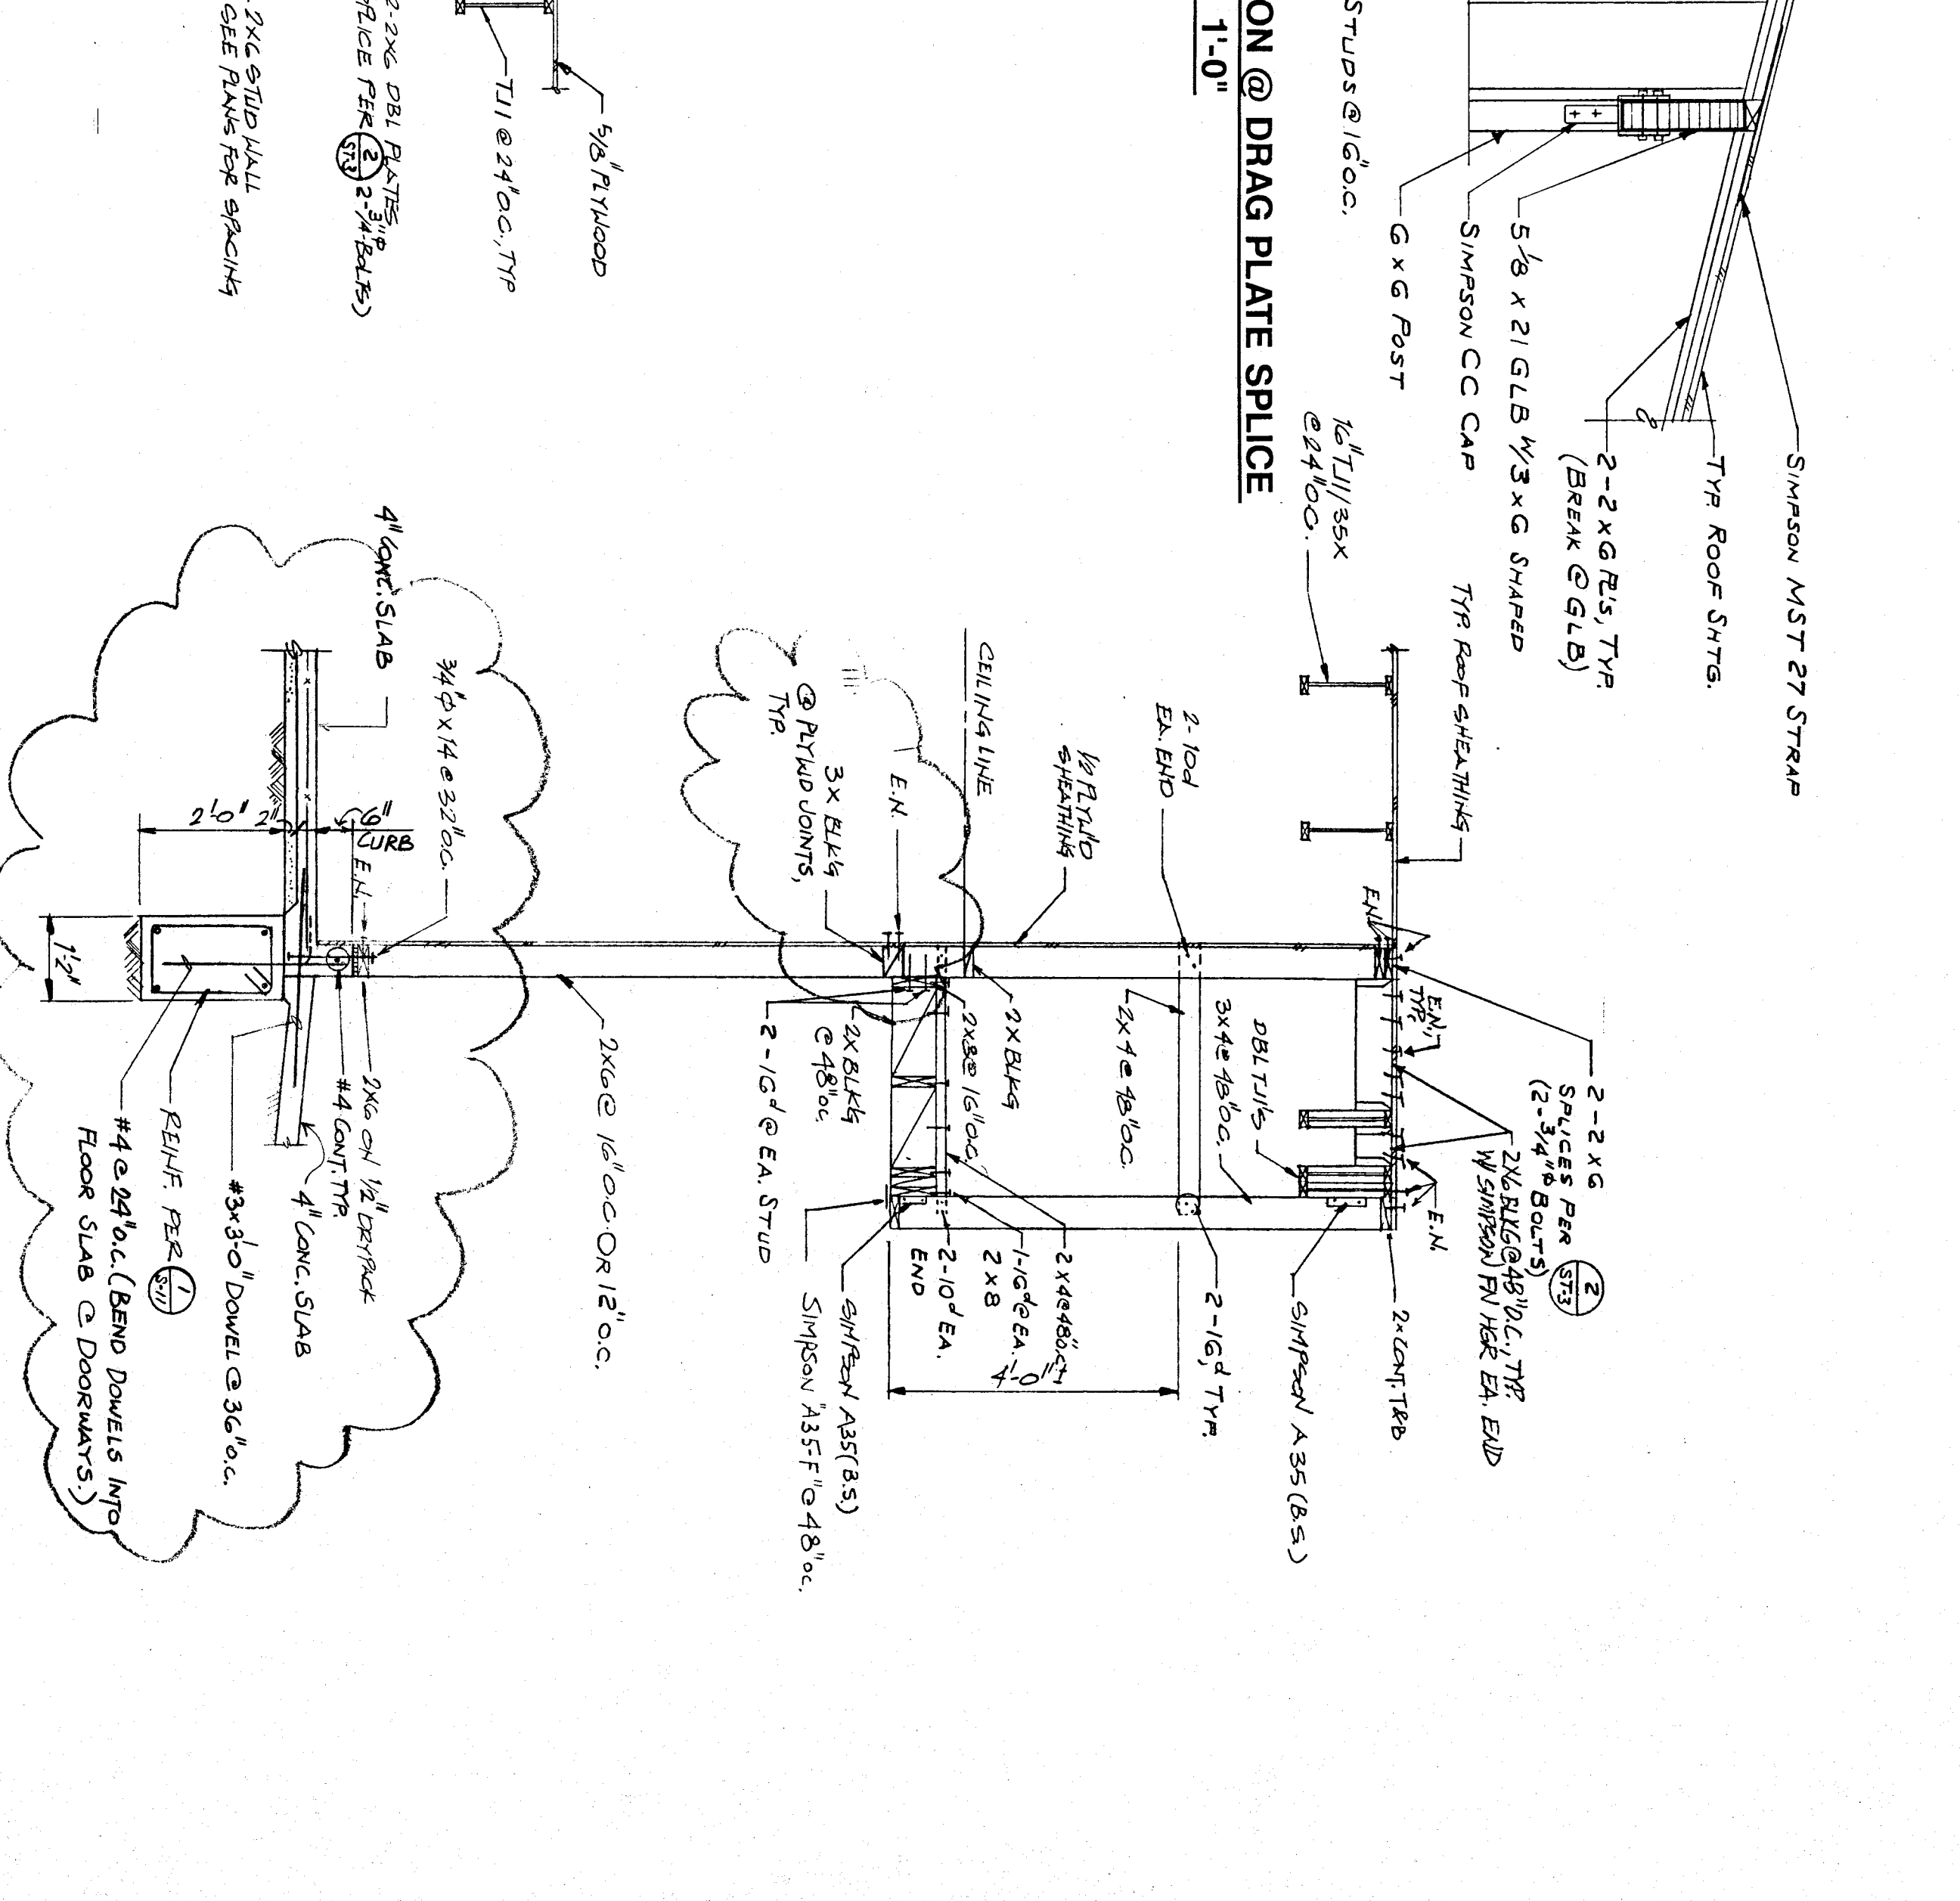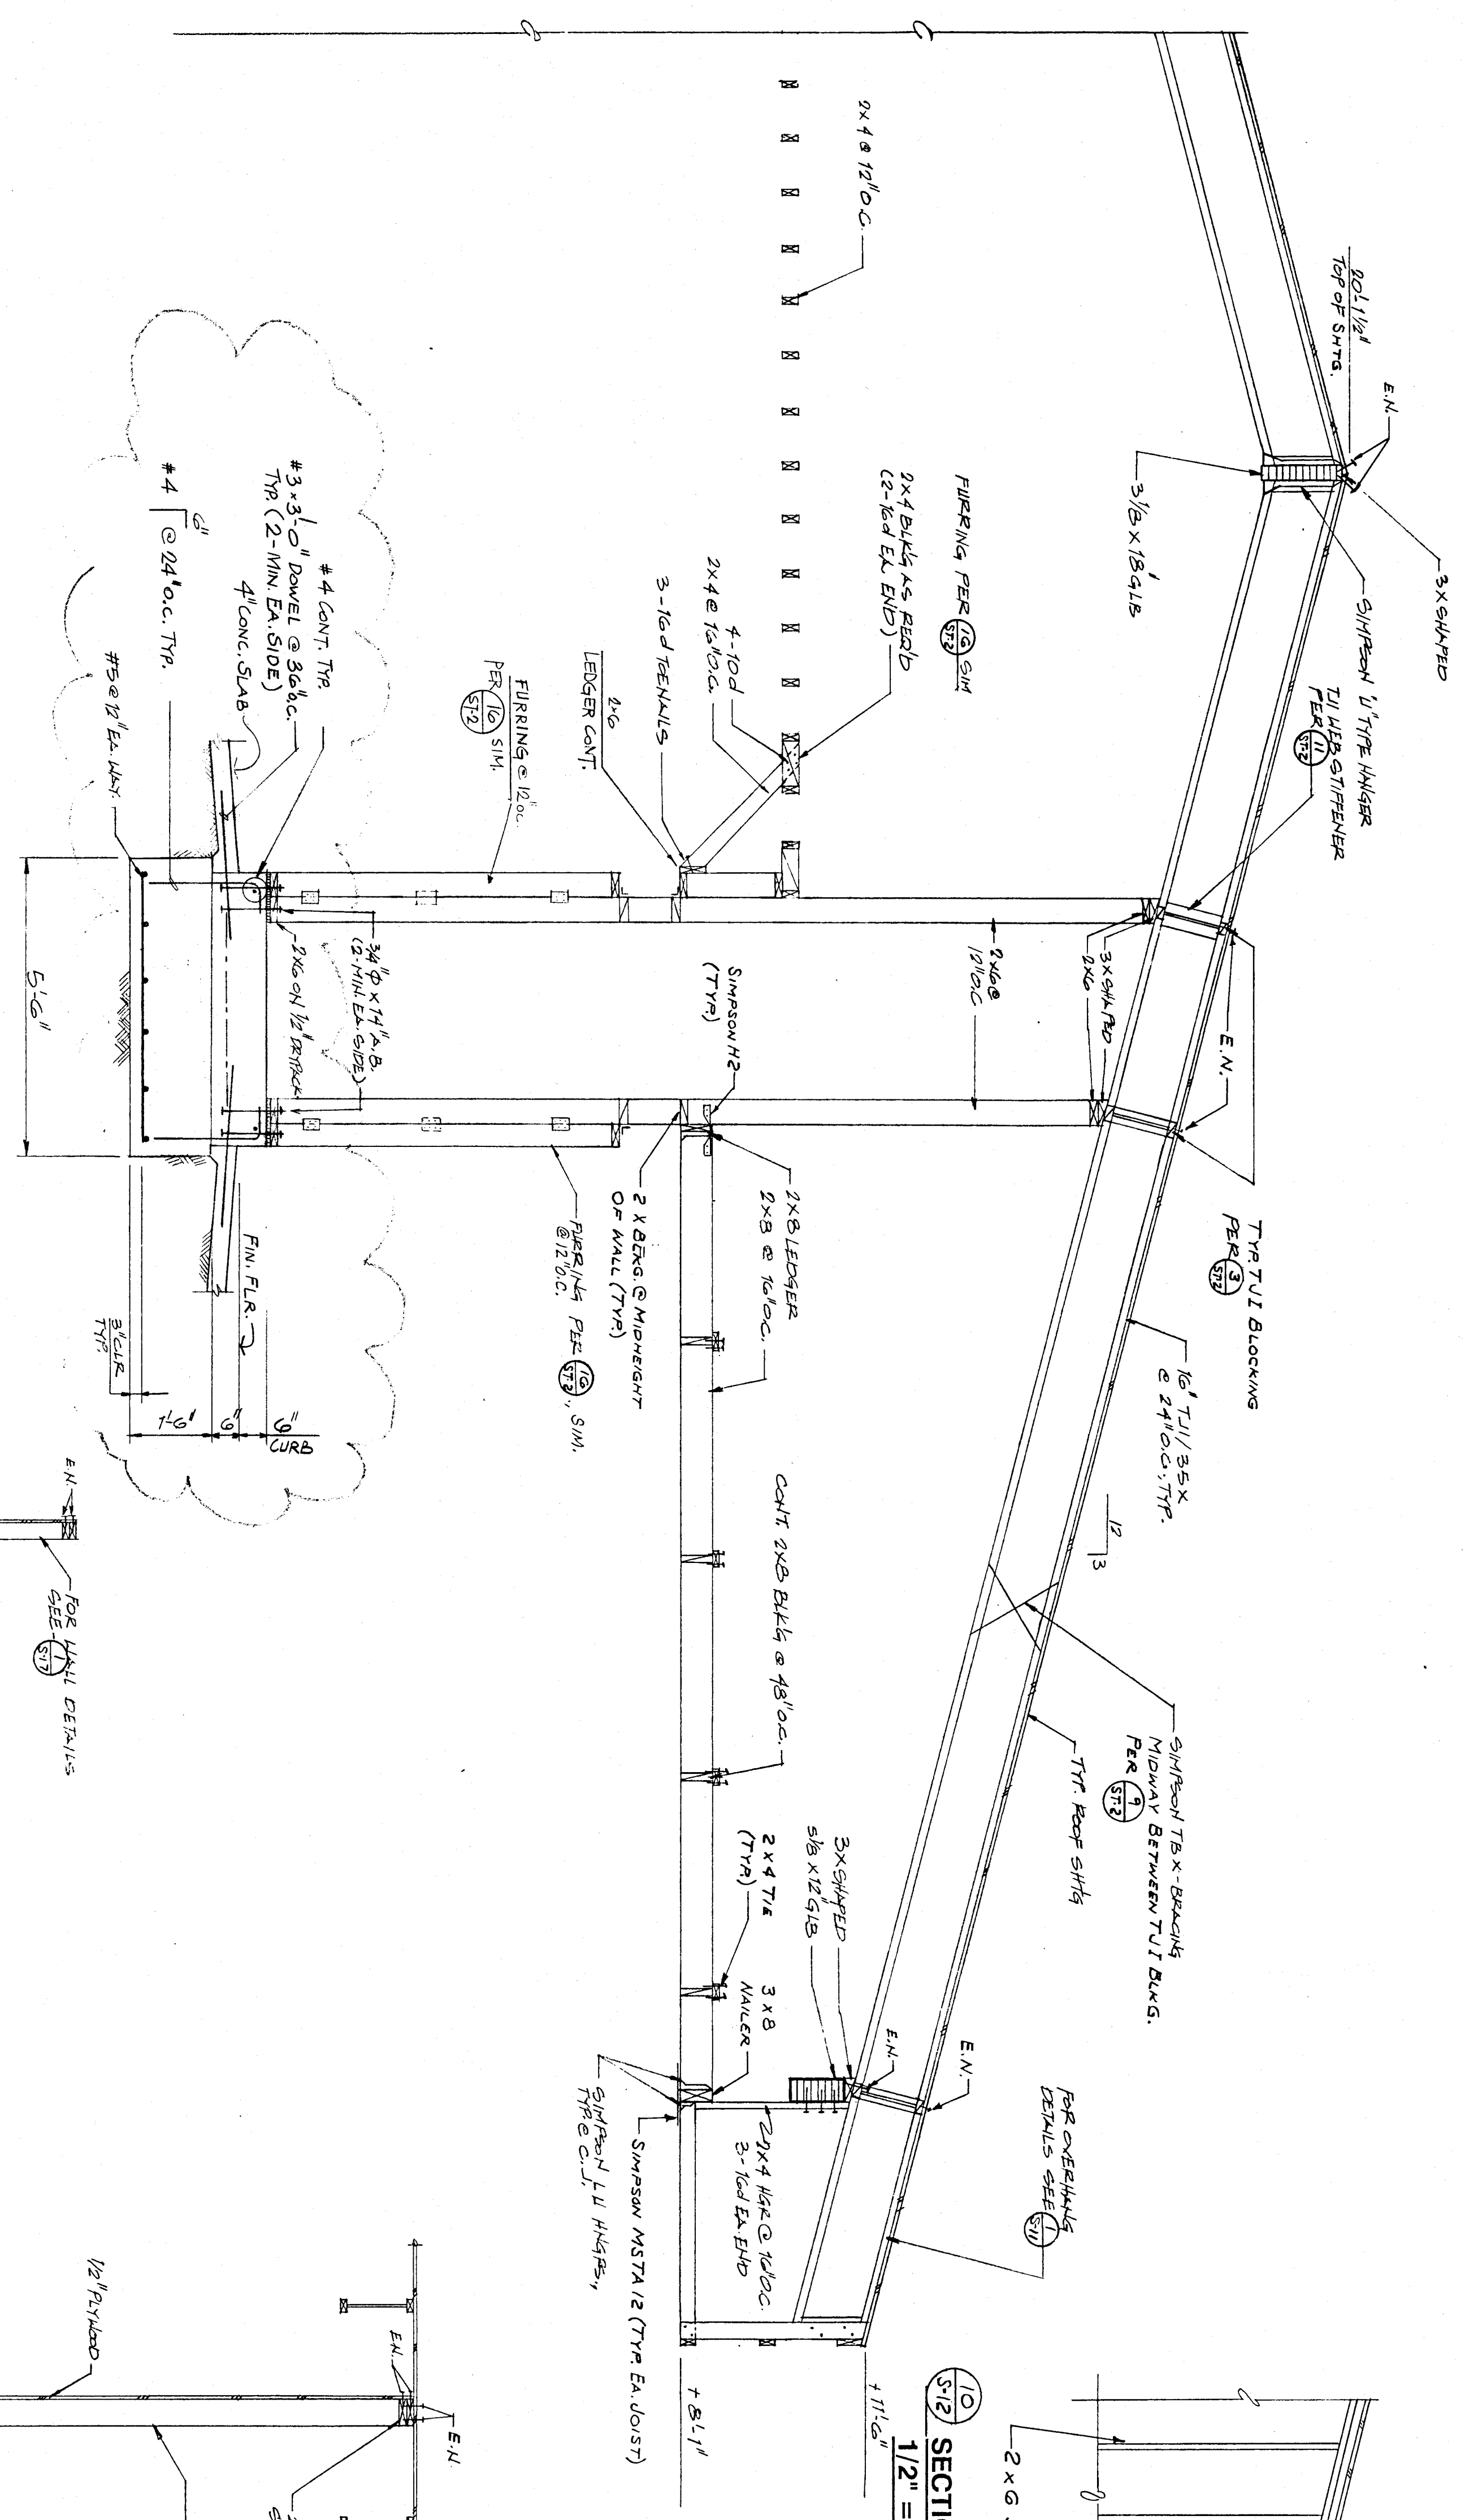

SECTION 7 THRU EAST ENTRYWAY COLUMNS 1/2" = 1'-0"

SECTION 8 @ RIDGE THRU EAST ENTRYWAY 1/2" = 1'-0"

SECTION 12 @ GRADE BEAM 1/2" = 1'-0"

SECTION 11 @ SPREAD FOOTING 1/2" = 1'-0"

SECTION 13 @ WIDE GRADE BEAM 1/2" = 1'-0"

