




JEWETT STREET
BAKERSFIELD, CALIFORNIA

Sheet title: **CAFETERIA SECTIONS AND DETAILS**

[illegible]

Drawn by: H.T.H.
Checked by: G.D.
Job no.: 1921
Sheet:
S-5
Sheet of:
Date: 3-8-93

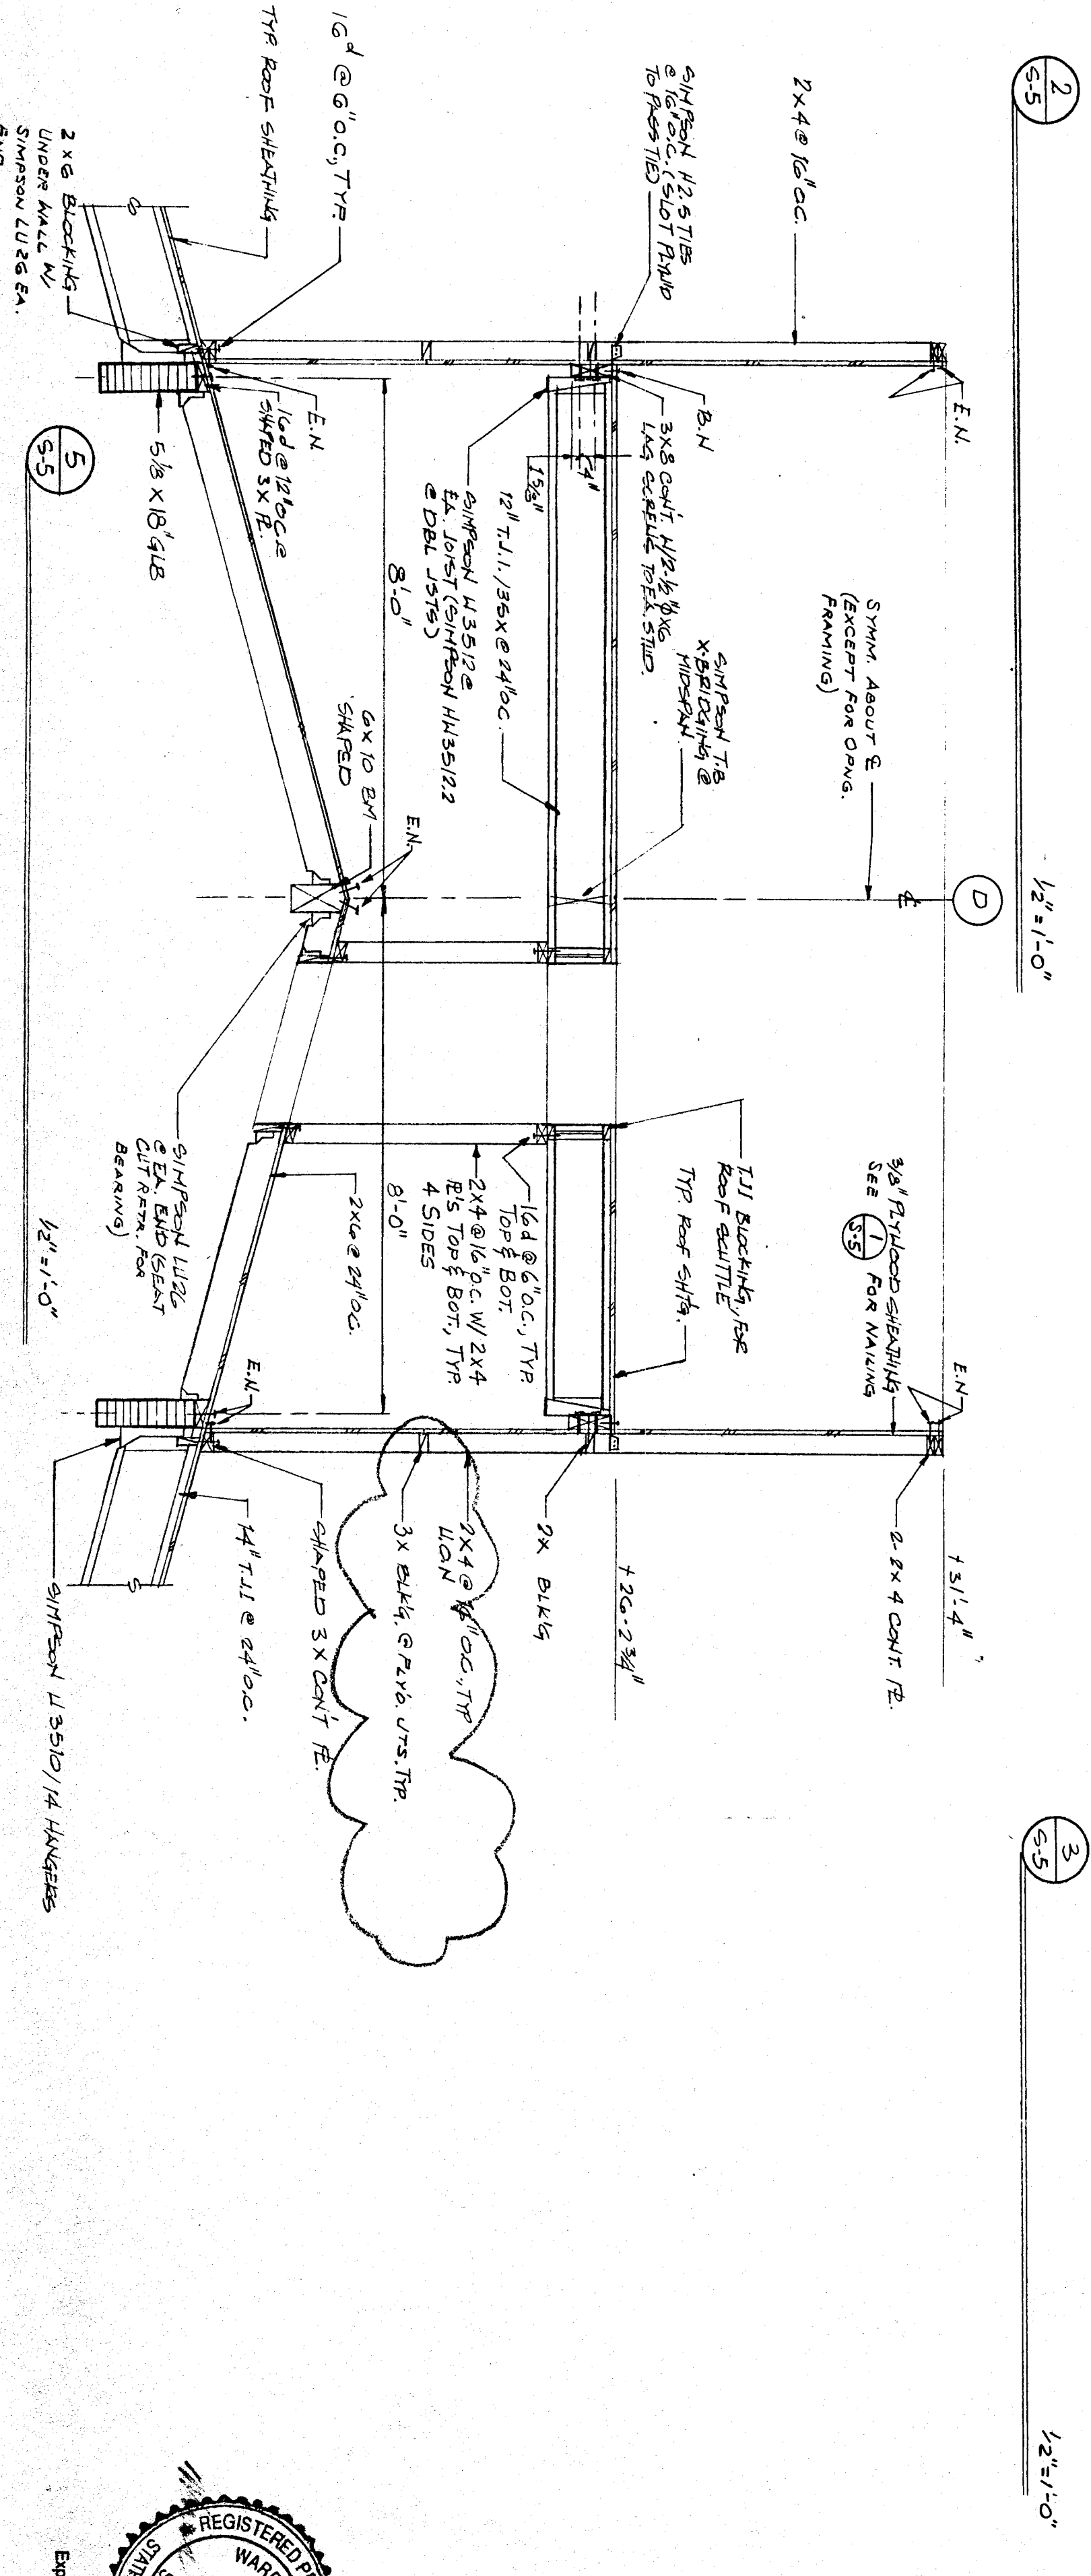

Exp. Date 12-31-96