

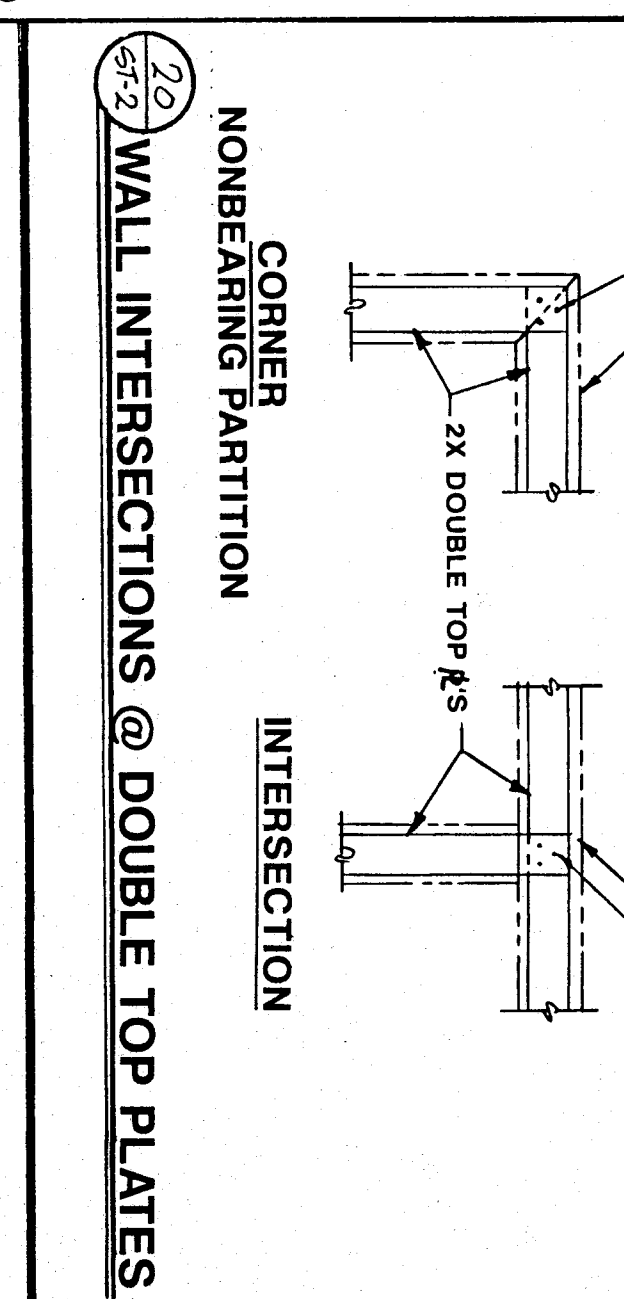
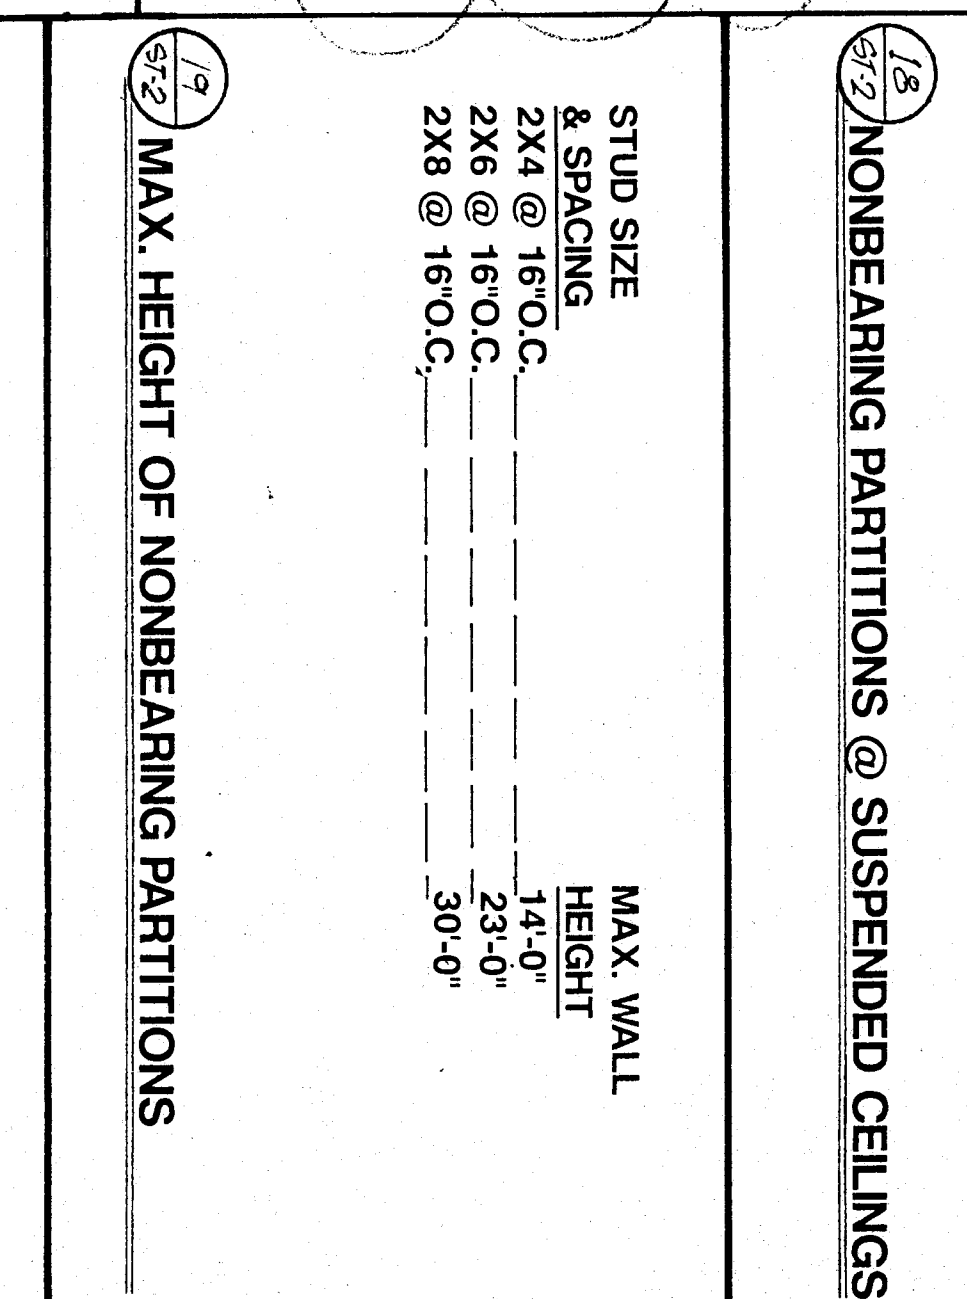
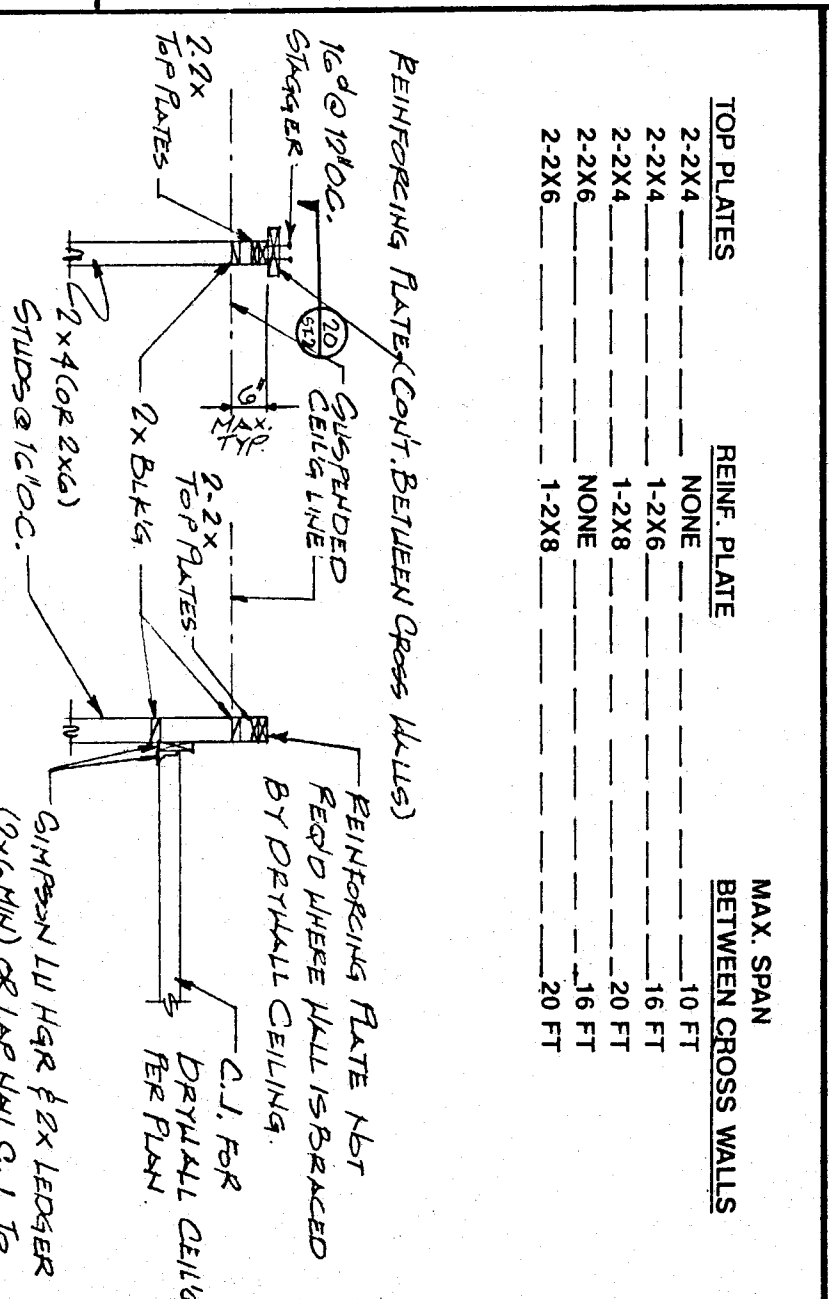
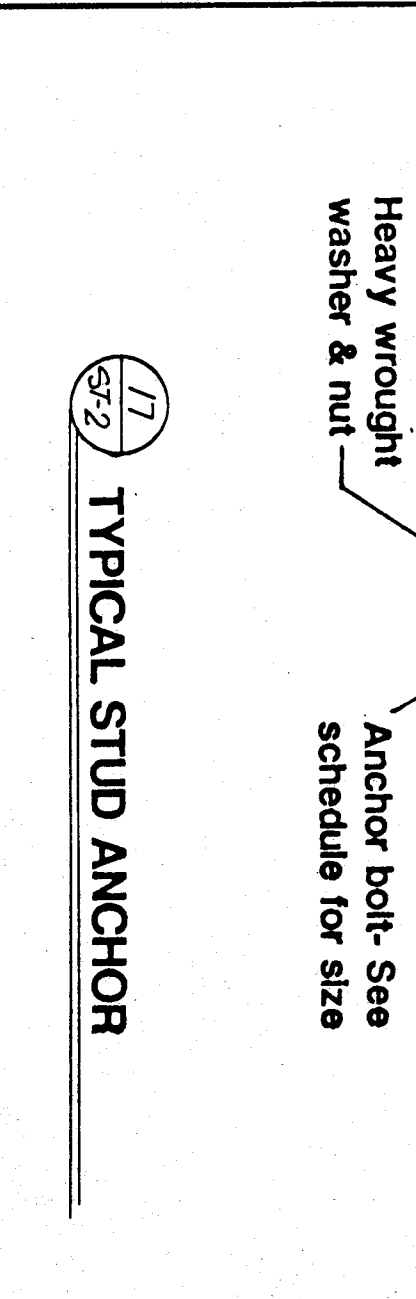
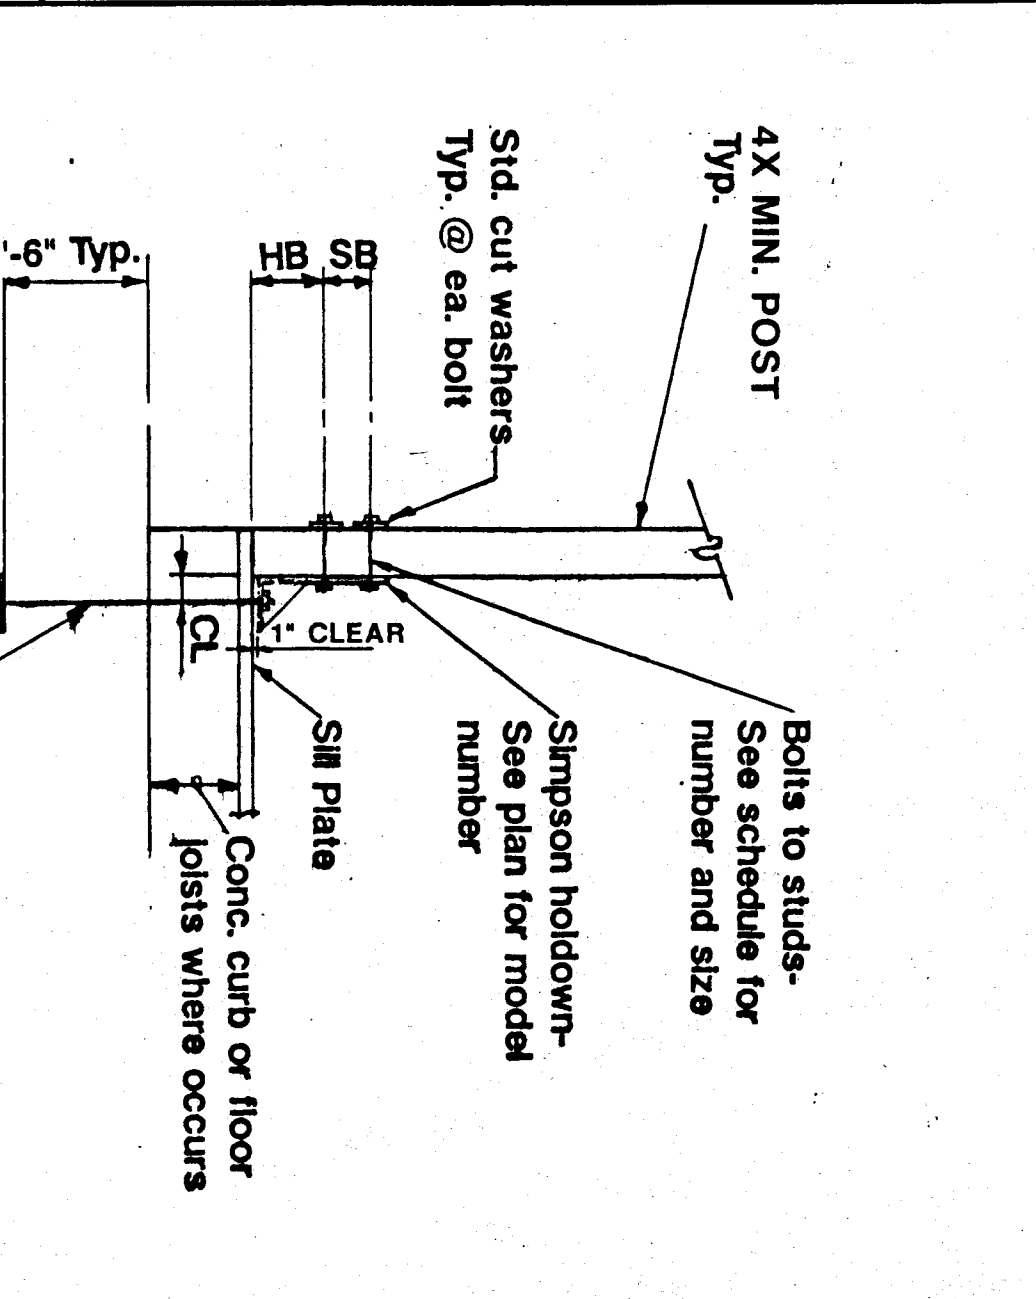
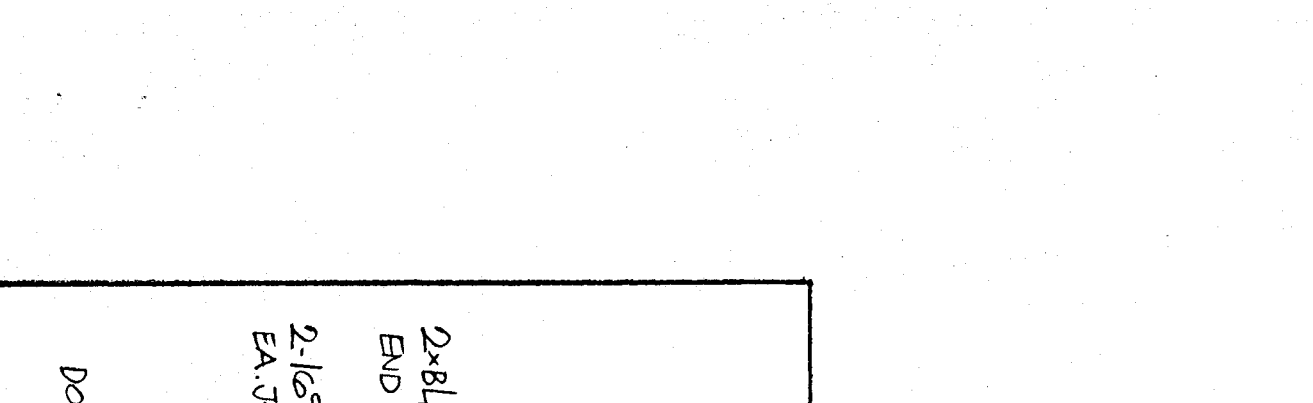
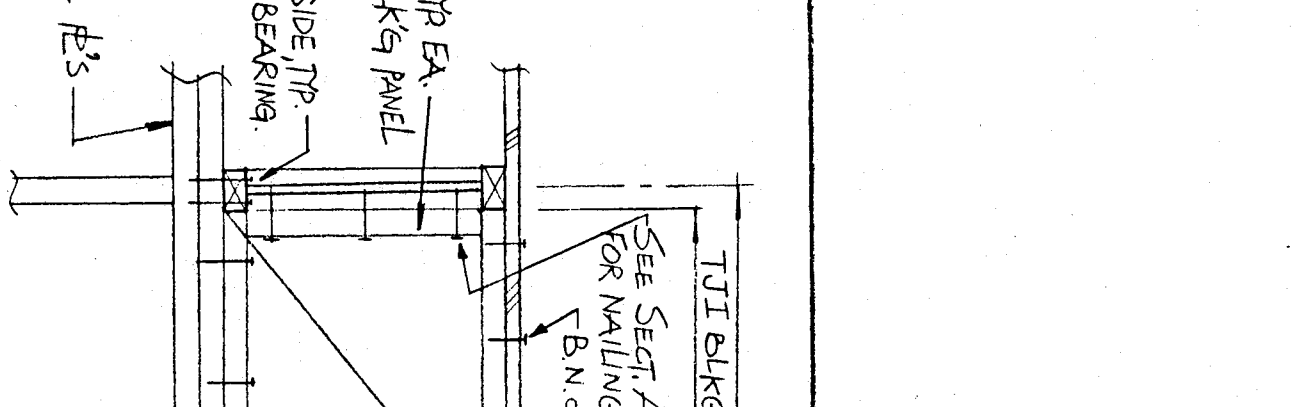
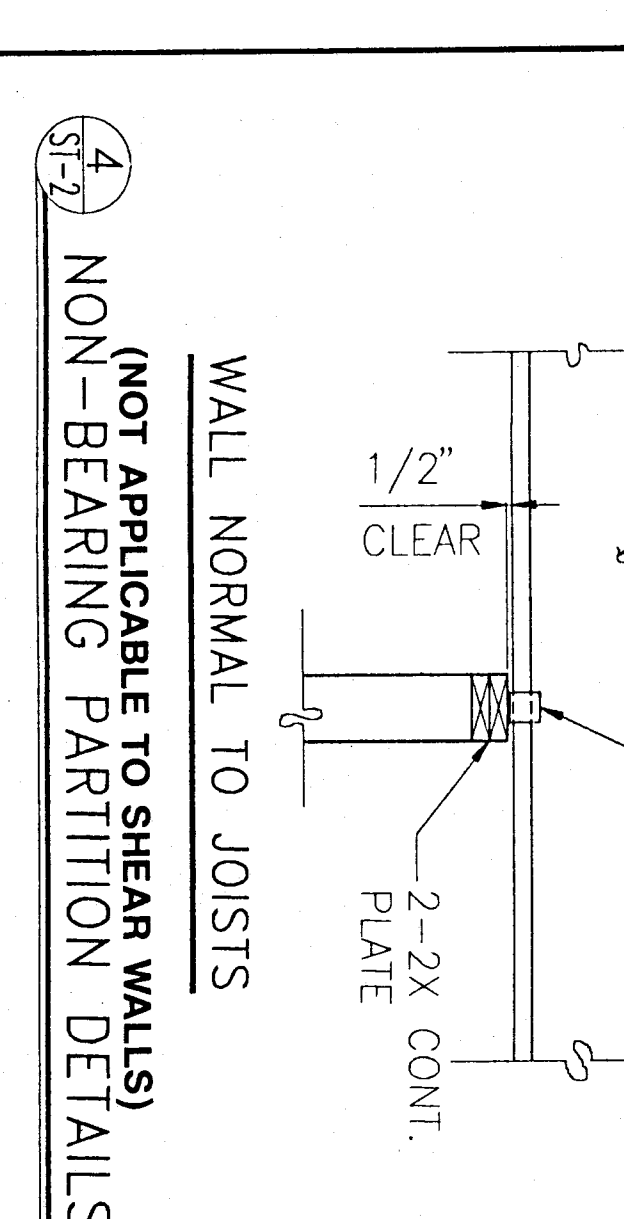
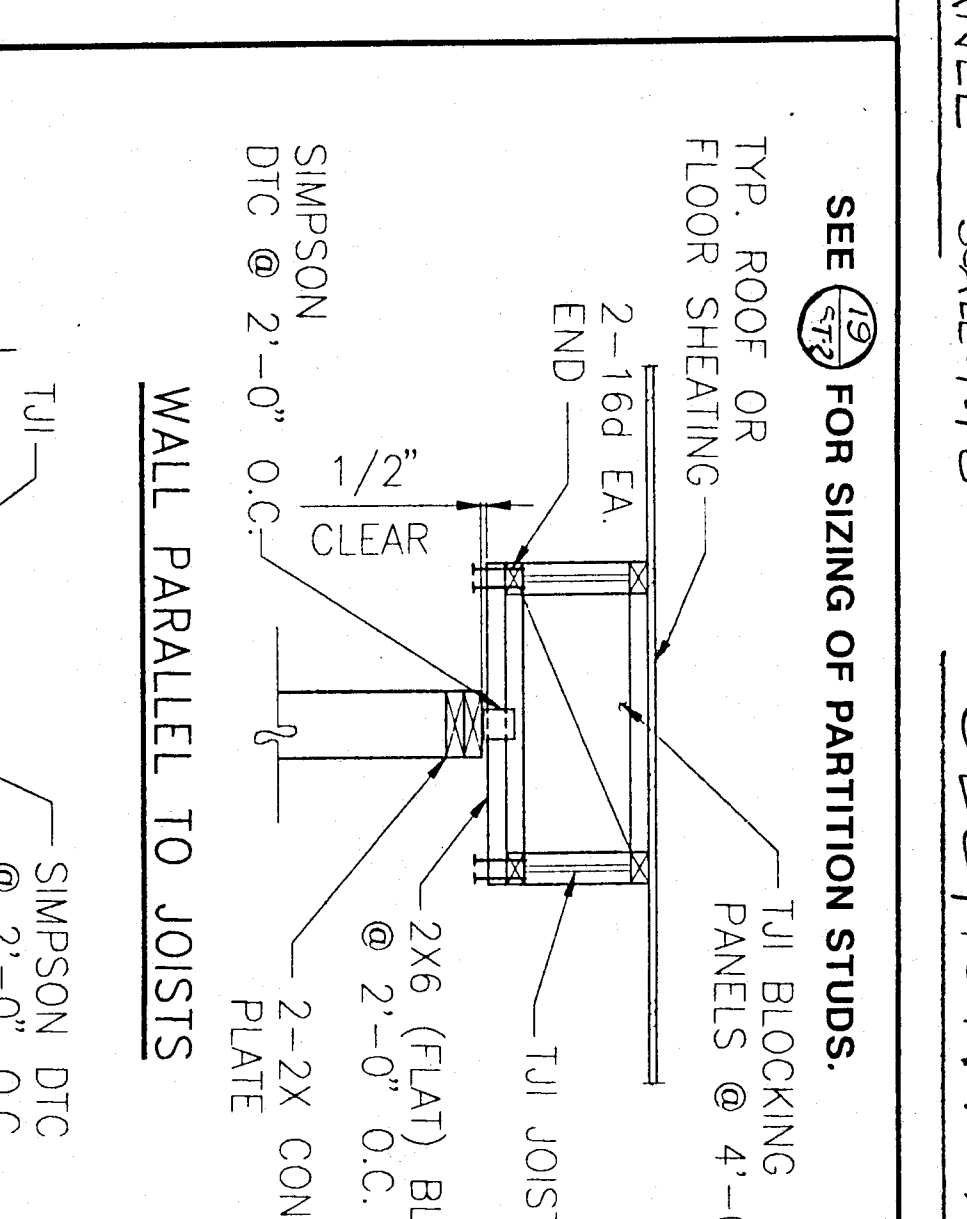
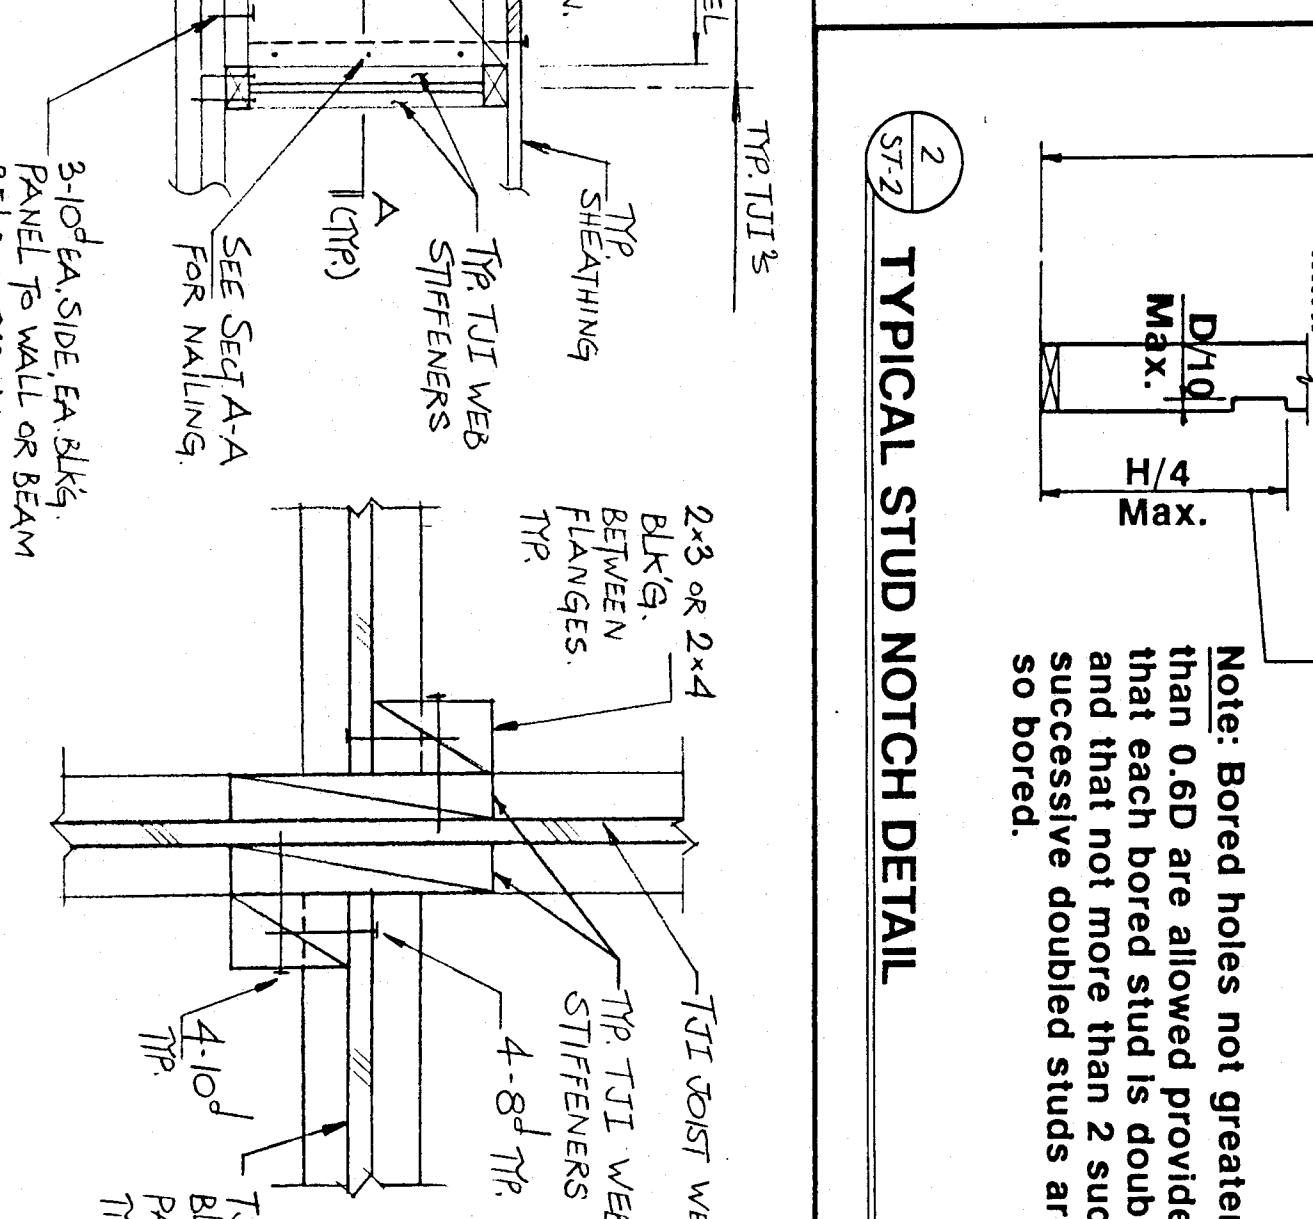
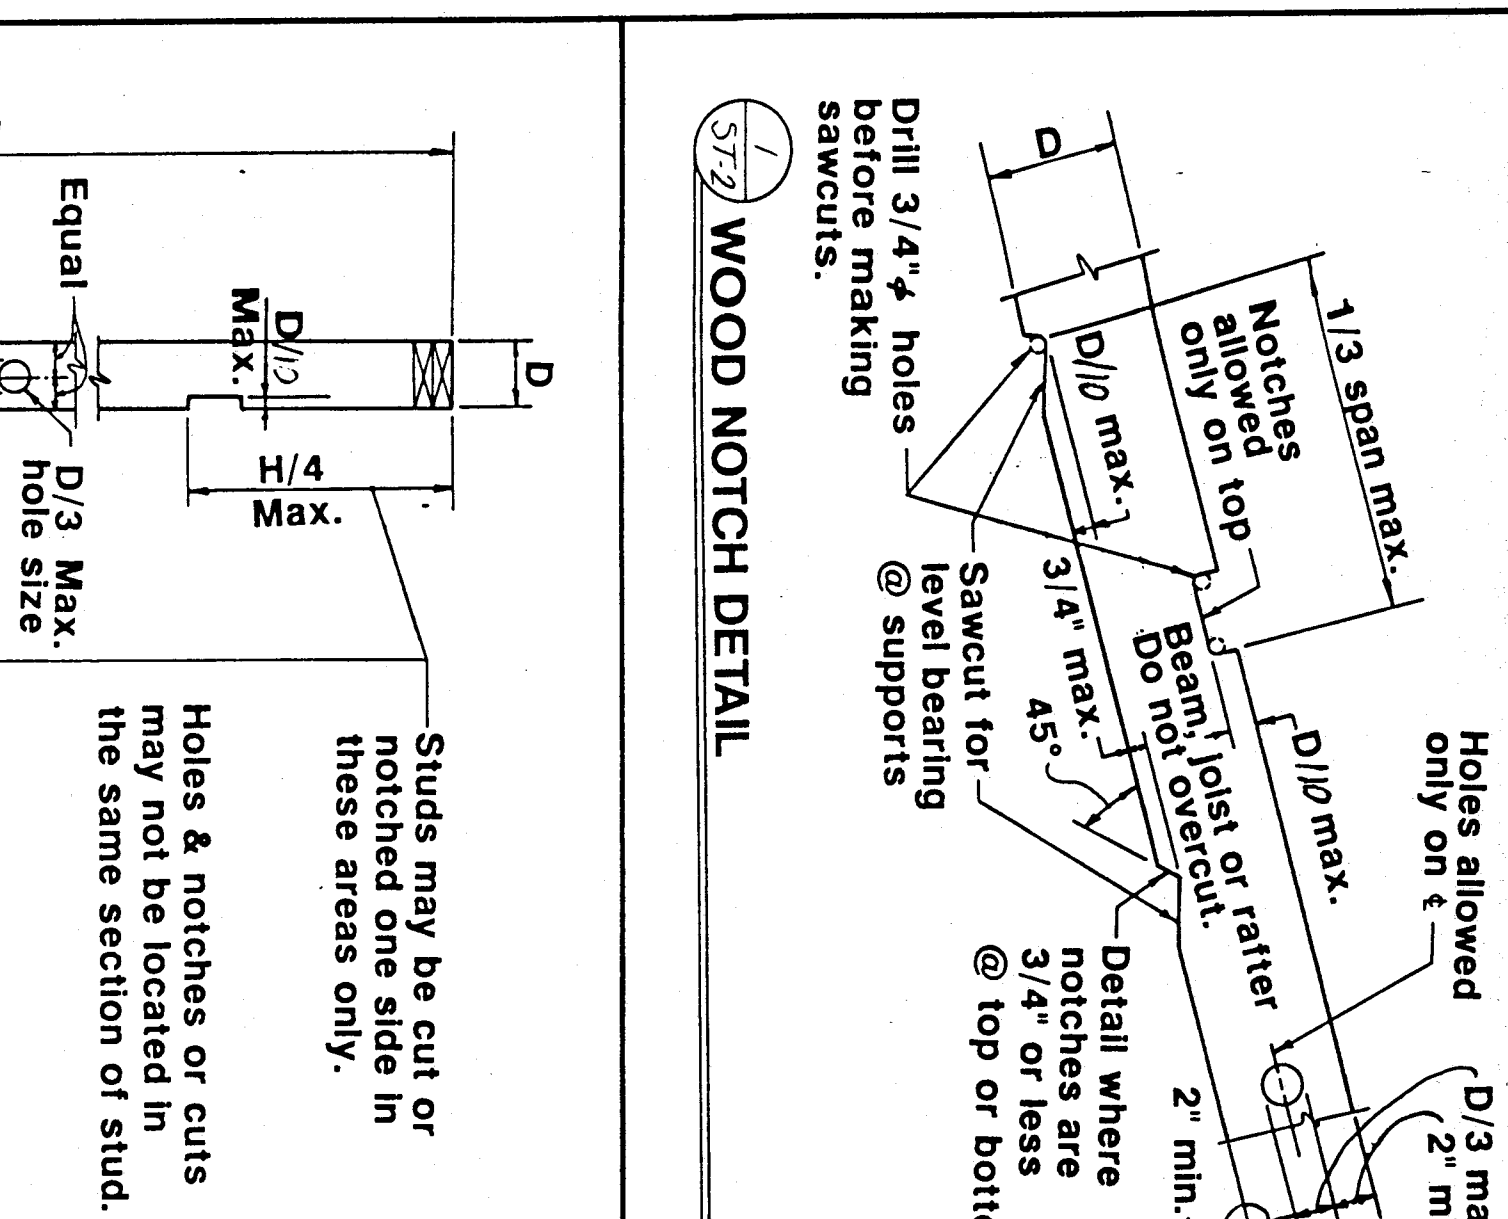
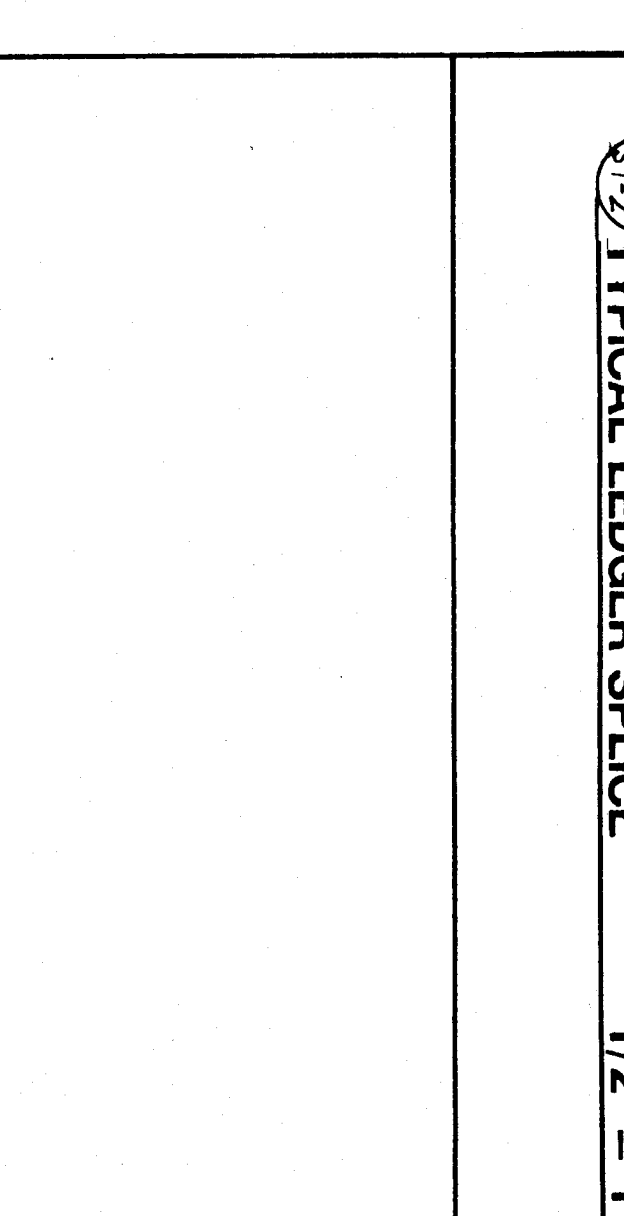
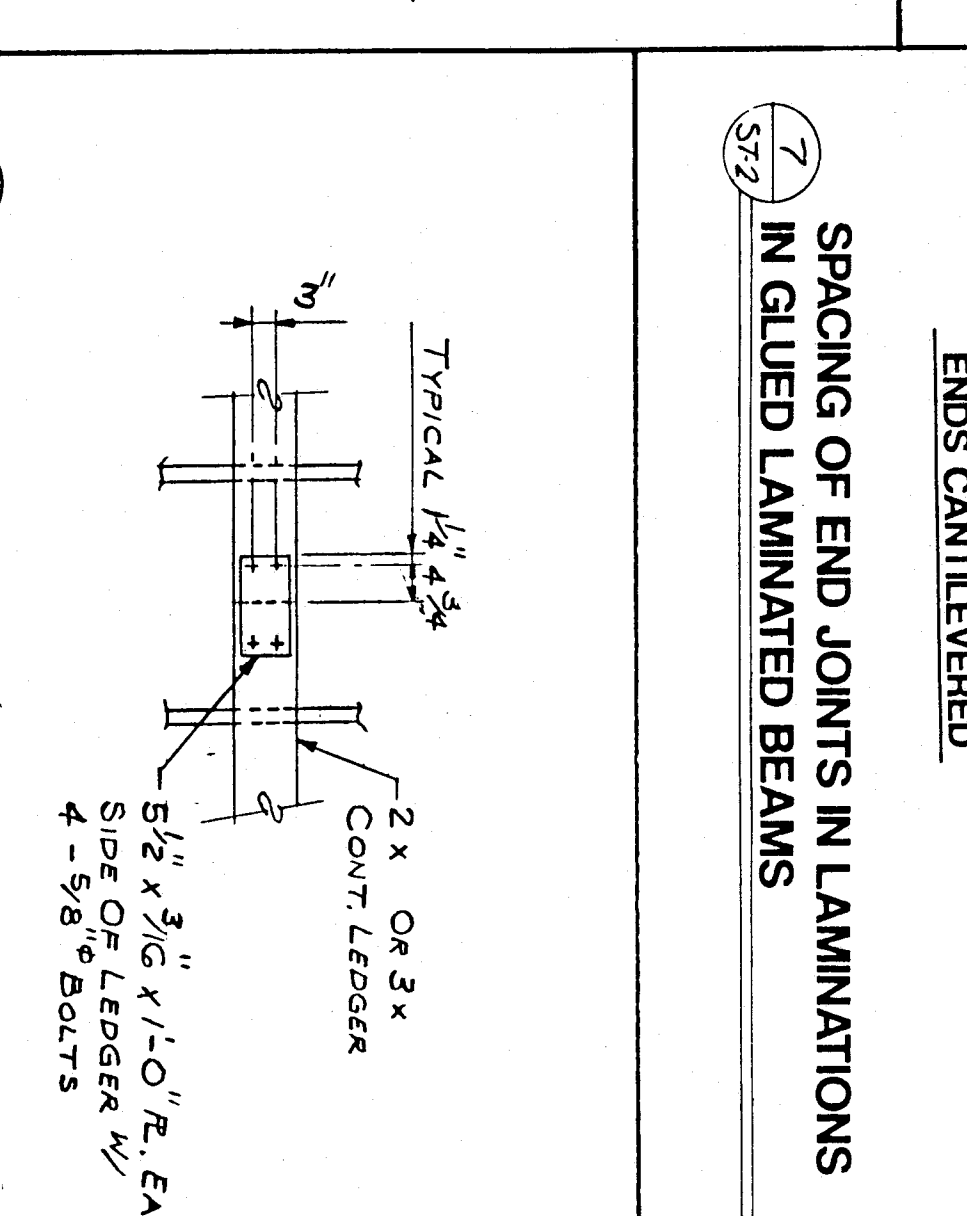
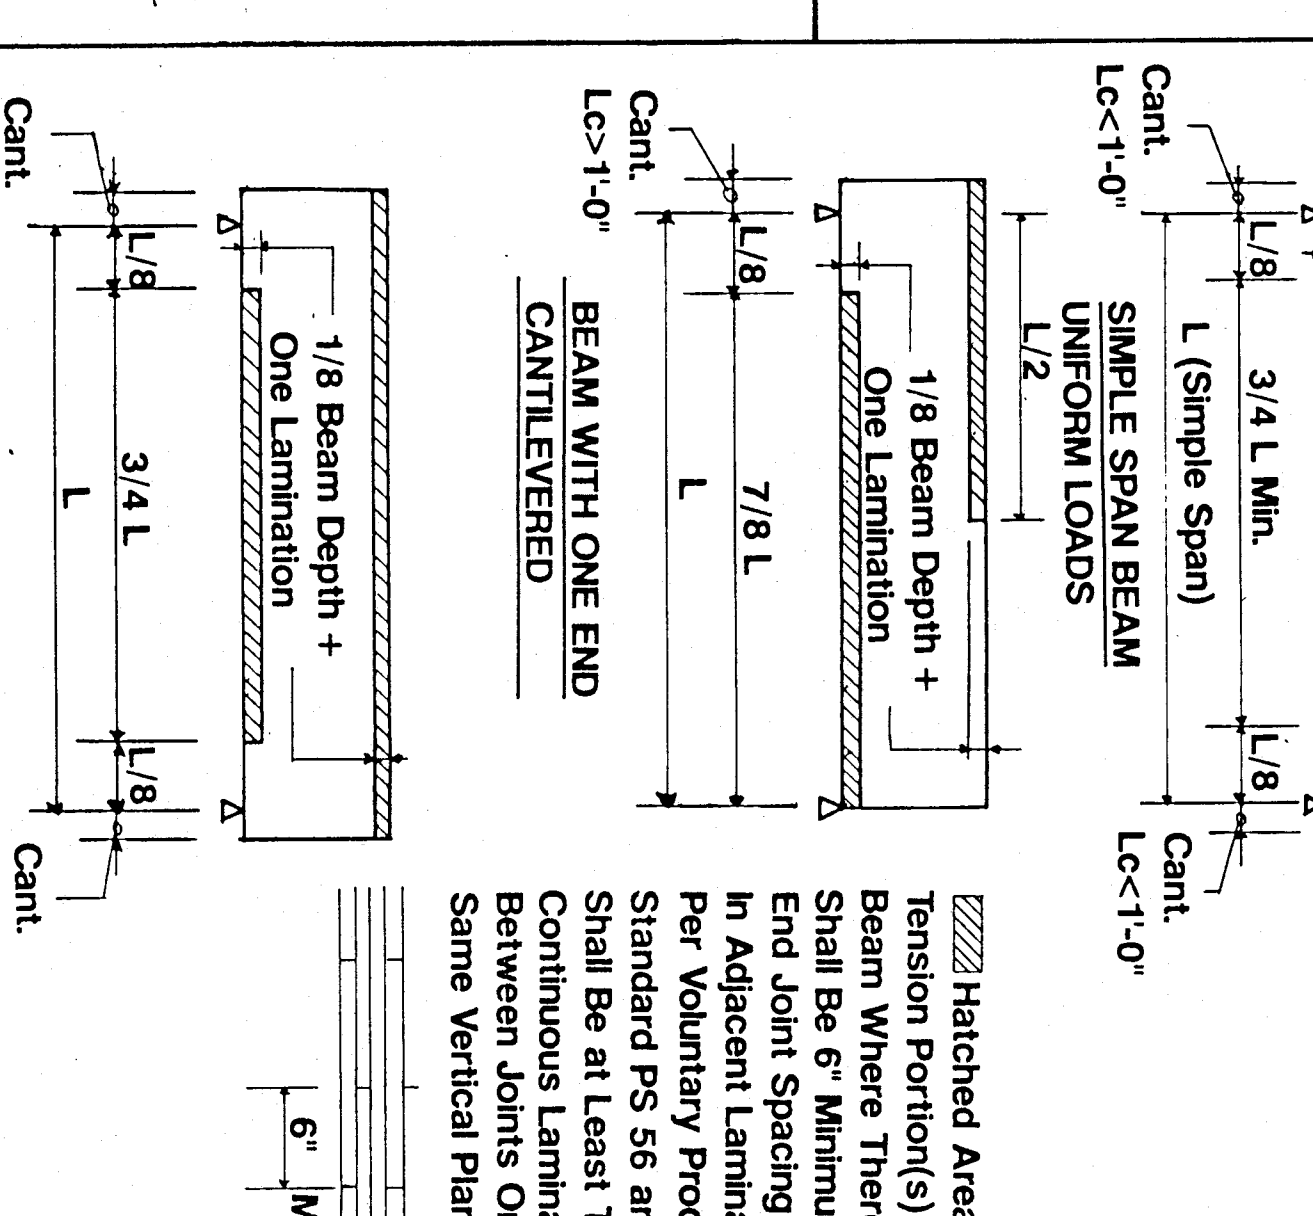
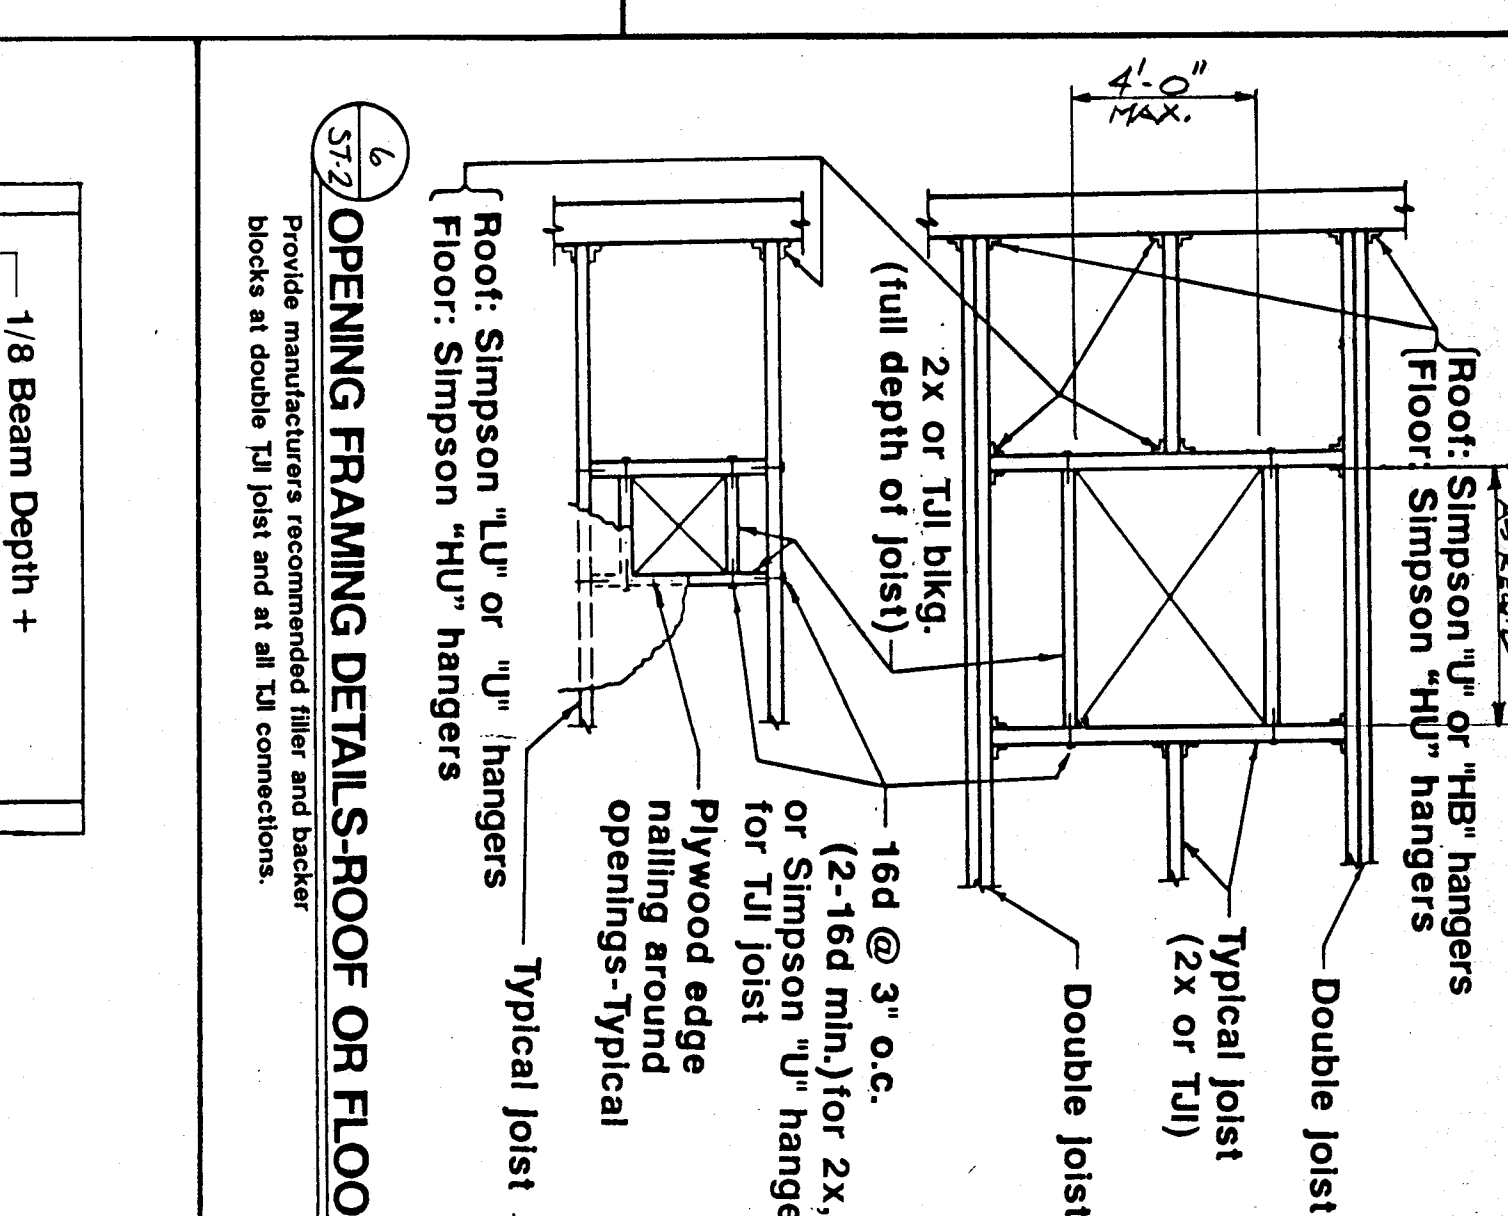
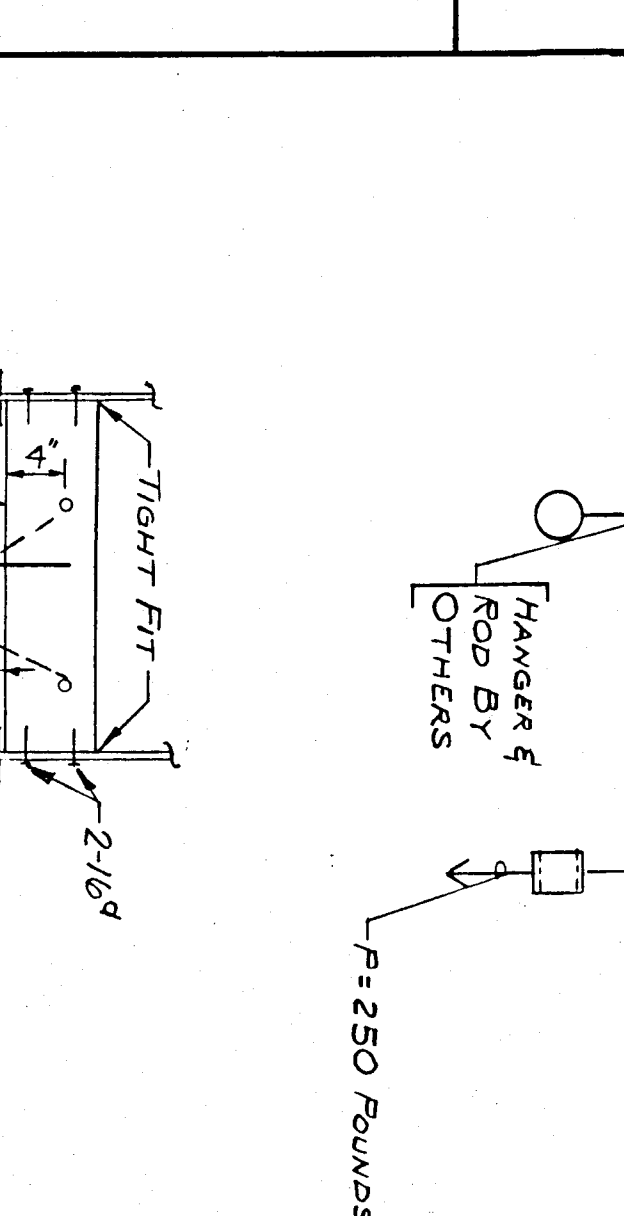
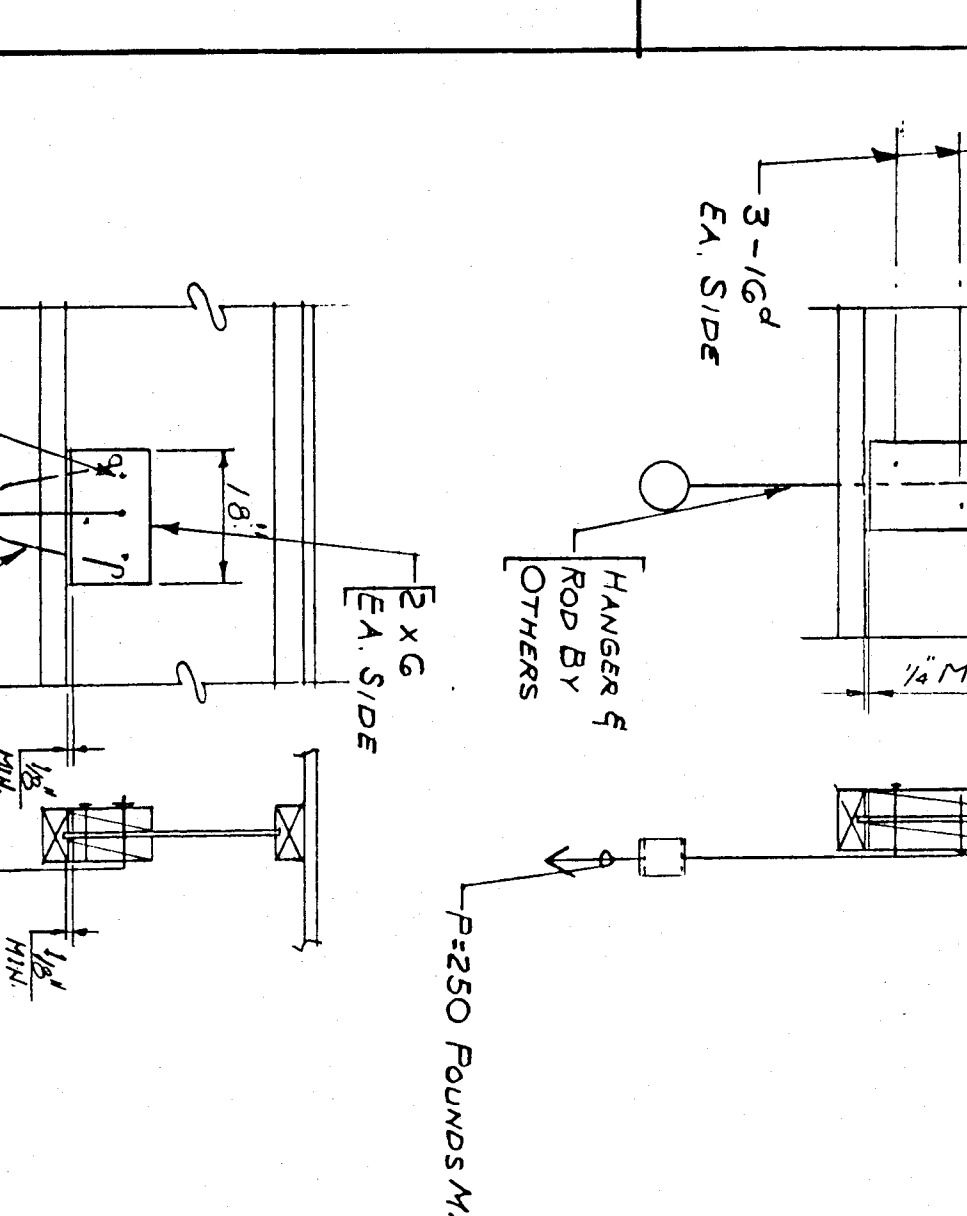
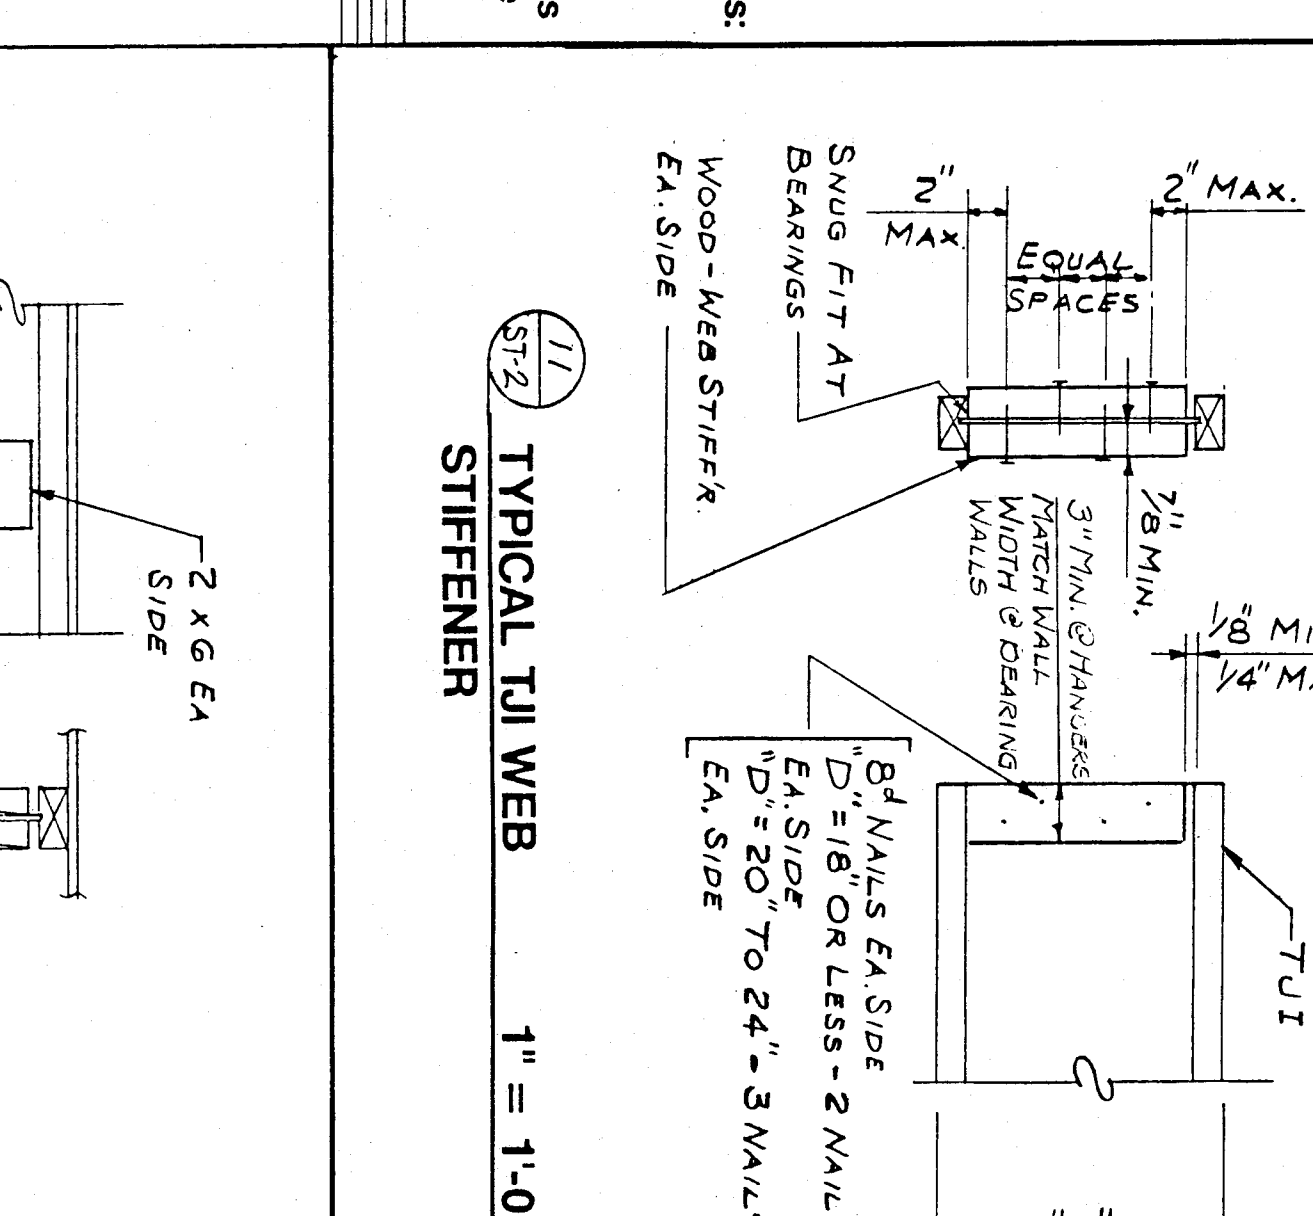
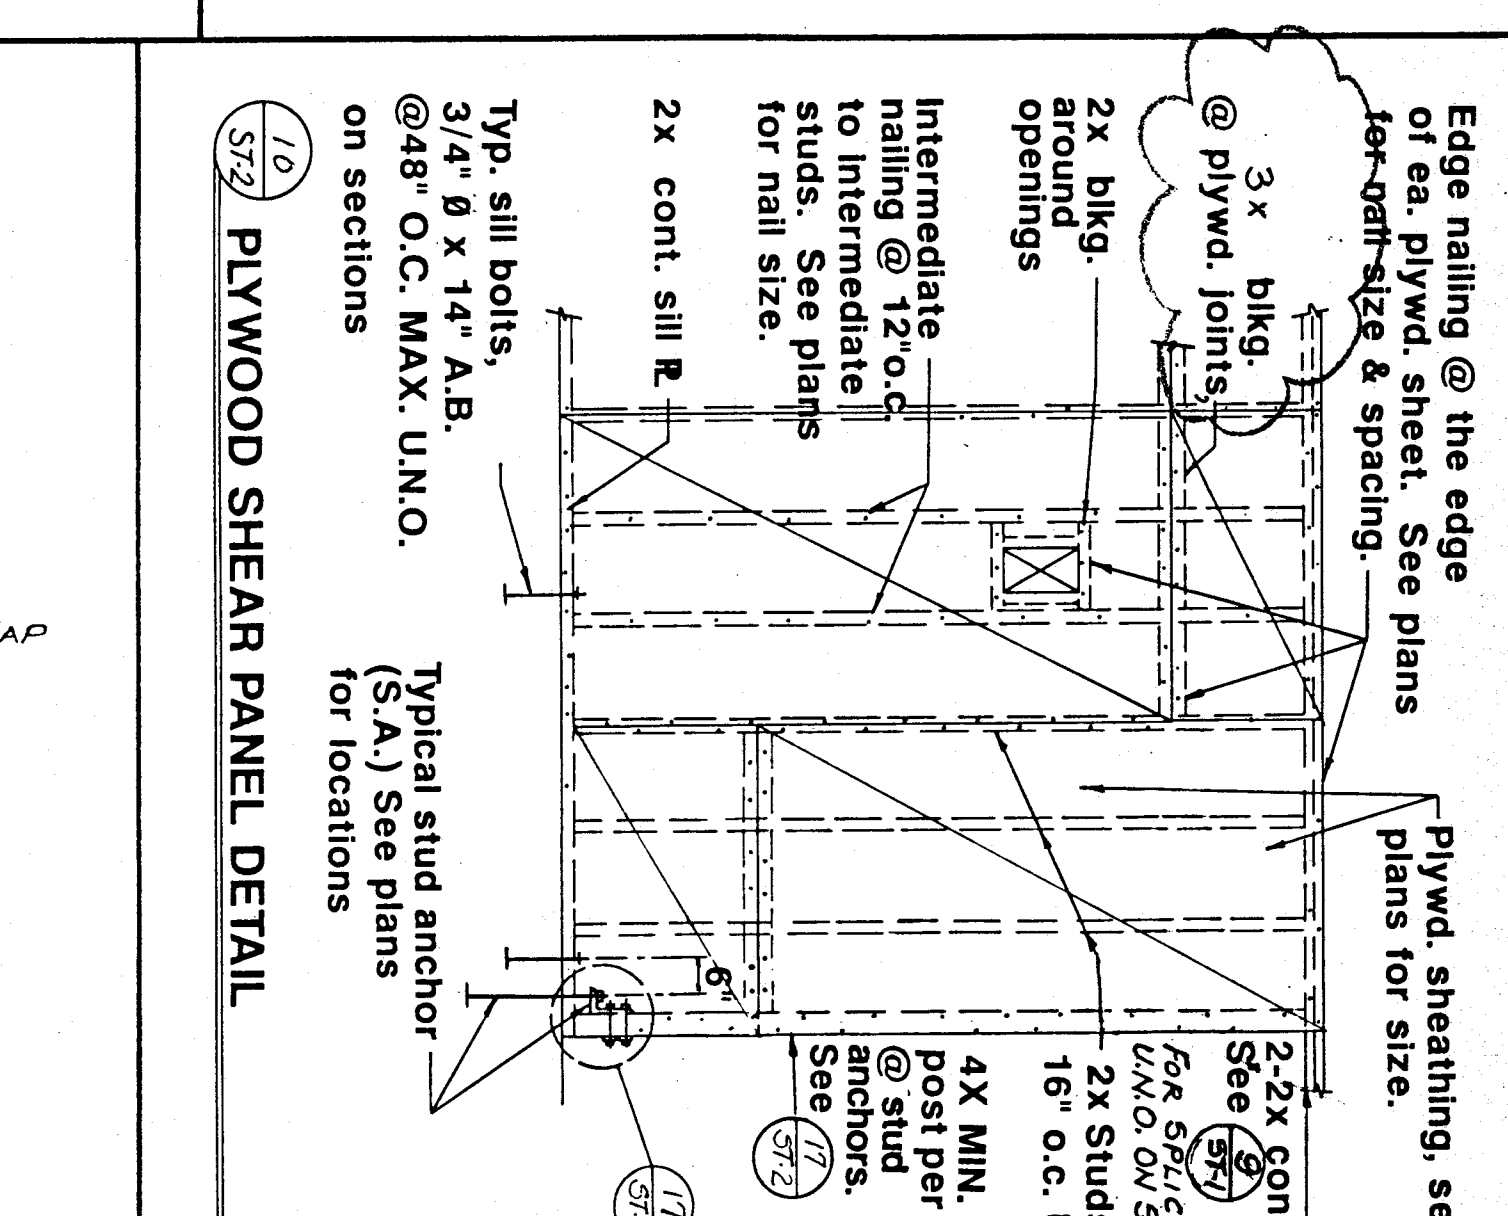
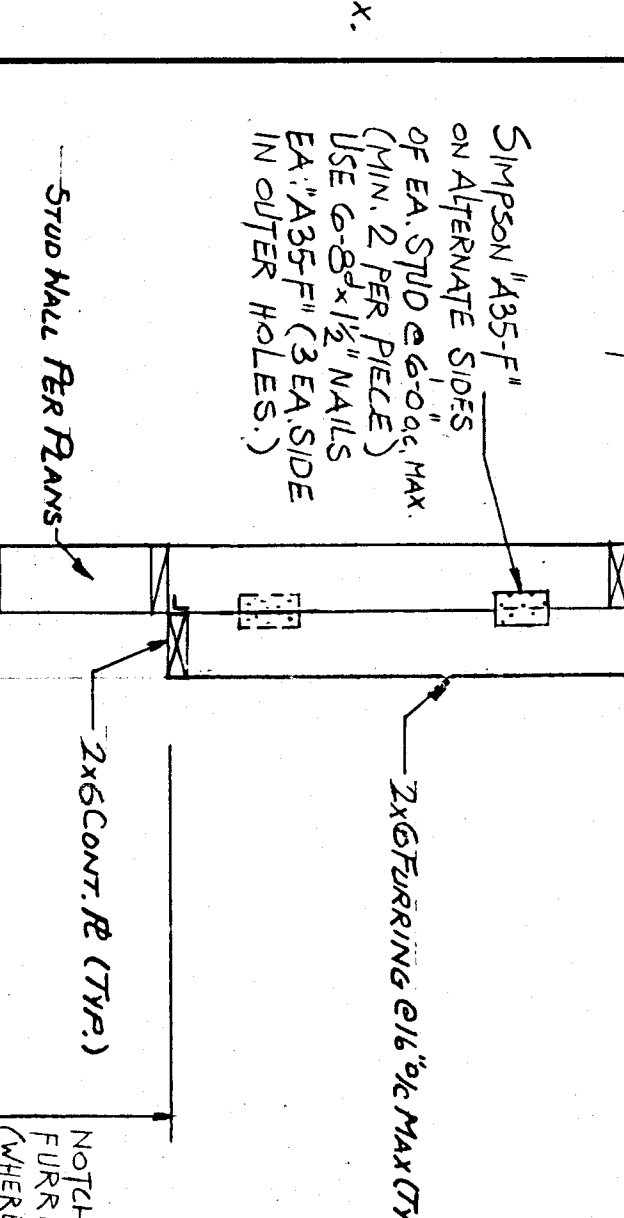


SIMPSON HOLLOWDOWN SCHEDULE				
MODEL	STUD BOLTS	ANCHOR BOLT C.L.	SEB	NOTES
HD2A	2-5/8" x 1/2"	5/8" x 1/2"	1/2" x 3/4" x 1/2"	
HD2A	2-3/4" x 1/2"	3/4" x 1/2"	2 1/2" x 3/4" x 1/2"	
HD2A	2-3/8" x 1/2"	1 1/8" x 1/2"	2 1/2" x 3/4" x 1/2"	
HD2A	4-7/8" x 1/2"	1 1/8" x 1/2"	2 1/2" x 3/4" x 1/2"	

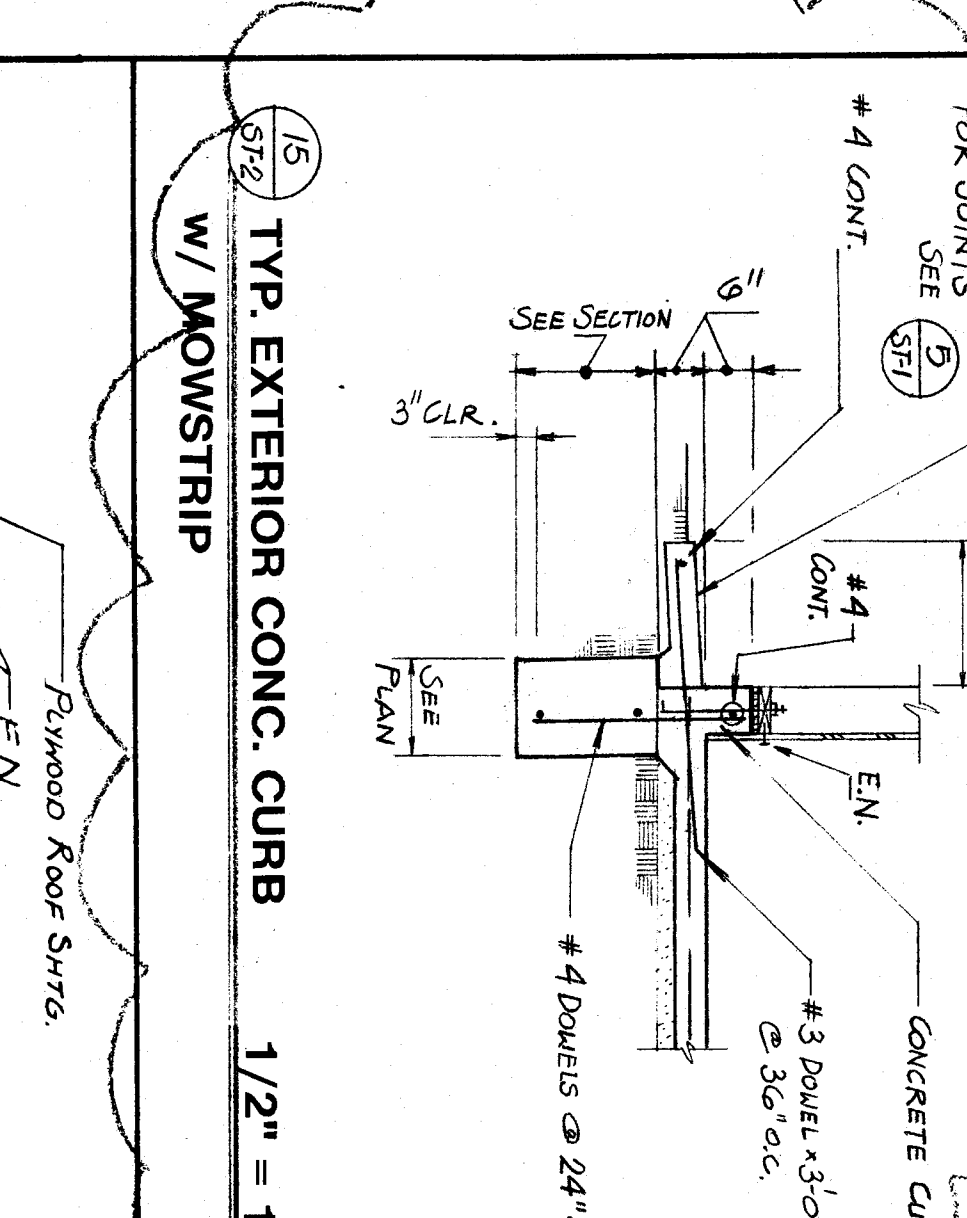

MODEL	STUD BOLTS	ANCHOR BOLT C.L.	SEB	NOTES
HD2A	2-5/8" x 1/2"	5/8" x 1/2"	1/2" x 3/4" x 1/2"	
HD2A	2-3/4" x 1/2"	3/4" x 1/2"	2 1/2" x 3/4" x 1/2"	
HD2A	2-3/8" x 1/2"	1 1/8" x 1/2"	2 1/2" x 3/4" x 1/2"	
HD2A	4-7/8" x 1/2"	1 1/8" x 1/2"	2 1/2" x 3/4" x 1/2"	

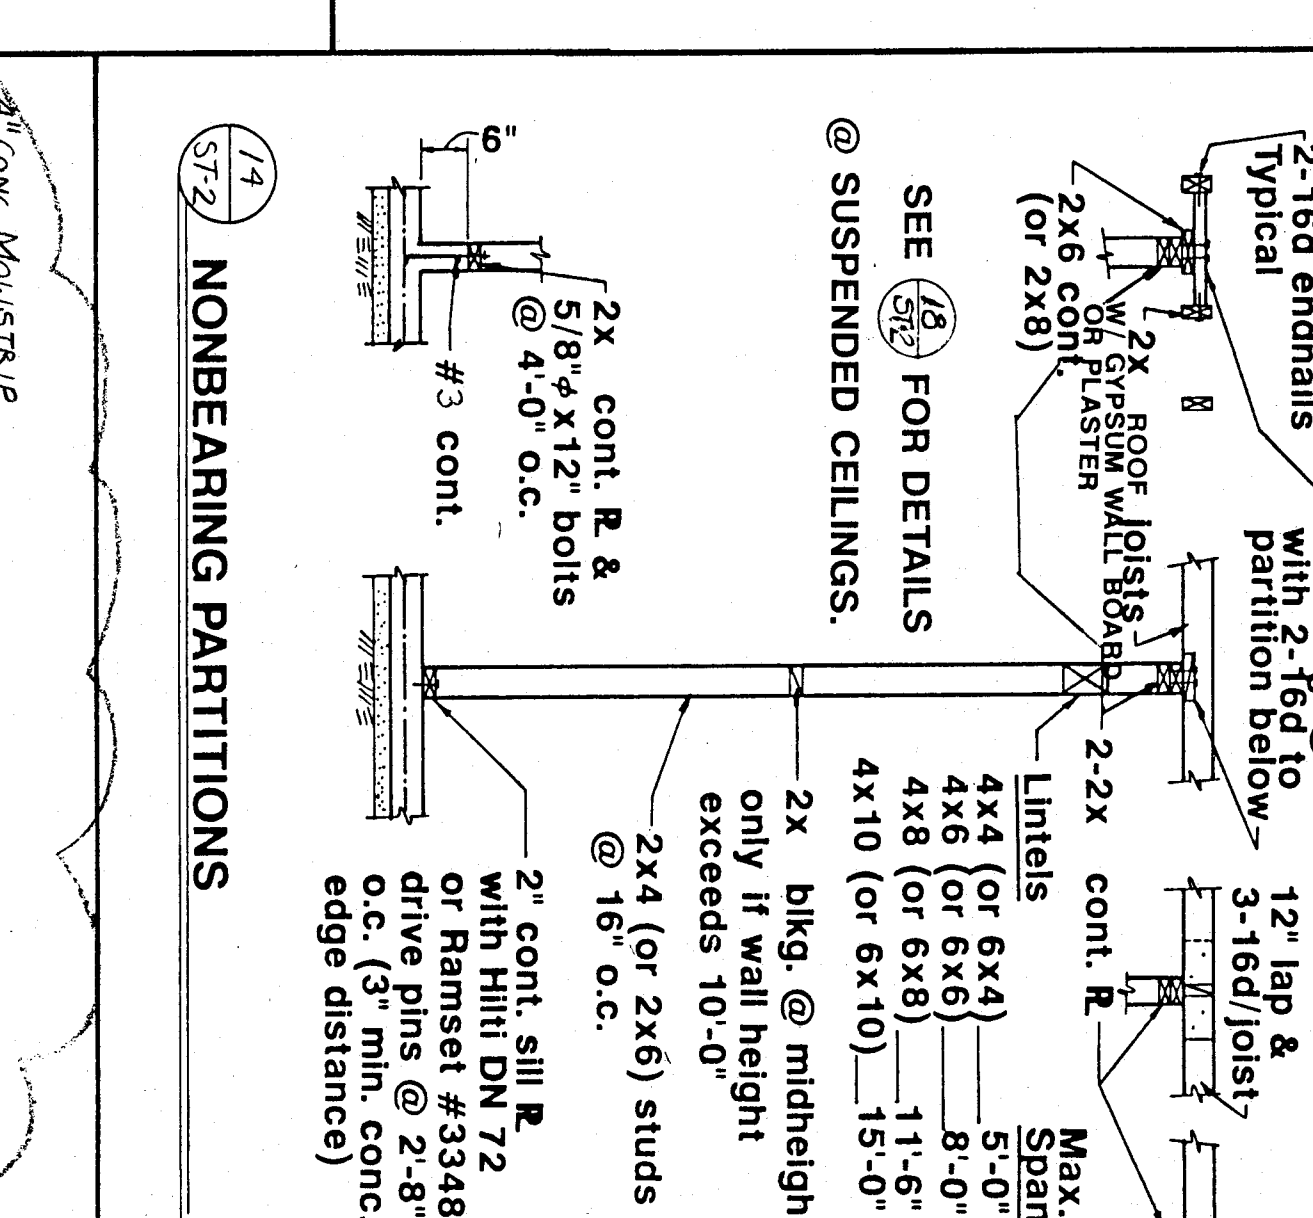

ST-2

3-8-93

ST-2

3-8-93

BAKERSFIELD CITY SCHOOL DISTRICT

MESA MARIN ELEMENTARY SCHOOL

JEWETT STREET BAKERSFIELD, CALIFORNIA

STANDARD DETAILS

KLASSEN CORPORATION

2021 Westwind Drive Bakersfield, CA 93301 (805) 327-0875 (805) 327-6933 Fax