

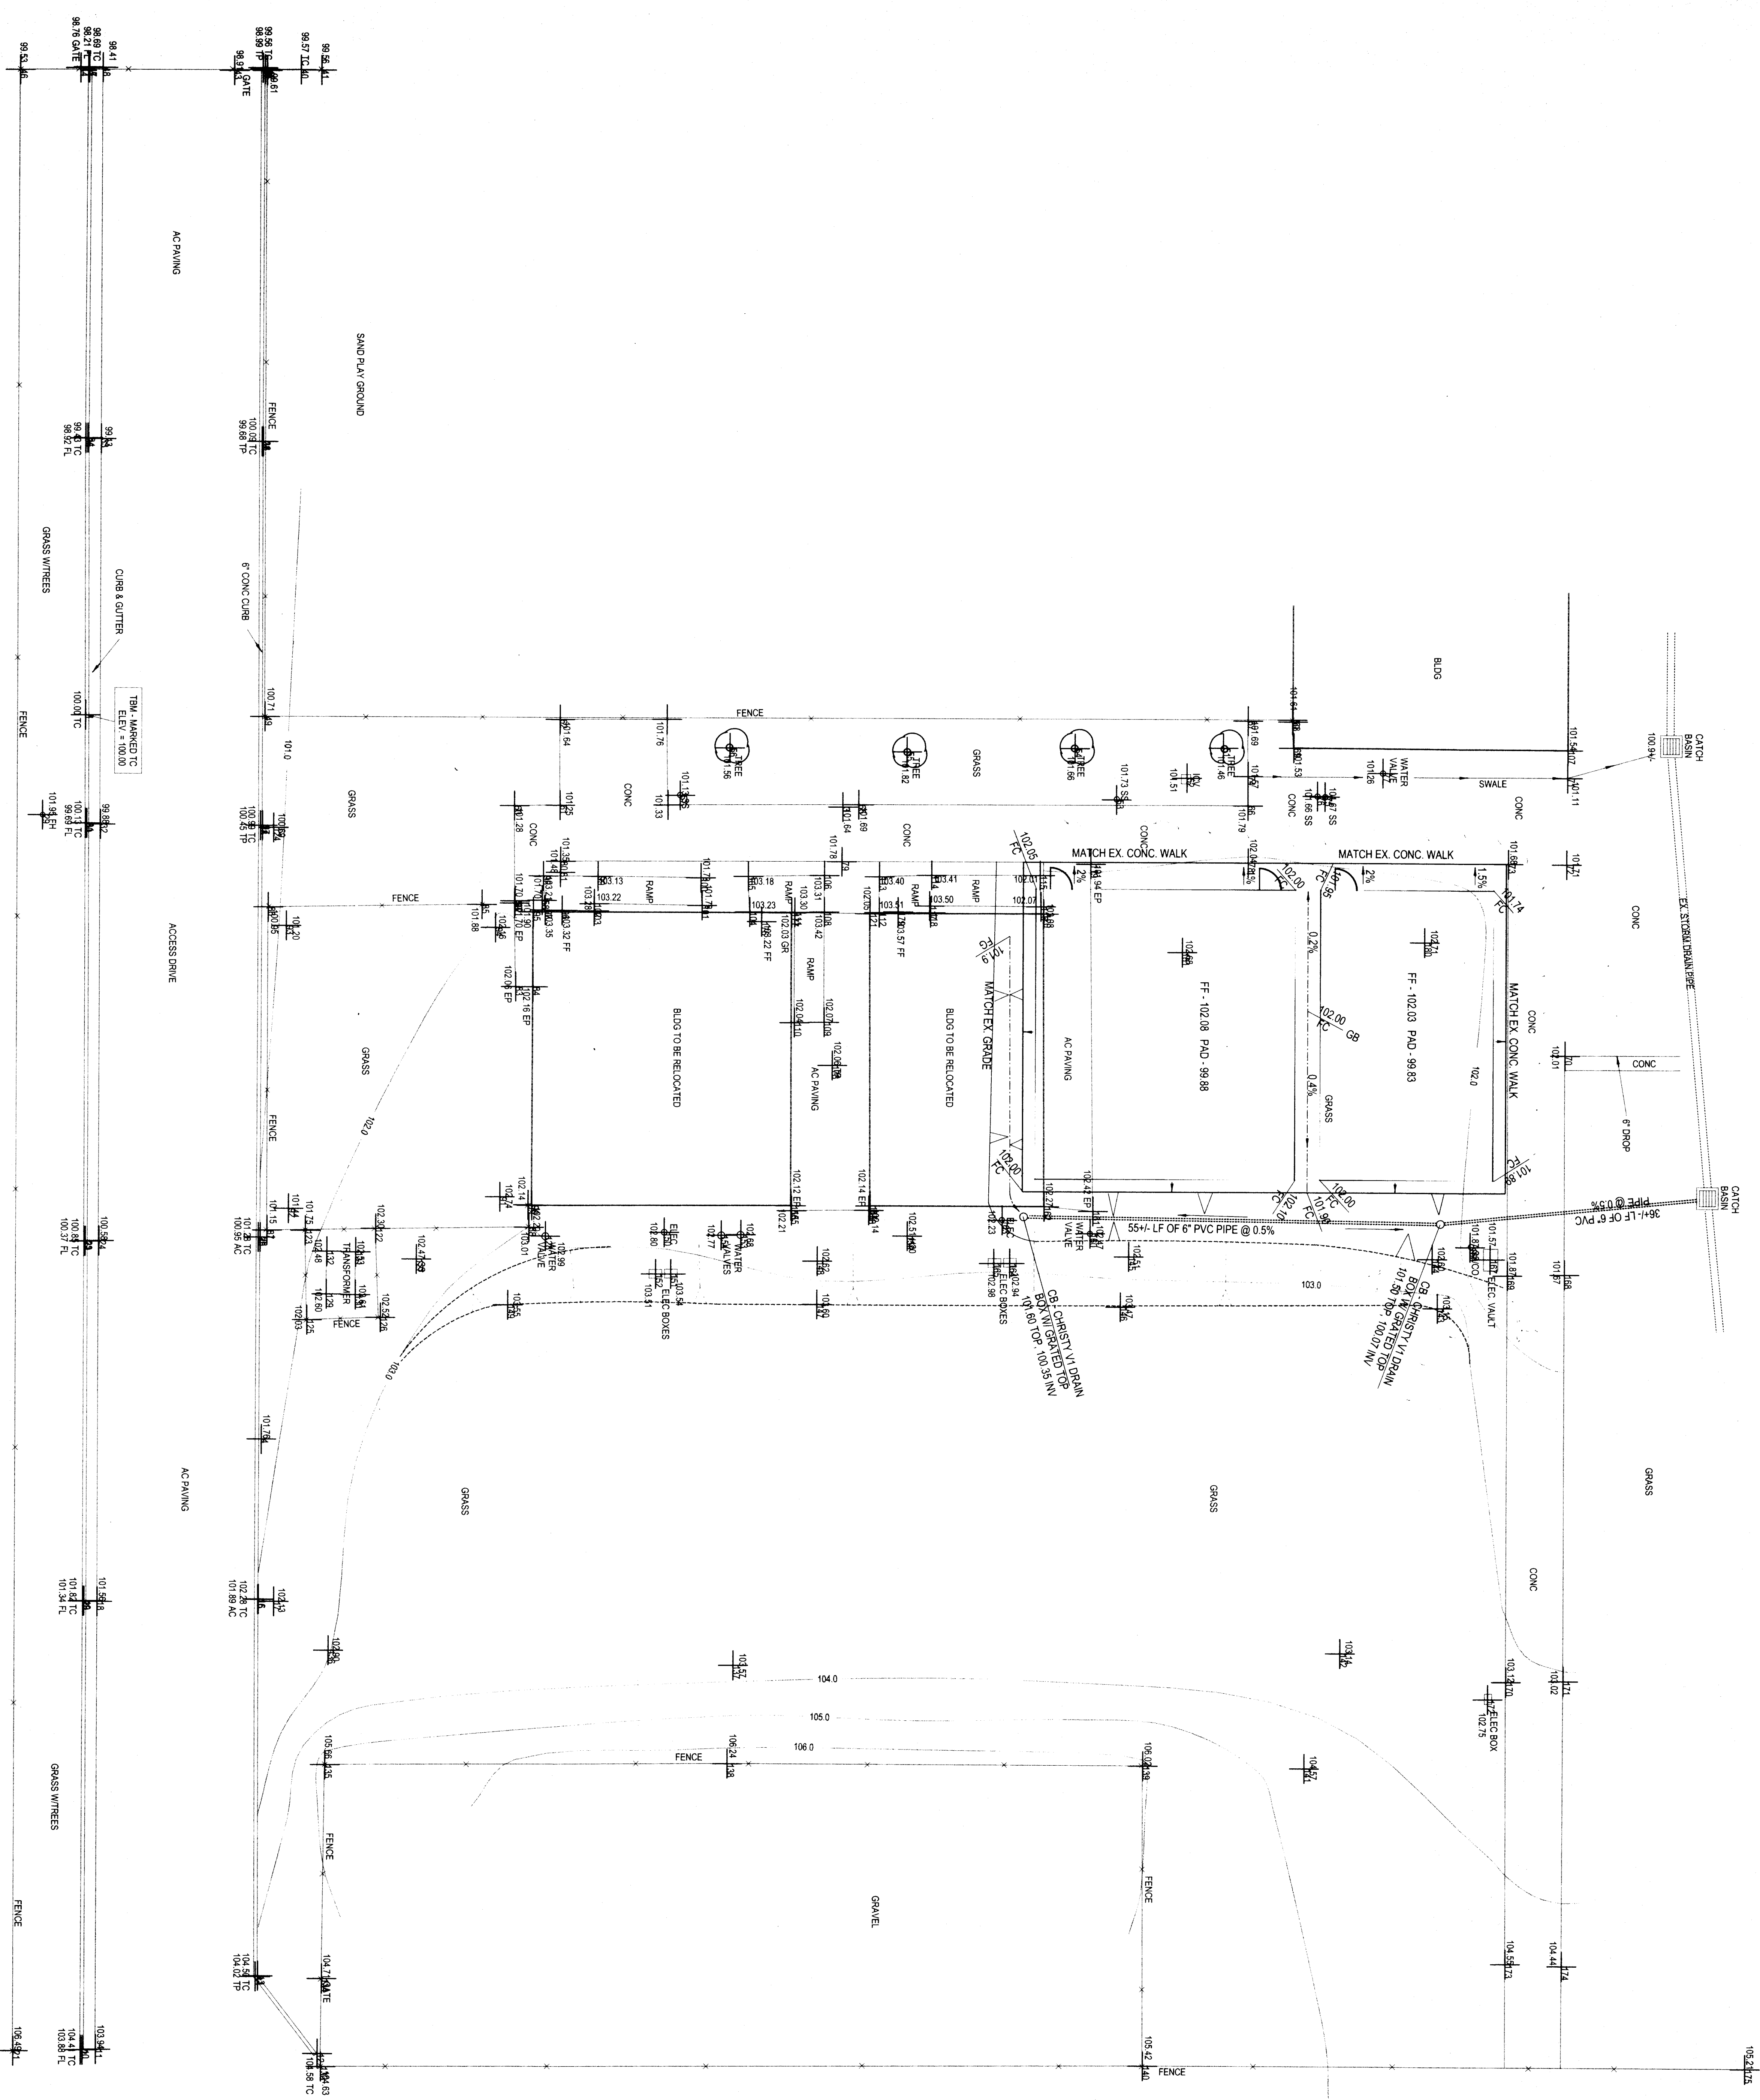


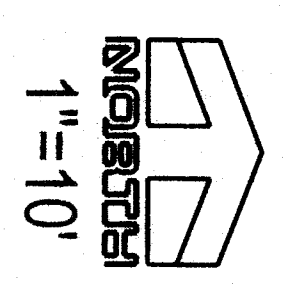

- ABBREVIATIONS
- FG - FINISH GRADE
 - FC - FINISH CONCRETE
 - CC - CITY OF BAKERSFIELD
 - AC - ASPHALT CONCRETE
 - BM - BENCHMARK
 - EX - EXISTING
 - LS - LANDSCAPING
 - FL - FLOWLINE
 - GB - GRADE BREAK
 - PR - PAVEMENT
 - WH - WATER
 - OS - ORIGINAL GRADE
 - PP - POWER POLE
 - CC - CONC. CONCRETE
 - CB - CATCH BASIN
 - TP - TOP OF PAVING
 - WV - WATER VALVE
 - SW - SWIMMING POOL
 - ST - STORM DRAIN
 - TF - TOP OF FOOTING
 - DR - DRAINAGE DIRECTION
 - SE - EXISTING GRADE
 - PR - PROPOSED GRADE

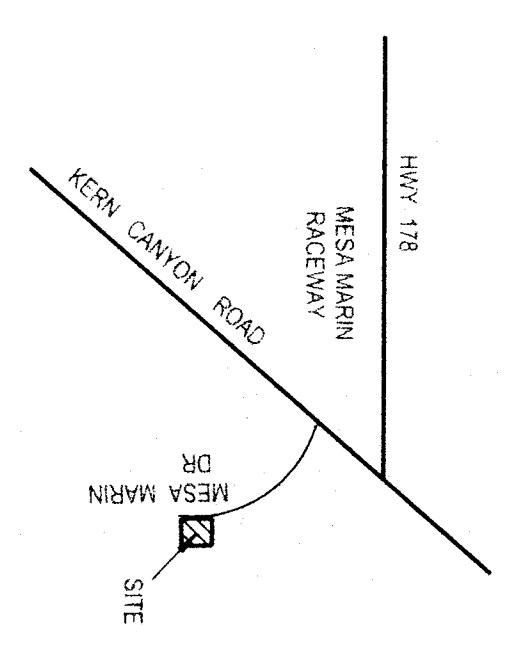



1"=10'

FRANK A SLINKARD
CIVIL ENGINEERING LAND SURVEYING
2003 20th STREET BAKERSFIELD CA 93301
(805) 328-1888 FAX (805) 328-0471


MARK	DATE	REVISIONS
1	11/03/03	SHEET ADDED FOR THIS ADDENDUM
2		
3		
4		

CHECK AND VERIFY ALL DIMENSIONS BEFORE PROCEEDING WITH THE WORK. REPORT DISCREPANCIES TO THE ARCHITECT. ALL CONSTRUCTION SHALL CONFORM TO THE C.A.C.

RELOCATABLE CLASSROOMS
CESAR E. CHAVEZ SCHOOL
4201 MESA MARIN DRIVE
FOR
BAKERSFIELD CITY SCHOOL DISTRICT
BAKERSFIELD, KERN COUNTY, CALIFORNIA

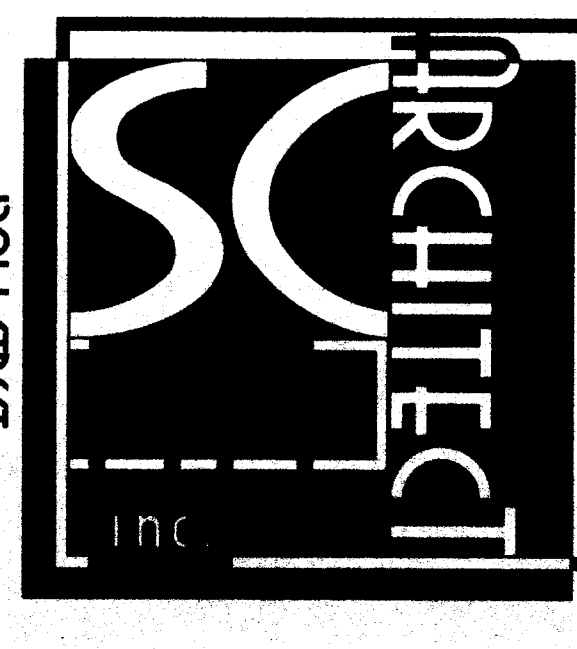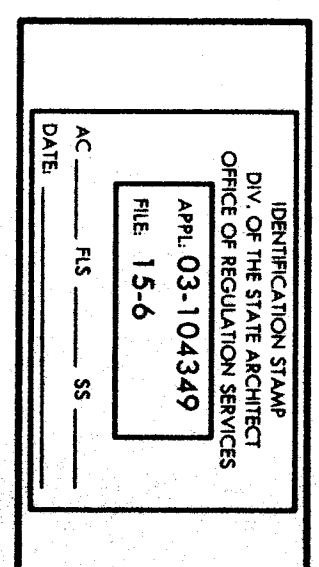

B.O.I. Slinkard
BAKERSFIELD, CA 93301
PH: (661) 327-1632
FAX: (661) 327-2339

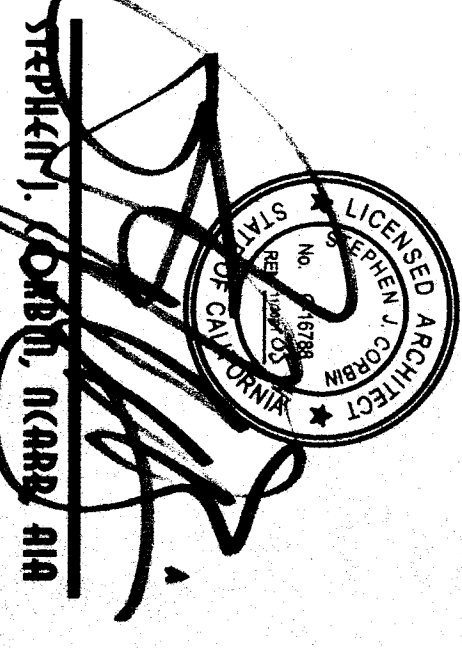

ADDENDUM #01			
RELOCATABLE CLASSROOMS			
FOR			
CESAR CHAVEZ SCHOOL			
BAKERSFIELD CITY SCHOOL DISTRICT			
DATE	BY	DATE	BY
11/17/04	15-6	11/17/04	15-6

GRADING
PLAN

JOB NO.	991
DRAWN BY	BRN
CHECKED BY	15-6
DATE	11/17/04

1.4
4 OF 8 SHEETS