
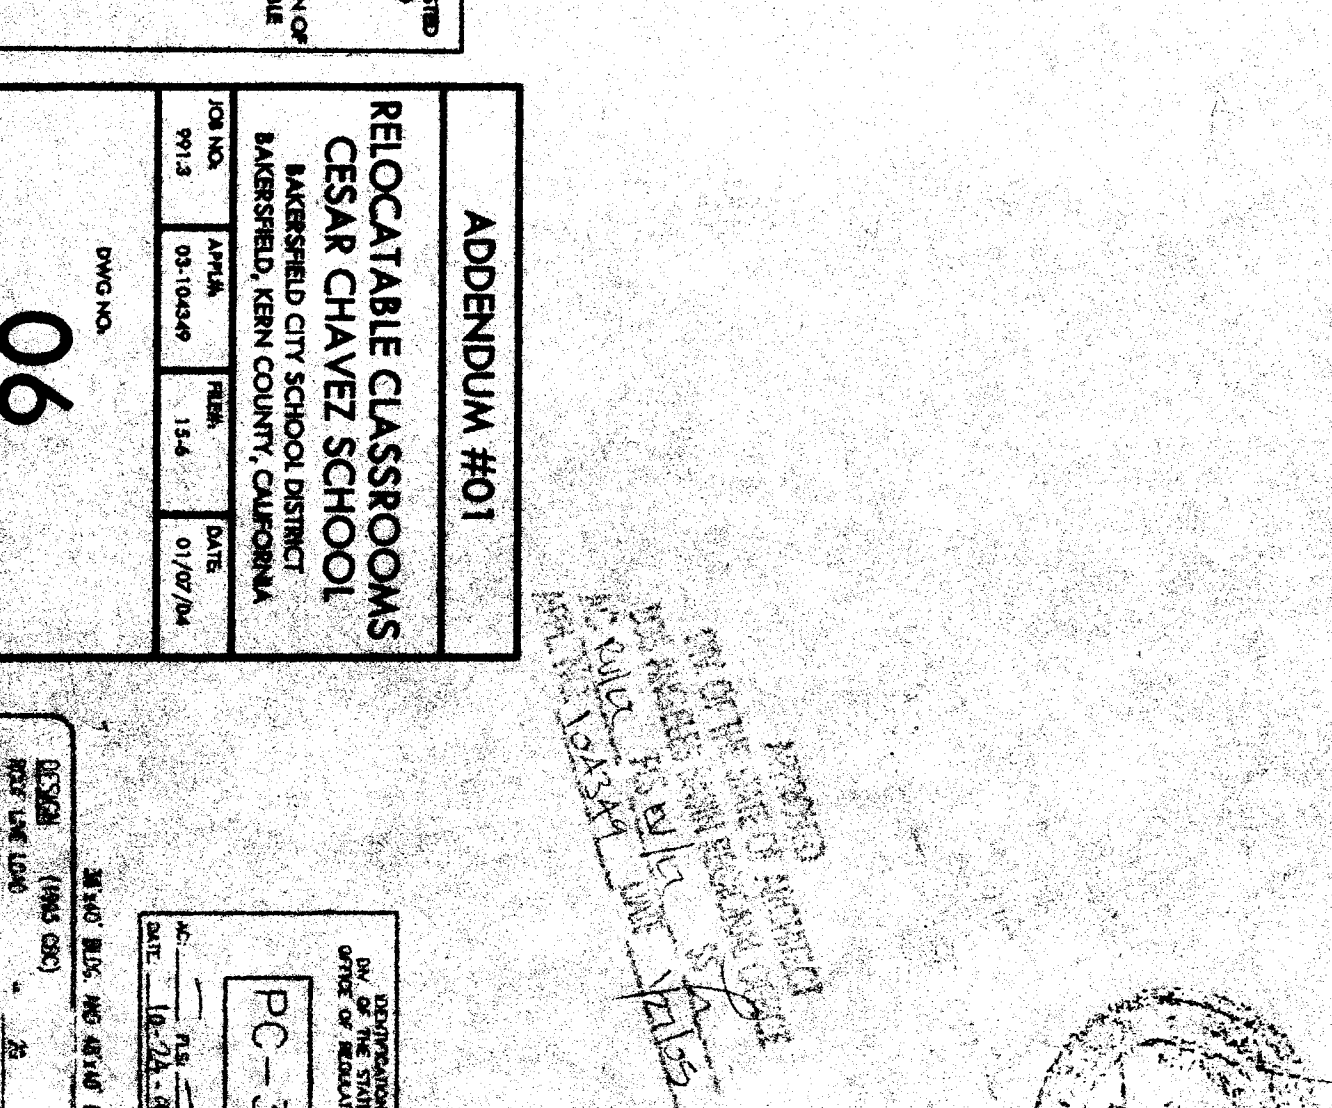
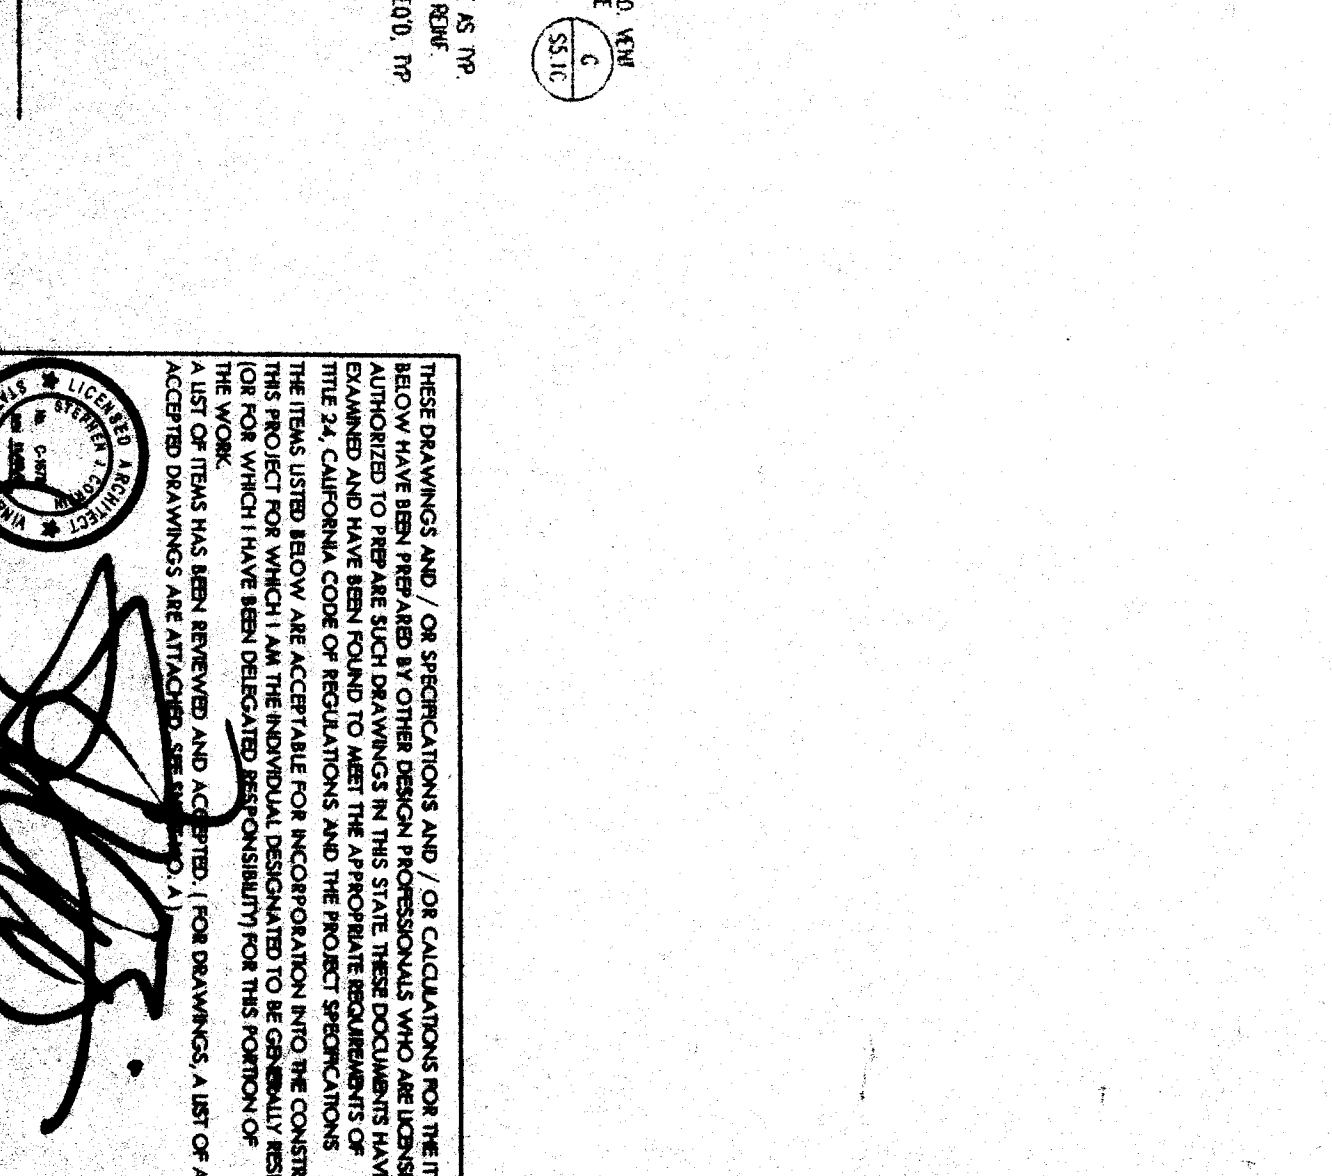
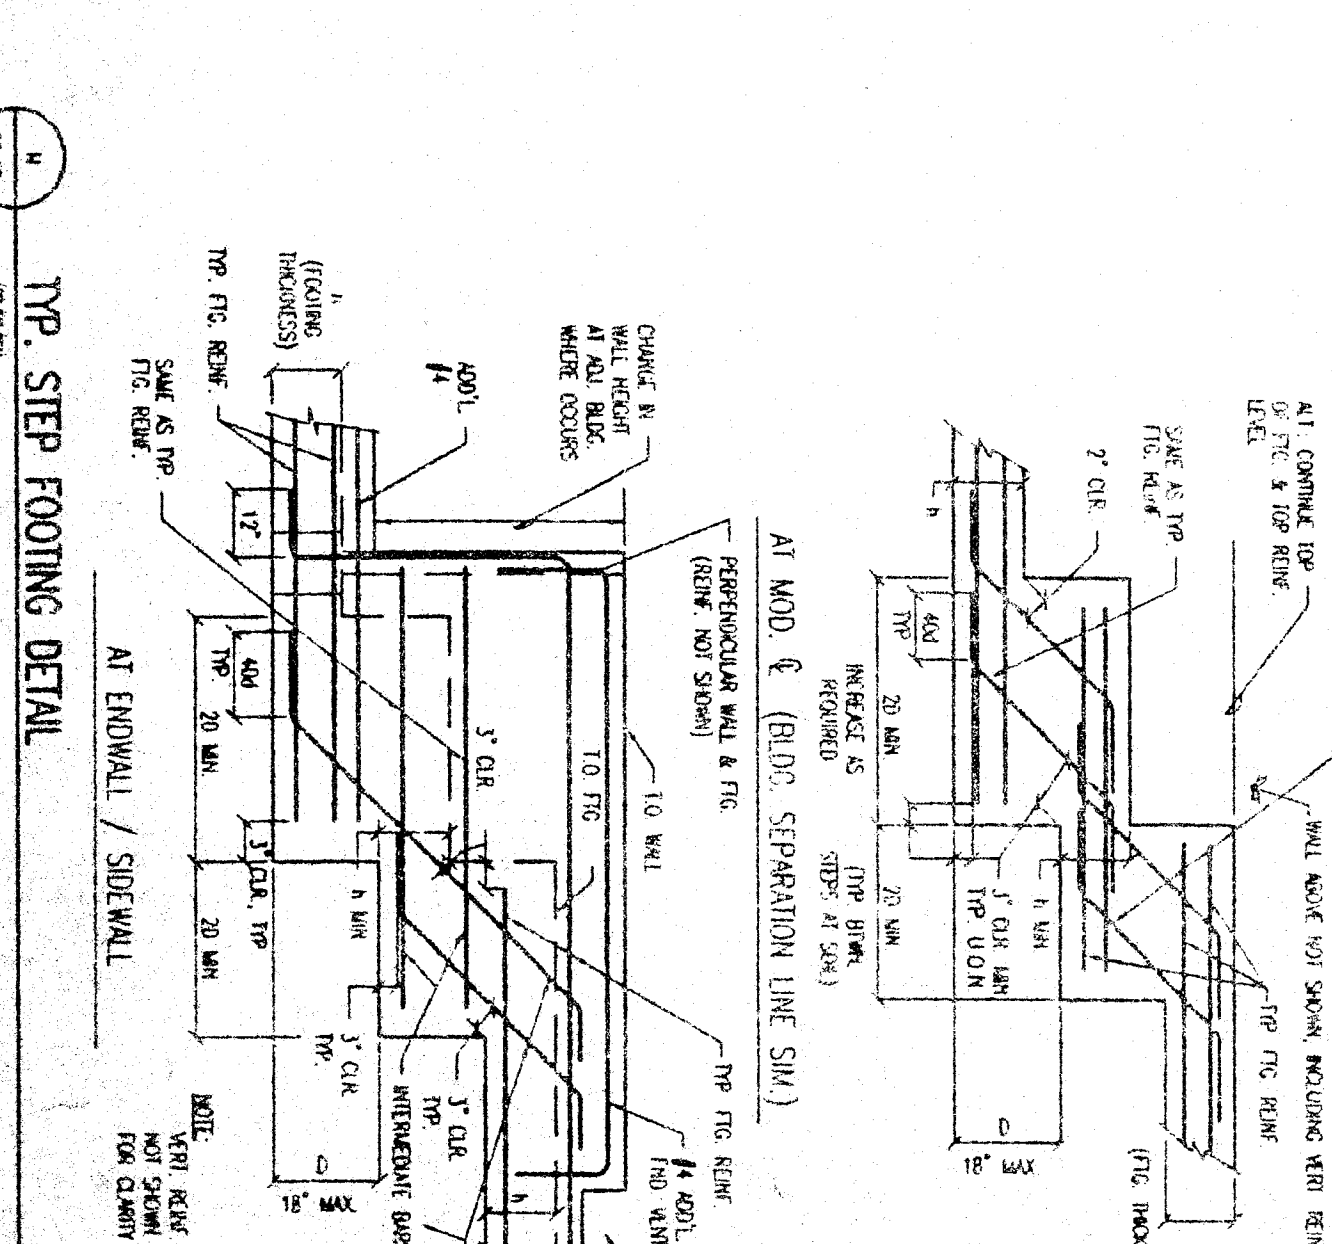
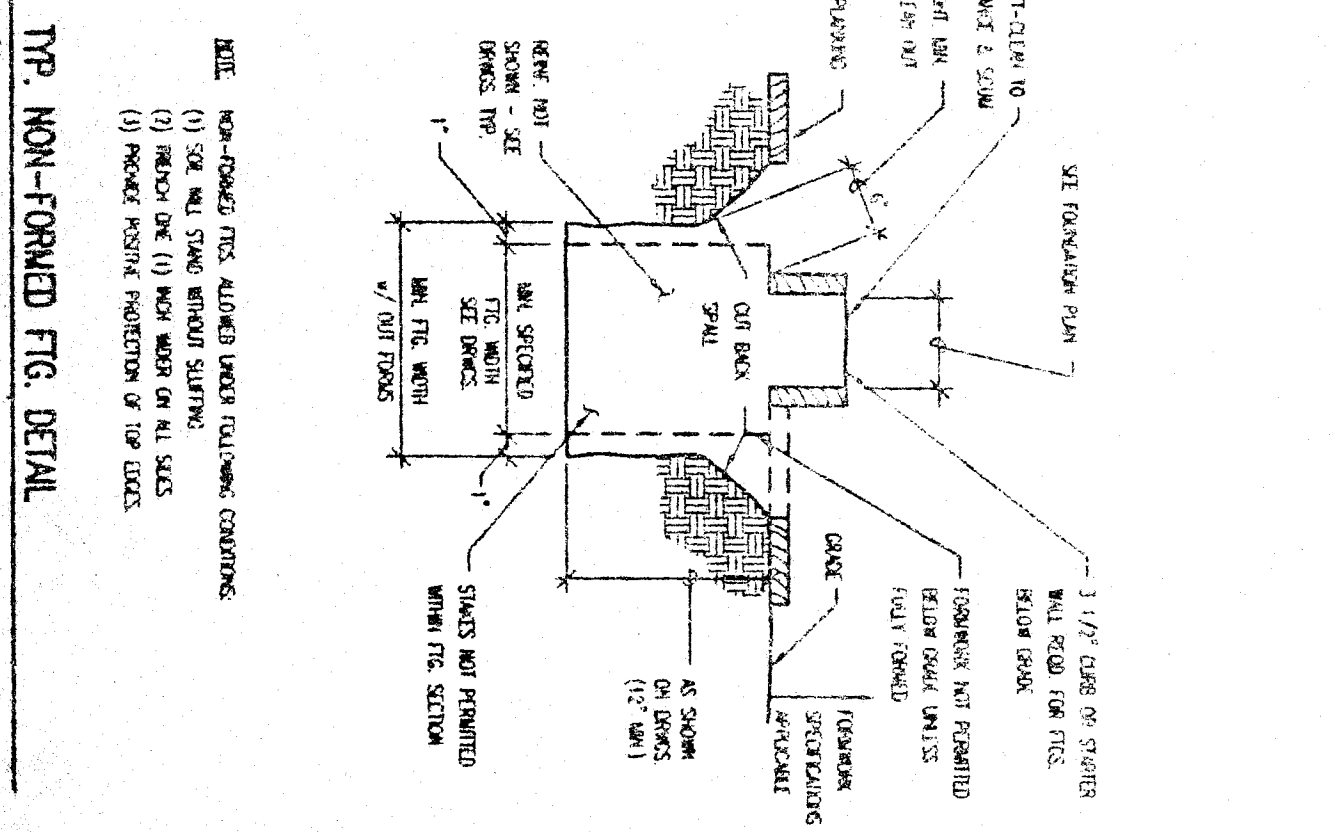
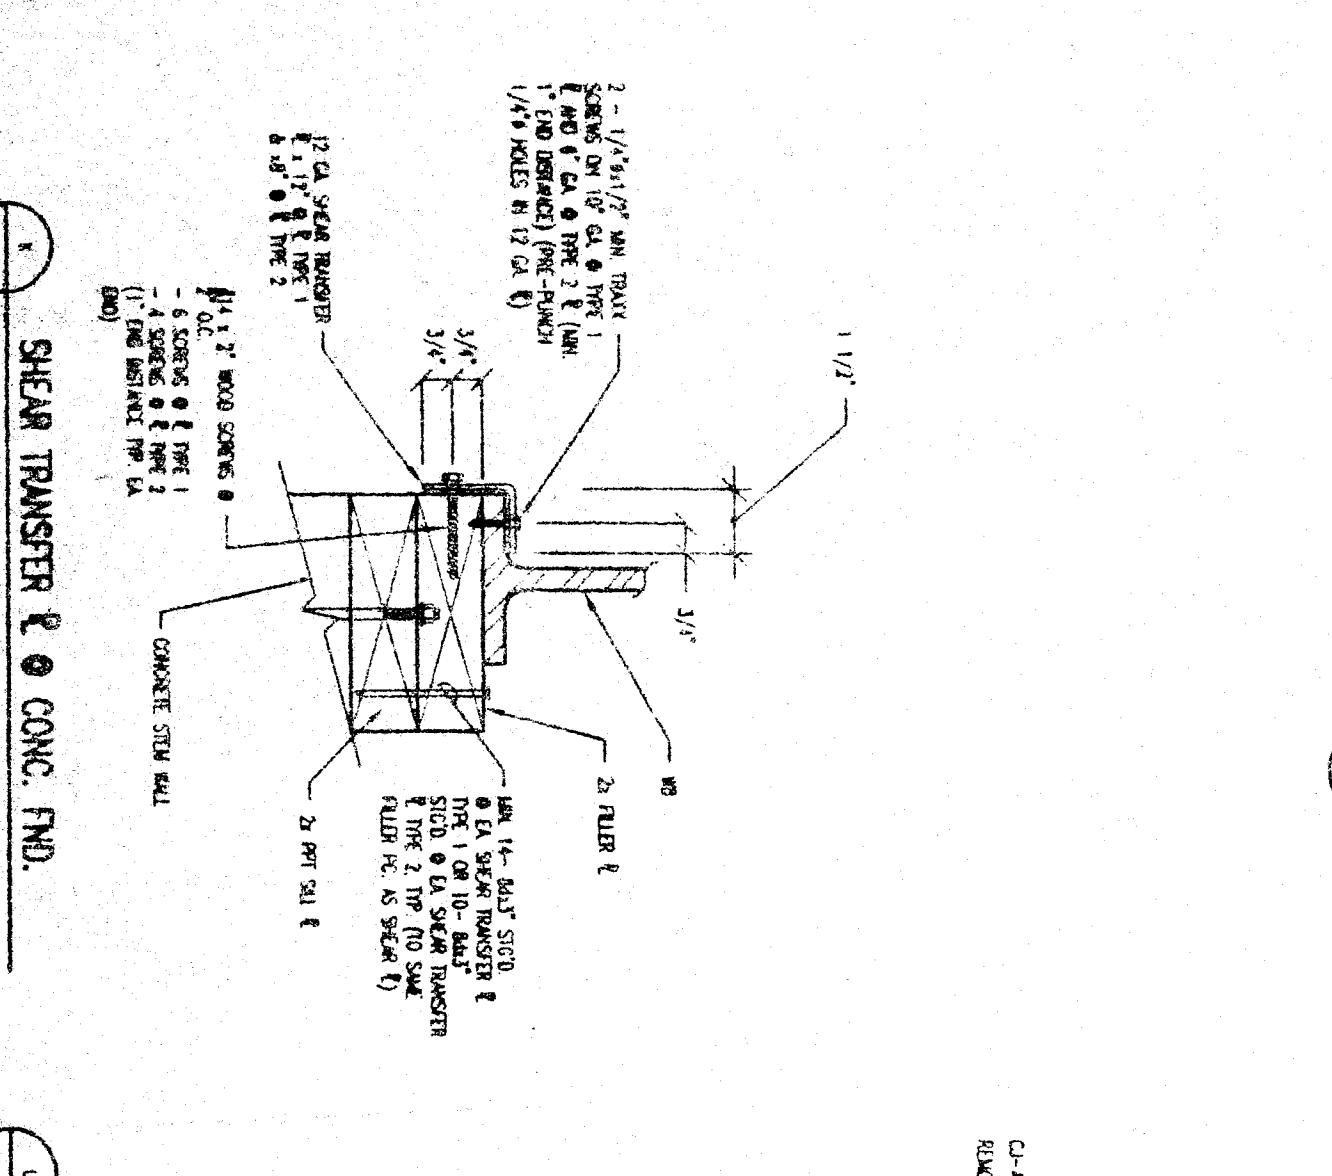
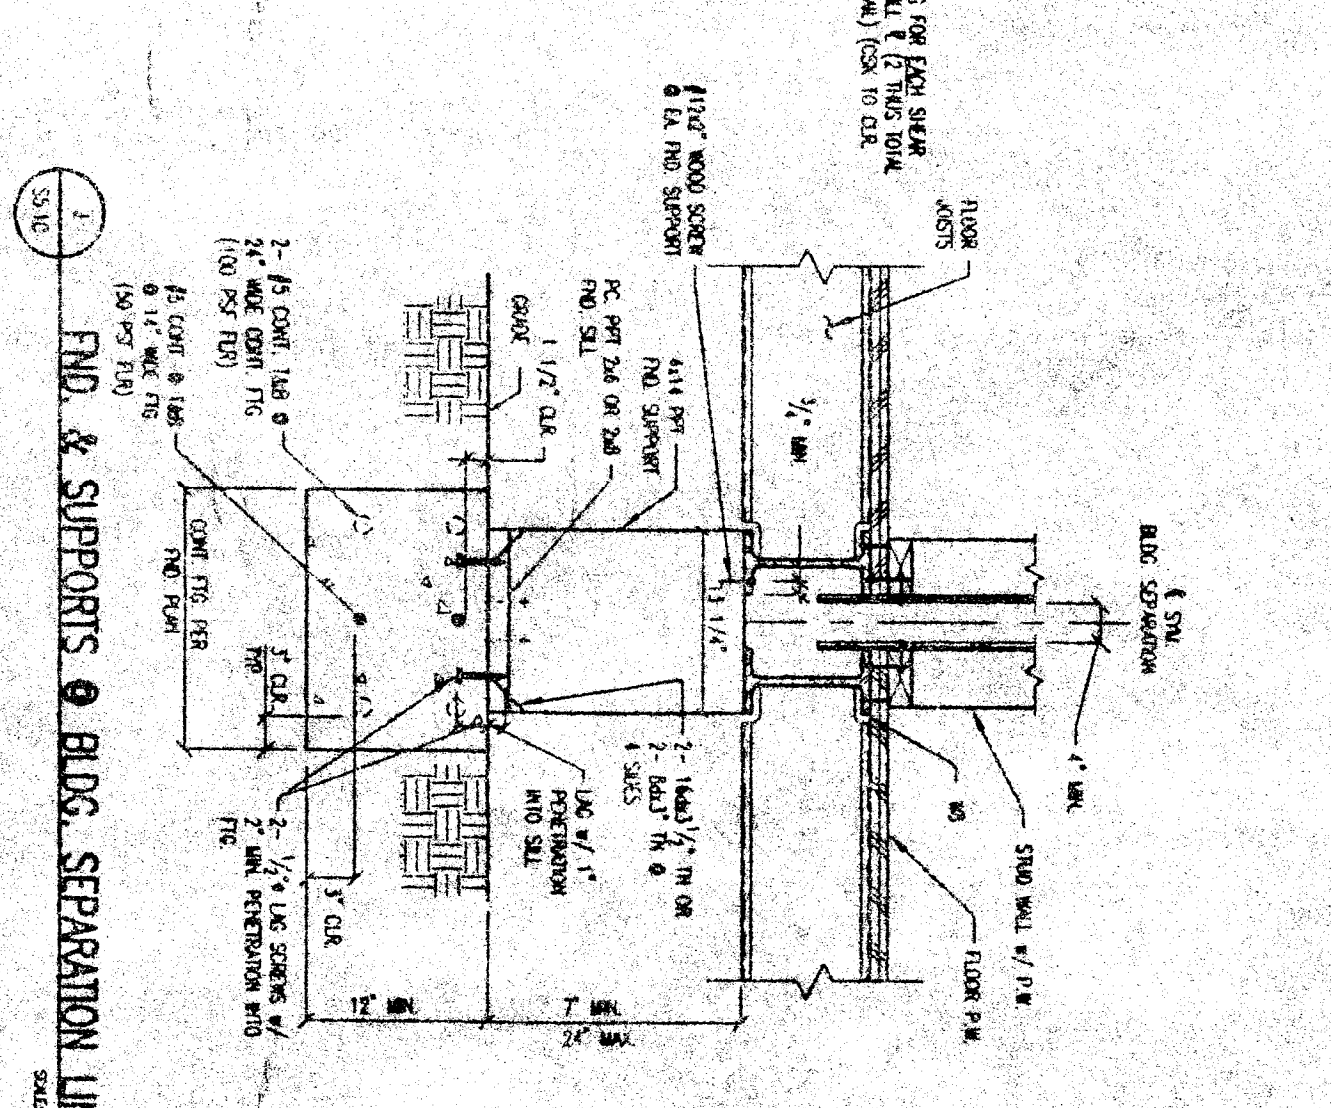
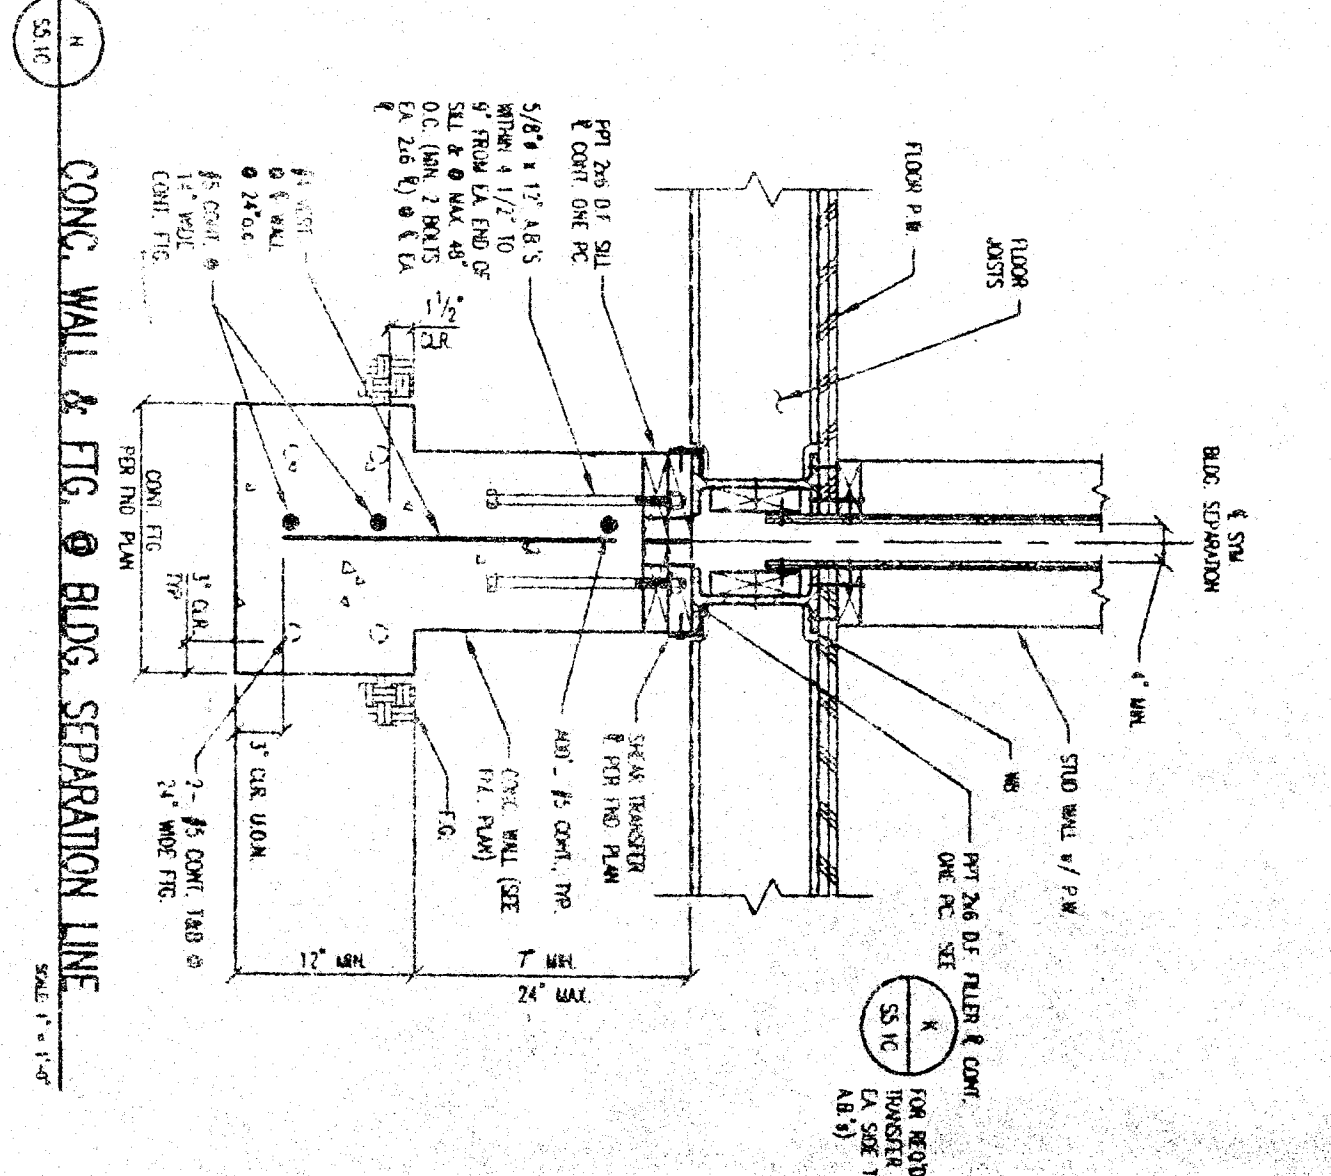
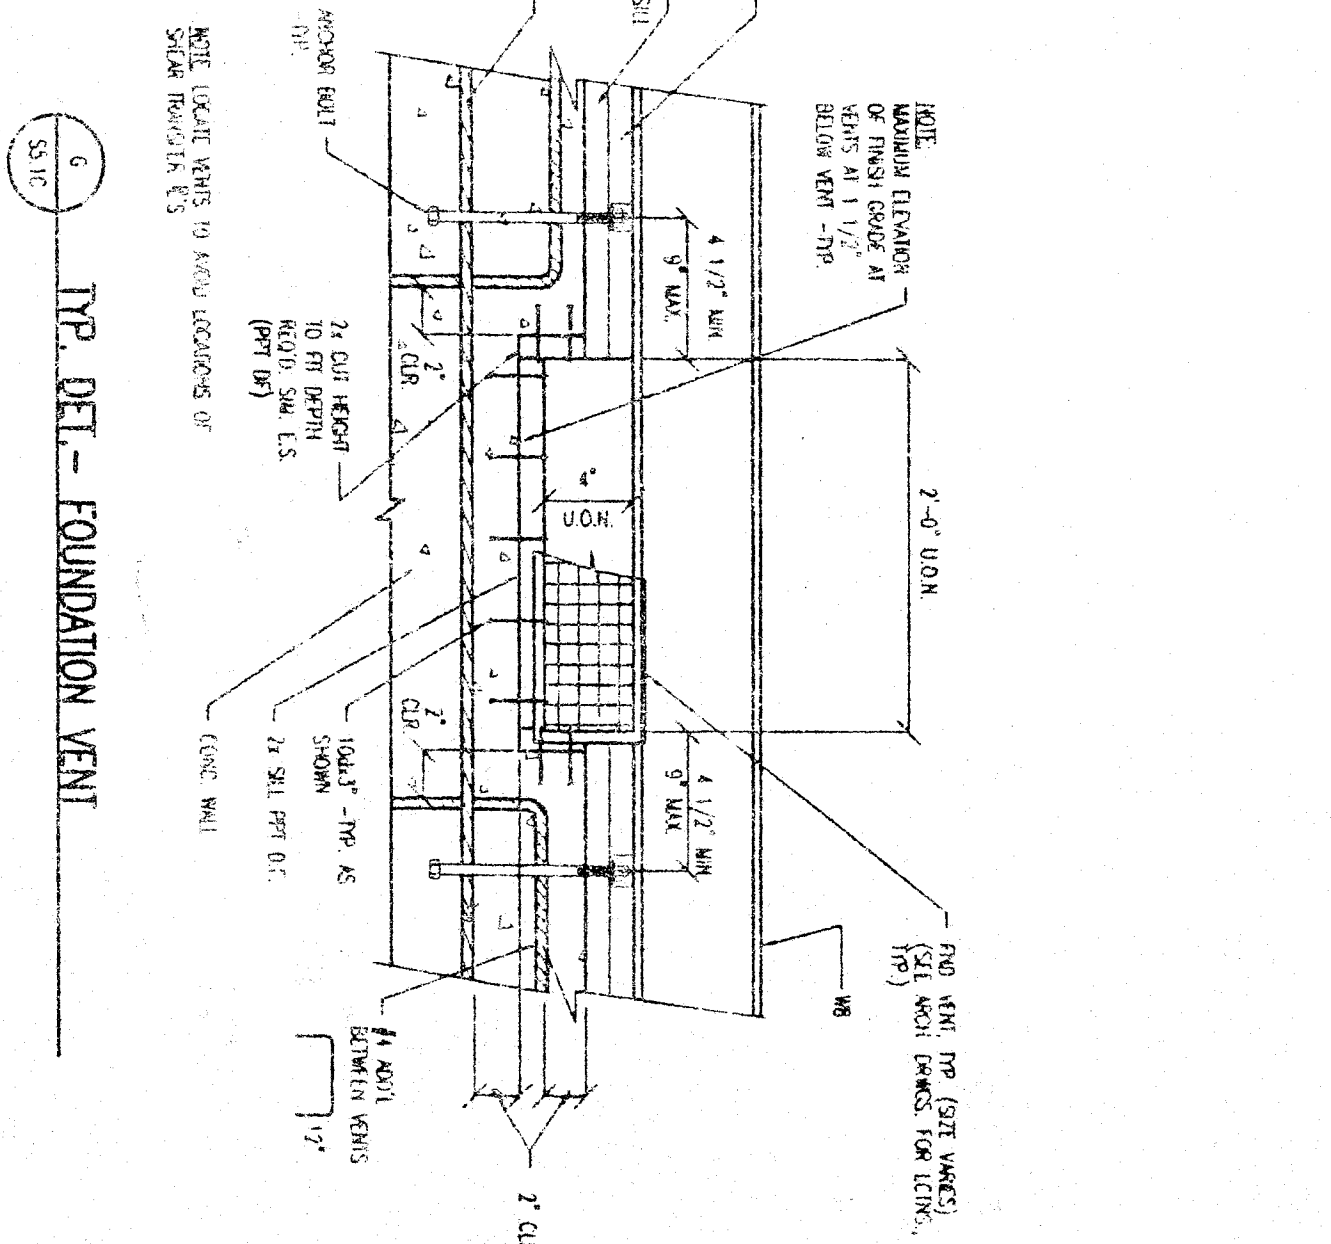
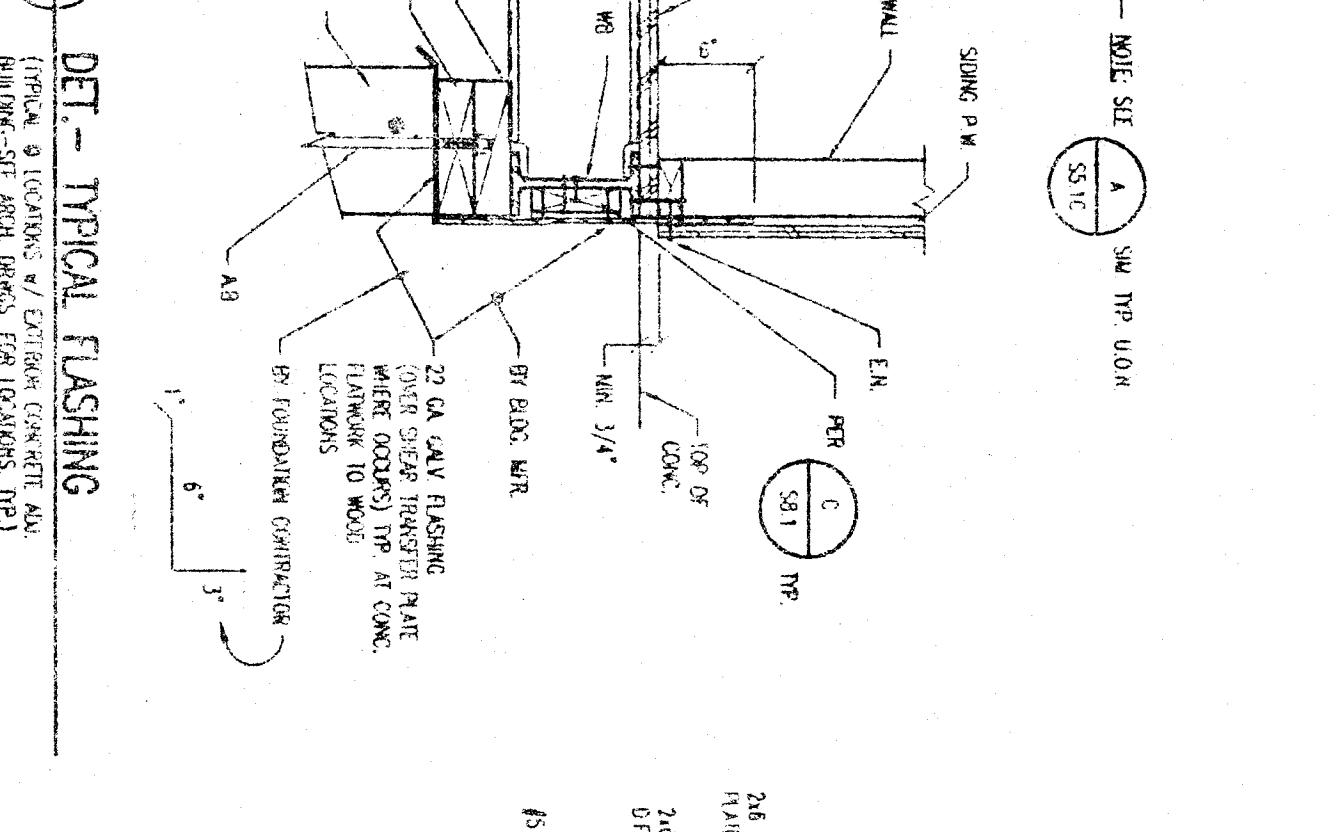
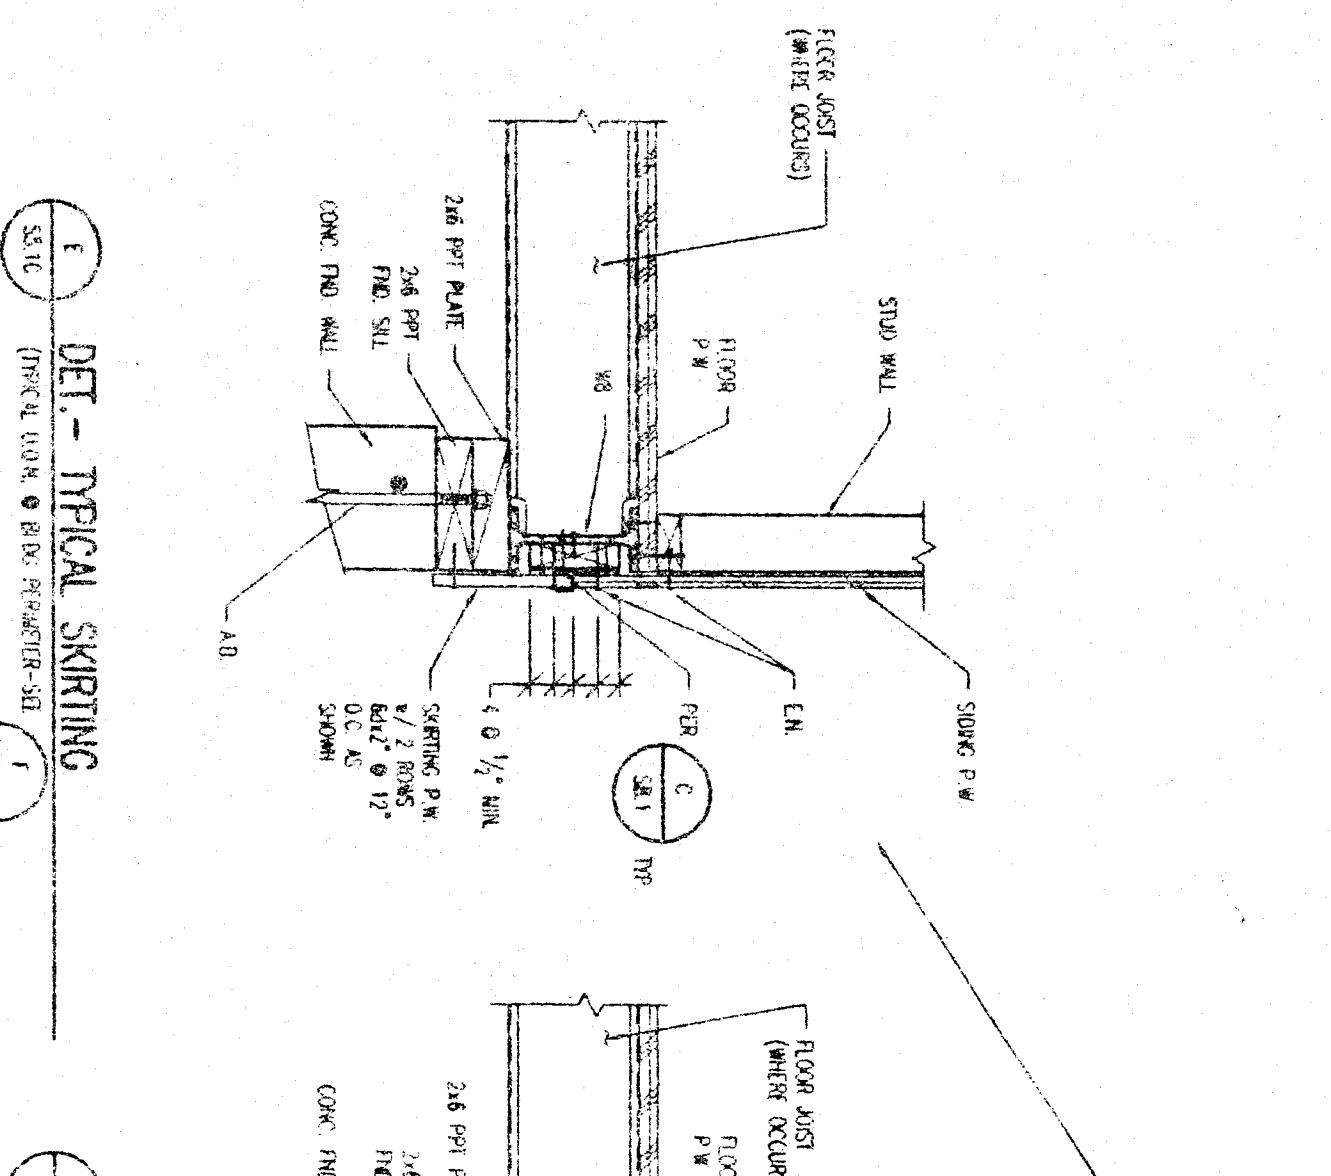
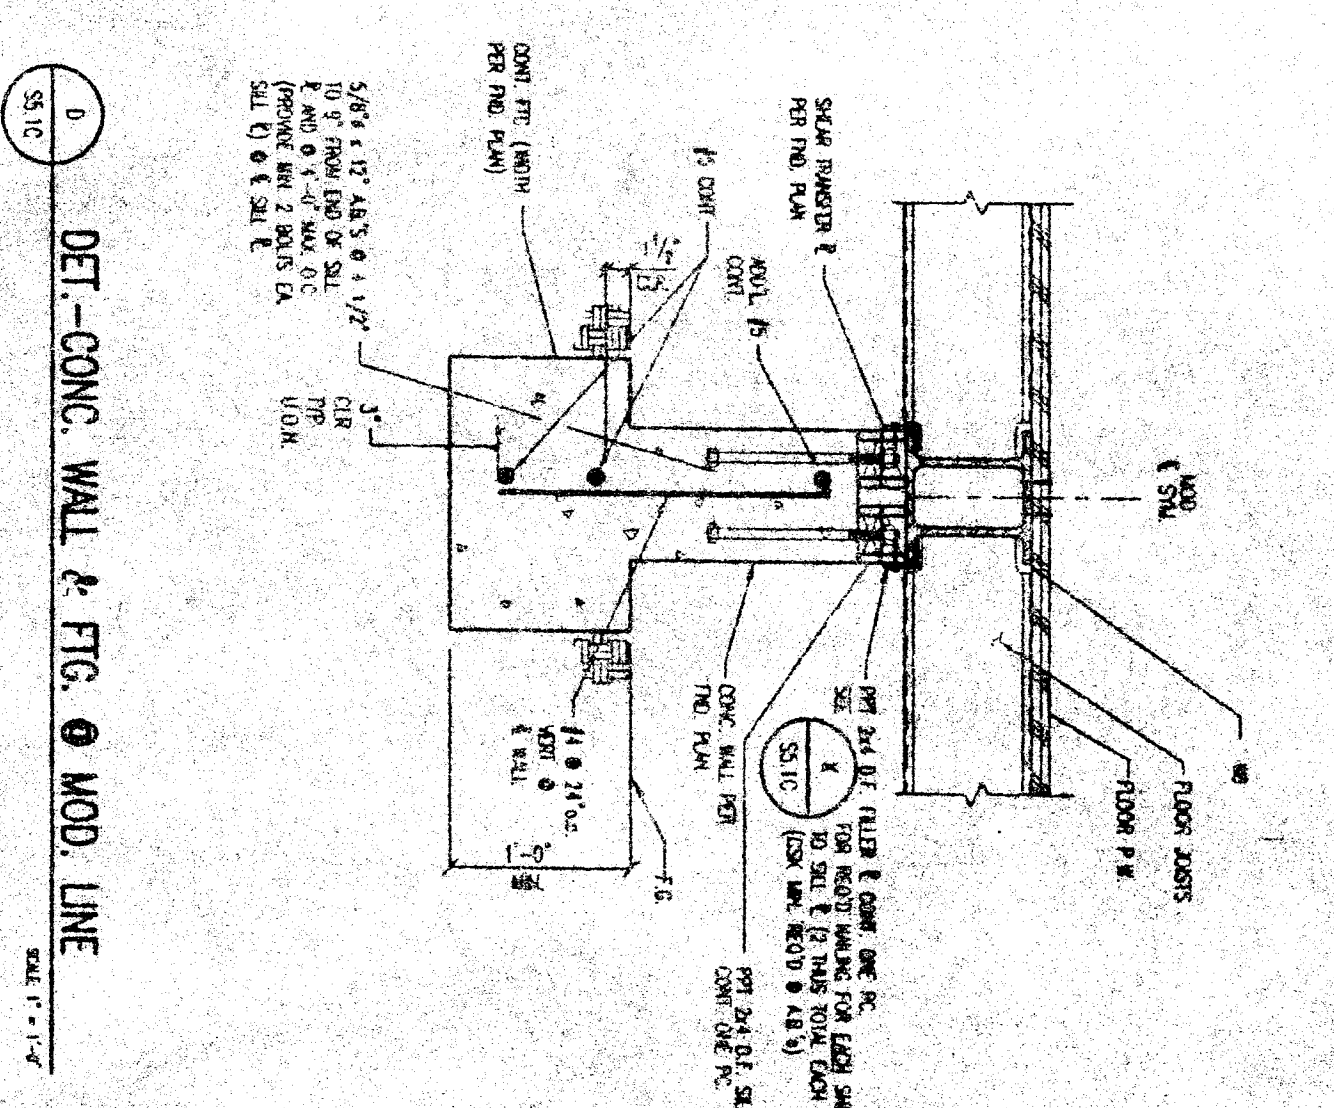
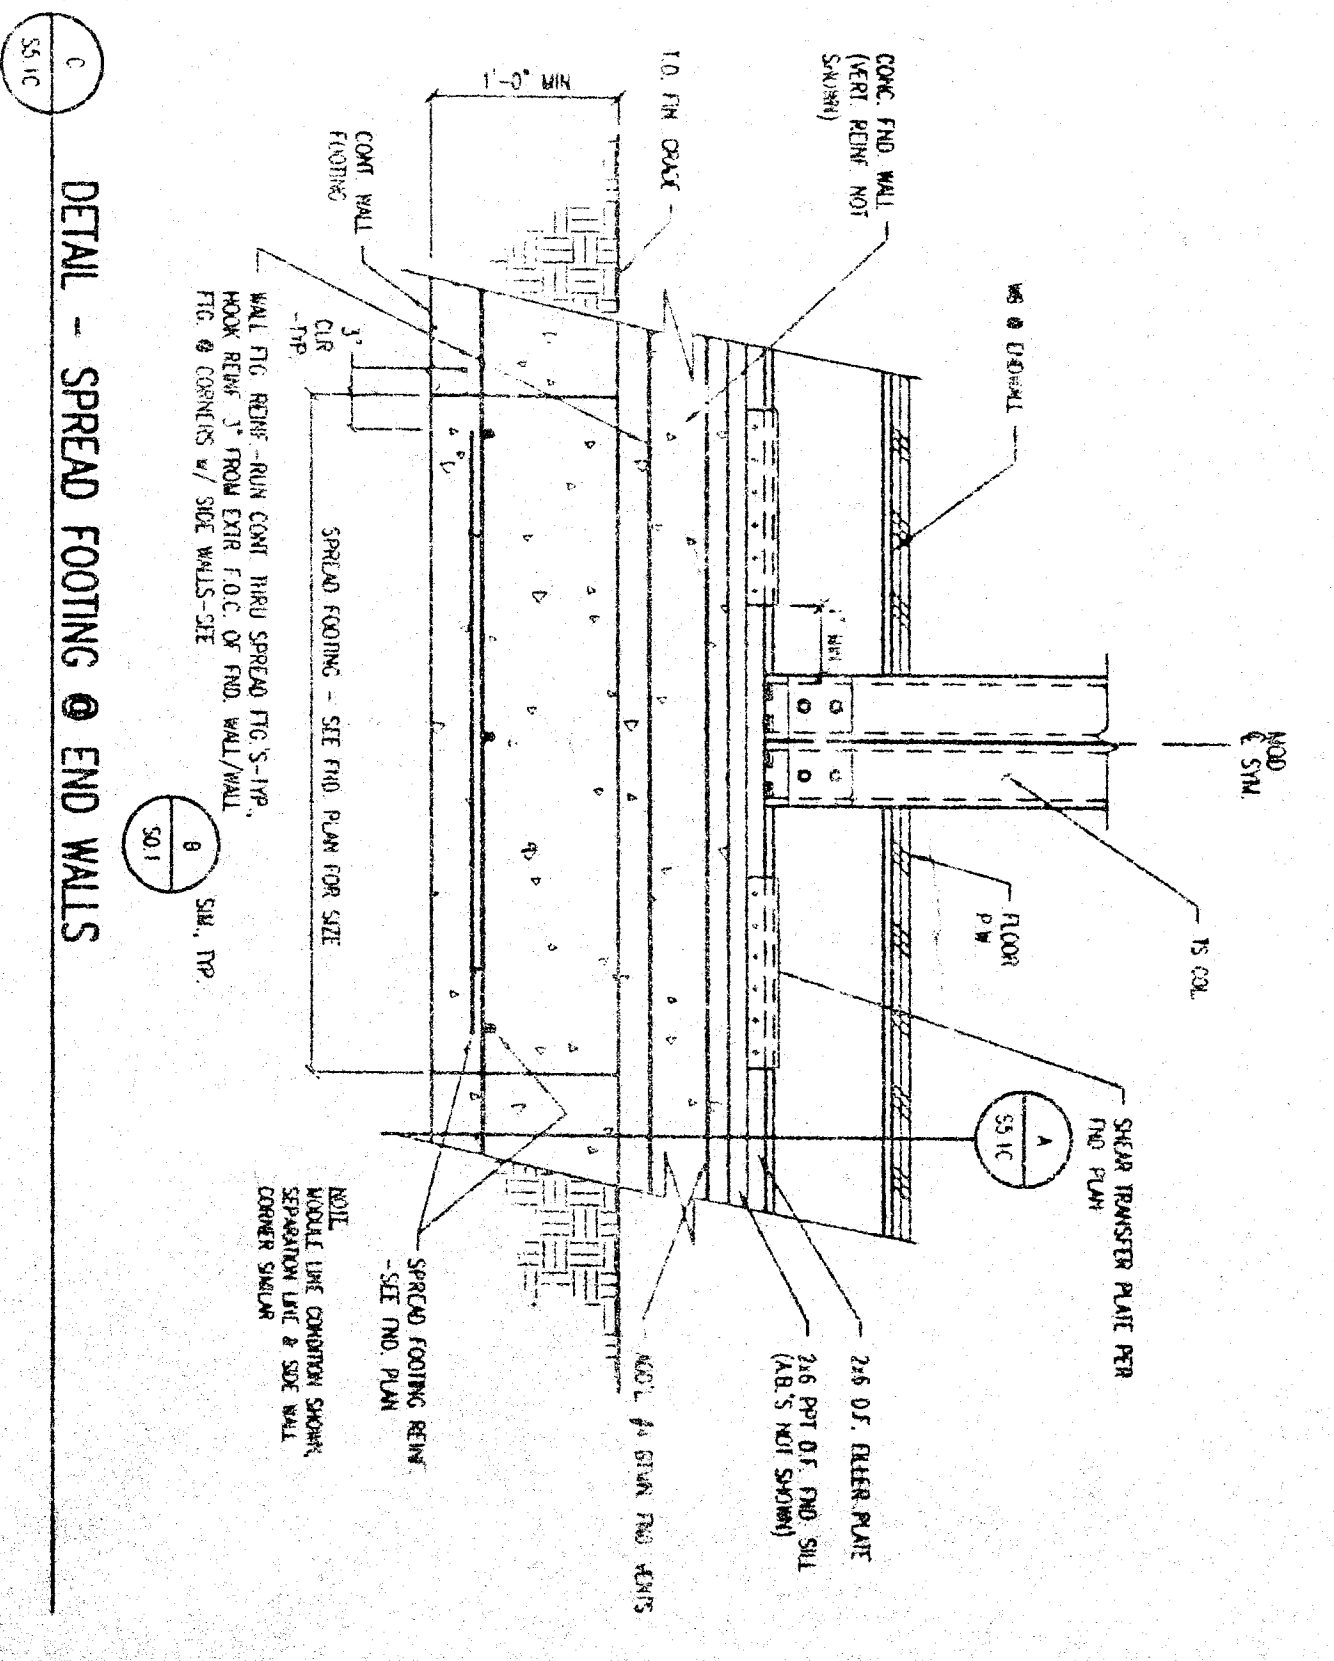
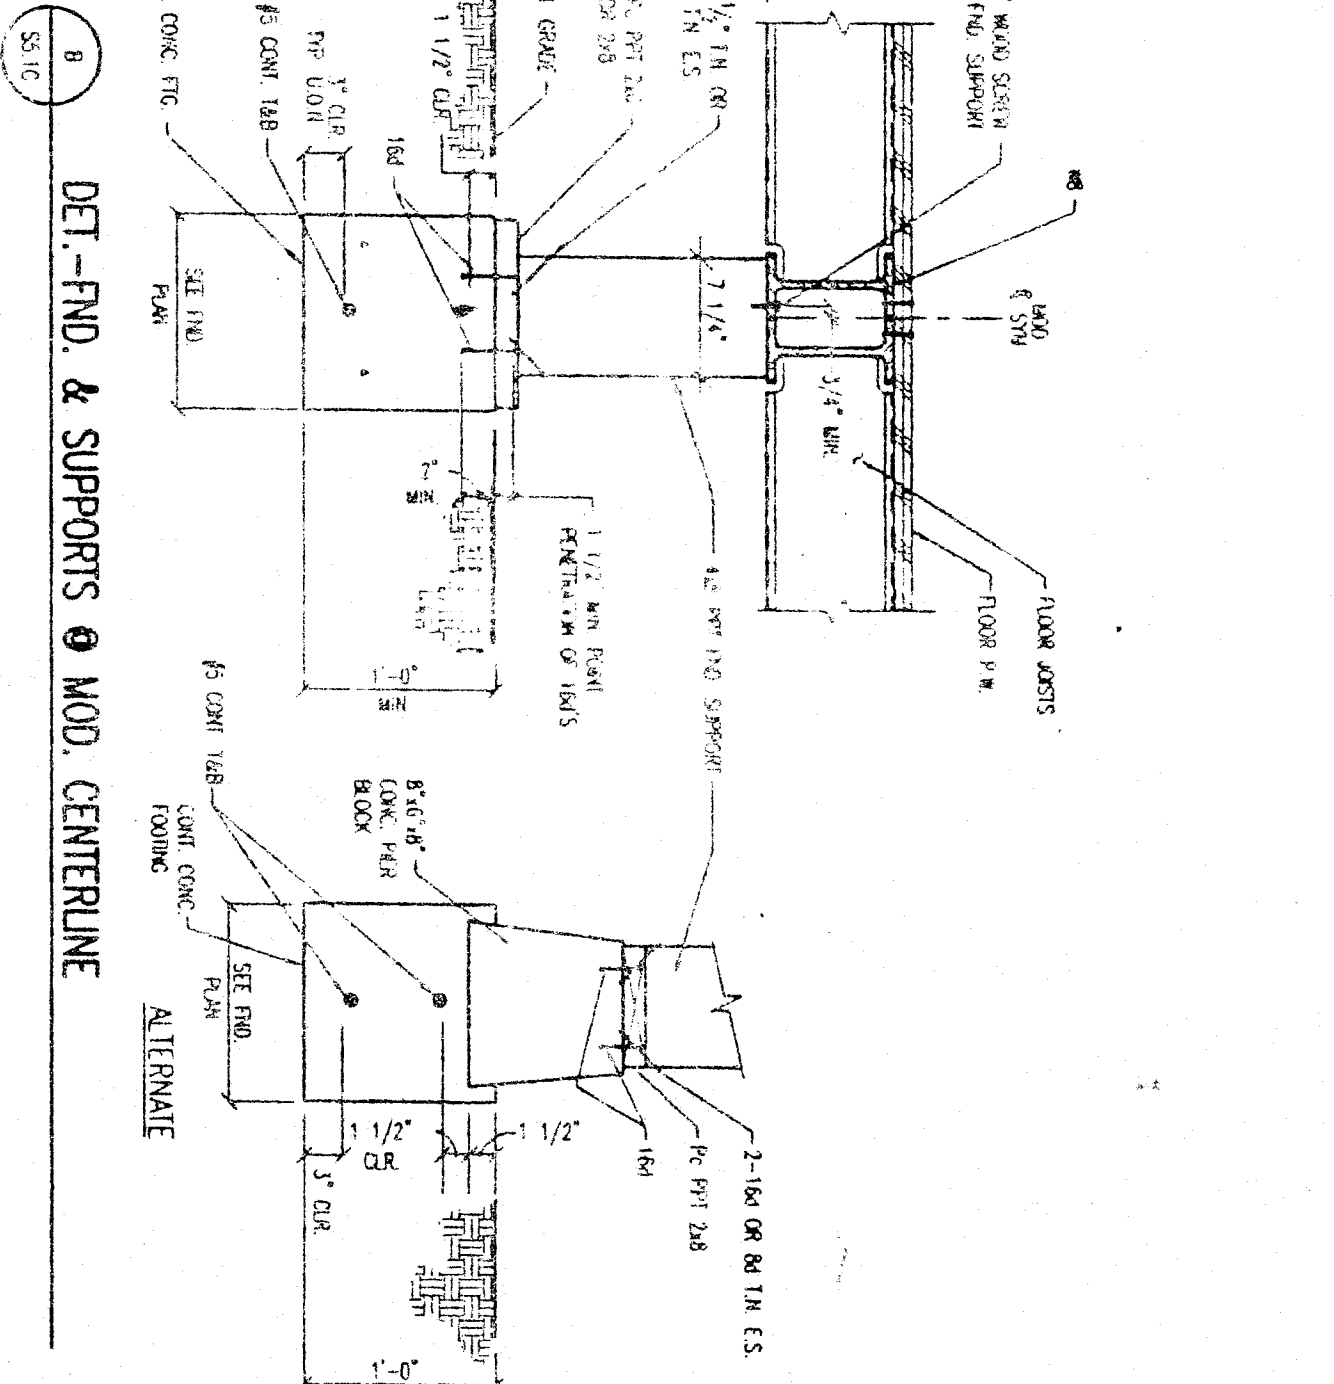


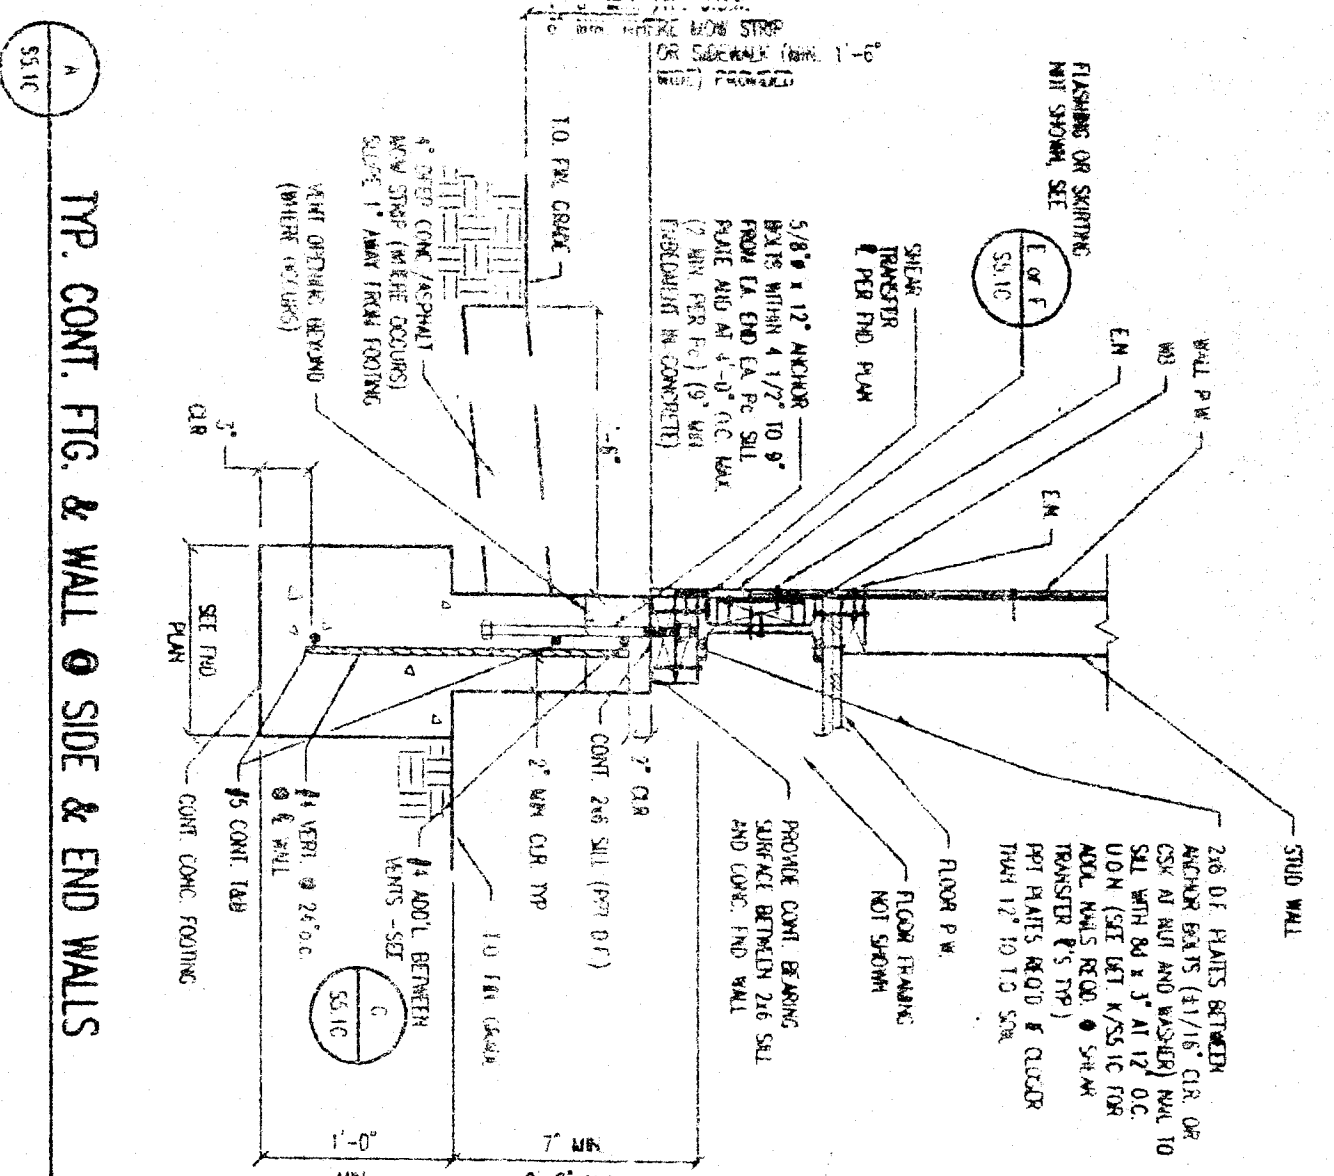

RELOCATABLE CLASSROOMS
CESAR CHAVEZ SCHOOL
BARTERSTOWN, KERN COUNTY, CALIFORNIA

DATE: 06/01/04
DRAWN: 06/01/04
CHECKED: 06/01/04
APPROVED: 06/01/04

ADDENDUM #01

06

ANDERSON & DOIG
STRUCTURAL ENGINEERS
A CALIFORNIA CORPORATION
1000 PLACER LANE, STE. 100, SACRAMENTO, CA 95833-2511
(916) 441-0000

PACESETTER INDUSTRIES, INC.
P.O. BOX 1131, MODESTO, CA 95353 (209) 521-1600
36x40 & 48x40 RELOCATABLE BUILDINGS
CONCRETE FOUNDATION DETAILS