
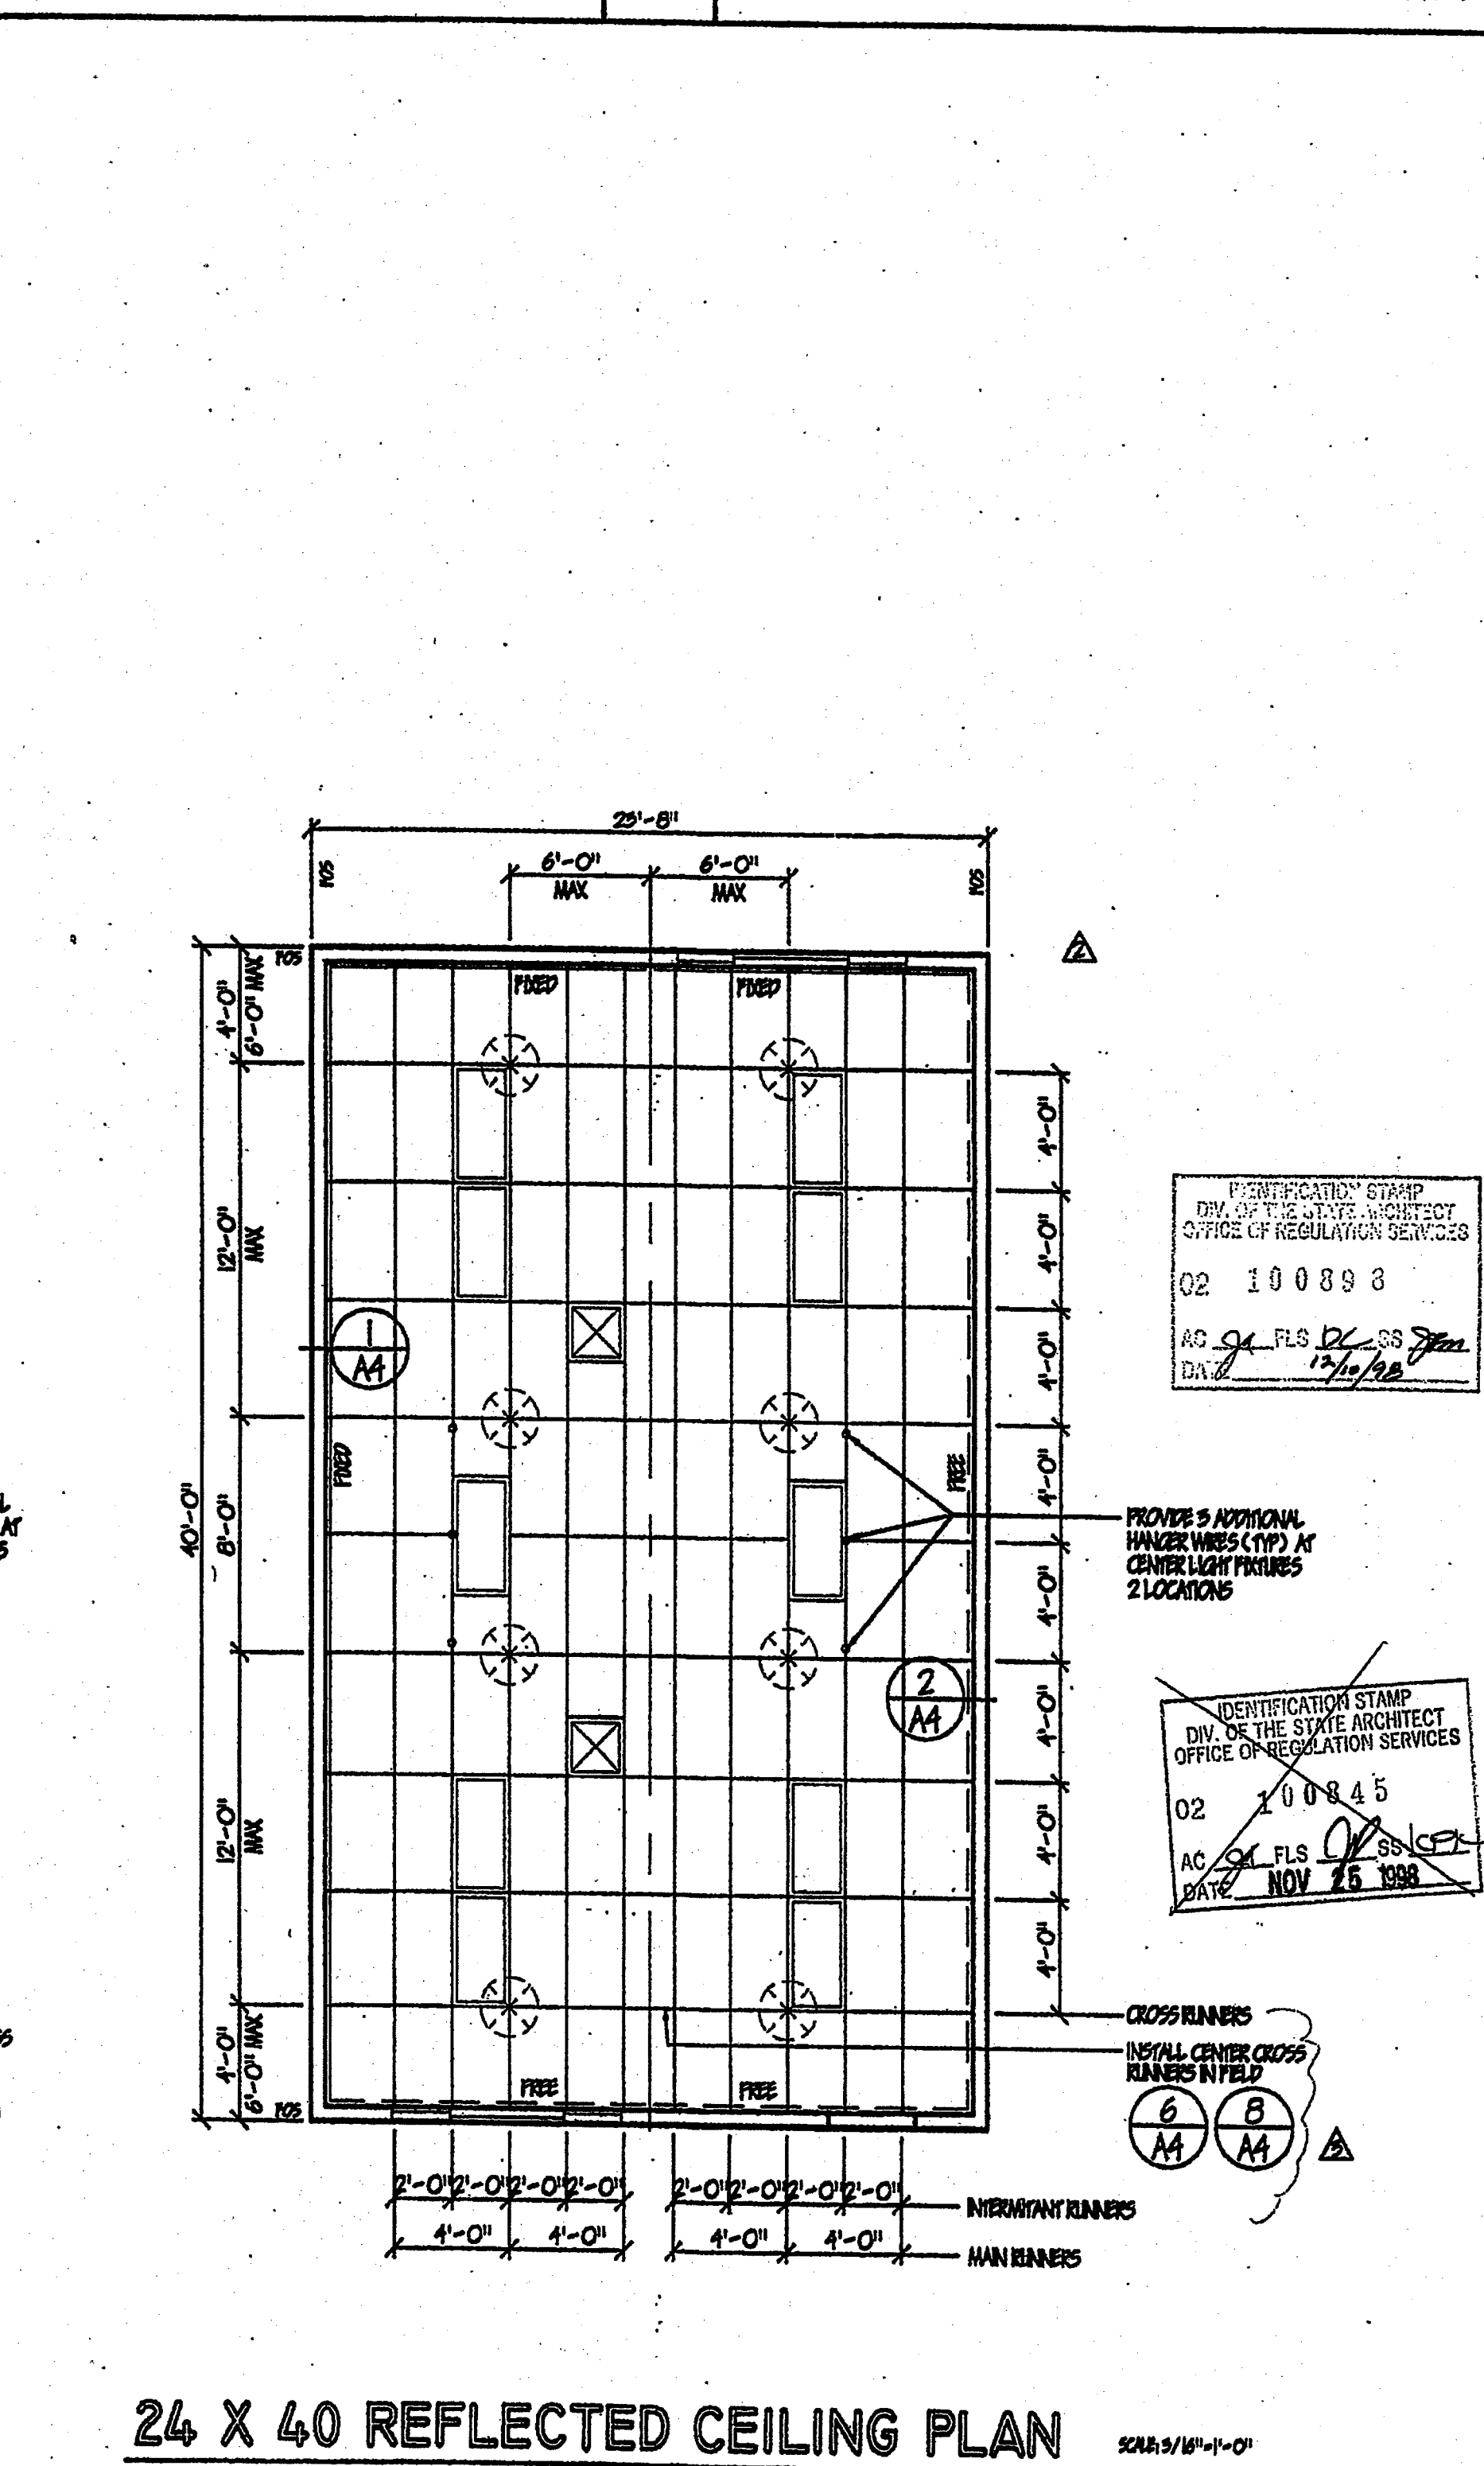
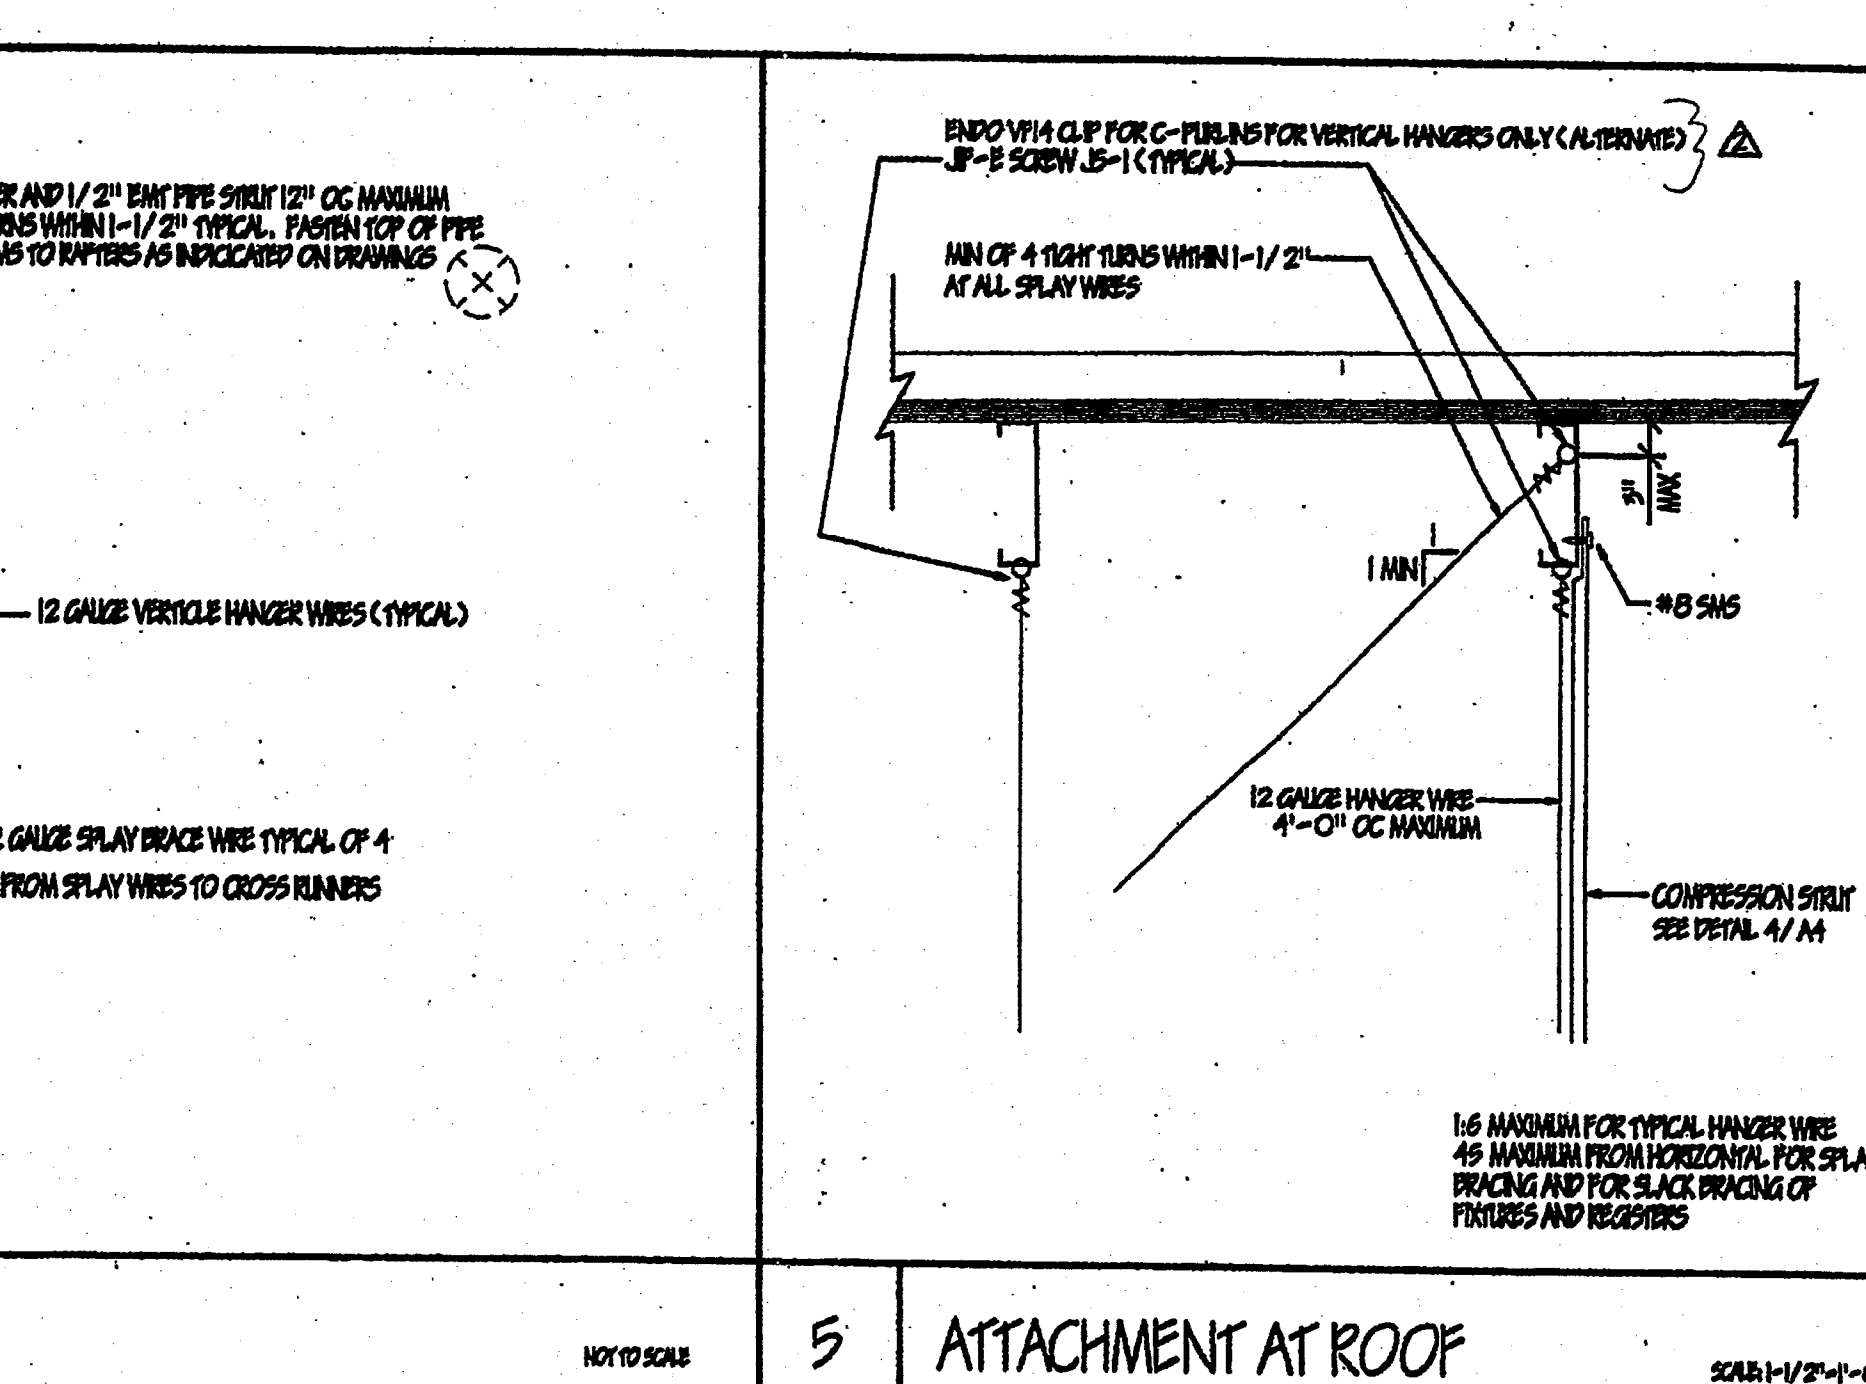
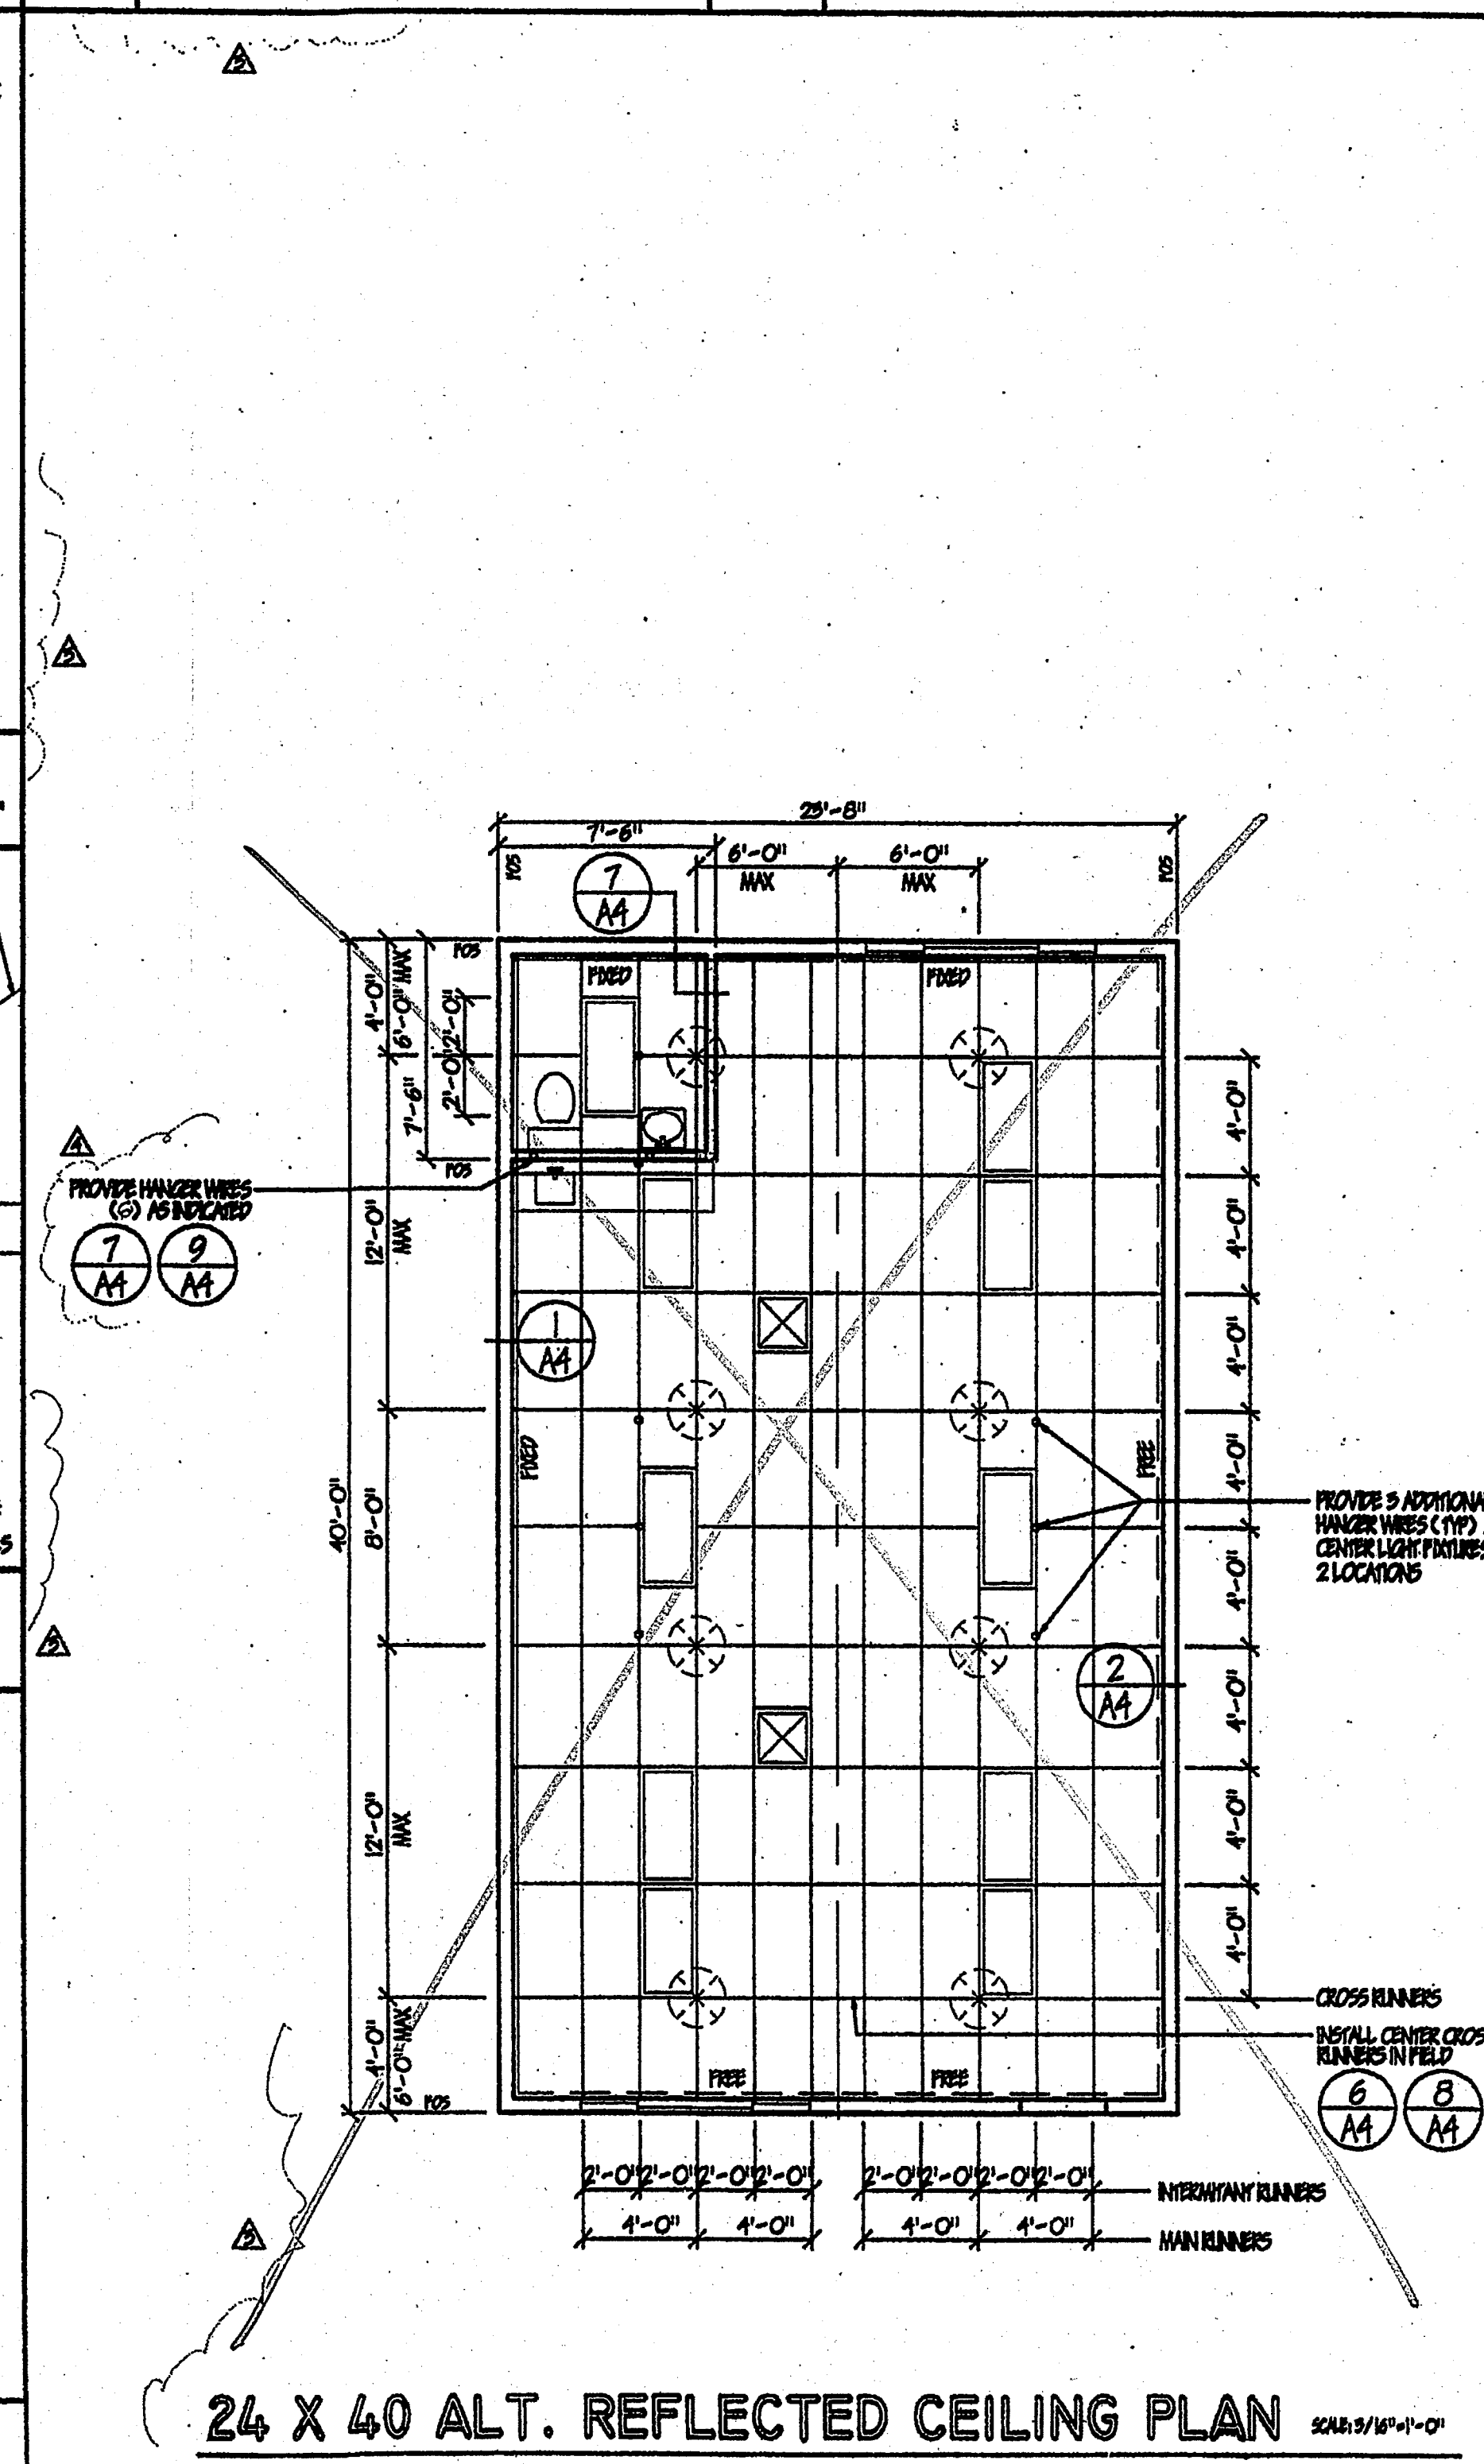
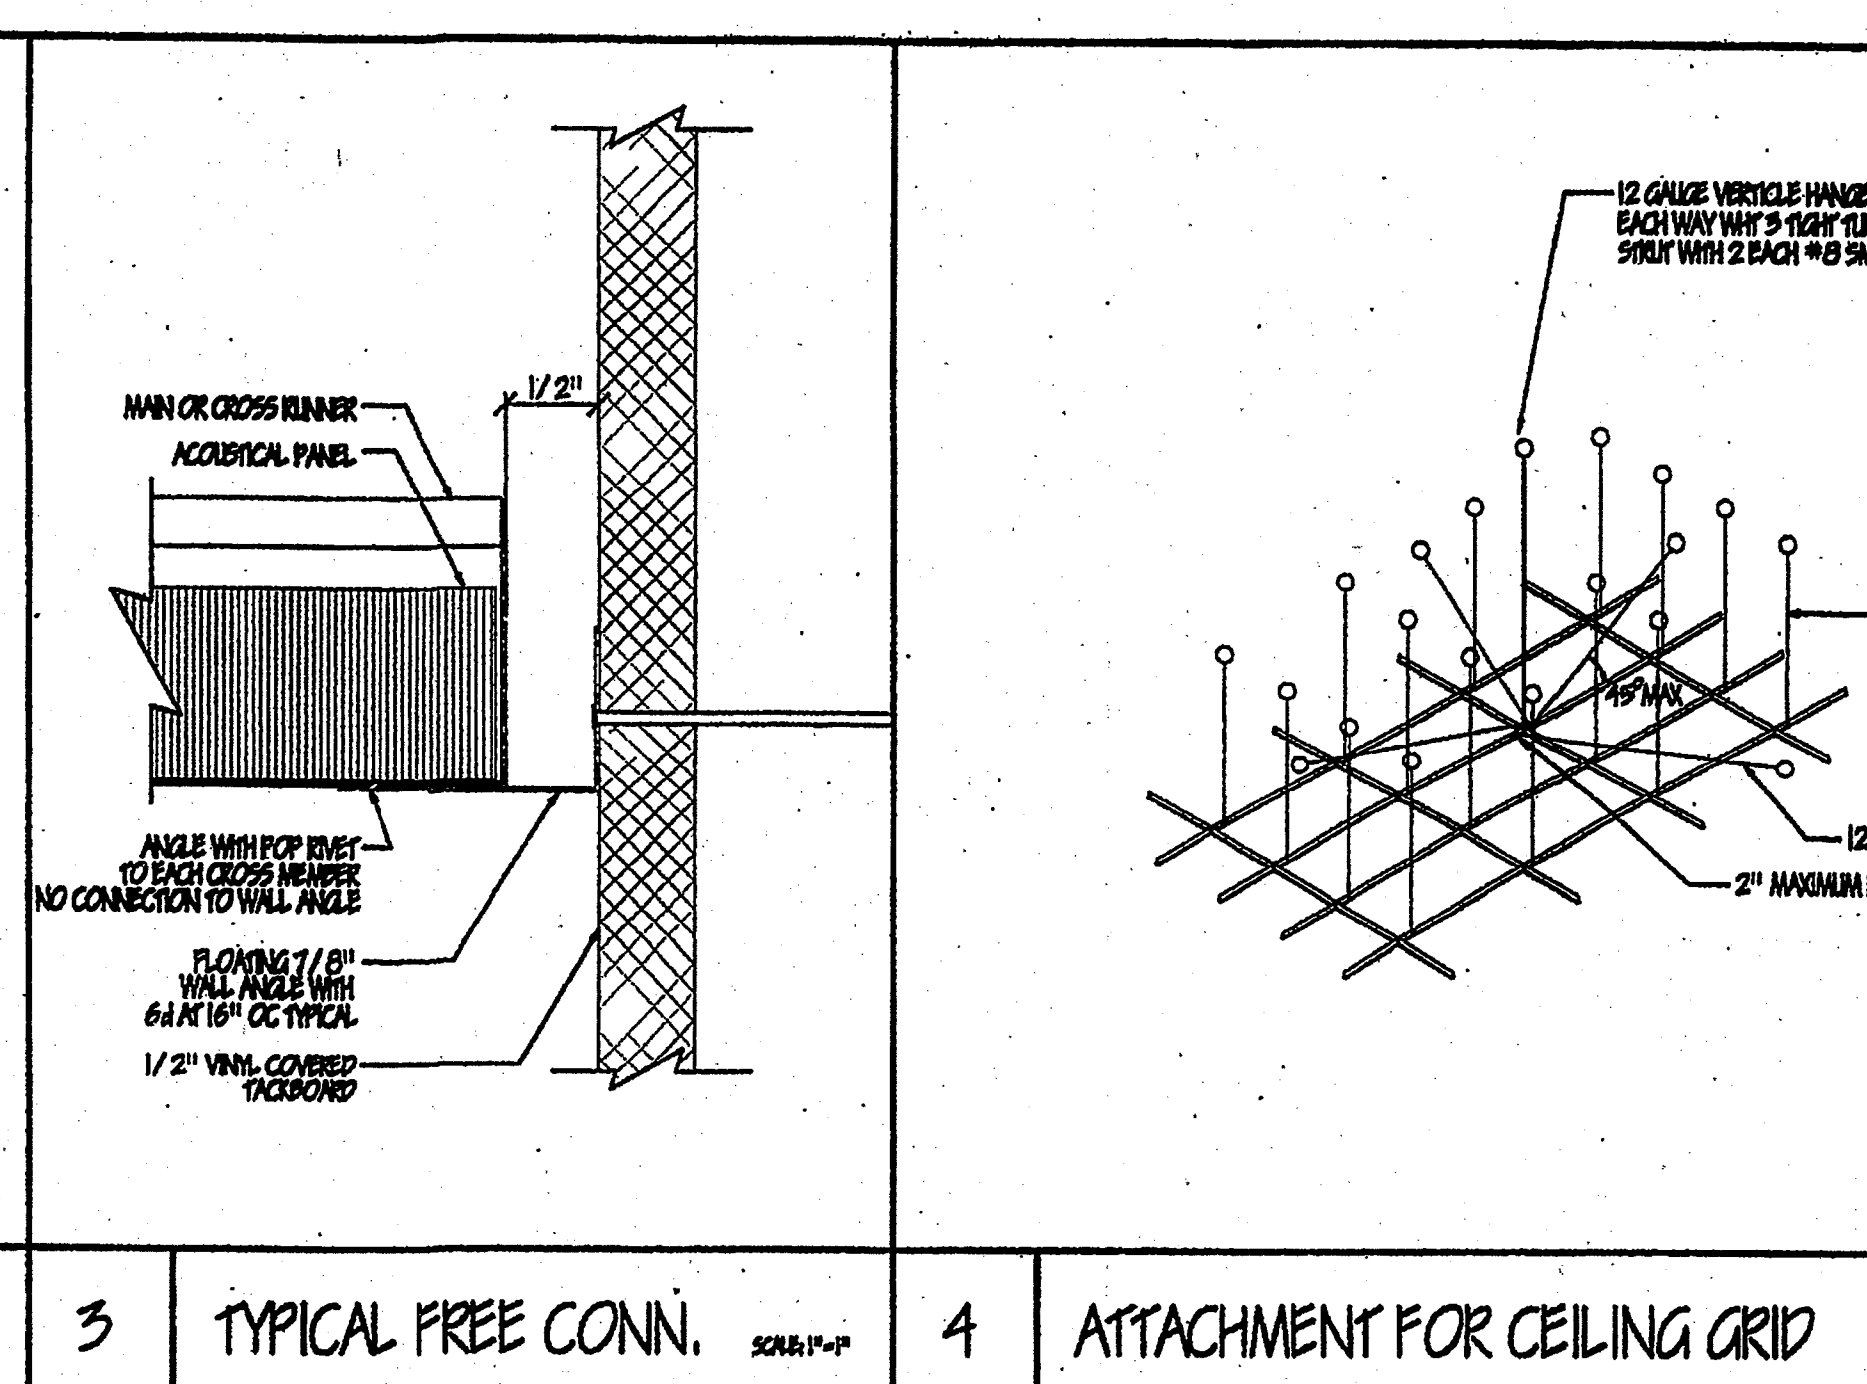
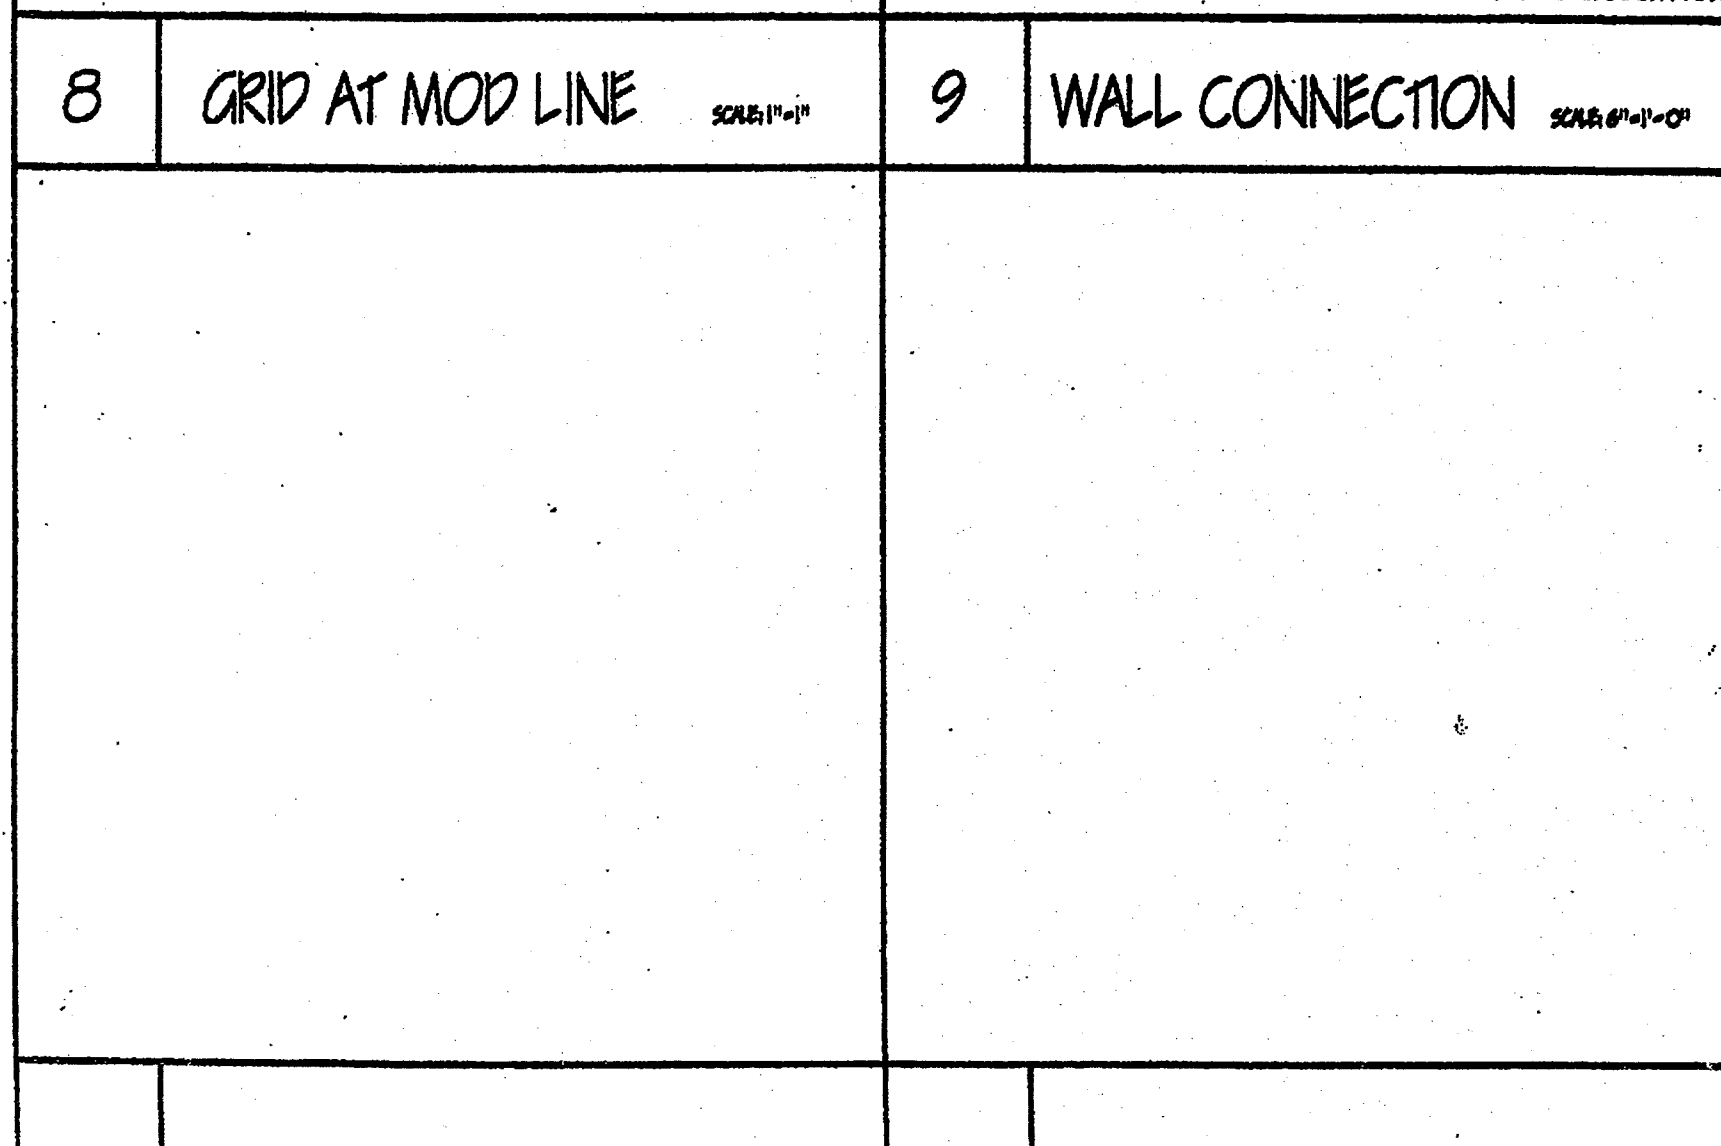
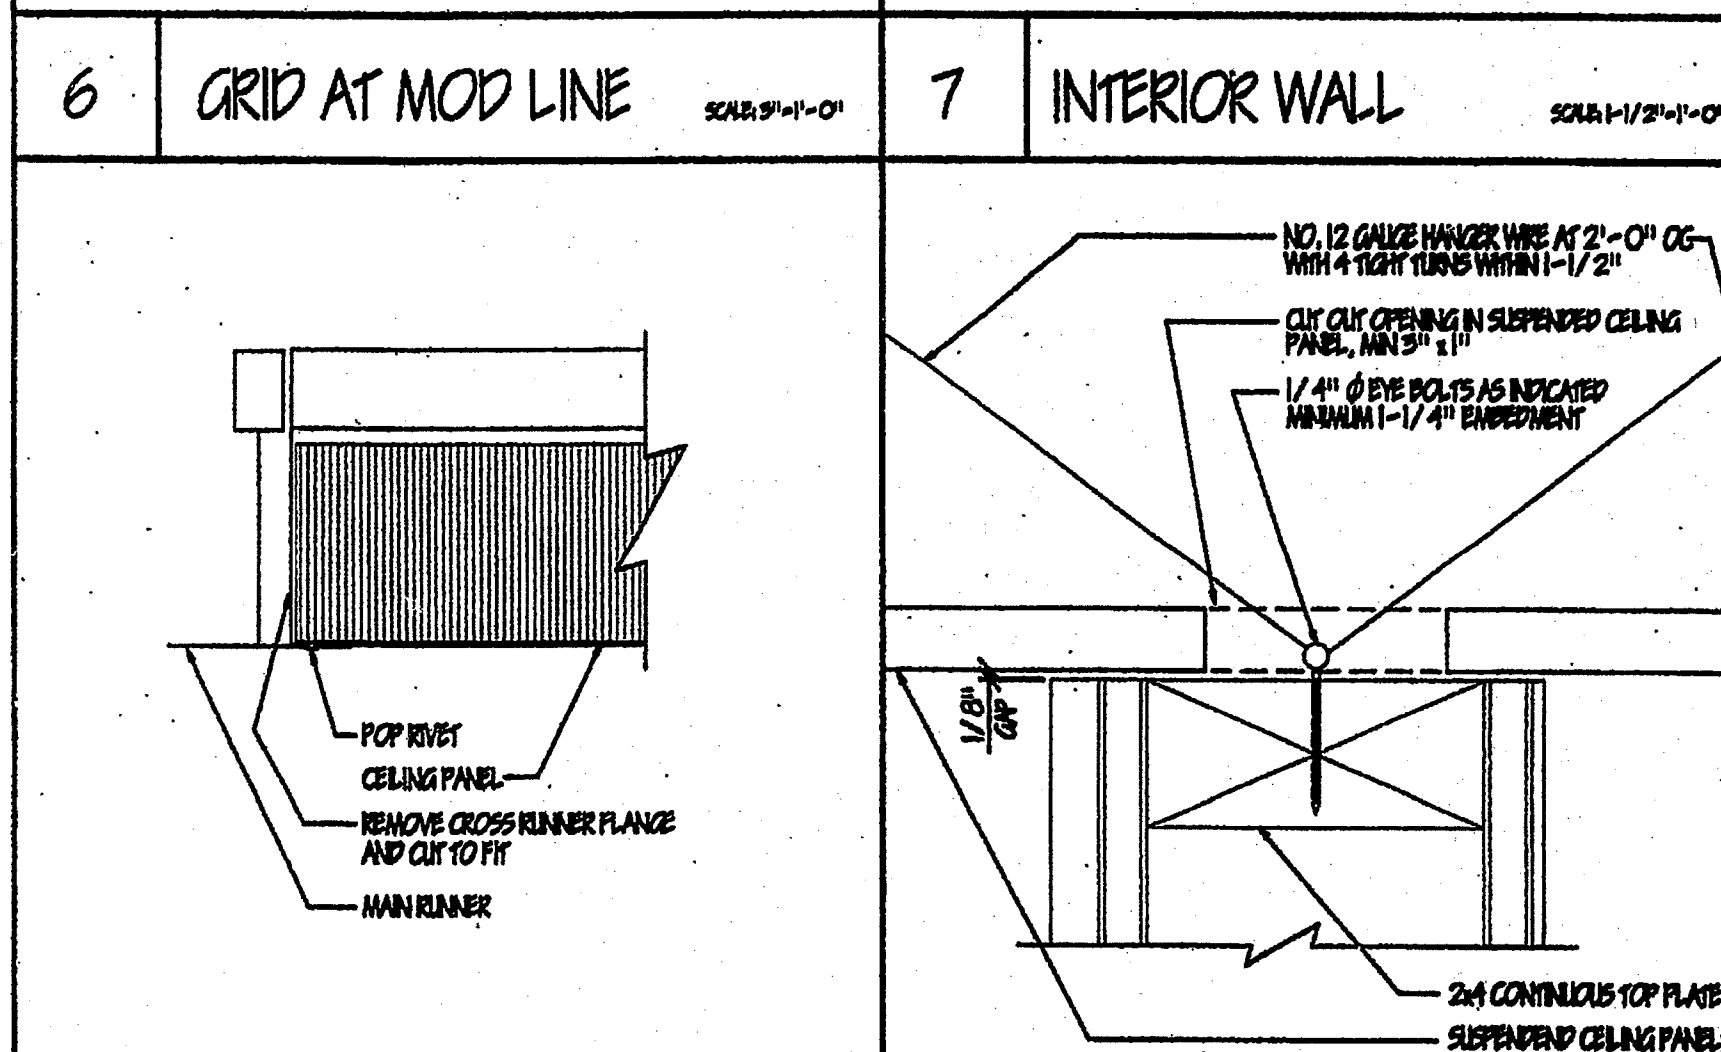
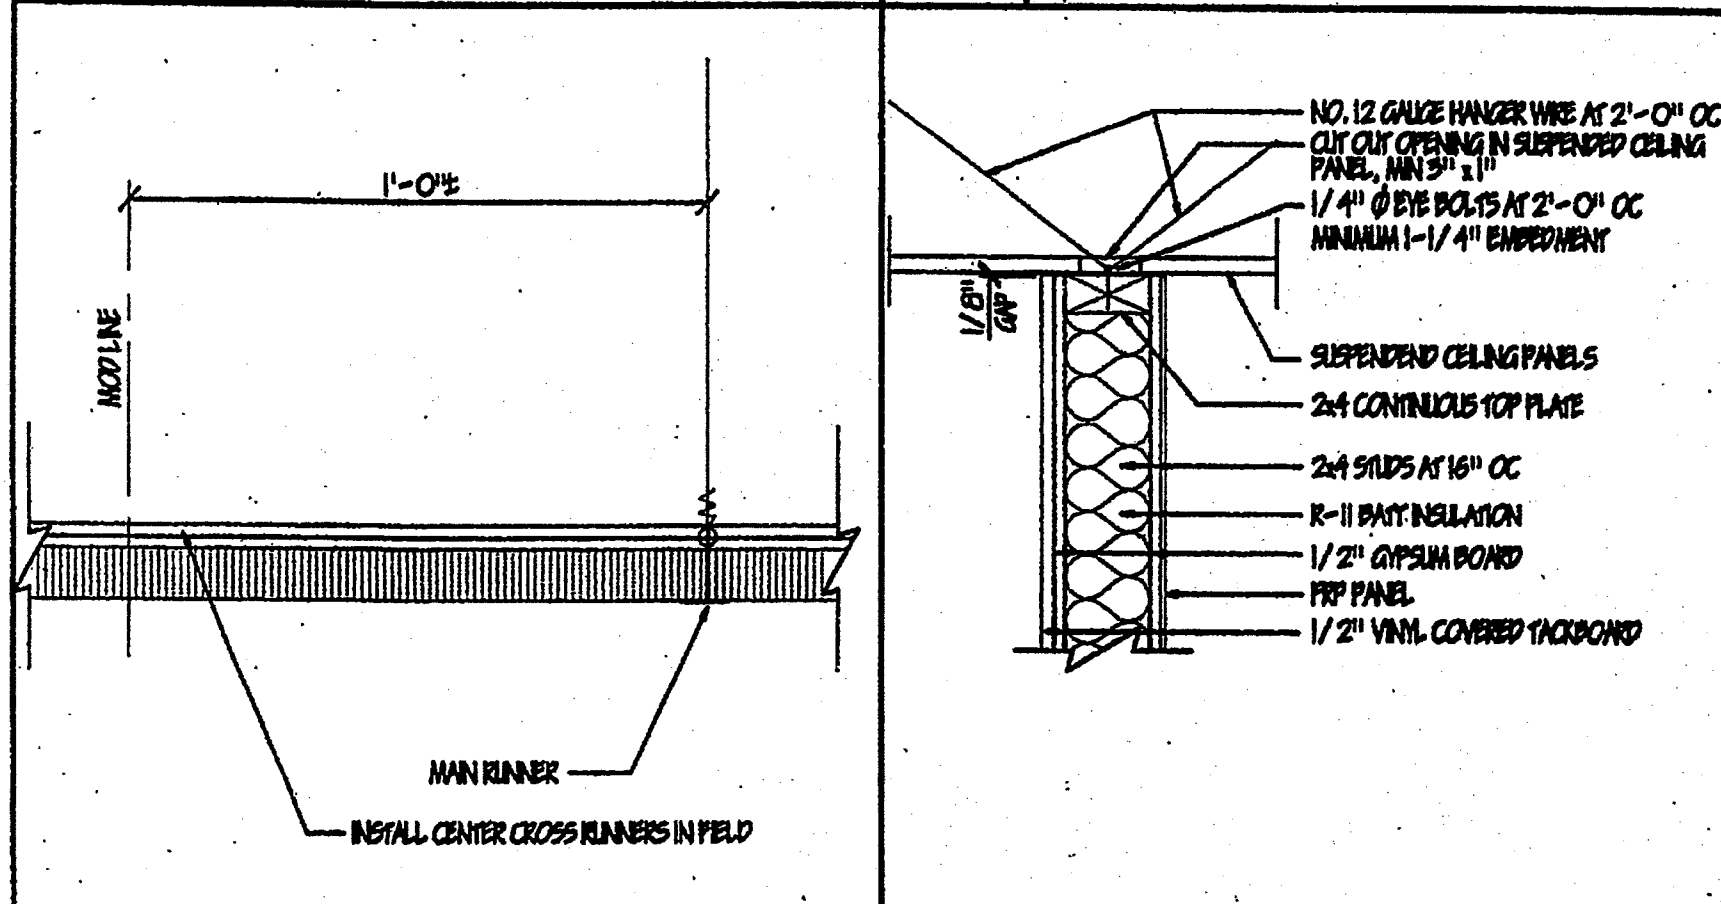


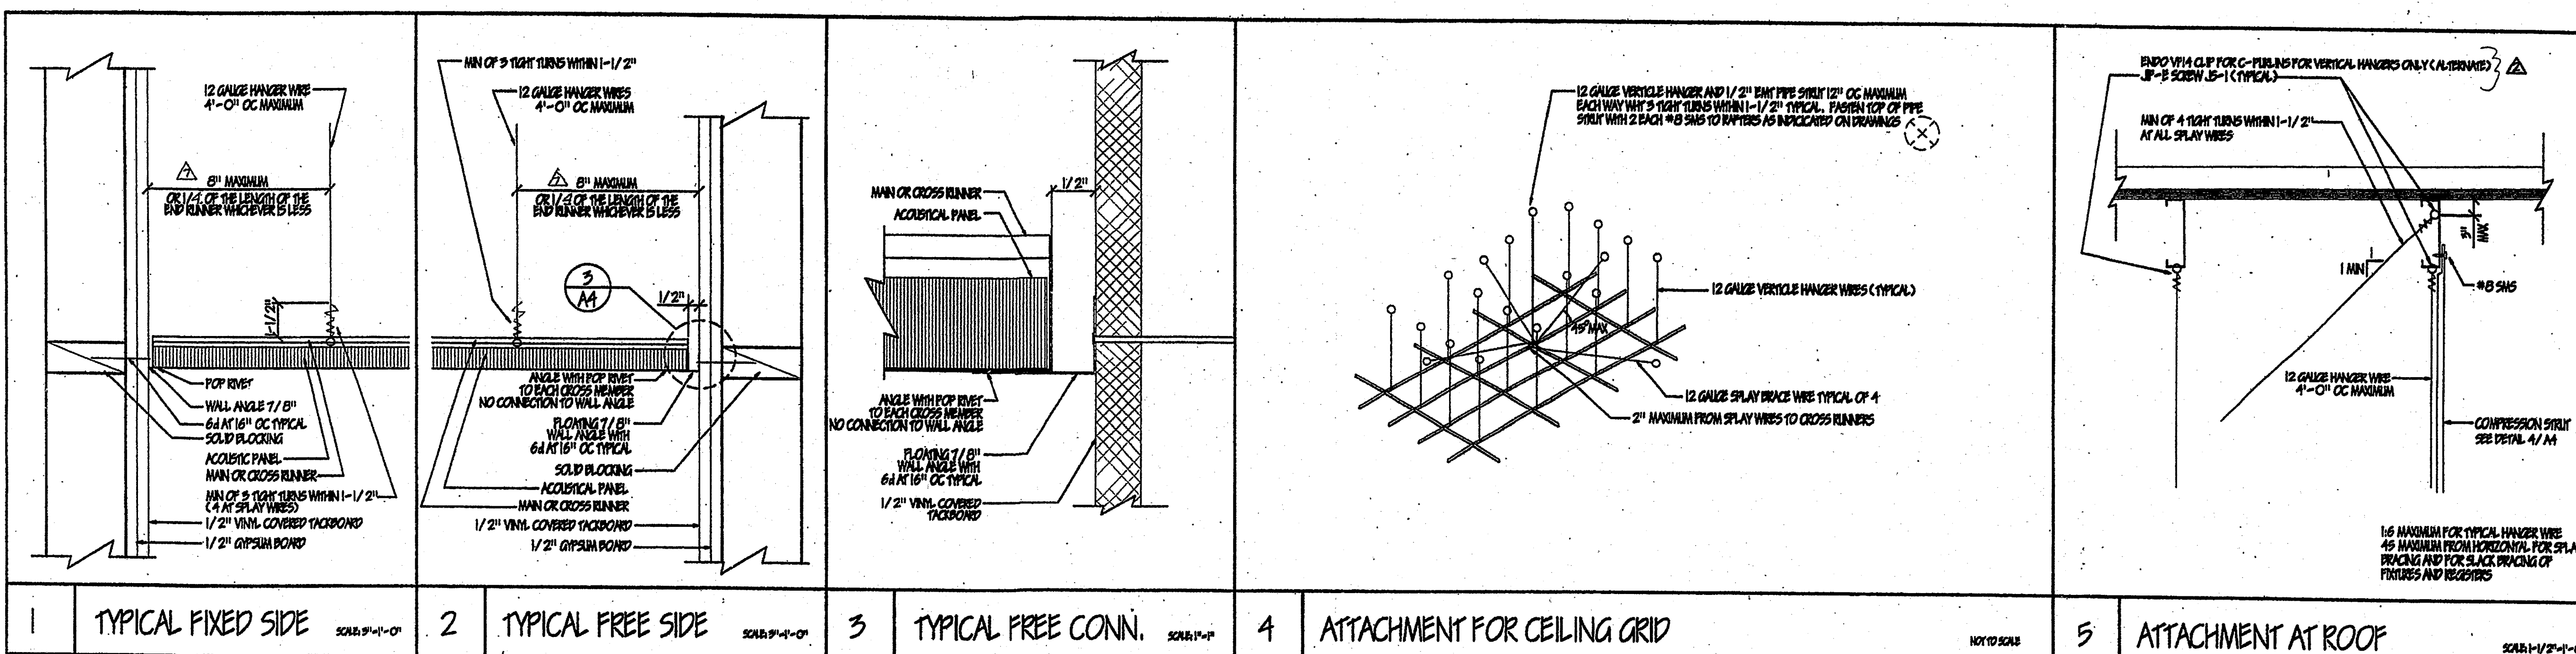

GENERAL NOTES

HAN RUNNERS AT 4'-0" ON CENTER WITH 12GA HANGER WIRES AT END OF EACH RUNNER.

AT END OF ROWS OF RUNNERS A 12GA HANGER WIRE SHALL BE ATTACHED WITHIN 8" OF WALL, OR 1' ALONG OF END ICE.

VERTICAL WIRES MORE THAN 1 IN OUT OF PLUMB SHALL HAVE CORNER BRACING WIRES.

PROVIDE 2-12GA SLACK WIRES TO HOLDING OF ALL LIGHT FIXTURES AT DIAGONAL CORNERS. WIRES SHALL BE ATTACHED TO STRUCTURE. ATTACH WIRES TO LIGHT FIXTURES WITH #8 STEEL NUTS, SCREW AT EACH CORNER.

RUNNERS MAY BE ATTACHED TO WALLS AT ONLY TWO ADJACENT WALLS. ALL OTHER CONDITIONS MUST PROVIDE A CLEARANCE OF 1/2" BETWEEN END OF RUNNERS AND FACE OF WALL.

CEILING MEAS SHALL HAVE 4-WAY STAYS AT LOCATIONS INDICATED. WIRES TO BE TIGHT, BUT NO DISTORTION OF GRID.

ALL FINISHES SHALL COMPLY WITH CRC CHAPTERS 3, 6, 7, 8, AND 10.

DUCTWORK SHALL BE TIGHTLY ATTACHED TO PLUMBING AND SHALL NOT BE CLOSER THAN 6" TO HANGER WIRES.

REGISTERS SHALL BE POSITIVELY ATTACHED WITH 1-10GA STEEL NUTS, SCREWS TO GRID.

CEILING PANELS: 2"x4" LAY-IN PANELS, ASTM FLAME SREED CLASS 1 (C-25), FLAME SREED SMOKE DEVELOPMENT RATING LESS THAN 450.

△ HAN RUNNERS, ARMSTRONG PRELITE XL, 7501 HD, OR EQUIV.

△ INTERMEDIATE RUNNERS, ARMSTRONG PRELITE XL, XL-7542, OR EQUIV.


△ CROSS RUNNERS, ARMSTRONG PRELITE XL, XL-7528, OR EQUIV.

WALL ANGLES: F51 8000 / B501, CPT 8000 / B501, OR EQUIV.

ABBREVIATIONS

AF	APOVE FINISH FLOOR
AL OR ALUM	ALUMINUM
ALT	ALTERNATE
CAN	CONNECTION
CA	CAUSE
HM	HOLLOW METAL
MAX	MAXIMUM
MIN	MINIMUM
NO.	NUMBER
NR	NOT RATED
OVHG	OVERHANG
PR	PAIR
SMS	STEEL NUTS, SCREW

LEGEND

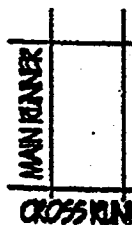	TURB CEILING
—	INDICATED FIXED SIDE
- - -	INDICATED FREE SIDE
	SLAY WIRE - 4 WAY
	2'-4" RECESSED LIGHT FIXTURE
	SUPPLY AIR DIFFUSER

APPROVALS

IDENTIFICATION STAMP
DIV. OF THE STATE ARCHITECT
OFFICE OF REGULATION SERVICES

02 100587

ACD FLS EL SS JE


DATE 7/1/98

IDENTIFICATION STAMP
DIV. OF THE STATE ARCHITECT
OFFICE OF REGULATION SERVICES

PB 330

NO PVE FLS EL SS JE

DATE 1/4/99

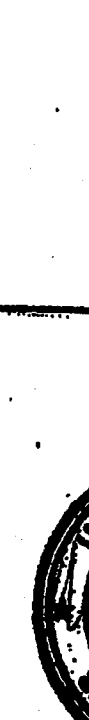

PACESETTER INDUSTRIES, INC.

P.O. BOX 1151, MODOCSTO, CA 95335 (209) 521-1000

24x40 RELOCATABLE BUILDING

SHEET CONTENTS:

REFLECTED CEILING PLAN	
ALT. REFLECTED CEILING PLAN	
GENERAL NOTES	
LEGEND	
DETAILS	

DATE:	APRIL 28, 1997
REV. #1	MAY 15, 1997
REV. #2	JUNE 20, 1997
REV. #3	AUGUST 1, 1997
REV. #4	AUGUST 26, 1997
REV. #7	12-17-97
DRAWING SCALE:	AS SHOWN
PROJECT NUMBER:	91-C8

91C8

A4