




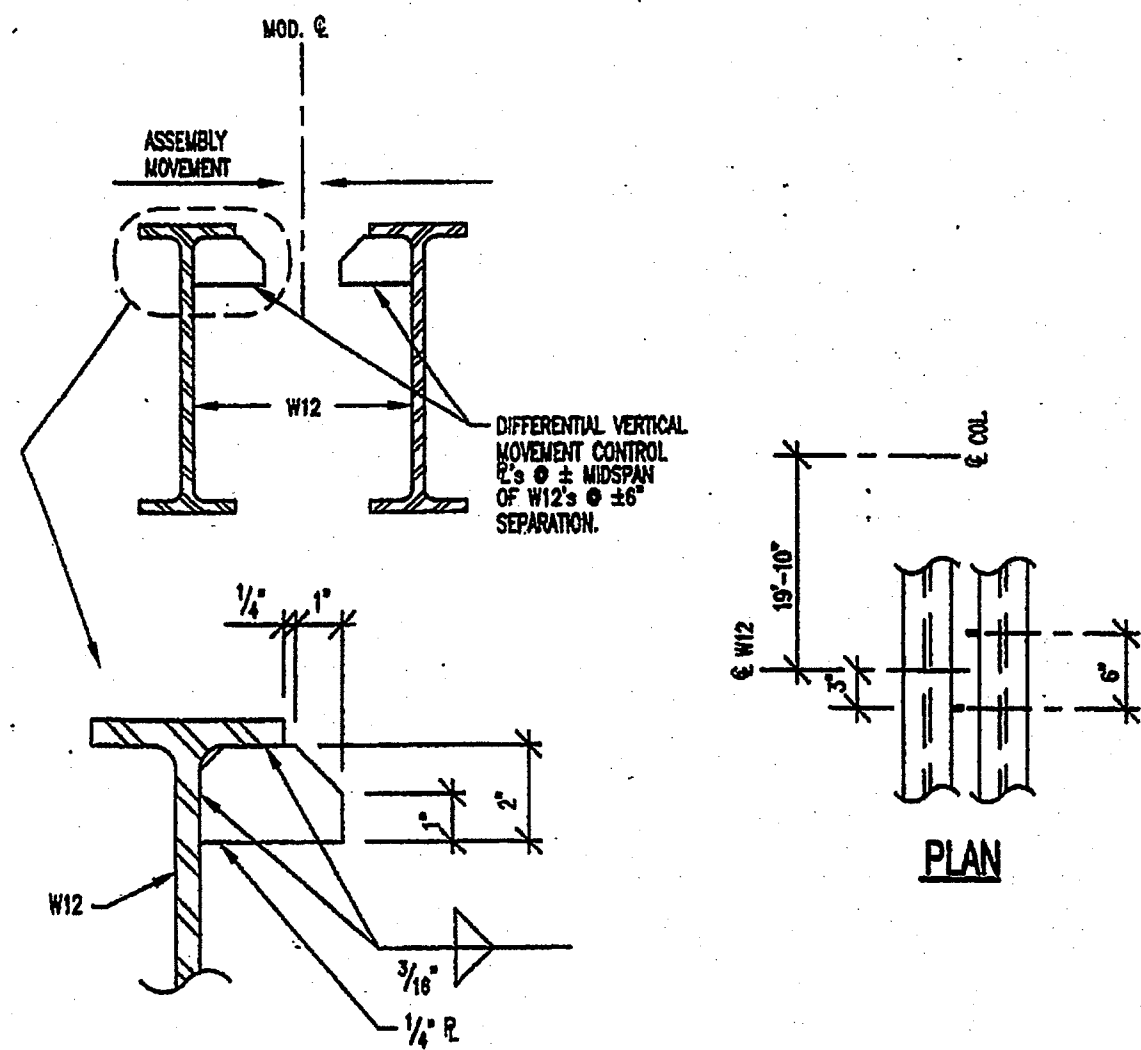


A ROOF DETAIL - MODULE LINE BM's VERTICAL CONTROL R's
SCALE: 1 1/2"=1'-0"
S8.2 (OPTIONAL)

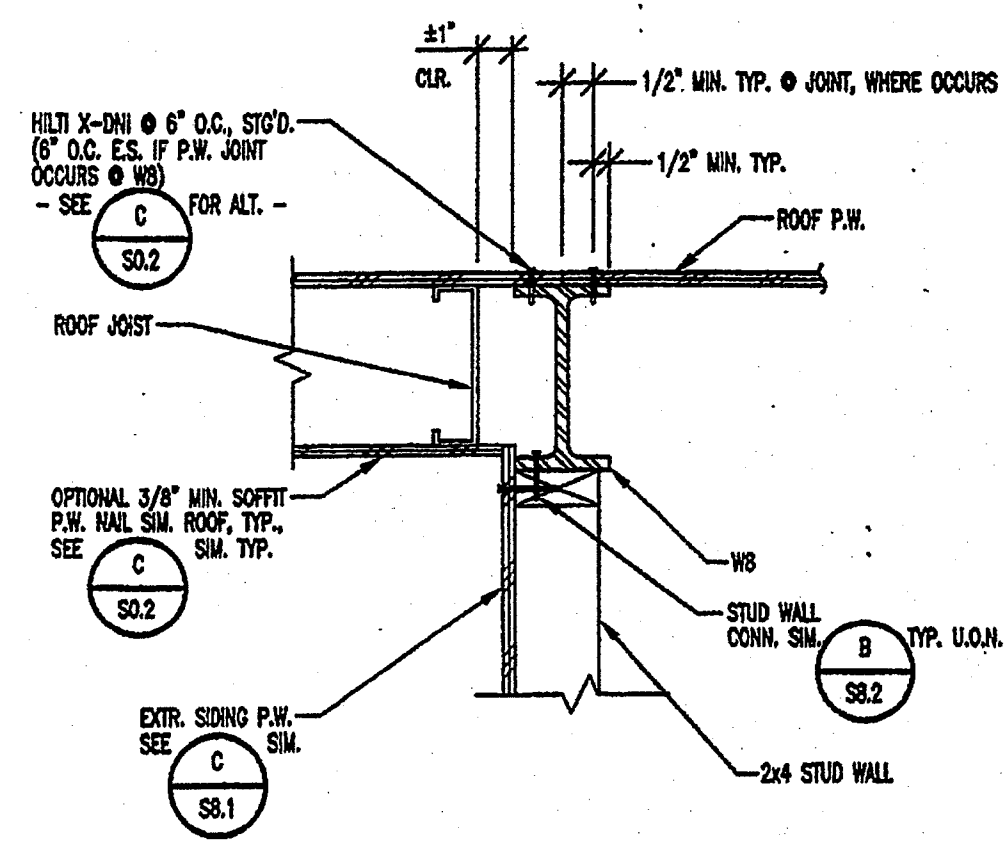


E ROOF DETAIL - TYP. ENDWALLS
SCALE: 1 1/2"=1'-0"
S8.2

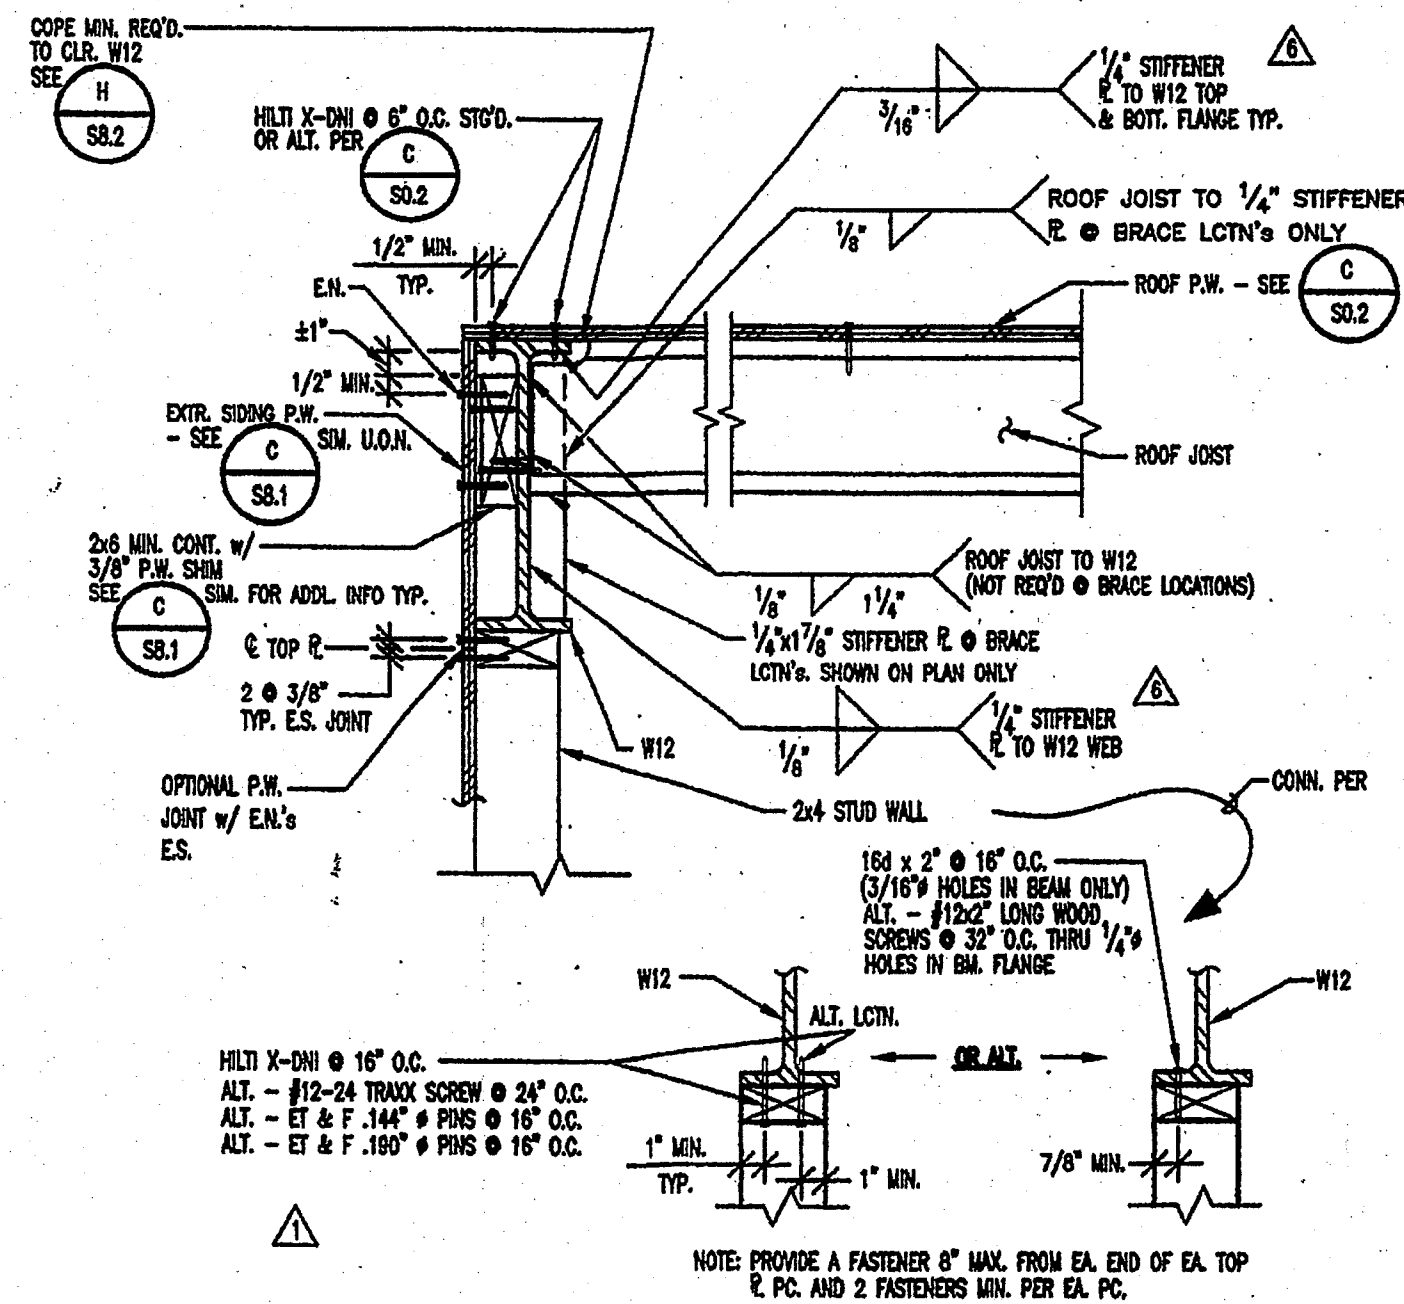


B ROOF DETAIL - TYP. SIDEWALL
SCALE: 1 1/2"=1'-0"
S8.2

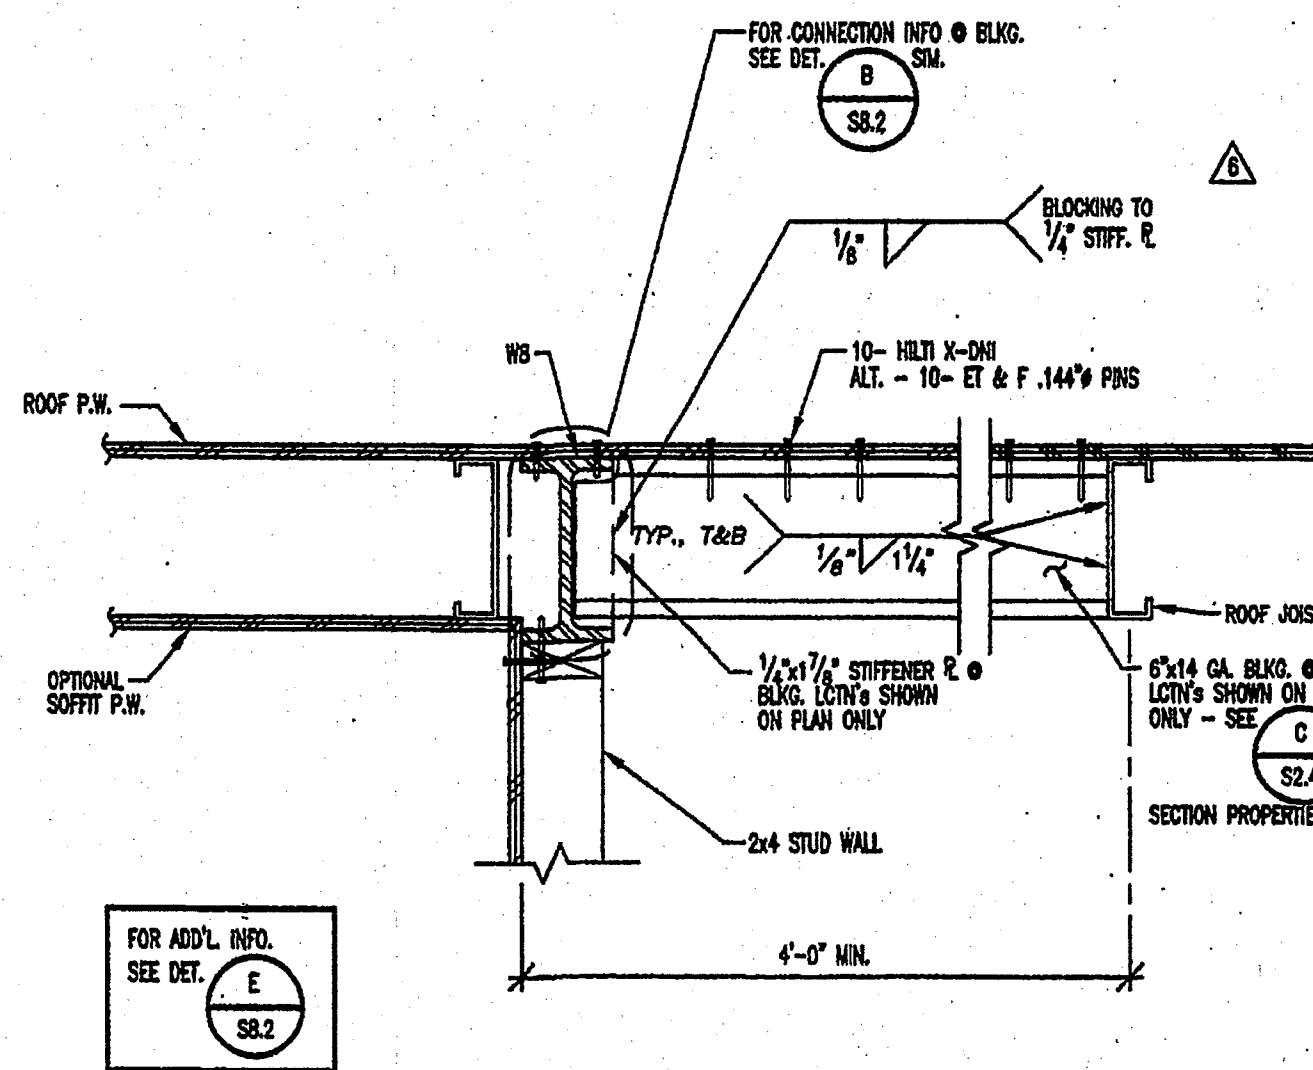


F ROOF DETAIL-BLKG. ENDWALL BEAM
SCALE: 1 1/2"=1'-0"
(TYP. FRONT & REAR)
S8.2

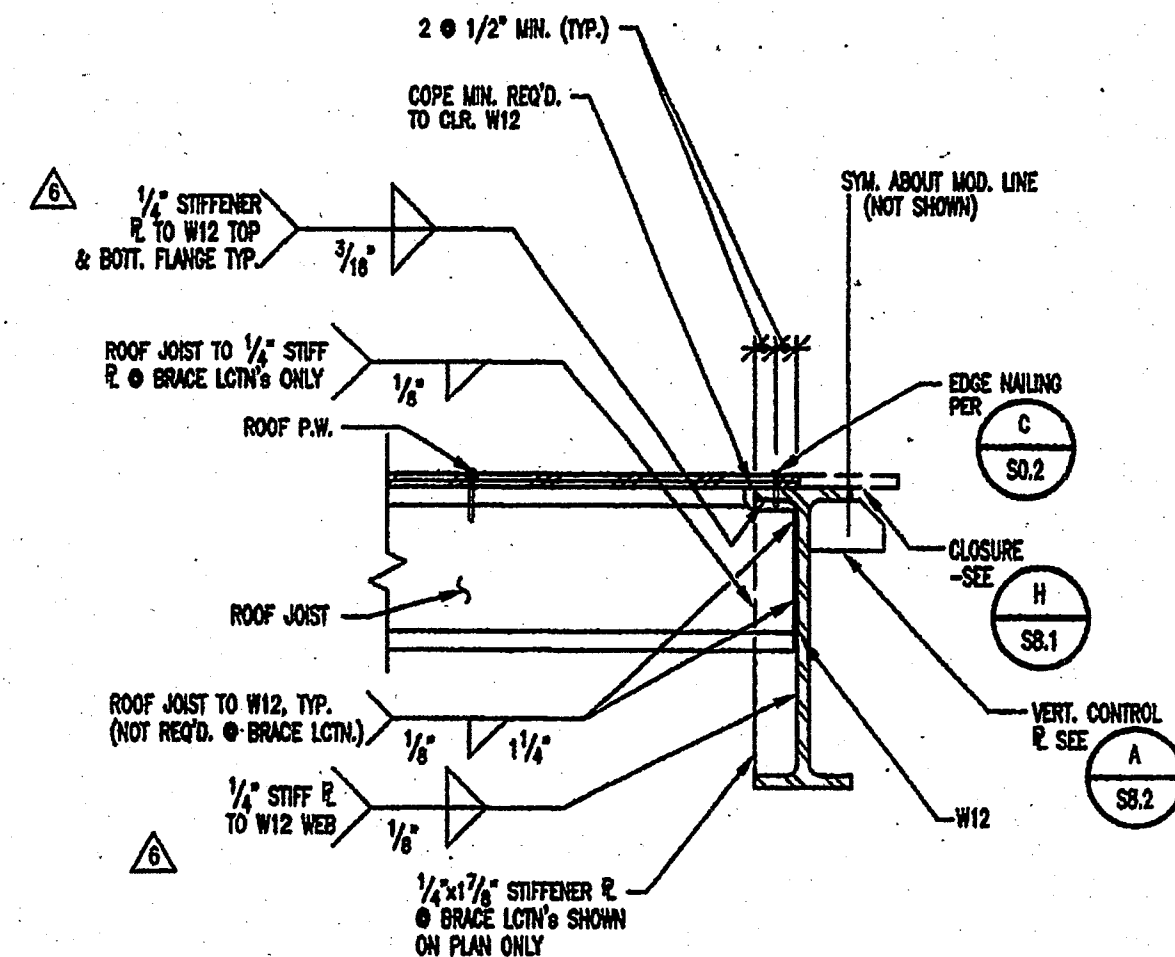


C ROOF DETAIL - TYP. MODULE LINE
SCALE: 1 1/2"=1'-0"
S8.2

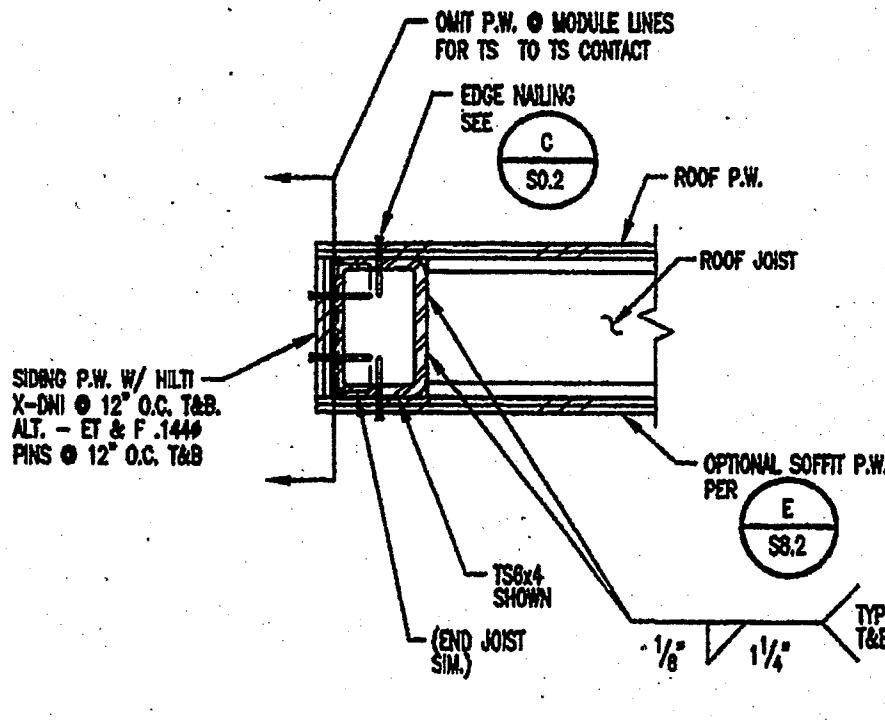

G ROOF DETAIL - FRONT & REAR EAVES
SCALE: 1 1/2"=1'-0"
S8.2

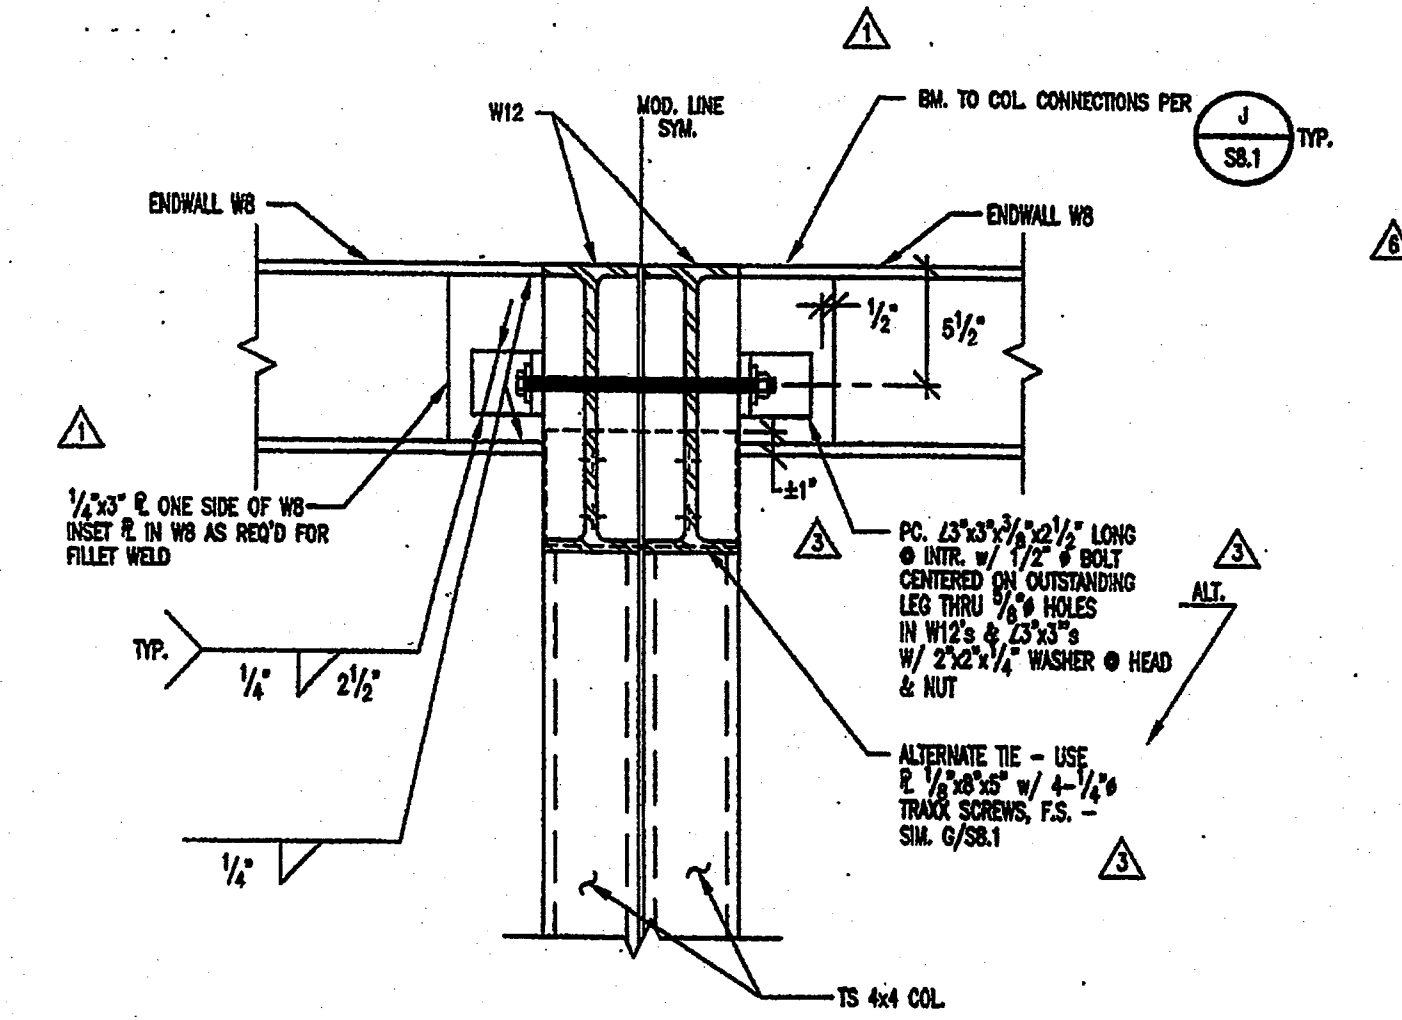


D TYP. DET. ROOF-FRONT & REAR ENDWALL WALL TIE MOD. LINE
SCALE: 1 1/2"=1'-0"
S8.2

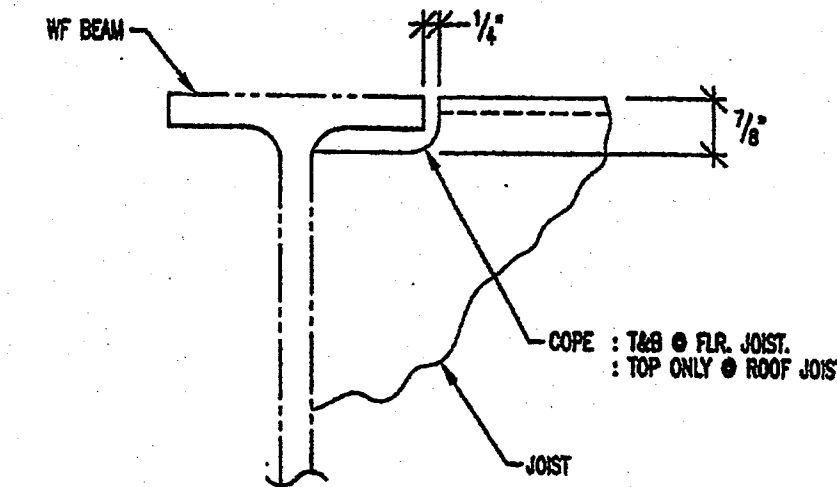


H TYPICAL COPE OF ROOF/FLR. JOIST W8 OR W12 BEAMS
SCALE: 1/2"=1'-0"
S8.2

NOTE: SEE C & F SIM. TYP. FOR ADD'L INFO. U.O.N.

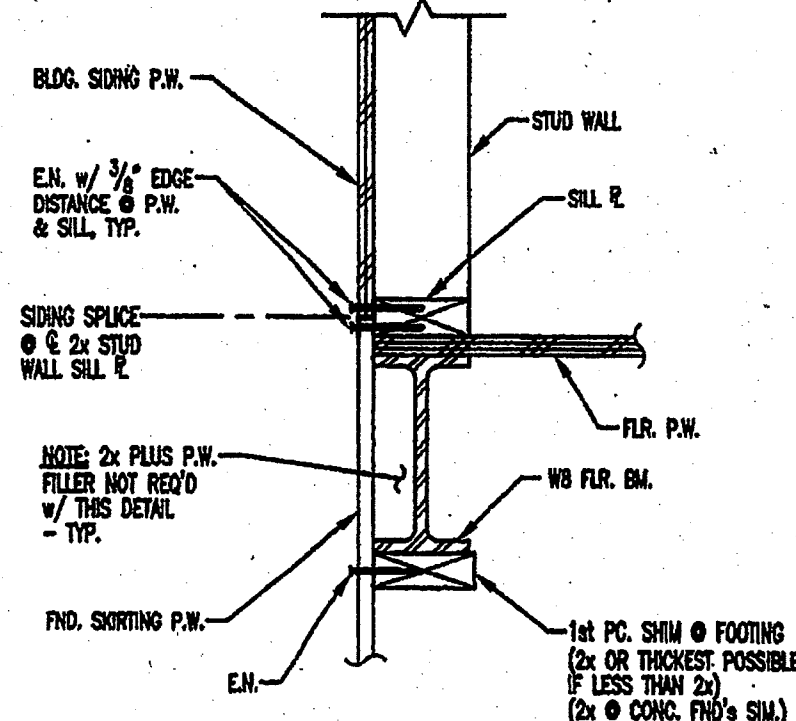

L TYP. DET.-ALT. FND. SKIRTING ATTACHMENT FLR. PERIMETER
SCALE: 1 1/2"=1'-0"
S8.2 (WOOD STUD WALLS SHOWN - METAL STUD WALLS SIM.)

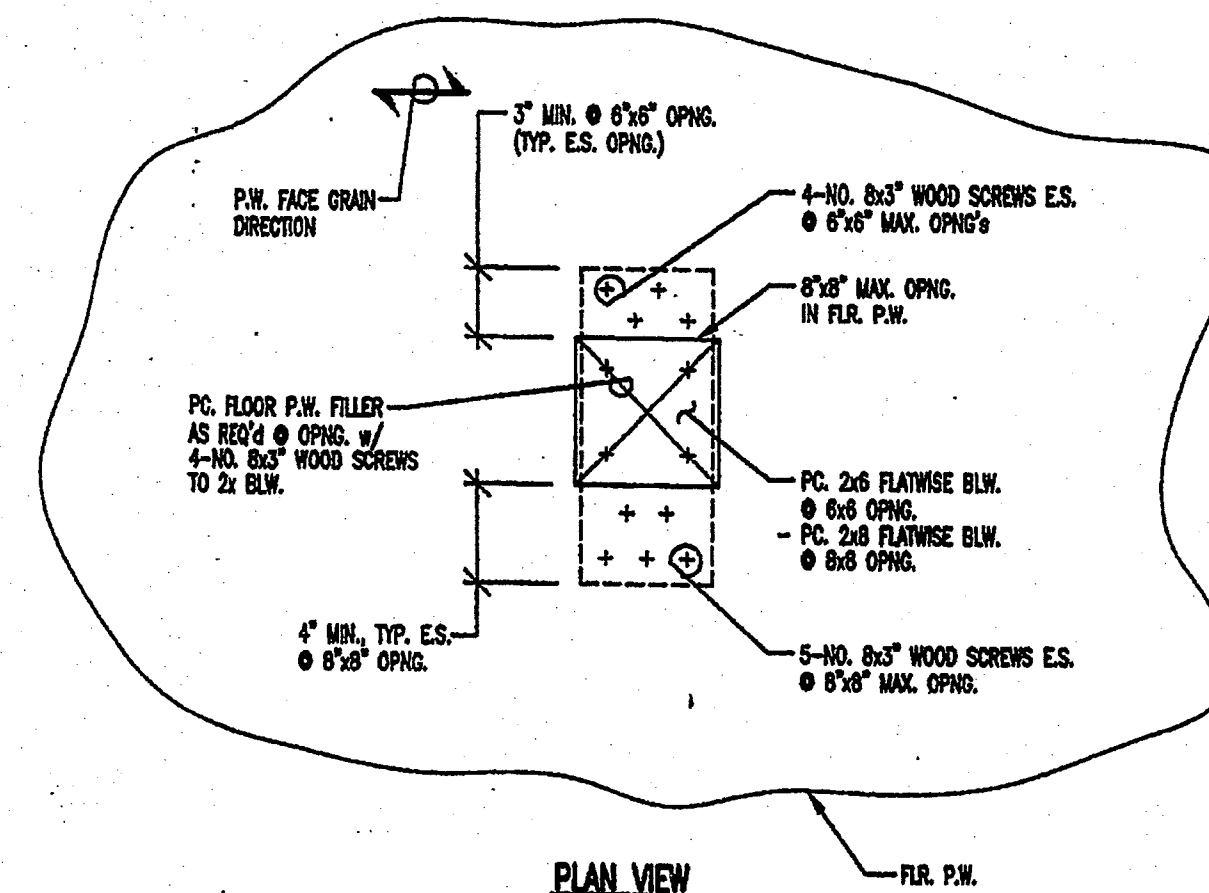

M TYP. DET.-SMALL ACCESS OPNG. FLR. P.W.
SCALE: 1 1/2"=1'-0"
S8.2

IDENTIFICATION STAMP
DIV. OF THE STATE ARCHITECT
OFFICE OF REGULATION SERVICES
02 100898
DATE 12/10/98

IDENTIFICATION STAMP
DIV. OF THE STATE ARCHITECT
OFFICE OF REGULATION SERVICES
02 100845
DATE NOV 25 1998

IDENTIFICATION STAMP
DIV. OF THE STATE ARCHITECT
OFFICE OF REGULATION SERVICES
PC-330
DATE

DESIGN (1995 CM)
ROOF LIVE LOAD = 20 PSF (min)
FLOOR LIVE LOAD = 50 PSF
WIND = 75 MPH
SEISMIC ZONE = 4

REVISIONS	BY
5-22-97	BD
6-30-97	BD
7-29-97	BD
8-27-97/NO CHANGE	BD
80 MPH - SEE ALT. SITS.	BD
10-14-97	BD
12-17-97/NO CHANGE	BD

PACESETTER INDUSTRIES, INC.
2507 HERITAGE DRIVE, BLDG. NO. 1230, ATWATER, CA 95301 TEL: (209) 725-1600 FAX: (209) 381-7833
24x40 RELOCATABLE BUILDING

REGISTERED PROFESSIONAL ENGINEER
BRUCE D. DOIG
No. 2522
STRUCTURAL
STATE OF CALIFORNIA

EXPIRES 3-31-00

ANDERSON & DOIG
STRUCTURAL ENGINEERS
A CALIFORNIA CORPORATION
SUITE 100, PLACER LANE, STE 100, SACRAMENTO, CA 95828
TEL: (916) 366-0001

DRAWN
JR
CHECKED
BD/PLS
DATE
12-17-97
SCALE
AS NOTED
JOB NO.
97007 PSPC1
SHEET

S8.2