
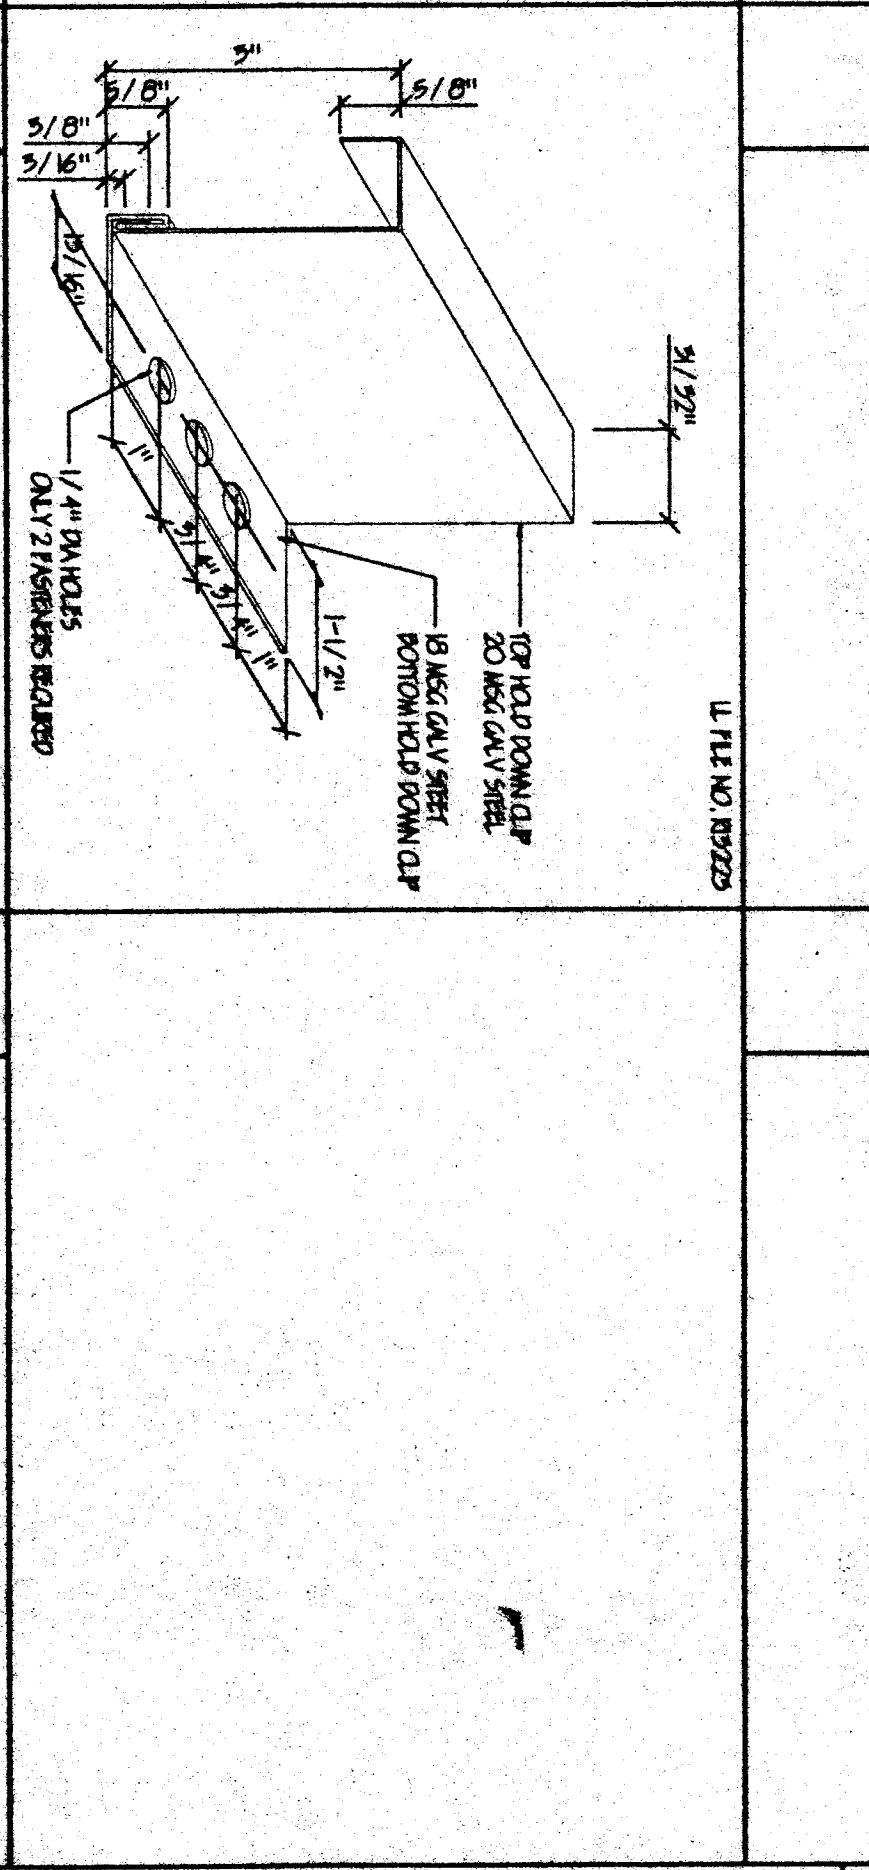
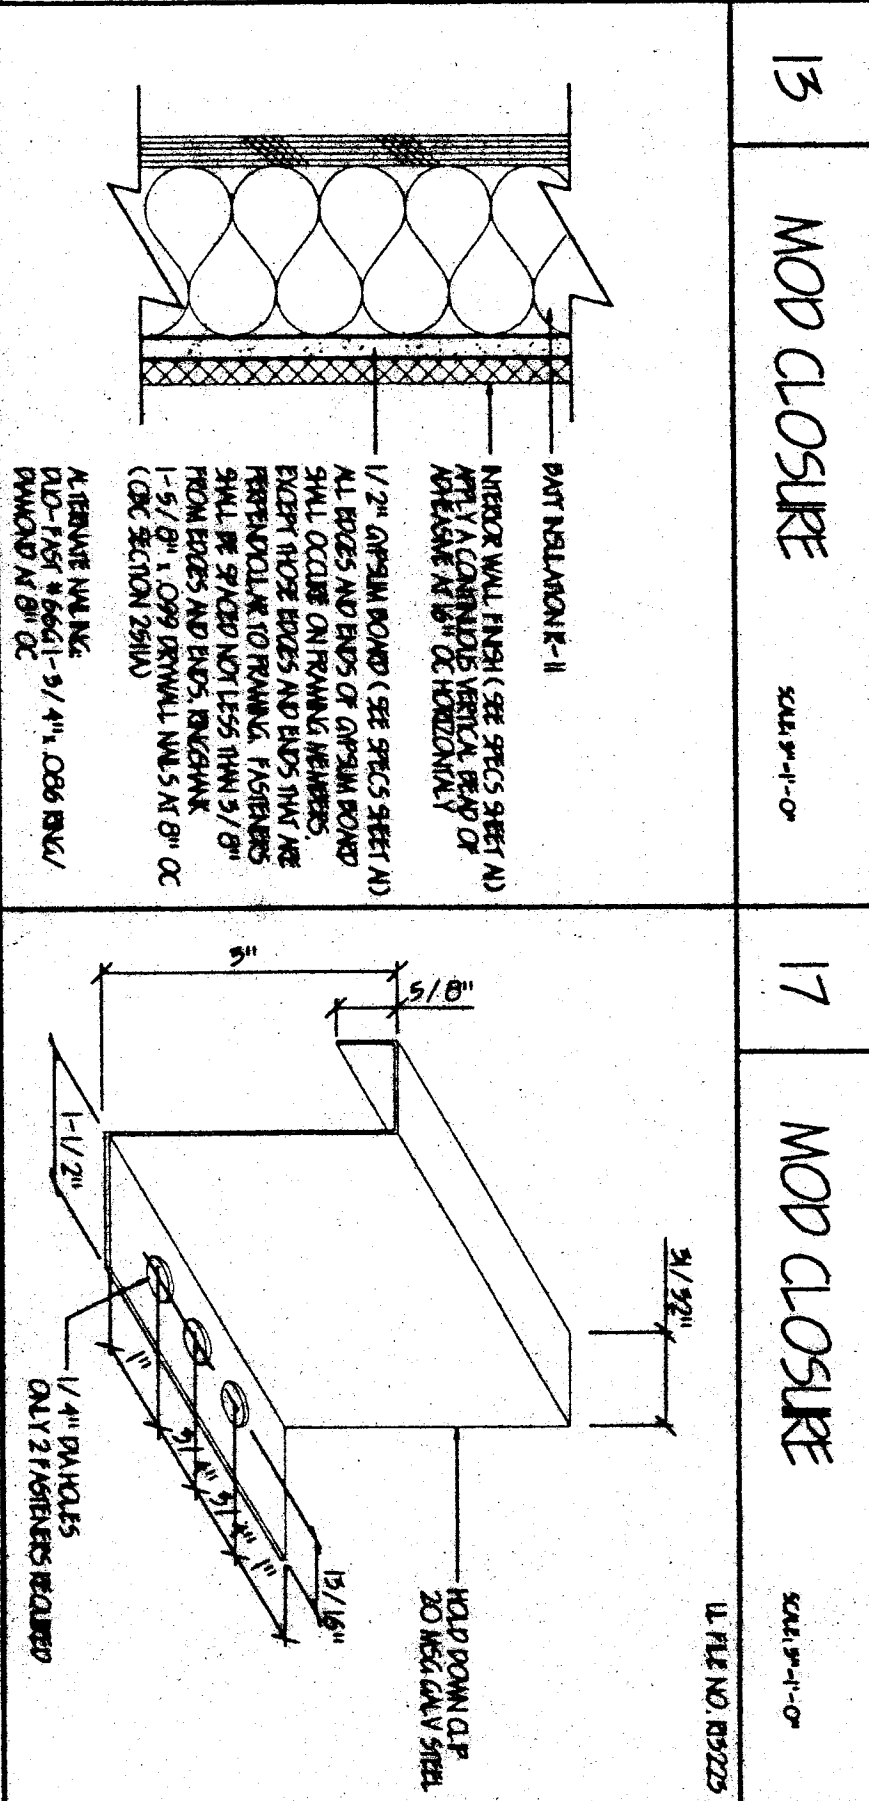
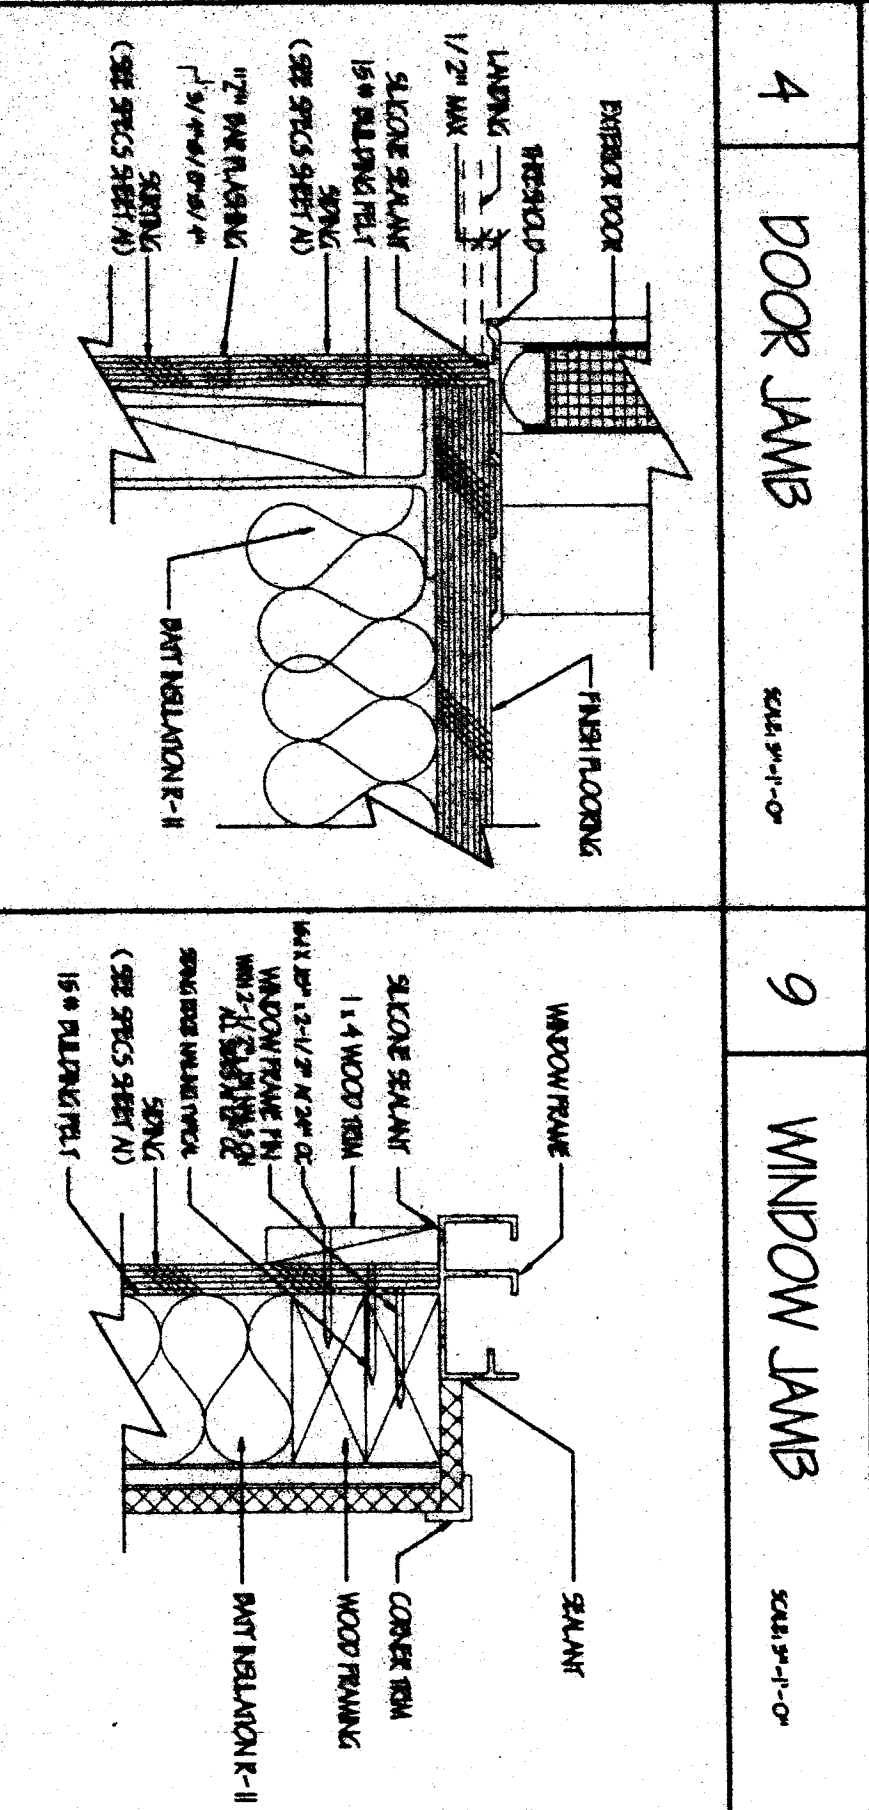
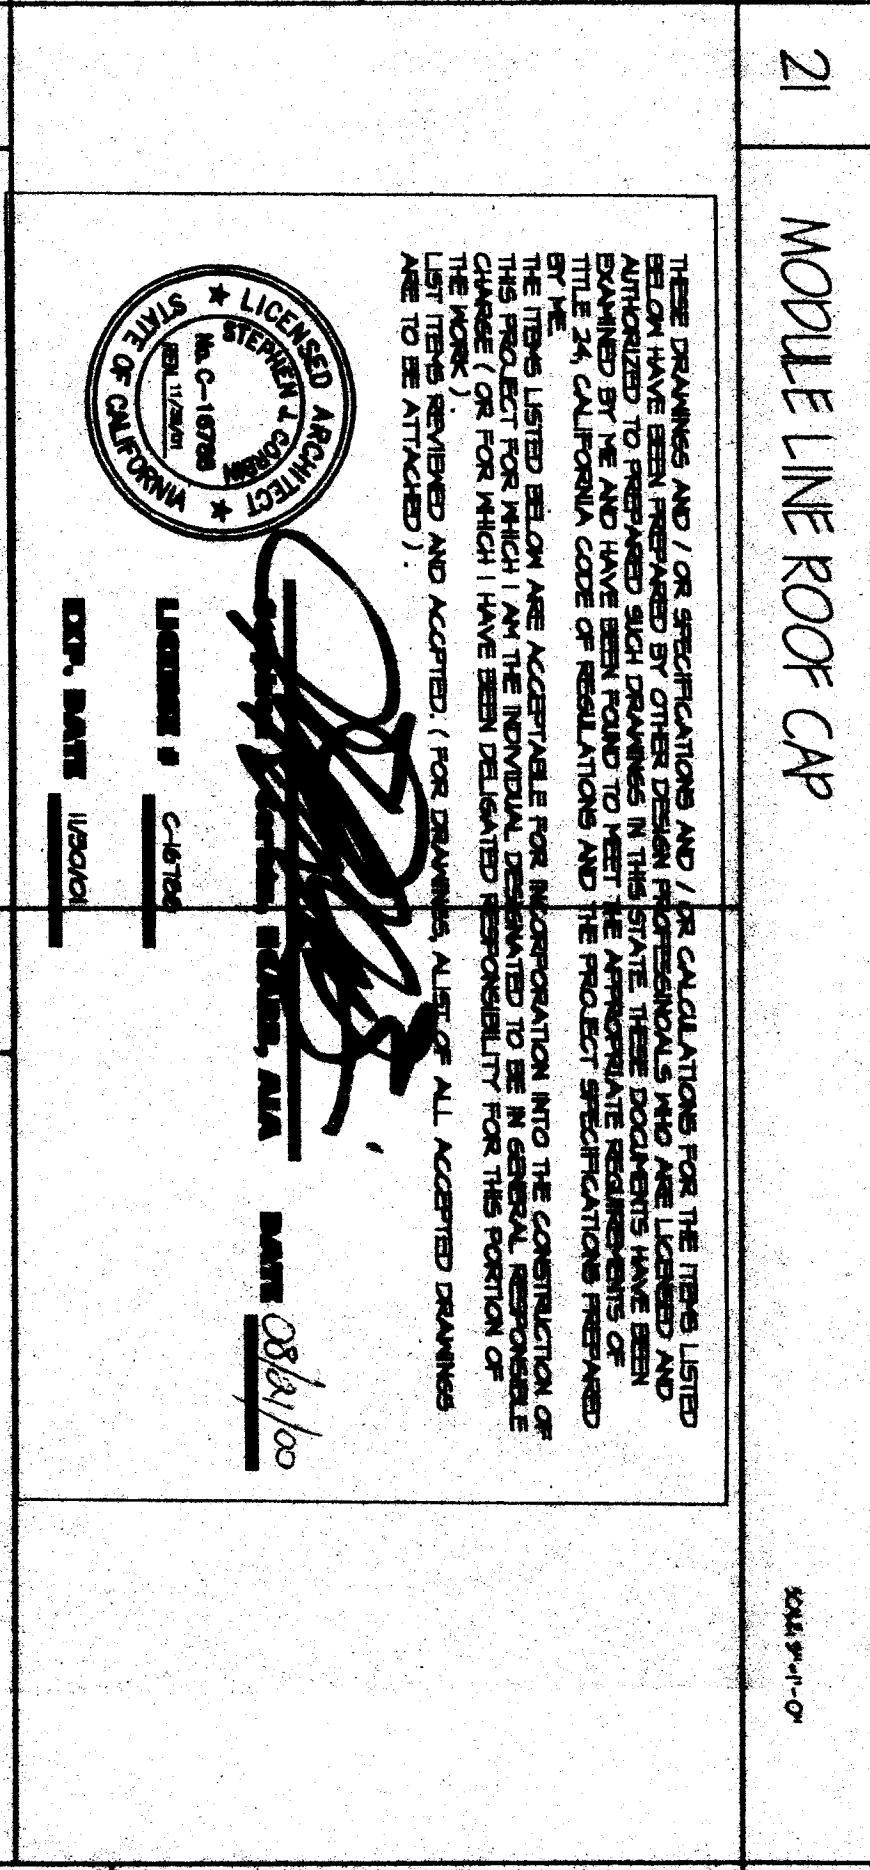
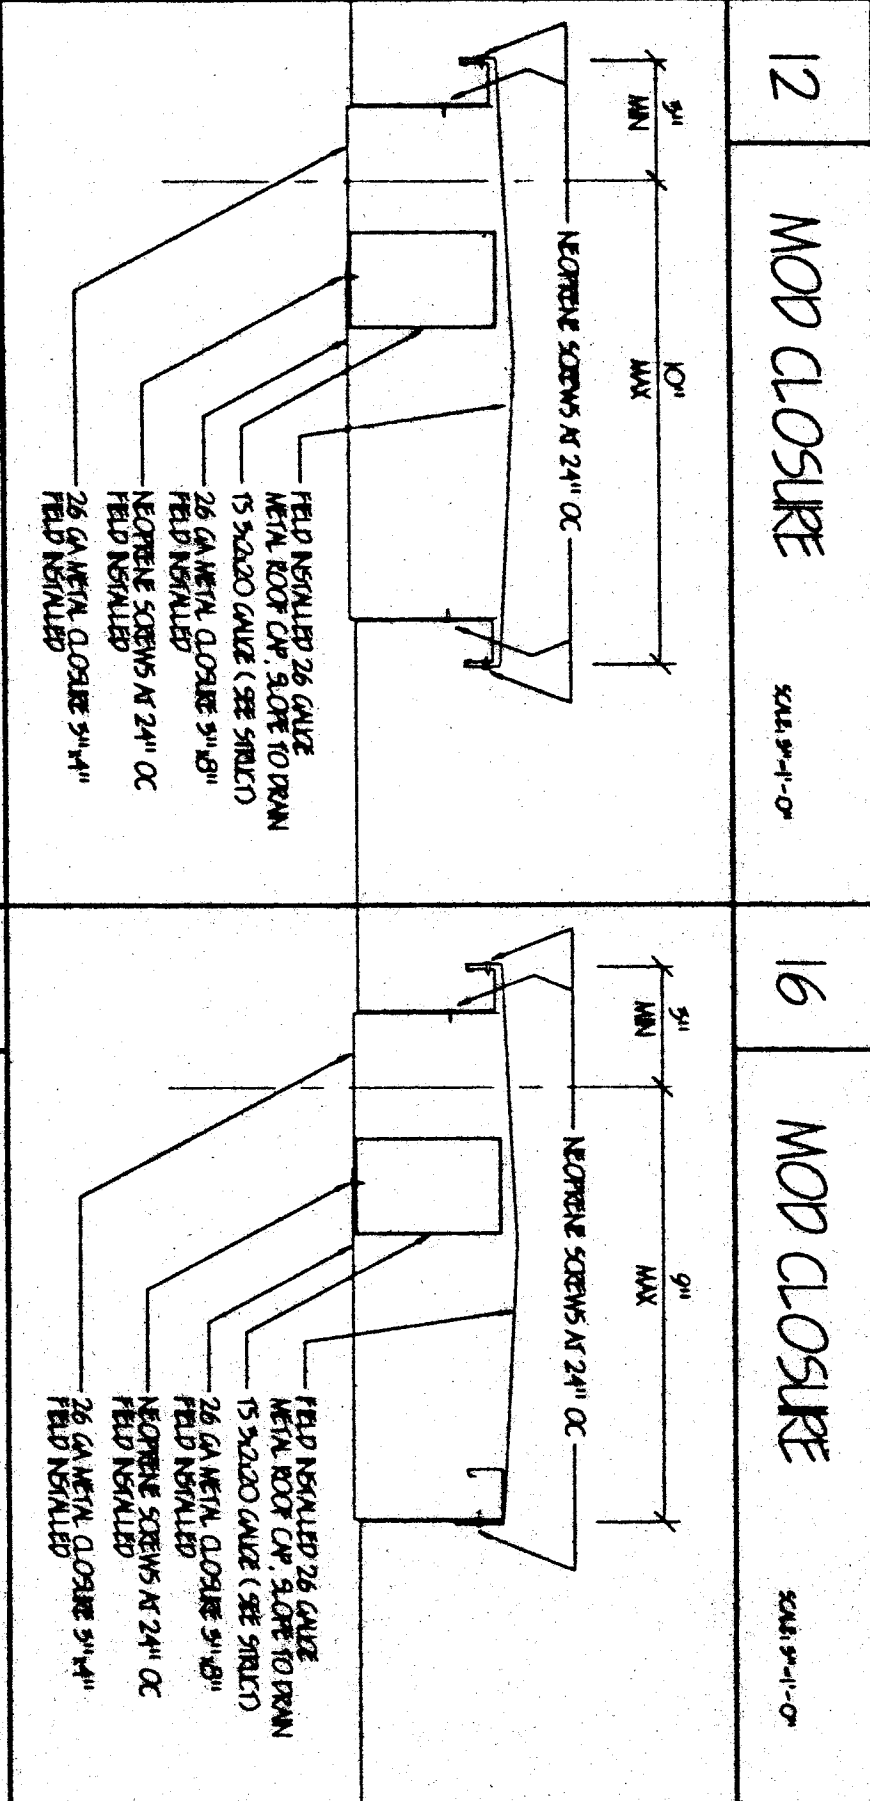
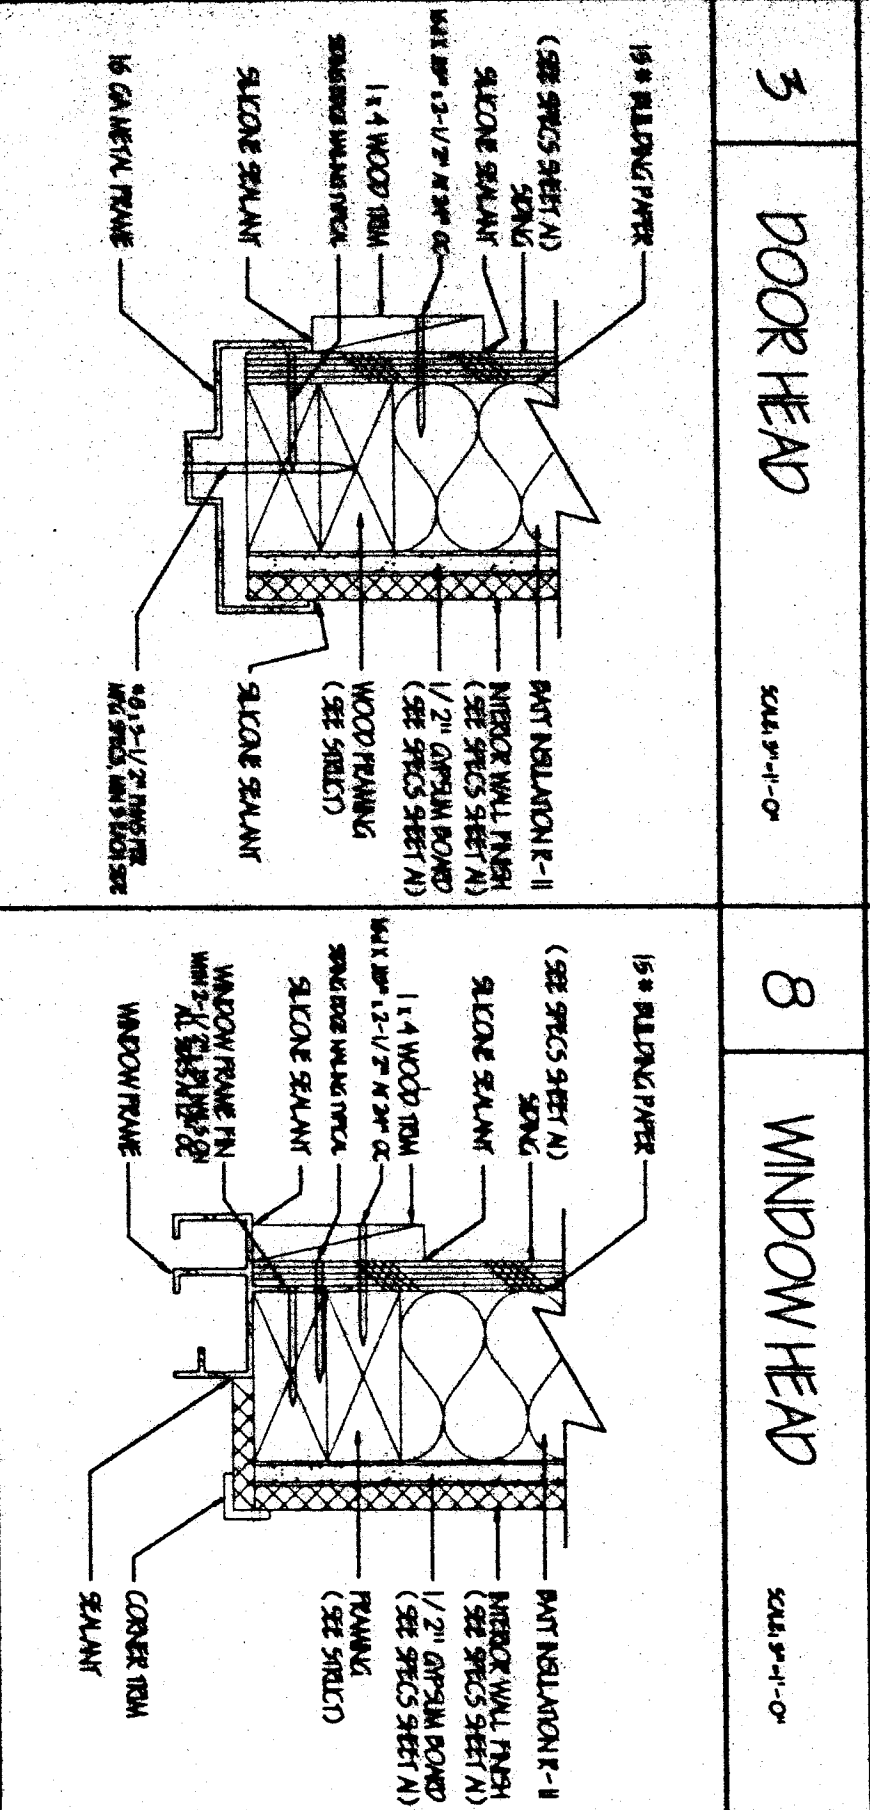
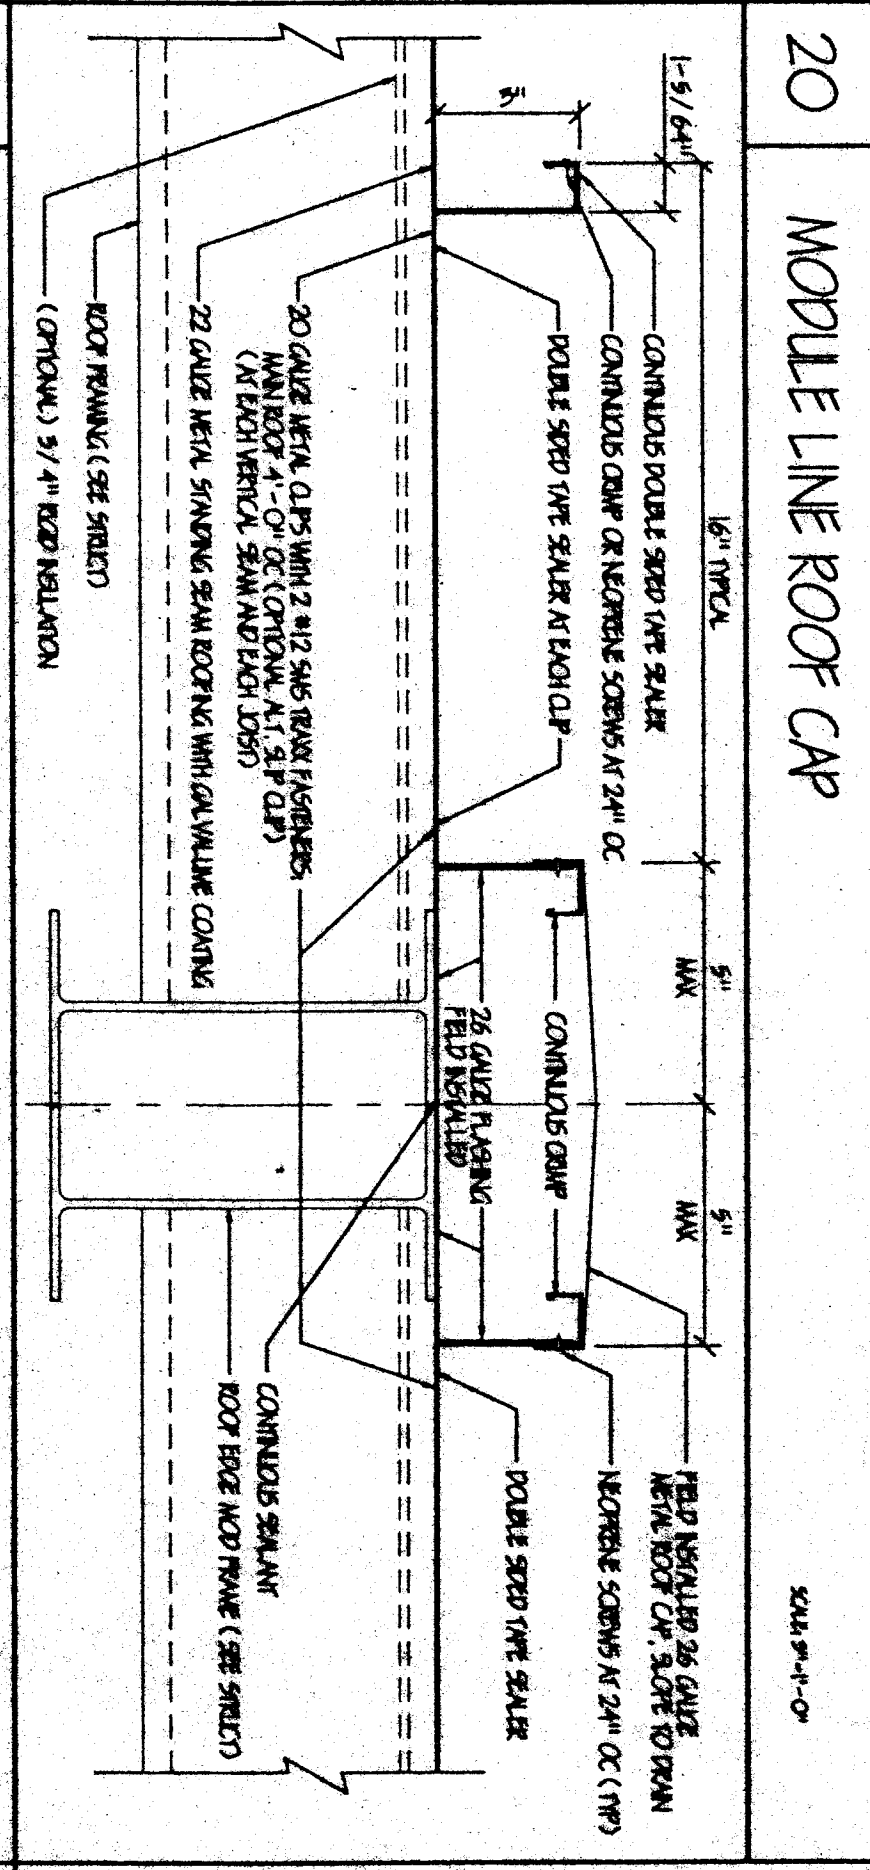
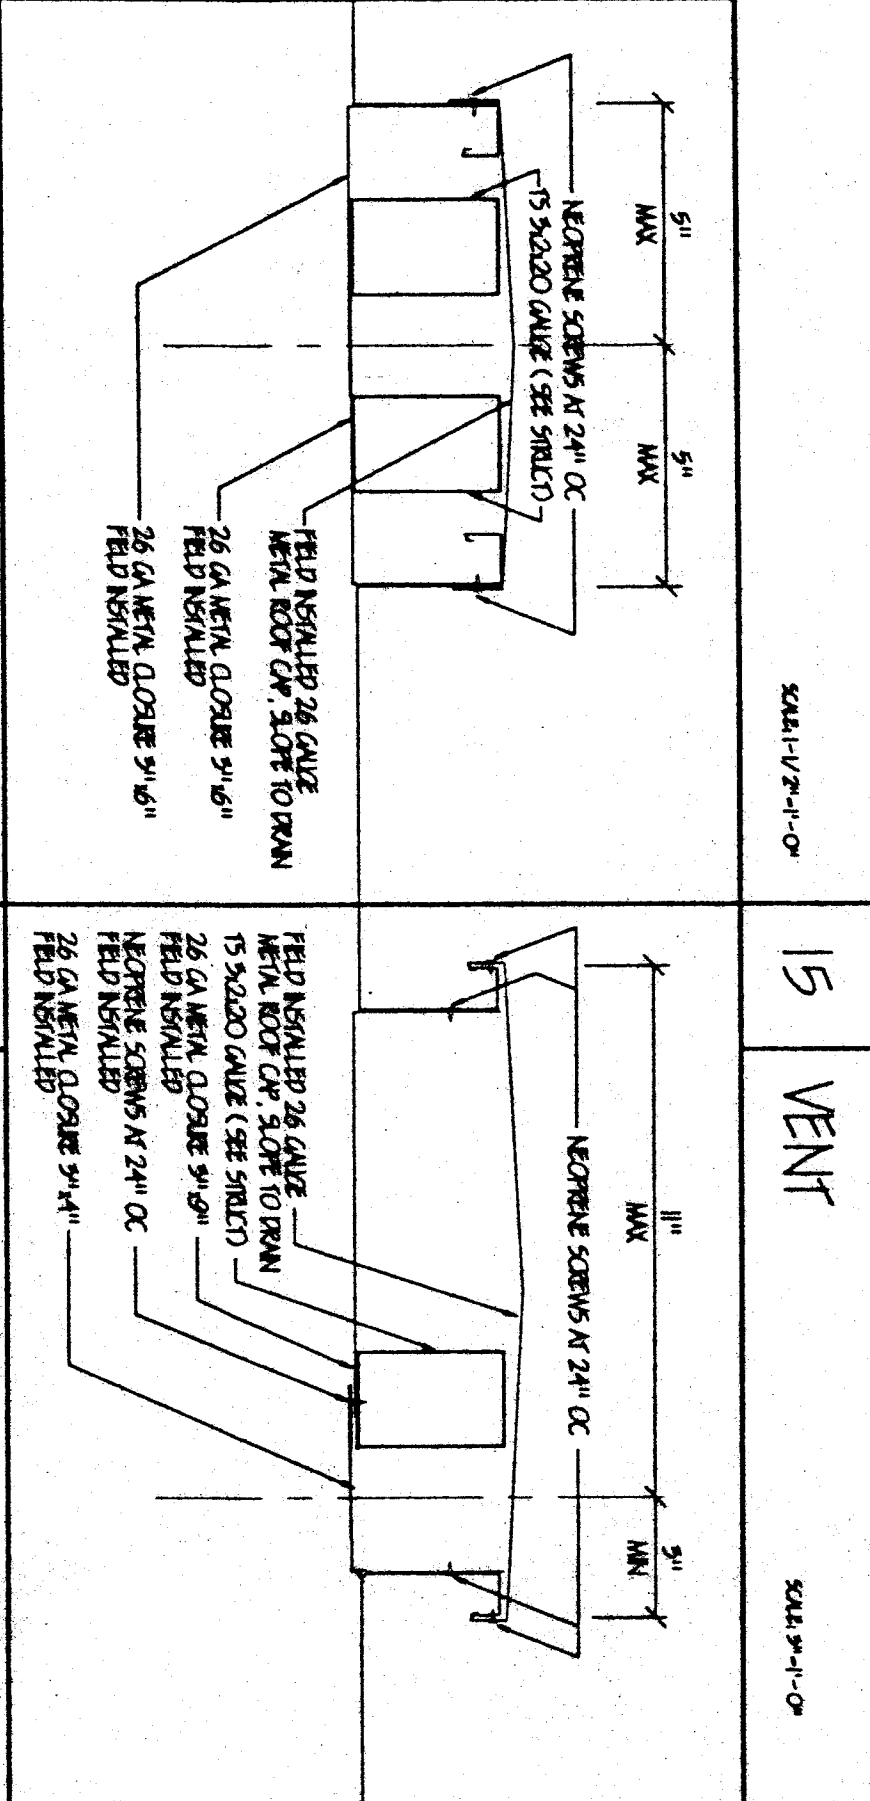
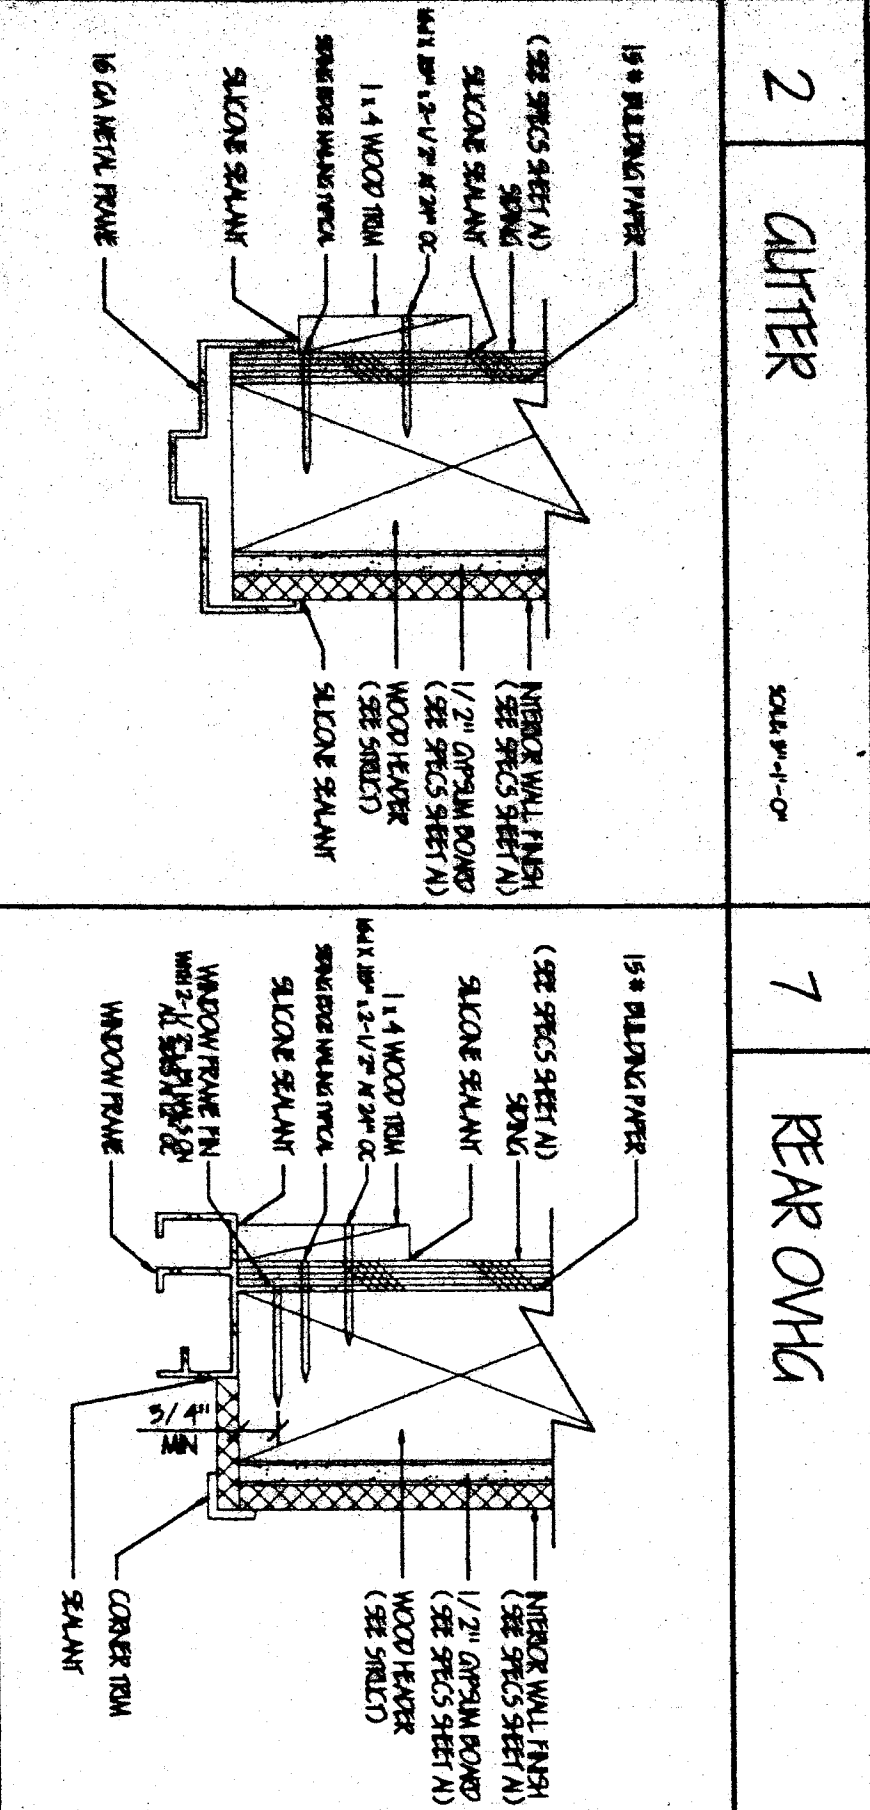
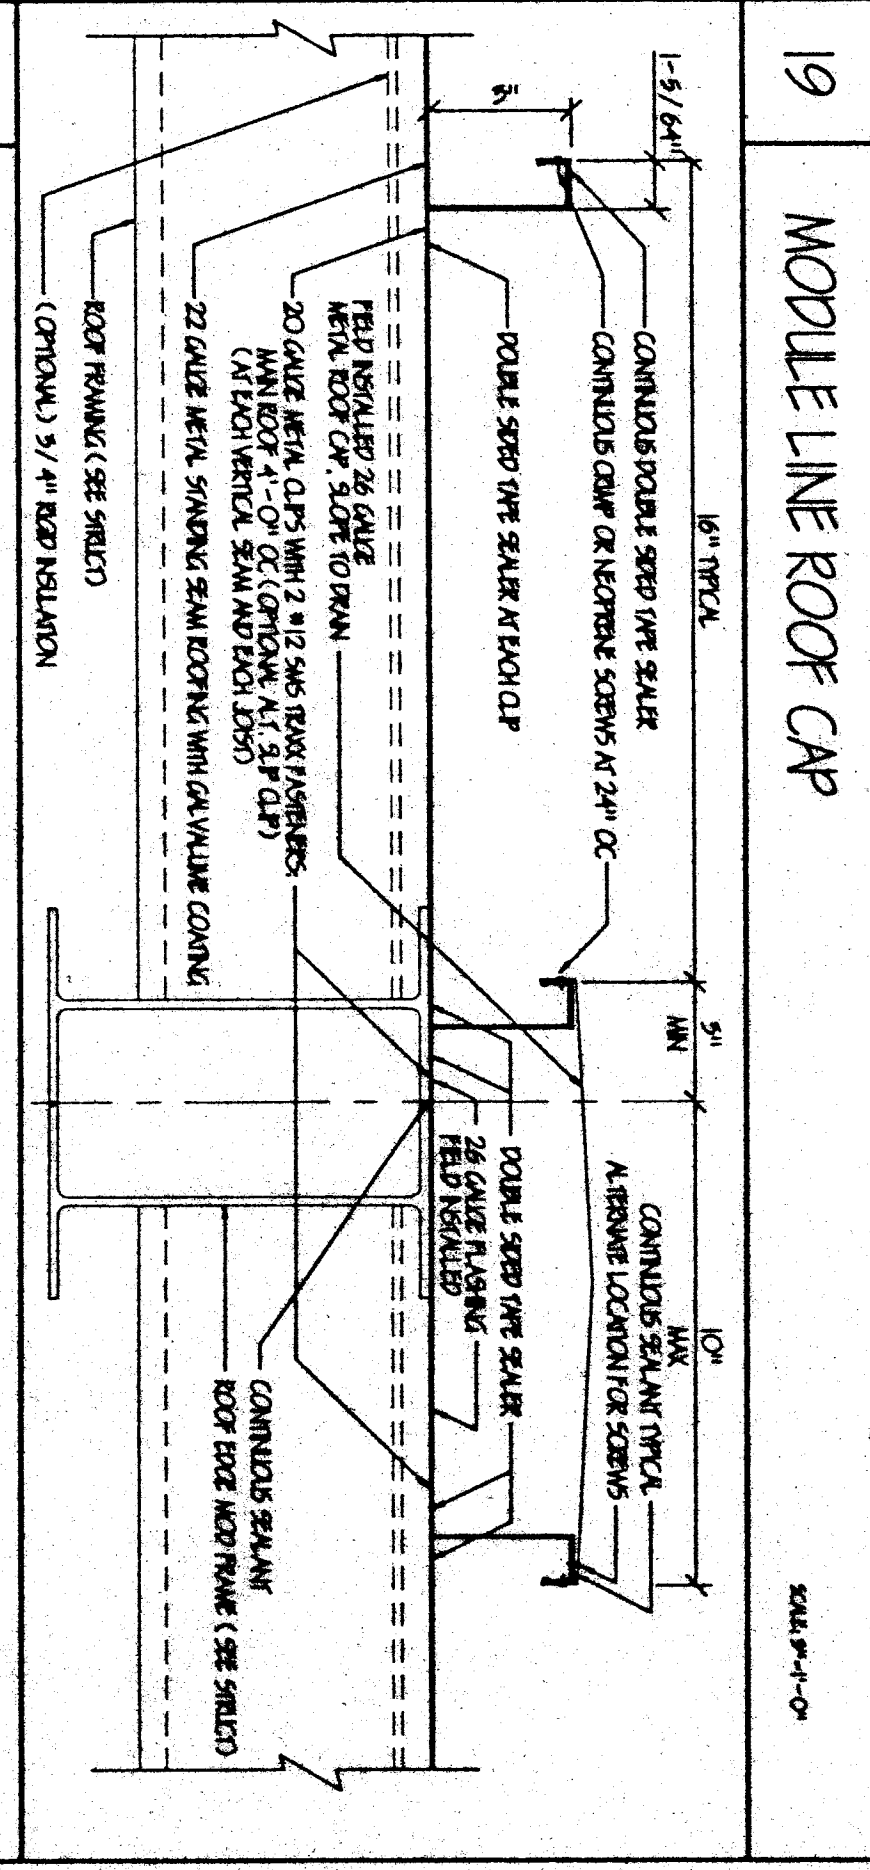
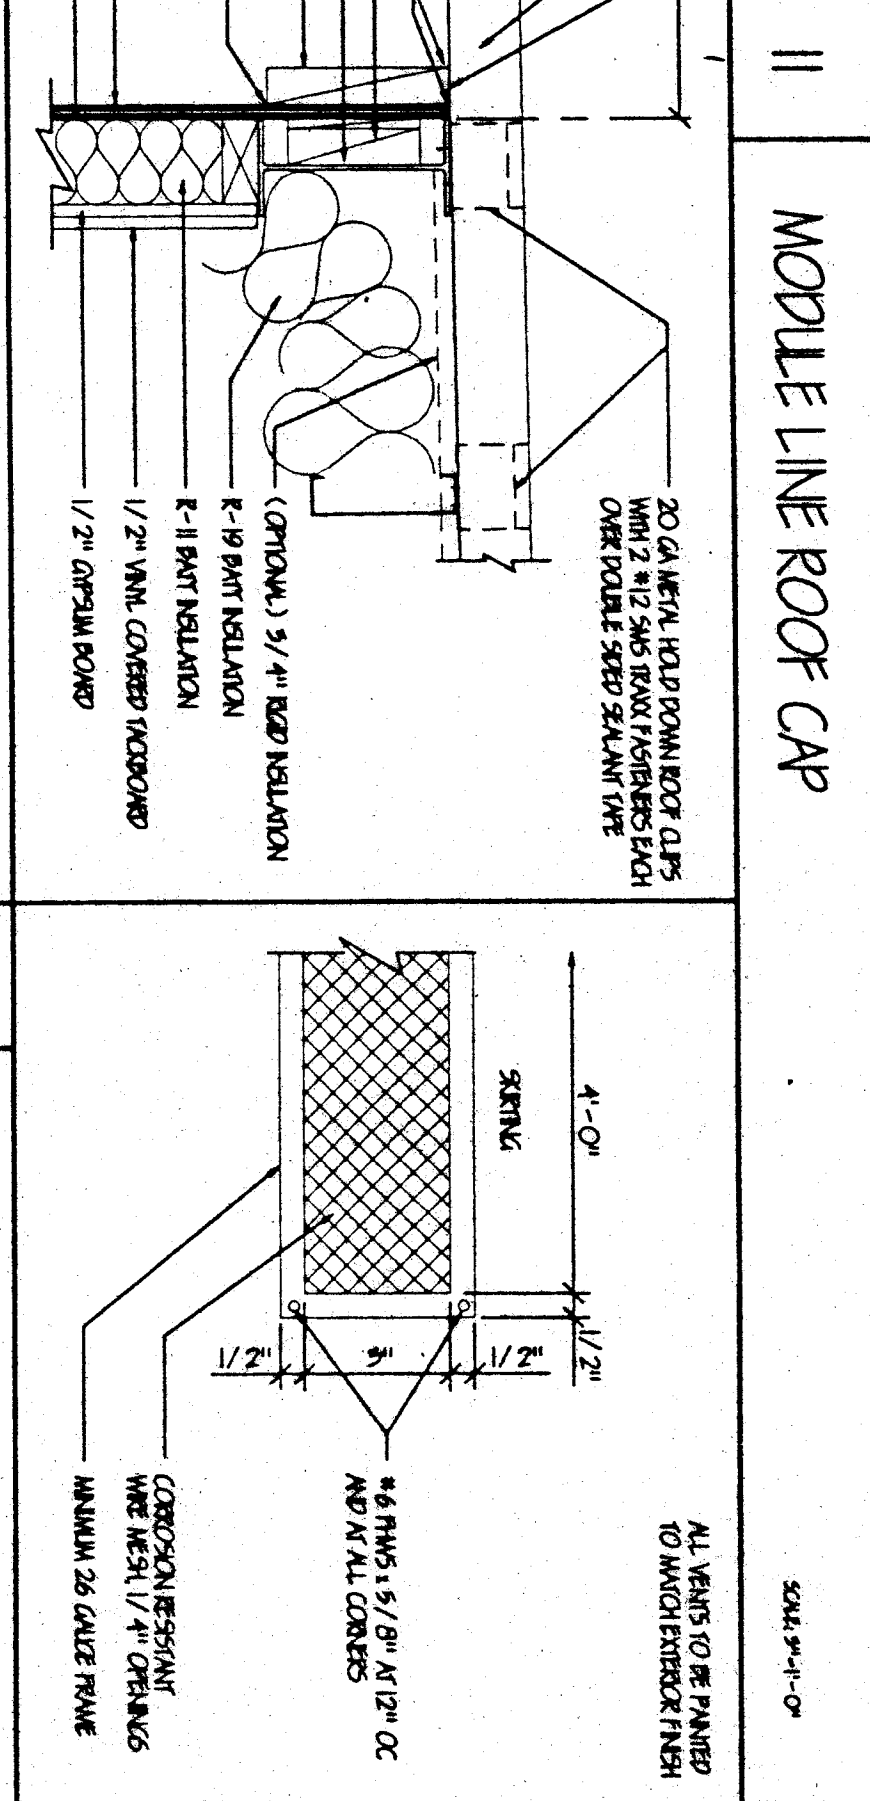
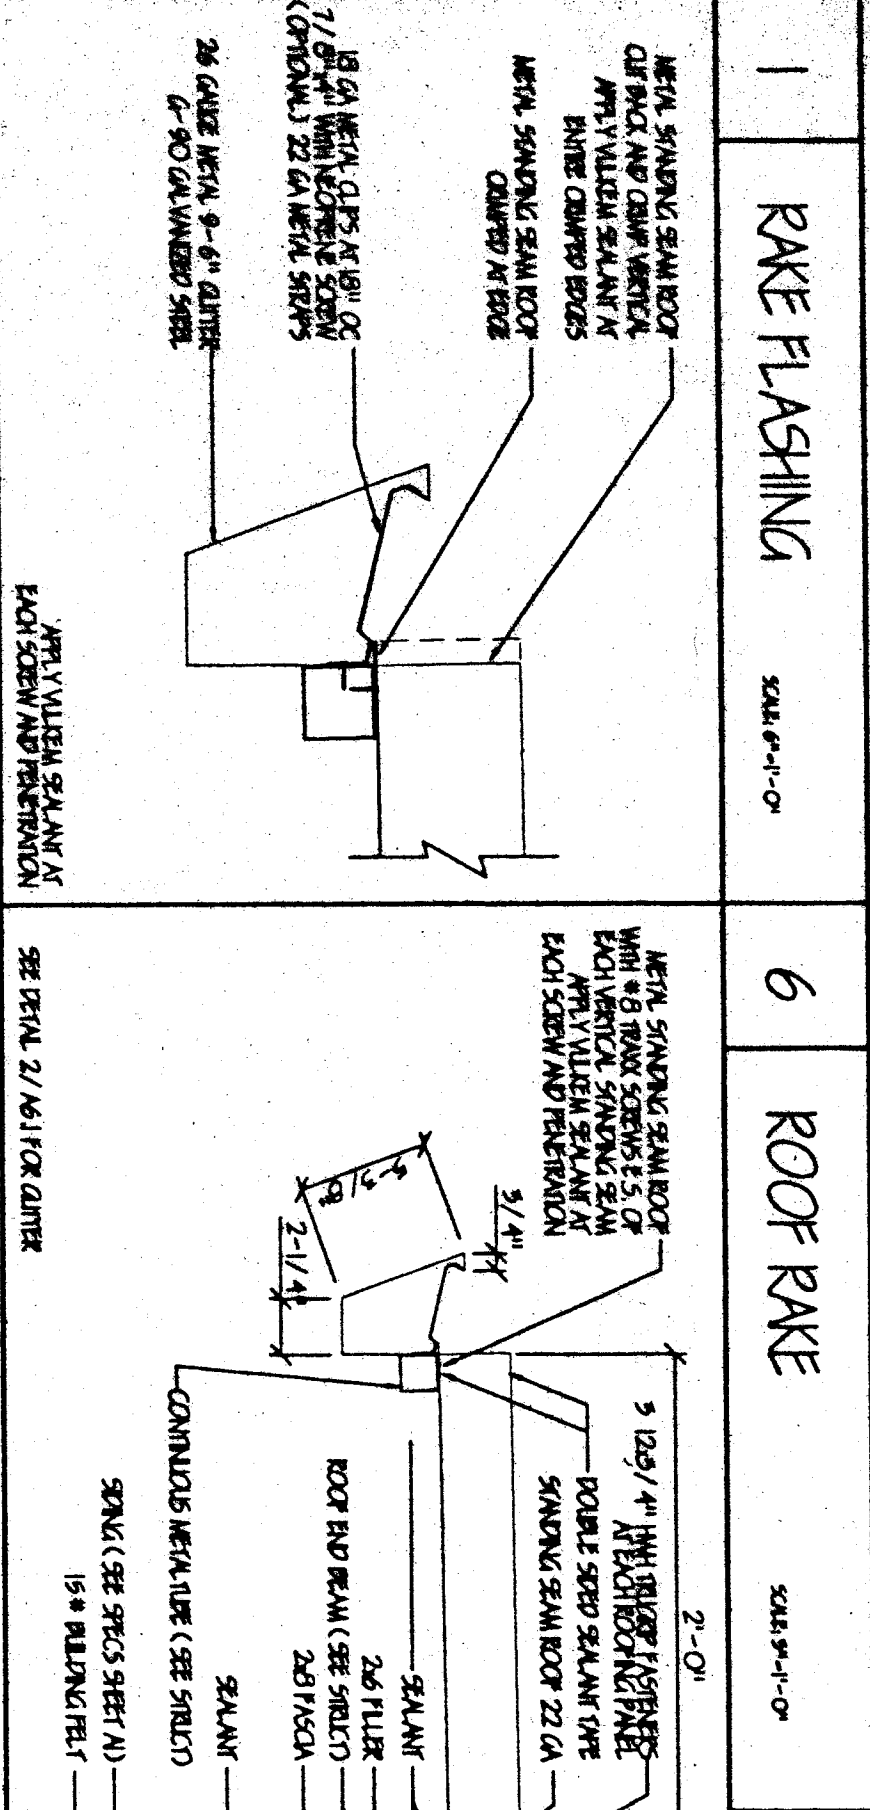
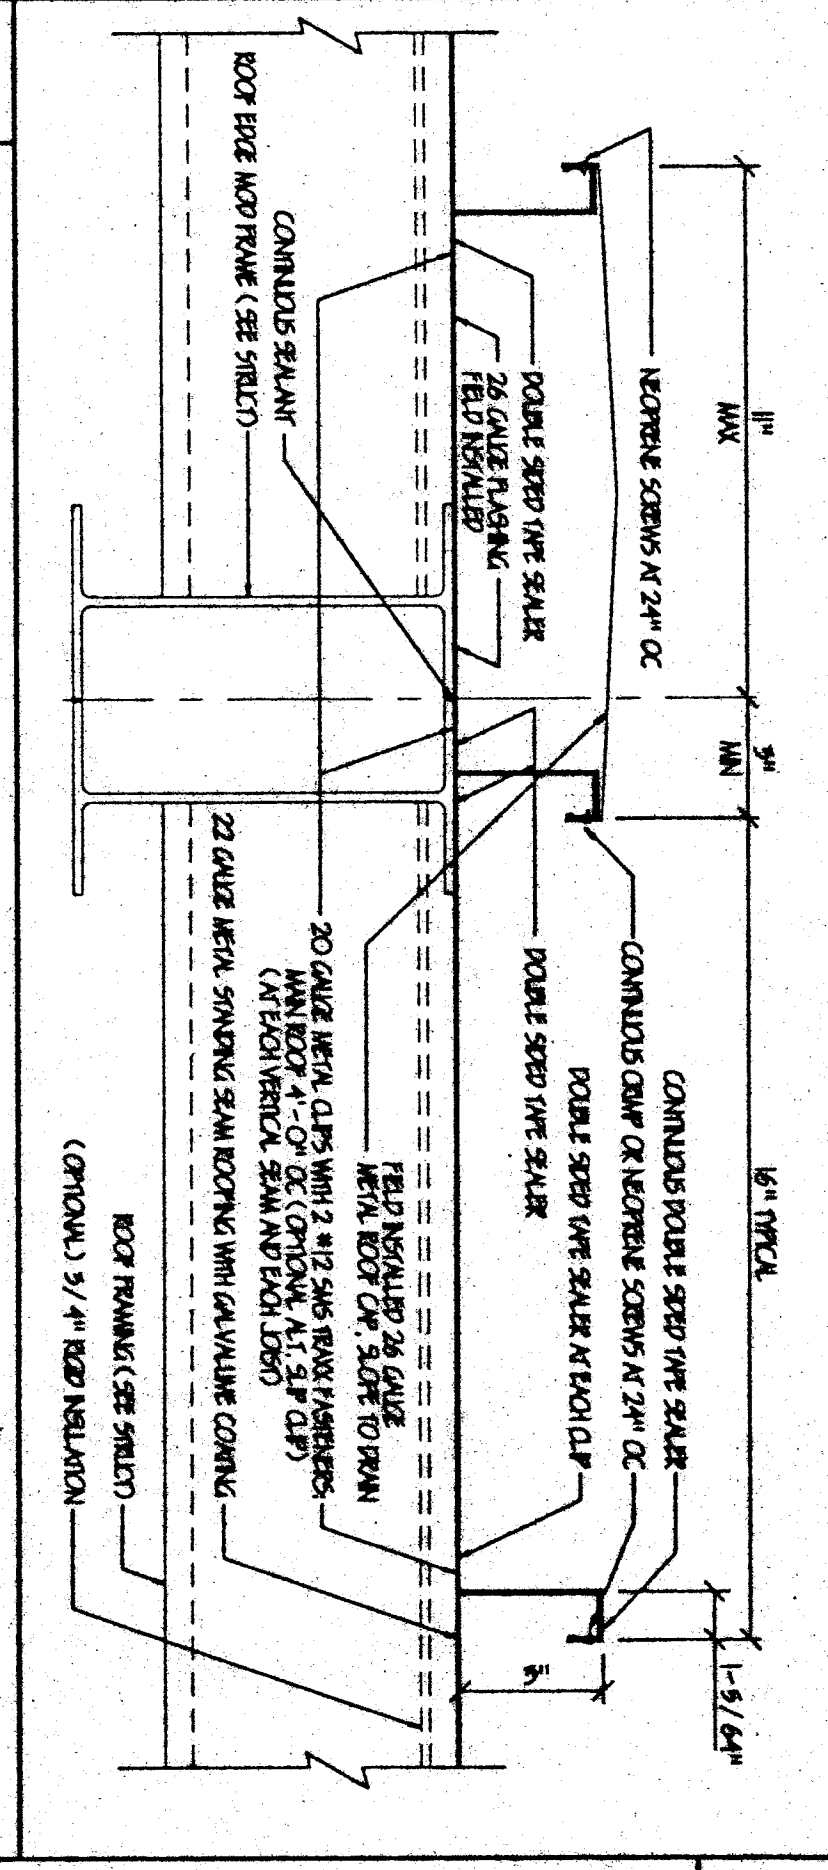
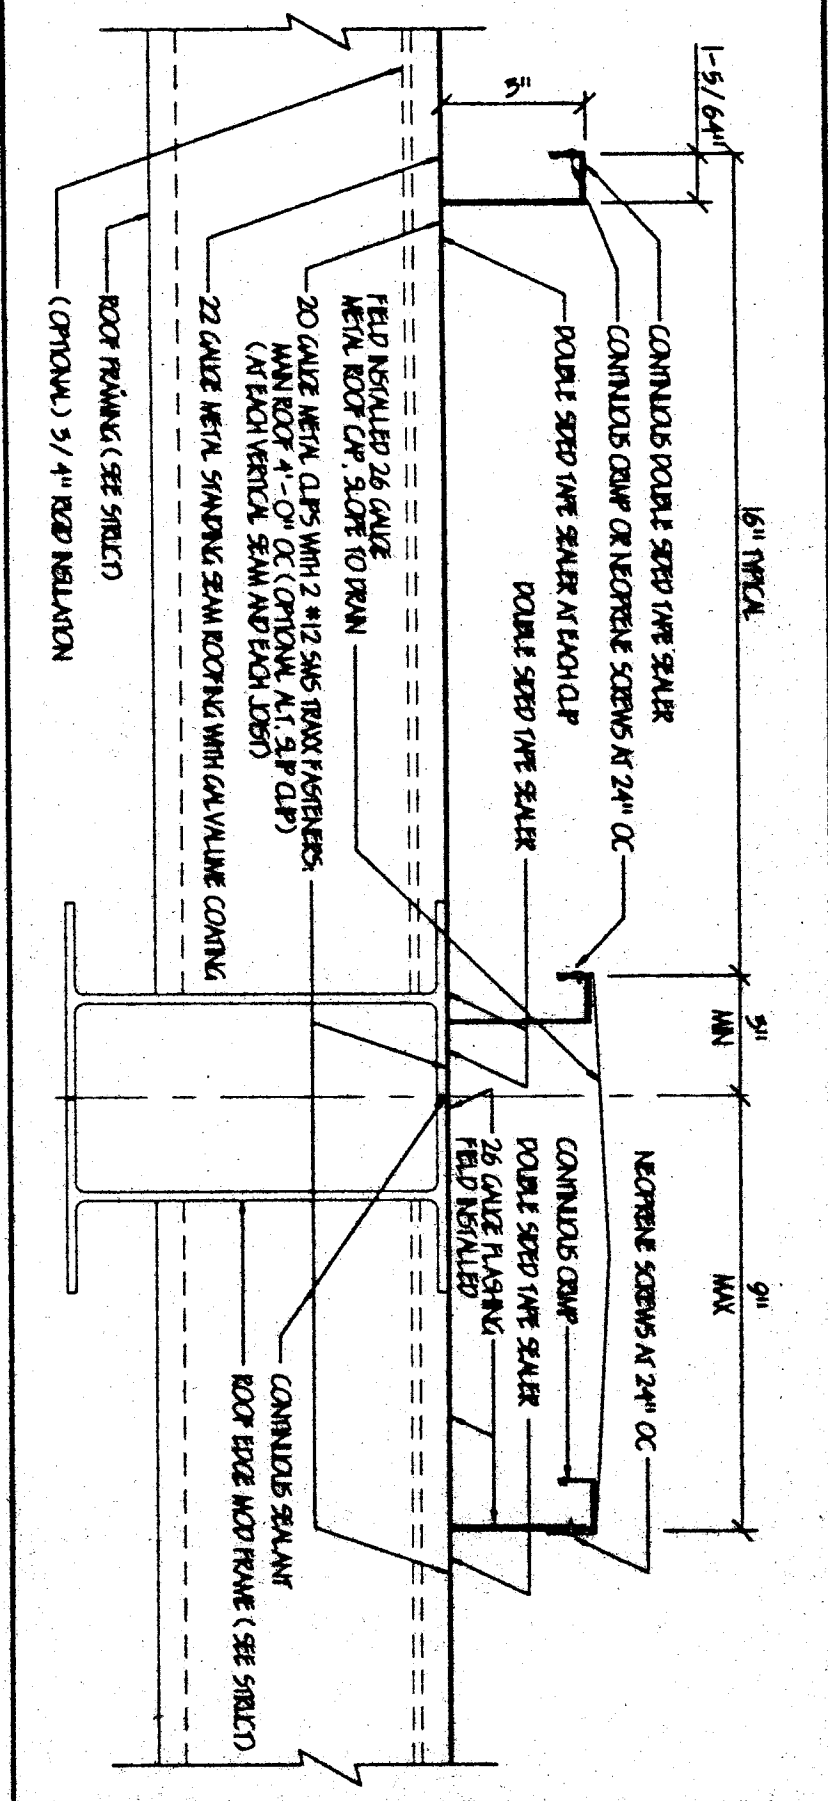
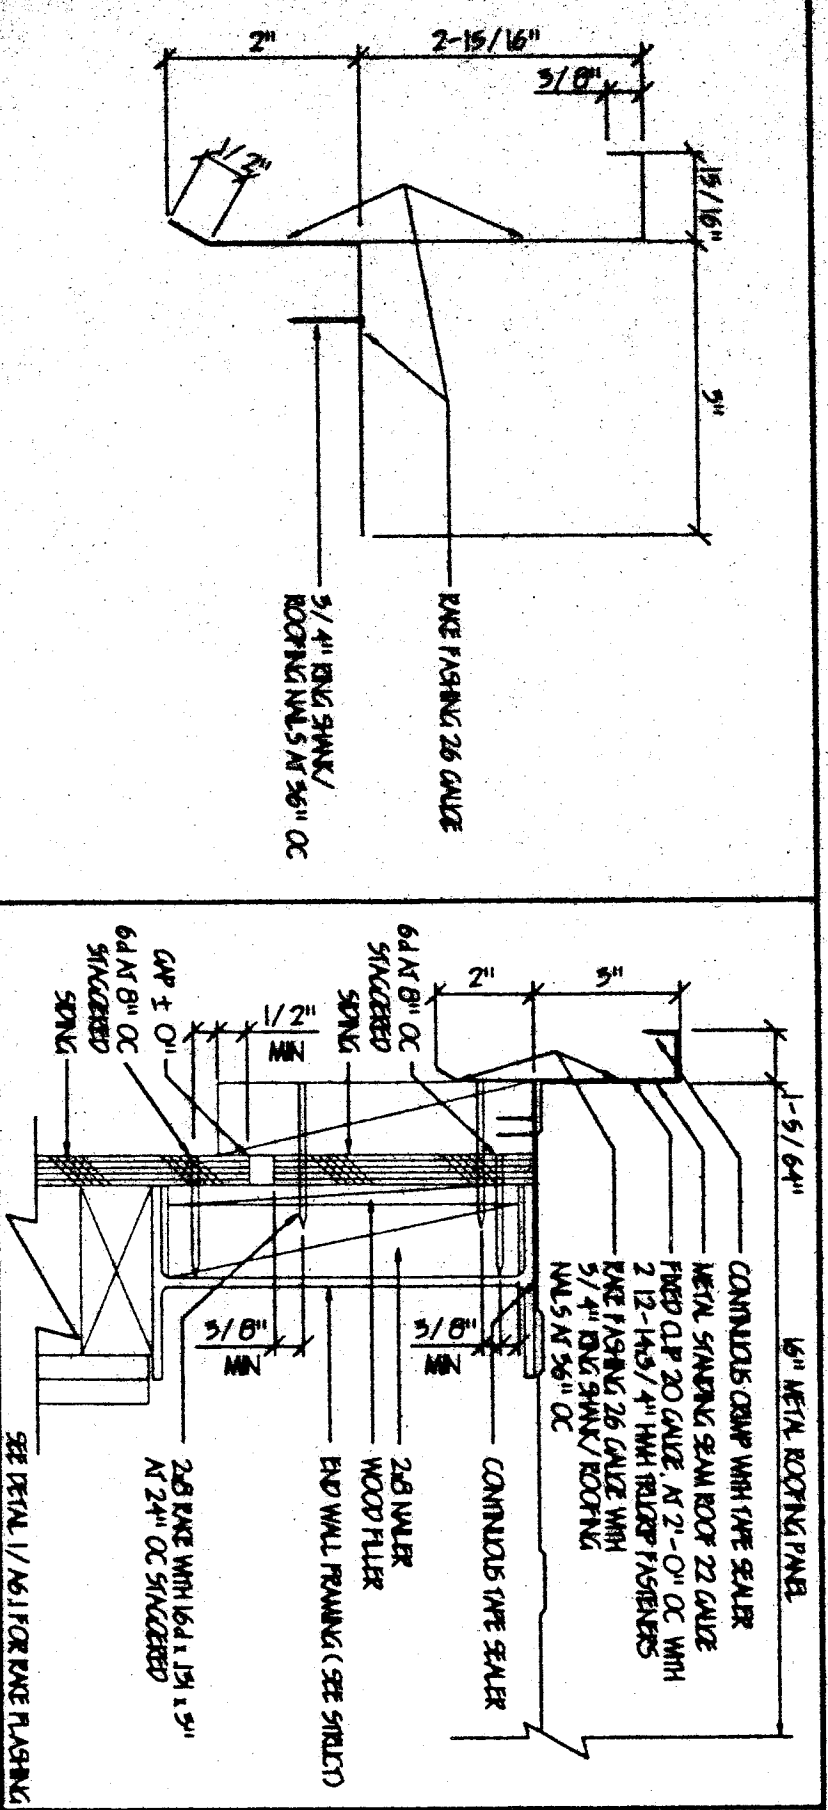


GENERAL NOTES

P.O. BOX 41054
Sacramento, CA 95841
(916) 332-2453 FAX
(916) 332-2458 PRIVATE

GRAFICS
GEIGER ARCHITECTURAL
SERVICES

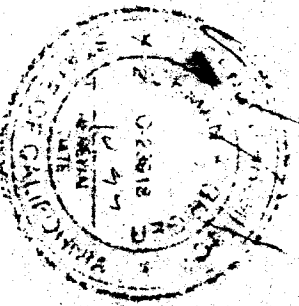

PACESETTER INDUSTRIES, INC.
2507 HERITAGE DRIVE, ATWATER, CA 95301 (209) 735-1600

36x40 RELOCATABLE BUILDING
~~48x40 RELOCATABLE BUILDING~~

GENERAL NOTES
DETAILS

IDENTIFICATION STAMP
DIV OF THE STATE ARCHITECT

APPROX: 1900
AC # ~~100~~ 100
DATE FEB 21 2001

SS
F

A6.1

CONVERT SCALE 3/16"=1'-0"
DATE: 07/14/00 BY: [signature]