




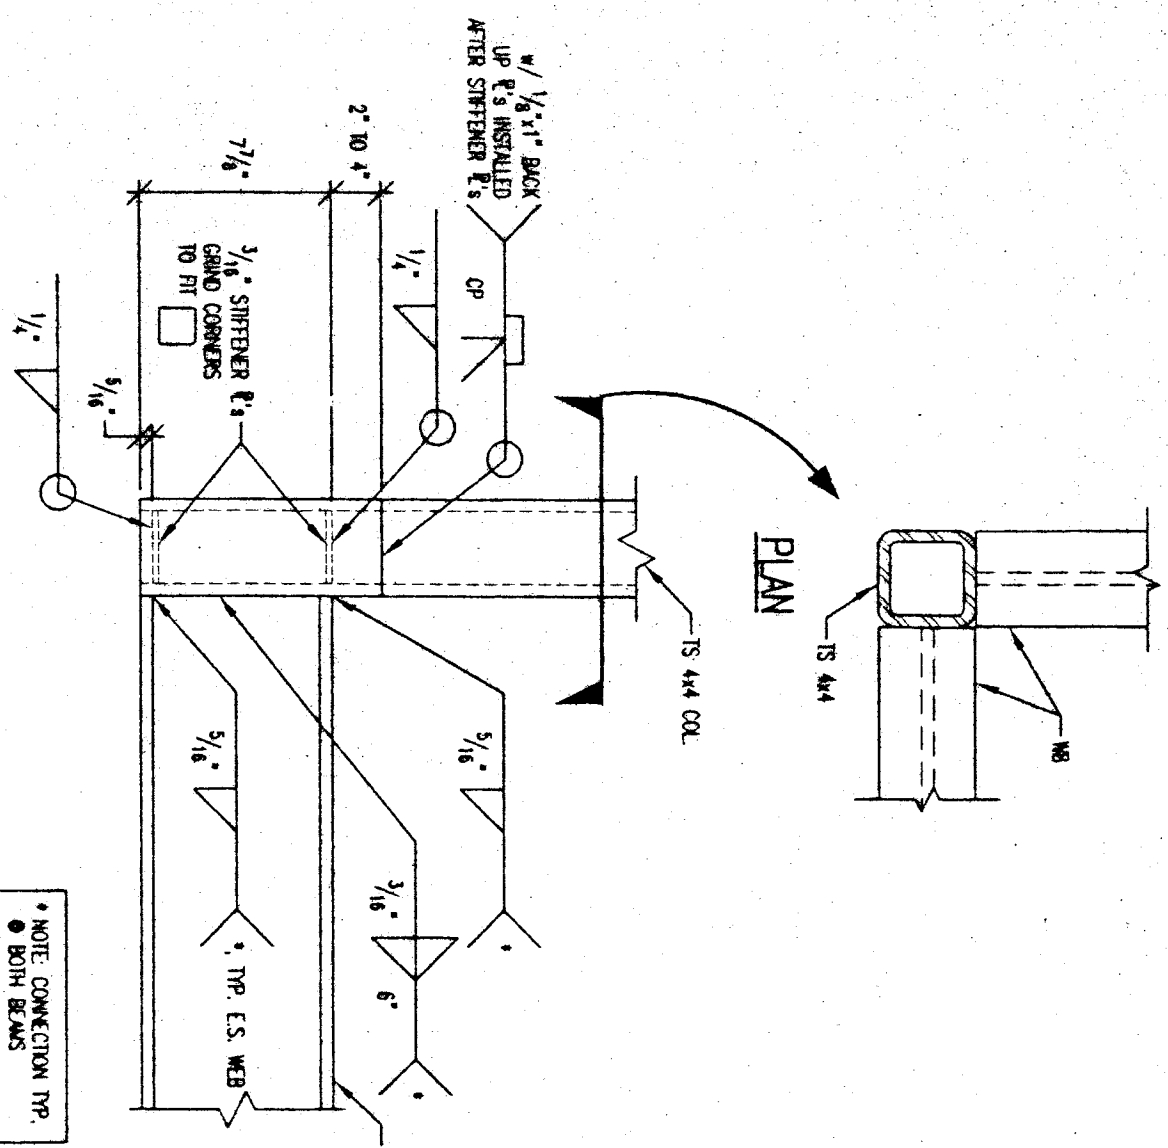


A DETAIL - TYP. FLOOR BEAMS CONN. @ TS COL.
SCALE: 1/2"=1'-0"

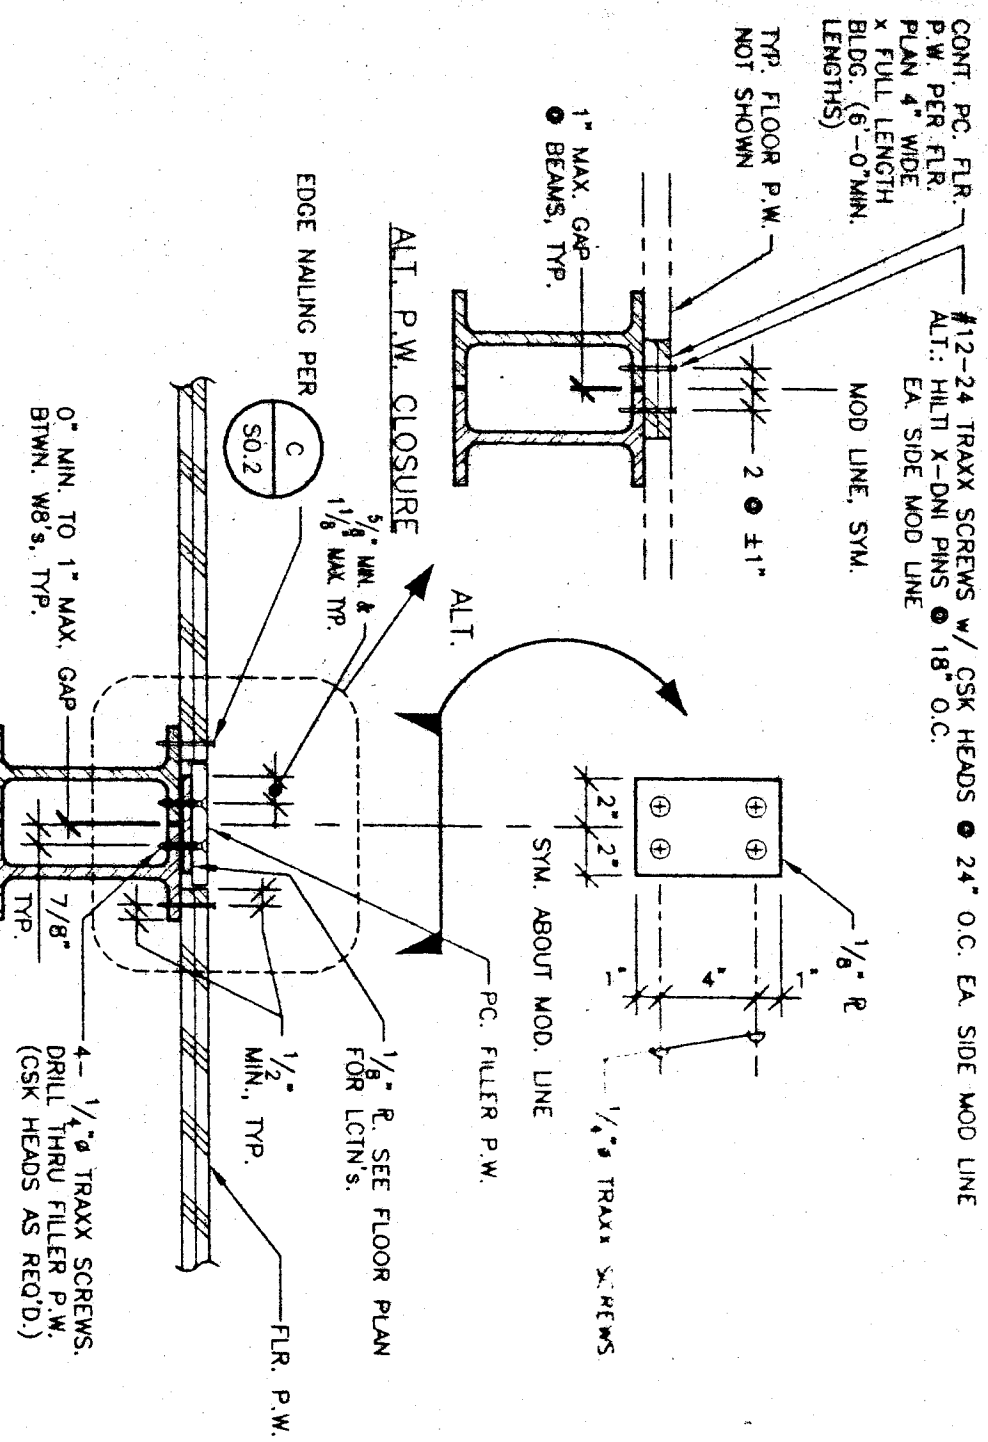


E DETAIL - MOD. TO MOD. TIE @ FLR.
SCALE: 1/2"=1'-0"

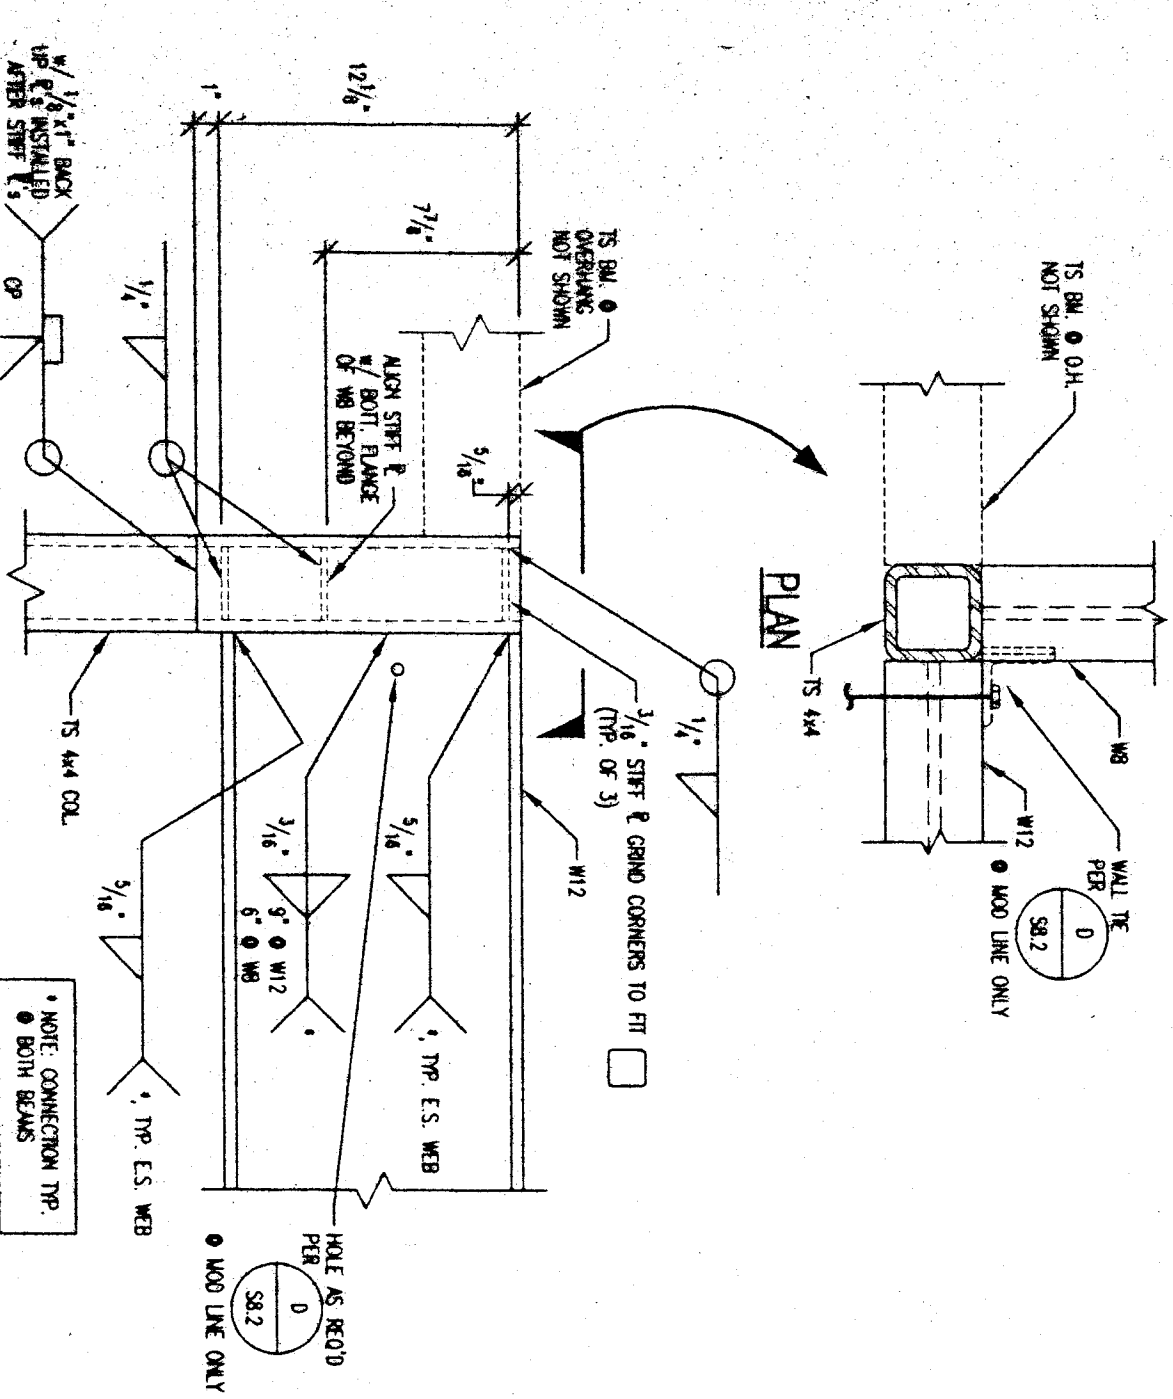


J TYPICAL - ROOF BEAMS @ TS COL.
SCALE: 1/2"=1'-0"

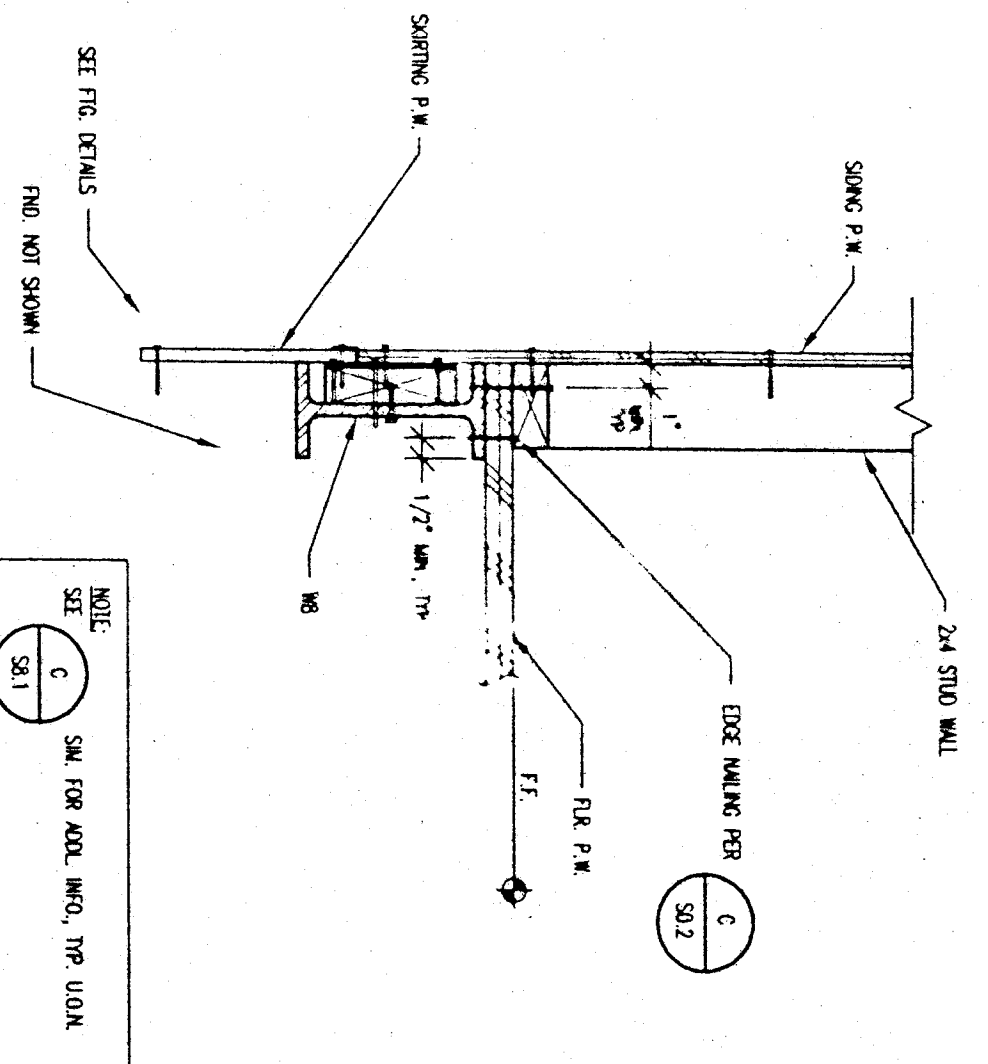


F DETAIL - ENDWALL @ FLOOR
SCALE: 1/2"=1'-0"

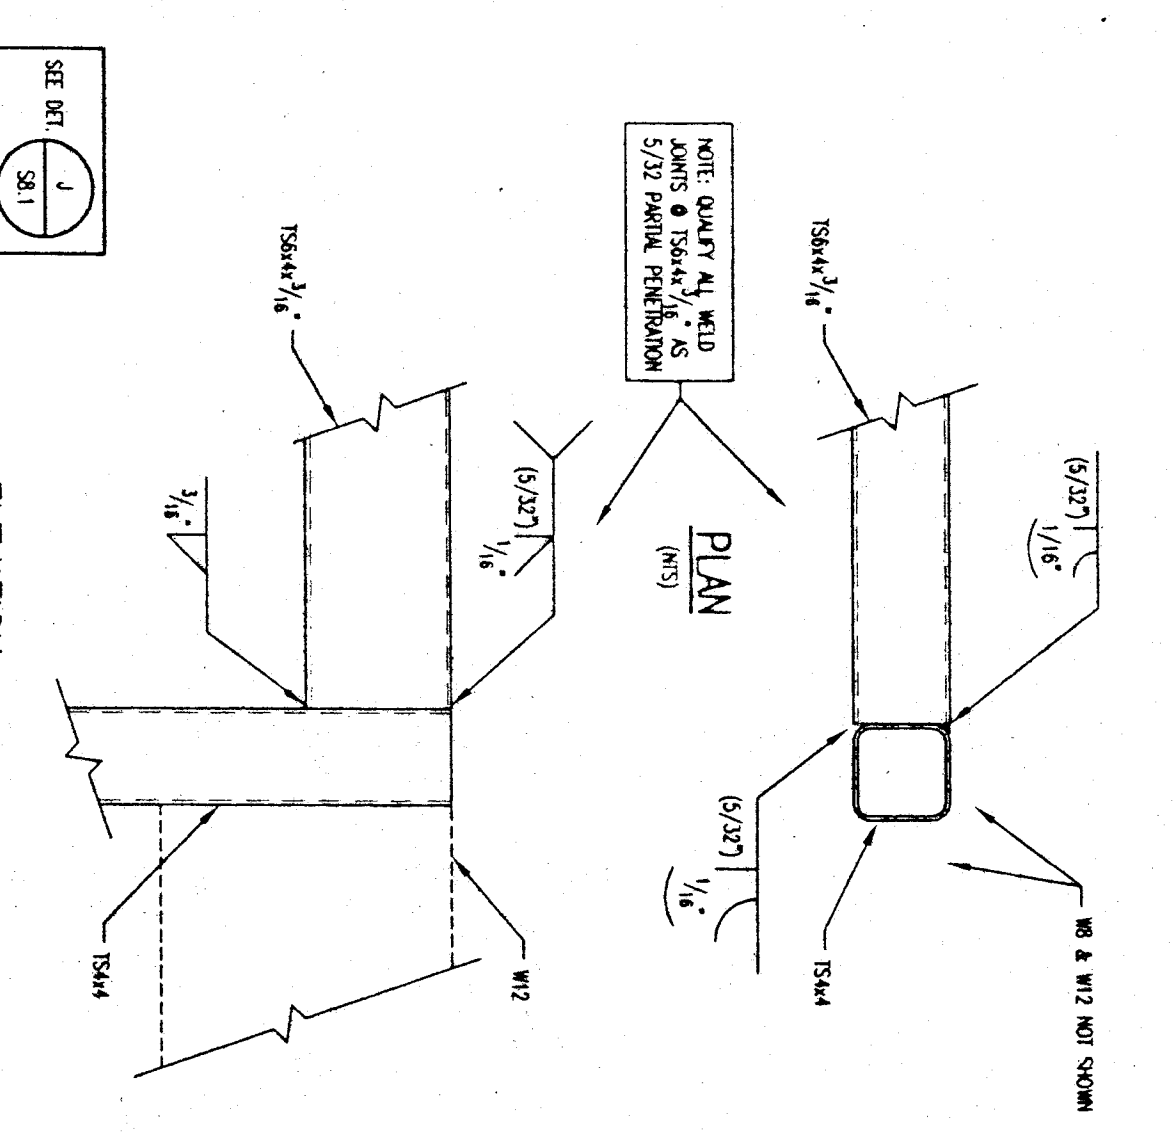


K DETAIL - TS 6x4x3/8 BEAM/TS COL. CONN. @ EAVE OVERHANG
SCALE: 1/2"=1'-0"

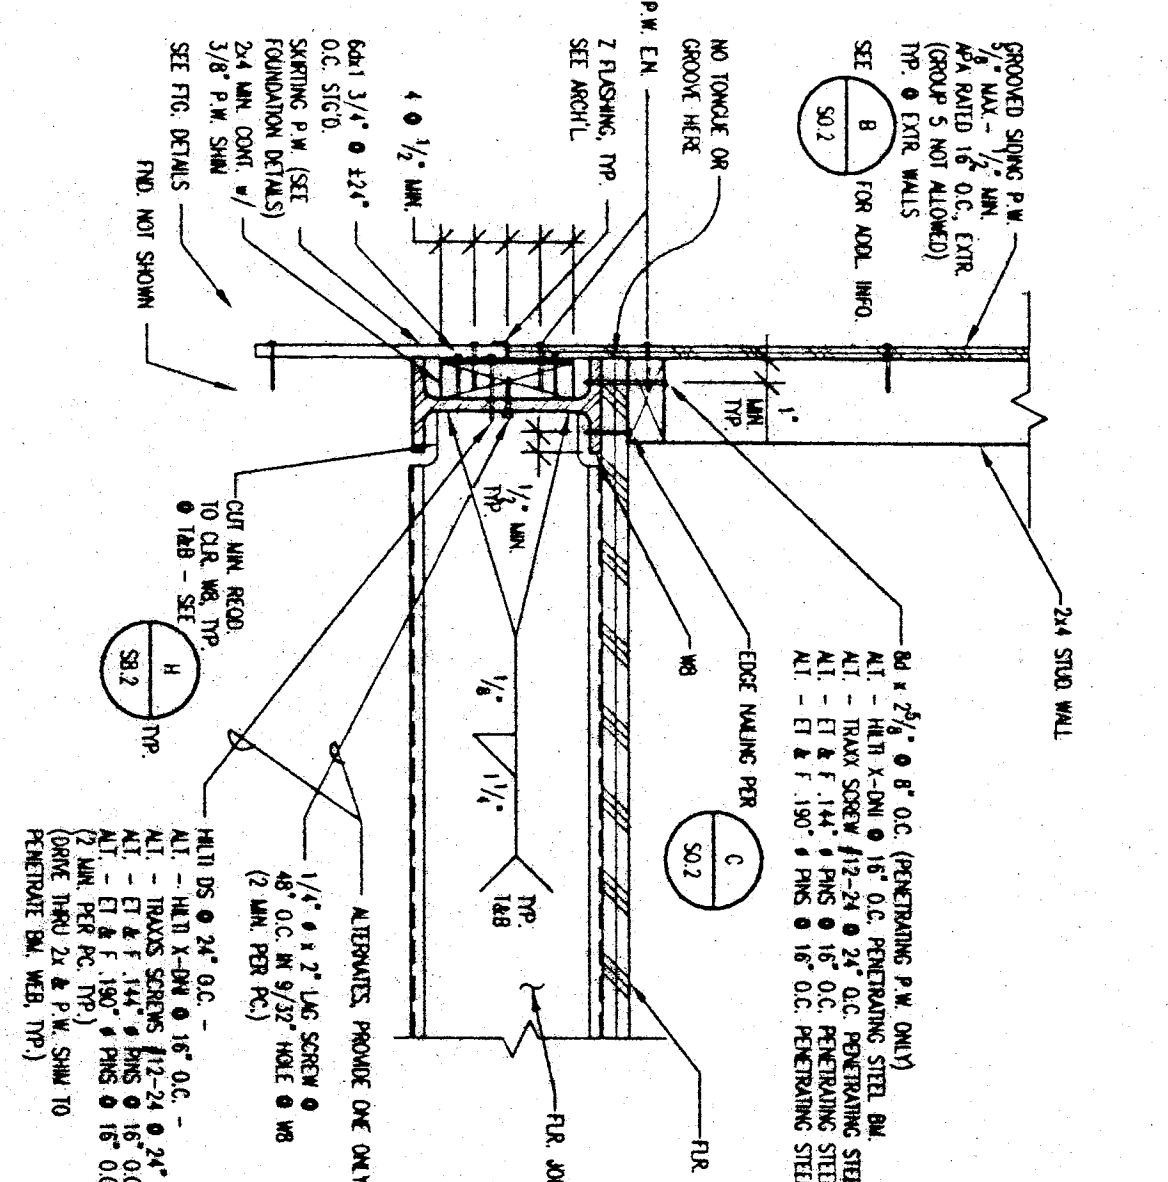


C DETAIL - FLOOR @ SIDEWALL
SCALE: 1/2"=1'-0"

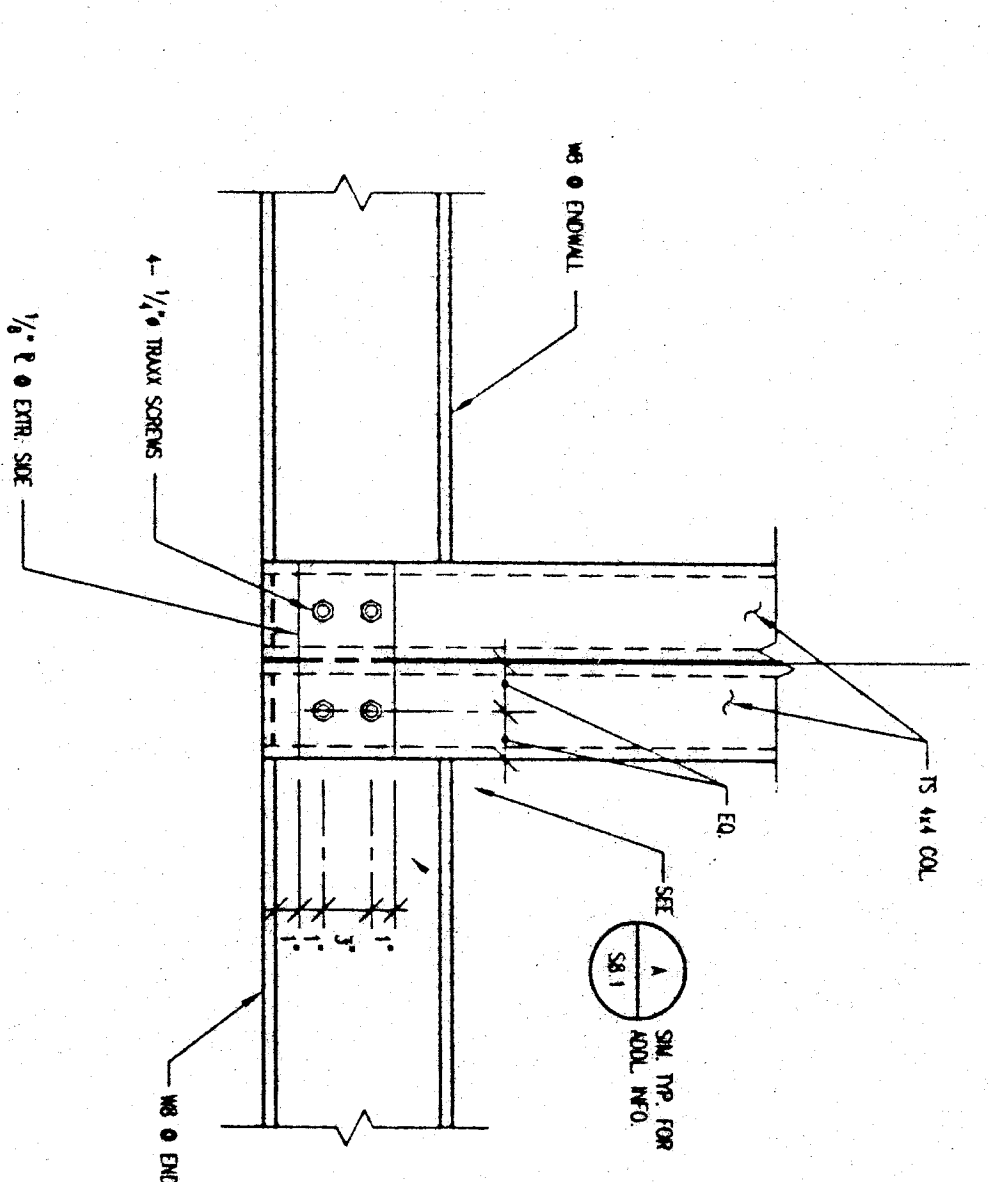


G TYP. DET. @ FLR-FRONT & REAR ENDWALL TIE @ MOD. LINE
SCALE: 1/2"=1'-0"

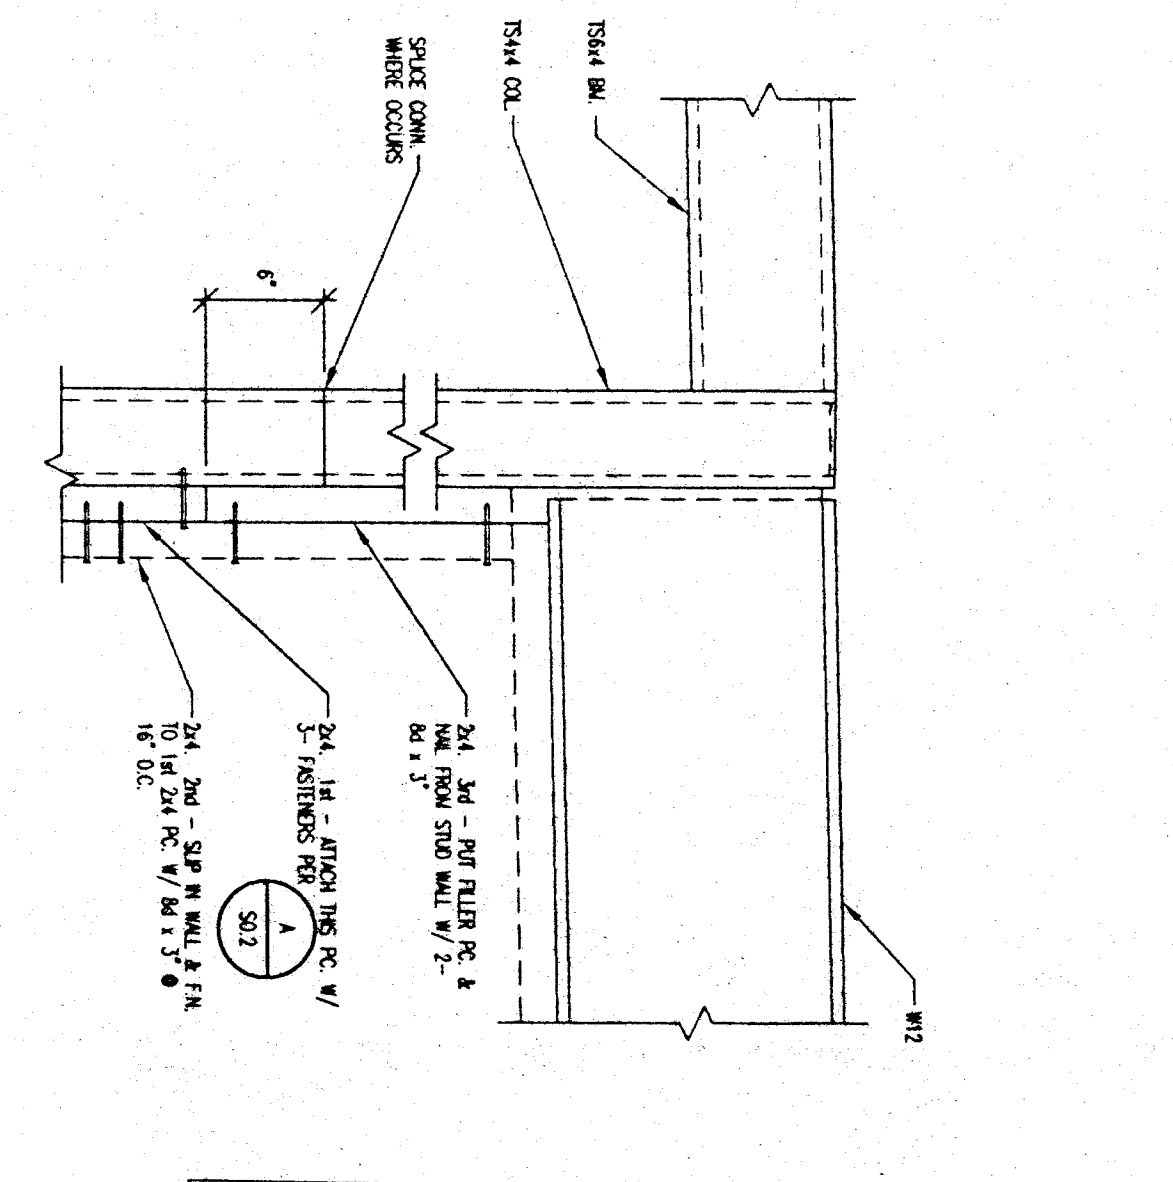


L ALT.-WD. STUD TO TS COL. CONN.
SCALE: 1/2"=1'-0"

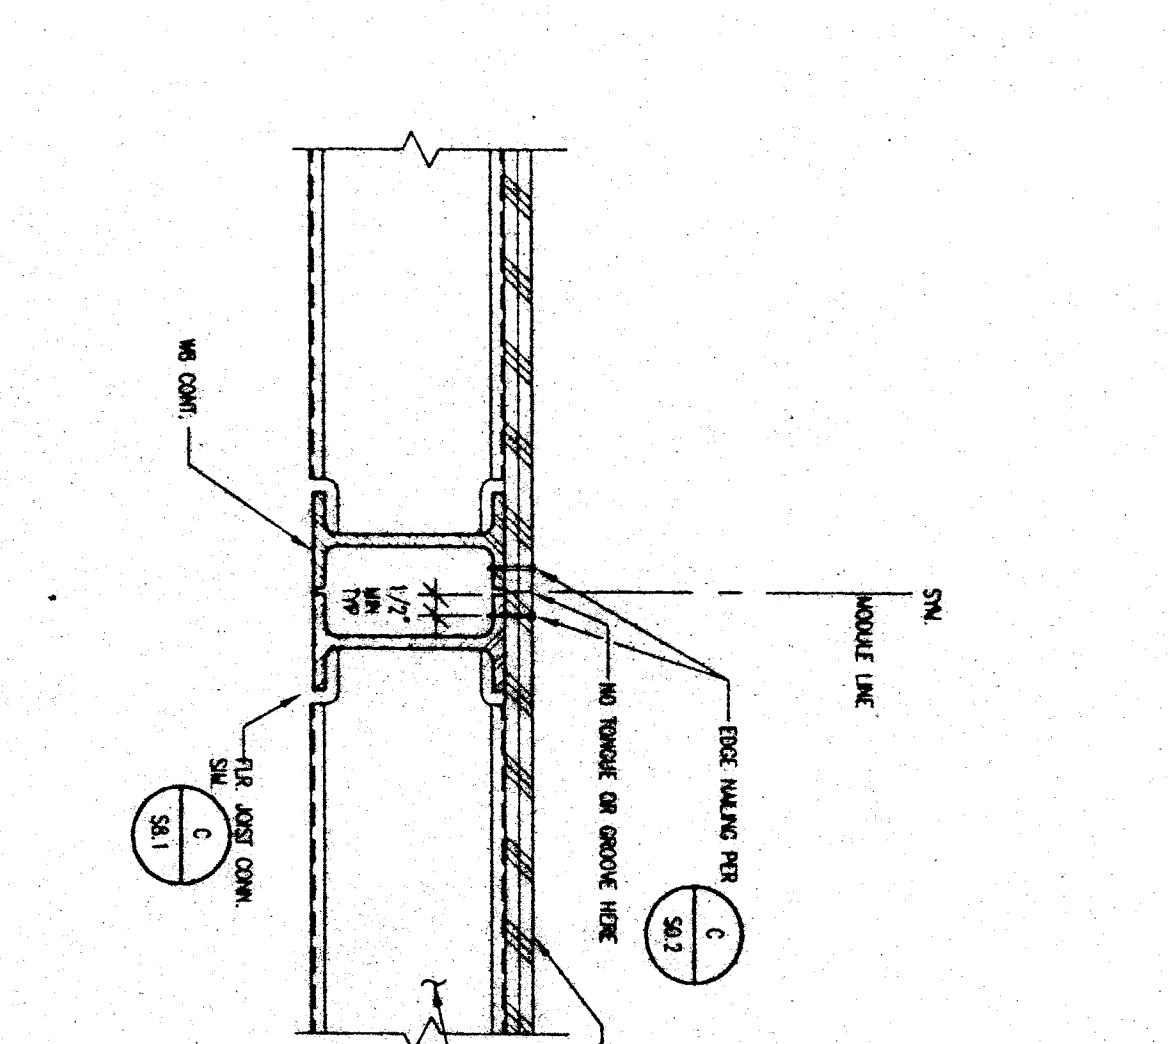

I DETAIL - FLOOR @ MODULE LINE
SCALE: 1/2"=1'-0"

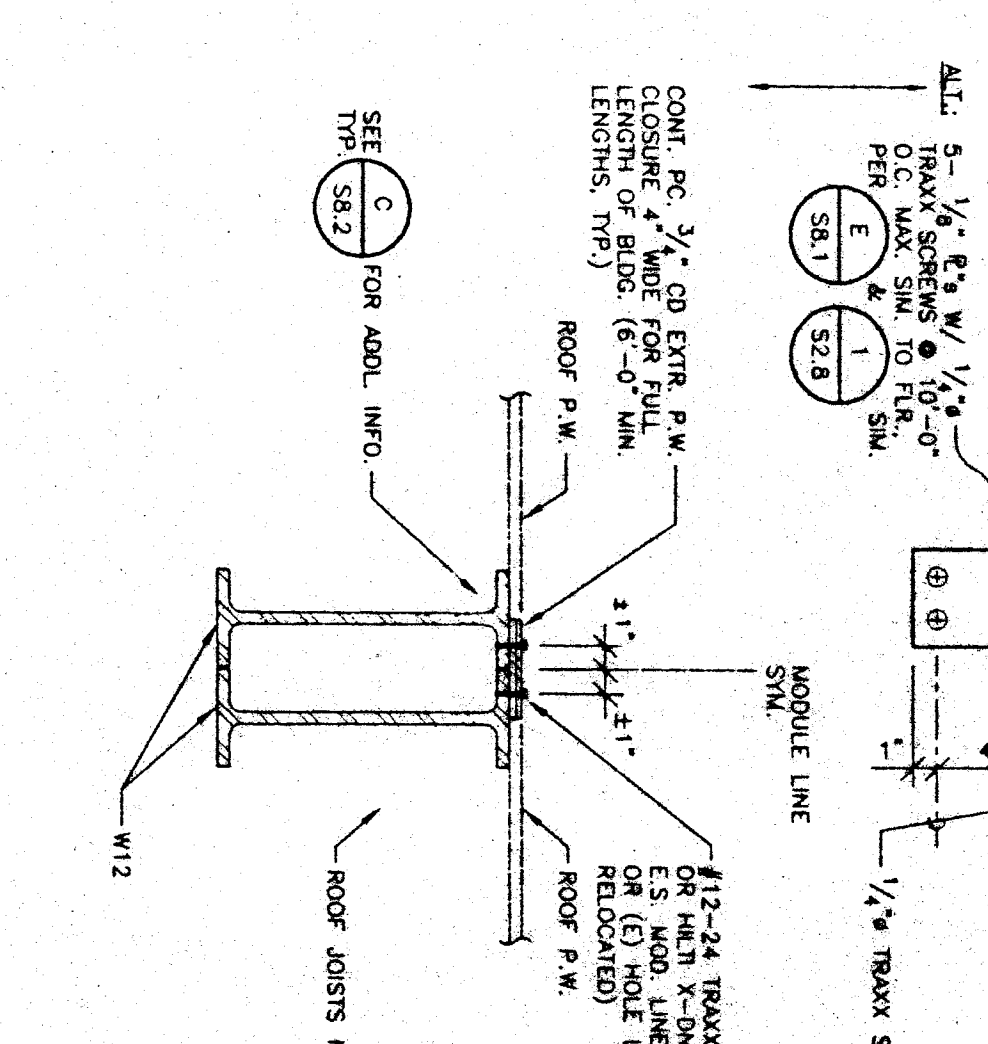


H ROOF DETAIL - MODULE LINE TIE
SCALE: 1/2"=1'-0"

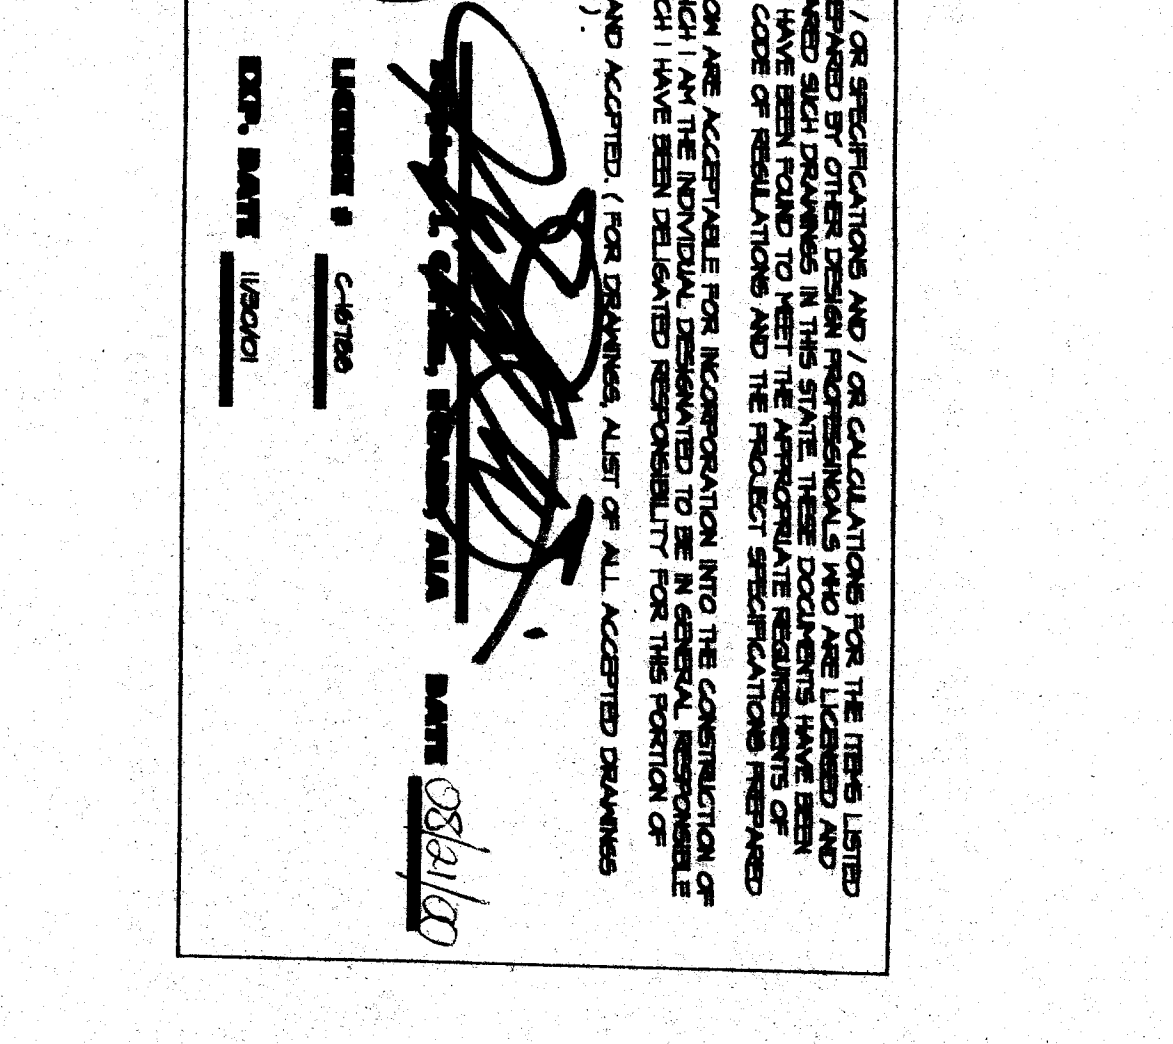

M DETAIL - TS 6x4x3/8 BEAM/TS COL. CONN. @ EAVE OVERHANG
SCALE: 1/2"=1'-0"



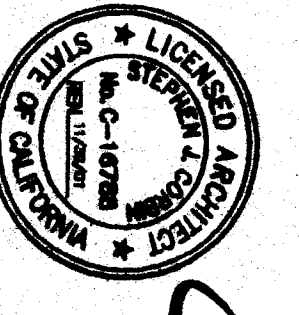

ANDERSON & DOIG
STRUCTURAL ENGINEERS
A CALIFORNIA CORPORATION
10308 PLACER LANE, STE. 100, SACRAMENTO, CA 95827-2511
(916) 946-9999 FAX (916) 946-9990

PC-374
DATE: 10-24-97
BY: [Signature]

36x40 BUILDING DETAIL SHEET
SHEET NO. 38.1
DATE: 10-24-97
BY: [Signature]

REVISIONS
BY
DATE
DESCRIPTION
1. 10-24-97
SCALE
AS NOTED
JOB NO.
97055_4840
SHEET
38.1
SHEETS



PACESETTER INDUSTRIES, INC.
P.O. BOX 1131, MODESTO, CA 95353 (209) 521-1600
36x40 & 48x40 RELOCATABLE BUILDINGS
ROOF & FLOOR DETAILS

