




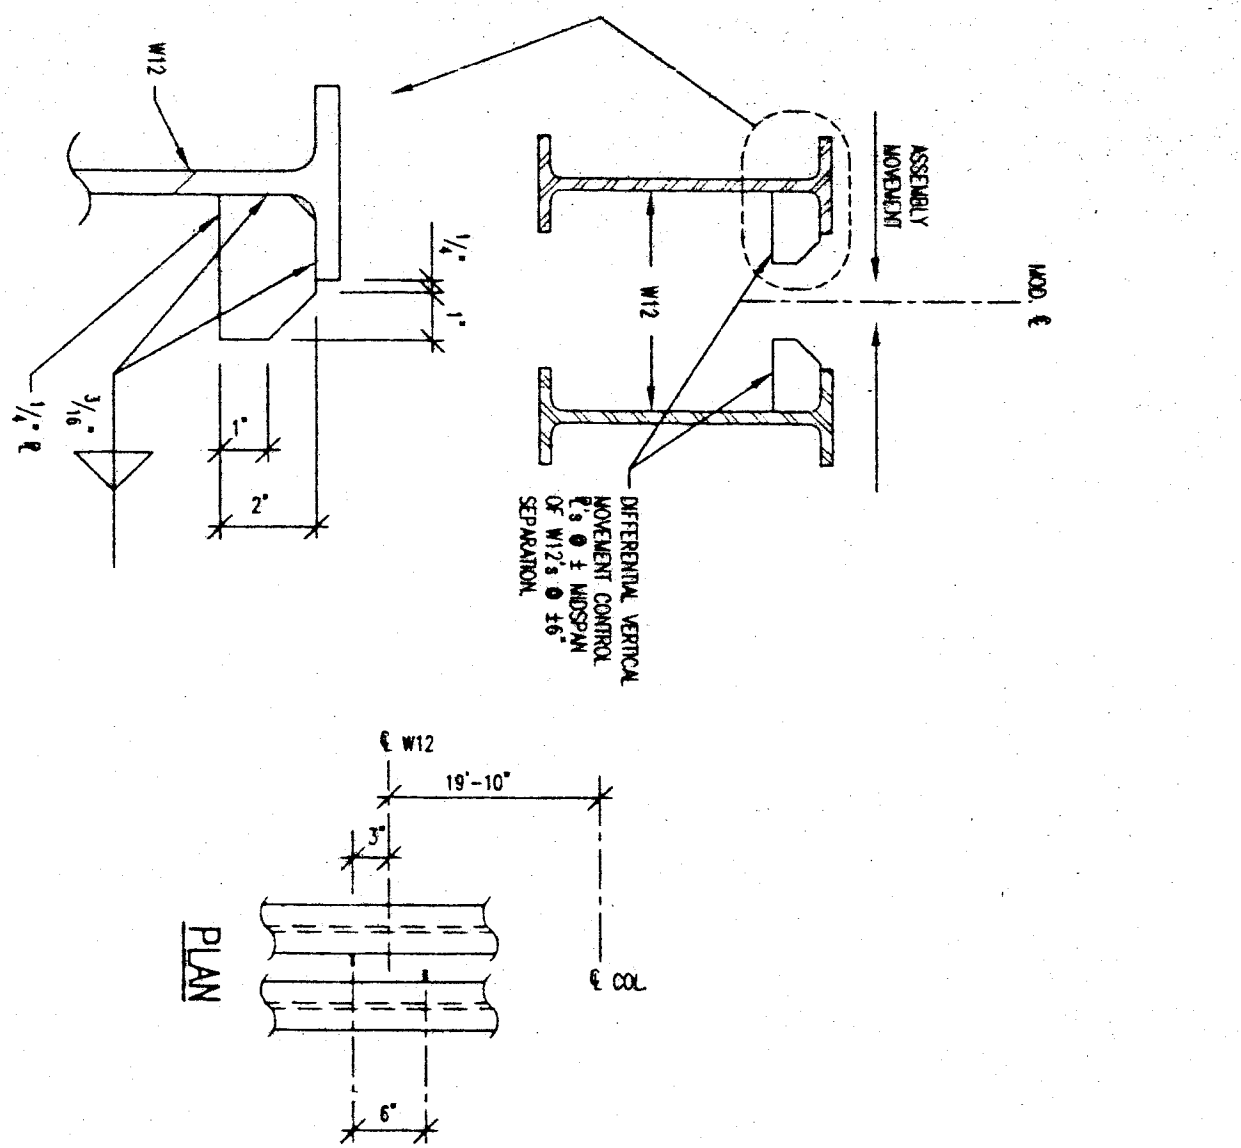


7 A ROOF DETAIL - MODULE LINE BM'S VERTICAL CONTROL R'S (OPTIONAL)
SCALE: 1 1/2"=1'-0"

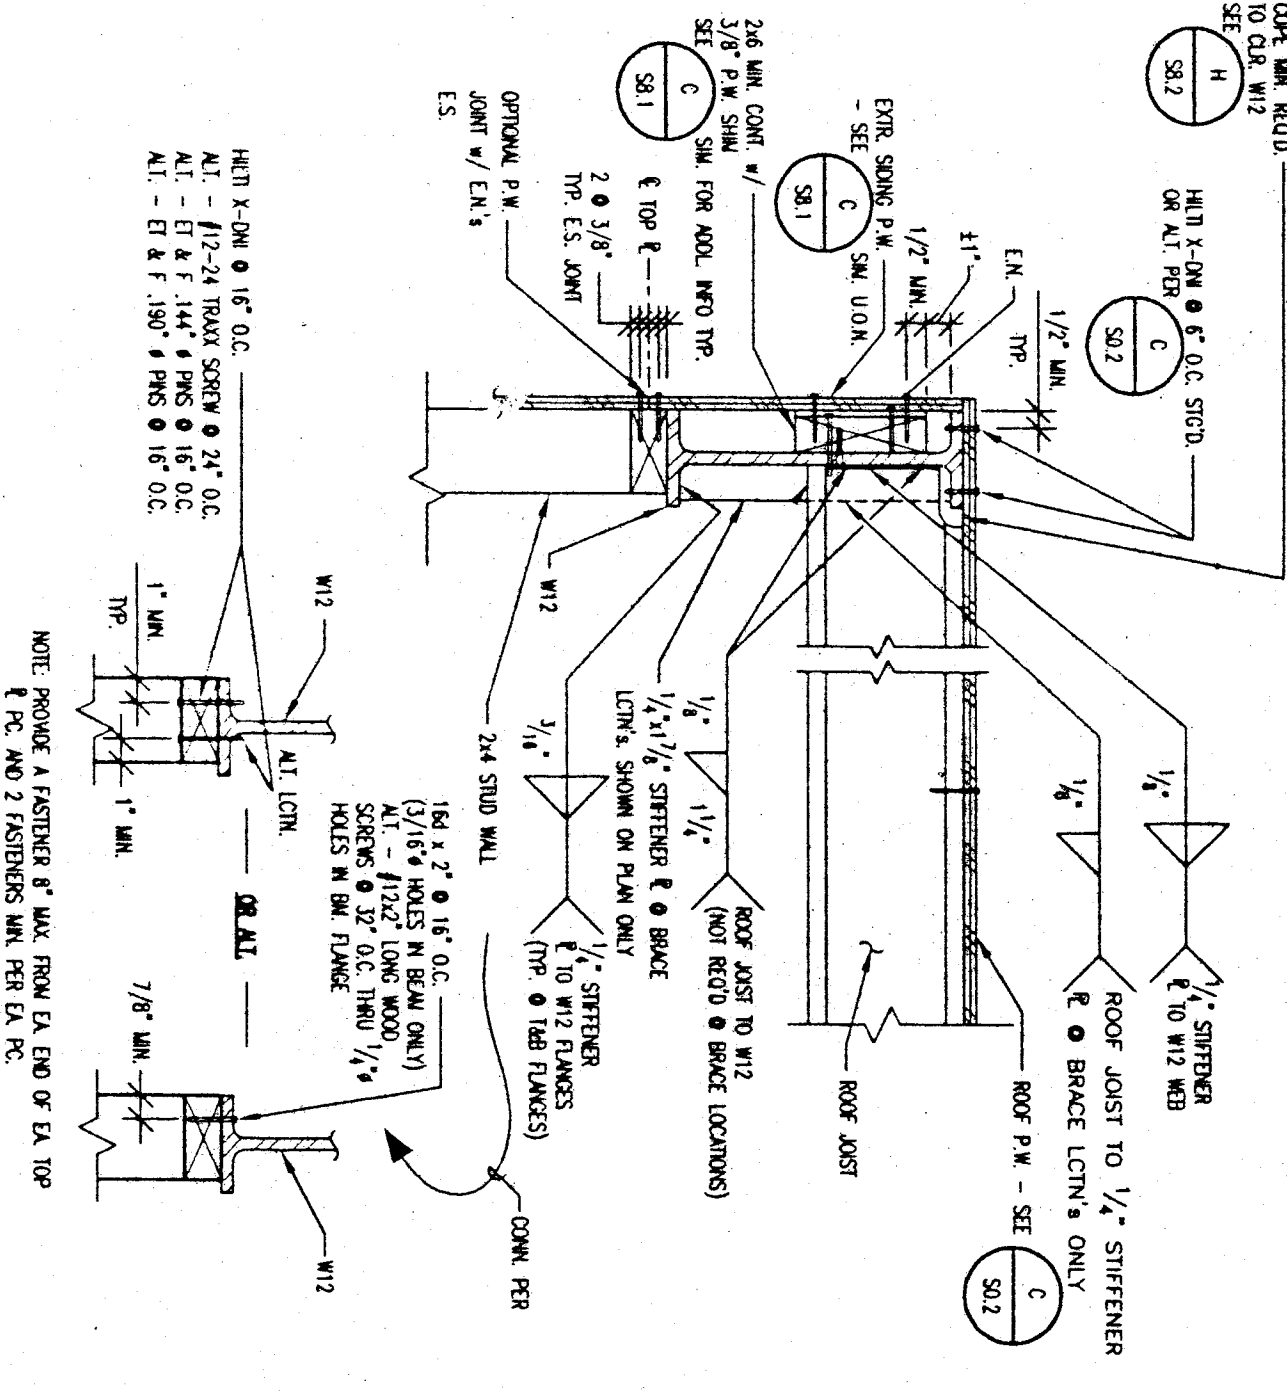


8 ROOF DETAIL - TYP. @ SIDEWALL
SCALE: 1 1/2"=1'-0"

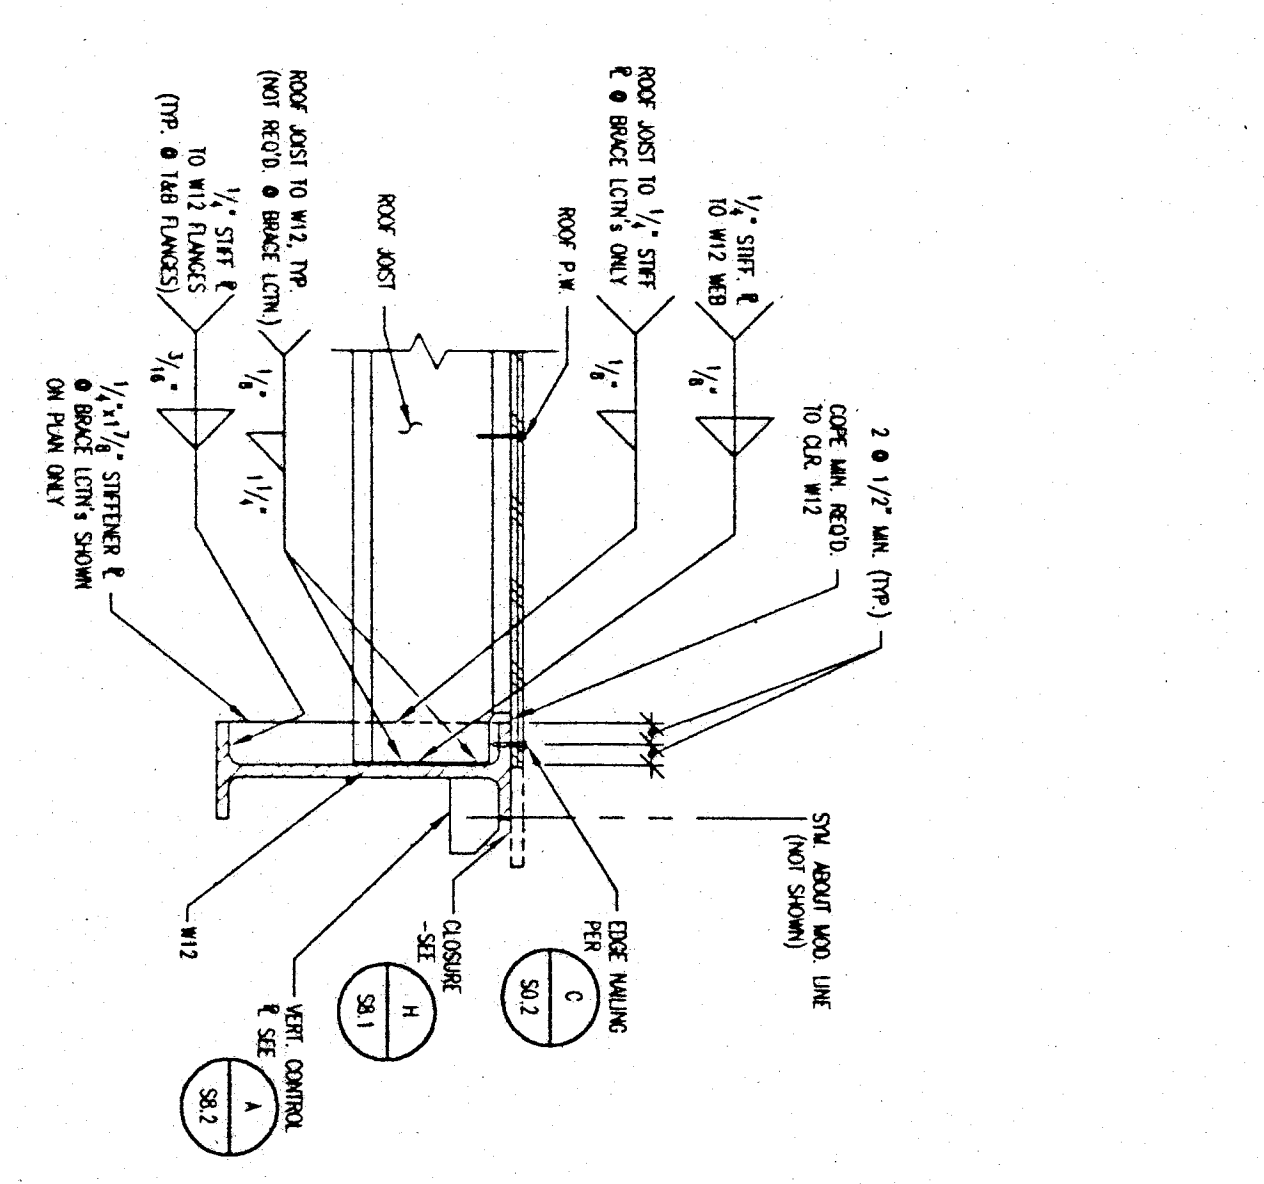


9 ROOF DETAIL - TYP. @ MODULE LINE
SCALE: 1 1/2"=1'-0"

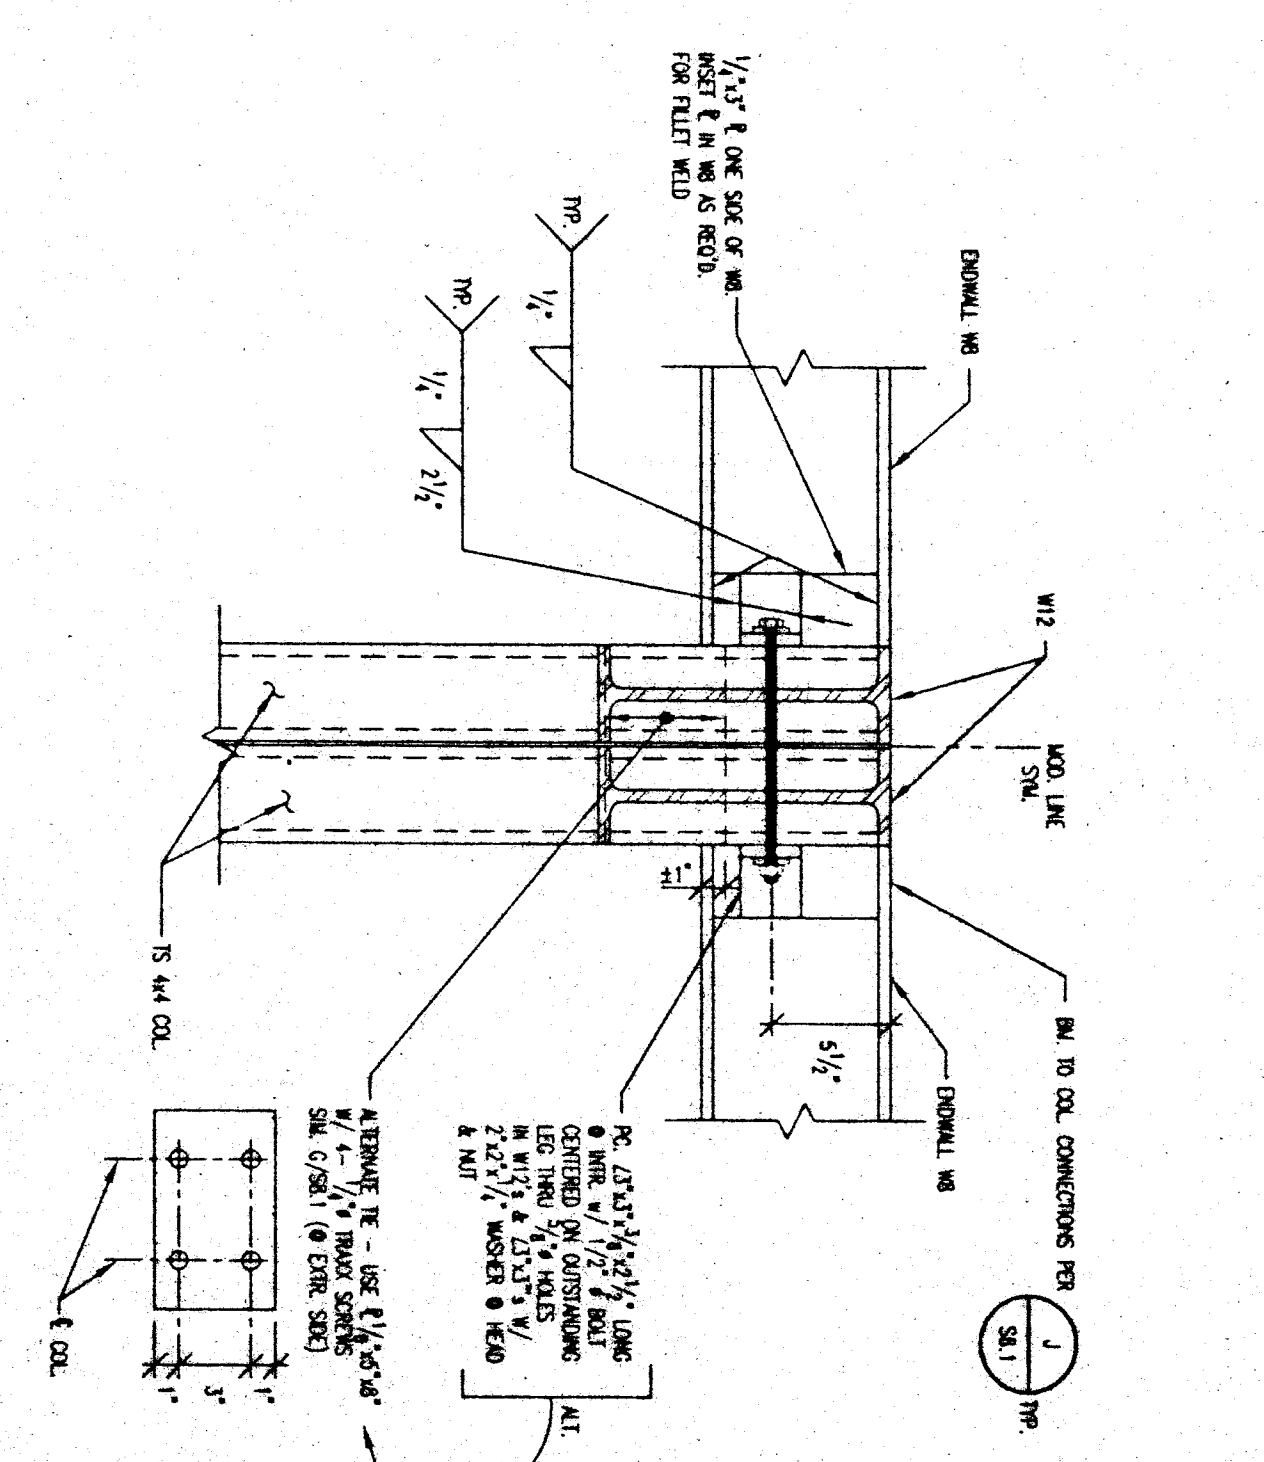


10 TYP. DET. @ ROOF-FRONT & REAR ENDWALL WALL TIE @ MOD. LINE
SCALE: 1 1/2"=1'-0"

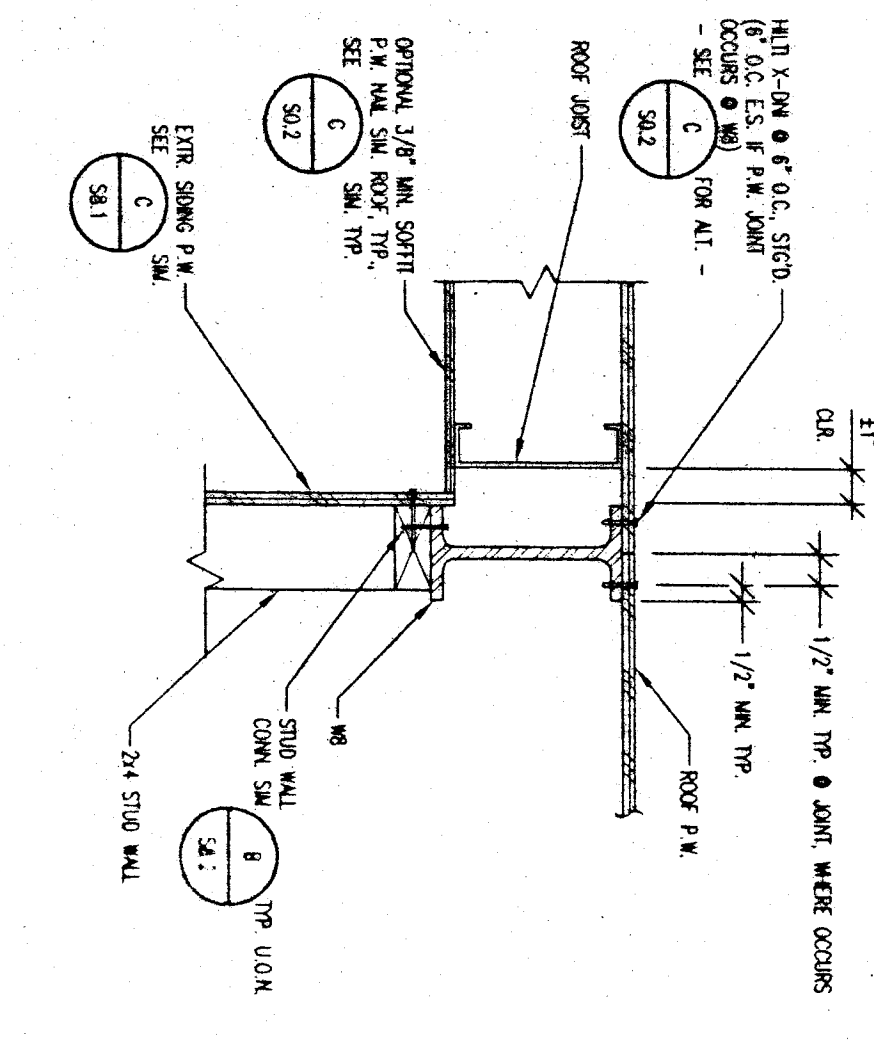


11 ROOF DETAIL - TYP. @ ENDWALLS
SCALE: 1 1/2"=1'-0"

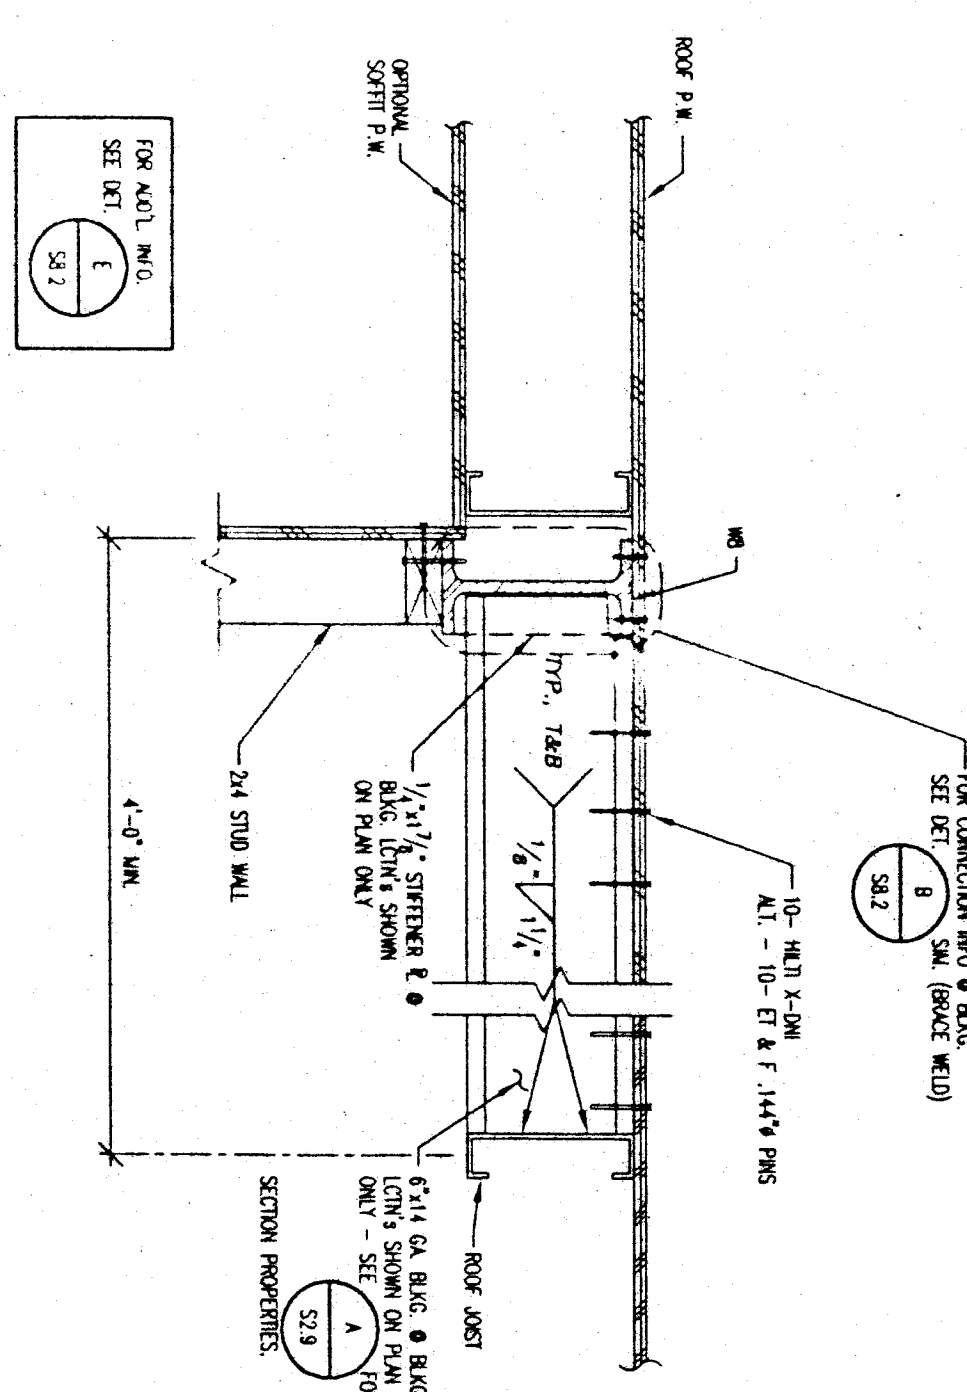


12 ROOF DETAIL - BKG. @ ENDWALL BEAM (TYP. @ FRONT & REAR)
SCALE: 1 1/2"=1'-0"

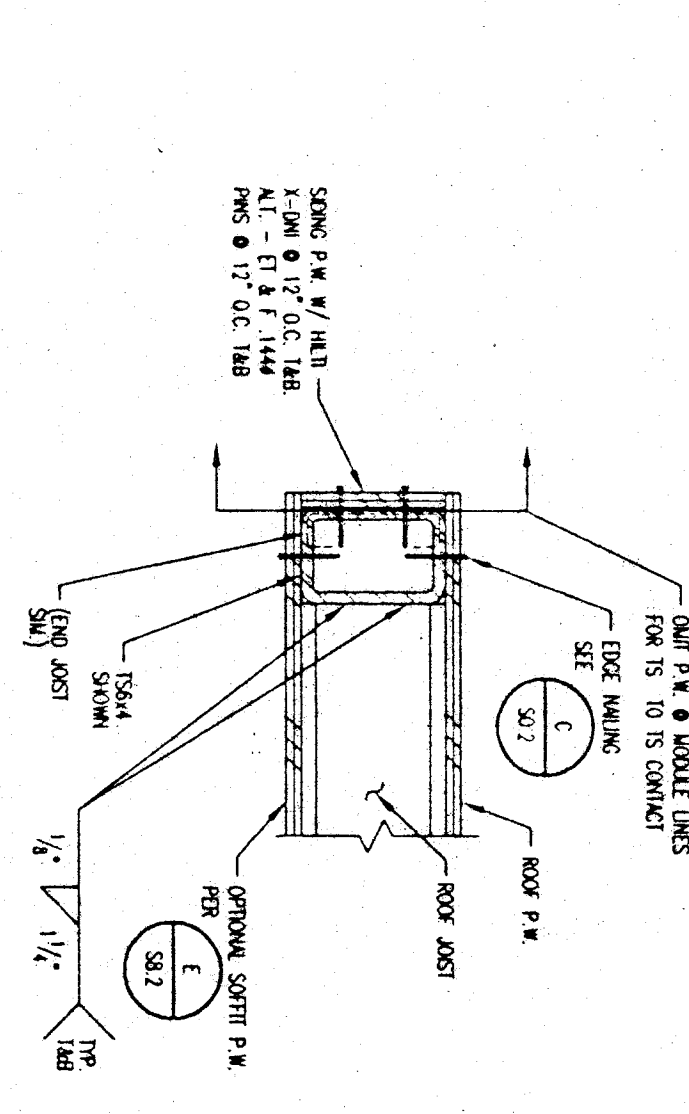


13 ROOF DETAIL - @ FRONT & REAR EAVES
SCALE: 1 1/2"=1'-0"

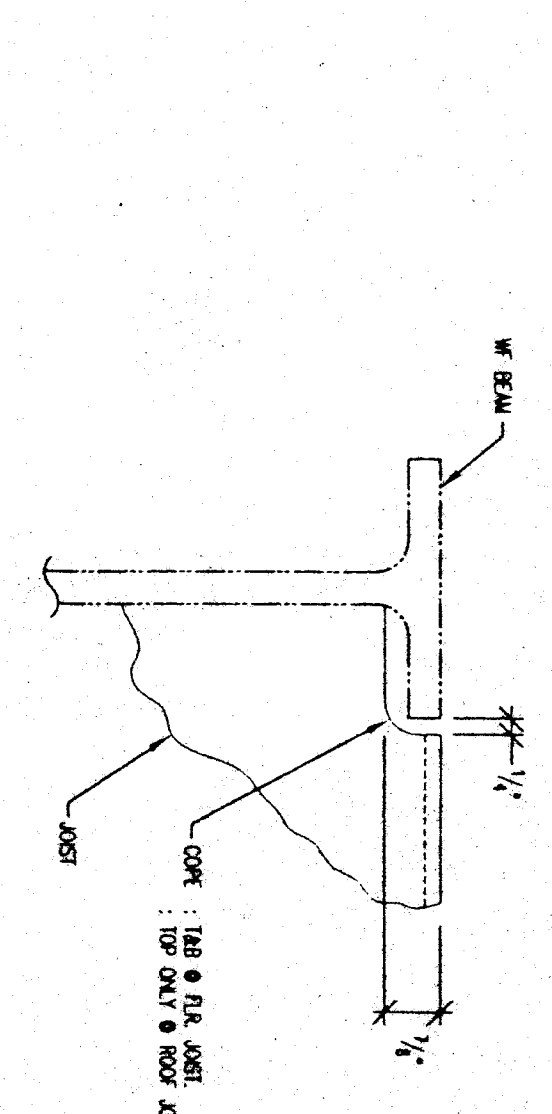

14 TYPICAL COPE OF ROOF/FLR. JOIST @ W8 OR W12 BEAMS
SCALE: 1 1/2"=1'-0"

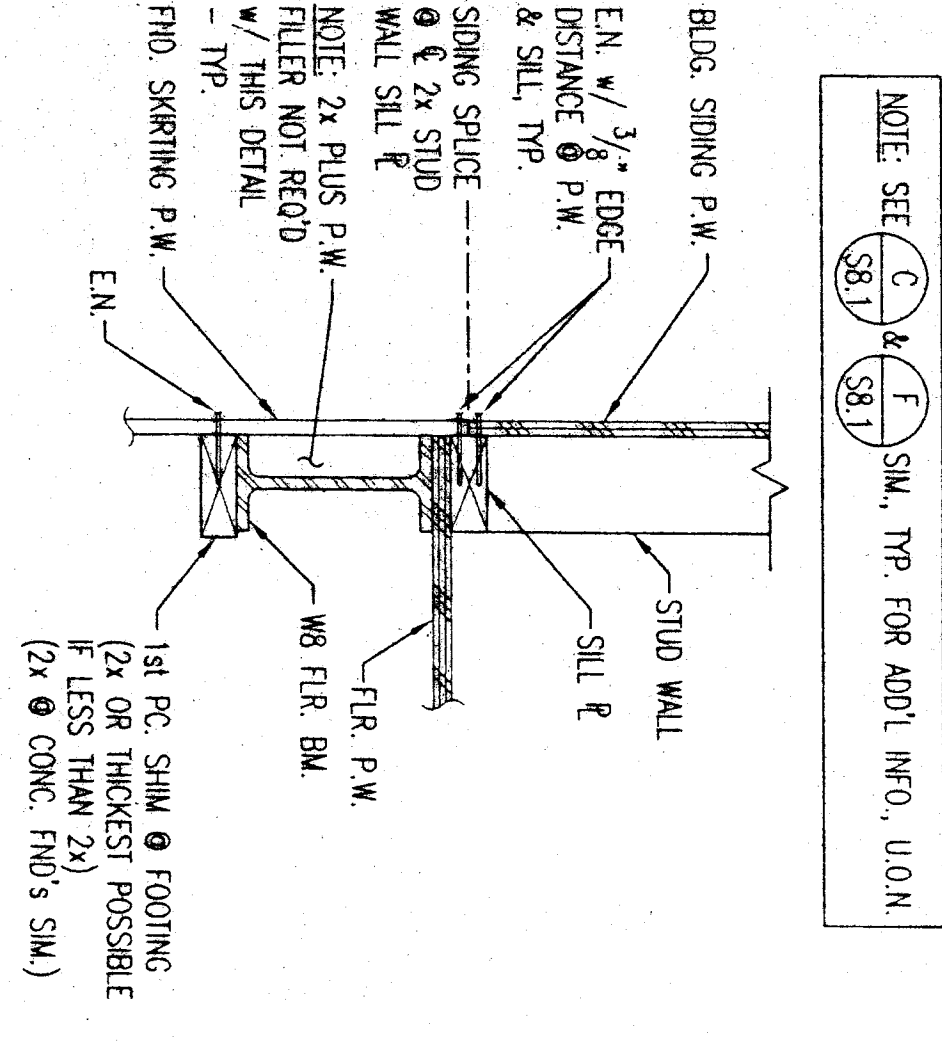


15 TYP. DET.-ALT. FND. SKIRTING ATTACHMENT @ FLR. PERIMETER (WOOD STUD WALLS SHOWN - METAL STUD WALLS SIM.)
SCALE: 1 1/2"=1'-0"

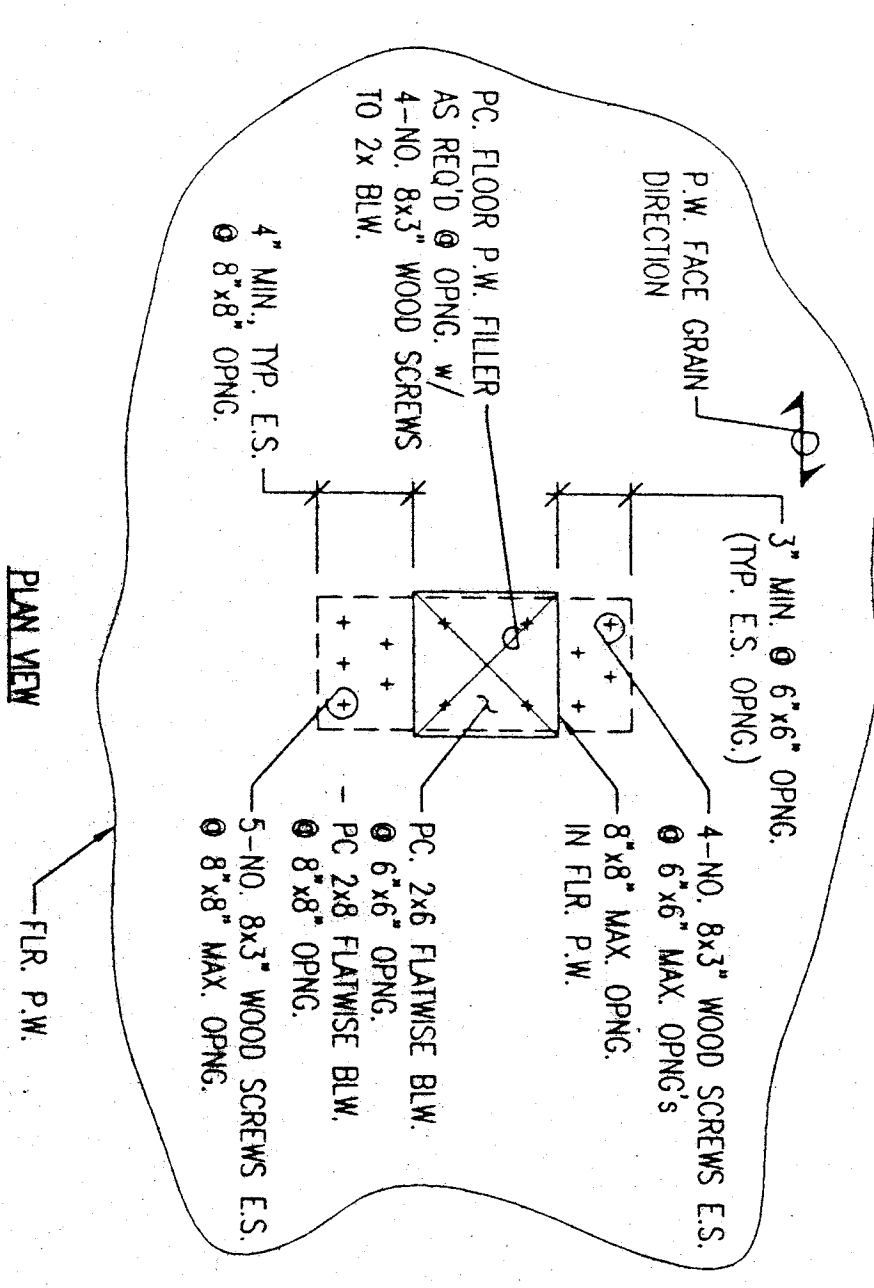

16 TYP. DET.-SMALL ACCESS OPNG. @ FLR. P.W.
SCALE: 1 1/2"=1'-0"


THESE DRAWINGS AND/OR SPECIFICATIONS AND/OR CALCULATIONS FOR THE ITEMS LISTED HEREIN HAVE BEEN PREPARED BY ME OR UNDER MY CLOSE PERSONAL SUPERVISION AND TO THE BEST OF MY KNOWLEDGE AND BELIEF THEY COMPLY WITH ALL CITY, STATE AND FEDERAL REQUIREMENTS AND I AM NOT PROVIDING ANY WARRANTY OR GUARANTEE FOR THE DESIGN OR CONSTRUCTION OF THE PROJECT. 

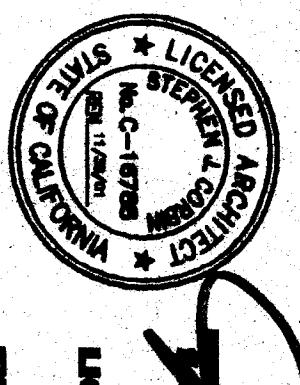

DATE: 08/10/10
BY: [Signature]

PC-374
1/2"=1'-0"

ANDERSON & DOIG
STRUCTURAL ENGINEERS
A CALIFORNIA CORPORATION
10306 PLACER LANE, STE. 100, SACRAMENTO, CA 95827-2571
TEL: 916-466-9622 FAX: 916-466-9623

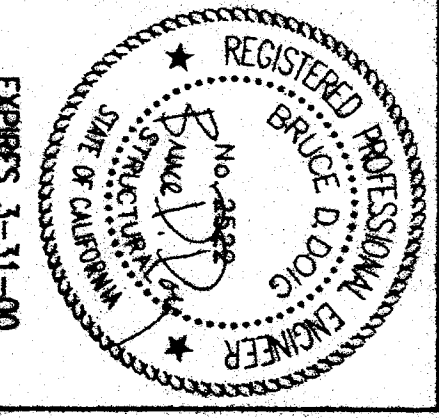

PACESETTER INDUSTRIES, INC.
P.O. BOX 1131, MODESTO, CA 95353 (209) 521-1600
36x40 & 48x40 RELOCATABLE BUILDINGS
ROOF DETAILS

REVISIONS	BY

DESIGN: (100 CDS)
CHECKED: [Signature]
DATE: 08/10/10
BY: [Signature]
SCALE: 1 1/2"=1'-0"
SHEET: 58.2