
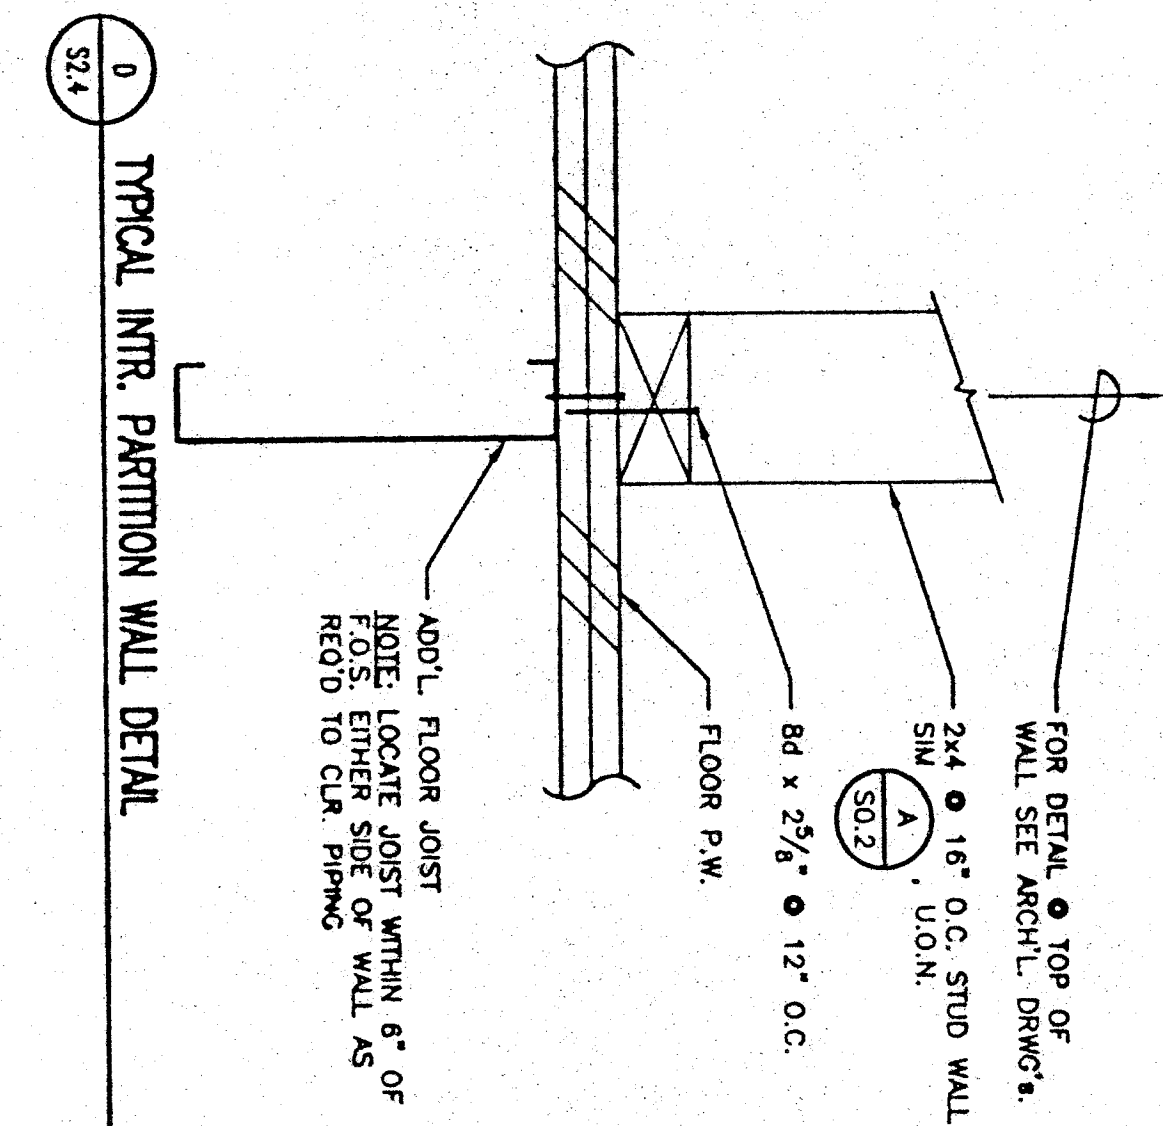
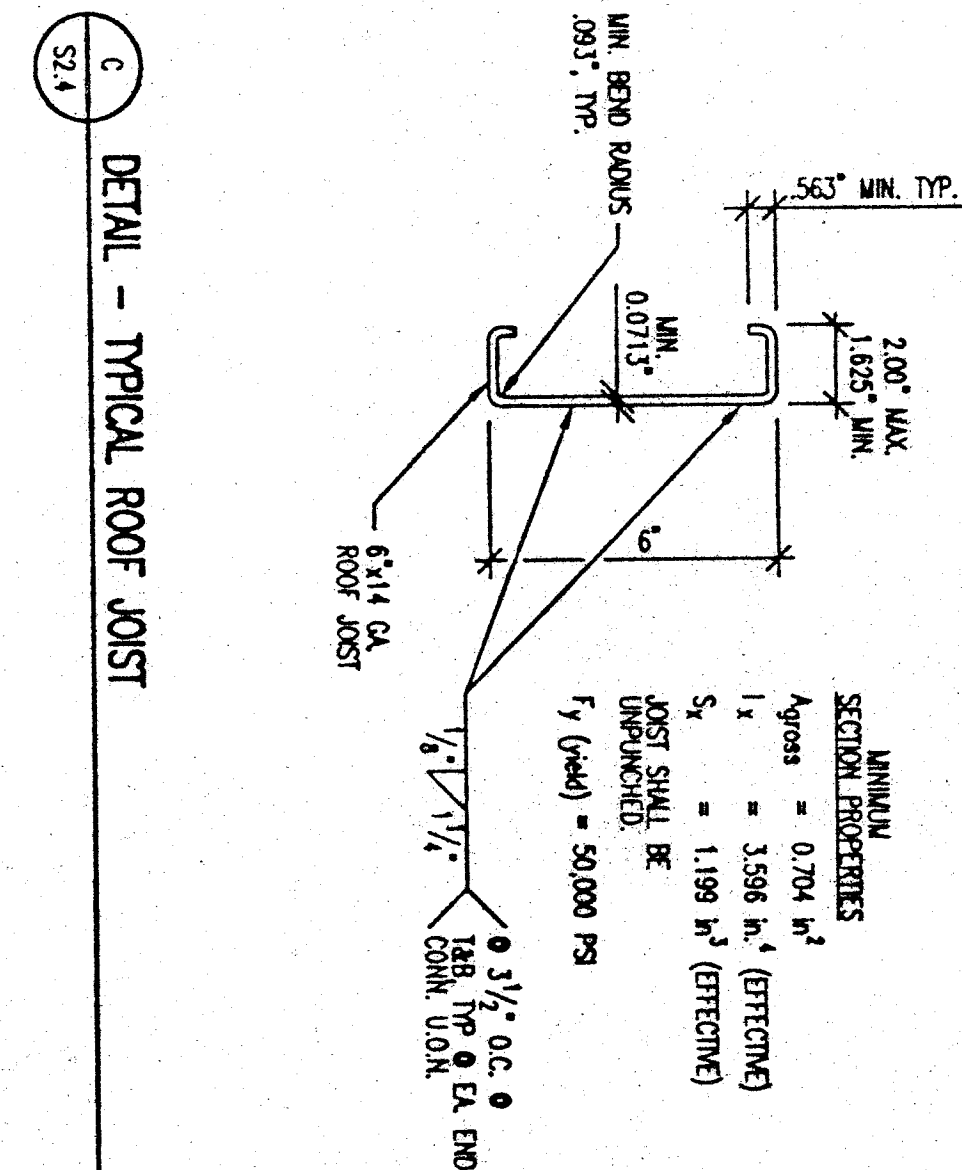
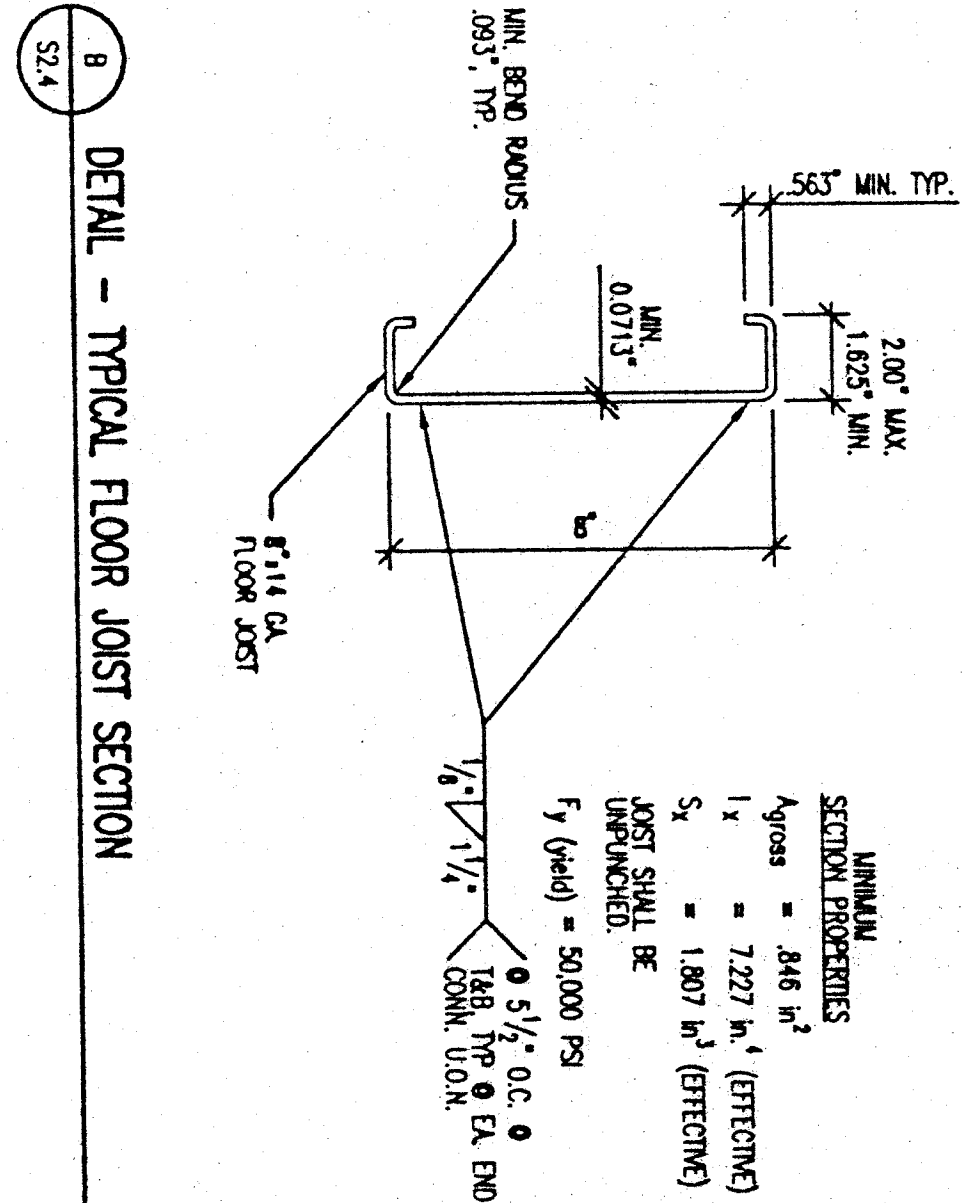


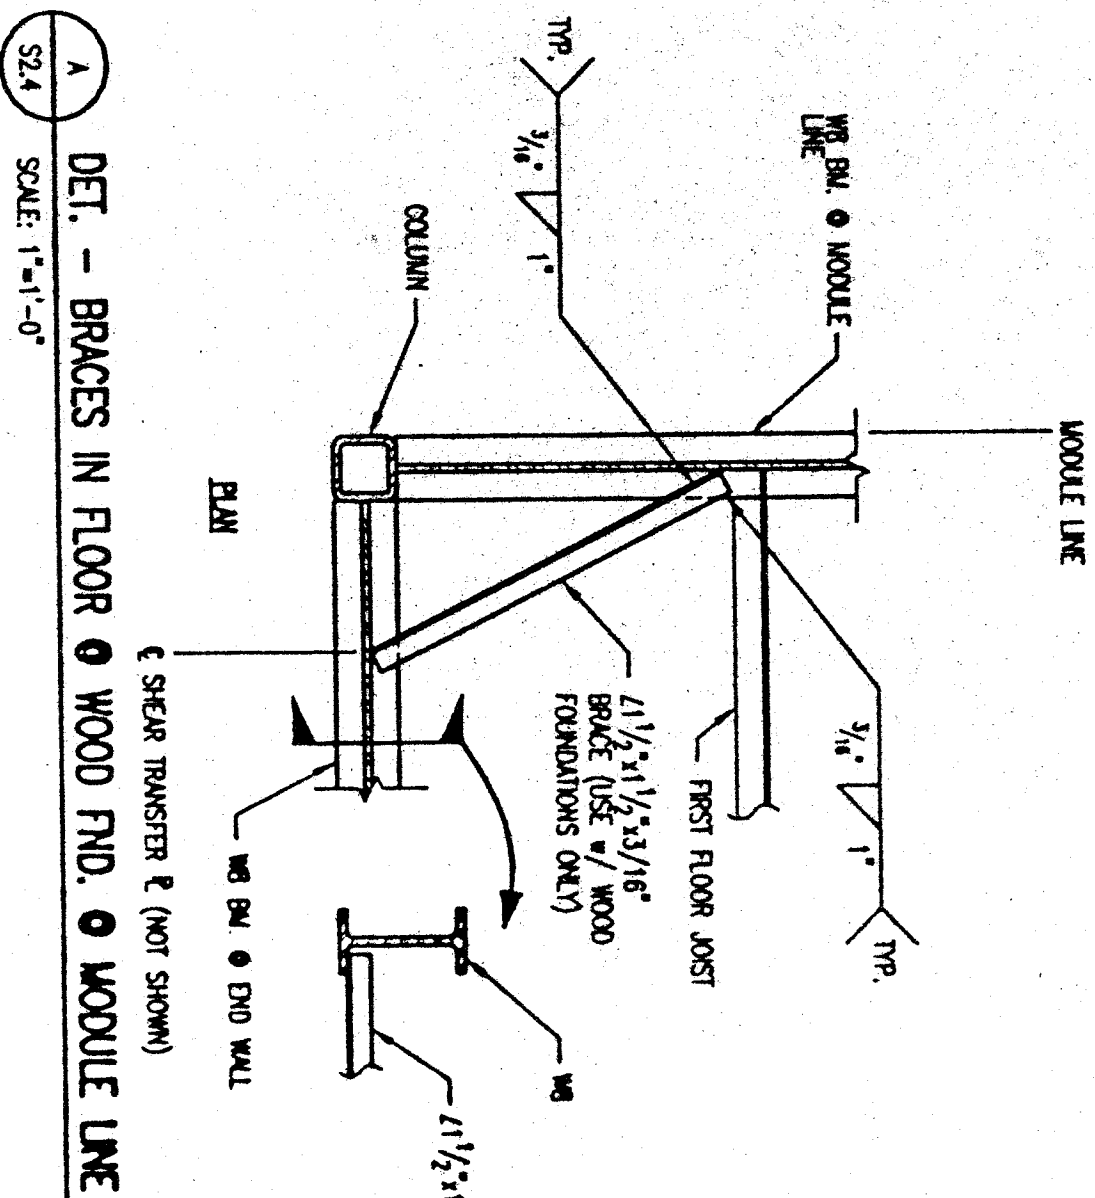


1 TYP. FLOOR PLAN - SIDE WALL MODULE

- NOTES:
- FLOOR JOISTS SHALL BE UNPINCHED LIGHT GAGE COLD ROLLED STEEL JOISTS W/ MIN. PROPERTIES PER DETAIL 8/S2.4.
 - PROVIDE ACCESS OPENINGS PER DETAIL 8/S2.4.
 - INSTALLATION & CONCRETE FND. TYP. SEE CONC. FND. PLAN.

2 TYP. ROOF PLAN - SIDEWALL MODULE

- NOTES:

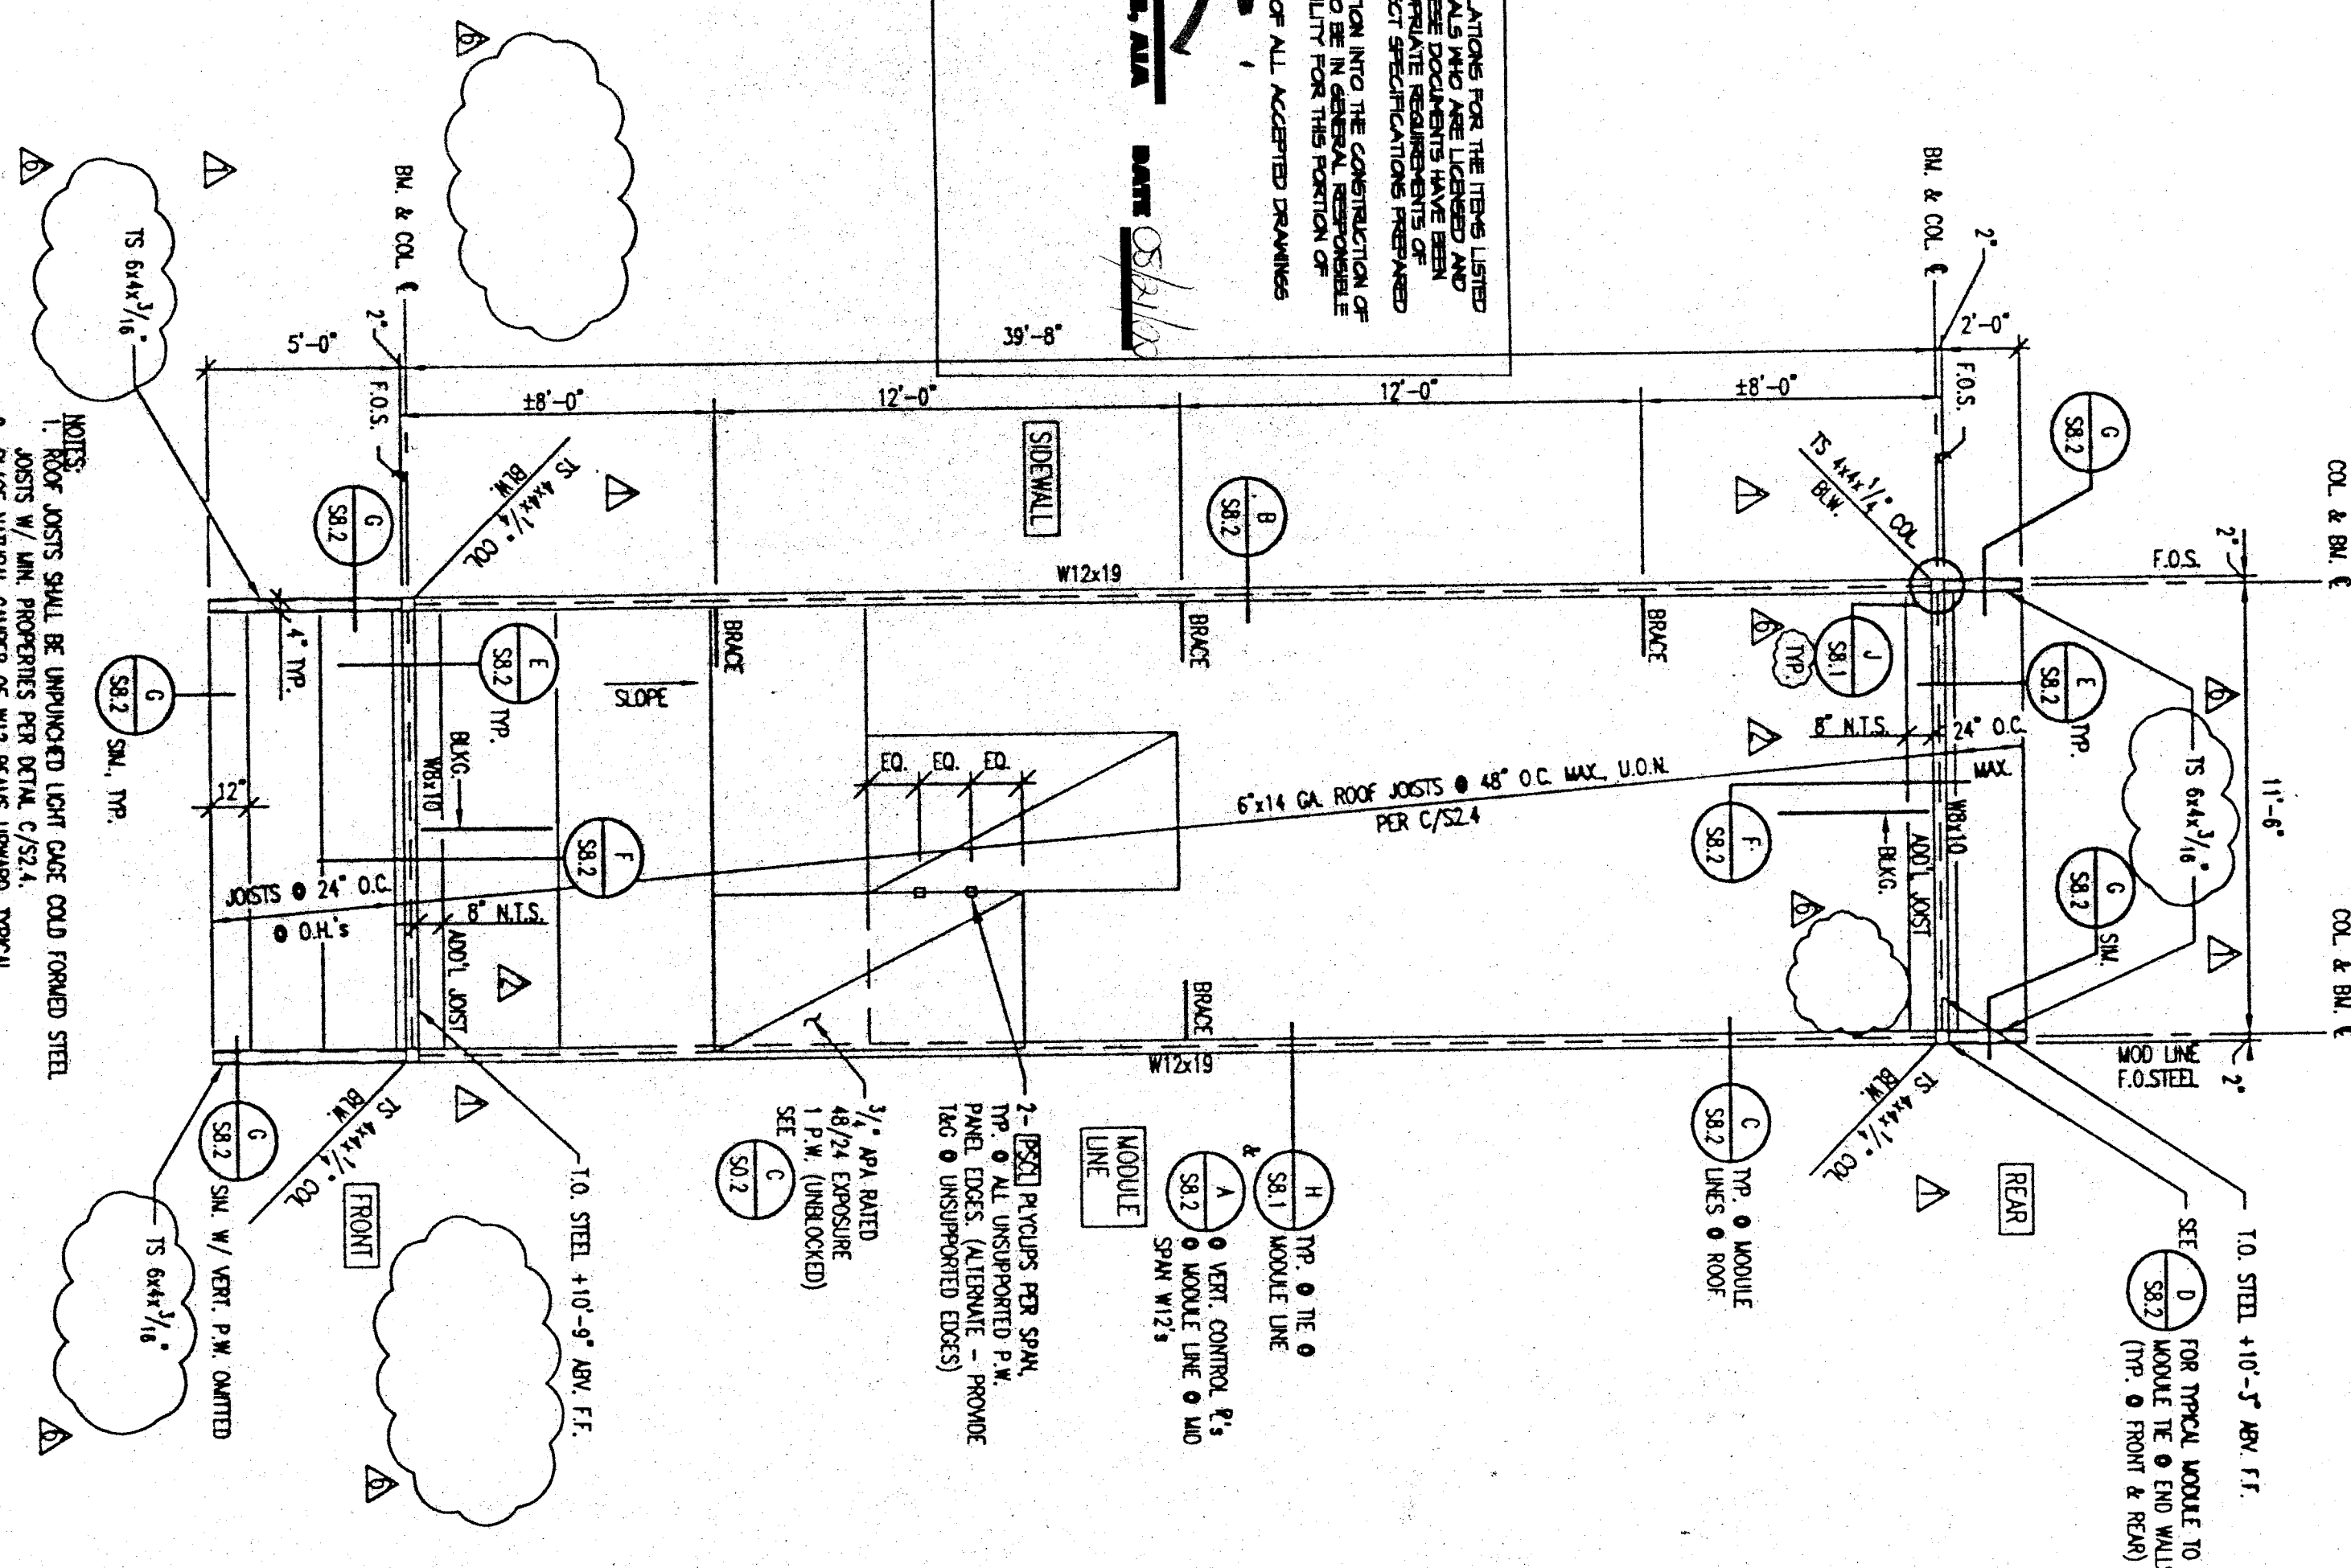

NOTE: SEE S0.3 & S8.3 TYP. FOR METAL STUD WALL ALTERNATE

REVISIONS

NO.	DATE	BY	CHKD.	DESCRIPTION
1	NOV 20 1997	PC-330		REVISED


PC-330

NOV 20 1997

IDENTIFICATION STAMP

DIV. OF THE STATE OF CALIFORNIA

DATE: 11-20-97

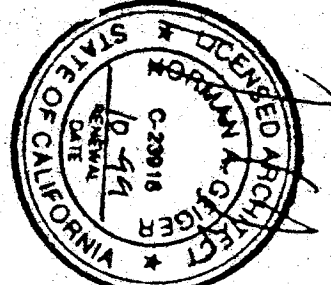









PACESETTER INDUSTRIES, INC.

P.O. BOX 1131, MODESTO, CA 95353 (209) 521-1600

24x40 RELOCATABLE BUILDING

TYPICAL FLOOR & ROOF PLANS & DETAILS - SIDEWALL MODULES