




PLAN - STRAP INTERSECTION

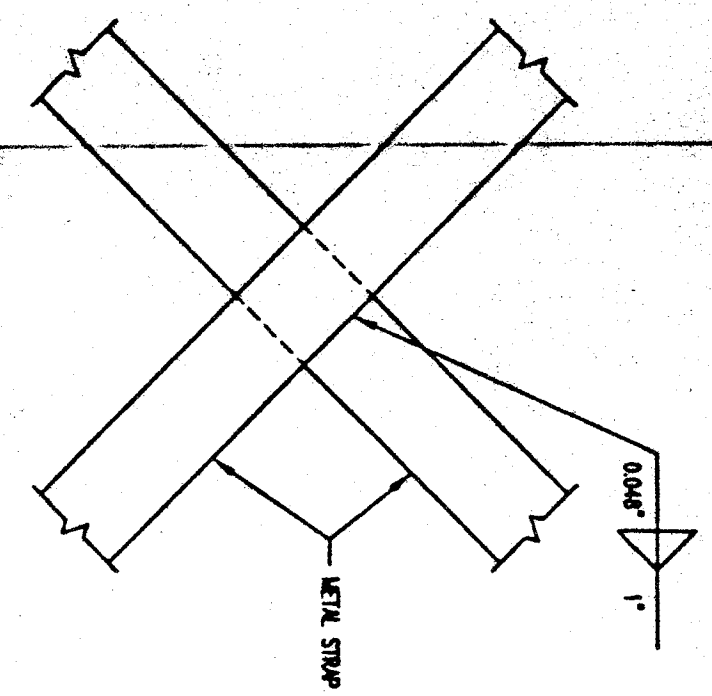


PLAN - STRAP JOIST INTERSECTION TYP. DETAIL

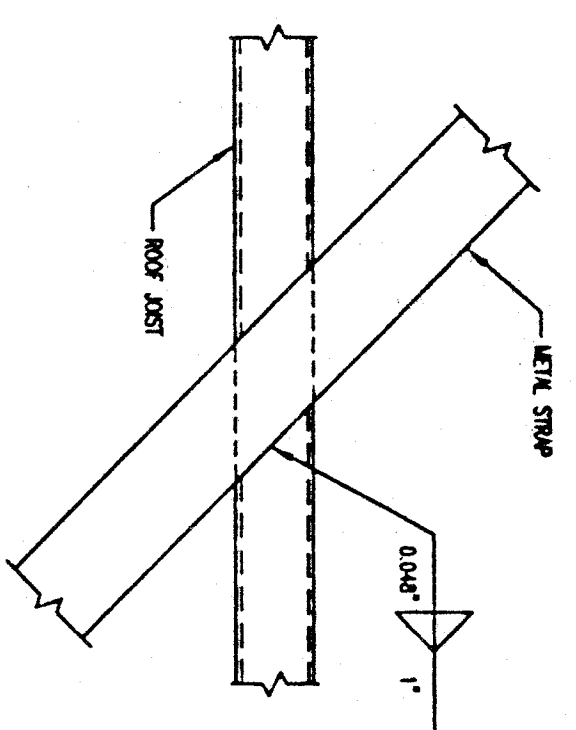


PLAN - STRAP CONN. CORNER COL.

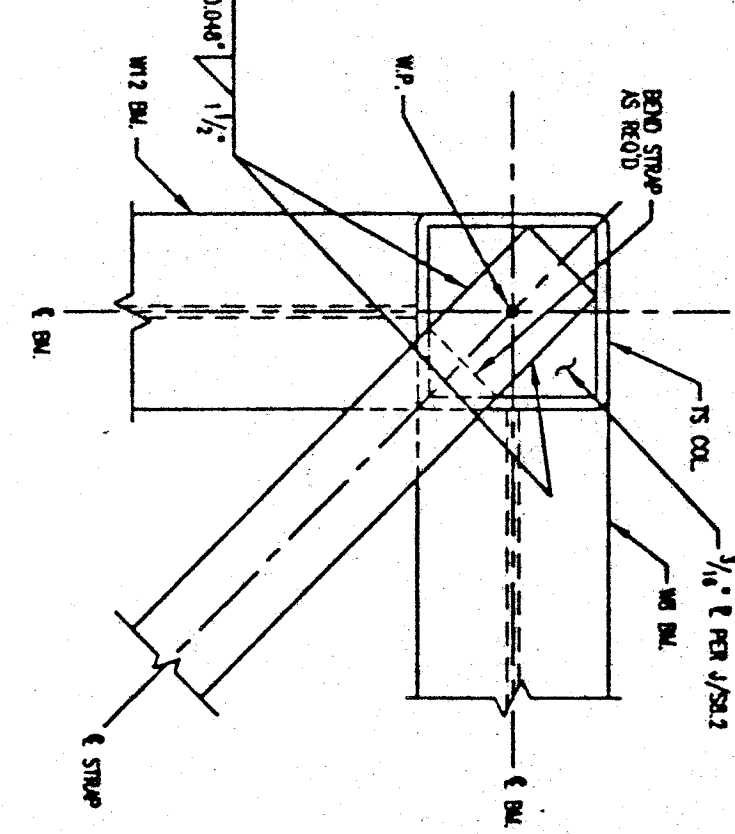


LAP SPlice STRAP BRACING

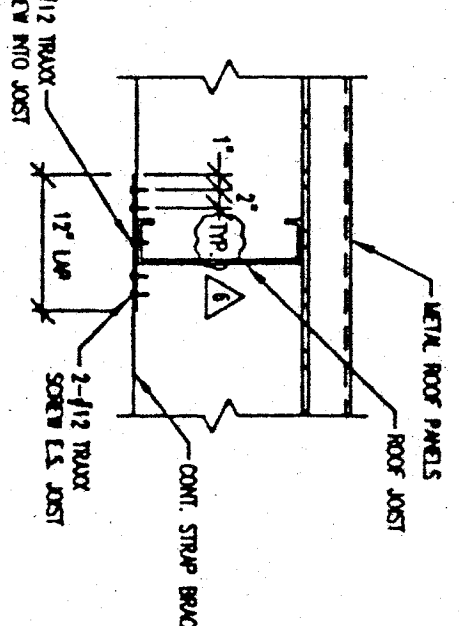


ROOF DETAIL - BLKG. ENDWALL BEAM

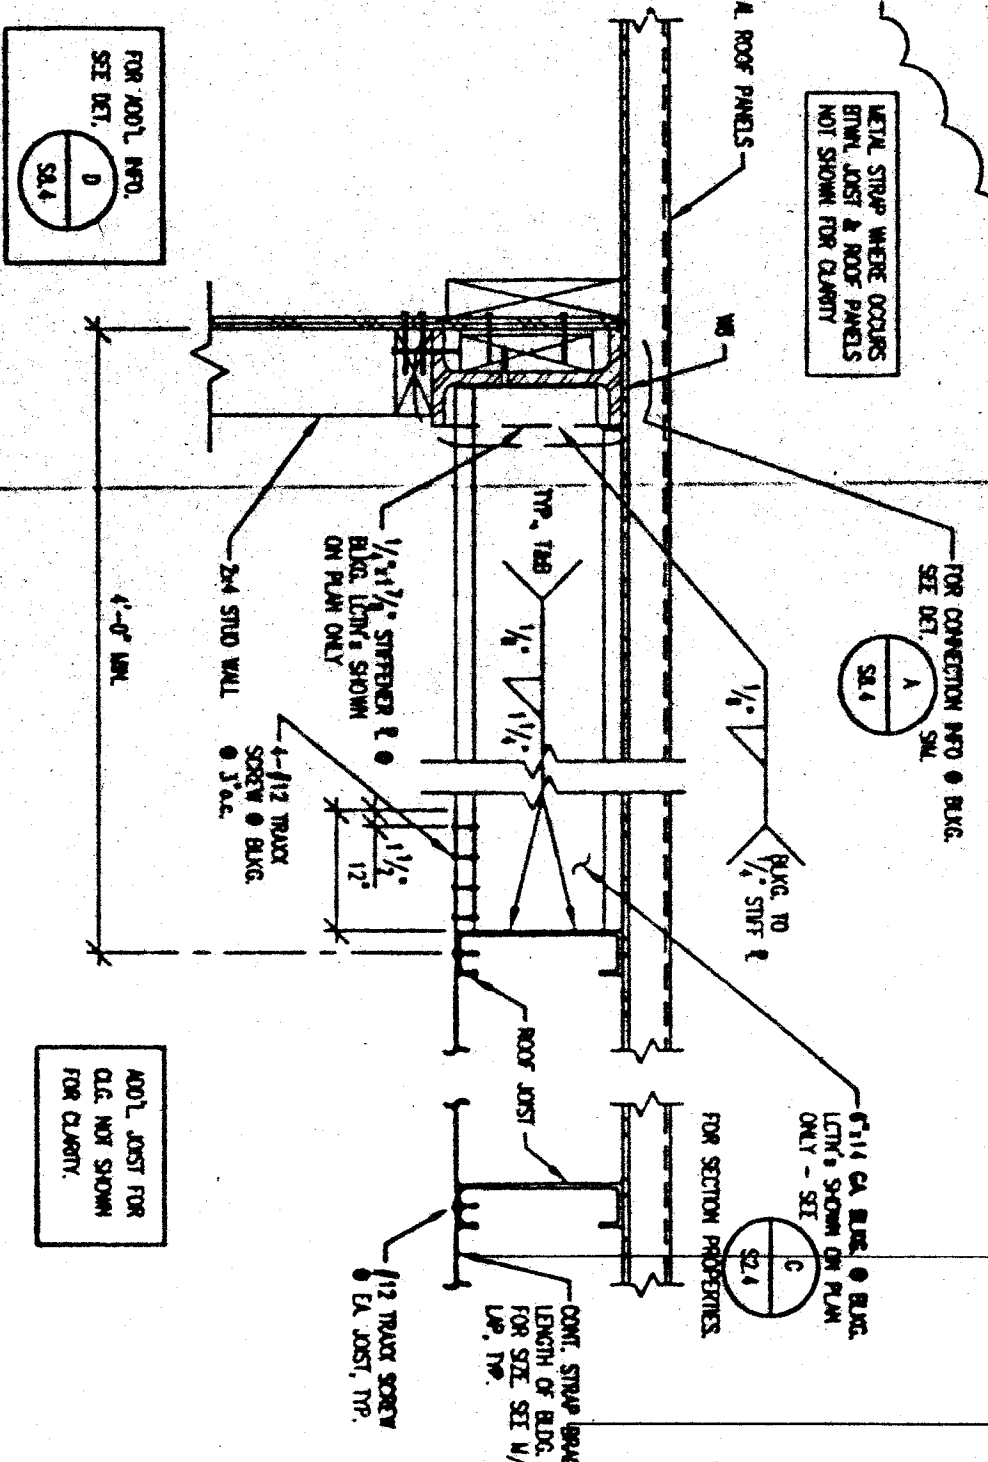


ROOF DETAIL - MODULE LINE ATTACHMENT BOLT

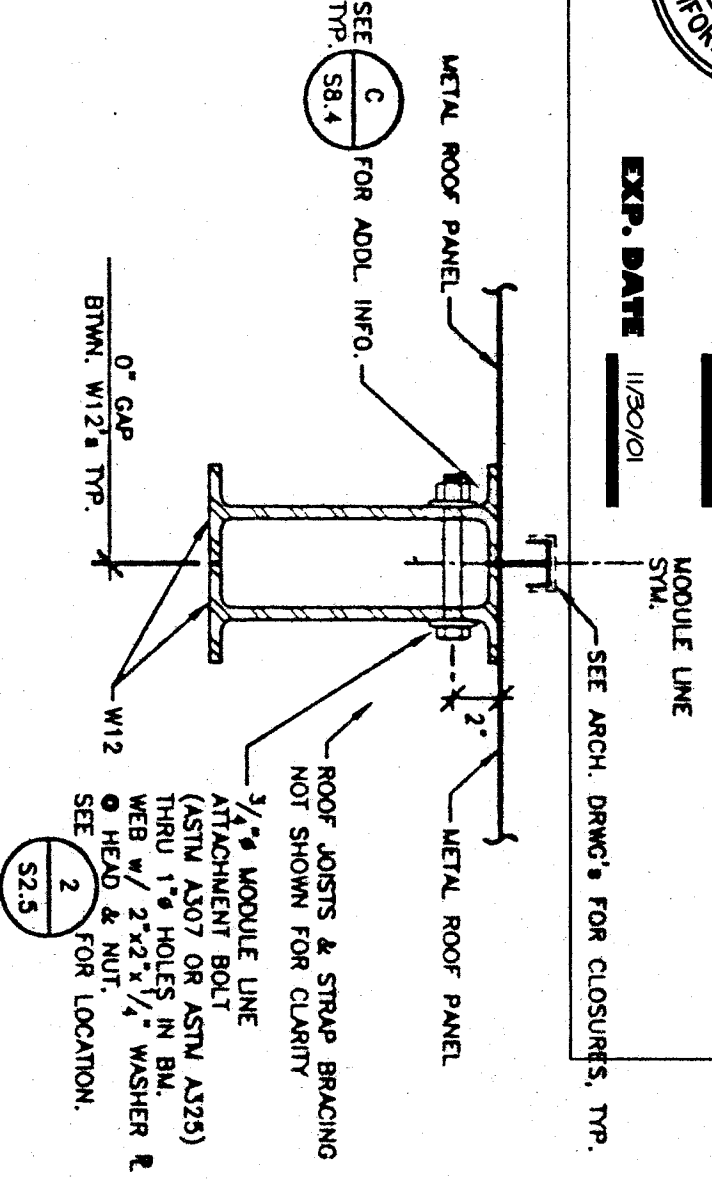


PLAN - STRAP CONN. MODULE LINE (SIDEWALL SIM.)

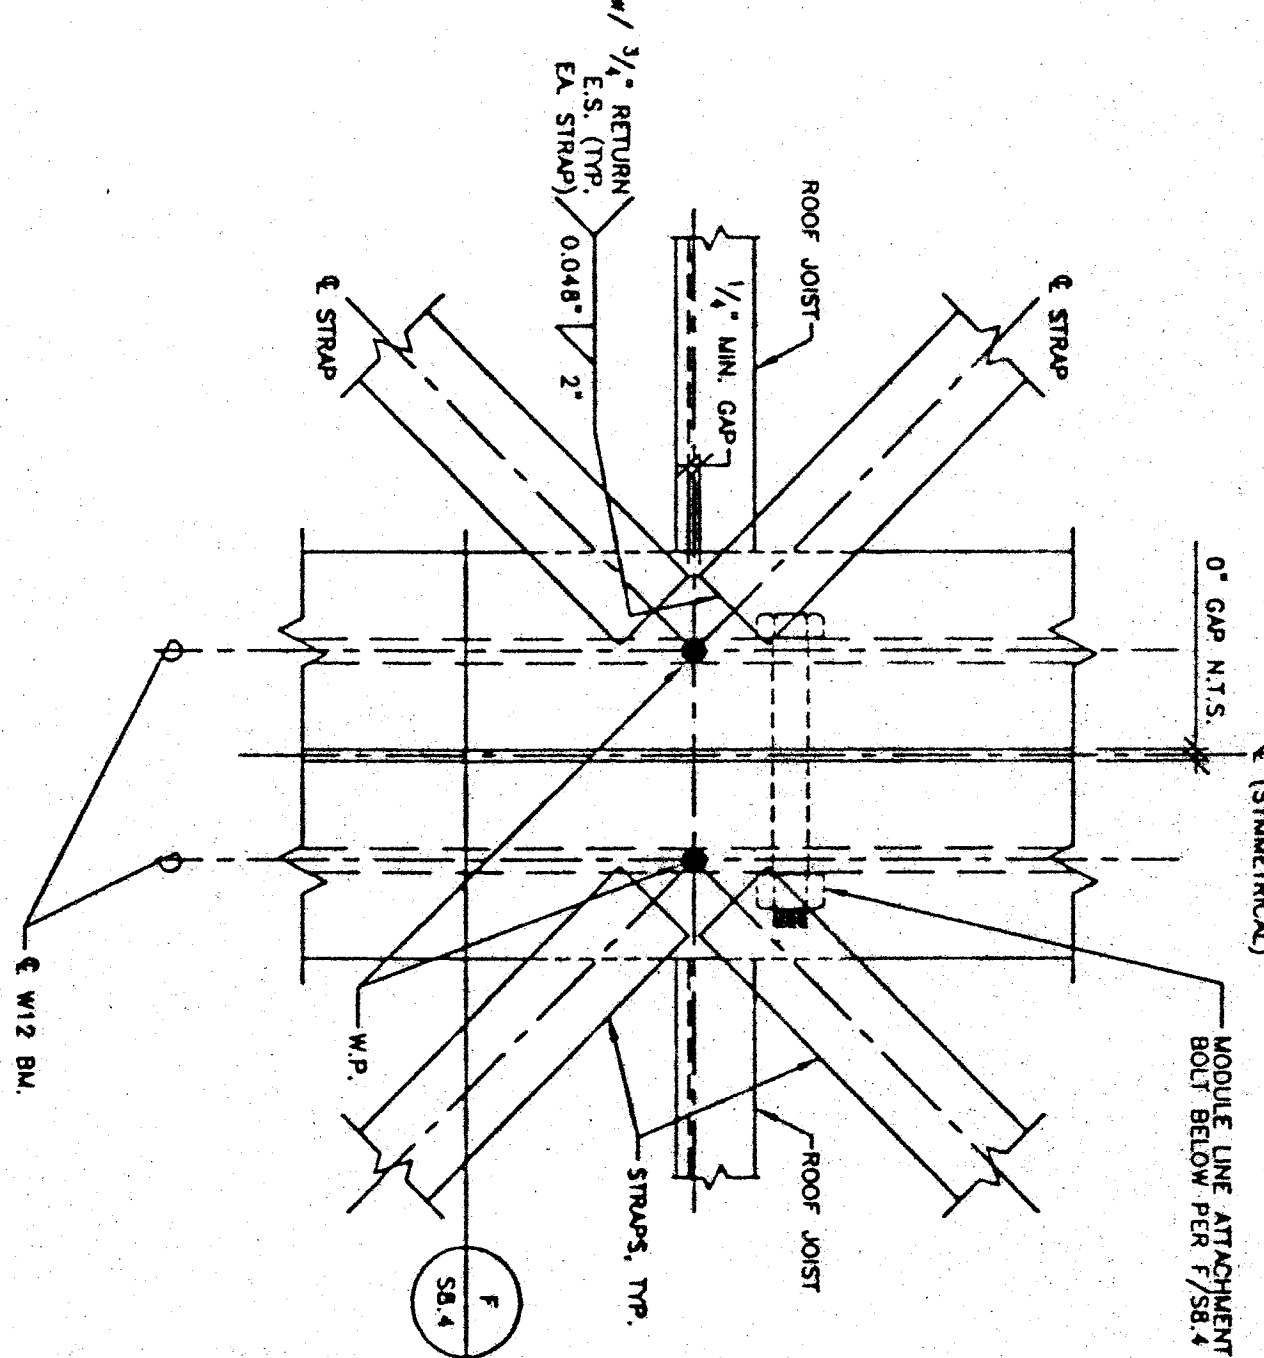


PLAN - STRAP CONN. BLKG.

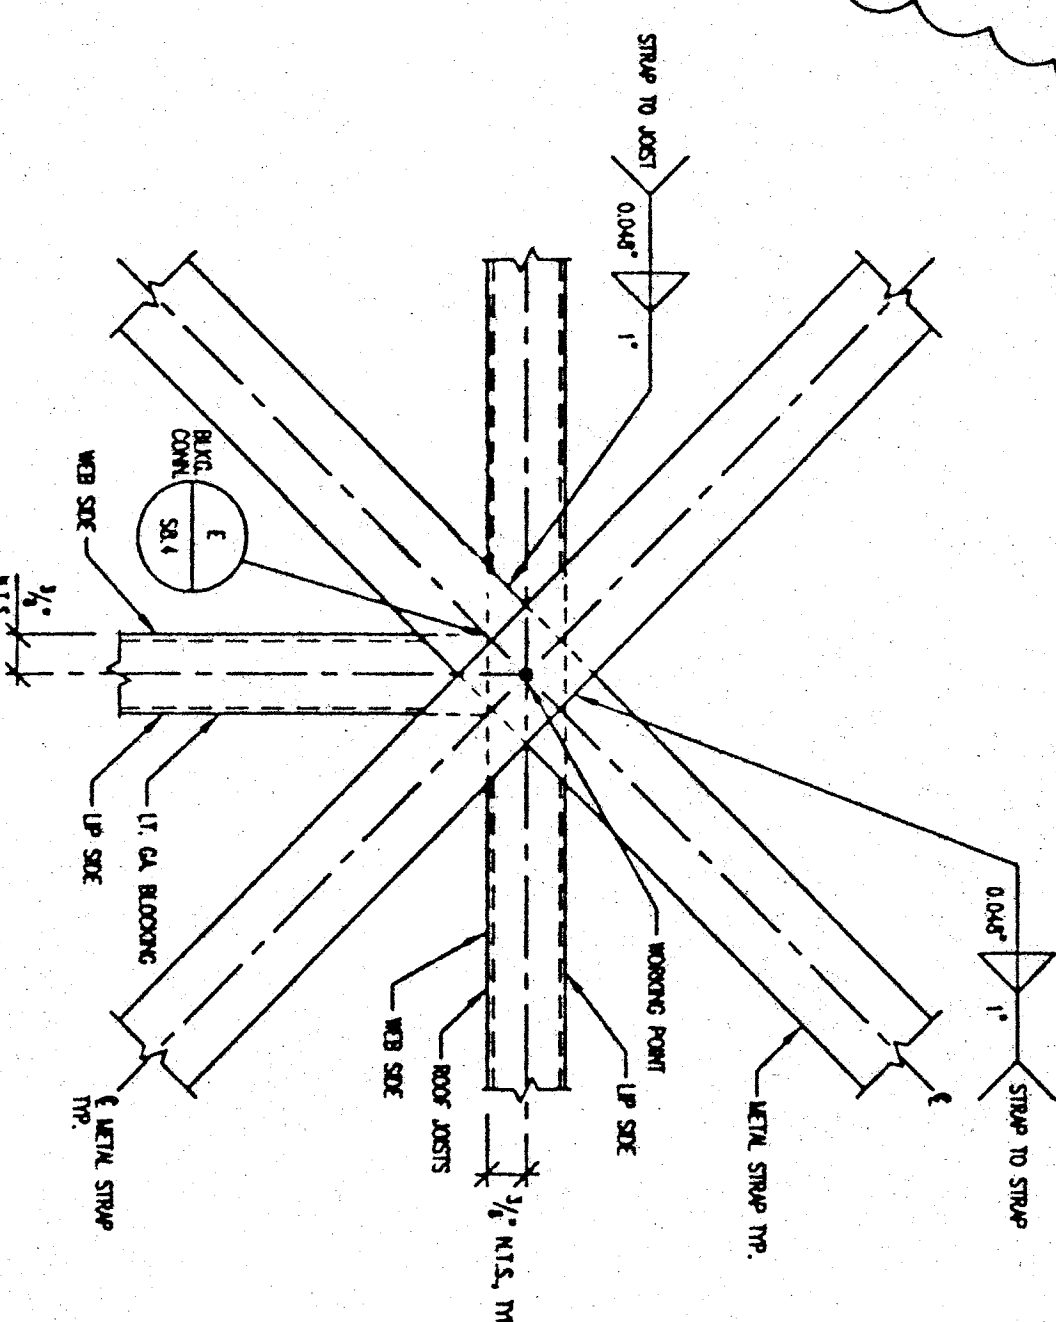


ROOF DETAIL - TYP. SIDEWALL

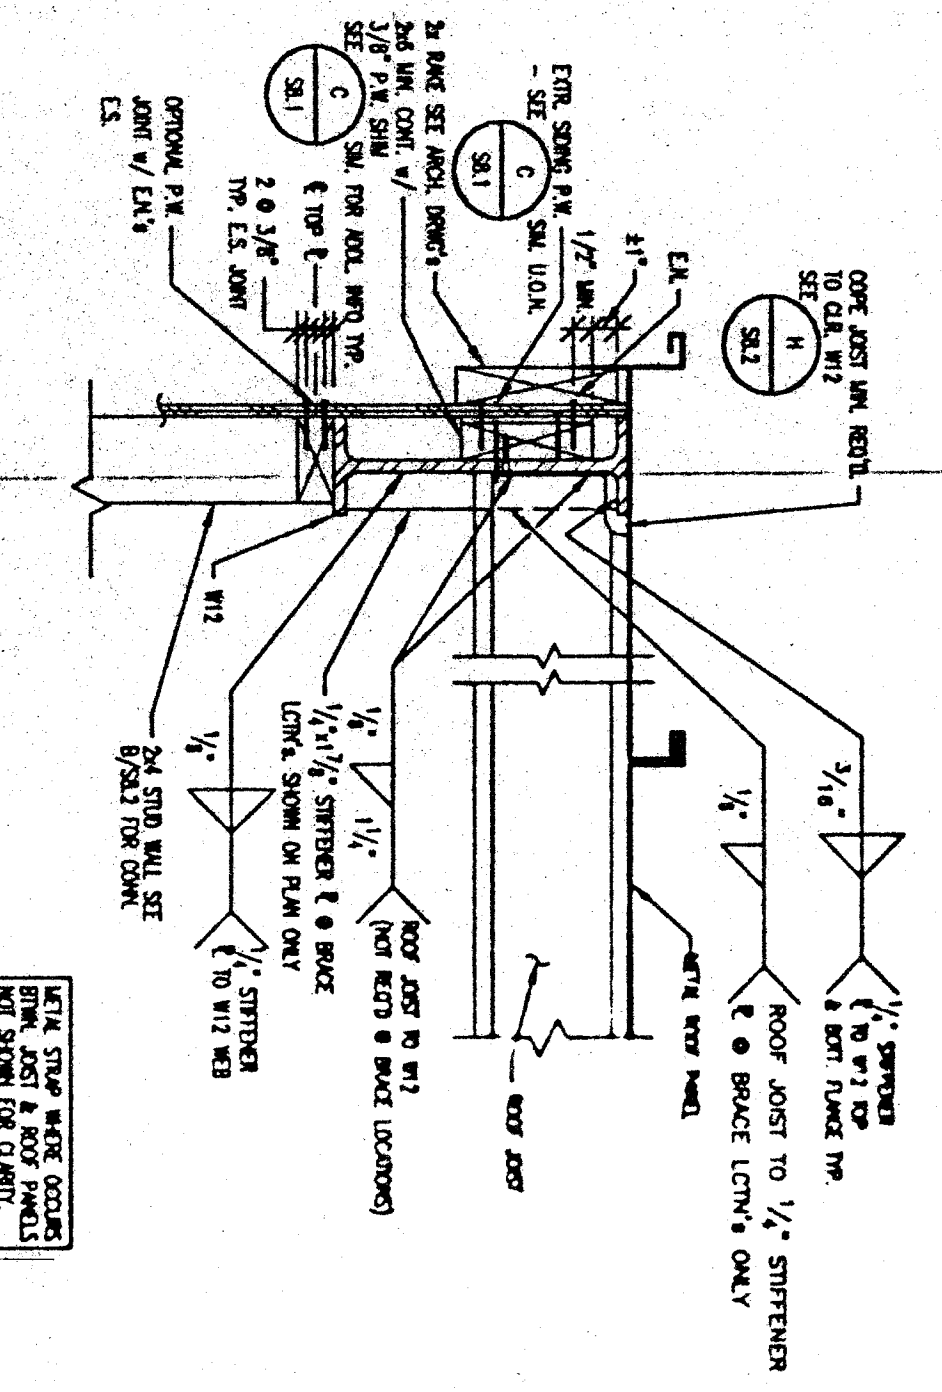


TYP. - ROOF BEAMS TO COL. CONN.

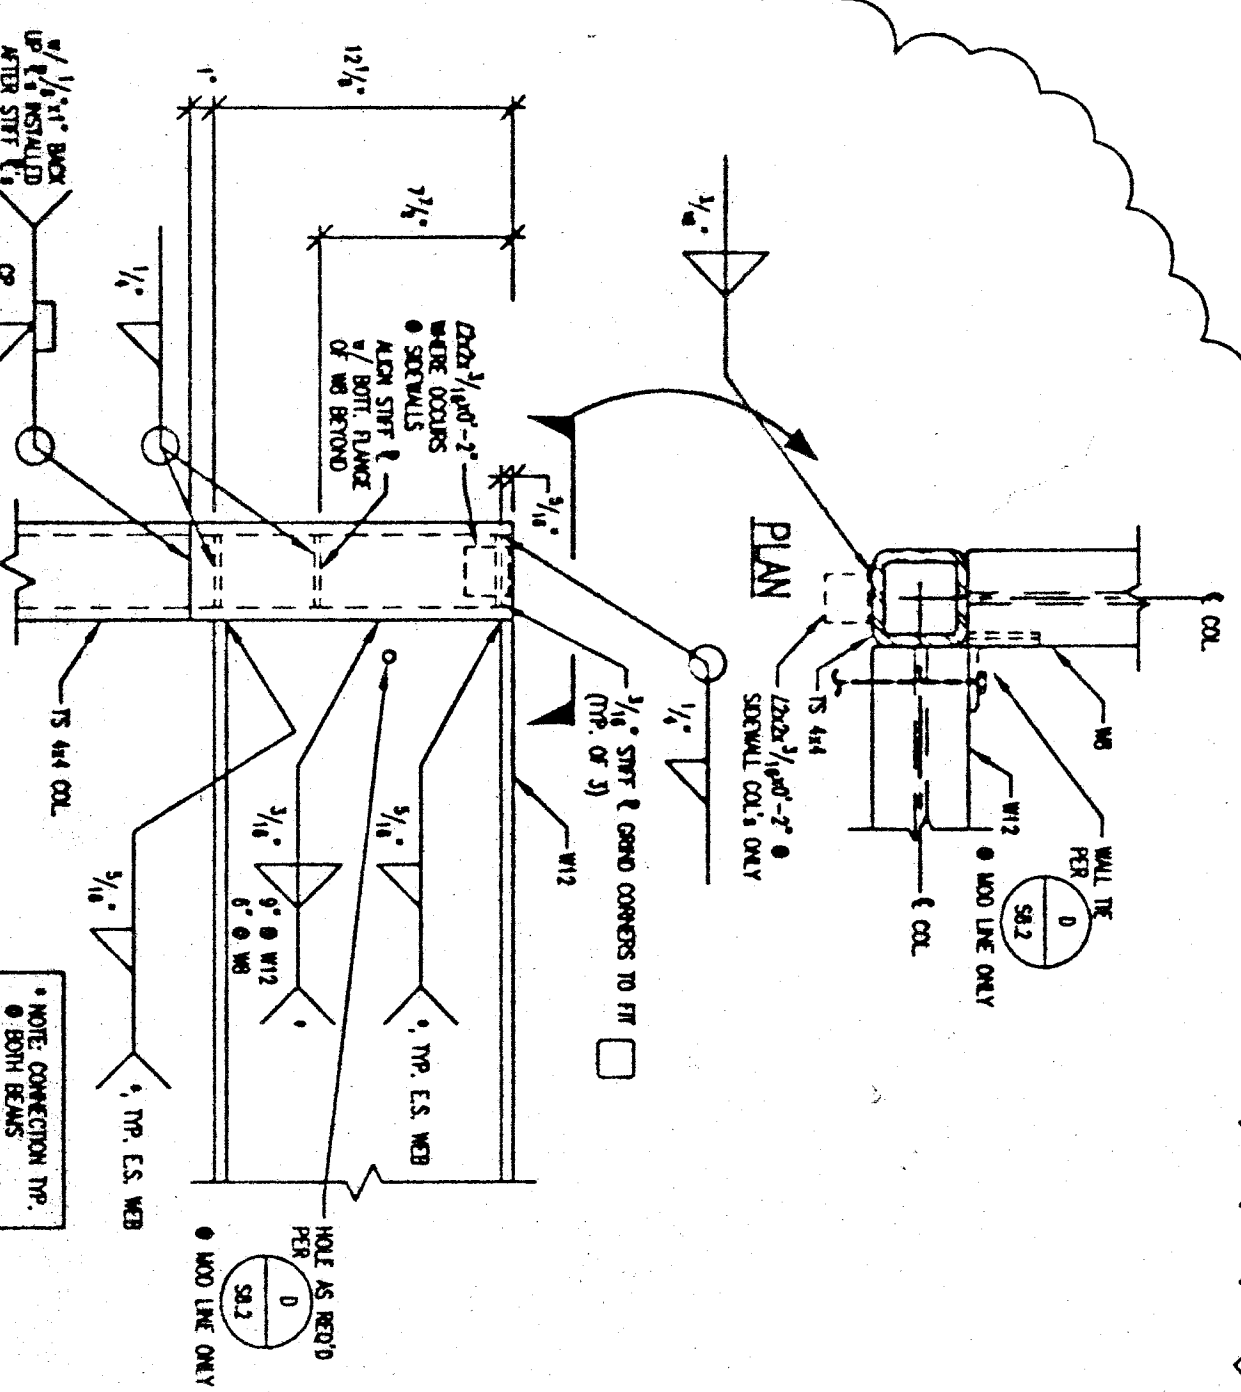

ROOF DETAIL - TYP. MODULE LINE

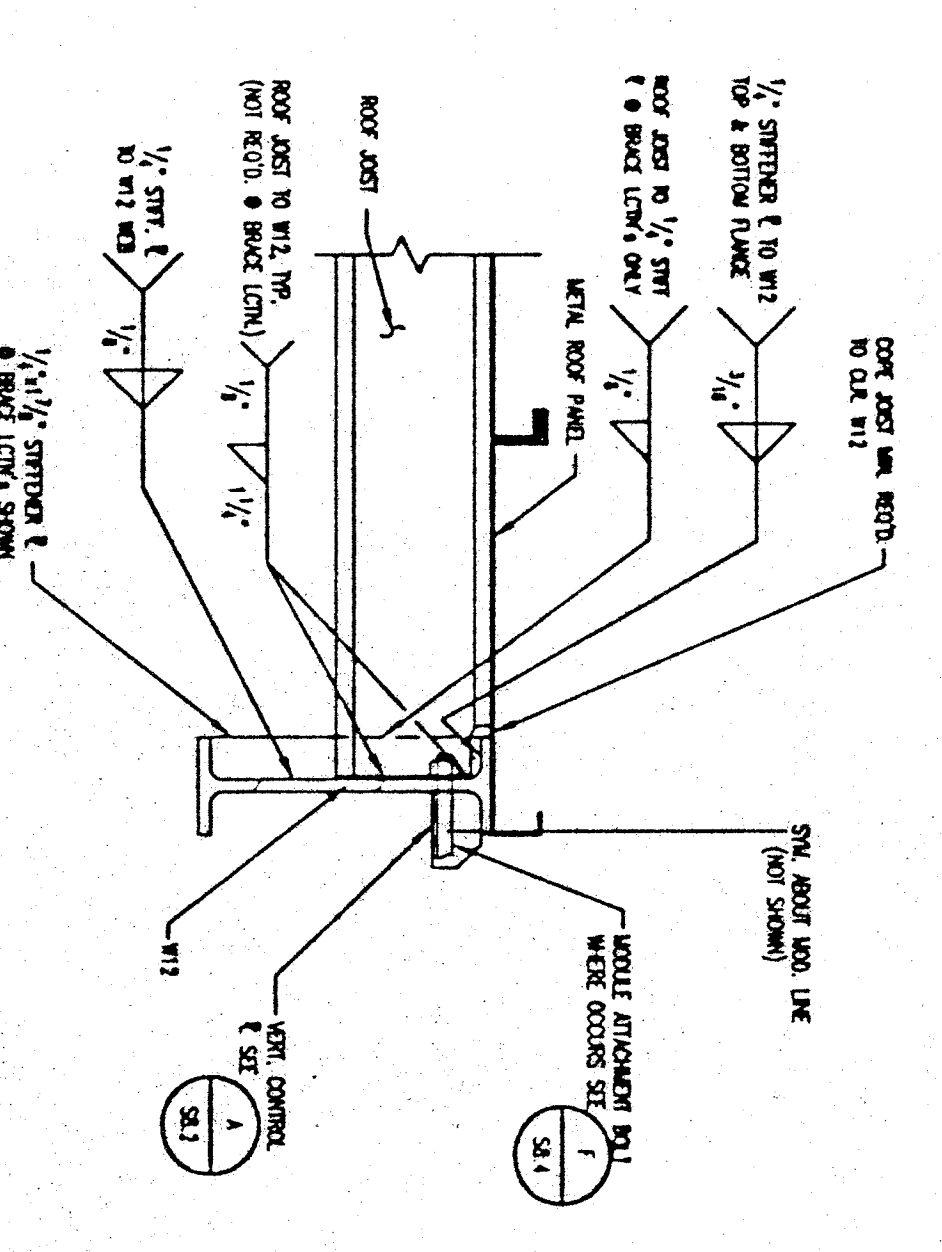

ROOF DETAIL - TYP. ENDWALLS

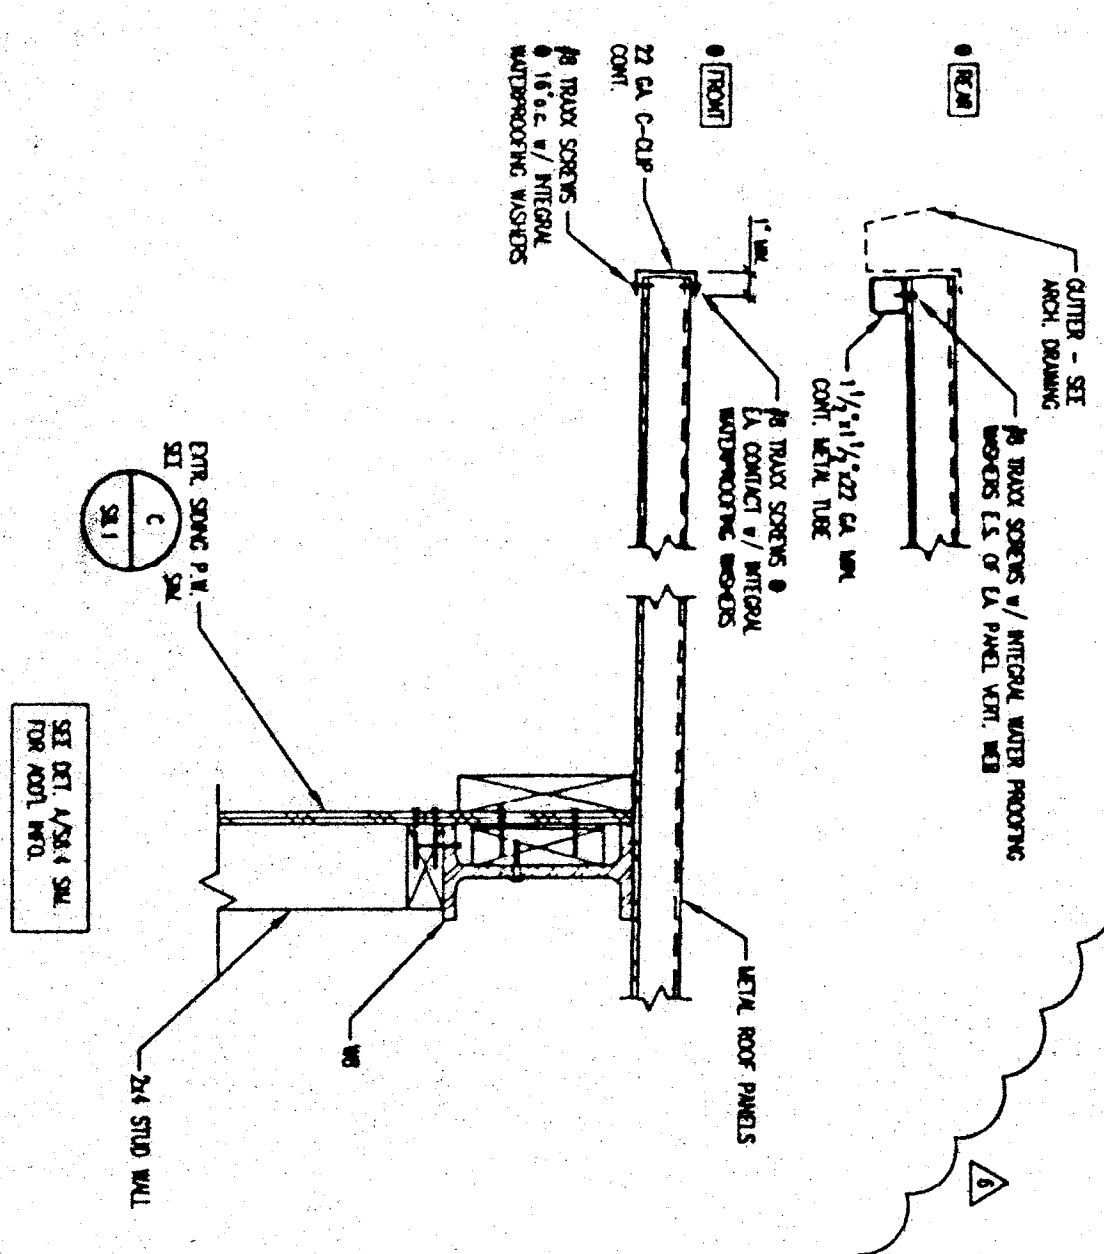

DESIGN (MKS) :
ROOF LINE LOAD :
FLOOR LINE LOAD :
WIND :
SEISMIC ZONE :
PC-330
NOV 20 1997
AS NOTED
JOB NO. 97007 PSPC1
SHEET

ANDERSON & DOIG
STRUCTURAL ENGINEERS
A CALIFORNIA CORPORATION
10306 PLACER LANE, STE 100, SACRAMENTO, CA 95827-2571
(916) 366-9622
FAX (916) 366-9623
REGISTERED PROFESSIONAL ENGINEER
STATE OF CALIFORNIA
EXPIRES 3-31-00

PACESETTER INDUSTRIES, INC.
P.O. BOX 1131, MODESTO, CA 95353 (209) 521-1600
24x40 RELOCATABLE BUILDING
ROOF DETAILS FOR METAL ROOF PANEL - ALTERNATE

REVISIONS	BY
1-27-97/SEET 0002	BD
20 APR - SET ALL SHEETS	BD
10-11-97	BD