



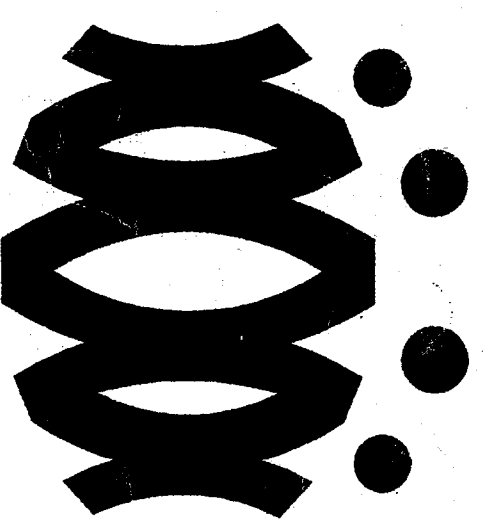

FLEWELLING & MOODY
architects for education

HEADQUARTERS OFFICE:
441 South Lake Avenue, 2nd floor
Pasadena, California 91101
Tel: 626.796.1100
Fax: 626.796.1101
E-Mail: info@flewellingmoody.com

ANTHONY WILFORD OFFICE:
1013 West 1st Avenue, 2nd floor
Long Beach, California 90804
Tel: 562.592.7771 Fax: 562.592.2346
E-Mail: anthony@flewellingmoody.com

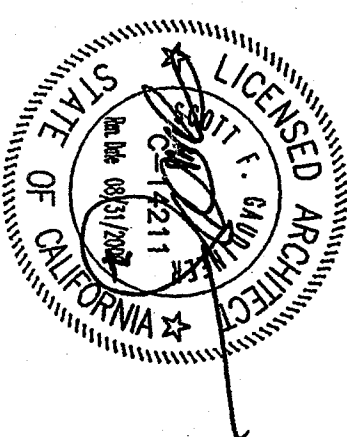

APPROVED	APPROVED
DIV. OF THE STATE ARCHITECT	DIV. OF THE STATE ARCHITECT
100 ANGELES BASIN REGIONAL OFFICE	100 ANGELES BASIN REGIONAL OFFICE

NO. 11121	DATE 2/6/07

COVER SHEET	COVER SHEET

196500	196500

RELOCATABLE BUILDINGS AT CESAR E. CHAVEZ ELEMENTARY SCHOOL

4201 MESA MARIN DRIVE
BAKERSFIELD, CALIFORNIA 93306

BAKERSFIELD CITY SCHOOL DISTRICT


GENERAL NOTES

1. PRIOR TO CONSTRUCTION, THE CONTRACTOR SHALL VERIFY THE LOCATION OF ALL EXISTING AND PROPOSED CONSTRUCTION, FENCES, CURBS, SIDEWALKS, UTILITY LINES, LANDSCAPING, ETC. THAT ARE DAMAGED DURING CONSTRUCTION. PROTECT ALL EXISTING CONSTRUCTION DESIGNATED TO REMAIN.
2. CONTRACTOR SHALL VERIFY THE LOCATION OF ALL EXISTING AND PROPOSED CONSTRUCTION, FENCES, CURBS, SIDEWALKS, UTILITY LINES, LANDSCAPING, ETC. THAT ARE DAMAGED DURING CONSTRUCTION. PROTECT ALL EXISTING CONSTRUCTION DESIGNATED TO REMAIN.
APPLICABLE CODES

- 2001 BUILDING STANDARDS ADMINISTRATIVE CODE, PART 1, TITLE 24 C.C.R.
- 2001 CALIFORNIA BUILDING CODE (CBC), PART 2, TITLE 24 C.C.R.
- (1997) UNIFORM BUILDING CODE VOLUMES 1-3 & 2001 CALIFORNIA AMENDMENTS
- 2001 CALIFORNIA ELECTRICAL CODE (CEC), PART 3, TITLE 24 C.C.R.
- (1999) NATIONAL ELECTRICAL CODE (NEC), PART 3, TITLE 24 C.C.R.
- 2001 CALIFORNIA MECHANICAL CODE (CMC), PART 4, TITLE 24 C.C.R.
- (2000) UNIFORM MECHANICAL CODE & 2001 CALIFORNIA AMENDMENTS
- 2001 CALIFORNIA PLUMBING CODE (CPC), PART 5, TITLE 24 C.C.R.
- (2000) UNIFORM PLUMBING CODE & 2001 CALIFORNIA AMENDMENTS
- 2001 CALIFORNIA ENERGY CODE, PART 6, TITLE 24 C.C.R.
- 2001 CALIFORNIA ELEVATOR SAFETY CONSTRUCTION CODE, PART 7, TITLE 24 C.C.R.
- 2001 CALIFORNIA FIRE CODE (FC), PART 9, TITLE 24 C.C.R.
- (2000) UNIFORM FIRE CODE & 2001 CALIFORNIA AMENDMENTS
- 2001 CALIFORNIA REFERENCED STANDARDS CODE, PART 12, TITLE 24 C.C.R.
- (2000) U.B.C. STANDARDS & 2001 CALIFORNIA AMENDMENTS
- 1990 TITLE 19, C.C.R., PUBLIC SAFETY, STATE FIRE MARSHAL REGULATIONS.
- NEPA STANDARDS
- NEPA 13 AUTOMATIC SPRINKLER SYSTEMS 1999 EDITION
- NEPA 14 STANDPIPE SYSTEMS 2000 EDITION
- NEPA 15 DETECTION SYSTEMS 1998 EDITION
- NEPA 16 DETECTION SYSTEMS 1998 EDITION
- NEPA 22 NATIONAL FIRE ALARM CODE (CALIFORNIA AMENDED) 1999 EDITION
- (NOTE SEE UL STANDARD 1971 FOR VISUAL DEVICES)
- NEPA 253 CRITICAL RADIANT FLUX OF FLOOR COVERING SYSTEMS 2000 EDITION
- NEPA 2001 CLEAN AGENT FIRE EXTINGUISHING SYSTEMS 2000 EDITION
- REFERENCE CODE SECTION FOR NEPA STANDARDS-CBC (SN) 3504.1

THIS IS A COMPLETE FIRE ALARM SIGNALING.

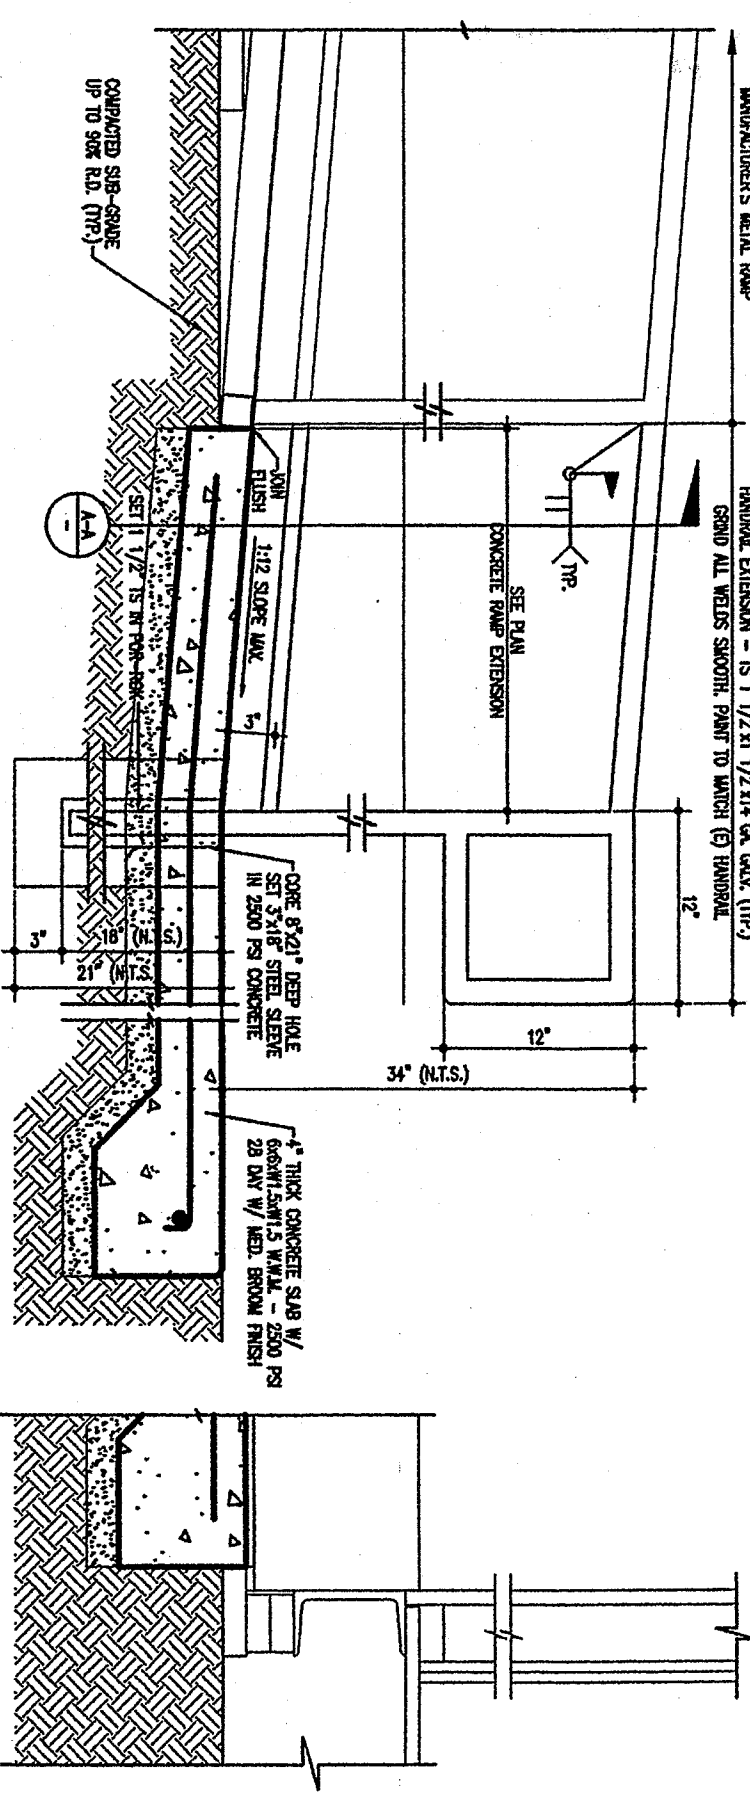

RAMP EXTENSION

SIGNATURE ON PLANS AND SPECIFICATIONS

THESE DRAWINGS AND / OR SPECIFICATIONS AND / OR CALCULATIONS FOR THE ITEMS DESIGNATED WITH A "Z" HAVE BEEN PREPARED BY OTHER DESIGN PROFESSIONALS OR CONSULTANTS WHO ARE LICENSED AND / OR AUTHORIZED TO PREPARE SUCH DRAWINGS IN THIS STATE. THESE DOCUMENTS REQUIREMENTS OF TITLE 24, CALIFORNIA CODE OF REGULATIONS AND THE PROJECT SPECIFICATIONS PREPARED BY FLEWELLING & MOODY. THESE DOCUMENTS ARE ACCEPTABLE FOR INCORPORATION INTO THE CONSTRUCTION OF THIS PROJECT FOR WHICH I AM THE INDIVIDUAL DESIGNATED TO BE IN GENERAL RESPONSIBLE CHARGE (OR FOR WHICH I HAVE BEEN DELEGATED RESPONSIBILITY FOR THIS PORTION OF THE WORK).

NOVEMBER 27, 2006
Date
8/15/2007
Expiration Date
Scott Gendreau, AIA
License Number
C 142

MECHANICAL ENGINEER

STINE BURKE
141 SOUTH LAKE AVENUE
PASADENA, CA 91101
(626) 448-9757
(626) 448-5477 FAX
CONTACT: STINE BURKE


ELECTRICAL ENGINEER

WATERS ENGINEERING
7200 SOUTH ERMINGHAM, SUITE B
VANALYSTA, CA 93277
(559) 733-9733
(559) 733-9755 FAX
CONTACT: VINCENT W. WATERS, P.E.



SHEET INDEX

- ARCHITECTURE:
 - A-00 COVER SHEET
 - A-10 SITE PLAN AND ENLARGED PARTIAL SITE PLANS
 - A-20 DETAILS
 - P-101 PLUMBING SITE PLAN
 - P-102 PLUMBING SPECIFICATIONS
 - E-1 PARTIAL SITE ELECTRICAL PLAN
 - E-2 ENLARGED SIGNAL SYSTEMS PLAN AND DETAILS
 - E-3 ENLARGED FIRE ALARM SYSTEMS PLAN, CALCULATION AND DETAILS
 - E-4 MATERIAL SPECIFICATIONS
- 24-407 BUILDING PLAN BY "MERCON MODULAR SYSTEM, INC." PC - # 02-104915
 - TS-1 TITLE AND BUILDING DATA NOTES
 - N-1 GENERAL NOTES AND SPECIFICATIONS
 - 1 FLOOR PLAN AND NOTES
 - 2 EXTERIOR ELEVATIONS
 - 3 CEILING GRID, DETAILS AND NOTES
 - 4 INTERIOR ELEVATIONS AND OPTIONS
 - 5 FLOOR FRAMING PLAN AND DETAILS (50 PSF LL.)
 - S2 FLOOR FRAMING PLAN AND DETAILS
 - S3 ROOF FRAMING PLAN AND DETAILS
 - S4 WALL FRAMING PLAN AND DETAILS
 - S5 WALL FRAMING ELEVATIONS AND FRAME DETAILS
 - S6 RAMP PLAN, ELEVATIONS AND DETAILS
 - S7 MECHANICAL PLAN AND NOTES
 - S8 ENERGY WANDERLY MEASURES
 - M1 ELECTRICAL PLAN AND NOTES
 - M2 ELECTRICAL PLAN AND NOTES
 - T-24 ENERGY WANDERLY MEASURES
- 12-407 BUILDING PLAN BY "MERCON MODULAR SYSTEM, INC." PC - # 02-104931
 - TS-1 TITLE AND BUILDING DATA NOTES
 - N-1 GENERAL NOTES AND SPECIFICATIONS
 - 1 FLOOR PLAN AND NOTES
 - 2 EXTERIOR ELEVATIONS
 - 3 CEILING GRID, DETAILS AND NOTES
 - 4 INTERIOR ELEVATIONS AND OPTIONS
 - 5 FLOOR FRAMING PLAN AND DETAILS
 - S2 FLOOR FRAMING PLAN AND DETAILS
 - S3 ROOF FRAMING PLAN AND DETAILS
 - S4 WALL FRAMING PLAN AND DETAILS
 - S5 WALL FRAMING ELEVATIONS AND FRAME DETAILS
 - S6 RAMP PLAN, ELEVATIONS AND DETAILS
 - S7 MECHANICAL PLAN AND NOTES
 - S8 ENERGY WANDERLY MEASURES
 - M1 ELECTRICAL PLAN AND NOTES
 - M2 ELECTRICAL PLAN AND NOTES
 - T-24 ENERGY WANDERLY MEASURES

INTERIOR ELEVATIONS - BOYS RESTROOM

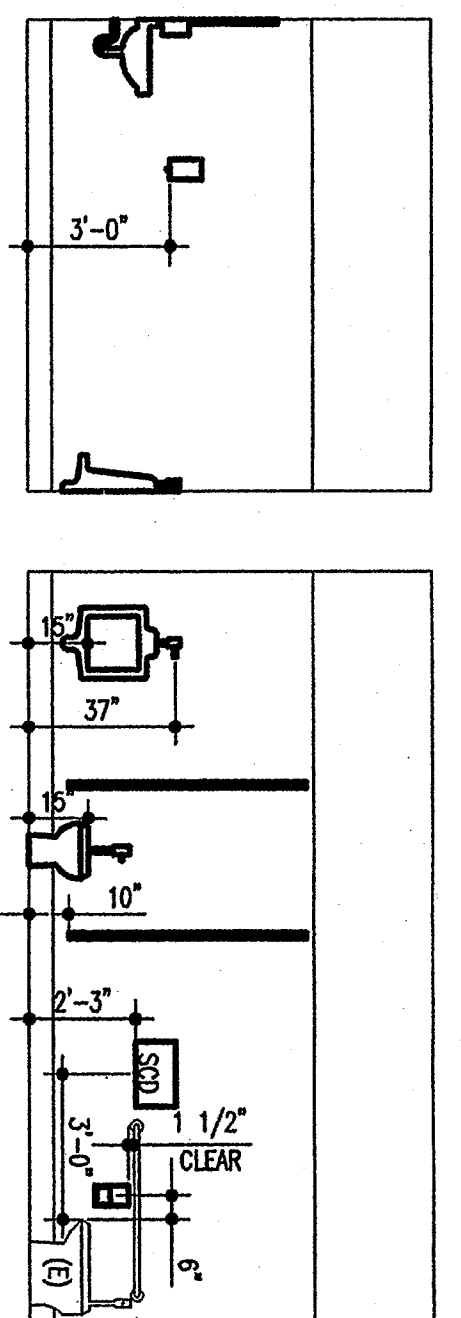

INTERIOR ELEVATIONS - BOYS RESTROOM

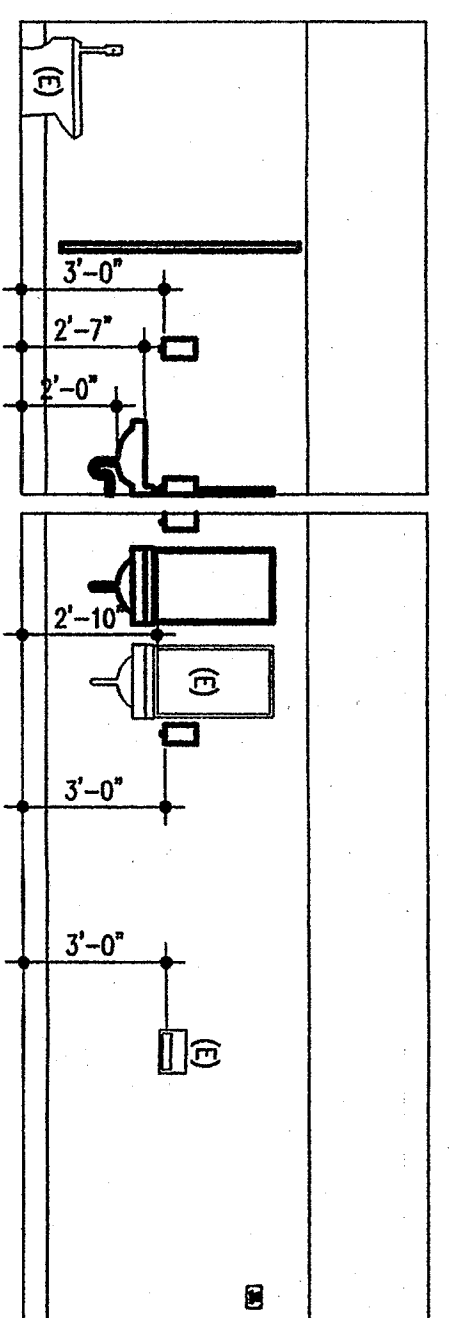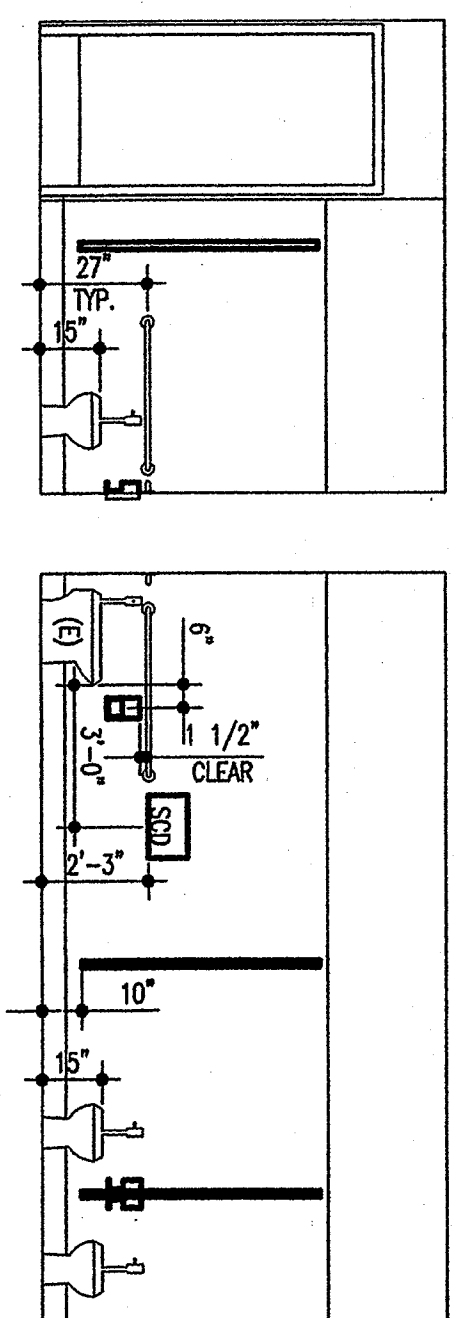


INTERIOR ELEVATIONS - GIRLS RESTROOM

INTERIOR ELEVATIONS - GIRLS RESTROOM

- 24-407 BUILDING PLAN BY "MERCON MODULAR SYSTEM, INC." PC - # 02-104915
- A TITLE SHEET INDEX AND BUILDING DATA
- A-1 GENERAL NOTES AND SPECIFICATIONS
- A-2 INTERIOR AND EXTERIOR ELEVATIONS
- A-3 REFLECTED CEILING PLAN, DETAILS AND NOTES
- A-4 BUILDING SECTION AND DETAILS
- A-5 STRUCTURAL GENERAL NOTES AND DETAILS
- S-01 FOUNDATION PLANS
- S-02 ROOF FRAMING PLAN AND DETAILS
- S-03 FLOOR FRAMING PLAN AND DETAILS
- S-04 WALL FRAMING PLAN AND DETAILS
- S-05 WALL FRAMING ELEVATIONS AND FRAME DETAILS
- S-06 RAMP PLAN, ELEVATIONS AND DETAILS
- S-07 MECHANICAL PLAN AND NOTES
- S-08 ENERGY WANDERLY MEASURES
- M-1 ELECTRICAL PLAN AND NOTES
- M-2 ELECTRICAL PLAN AND NOTES
- T-24 ENERGY WANDERLY MEASURES

VICINITY MAP

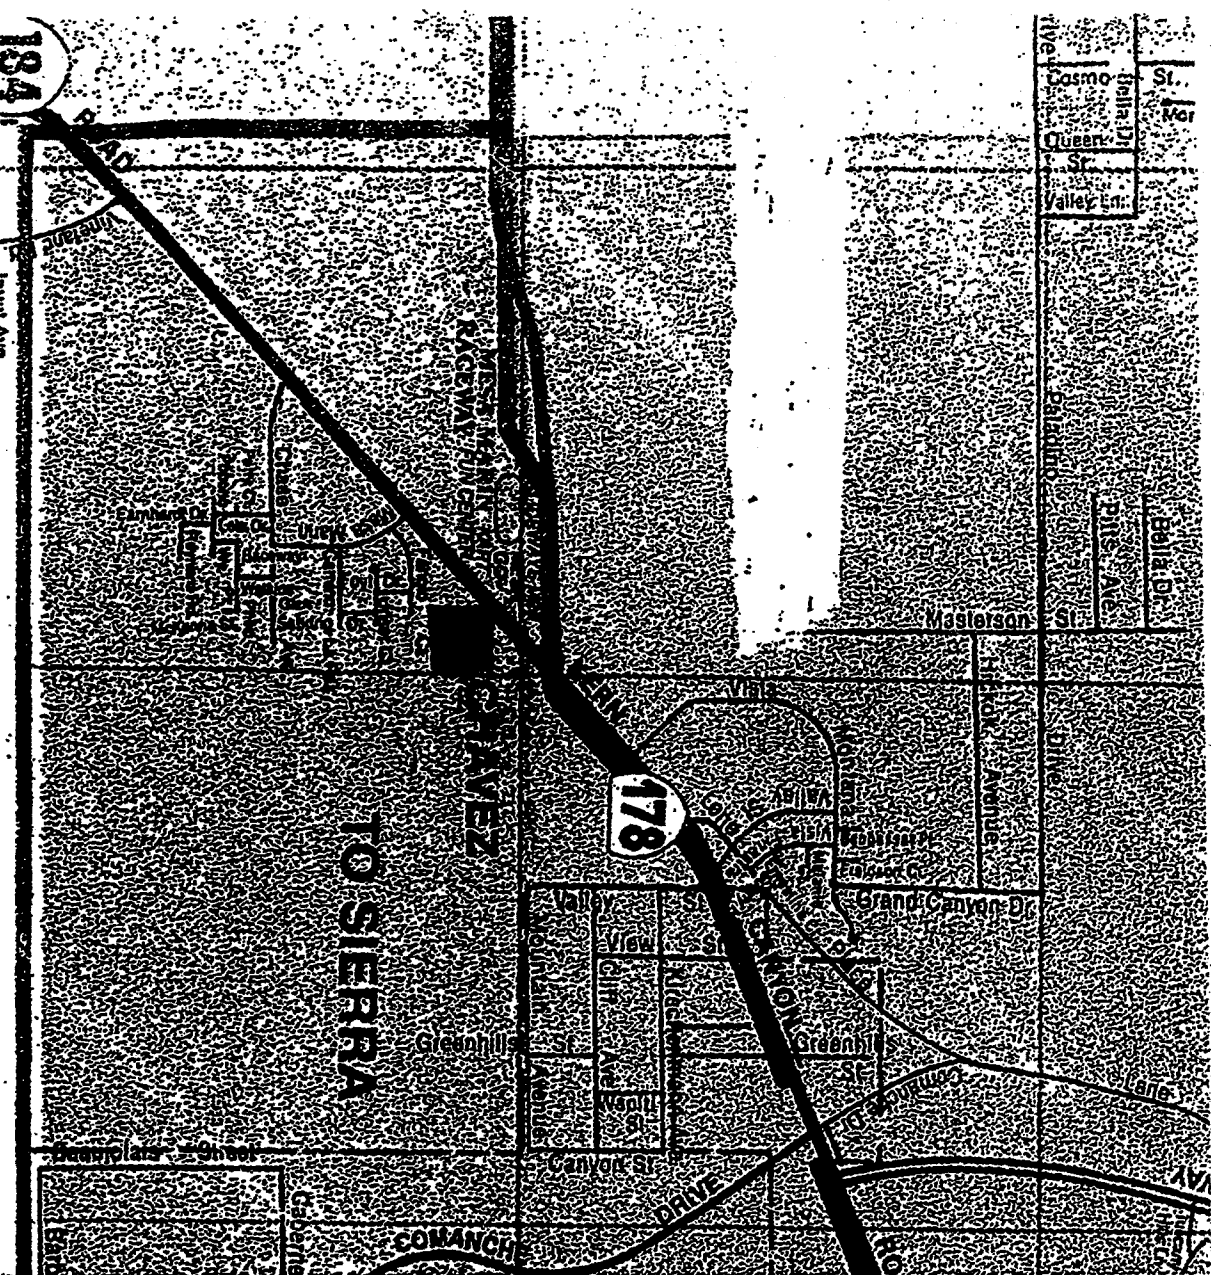

VICINITY MAP