


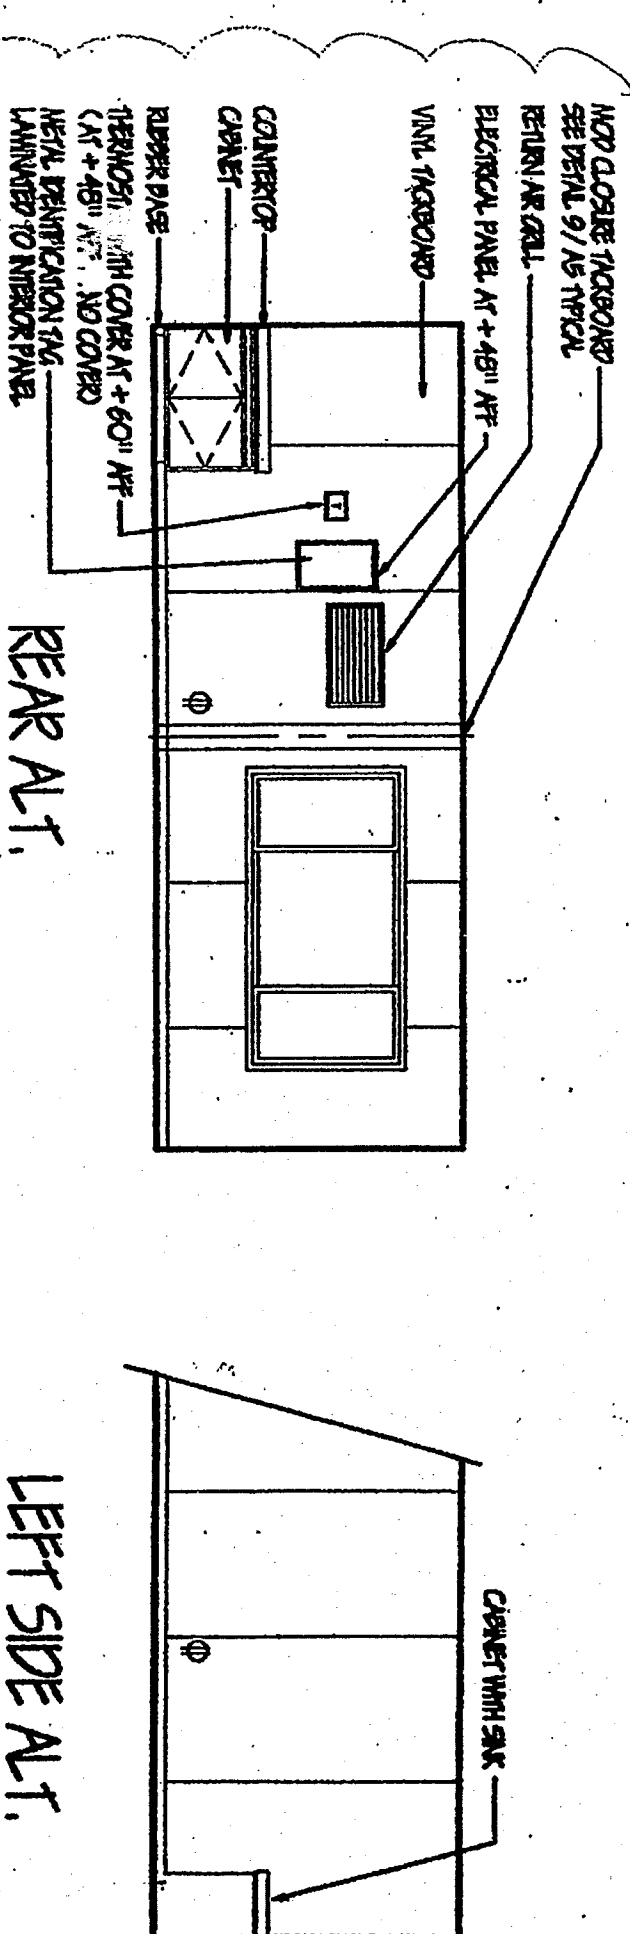
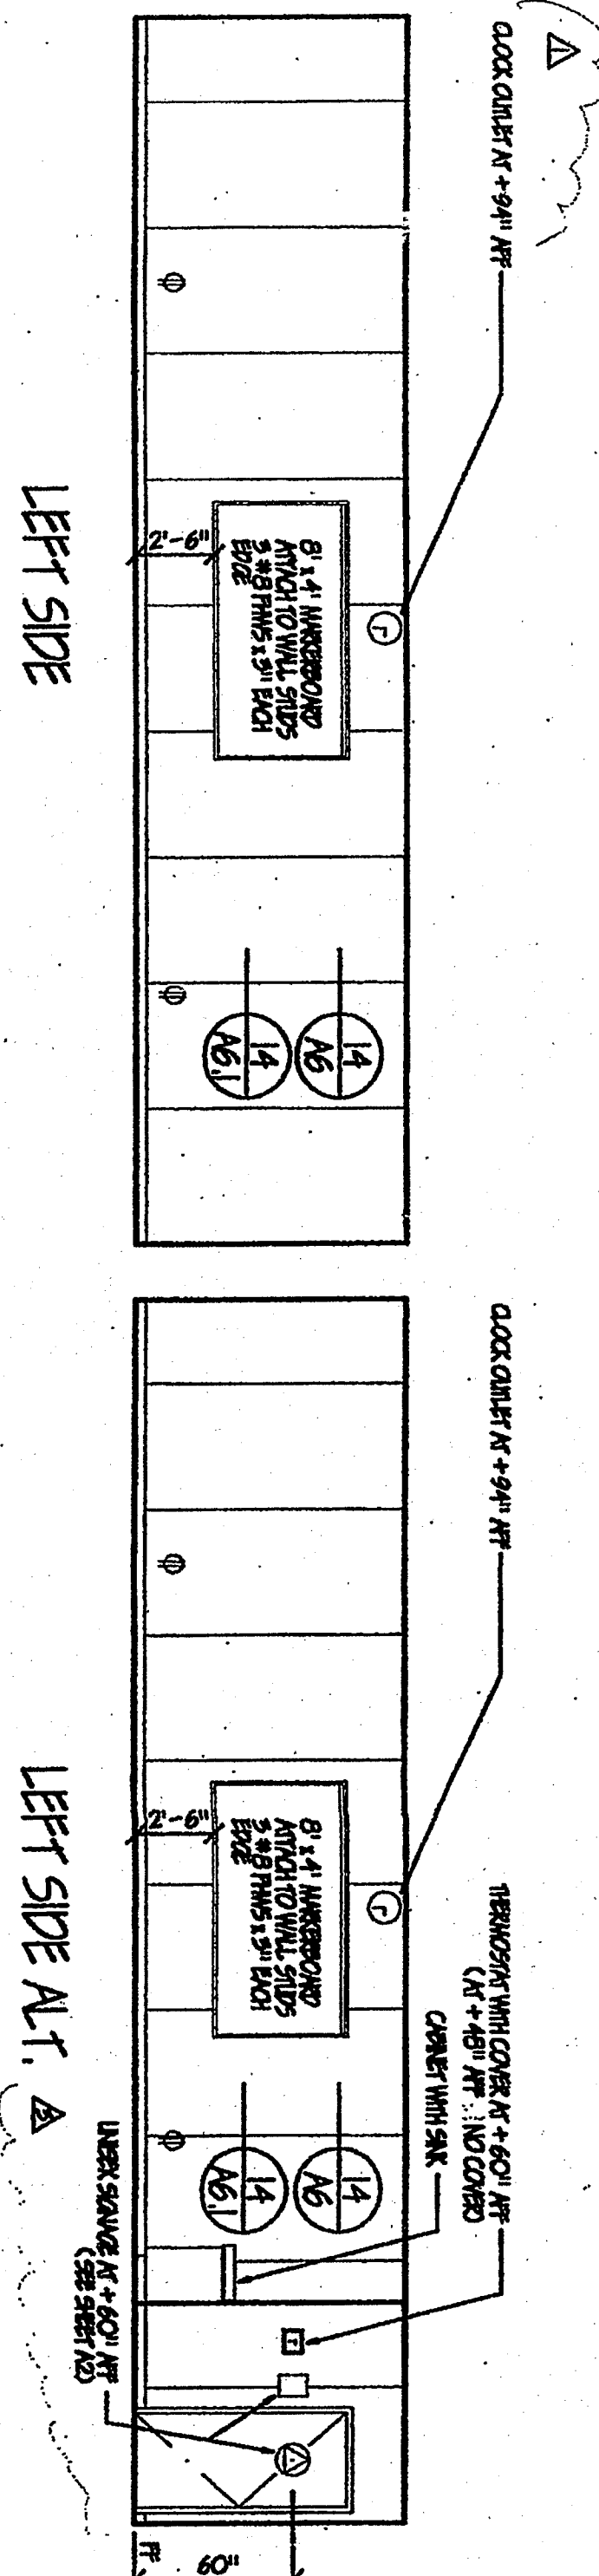
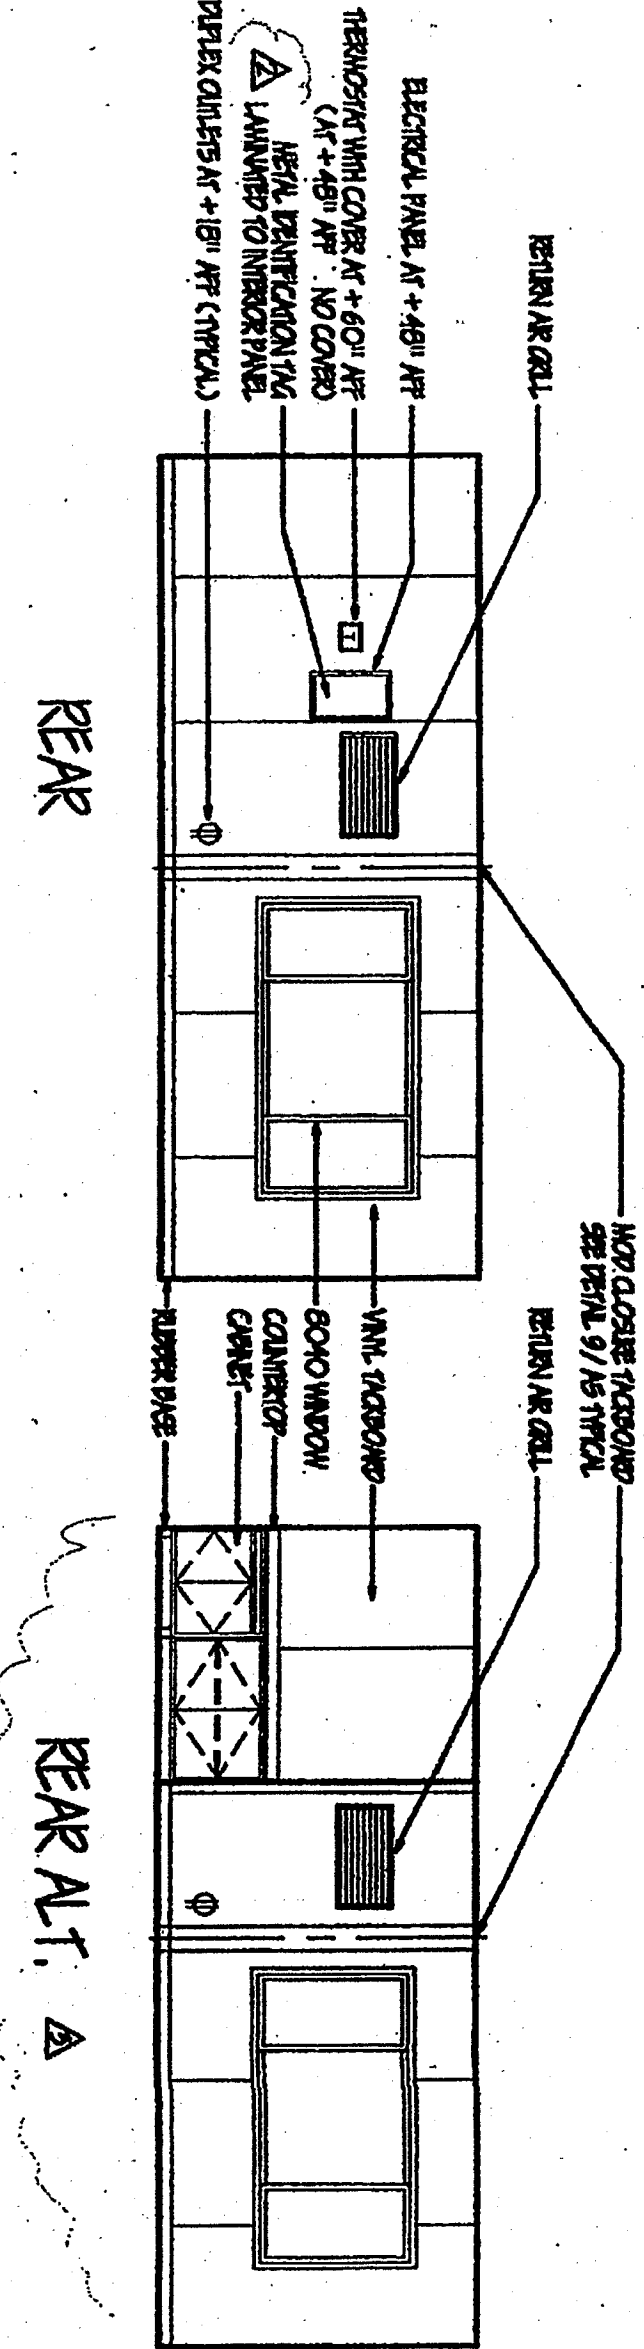
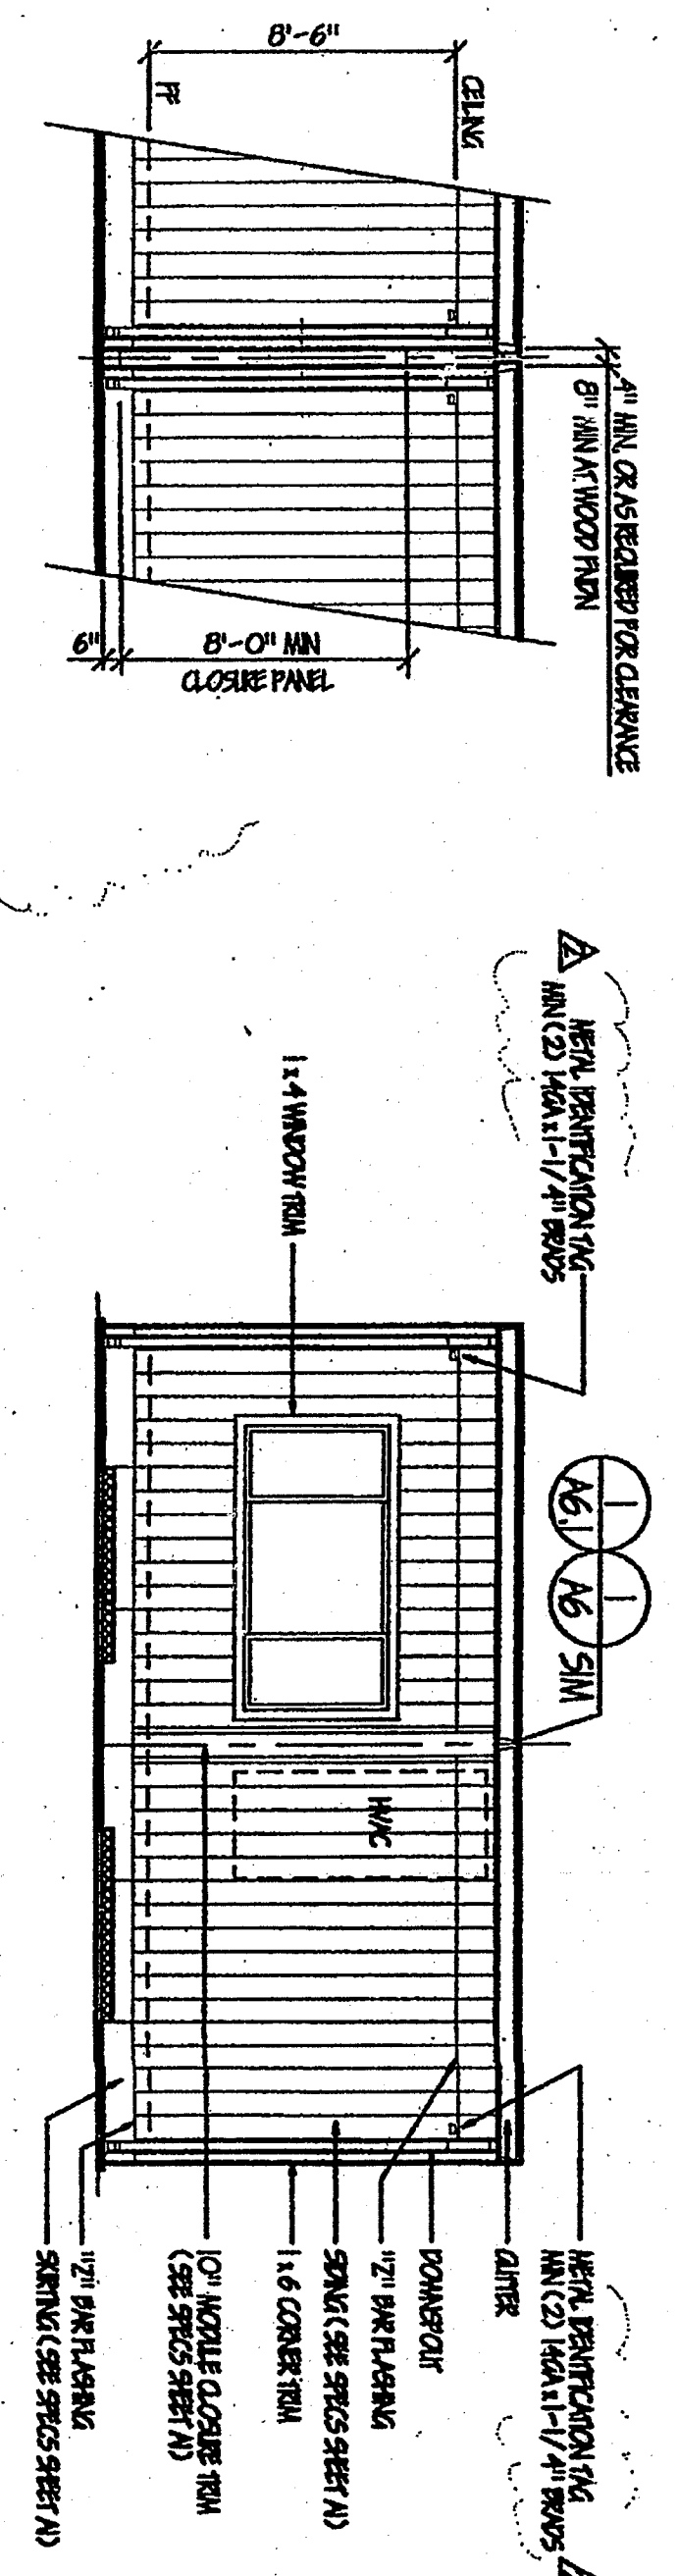


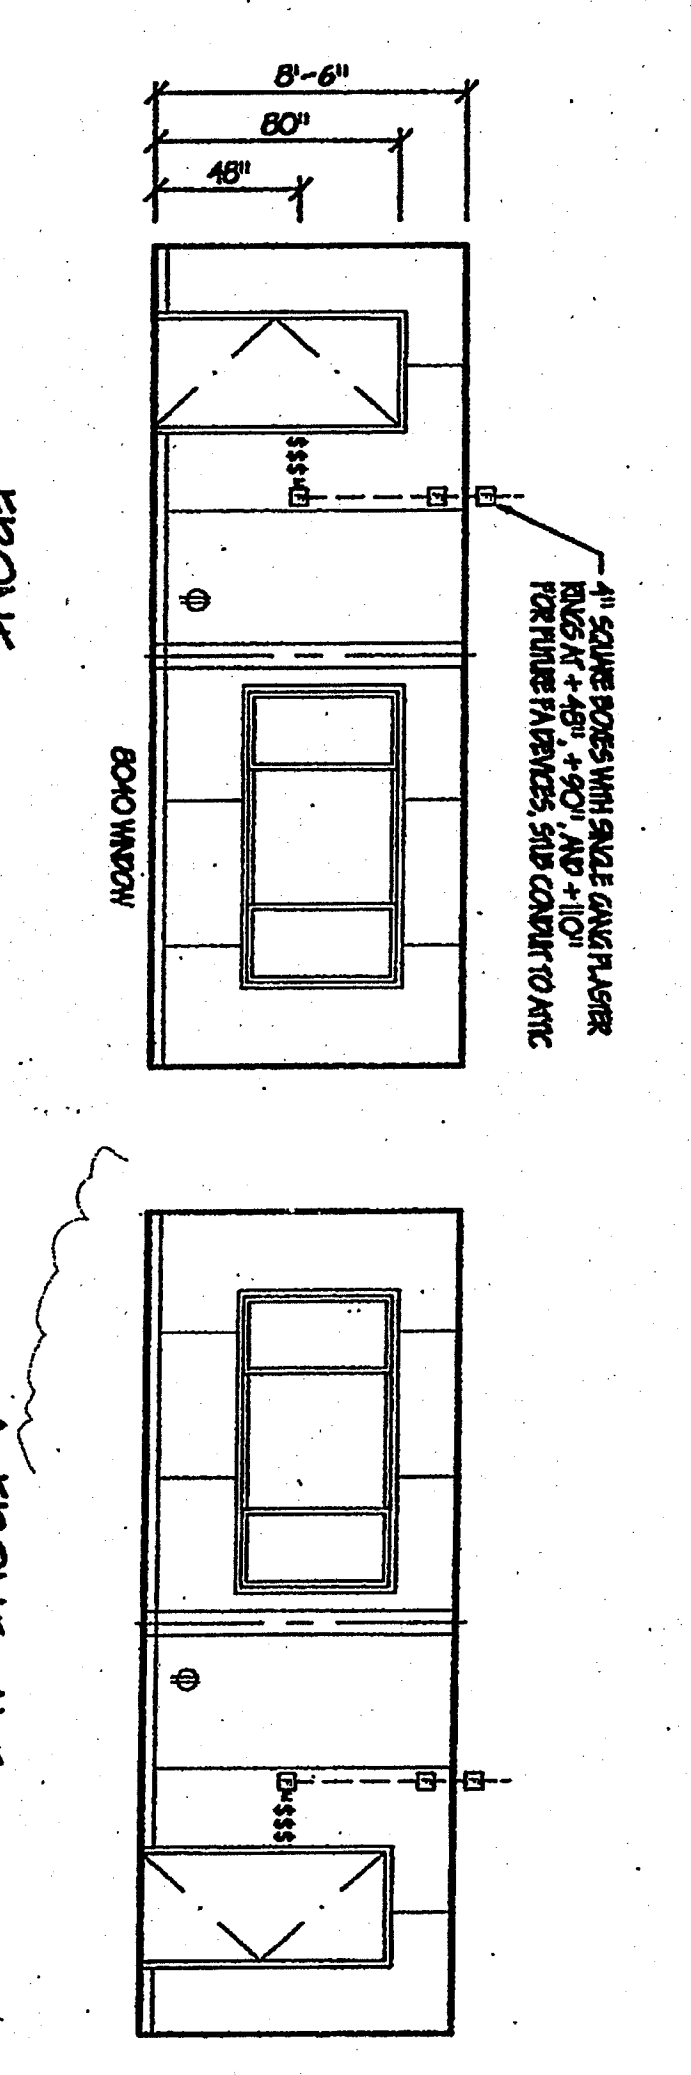


24'x40' ALT. SINK ELEVATIONS

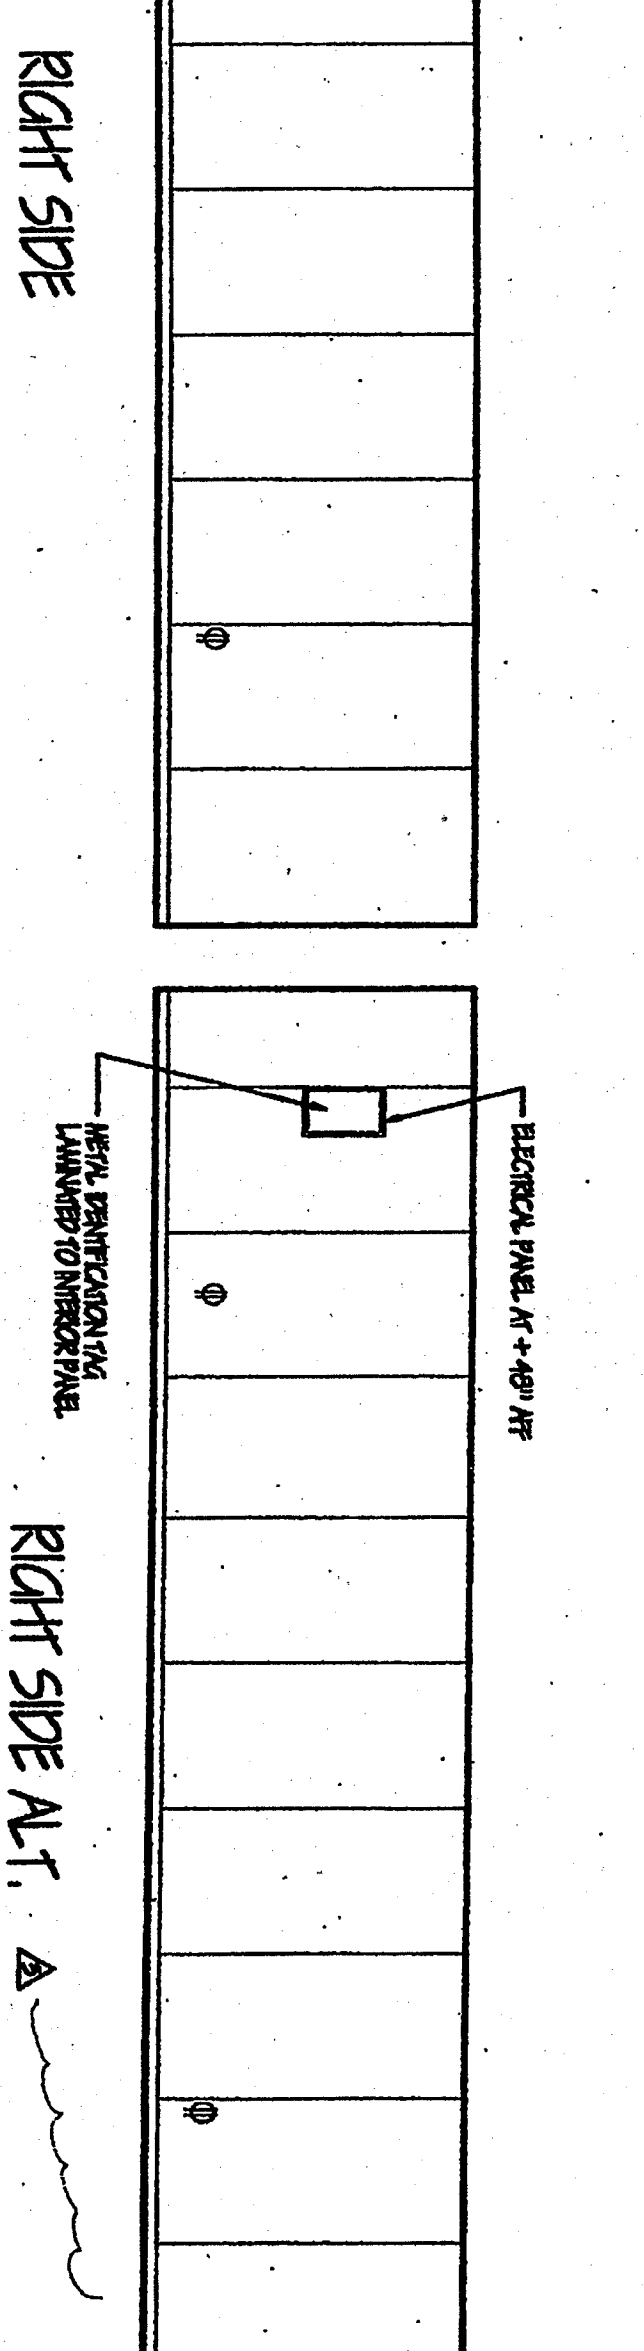


24'x40' INTERIOR ELEVATIONS

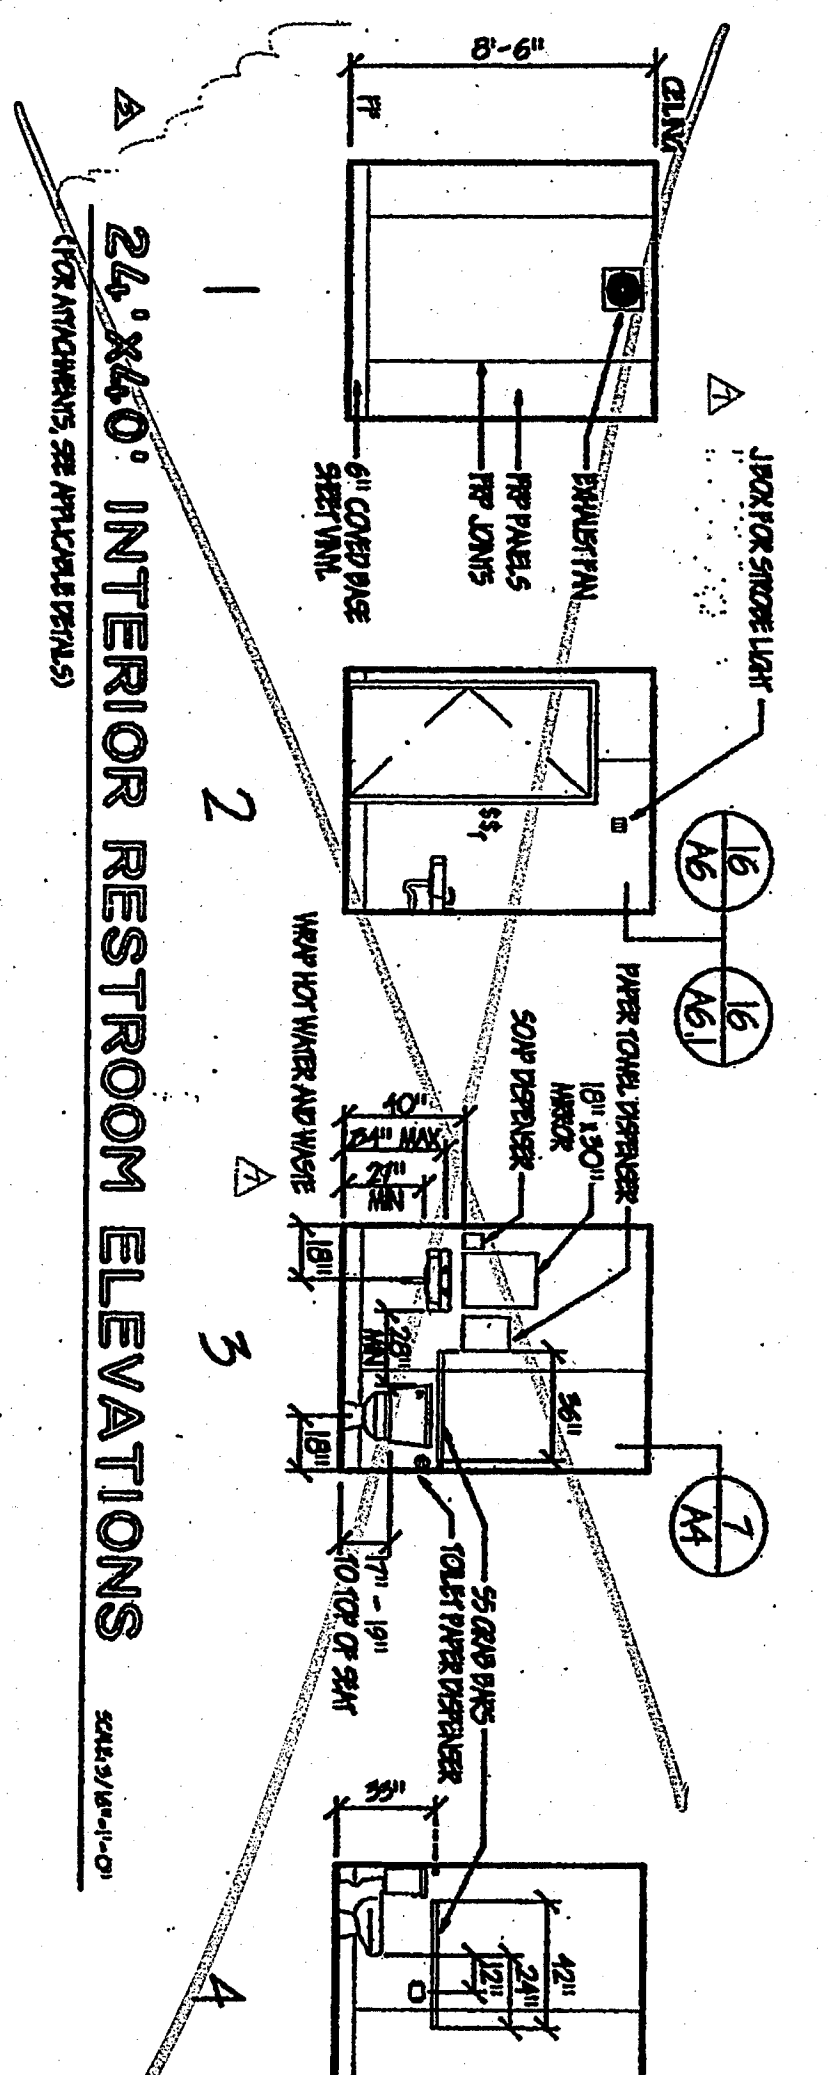

REAR

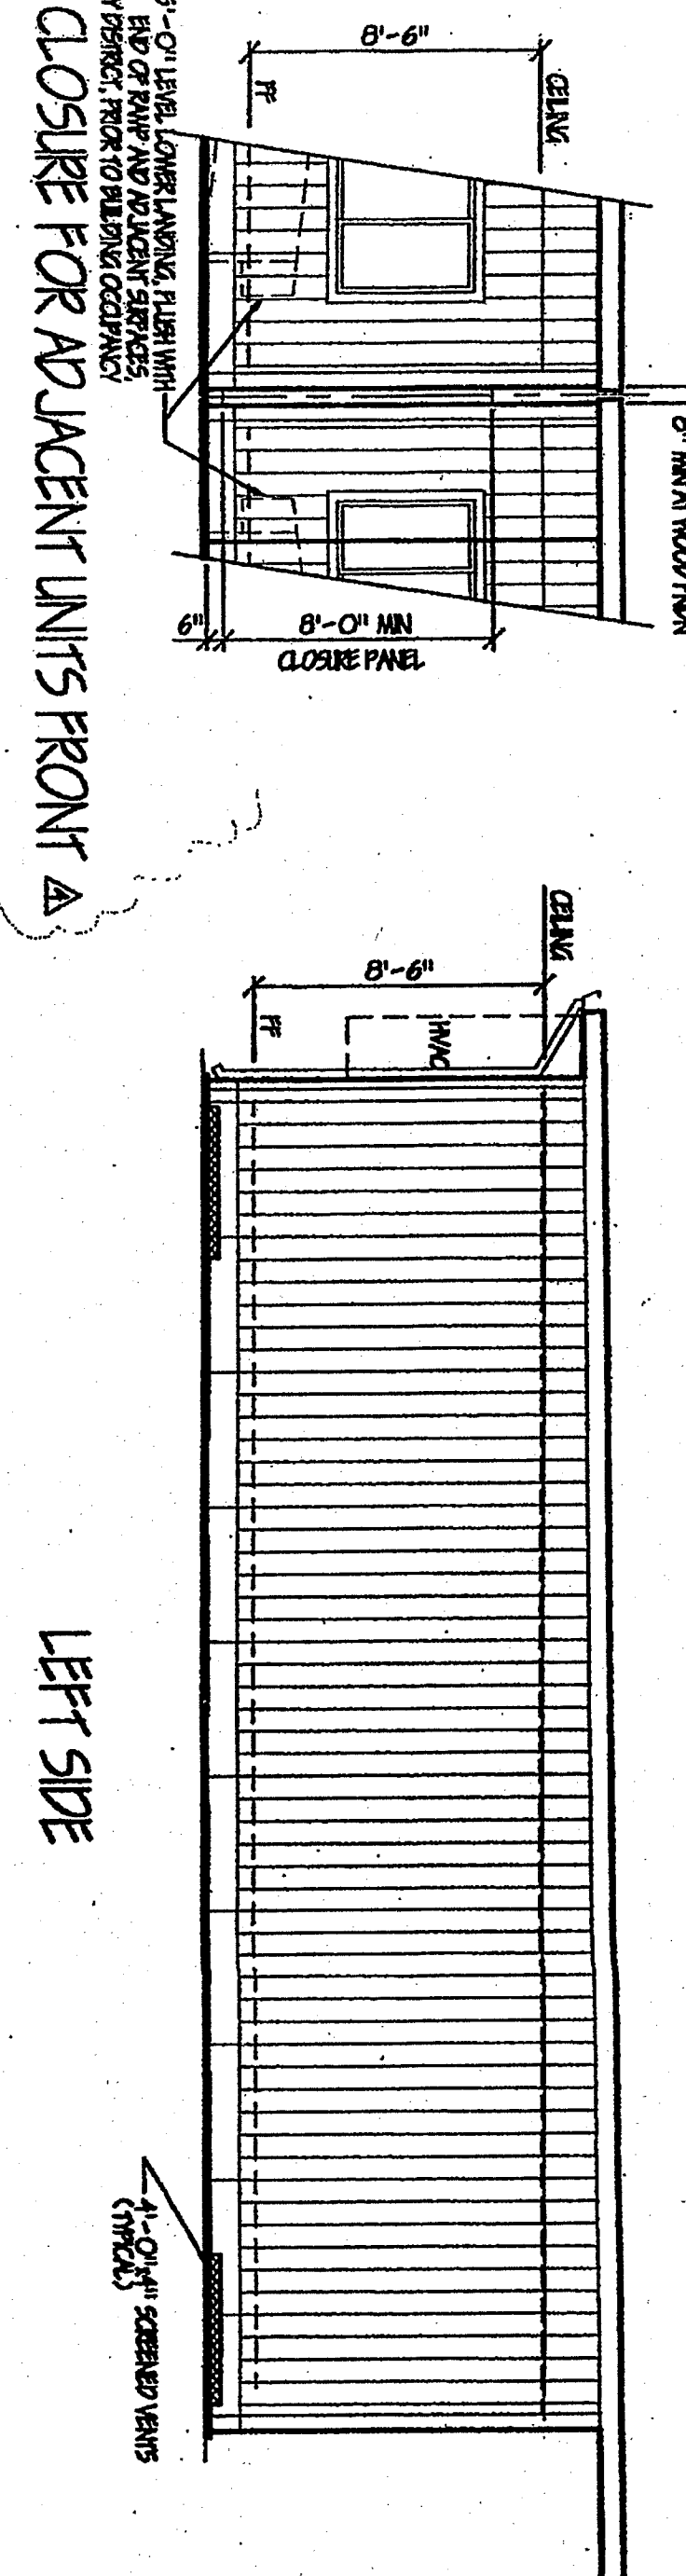

24'x40' EXTERIOR ELEVATIONS

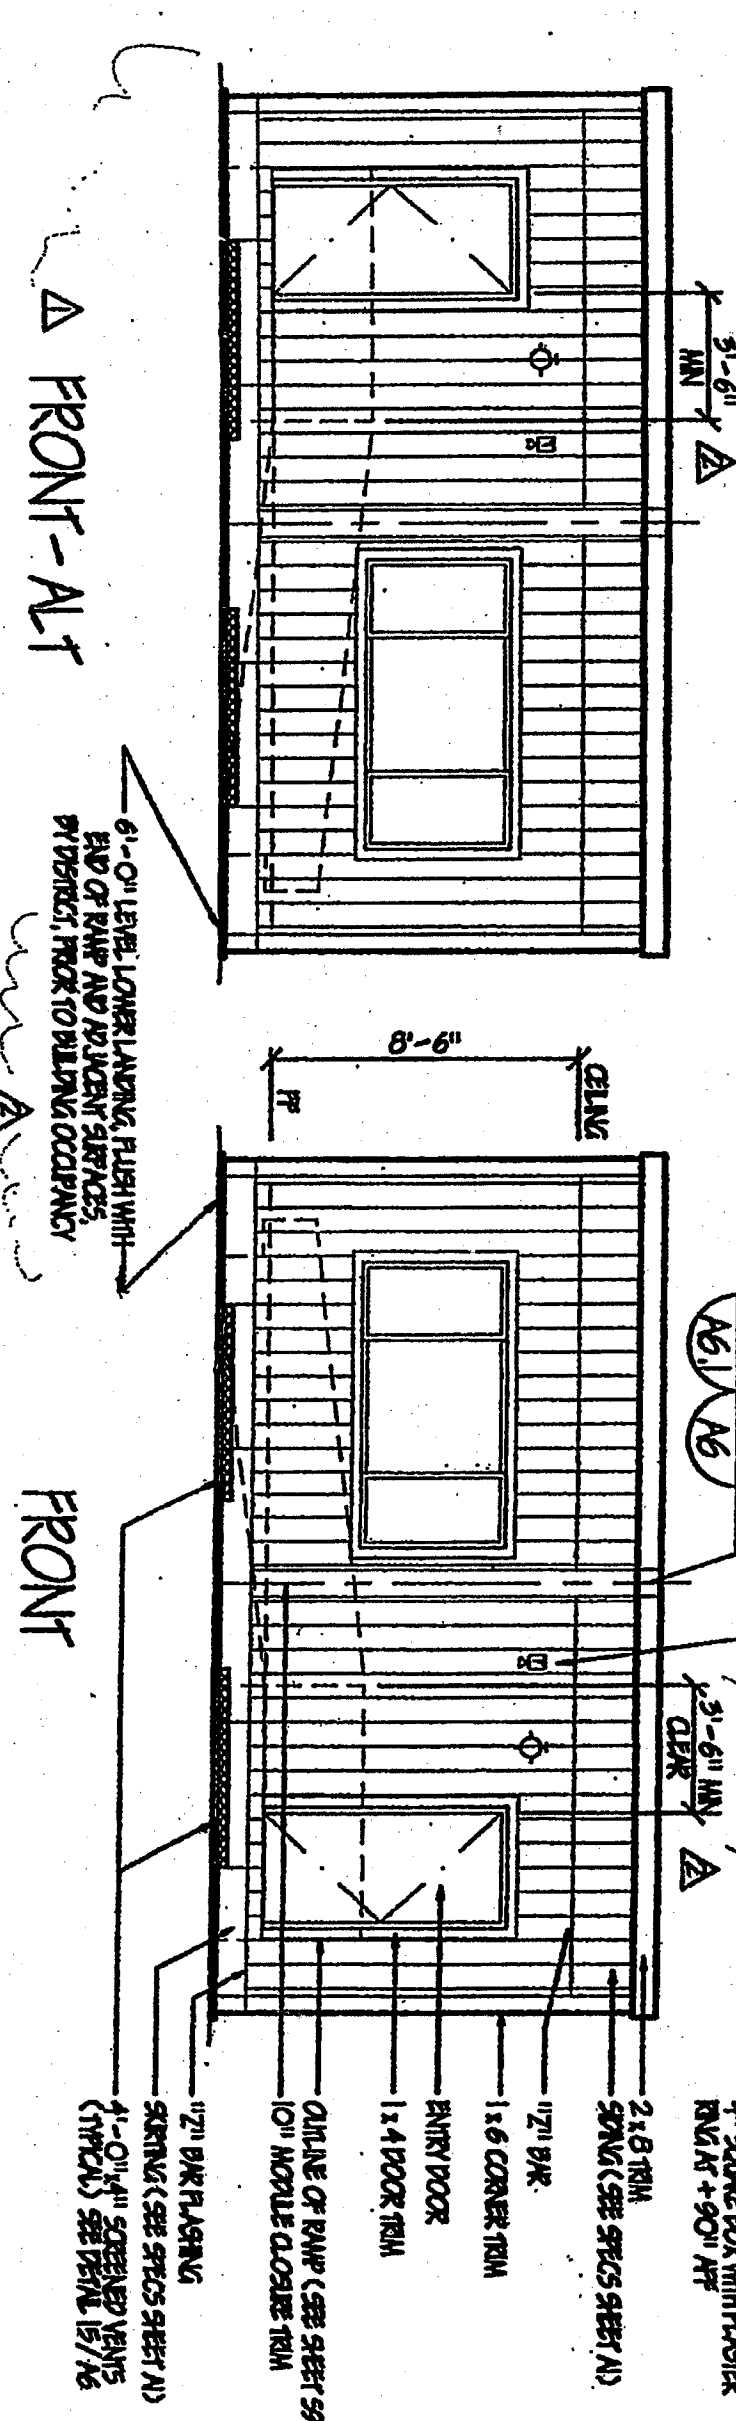

RIGHT SIDE

02 100845
02 100845
02 100845

GENERAL NOTES


LEGEND

- ⊙ DOOR
- ⊕ WINDOW

APPROVALS

02 100845


PACESETTER INDUSTRIES, INC.

P.O. BOX 1151, MODESTO, CA 95333 (209) 521-1600

24x40 RELOCATABLE BUILDING





















