

GENERAL NOTES




PACESETTER INDUSTRIES, INC.
P.O. BOX 1131, MODESTO, CA 95353 (209) 521-1600

24x40 RELOCATABLE BUILDING

MECHANICAL (HVAC) PLAN
HEAT/SUPPLY AIR DUCT CROSS SECTION
GENERAL NOTES
CONTROL SCHEMATIC
DETAILS

DATE	REV.	DESCRIPTION
10/1/97	1	REVISED

LEGEND


- 1. 24' X 40' MECHANICAL (HVAC) PLAN
- 2. 24' X 40' MECHANICAL (HVAC) PLAN


HEAT/SUPPLY AIR DUCT CROSS SECTION

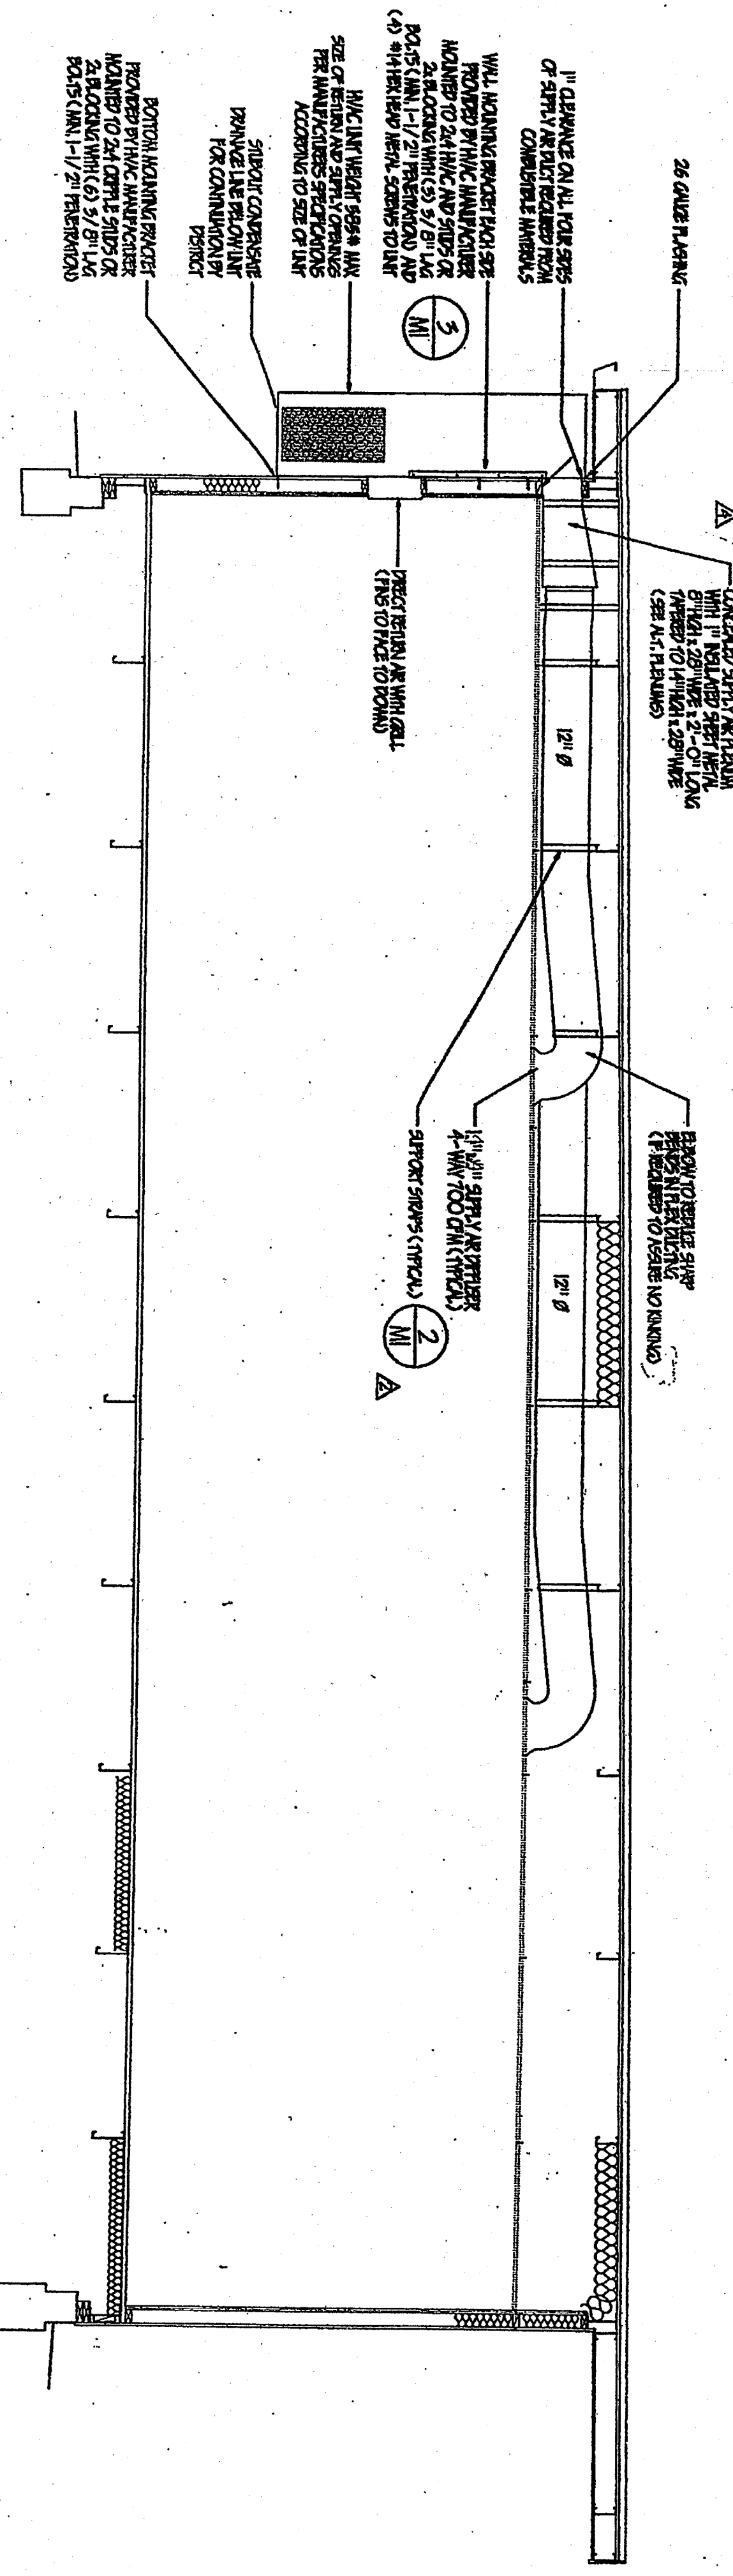


ALT. PLENUM PLANS

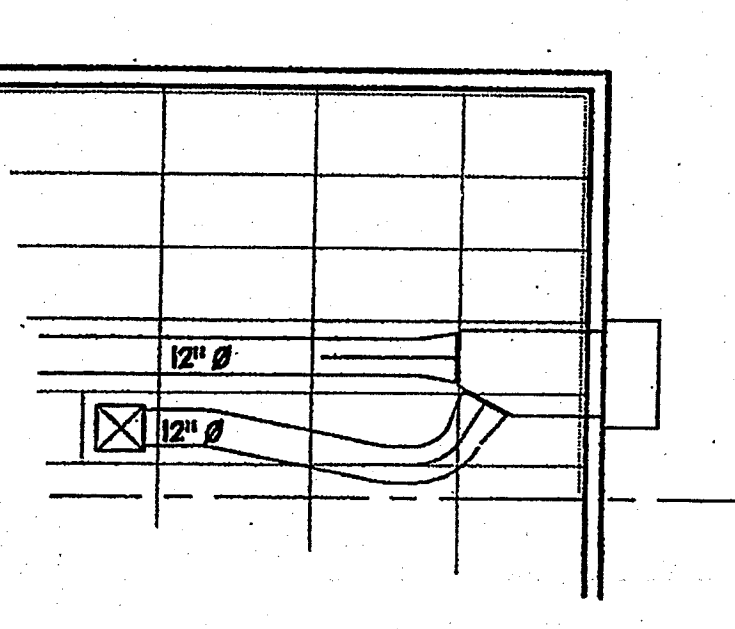

24' X 40' ALT. MECHANICAL (HVAC) PLAN

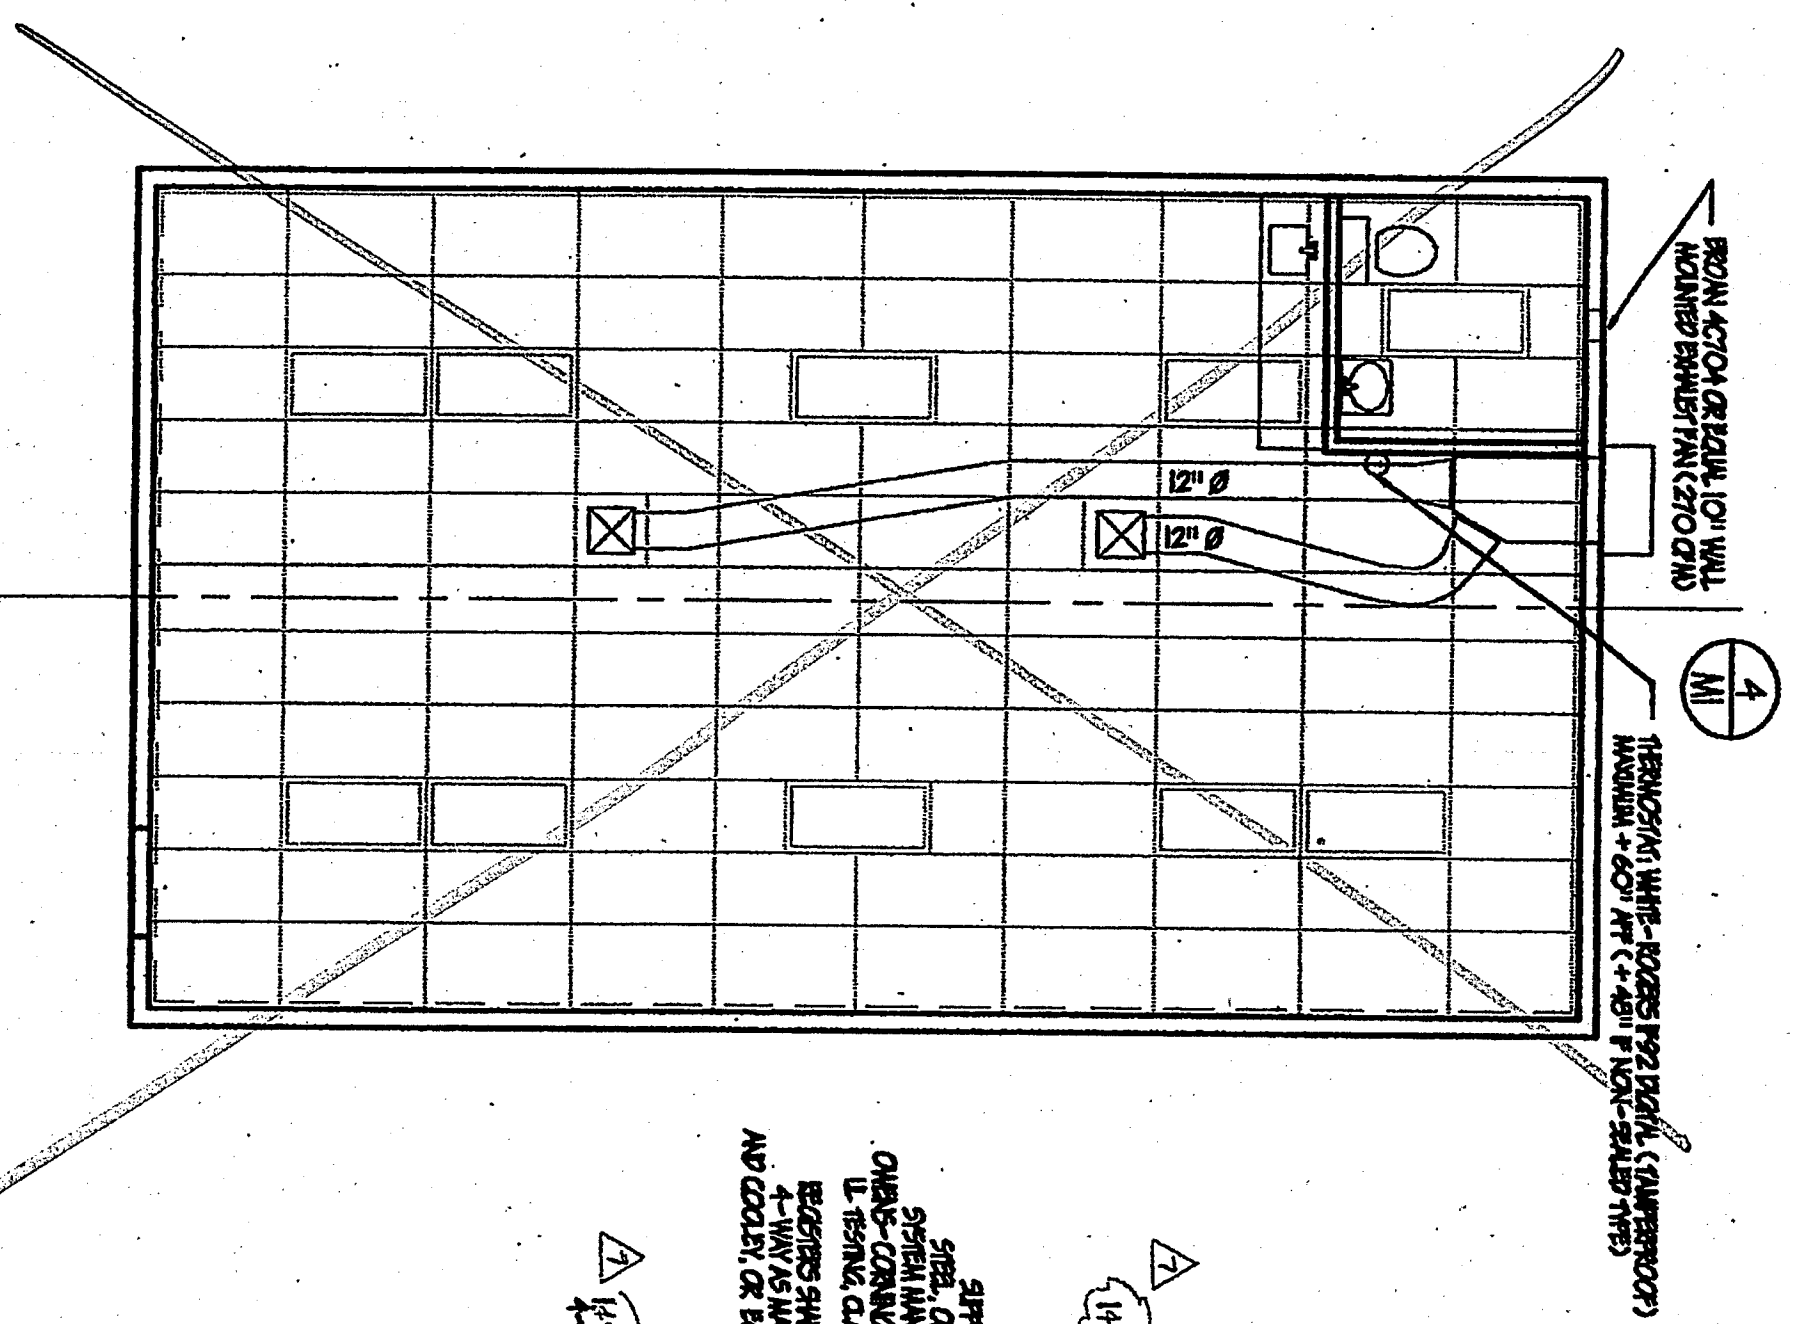

24' X 40' MECHANICAL (HVAC) PLAN

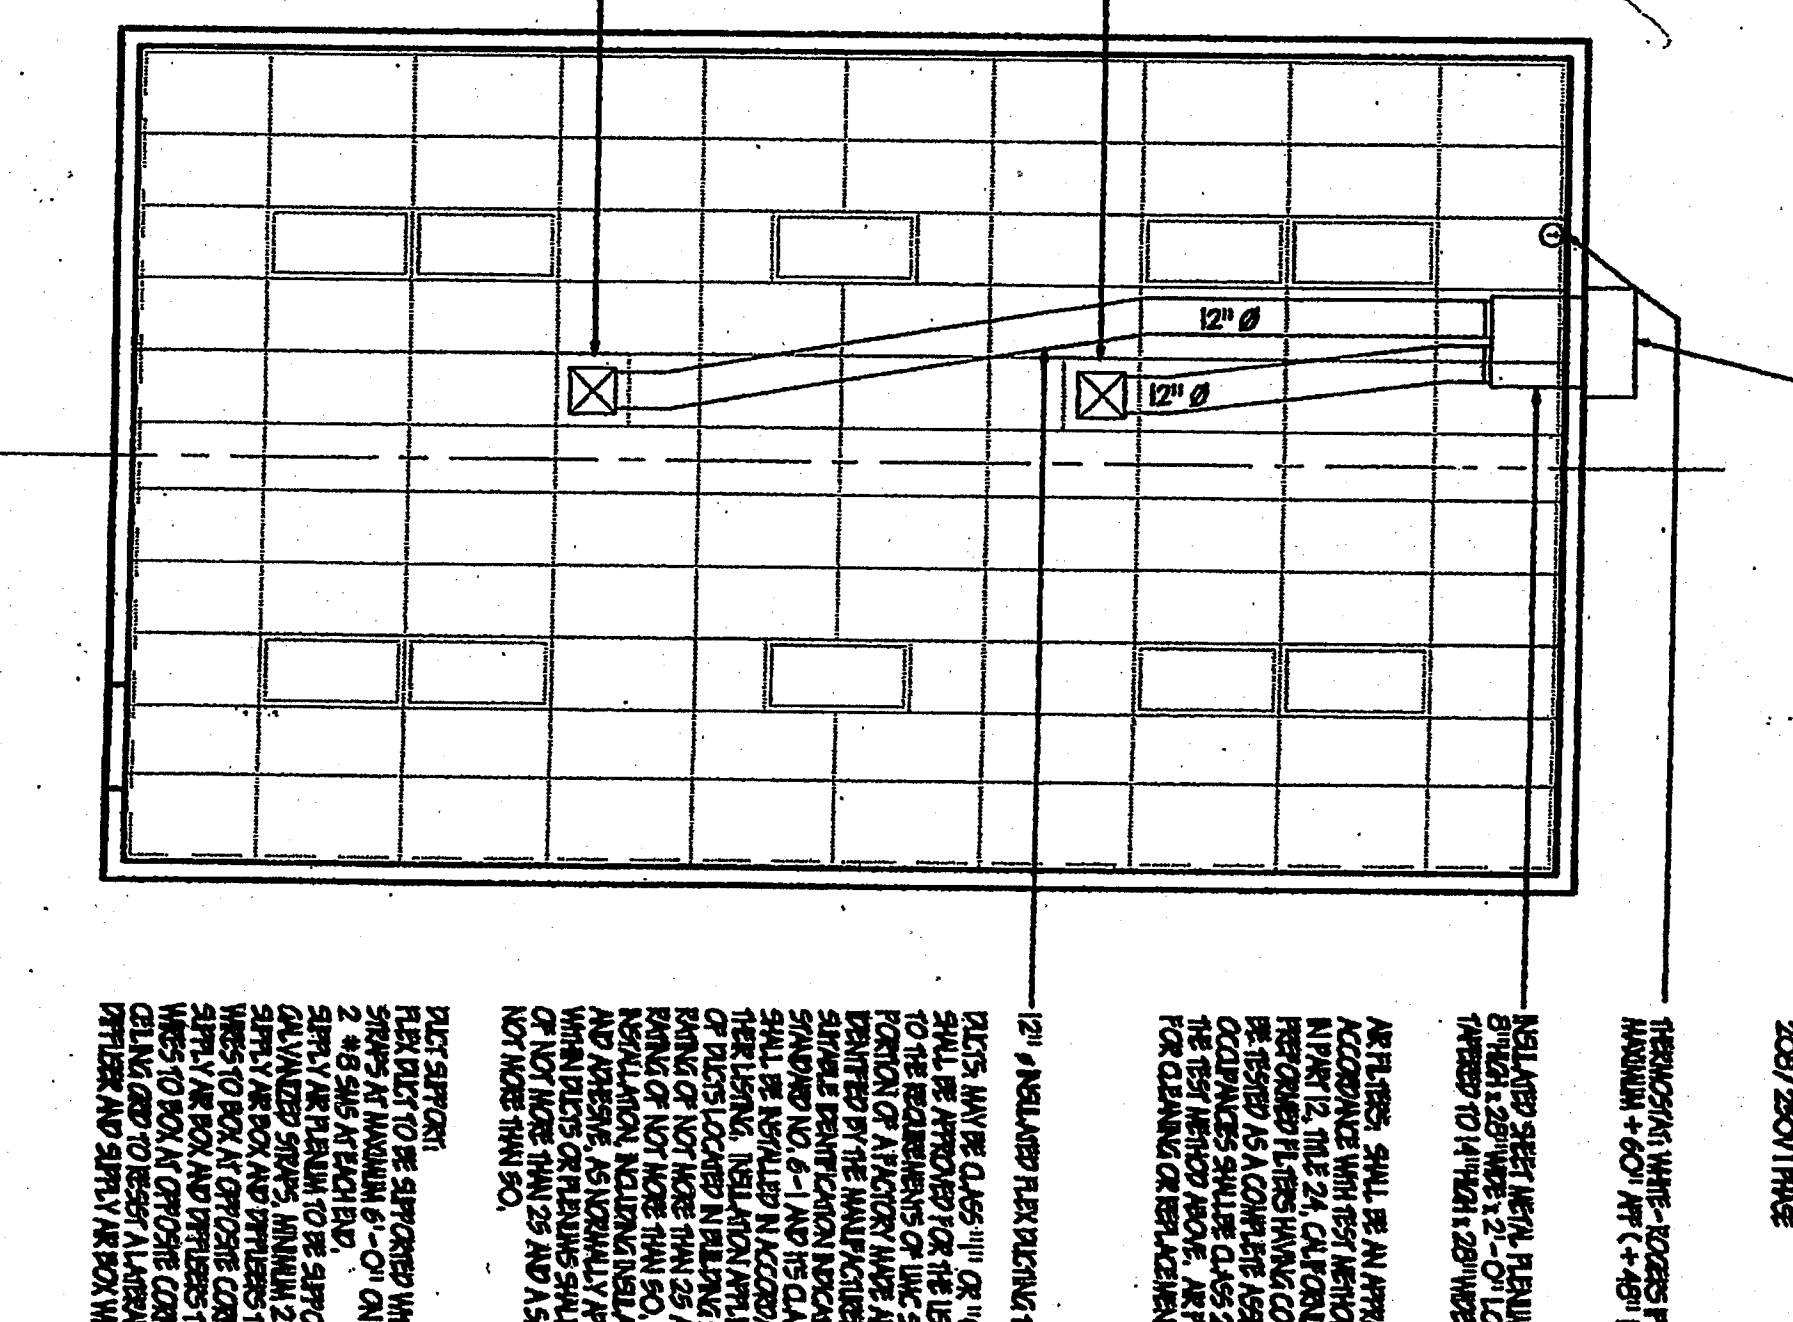

1. CONTROL SCHEMATIC

2. DUCT MOUNTING

3. ALT. WALL FRAMING AT HVAC

4. ALT. PLENUM DETAILS