
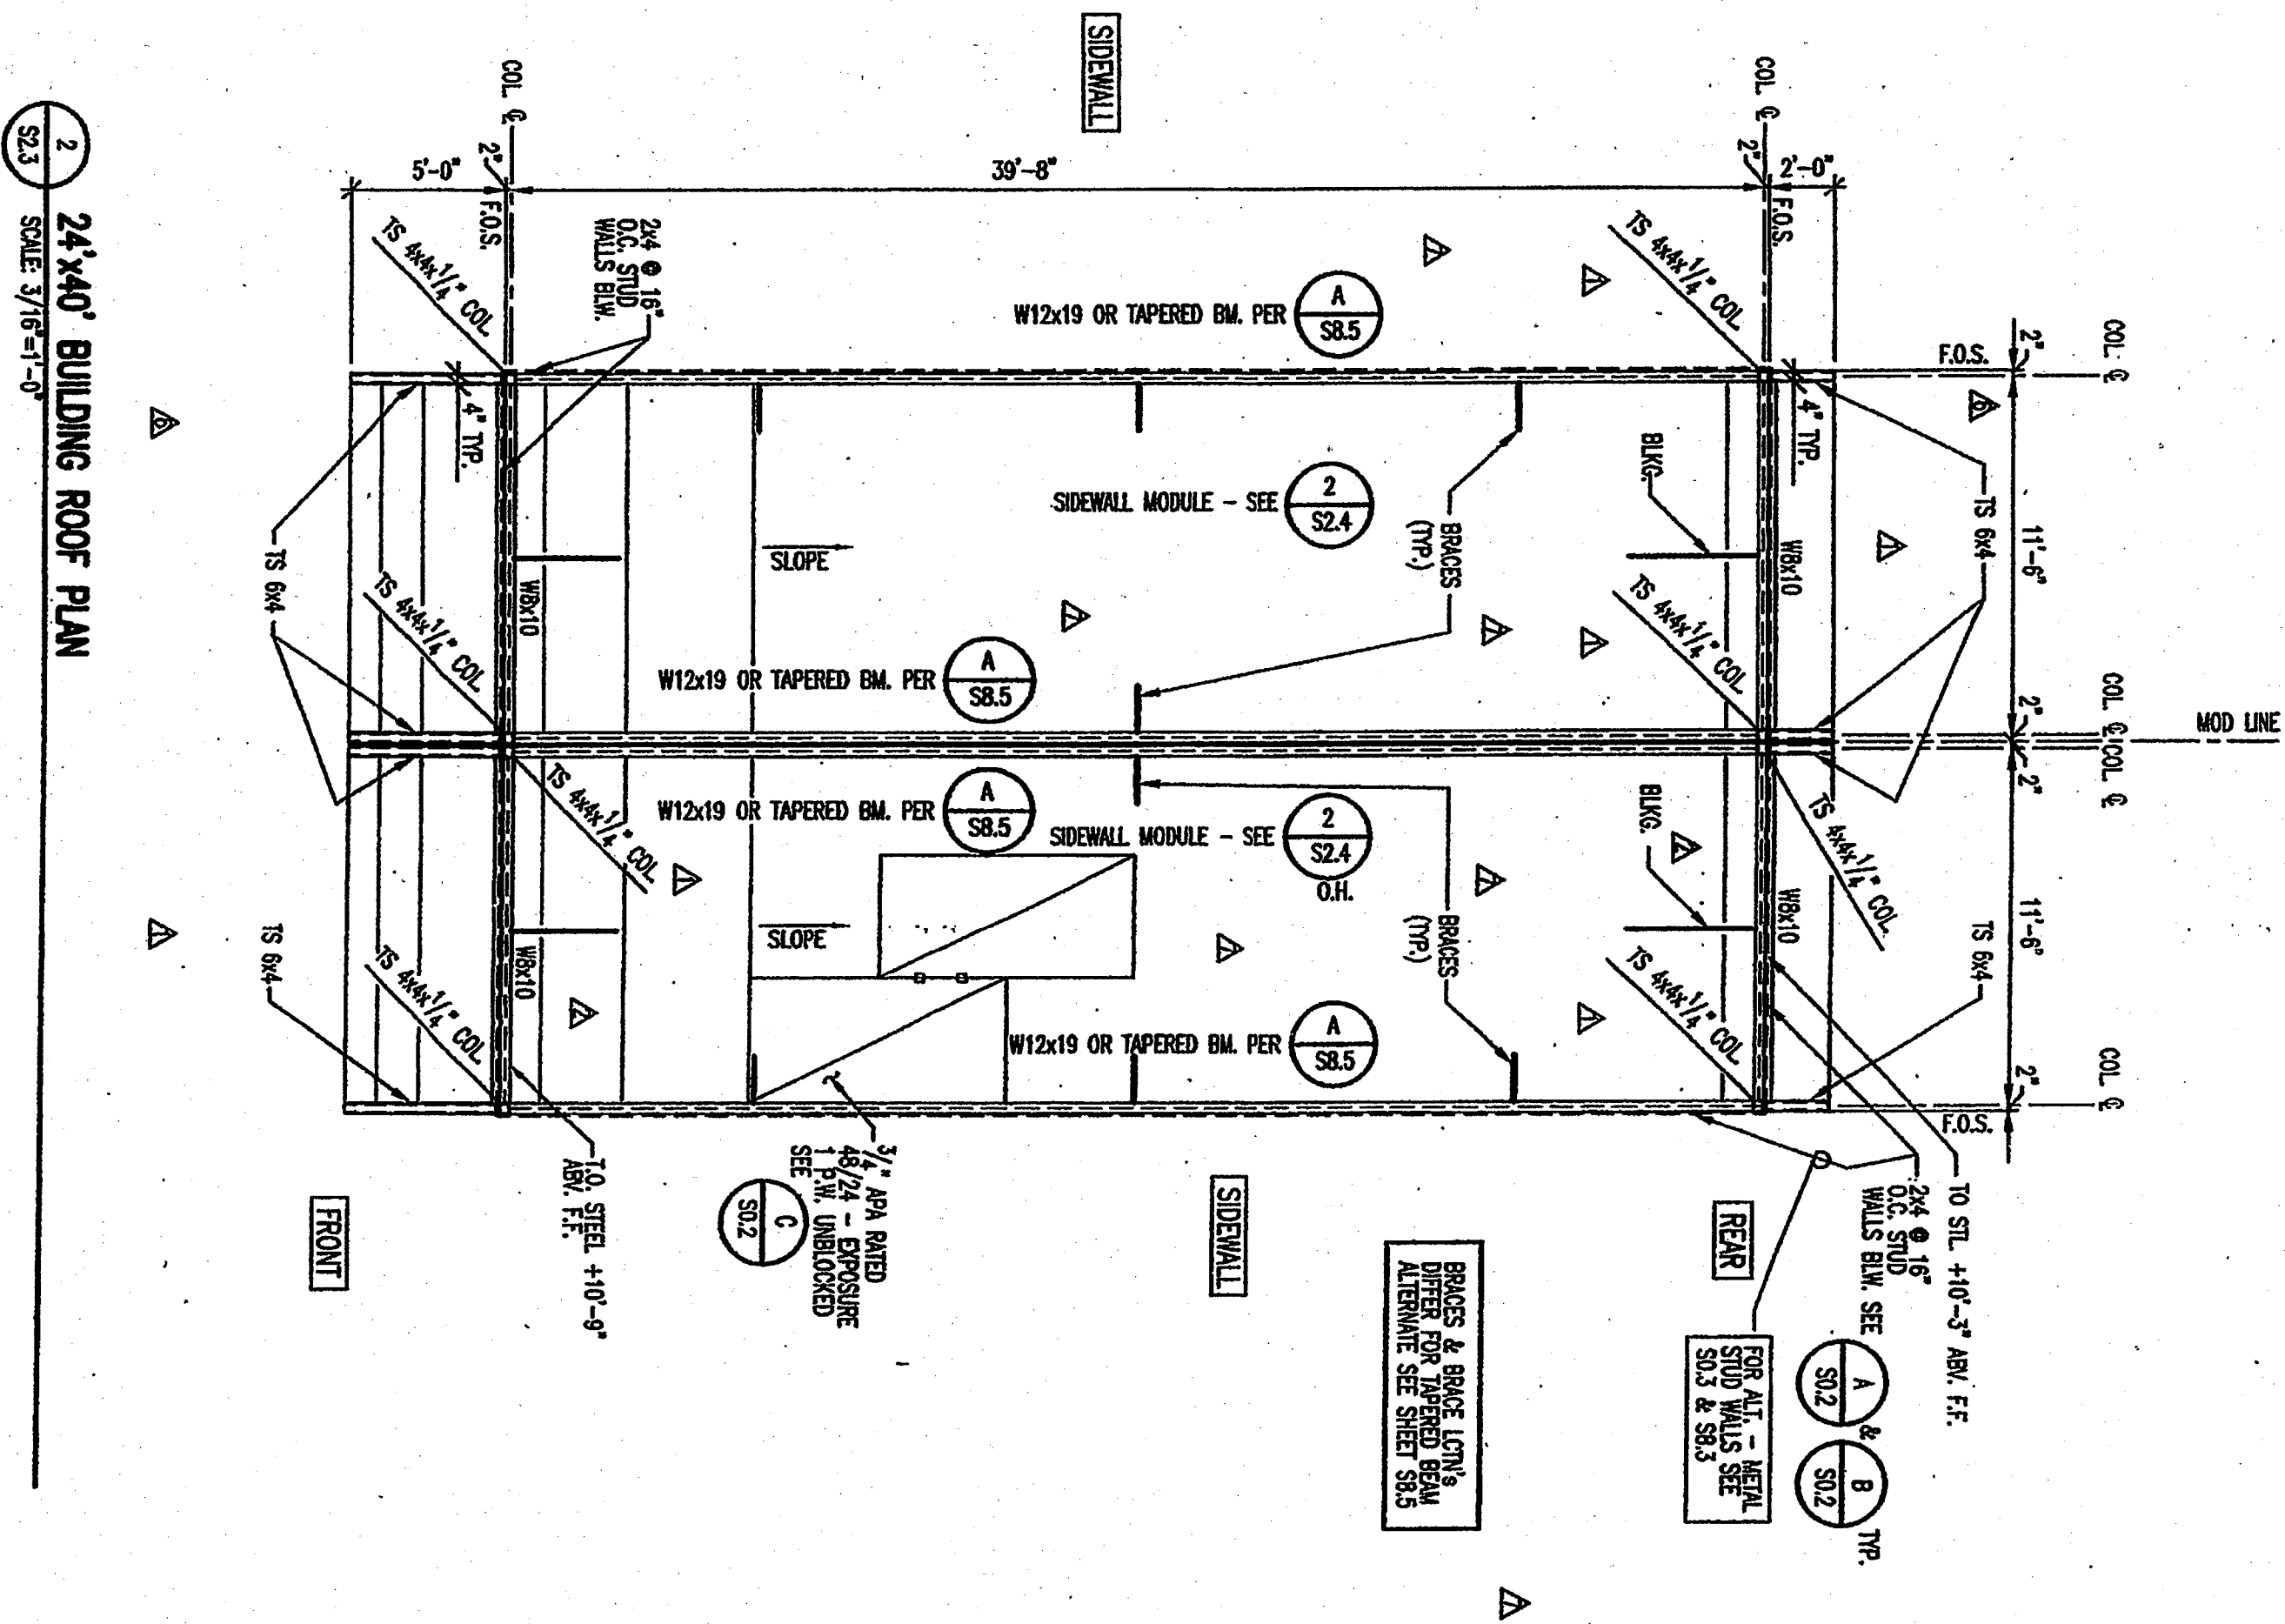


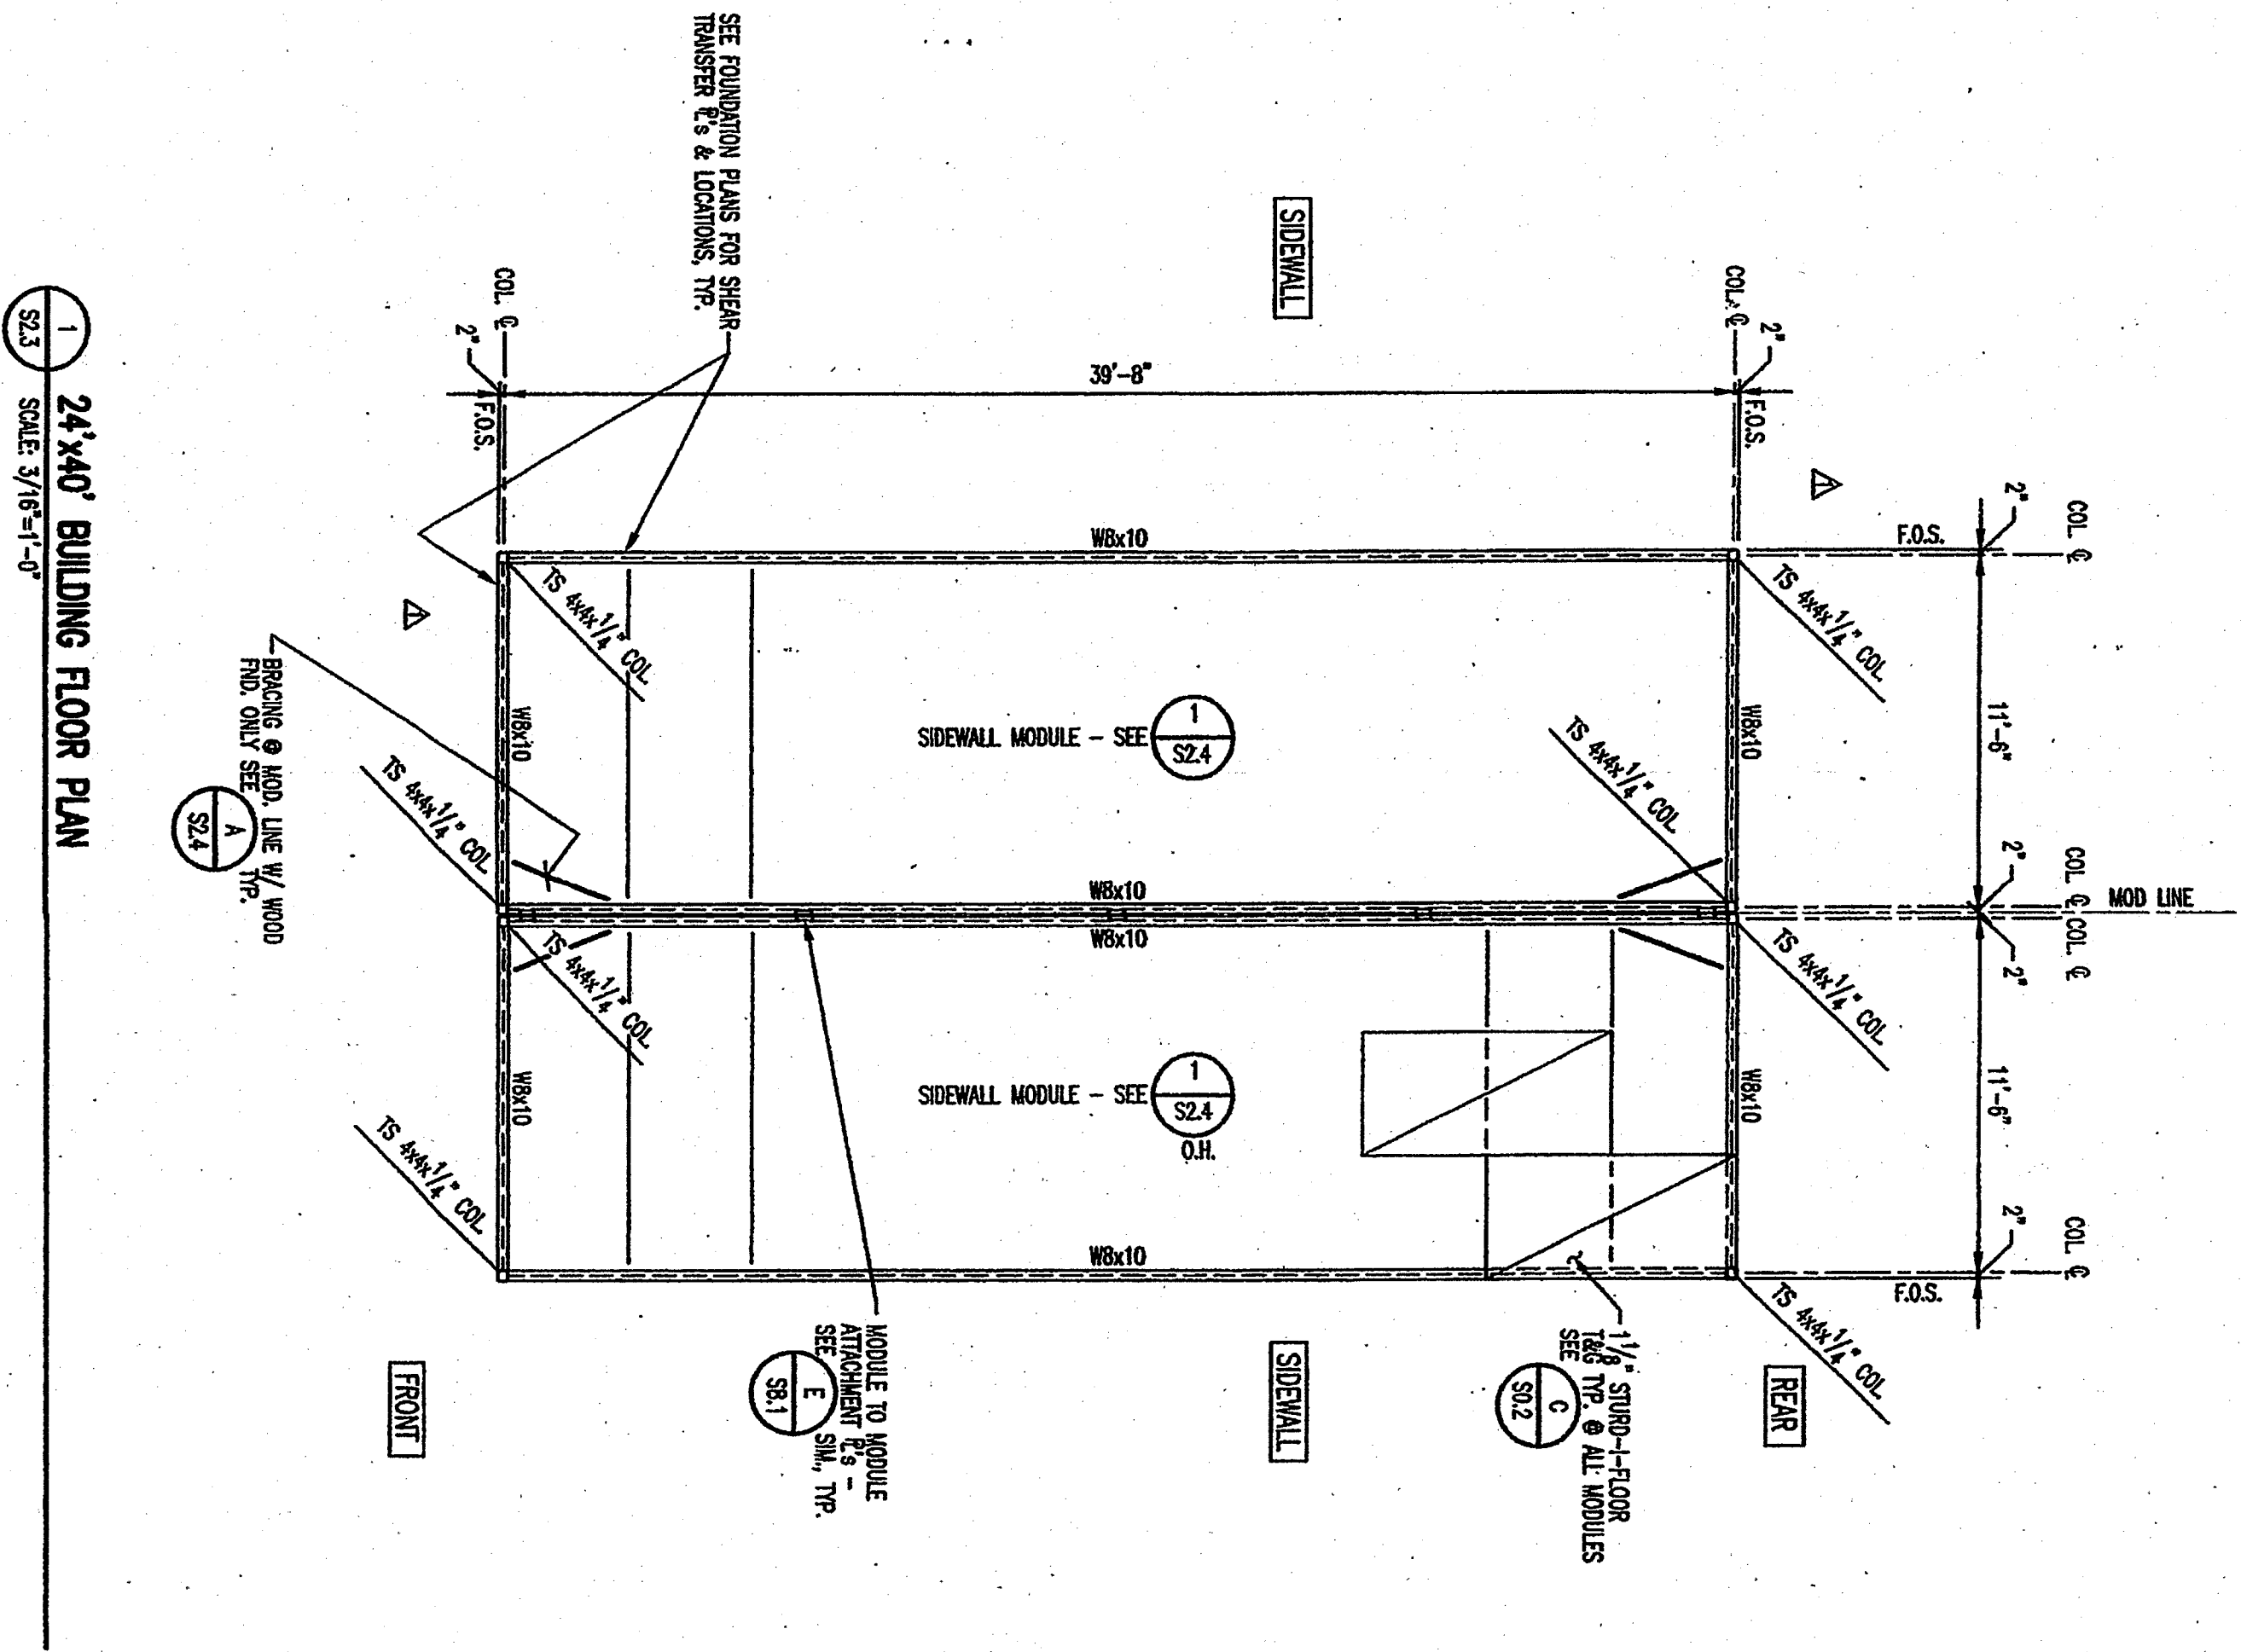

DESIGN	(985 89)
FLOOR LINE LOAD	= 20 PSF (dead)
FLOOR LINE LOAD	= 50 PSF (live)
SEISMIC ZONE	= 4

Δ - REVISED

DATE	BY	REVISION
12-17-97	SS	1


PC-330

DESIGNATION STAMP
OFFICE OF THE STATE ARCHITECT
OFFICE OF REGULATION SERVICES

02 1 8 4 5
DATE 12-17-97 BY SS

PROFESSIONAL SEAL
DATE 12-17-97 BY SS

ANDERSON & DOIG
STRUCTURAL ENGINEERS
A CALIFORNIA CORPORATION
10308 PLACER LANE, STE 100, SACRAMENTO, CA 95827-2511
(916) 366-9622

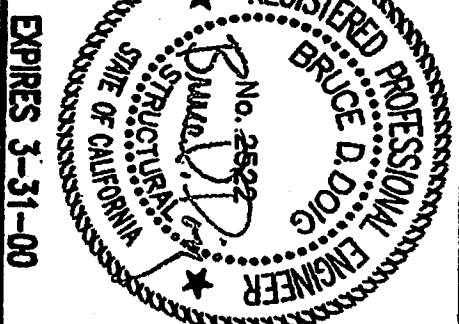

PACESETTER INDUSTRIES, INC.
2507 HERITAGE DRIVE, BLDG. NO. 1230, ATWATER, CA. 95301 TEL: (209) 725-1600 FAX: (209) 381-7833

24x40 RELOCATABLE BUILDING

FLOOR AND ROOF PLANS

REVISIONS	BY
Δ 5-22-97	BD
Δ 6-20-97	BD
Δ 7-29-97/NO CHANGE	BD
Δ 8-27-97/NO CHANGE	BD
Δ 80 WPI - SEE ATT. SHEET	BD
Δ 10-14-97	BD
Δ 12-17-97	BD

DESIGN	JR
CHECKED	BD/PLS
DATE	12-17-97
SCALE	AS NOTED
JOB NO.	97007_PSPC1
SHEET	

S2.3