
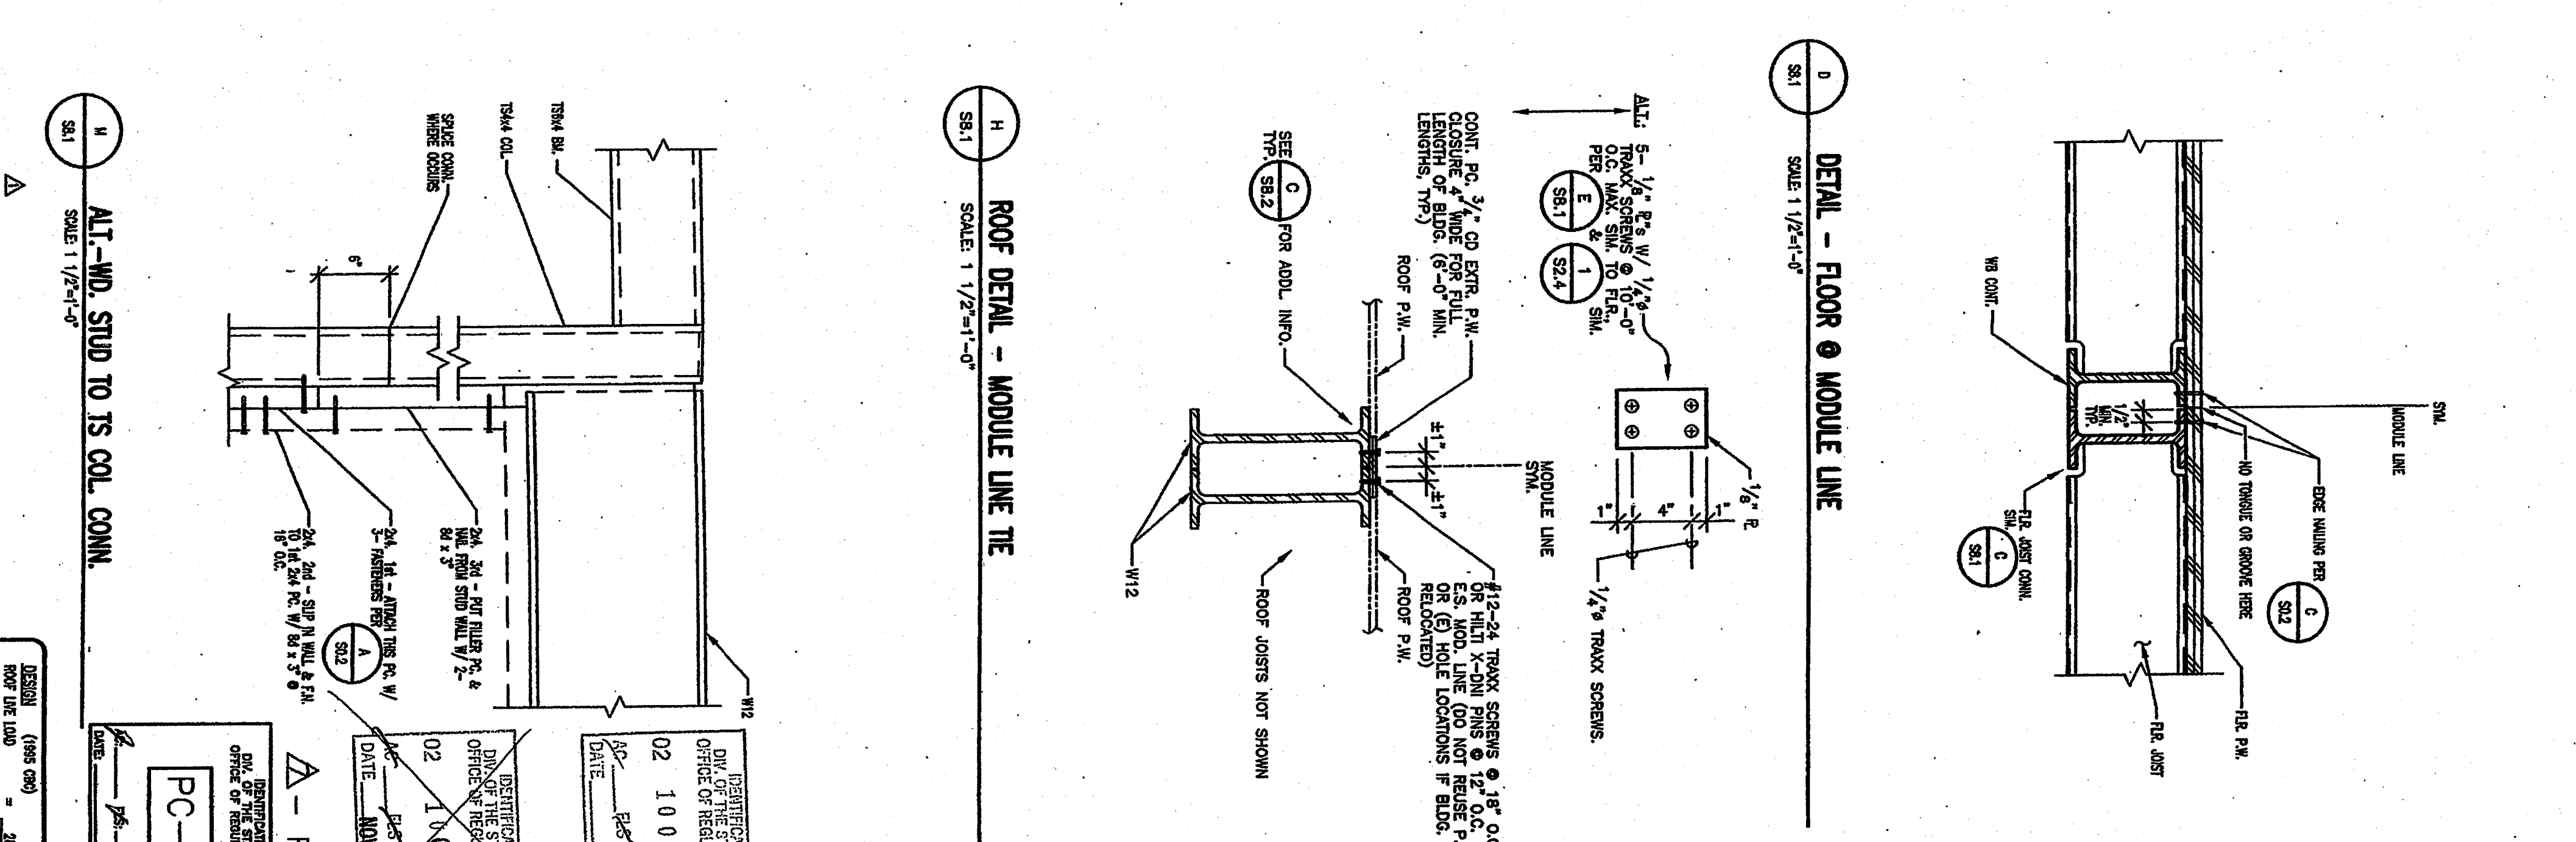
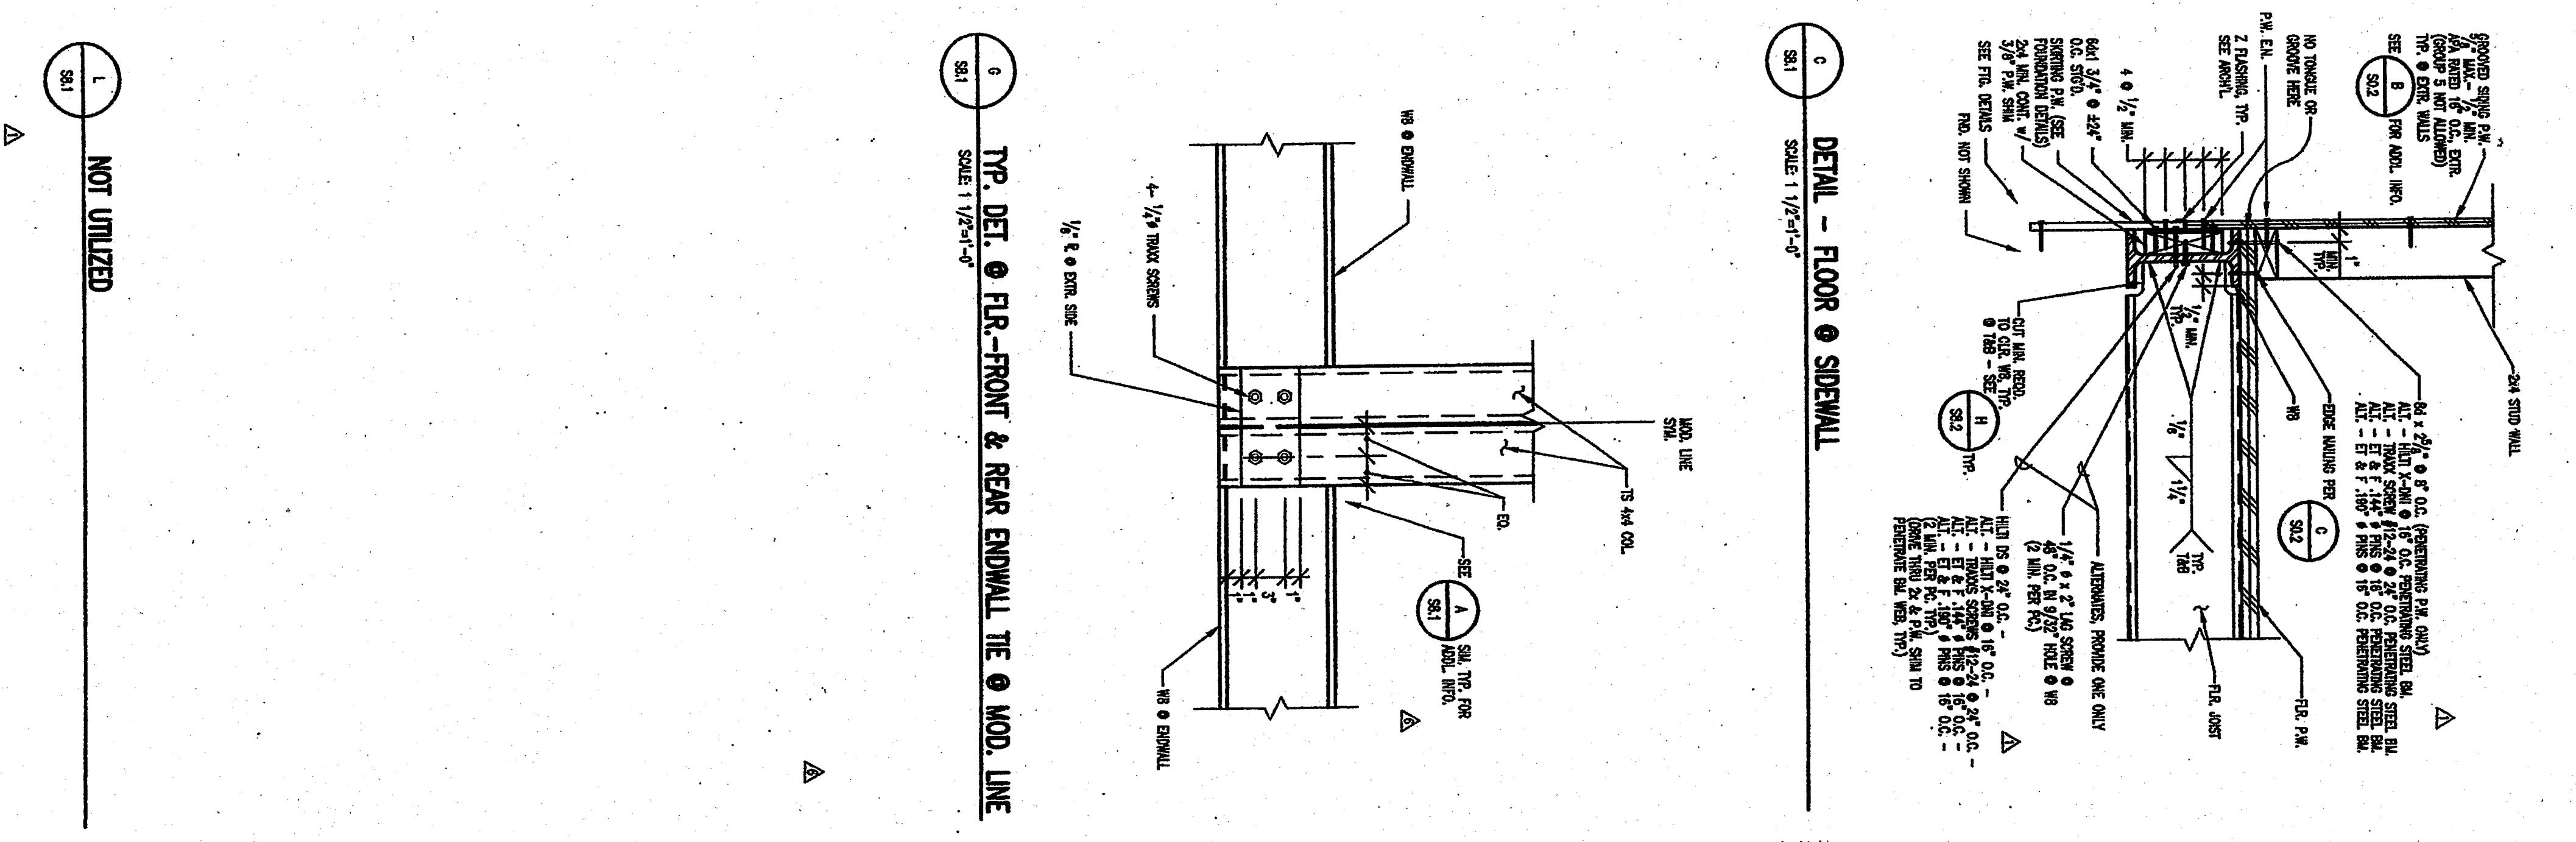
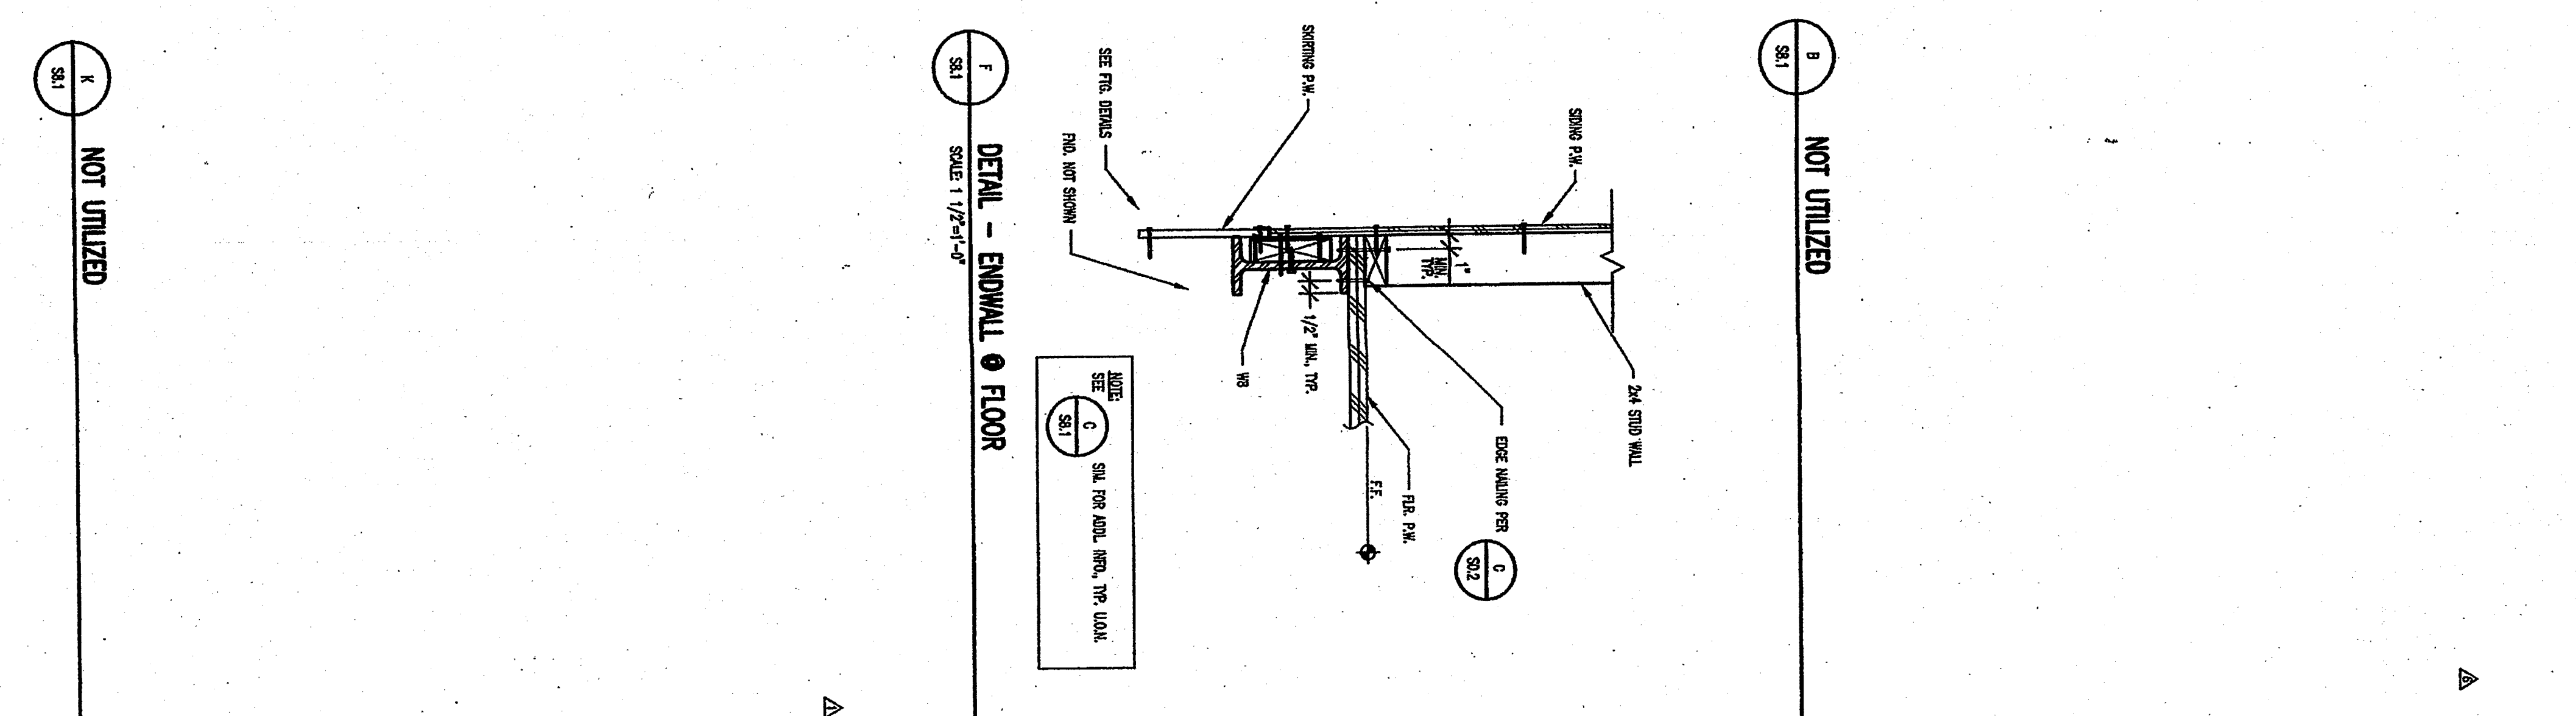


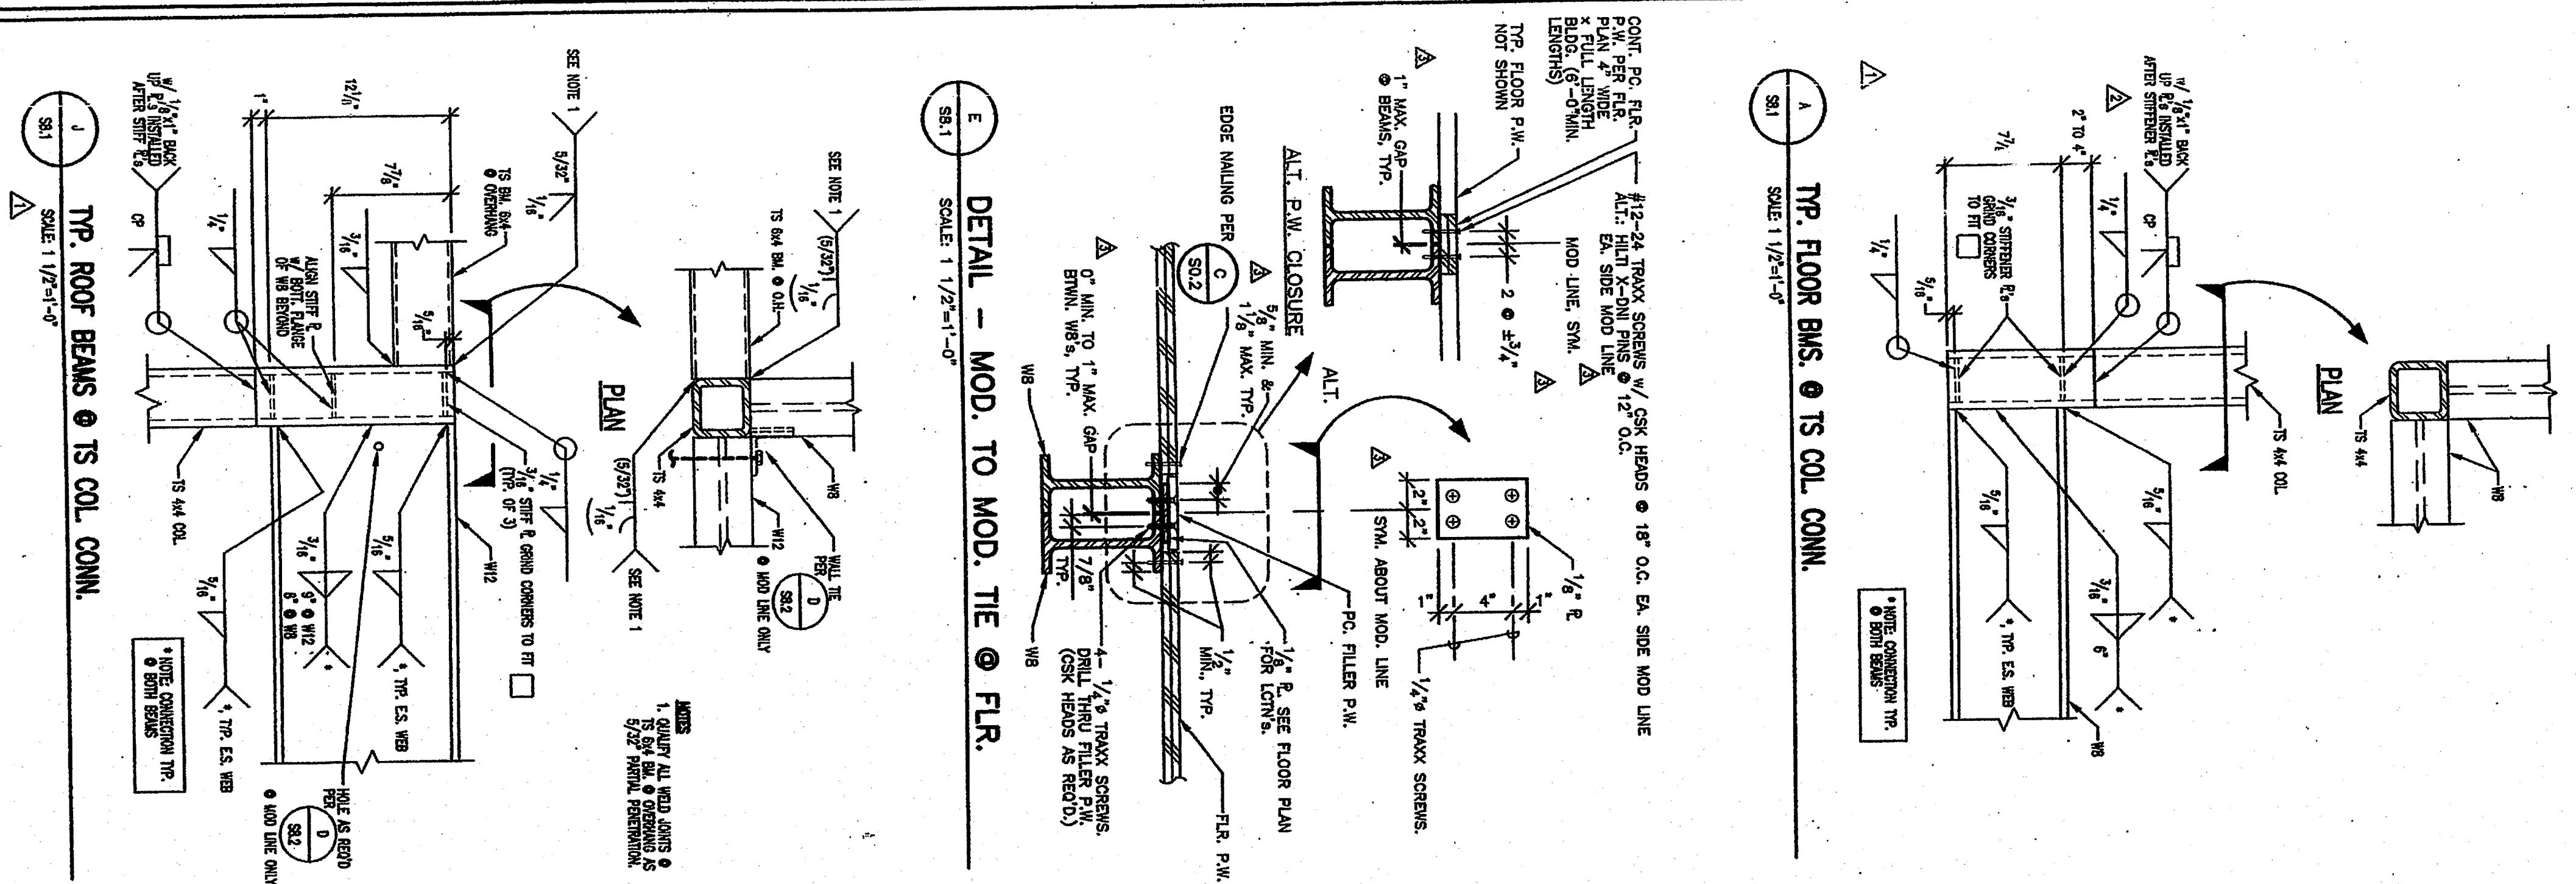

REVISIONS		BY
Δ	5-22-97	BO
Δ	6-30-97/NO CHANGE	BO
Δ	7-26-97	BO
Δ	8-27-97/NO CHANGE	BO
Δ	90 UPN - SEE A.L.T. SMTS.	BO
Δ	10-14-97	BO
Δ	12-17-97/NO CHANGE	BO

 ANDERSON & DOIG STRUCTURAL ENGINEERS A CALIFORNIA CORPORATION 10308 PLACER LANE, STE. 100, SACRAMENTO, CA. 95827-2511 (916) 366-9622	EXPIRES 3-31-00 	<i>PACESETTER INDUSTRIES, INC.</i> 2507 HERITAGE DRIVE, BLDG. NO. 1230, ATWATER, CA. 95301 TEL: (209) 725-1600 FAX: (209) 381-7833 24x40 RELOCATABLE BUILDING <u>ROOF & FLOOR DETAILS</u>
--	--	--

DRAWN
BY
CHECKED
BD/PLS
DATE
12-17-97
SCALE
AS NOTED
JOB NO.
97007 PSC1
SHEET

58.1