
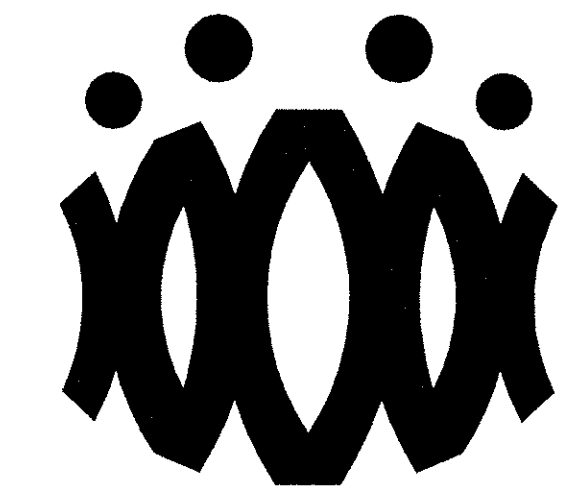


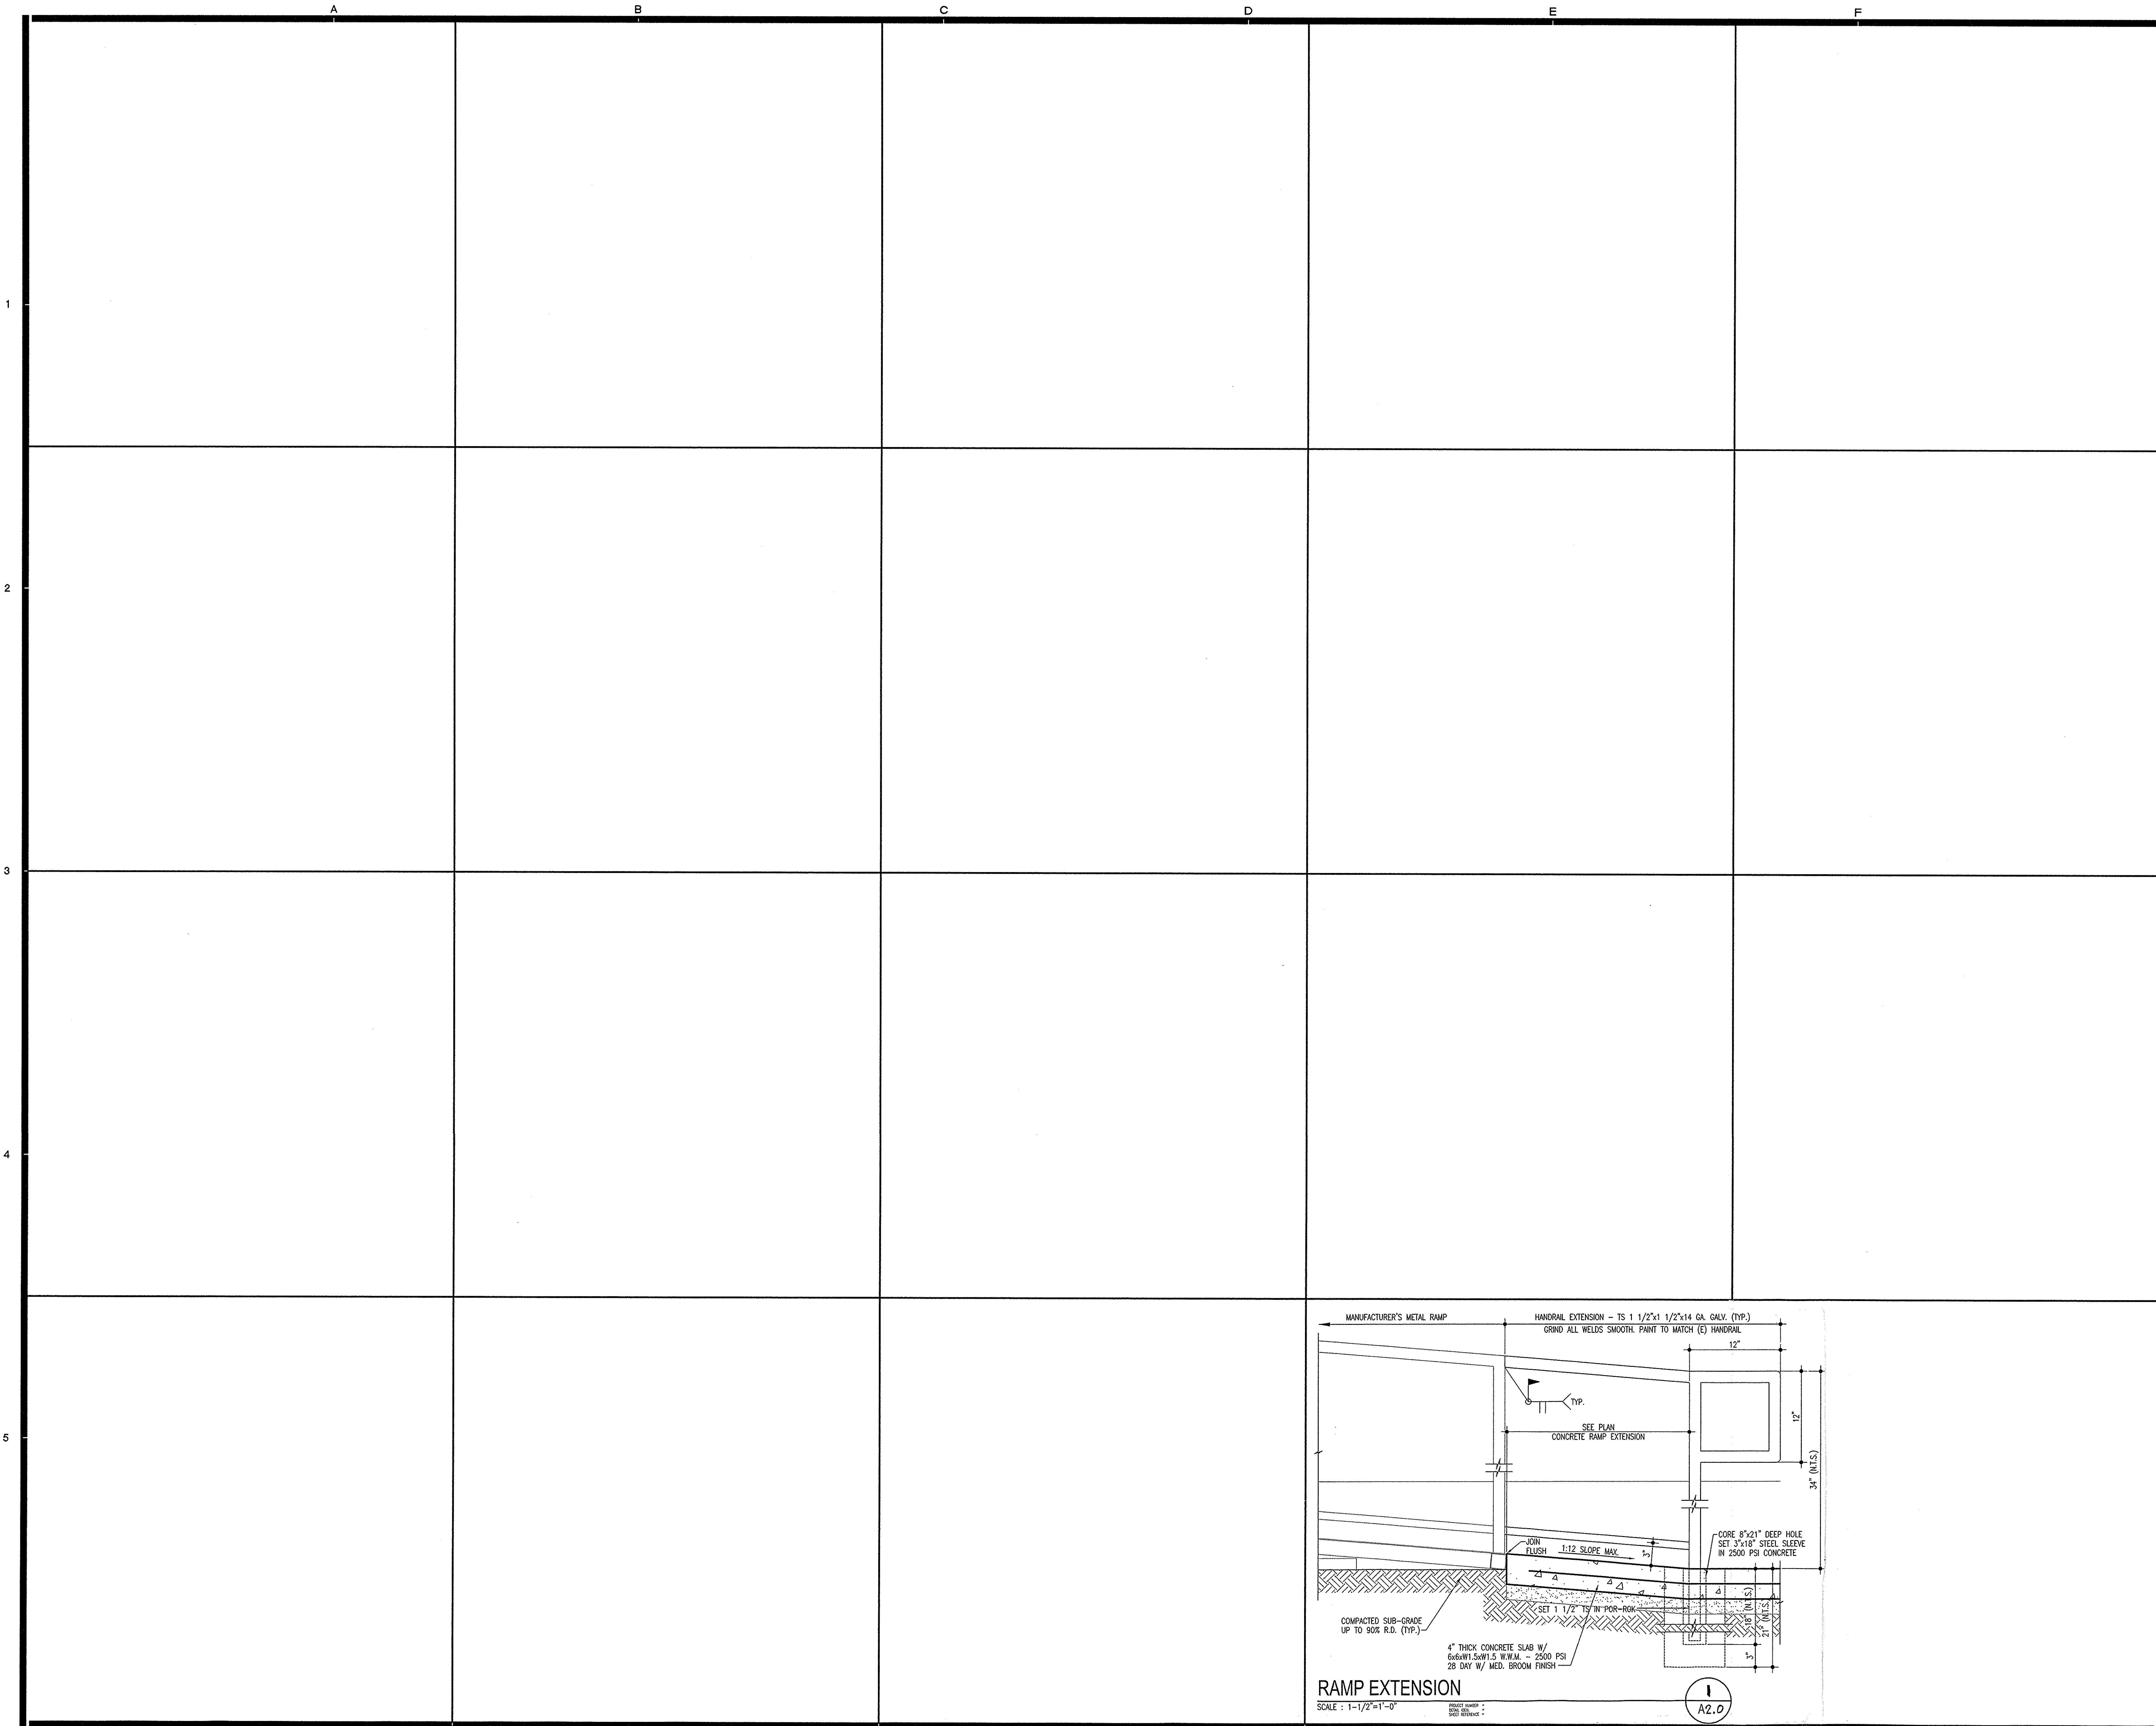


FLEWELLING & MOODY
architects foreducation

HEADQUARTERS OFFICE:
141 South Lake Avenue, 2nd Floor
Pasadena, California 91101
626.449.6787 FAX 626.449.6477
E-Mail: fw-pasadena@flewelling-moody.com

ANTELOPE VALLEY OFFICE:
1035 West Lancaster Boulevard
Lancaster, California 93534
681.540.0771 FAX 681.540.2343
E-Mail: fw-lancaster@flewelling-moody.com

An Employee Owned Corporation

ARCHITECT

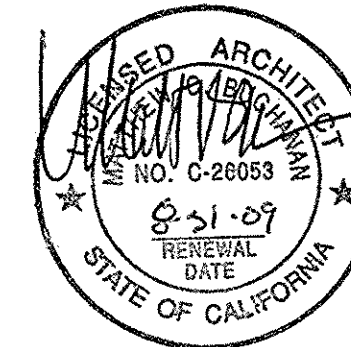

CONSULTANT

AGENCY

IDENTIFICATION STAMP
DIV. OF THE STATE ARCHITECT
APPROX 111193
DATE NOV 01 2007

Drawn by

Checked by

Revisions

No.	Date	Description

All dimensions must be checked at the job by the contractor who accepts full responsibility for their accuracy under the contract. These drawings are the specifications in connection therewith have been prepared for a specific site. Any and all responsibility for their use in whole or in part on any other site is hereby disclaimed by Flewelling & Moody.

**(2) 24'x40' MODULAR BUILDINGS
AT CESAR E. CHAVEZ E.S.**

4201 MESA MARIN DRIVE
BAKERSFIELD, CA 93306

BAKERSFIELD CITY SCHOOL DISTRICT

DETAILS

Job No.

2237

Date

10-1-2007

A2.0