
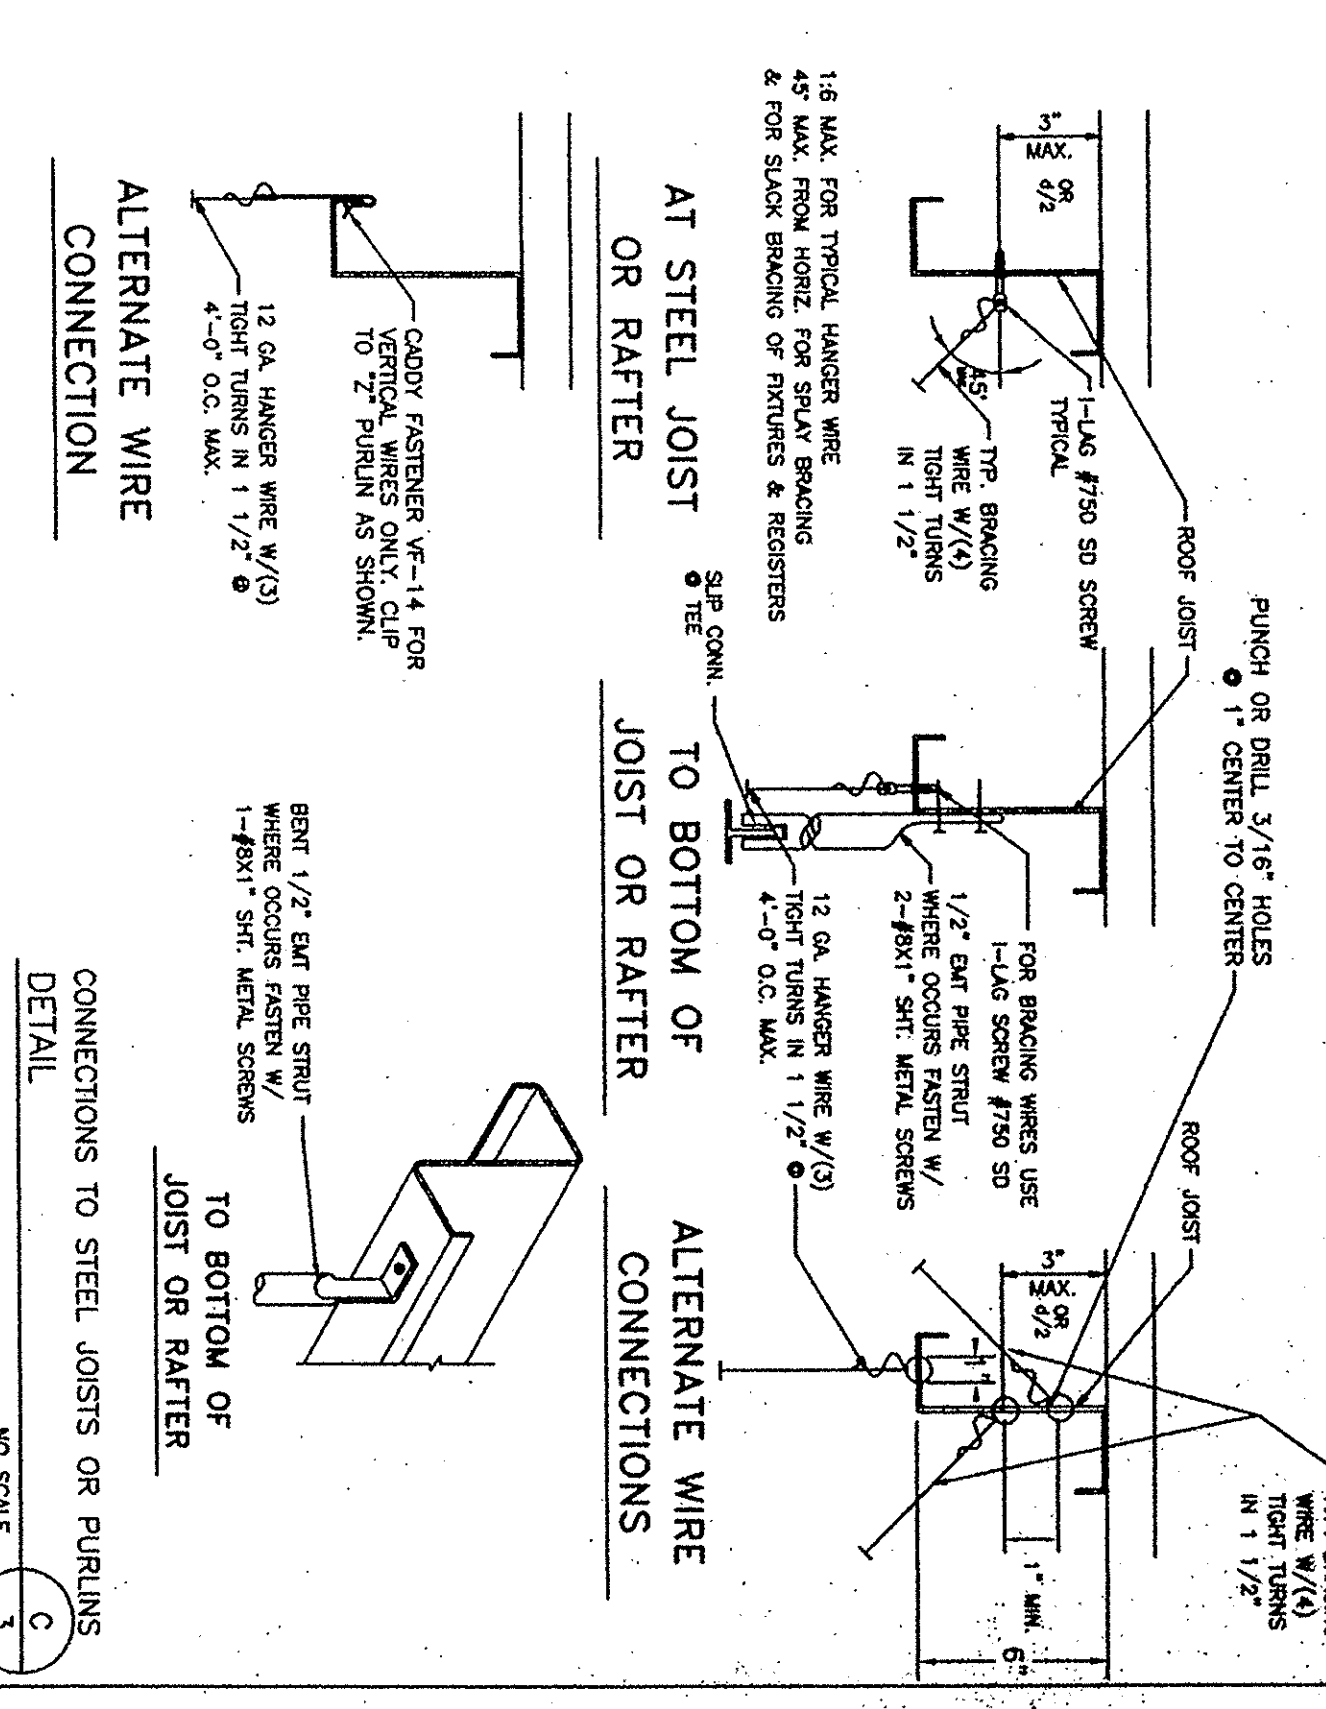
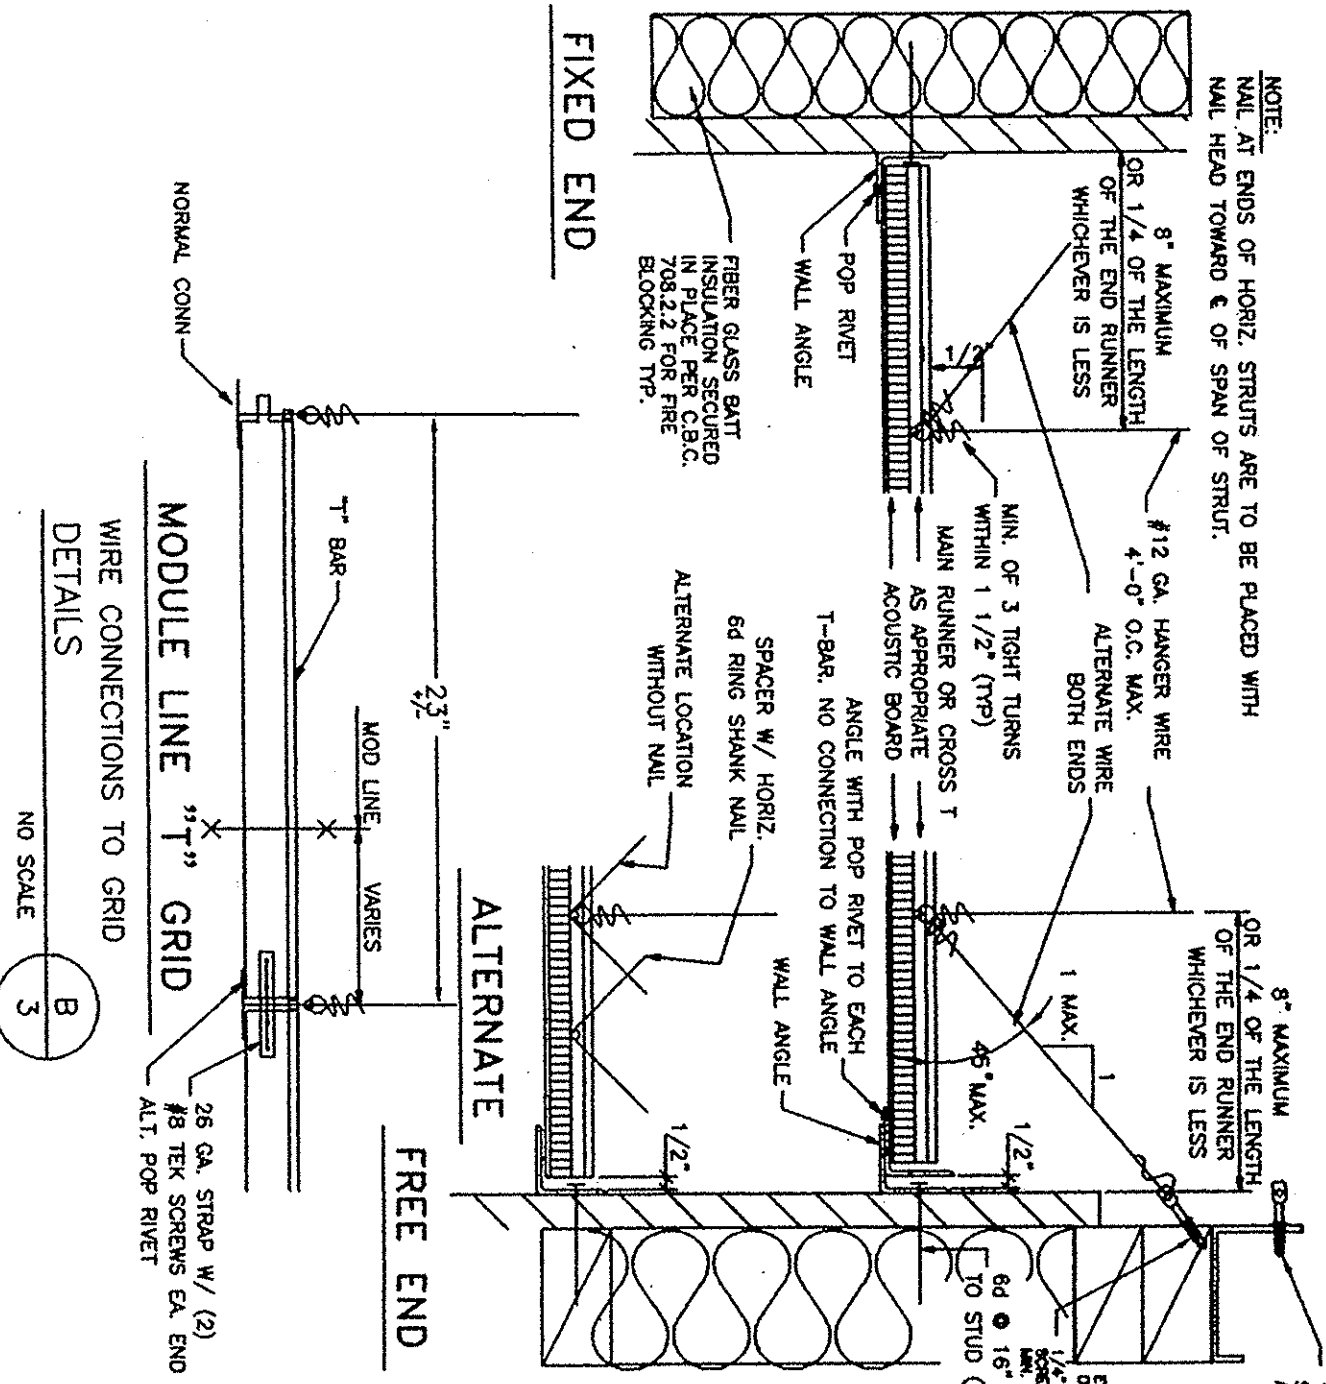
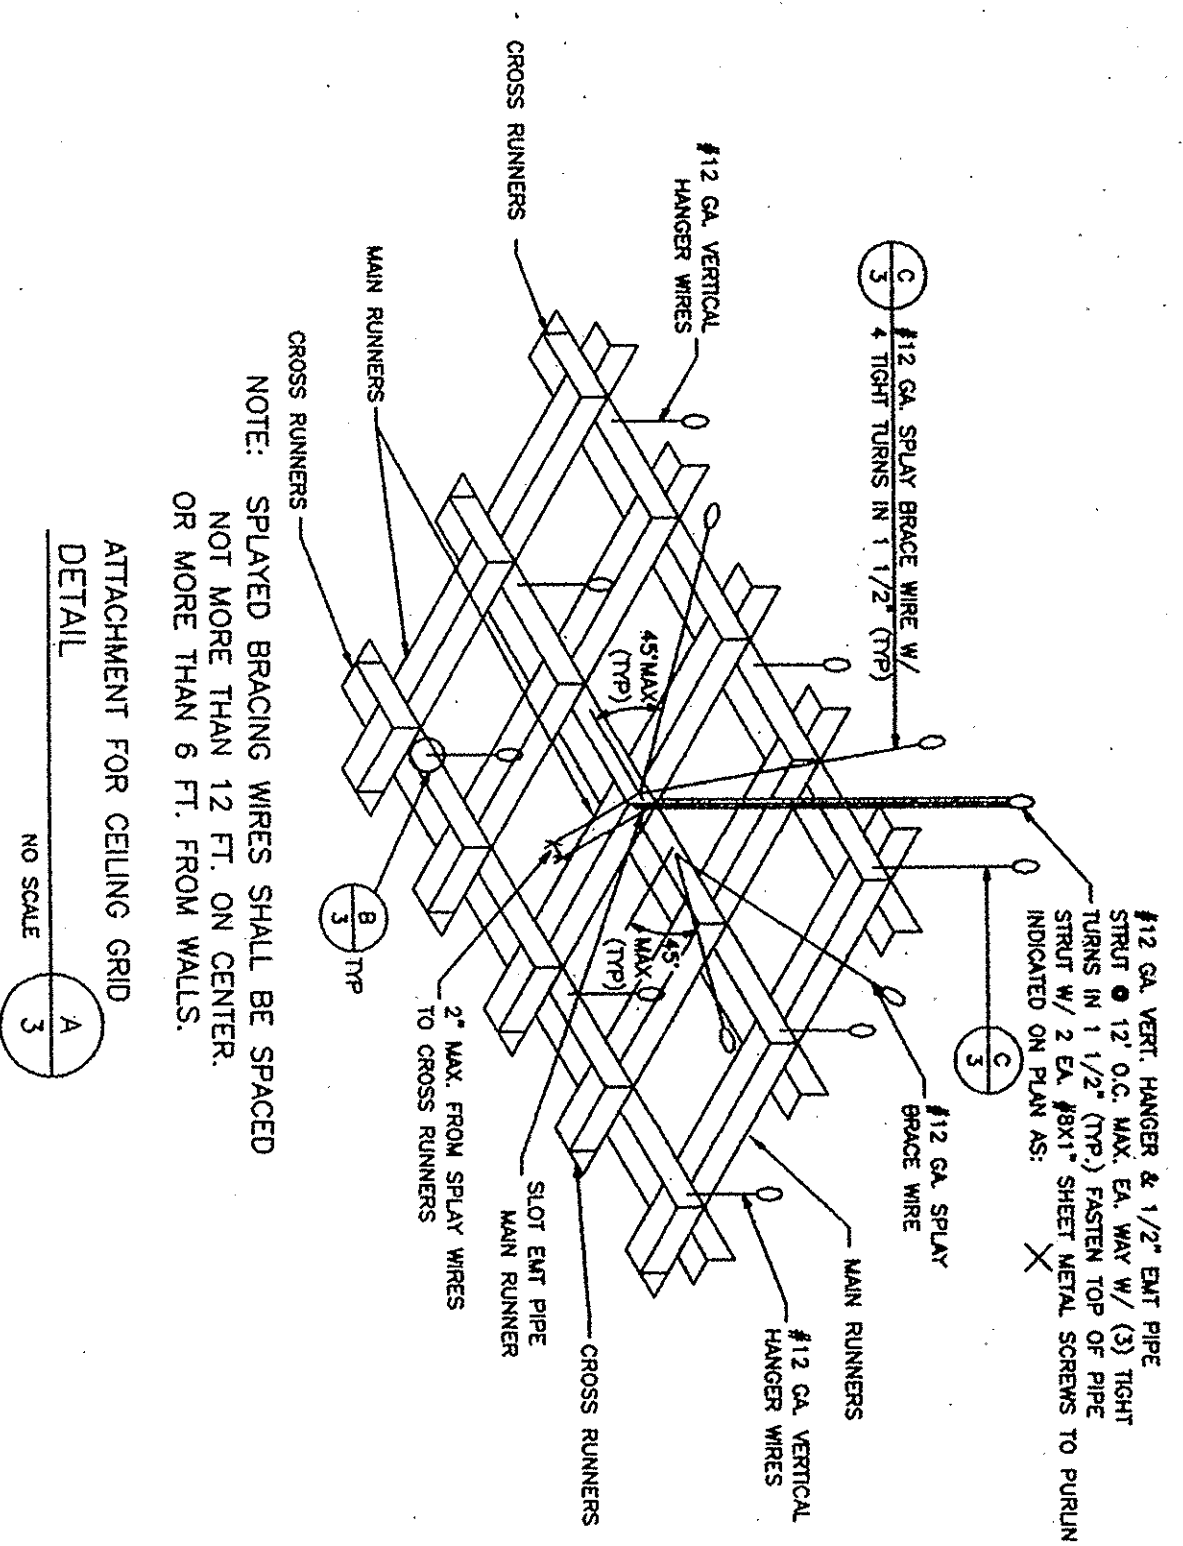


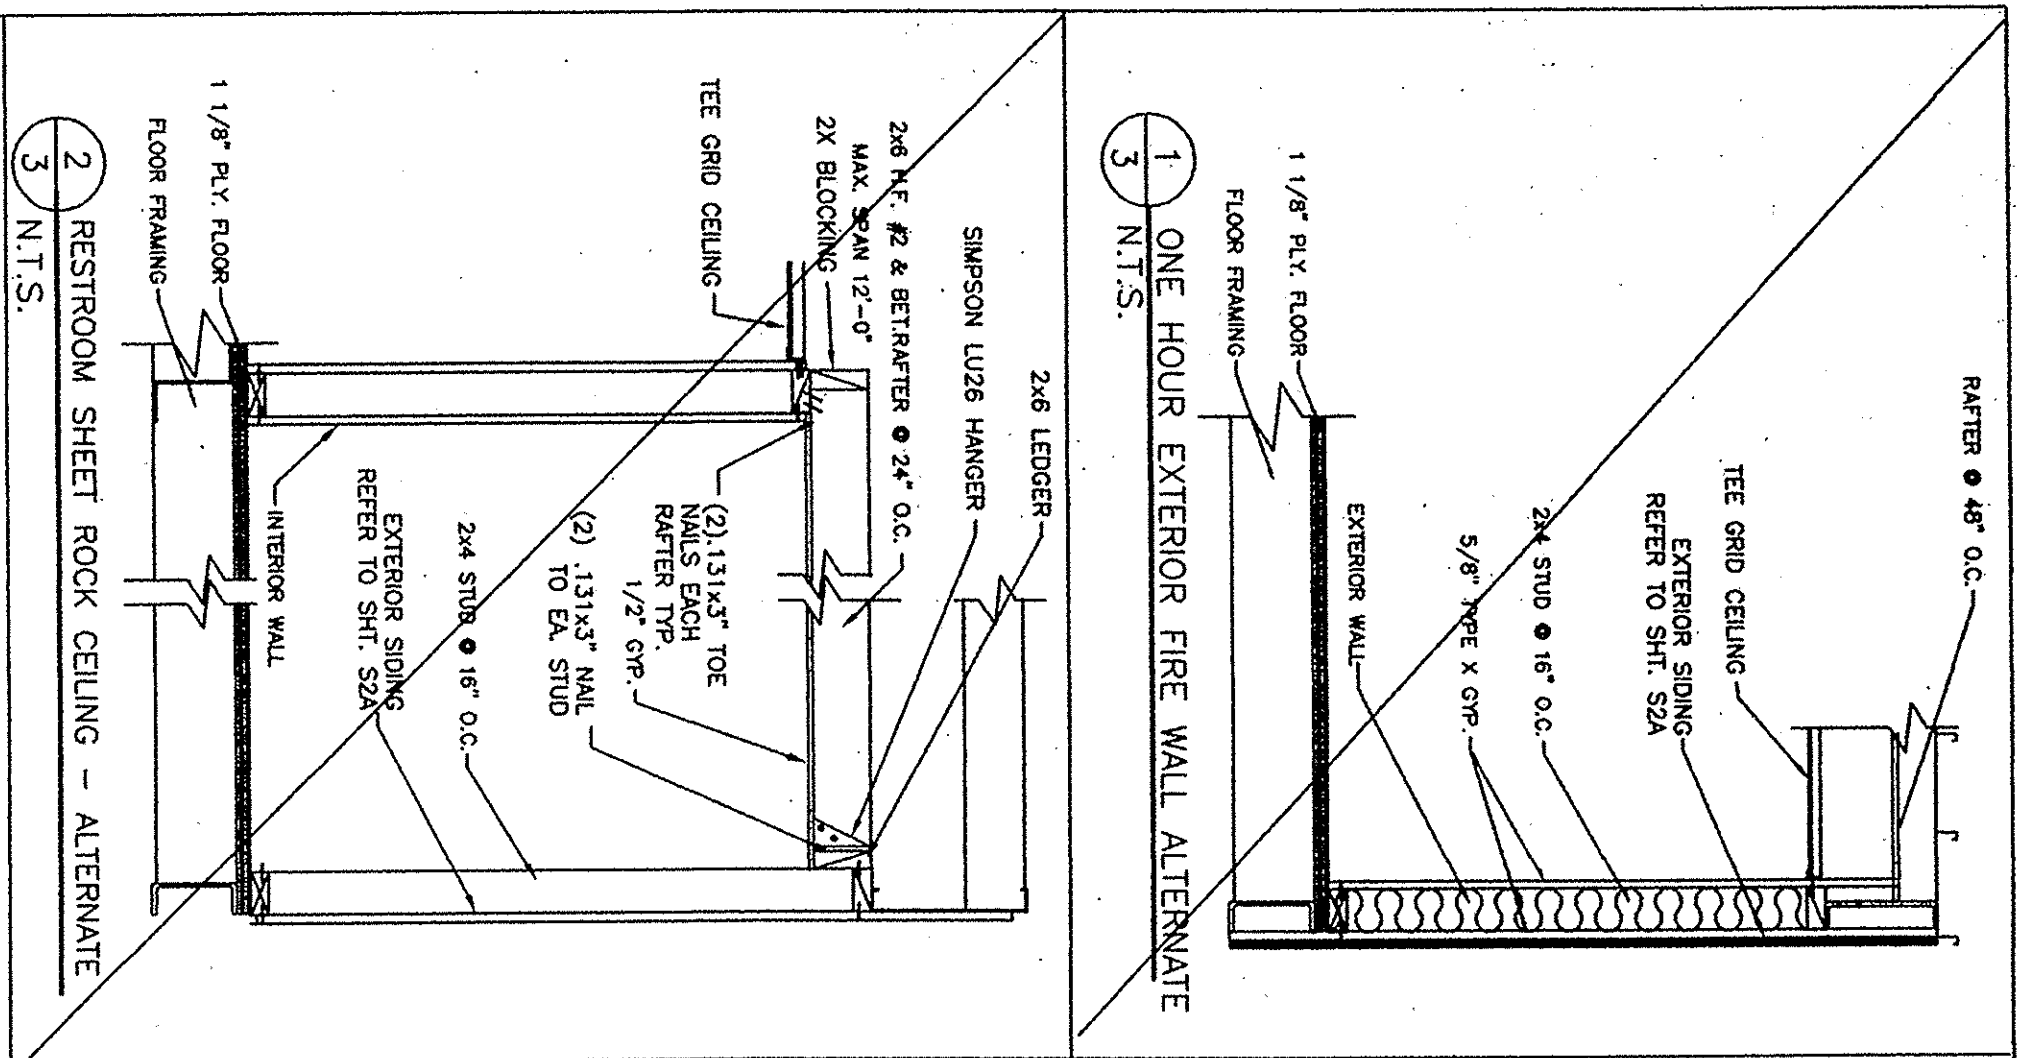


- METAL SUSPENSION SYSTEMS FOR LAY IN PANEL CEILING**
1. PROVIDE 12 GA. HANGER WIRES WITHIN 8\"/>

2. PROVIDE 12 GA. HANGER WIRES WITHIN 8\"/>
TABLE A HEAVY DUTY GRID COMPONENTS

MANUFACTURER	MAN. TEE	H.O. & CROSS TEE	H.O. & CROSS TEE

CEILING TEE BAR GRID LAYOUT WITH LIGHT FIXTURES

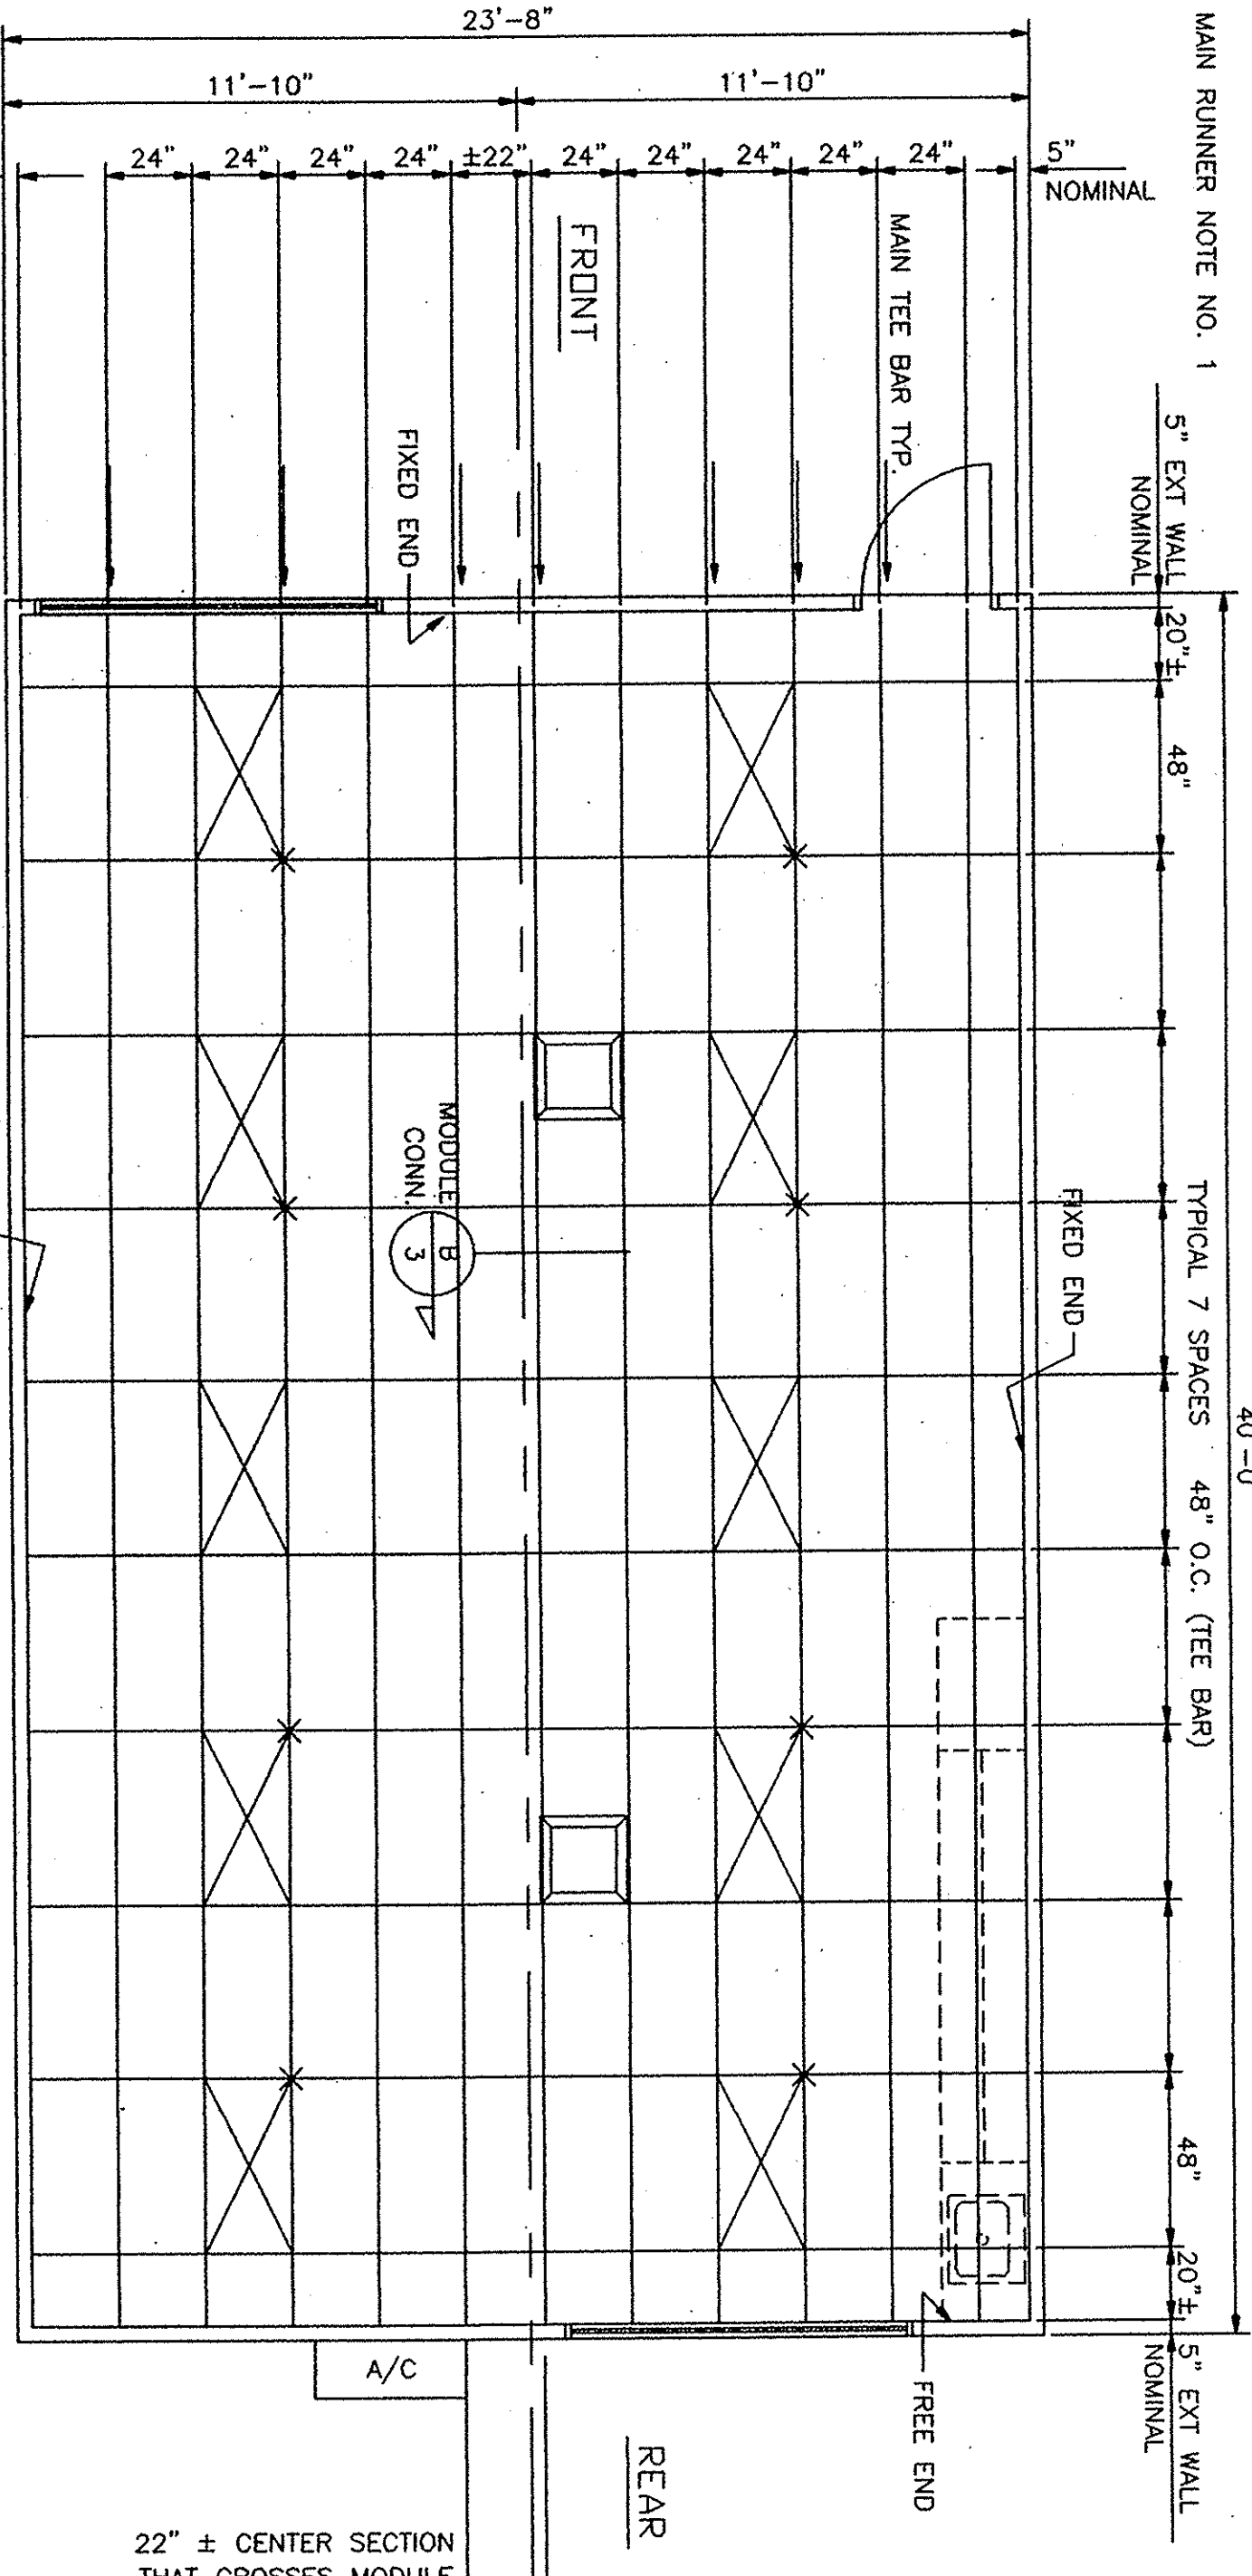

THESE DRAWINGS AND / OR SPECIFICATIONS AND / OR CALCULATIONS FOR THE ITEMS LISTED BELOW HAVE BEEN PREPARED BY OTHER DESIGN PROFESSIONALS WHO ARE LICENSED AND AUTHORIZED TO PREPARE SUCH DRAWINGS IN THIS STATE. THESE DOCUMENTS HAVE BEEN EXAMINED AND HAVE BEEN FOUND TO MEET THE APPROPRIATE REQUIREMENTS OF TITLE 24, CALIFORNIA, CODE OF REGULATIONS AND THE PROJECT SPECIFICATION.

THE ITEMS LISTED BELOW ARE ACCEPTABLE FOR INCORPORATION INTO THE CONSTRUCTION OF THIS PROJECT FOR WHICH I AM THE INDIVIDUAL DESIGNATED TO BE GENERALLY RESPONSIBLE FOR WHICH I HAVE BEEN DELEGATED RESPONSIBILITY FOR THE PORTION OF THE WORK.

A LIST OF ITEMS HAS BEEN REVIEWED AND APPROVED FOR THE PROJECT. A LIST OF ALL ACCEPTED DRAWINGS ARE ATTACHED TO THESE DRAWINGS.

DATE: 11/11/93
BY: [Signature]
FOR: [Signature]

24 X 40
RELOCATABLE
CLASSROOMS



CUSTOMER:
BAKERFIELD CITY SCHOOL DISTRICT
CAROLINE HARRIS SCHOOL

CEILING GRID, DETAILS AND NOTES

DATE: 09-28-04
DRAWN BY: JAH
CHECKED BY: [Signature]
SERIAL NO.:

REVISIONS

NO.	DATE	DESCRIPTION
1		
2		
3		

PROJECT NO. 3

APPROVED
DATE: 11/11/93
BY: [Signature]
FOR: [Signature]


