



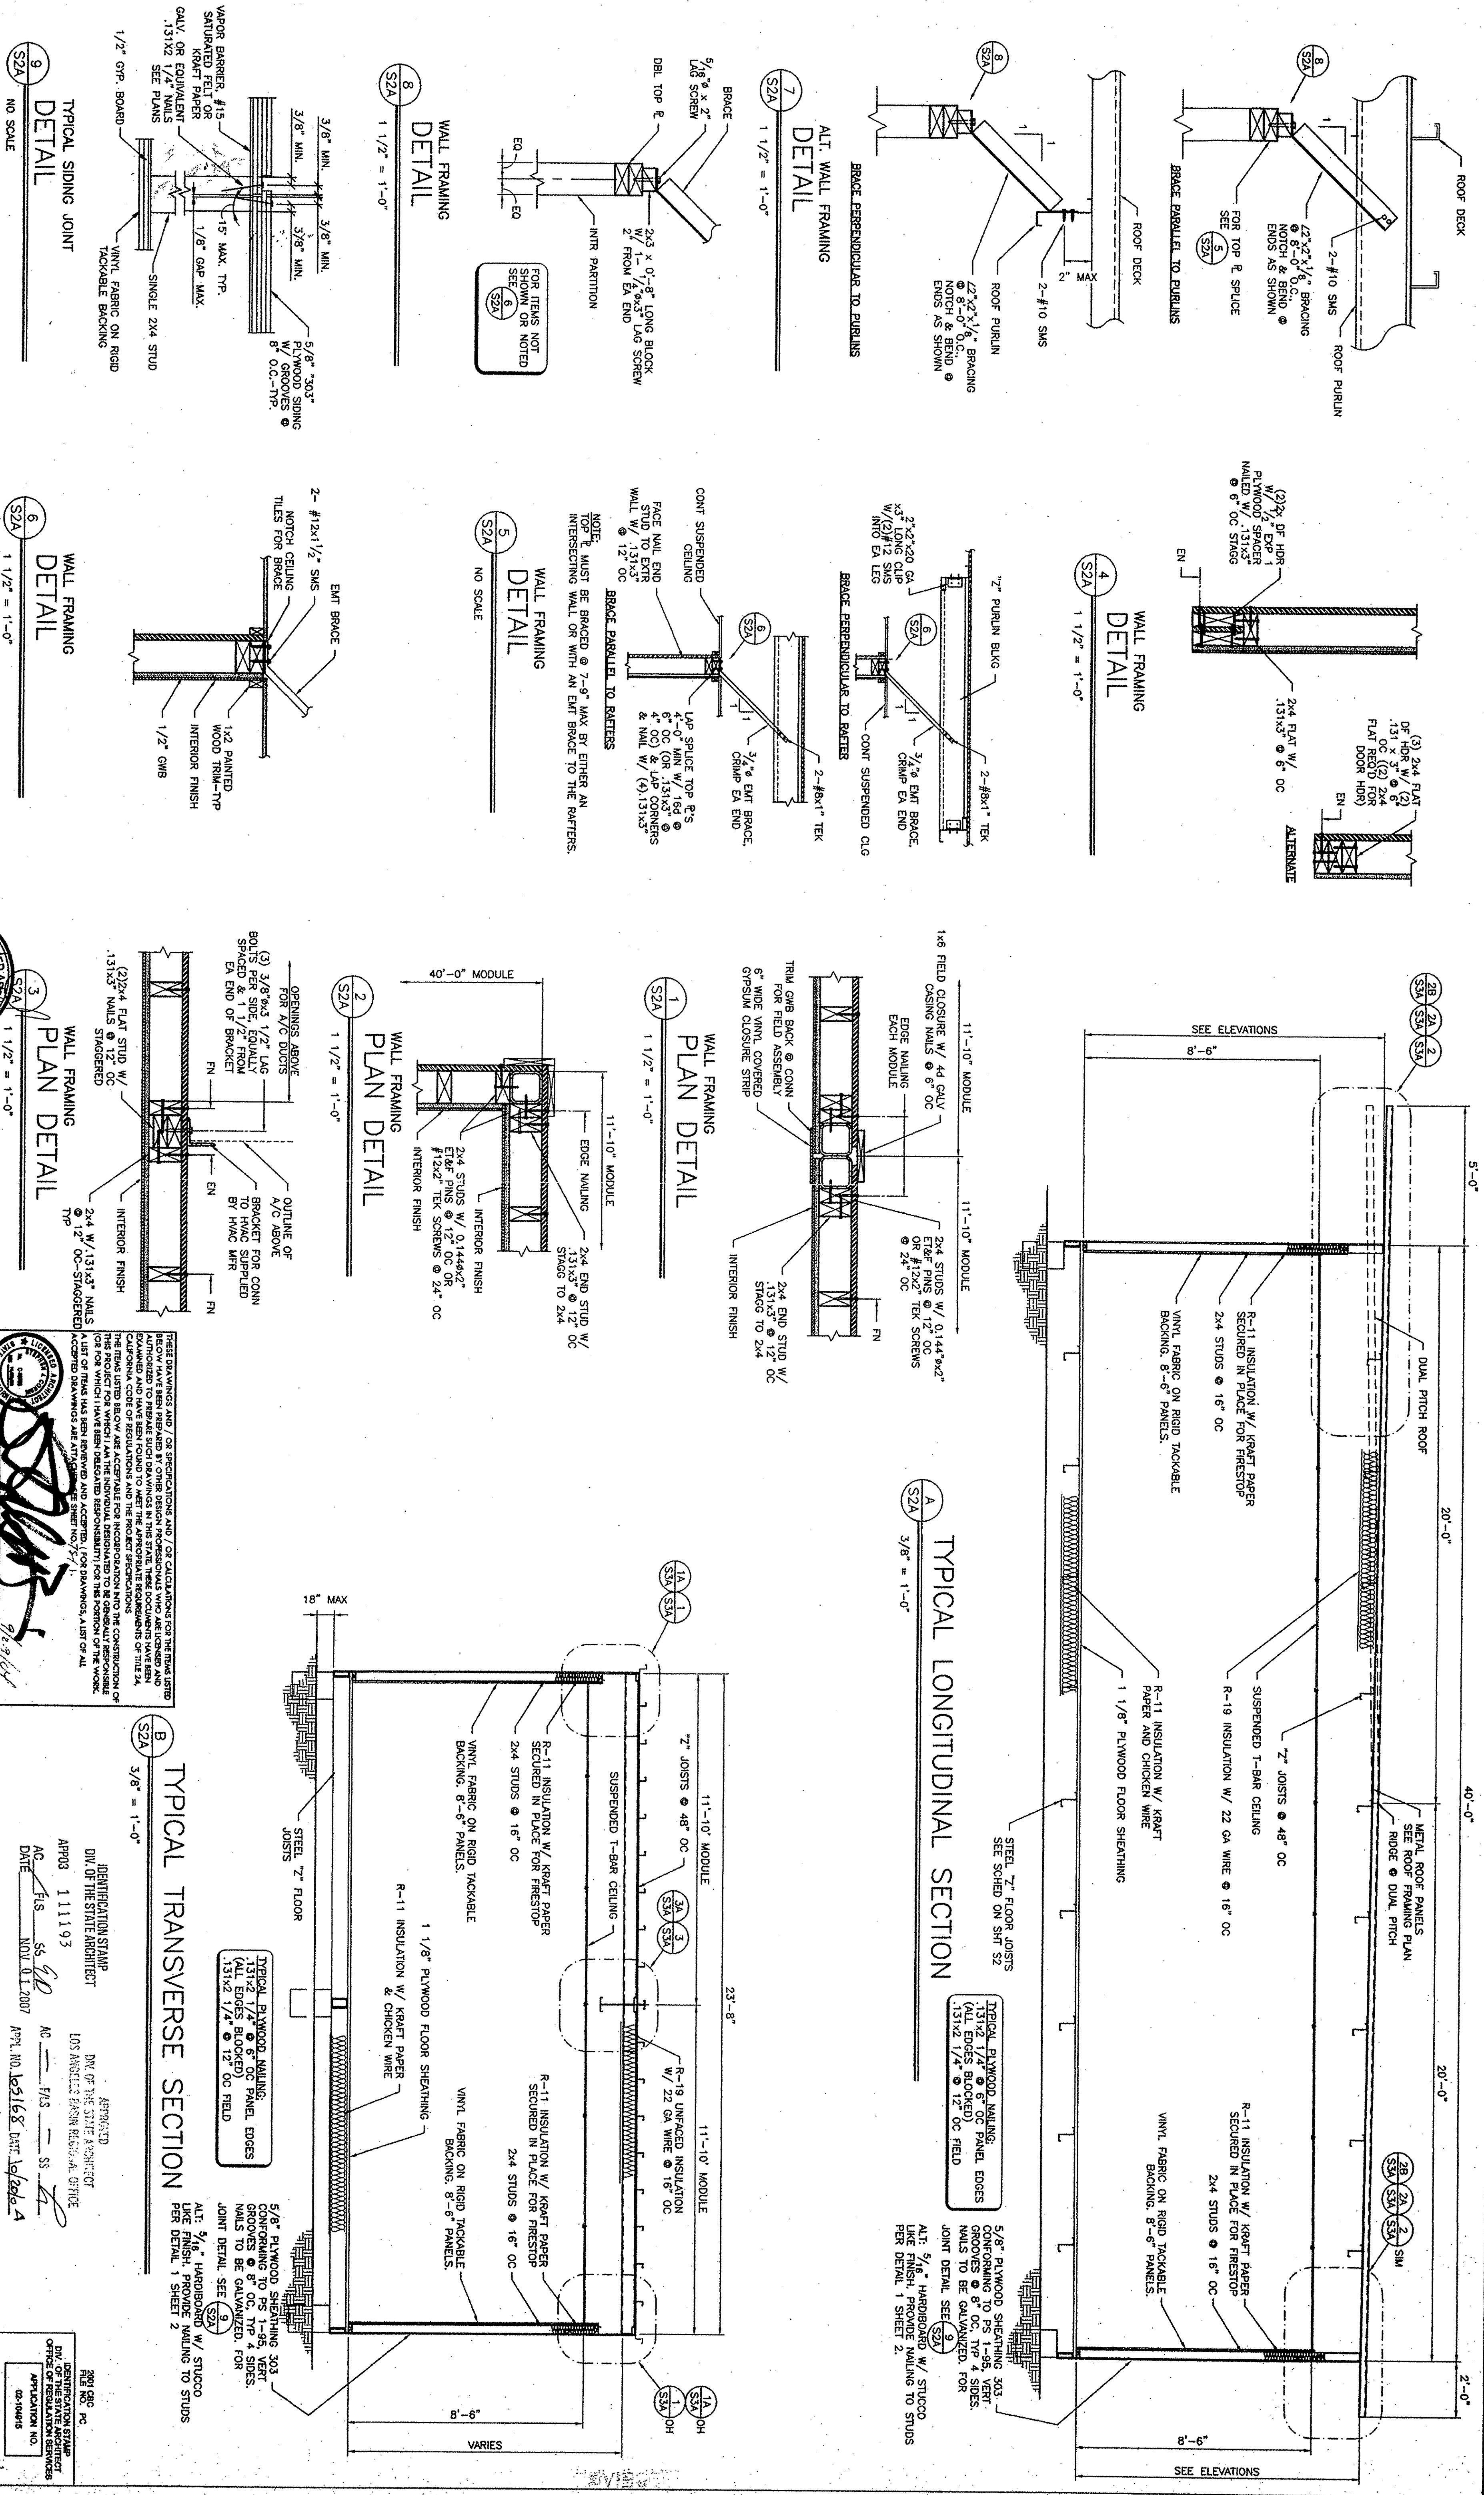

24 x 40
RELOCATABLE
CLASSROOM

ZMS
American Modular Systems Inc.
787 Sencelle Ave., Norwalk, CT 06858
(203)626-1821 Fax (203)626-7018
americanmodular.com

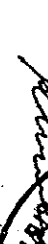


CUSTOMER:

**BUILDING SECTIONS
AND WALL DETAILS**

STANDARD 1, COMB. AREA, 24"

DATE:	5/29/03	PROJECT No.		02156-01	
SCALE:	AS NOTED	SHEET No.		S2A	
DRAWN BY:	MB				
DESIGNED BY:	MB				
CHECKED BY:	MB				
SPECIAL NO.					
REVISIONS					
NO.	DATE	DESCRIPTION	NO.	DATE	DESCRIPTION
1			1		
2			2		
3			3		
4			4		
5			5		
6			6		
7			7		
8			8		
9			9		
10			10		

IDENTIFICATION STAMP
DIV. OF THE STATE ARCHITECT
APR03 111193
DATE APR 15 2007
NO. 123168 INT. 123168-A

APPROVED
BY THE STATE ARCHITECT
LOS ANGELES PLANNING BOARD, GR010

APR 15 2007

IDENTIFICATION STAMP
DIV. OF THE STATE ARCHITECT
APPLICATION NO. 02-00464
DATE APR 15 2007

FILE NO. PC

IDENTIFICATION STAMP
DIV. OF THE STATE ARCHITECT
OFFICE OF REGULATION SERVICES

APPLICATION NO.
02-104815

AC. P.S. SS. JF

DATE JUN. 9. 1999